
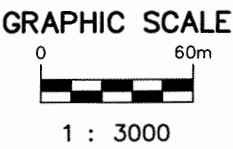


\\Athlon24\drive d projects\LandProjects\2\09007\dwg\09007d1.dwg 4/1/2009 2:27:54 PM EDT

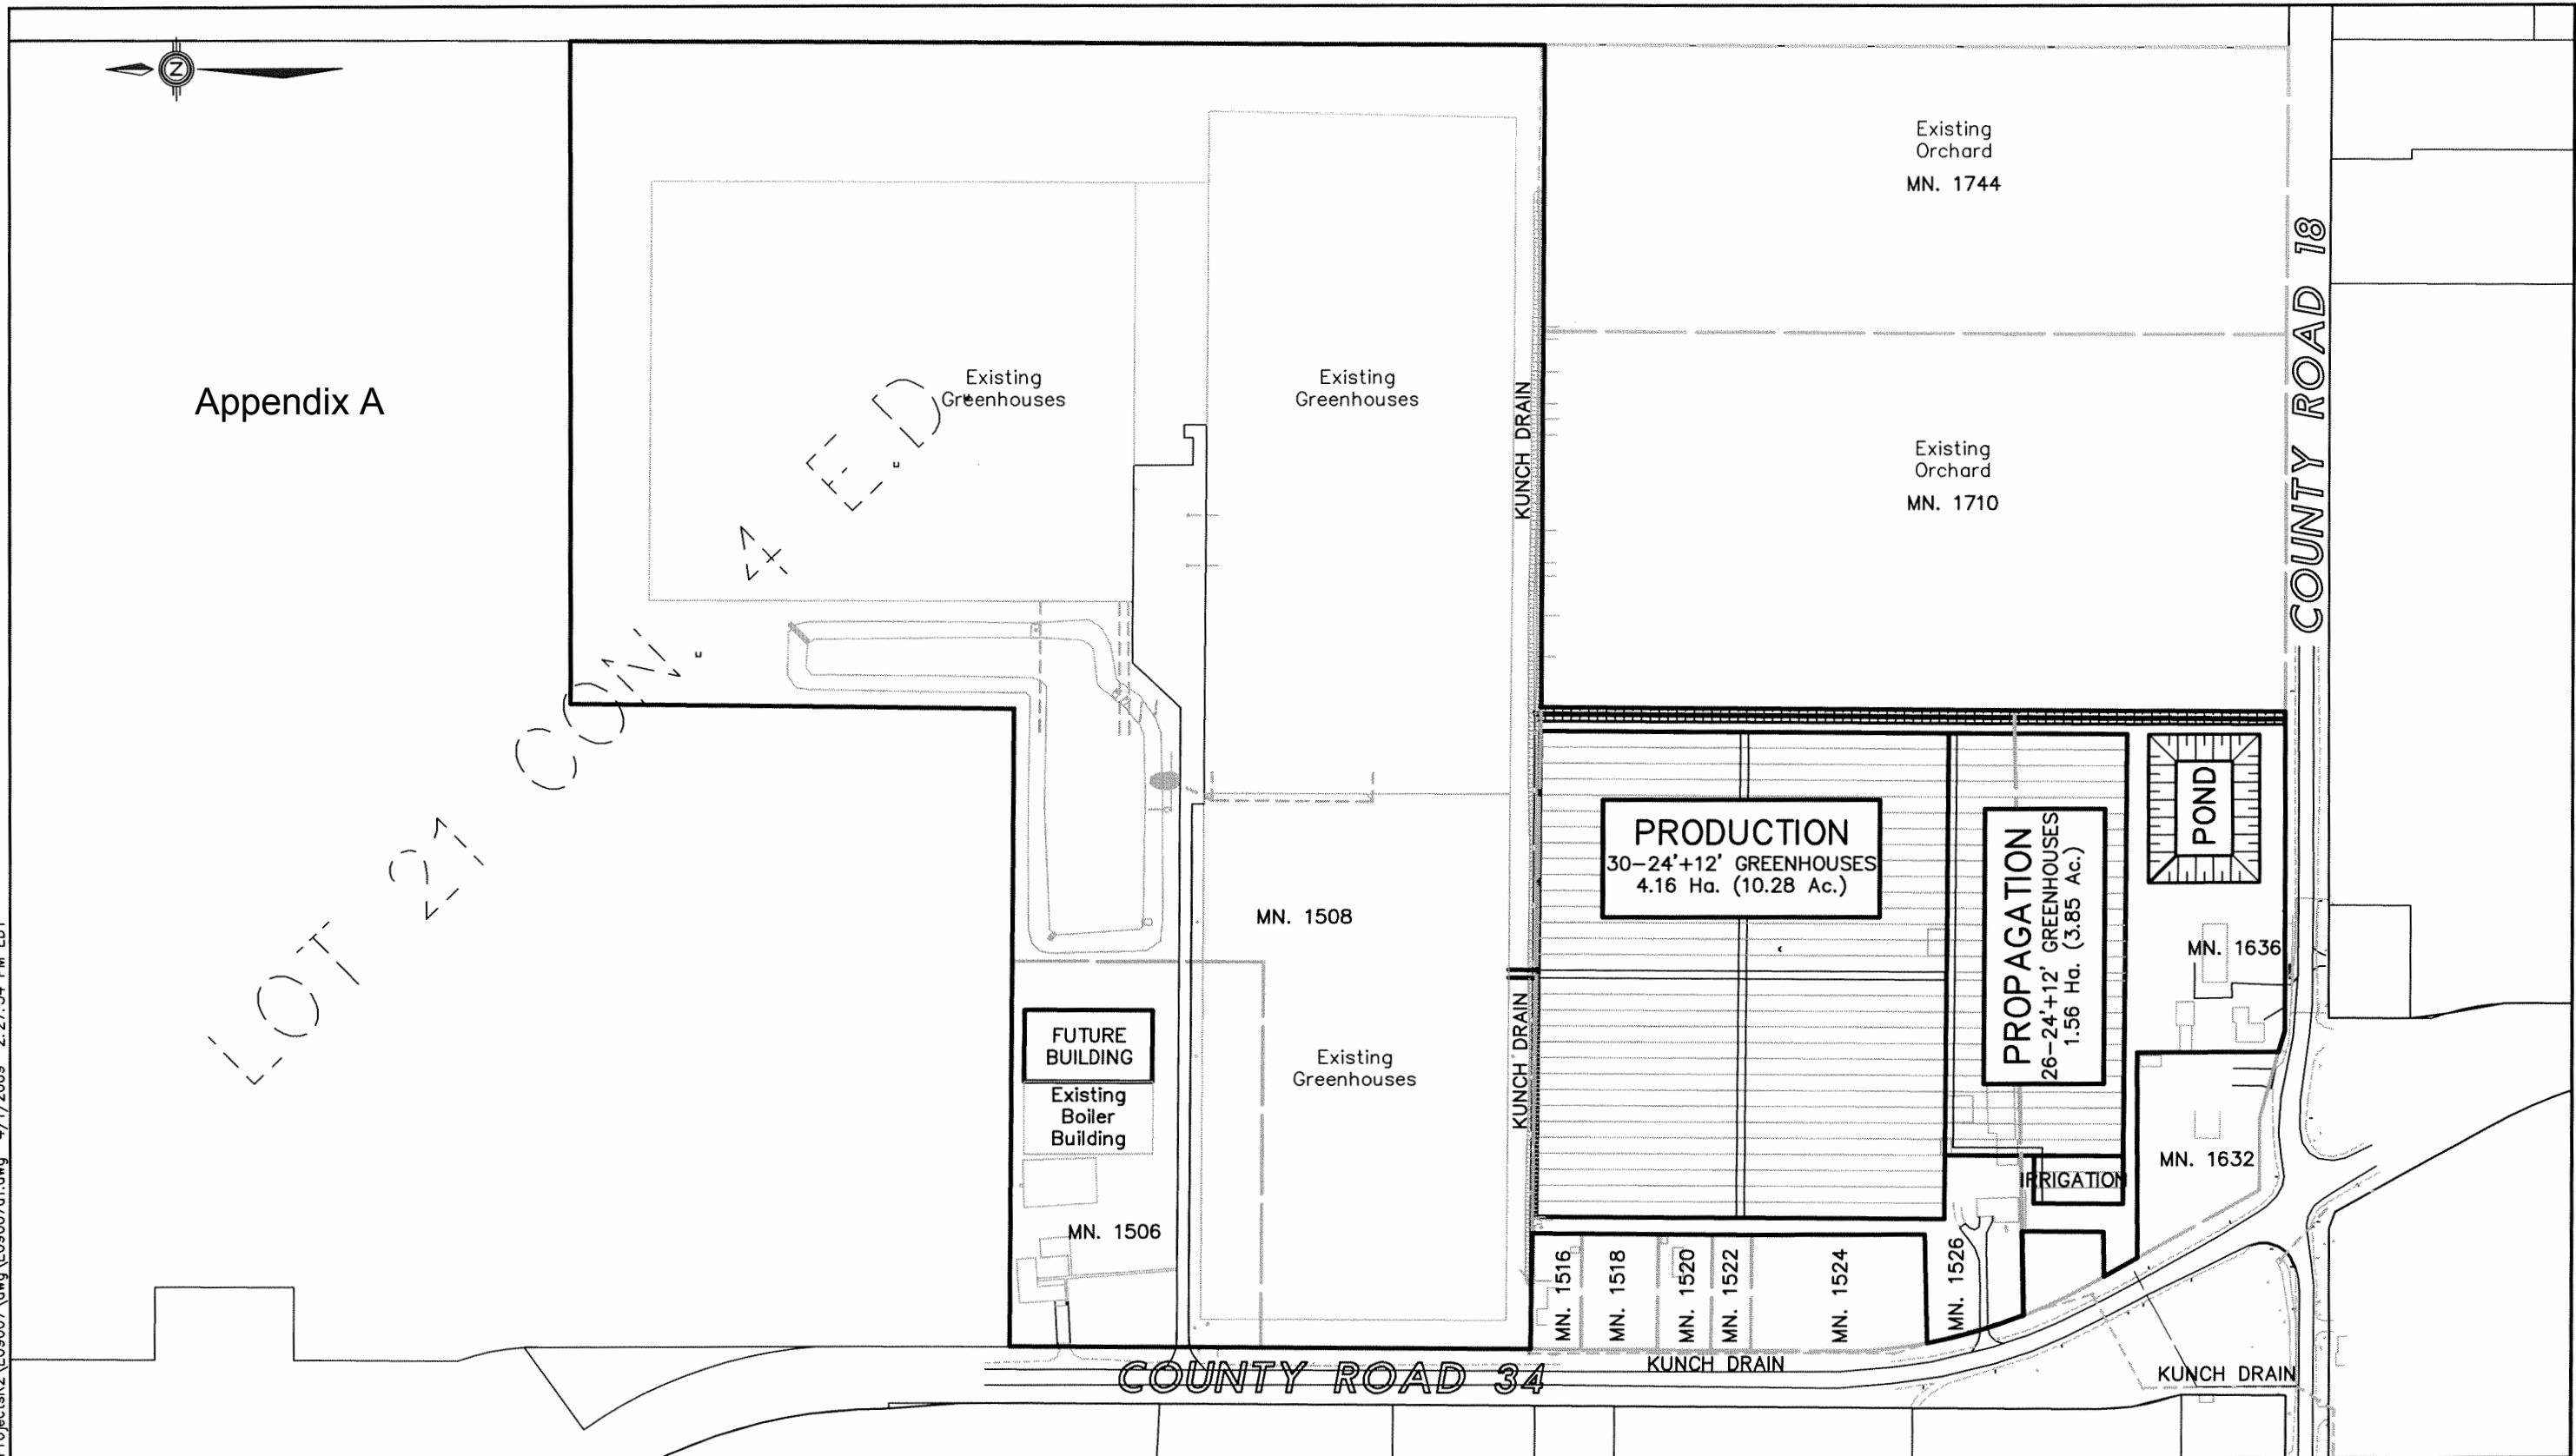

SITE DETAILS	
TOTAL PROPERTY AREA =	28.182 Ha.
EXISTING BUILDING AREA =	12.526 Ha.
PROPOSED BUILDING AREA =	6.00 Ha.
COVERAGE =	65.8%

**KAPITAL PRODUCE
GREENHOUSE EXPANSION**
FOR OLLIE MASTORNARDI - 1508 COUNTY ROAD 34
IN THE
TOWN OF KINGSVILLE
IN THE
COUNTY OF ESSEX • ONTARIO

N. J. Peralta Engineering Ltd. 45 DIVISION STREET NORTH KINGSVILLE, ONTARIO N9Y 1E1 DATE: APRIL 1st, 2009		
FILE No.: E09-007	DRAWN BY: H.C.M. PLOT CODE: 1:1 FILE: E09-007D1.DWG	SITE PLAN