


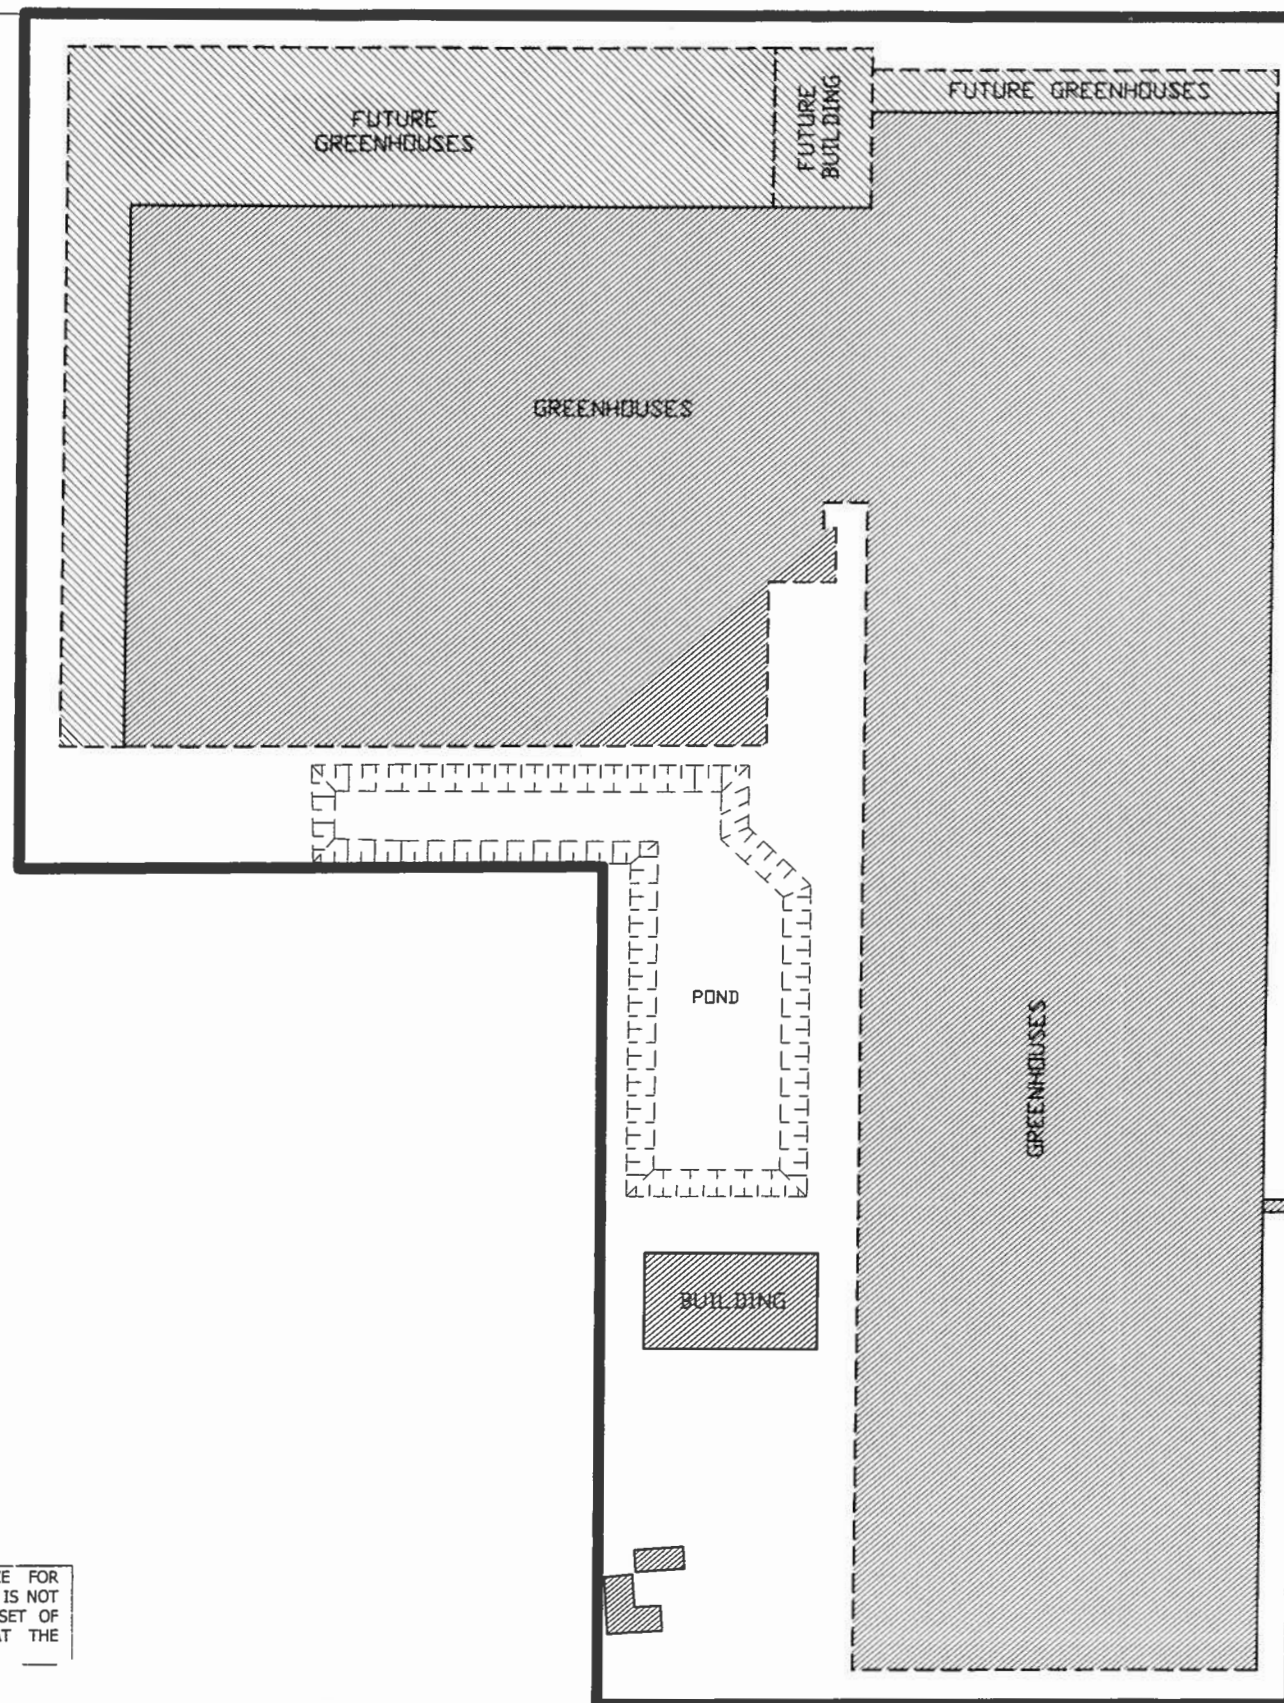

LEGEND		
EXISTING GREENHOUSES/BUILDINGS	44.52 ACRES	64.02%
FUTURE GREENHOUSES/BUILDING	5.24 ACRES	7.54%
OPEN SPACE	19.78 ACRES	28.44%
TOTAL AREA	69.54 ACRES	100.00%

Appendix A-2

COUNTY ROAD NO. 18

EXISTING BUILDING (TYPICAL)

THIS PLAN HAS BEEN REDUCED IN SIZE FOR PRESENTATION PURPOSES AND THEREFORE IT IS NOT TO THE SCALE INDICATED. A FULL SIZE SET OF DRAWINGS IS AVAILABLE FOR REVIEW AT THE MUNICIPAL OFFICE.

(COUNTY ROAD NO. 34)



date: FEBRUARY 05, 2010

[Signature]
BRUCE D. CROZIER, P.Eng.

DATE	REVISIONS



BRUCE D. CROZIER
ENGINEERING INC.
CONSULTING ENGINEER
89 QUEEN'S AVENUE, SUITE #1,
LEAMINGTON, ONTARIO
N8H 3H1

project title: KAPITAL PRODUCE
TOWN OF KINGSVILLE
sheet title: SITE PLAN

date: FEB 05/10	project no: BC-09-065
scale: 1" = 100'	
drawn by: A.P.	sheet no: 1
checked by: D.C.	