


APPENDIX A

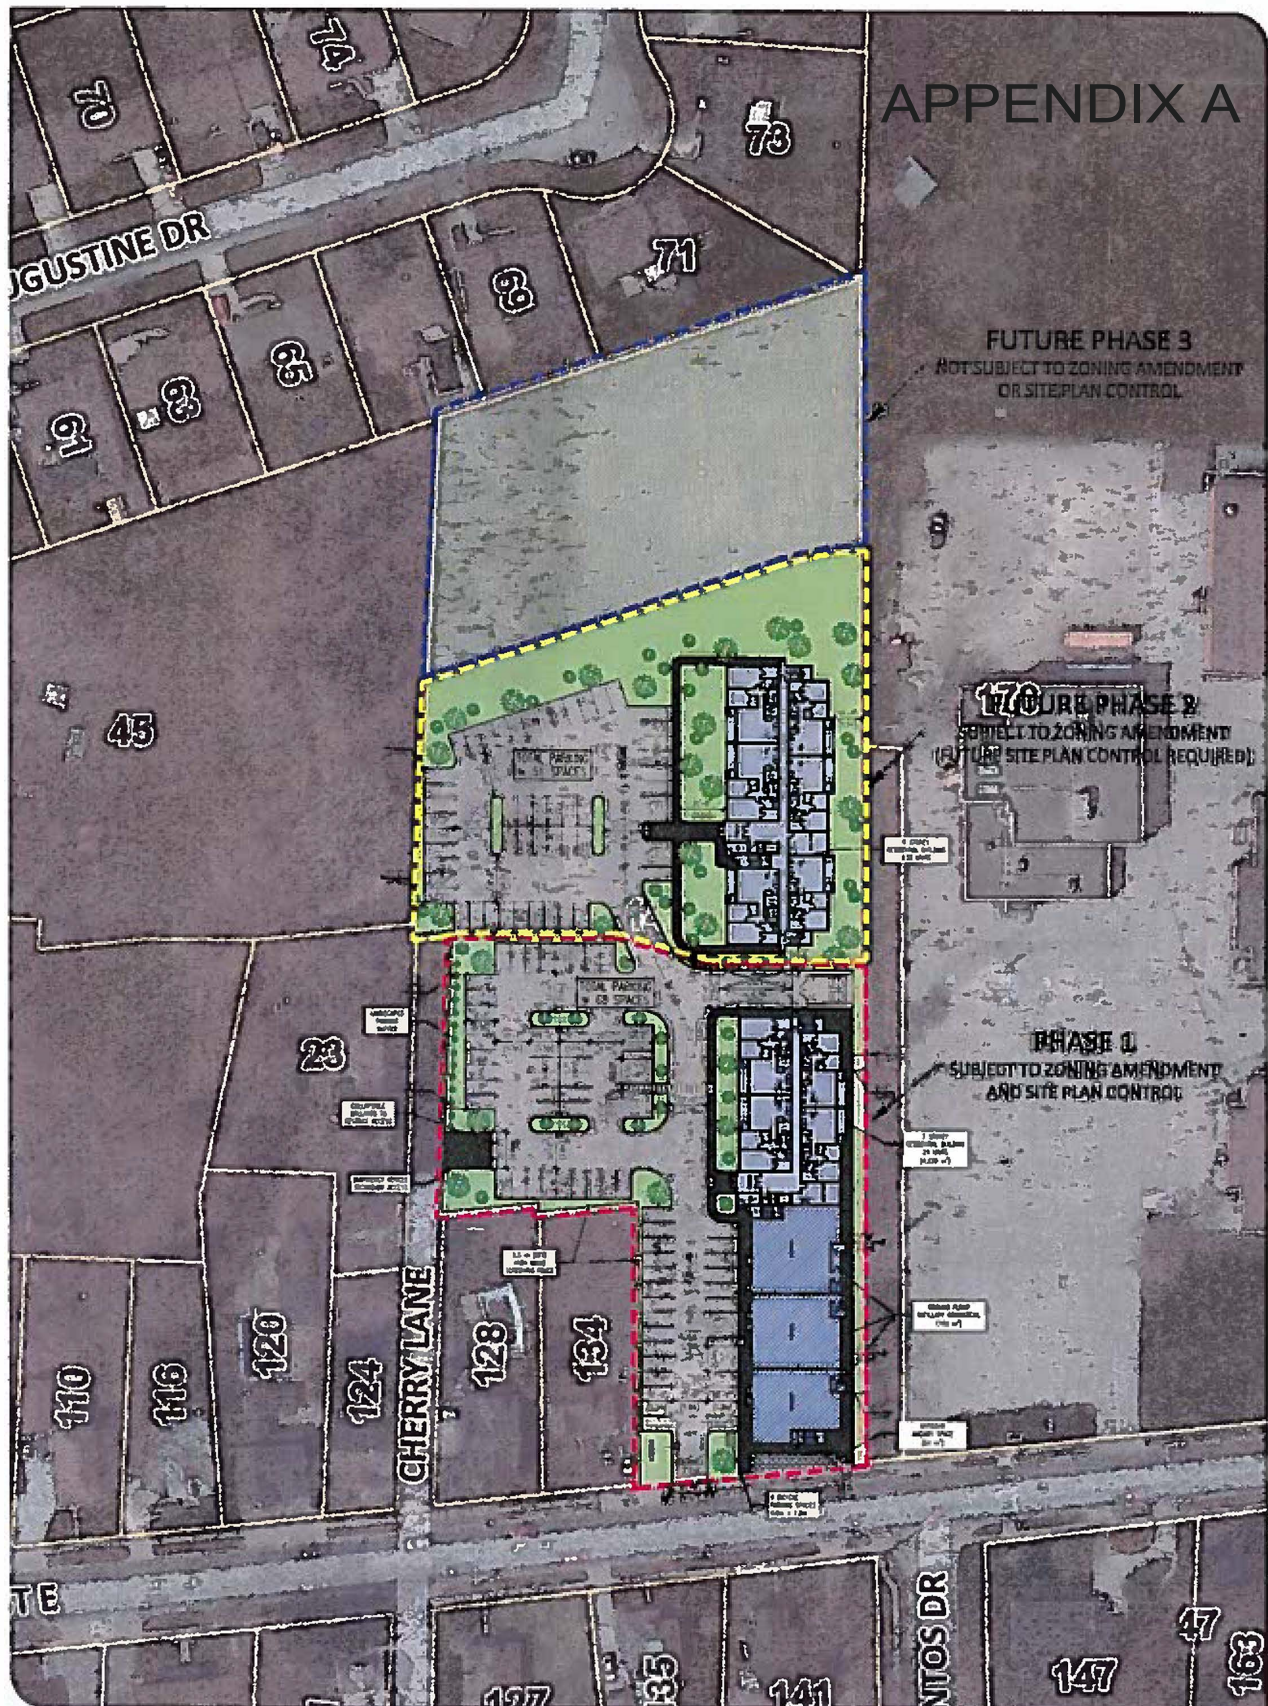

PATRETTA CONSULTING INC.
ZONING BY-LAW AMENDMENT
AND SITE PLAN APPROVAL

(CONCEPTUAL SITE PLAN
AND PHASING PLAN)

Figure 5.0



PHASE 1
0.00 HA (1.00 AC)



PHASE 2
0.01 HA (1.27 AC)



PHASE 3
0.00 HA (1.00 AC)



CREATED BY: PFC
DESIGNED BY: PFC
DRAWN BY: PFC

DATE: 12/12/2017
PROJECT: 17-001

SCALE: 1" = 40' 0"



STATUS: FINAL
DATE: 12/12/2017