


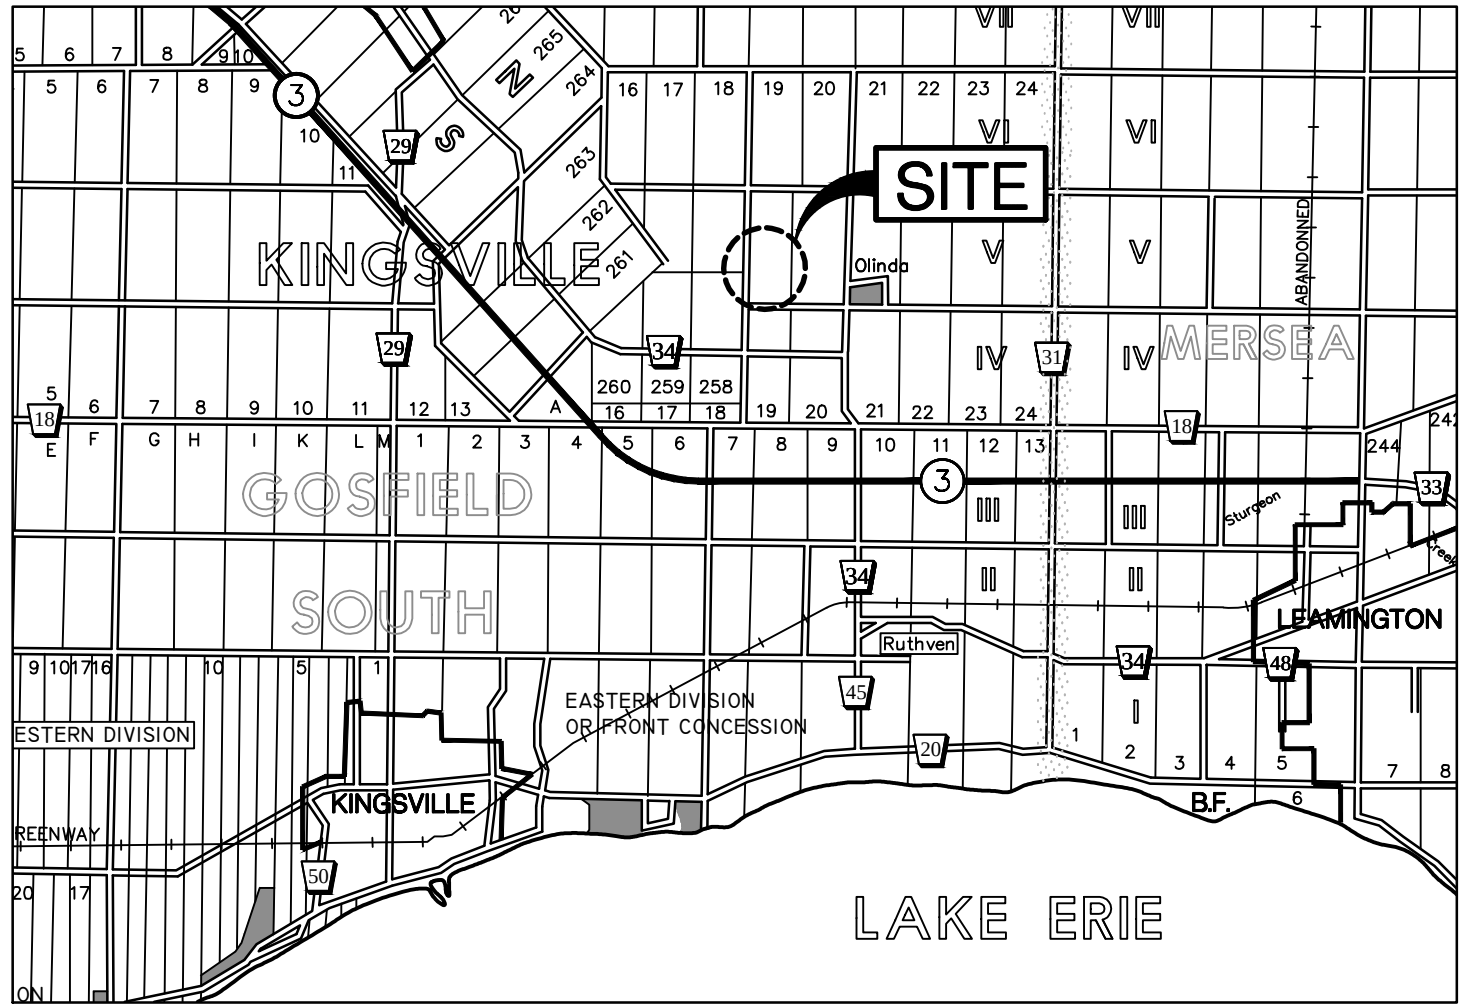

KEY PLAN
N.T.S.

SITE STATISTICS (400-04000)

ZONING	Agricultural - A1
PROPERTY	10.64 ha
EXISTING BUILDING AREA	4.20 ha
EXISTING BUILDING COVERAGE	39.49 %
PROPOSED PHASE 2A GREENHOUSE AREA	2.26 ha
PROPOSED PHASE 2B GREENHOUSE AREA	1.25 ha
PROPOSED PHASE 2B WAREHOUSE	0.20 ha
TOTAL BUILDING AREA	7.91 ha
TOTAL LOT COVERAGE %	74.34 %
GREEN SPACE AREA	1.77 ha
GREEN SPACE COVERAGE %	16.63 %

PARKING DIMENSIONS
REGULAR 3m x 6m
BARRIER FREE 5m x 6m
PARKING SPACE REQUIREMENT = 1 SPACE PER 2 ha. (GROWING AREA)
ENTIRE SITE = 4 PARKING SPACE PLUS 1 BARRIER FREE SPACE


MANDOOR	△	EXISTING	△
OVERHEAD DOOR	▲	EXISTING	▲
WALL PACK LIGHT	⌘	EXISTING	⌘

NOTES:

- THE ACCURACY OF THE UTILITIES SHOWN ON THESE DRAWINGS ARE NOT GUARANTEED BY THE OWNER OR N. J. PERALTA ENGINEERING LTD. OTHER UTILITIES MAY BE PRESENT OR THE UTILITIES SHOWN MAY DIFFER IN SIZE OR LOCATION SHOWN.
- ALL ELEVATIONS SHOWN IN METRES.
- 191.405 DENOTES EXISTING SITE ELEVATIONS.
- 191.405 APPROXIMATE PROPOSED TOP ELEVATION.
- 190.205 DENOTES PROPOSED INVERTS.
- 191.405 APPROXIMATE PROPOSED SITE GRADE.
- 191.405 APPROXIMATE PROPOSED SWALE GRADES.
- ALL POND SIDE SLOPES NO STEEPER THAN 4 (H:V) TO 1 (V:H).
- PLACE TOPSOIL ON ALL SLOPES AND DISTURBED AREAS AND SEED TO GRASS.
- ALL NEW COVERED DRAINS AND SURFACE PROTECTION.
- EROSION PROTECTION TO COMPRISE OF 300mm THICK QUARRIED Limestone RAP ON NON-WOVEN FILTER CLOTH MINIMUM 2.0m WIDE.
- PROVIDE RODENT GRATES ON ALL DRAIN OUTLETS.
- TOP ELEVATION OF PHASE 1 & 2 DETENTION POND BANK IS TO BE NO LESS THAN 187.720m.
- STORM EVENTS IN EXCESS OF THE 1-100 YEAR STORM MAY CAUSE FLOODING.
- STORM DRAINAGE AND DETENTION DESIGN BASED ON SITE LAYOUT ESTABLISHED BY OWNER. ADEQUACY OF SITE LAYOUT IS THE RESPONSIBILITY OF THE OWNER.
- THIS PLAN IS TO BE READ IN CONJUNCTION WITH THE STORMWATER MANAGEMENT REPORT DATED APRIL 2017.
- OWNER/CONTRACTOR IS RESPONSIBLE TO PROVIDE ADEQUATE SEDIMENT CONTROL MEASURES DURING CONSTRUCTION. FOR DETAILS SEE OPSS 577.
- DETAILS FOR SEDIMENT CONTROL MEASURES ARE AVAILABLE IN APPENDIX 'D' OF THE STORMWATER MANAGEMENT REPORT.
- CATCHBASINS TO BE PRECAST CONCRETE WITH CAST IRON OR HEAVY DUTY STEEL GRATE OR EQUIVALENT.
- ALL EXTERIOR LIGHTING TO BE DARK SKY COMPLIANT AND FULL CUT-OFF.

BENCHMARK:

- TOP NUT OF FIRE HYDRANT AT NORTHWEST CORNER OF PROPERTY ON THE WEST SIDE OF GRAHAM SIDE ROAD.
ELEV. 201.484m
- NAIL ON POST NEAR IS 90m WEST OF SOUTHEAST CORNER OF PROPERTY.
ELEV. 202.552m

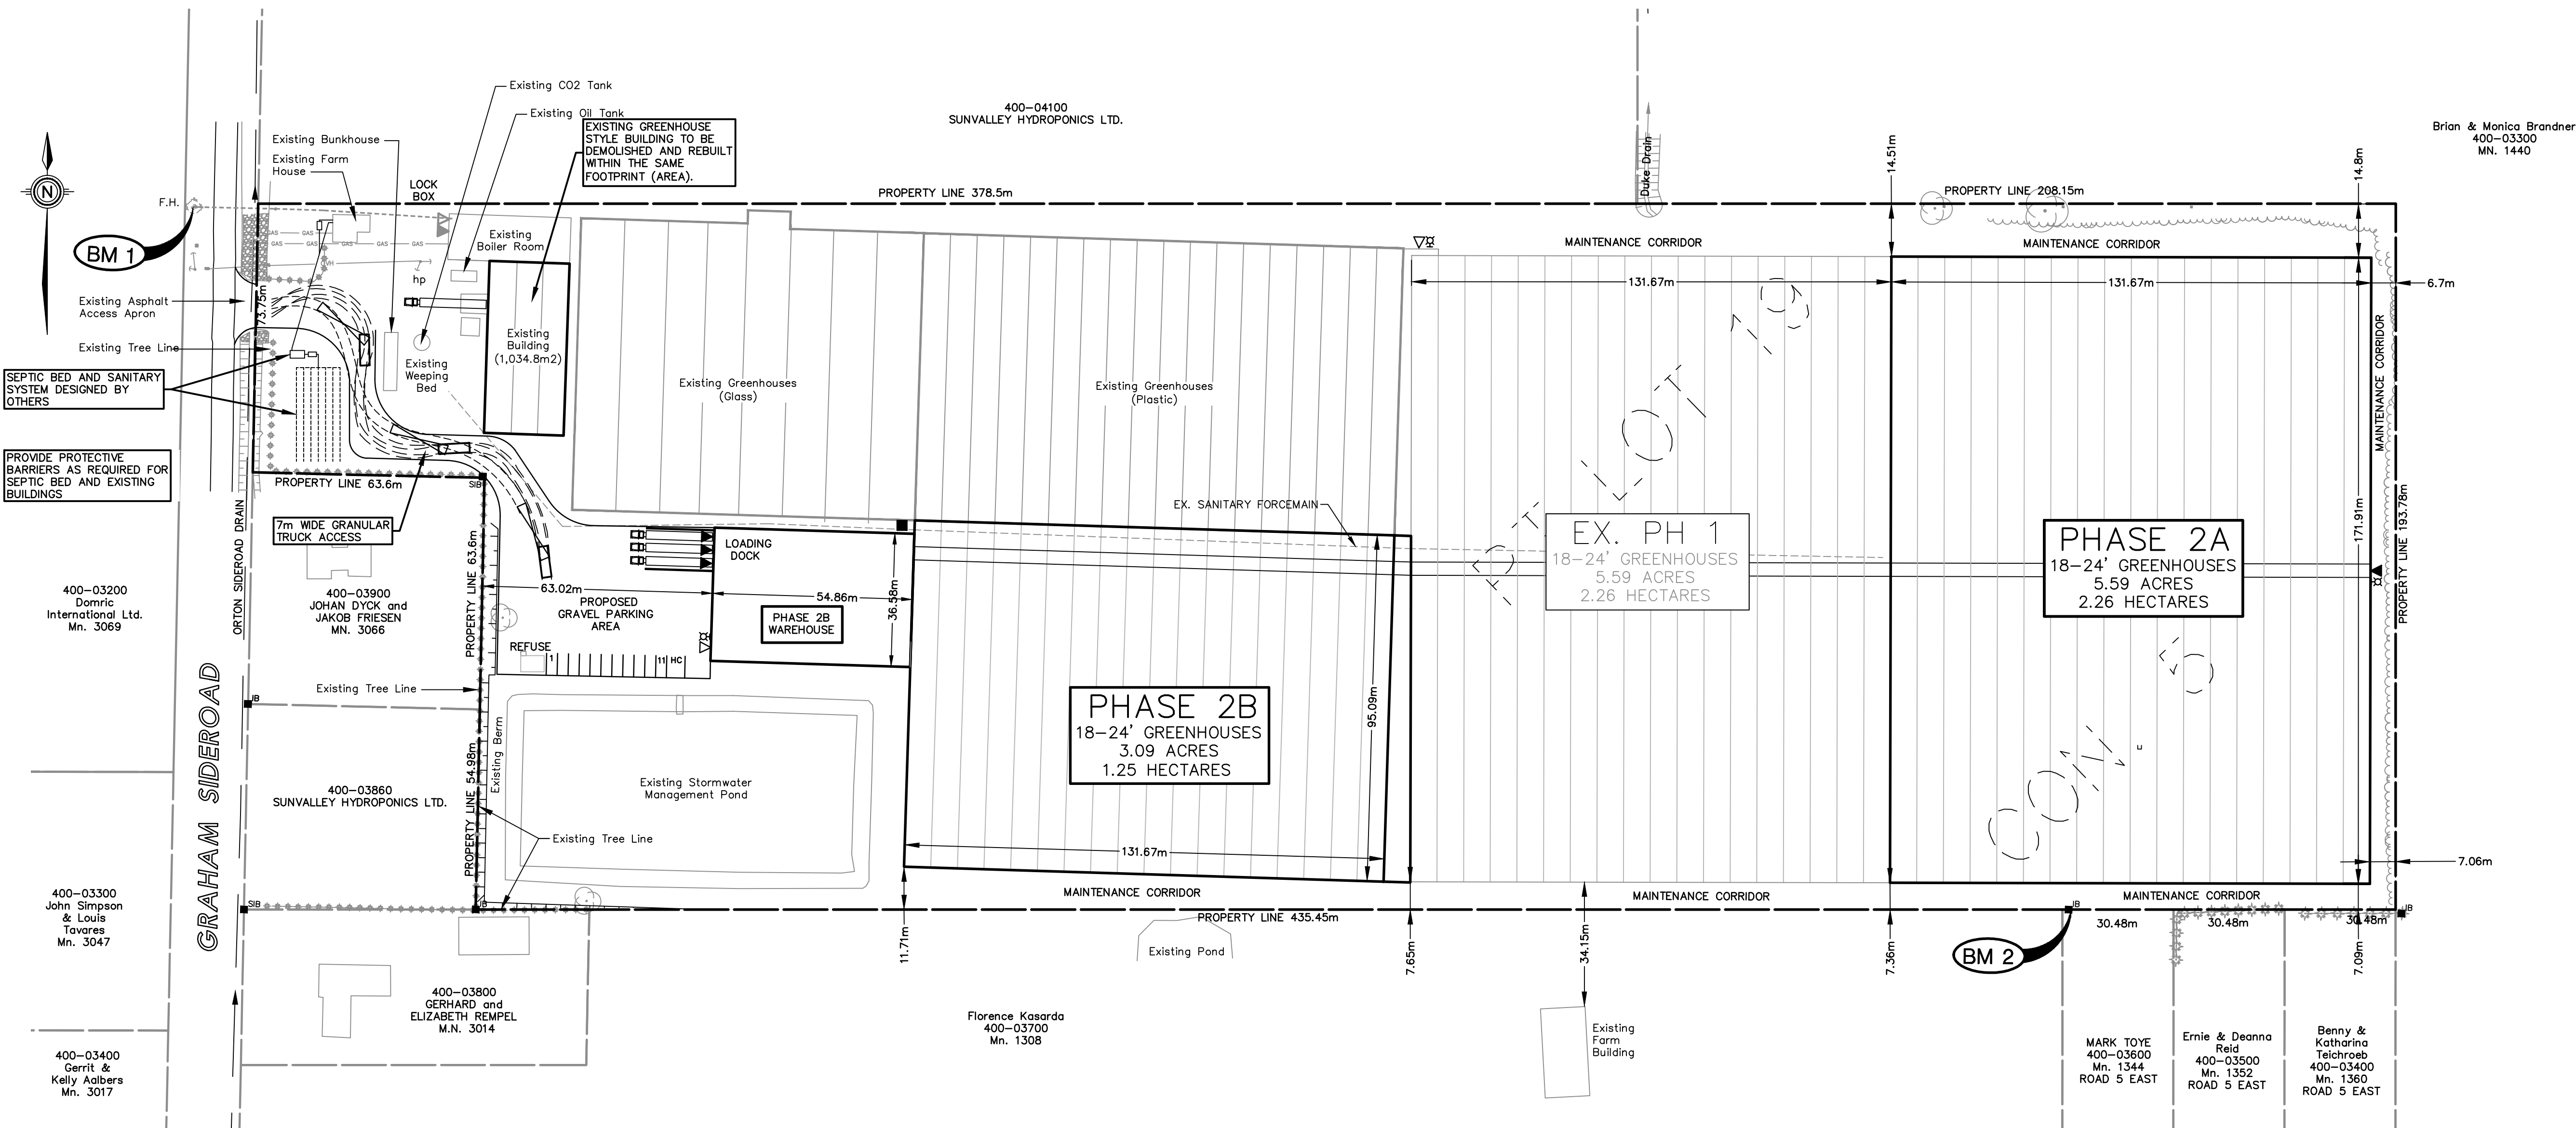

SITE PLAN
Scale = 1:1000

N. J. Peralta
Engineering Ltd.

Consulting Engineers

Kingsville Ontario

ENGINEERING STAMPS:



SUNVALLEY
HYDROPONICS

PHASE 2A & 2B

3080 GRAHAM SIDEROAD
KINGSVILLE, ONTARIO

SHEET TITLE:



SITE PLAN

DESIGNED BY: H.C.M. DATE: FEB. 13th, 2018

DRAWN BY: R.A.L. SCALE: 1:1000

SHEET No.: 1 OF 4

PROJECT No.: E17-113

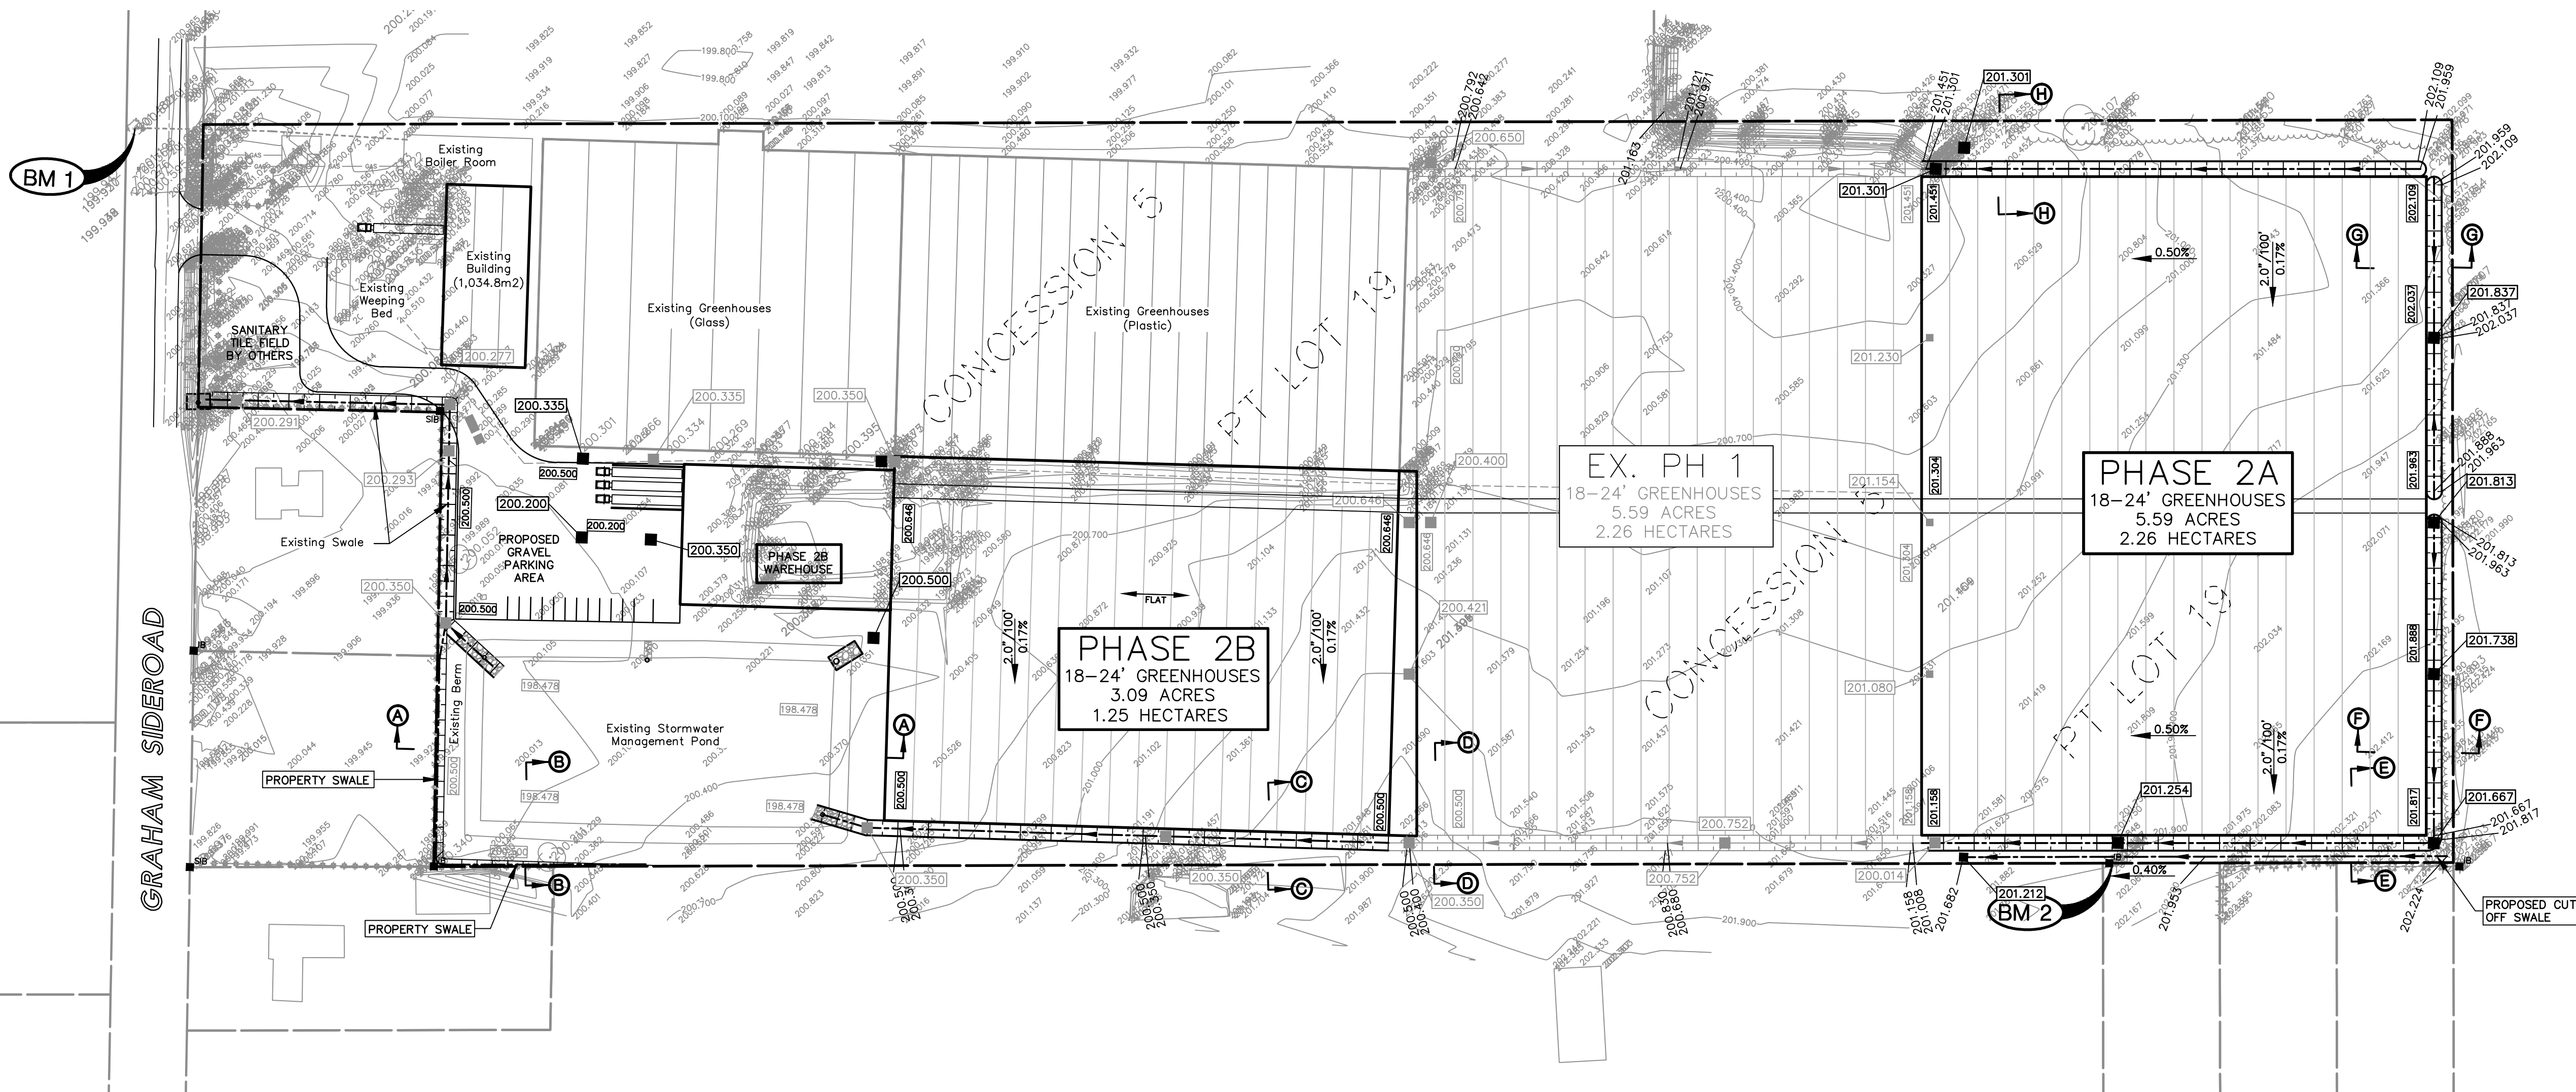 

GRADING PLAN

Scale = 1:1000

- NOTES:
1. THE ACCURACY OF THE UTILITIES SHOWN ON THESE DRAWINGS ARE NOT GUARANTEED BY THE OWNER OR N. J. PERALTA ENGINEERING LTD. OTHER UTILITIES MAY BE PRESENT OR THE UTILITIES SHOWN MAY DIFFER IN SIZE OR LOCATION SHOWN.
 2. ALL ELEVATIONS SHOWN IN METRES.
 3. DENOTES EXISTING SITE ELEVATIONS.
 4. APPROXIMATE PROPOSED TOP ELEVATION.
 5. DENOTES PROPOSED INVERTS.
 6. APPROXIMATE PROPOSED SITE GRADE.
 7. APPROXIMATE PROPOSED SWALE GRADES.
 8. ALL POND SIDE SLOPES NO STEEPER THAN 4 (HVS) TO 1 (HVS).
 9. PLACE TOPSOIL ON ALL SLOPES AND DISTURBED AREAS AND SEED TO GRASS.
 10. ALL NEW COVERED DRAINS AND SURFACE SWALES TO HAVE OUTLET EROSION PROTECTION.
 11. EROSION PROTECTION TO COMPRISE OF 300mm THICK QUARRIED LIMESTONE RIP RAP ON NON-WOVEN FILTER CLOTH MINIMUM 2.0m WIDE.
 12. PROVIDE RODENT GRATES ON ALL DRAIN OUTLETS.
 13. TOP ELEVATION OF PHASE 1 & 2 DETENTION POND BANK IS TO BE NO LESS THAN 187.720m.
 14. STORM EVENTS IN EXCESS OF THE 1-100 YEAR STORM MAY CAUSE FLOODING.
 15. STORM DRAINAGE AND DETENTION DESIGN BASED ON SITE LAYOUT ESTABLISHED BY OWNER. ADEQUACY OF SITE LAYOUT IS THE RESPONSIBILITY OF THE OWNER.
 16. THIS PLAN IS TO BE READ IN CONJUNCTION WITH THE STORMWATER MANAGEMENT REPORT DATED APRIL 2017.
 17. OWNER/CONTRACTOR IS RESPONSIBLE TO PROVIDE ADEQUATE SEDIMENT CONTROL MEASURES DURING CONSTRUCTION. FOR DETAILS SEE OPS5 577.
 18. DETAILS FOR SEDIMENT CONTROL MEASURES ARE AVAILABLE IN APPENDIX 'D' OF THE STORMWATER MANAGEMENT REPORT.
 19. CATCHBASINS TO BE PRECAST CONCRETE WITH CAST IRON OR HEAVY DUTY STEEL GRATE OR EQUIVALENT.
 20. ALL EXTERIOR LIGHTING TO BE DARK SKY COMPLIANT AND FULL CUT-OFF.


- BENCHMARK:
1. TOP NUT OF FIRE HYDRANT AT NORTHWEST CORNER OF PROPERTY ON THE WEST SIDE OF GRAHAM SIDE ROAD.
ELEV. 201.484m
 2. NAIL ON POST NEAR IS 90m WEST OF SOUTHEAST CORNER OF PROPERTY.
ELEV. 202.552m

BUILDING PERMIT	W.L.L.	16 MAY 2018
PERMIT/APPROVAL	W.L.L.	2 MAR. 2018
ISSUED FOR:	BY	DATE

N. J. Peralta
Engineering Ltd.

Consulting Engineers

Kingsville Ontario

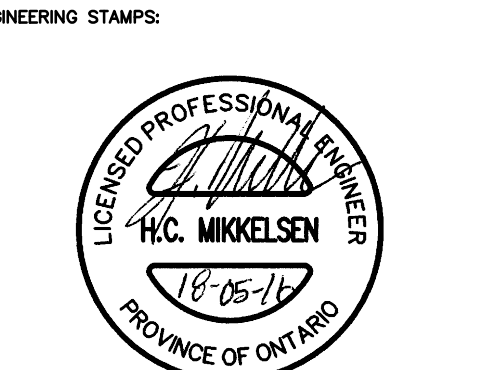

SUNVALLEY
HYDROPONICS


PHASE 2A & 2B

3080 GRAHAM SIDEROAD
KINGSVILLE, ONTARIO


SHEET TITLE:

GRADING PLAN


DESIGNED BY:	H.C.M	DATE:	FEB. 13th, 2018
DRAWN BY:	R.A.L.	SCALE:	1:1000
SHEET No.:	2	OF:	4
PROJECT No.:	E17-113		

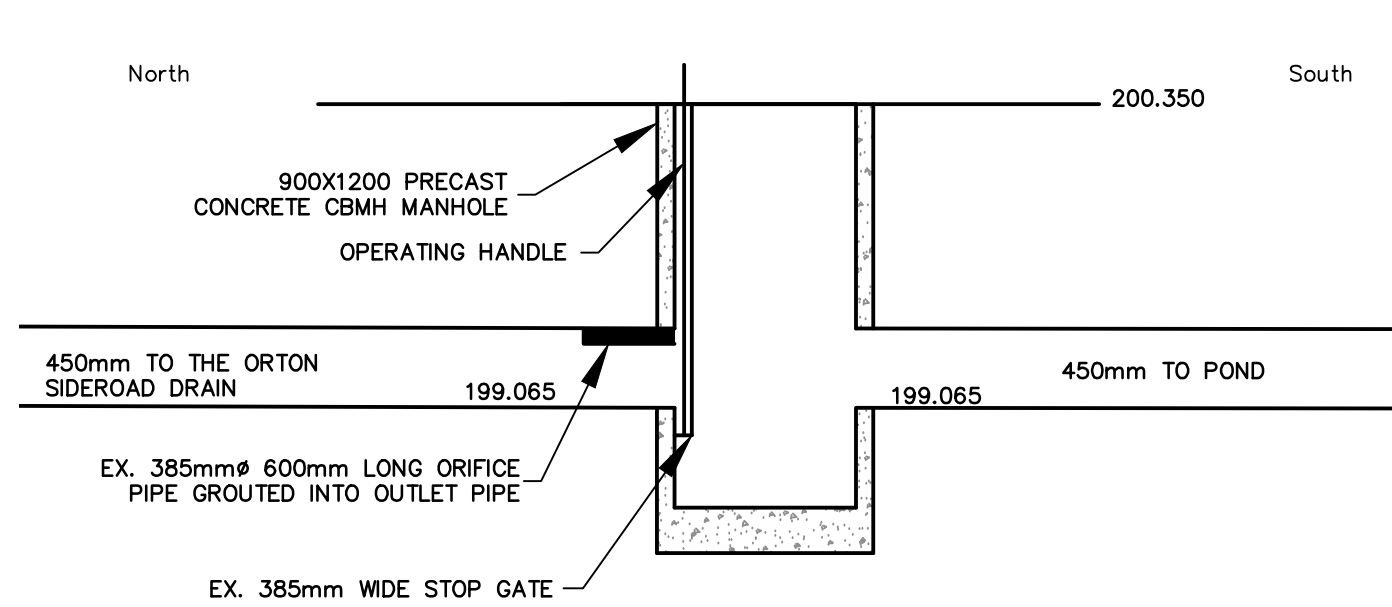


EX. CB-MH 4 DETAIL
NTS

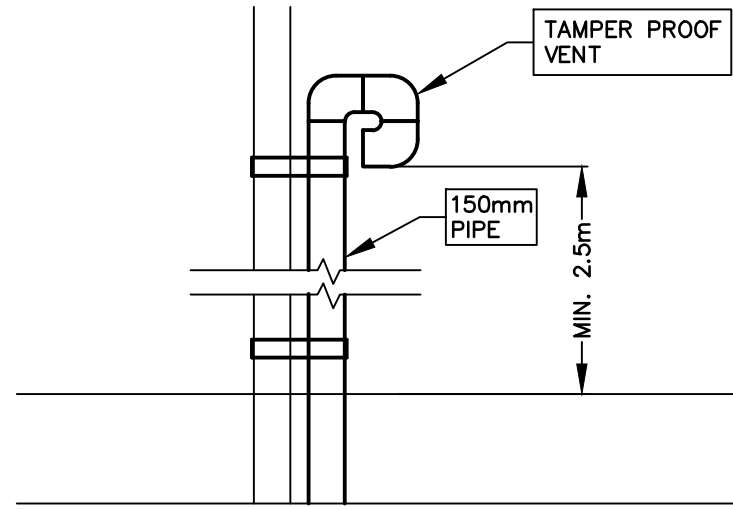

DRAINAGE PIPE VENT DETAIL
NTS

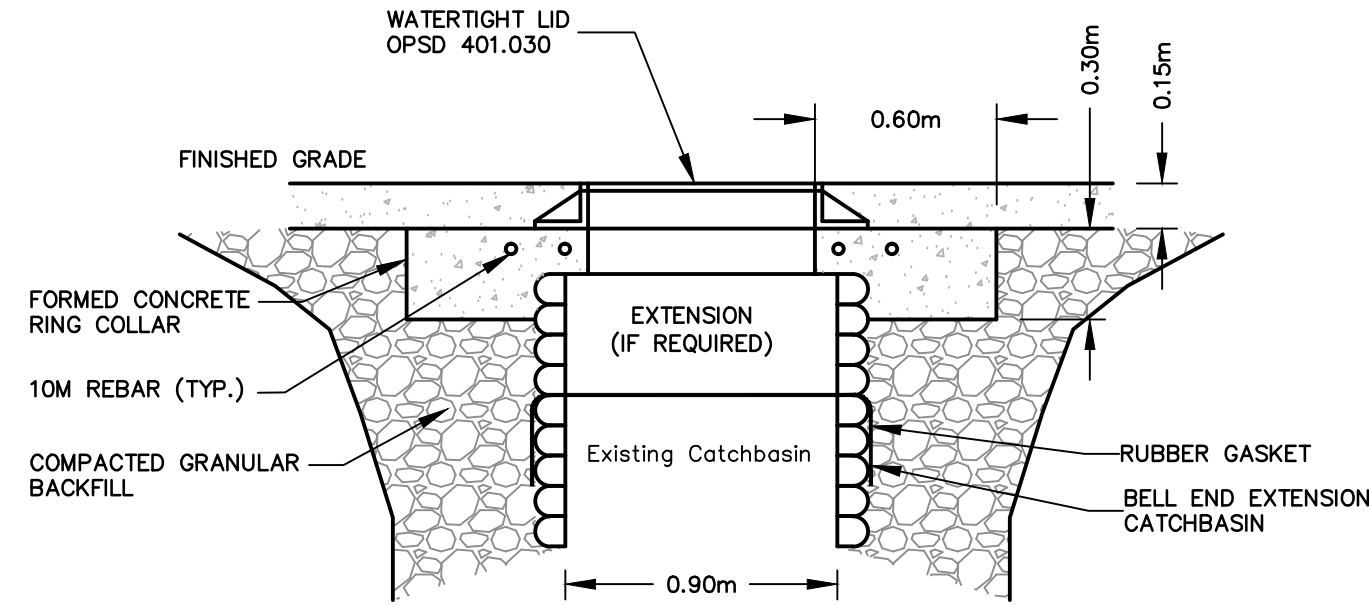

EXISTING CATCHBASIN - WATERTIGHT LID DETAIL
NTS

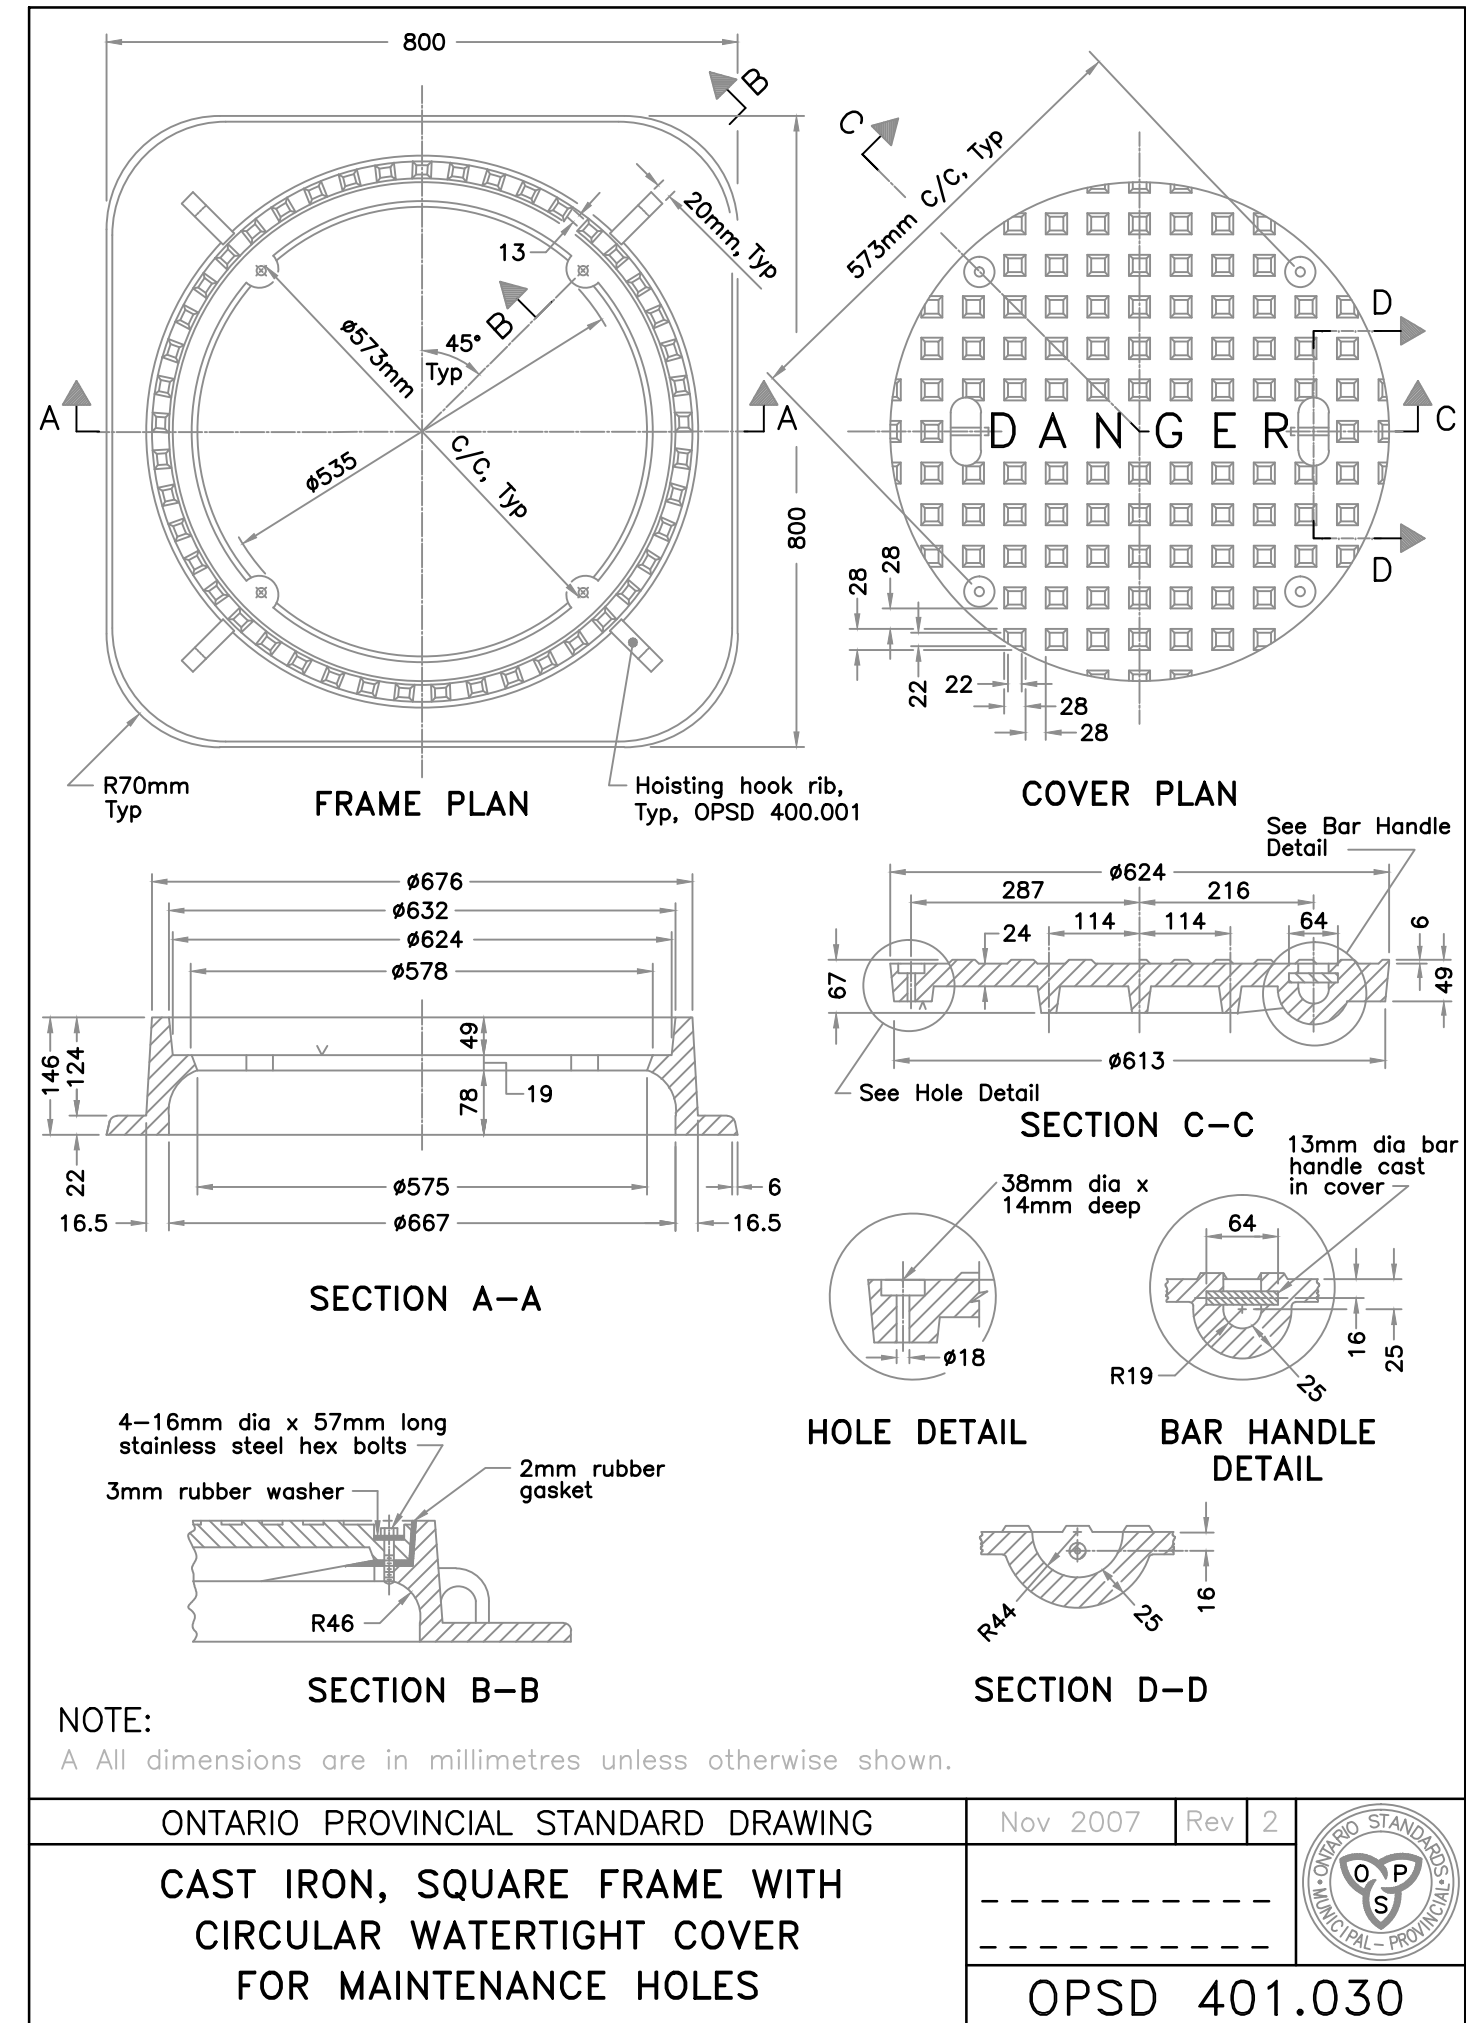

NOTE:
A All dimensions are in millimetres unless otherwise shown.

ONTARIO PROVINCIAL STANDARD DRAWING

Nov 2007 Rev 2

CAST IRON, SQUARE FRAME WITH
CIRCULAR WATERTIGHT COVER
FOR MAINTENANCE HOLES

OPSD 401.030

- NOTES:
1. THE ACCURACY OF THE UTILITIES SHOWN ON THESE DRAWINGS ARE NOT GUARANTEED BY THE OWNER OR N. J. PERALTA ENGINEERING LTD. OTHER UTILITIES MAY BE PRESENT OR THE UTILITIES SHOWN MAY DIFFER IN SIZE OR LOCATION SHOWN.
 2. ALL ELEVATIONS SHOWN IN METRES.
 3. DENOTES EXISTING SITE ELEVATIONS.
 4. APPROXIMATE PROPOSED TOP ELEVATION.
 5. DENOTES PROPOSED INVERTS.
 6. APPROXIMATE PROPOSED SITE GRADE.
 7. APPROXIMATE PROPOSED SWALE GRADES.
 8. ALL POND SIDE SLOPES NO STEEPER THAN 4 (HVS) TO 1 (HVS).
 9. PLACE TOPSOIL ON ALL SLOPES AND DISTURBED AREAS AND SEED TO GRASS.
 10. ALL NEW COVERED DRAINS AND SURFACE SWALES TO HAVE OUTLET EROSION PROTECTION.
 11. EROSION PROTECTION TO COMPRISE OF 300mm THICK QUARRIED LESTONITE RIF RAP ON NON-MOVING FILTER CLOTH MINIMUM 2.0m WIDE.
 12. PROVIDE RODENT GRATES ON ALL DRAIN OUTLETS.
 13. TOP ELEVATION OF PHASE 1 & 2 DETENTION POND BANK IS TO BE NO LESS THAN 187.720m.
 14. STORM EVENTS IN EXCESS OF THE 1-100 YEAR STORM MAY CAUSE FLOODING.
 15. STORM DRAINAGE AND DETENTION DESIGN BASED ON SITE LAYOUT ESTABLISHED BY OWNER. ADEQUACY OF SITE LAYOUT IS THE RESPONSIBILITY OF THE OWNER.
 16. THIS PLAN IS TO BE READ IN CONJUNCTION WITH THE STORMWATER MANAGEMENT REPORT DATED APRIL 2017.
 17. OWNER/CONTRACTOR IS RESPONSIBLE TO PROVIDE ADEQUATE SEDIMENT CONTROL MEASURES DURING CONSTRUCTION. FOR DETAILS SEE OPSD 577.
 18. DETAILS FOR SEDIMENT CONTROL MEASURES ARE AVAILABLE IN APPENDIX 'D' OF THE STORMWATER MANAGEMENT REPORT.
 19. CATCHBASINS TO BE PRECAST CONCRETE WITH CAST IRON OR HEAVY DUTY STEEL GRATE OR EQUIVALENT.
 20. ALL EXTERIOR LIGHTING TO BE DARK SKY COMPLIANT AND FULL CUT-OFF.

BENCHMARK:

1. TOP NUT OF FIRE HYDRANT AT NORTHWEST CORNER OF PROPERTY ON THE WEST SIDE OF GRAHAM SIDE ROAD.
ELEV. 201.484m
2. NAIL ON POST NEAR B. 90m WEST OF SOUTHEAST CORNER OF PROPERTY.
ELEV. 202.552m

BUILDING PERMIT	W.L.L.	16 MAY 2018
PERMIT/APPROVAL	W.L.L.	2 MAR. 2018
ISSUED FOR:	BY	DATE

N. J. Peralta
Engineering Ltd.

Consulting Engineers

Kingsville Ontario



SUNVALLEY
HYDROPONICS

PHASE 2A & 2B

3080 GRAHAM SIDEROAD
KINGSVILLE, ONTARIO

SHEET TITLE:


DRAINAGE PLAN

DESIGNED BY: H.C.M. DATE: FEB. 13th, 2018

DRAWN BY: R.A.L. SCALE: 1:1000


SHEET No.: 3 OF 4

PROJECT No.: E17-113

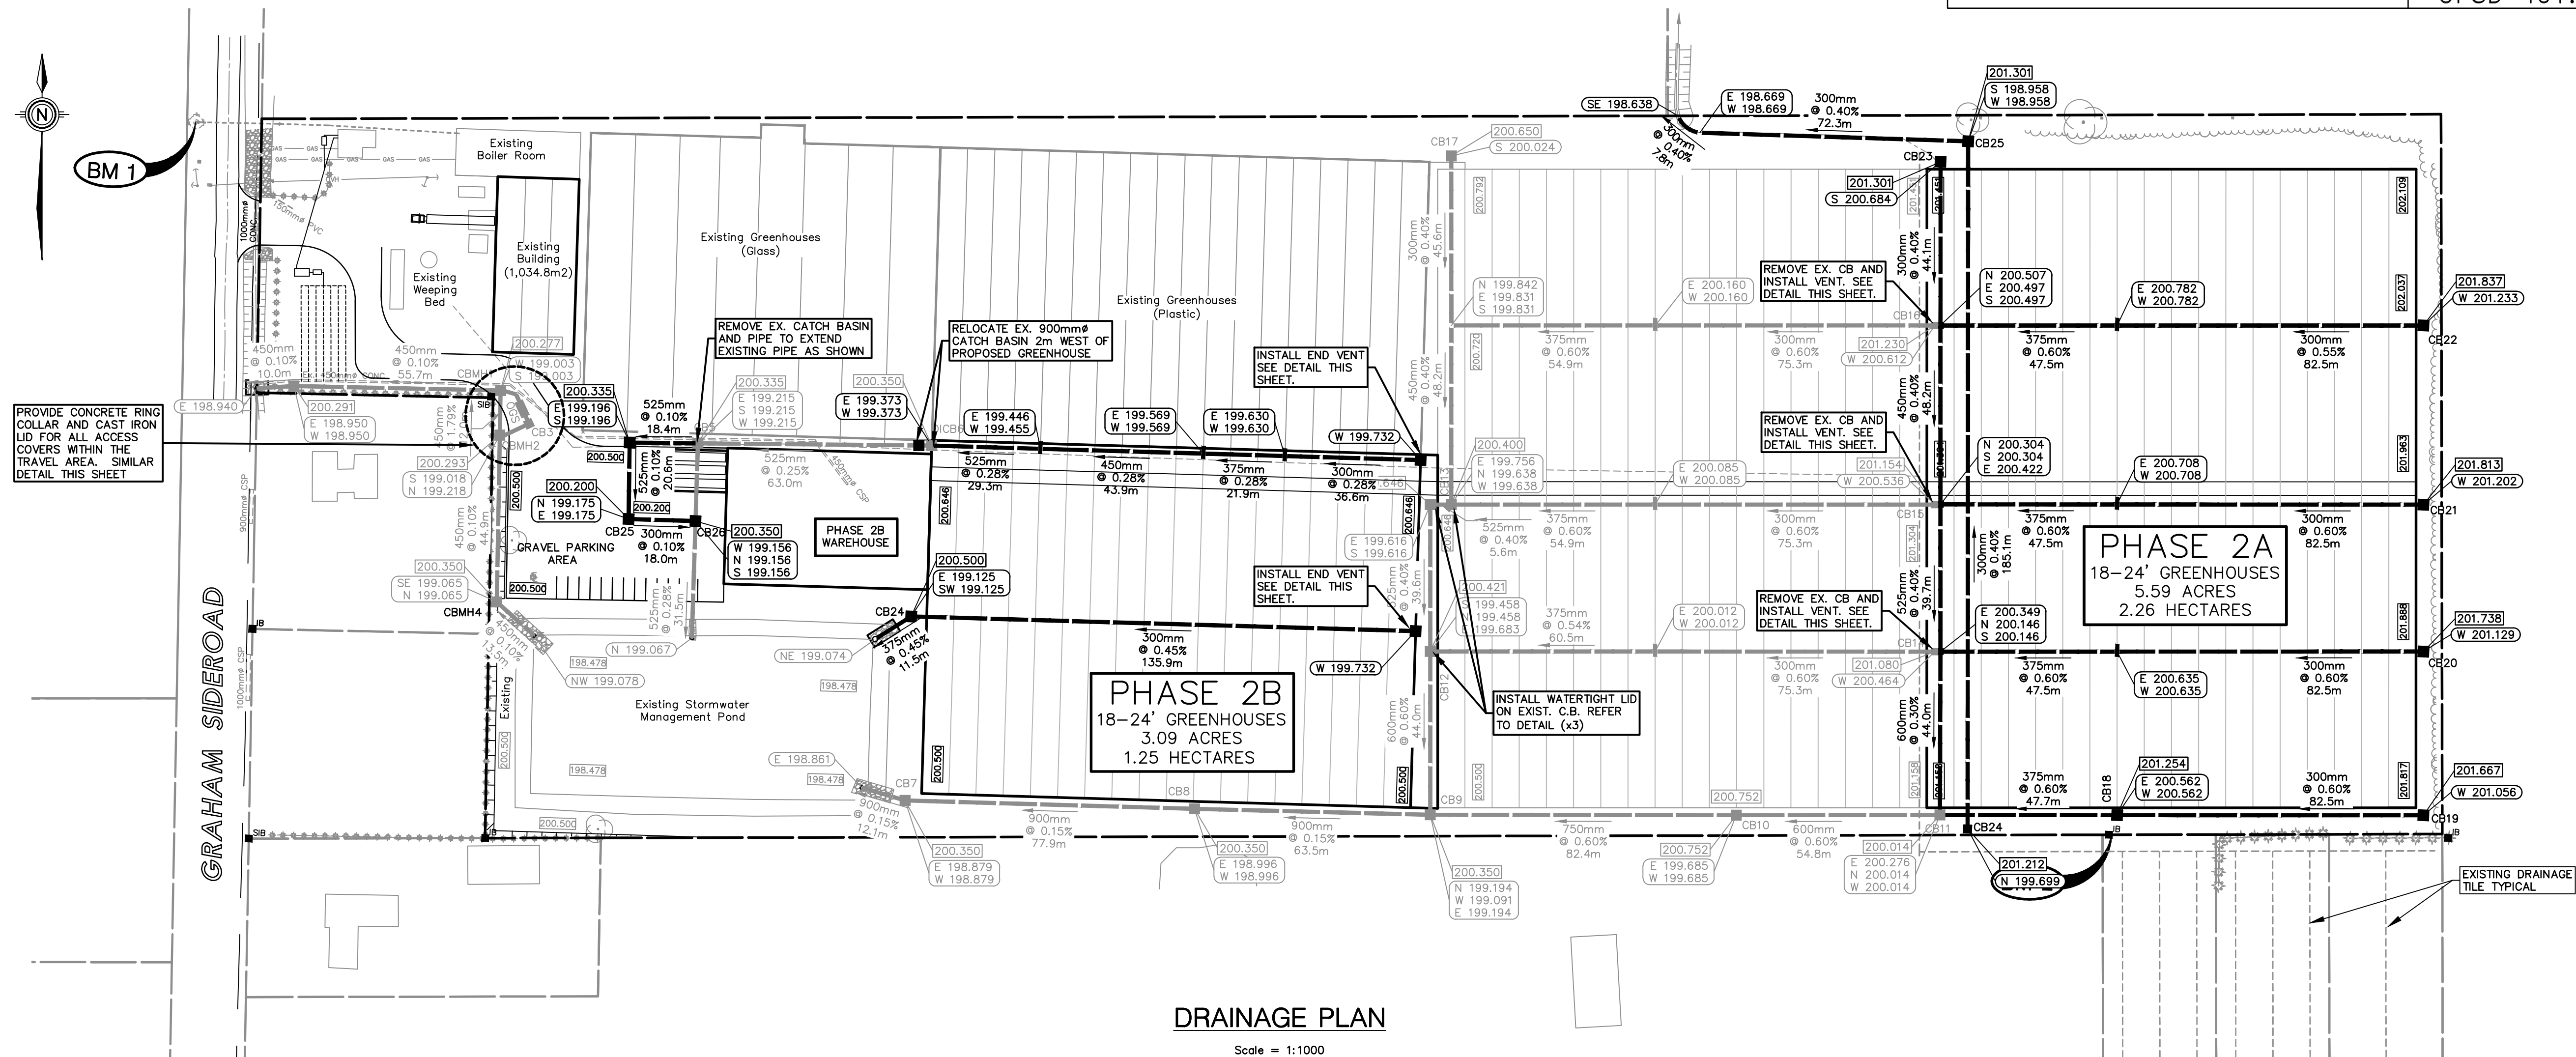



DRAINAGE PLAN

Scale = 1:1000

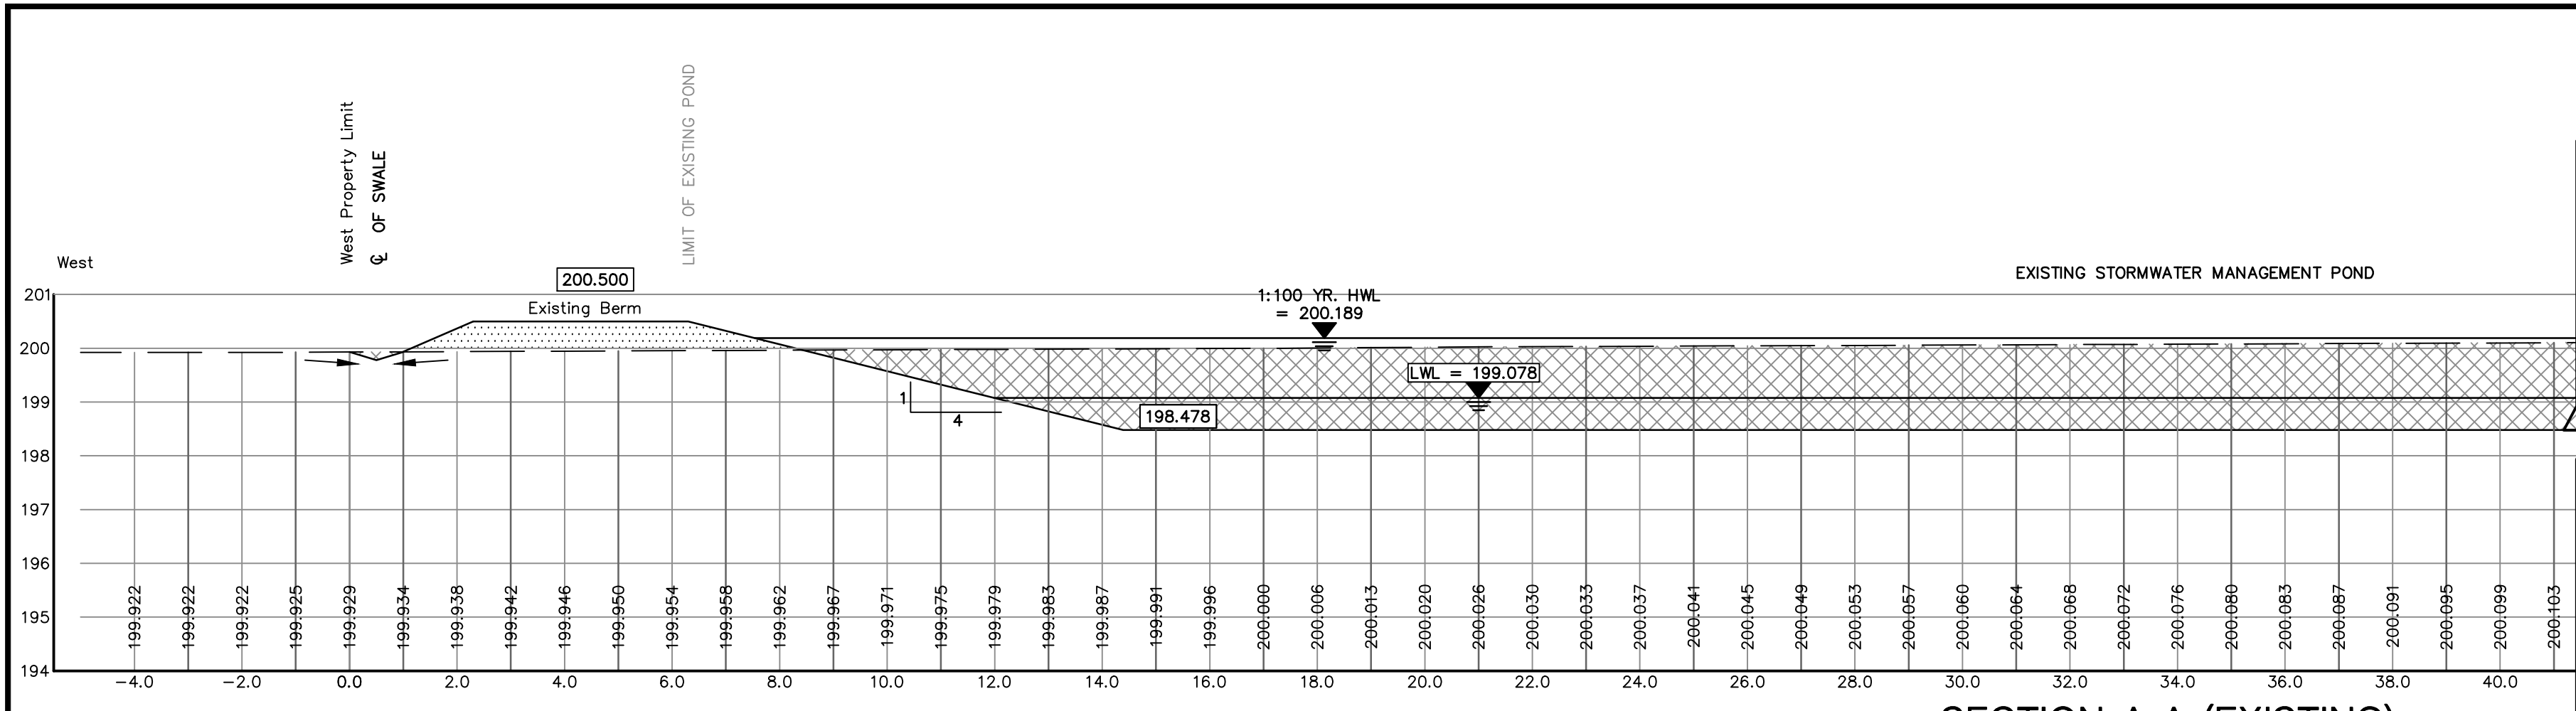


SECTION A-A (EXISTING)

Scale = 1:100

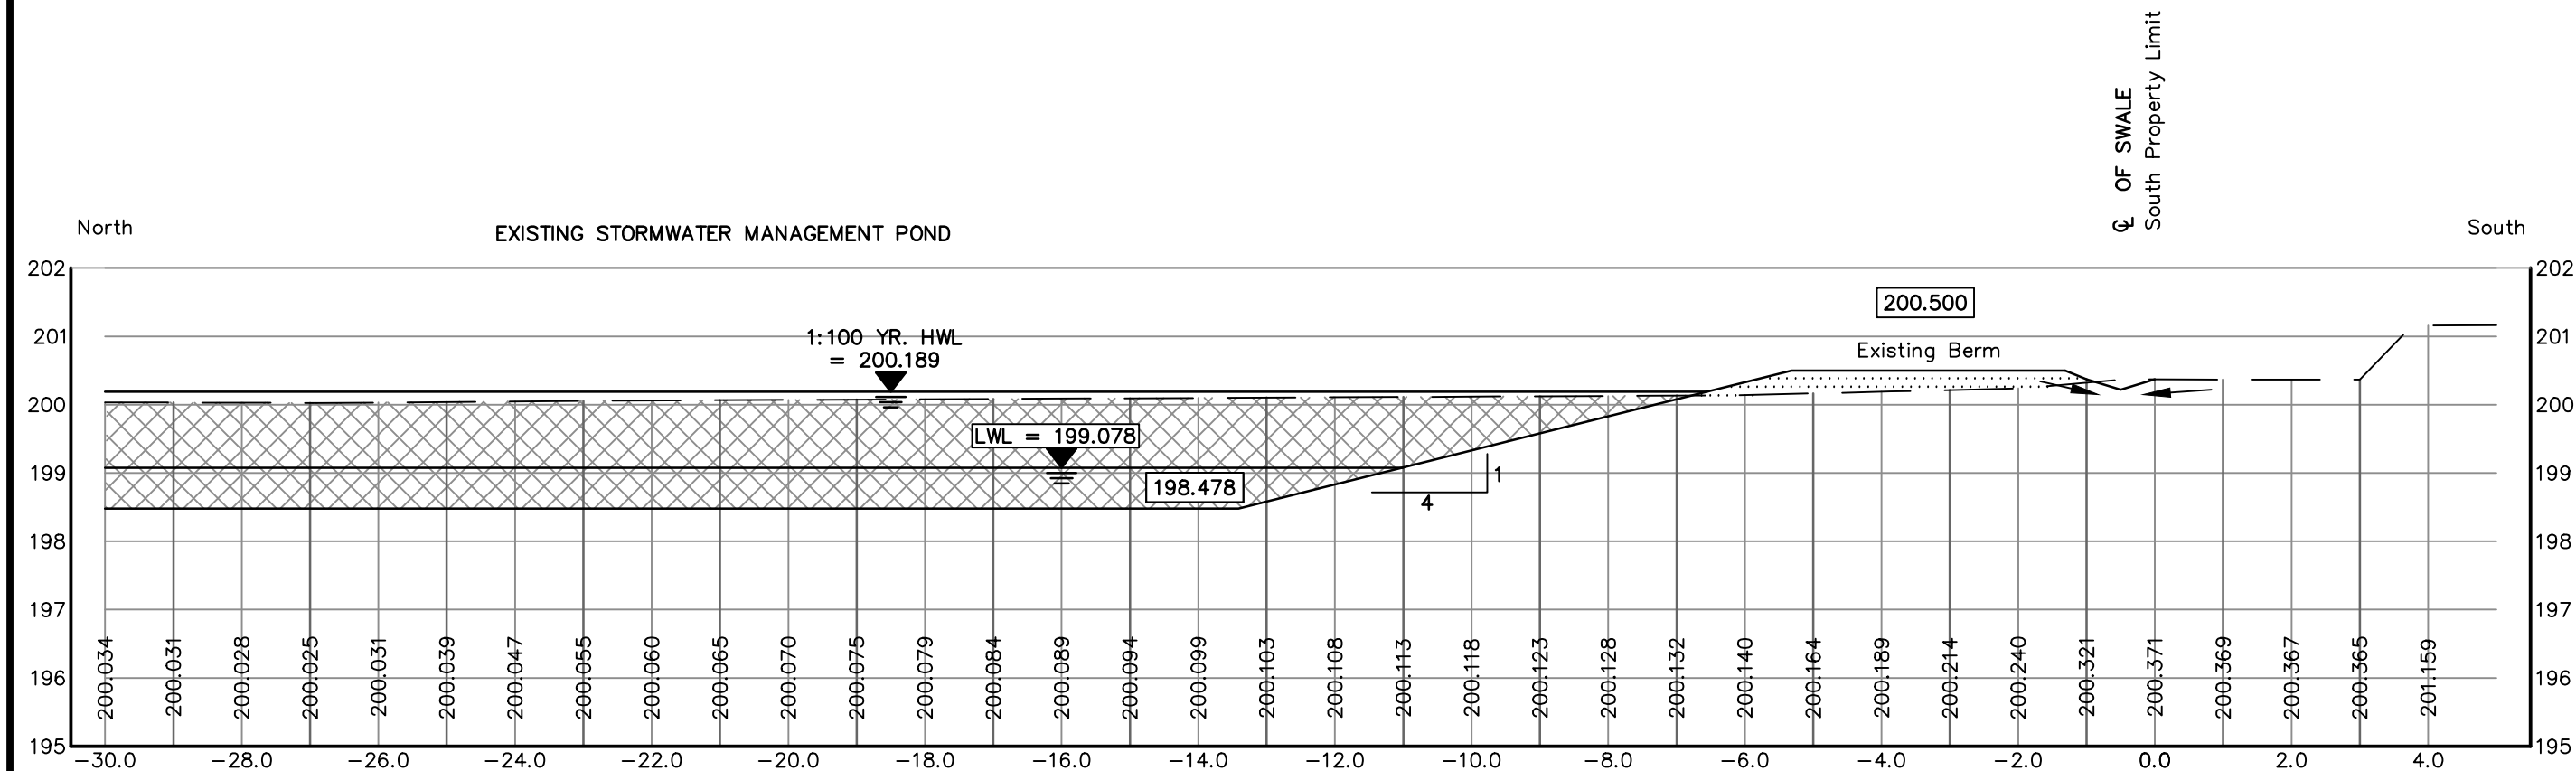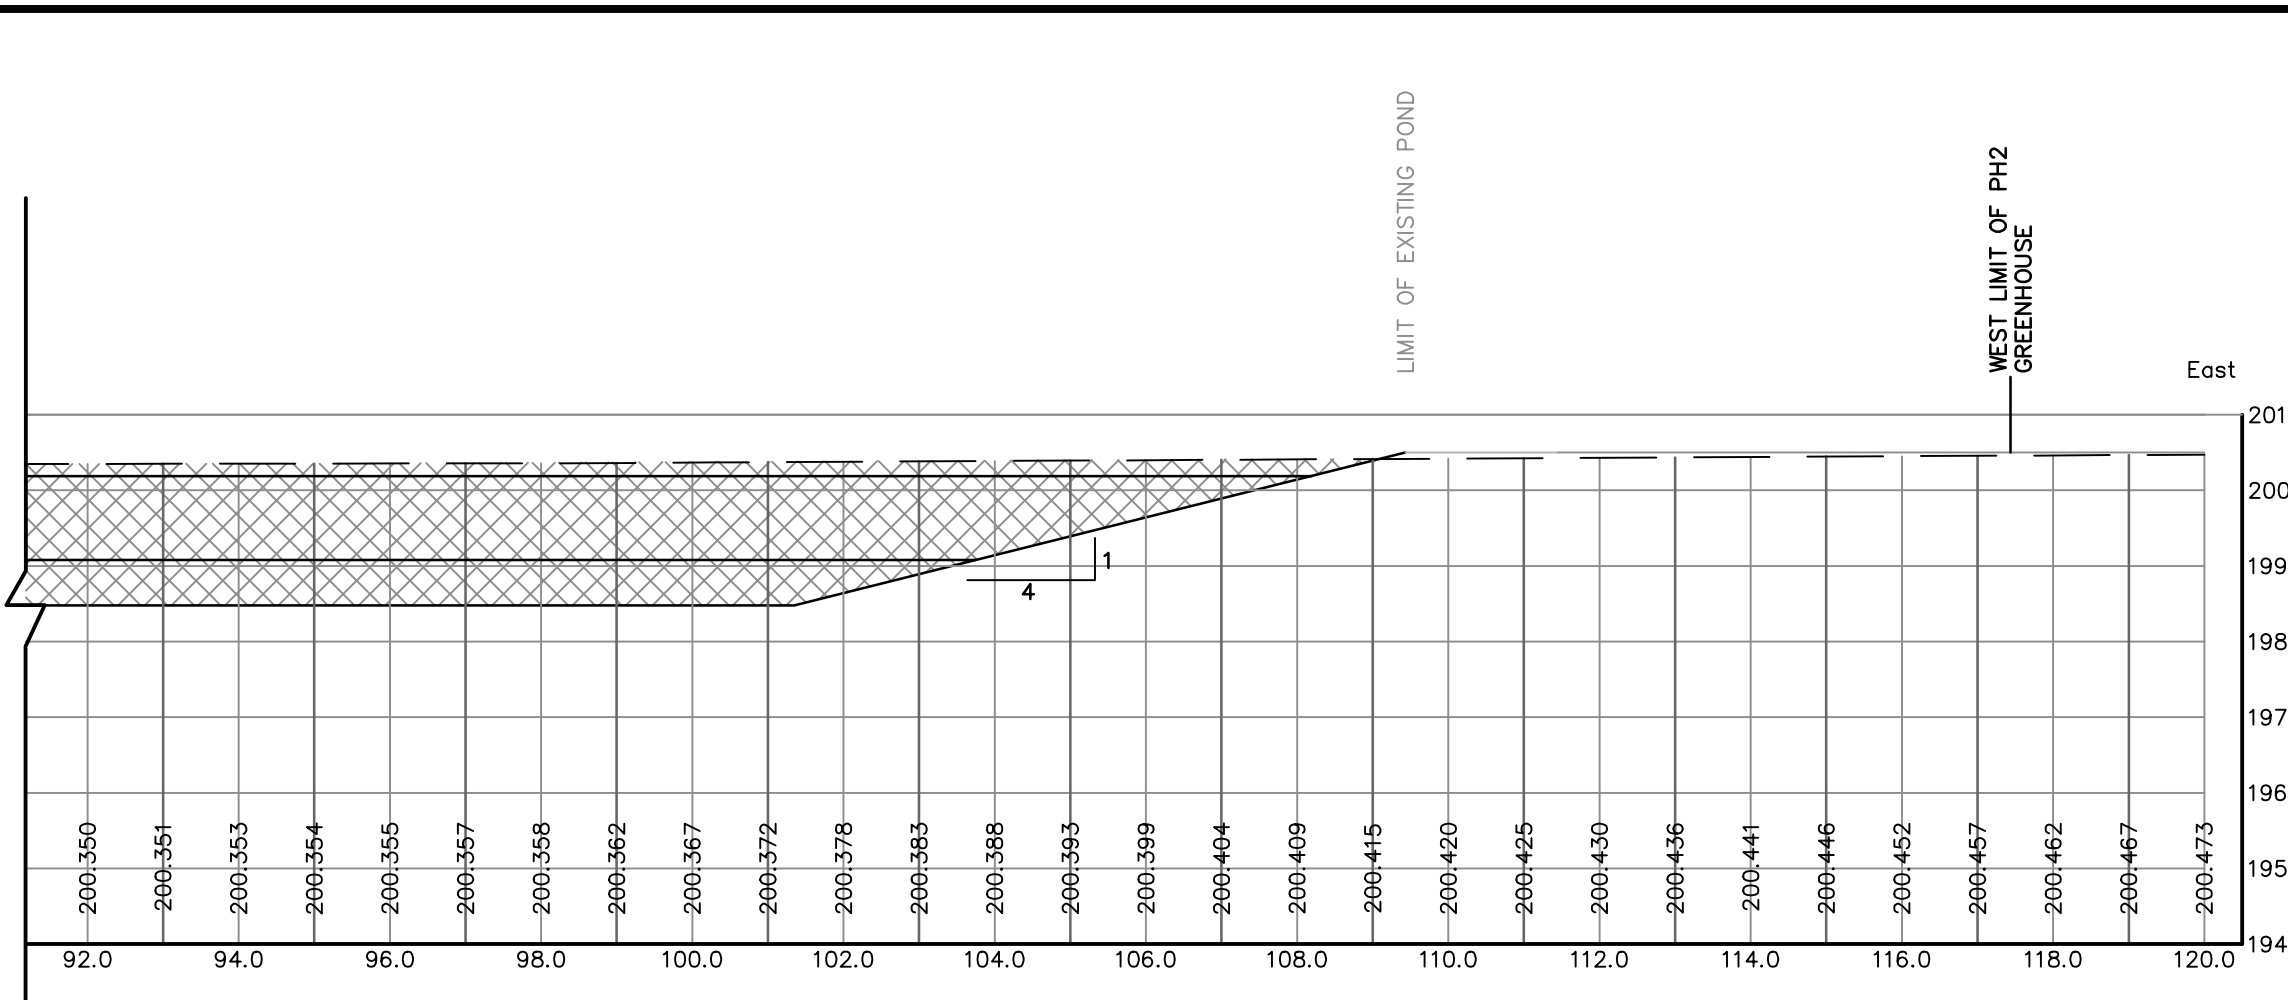


SECTION B-B (EXISTING)

Scale = 1:100

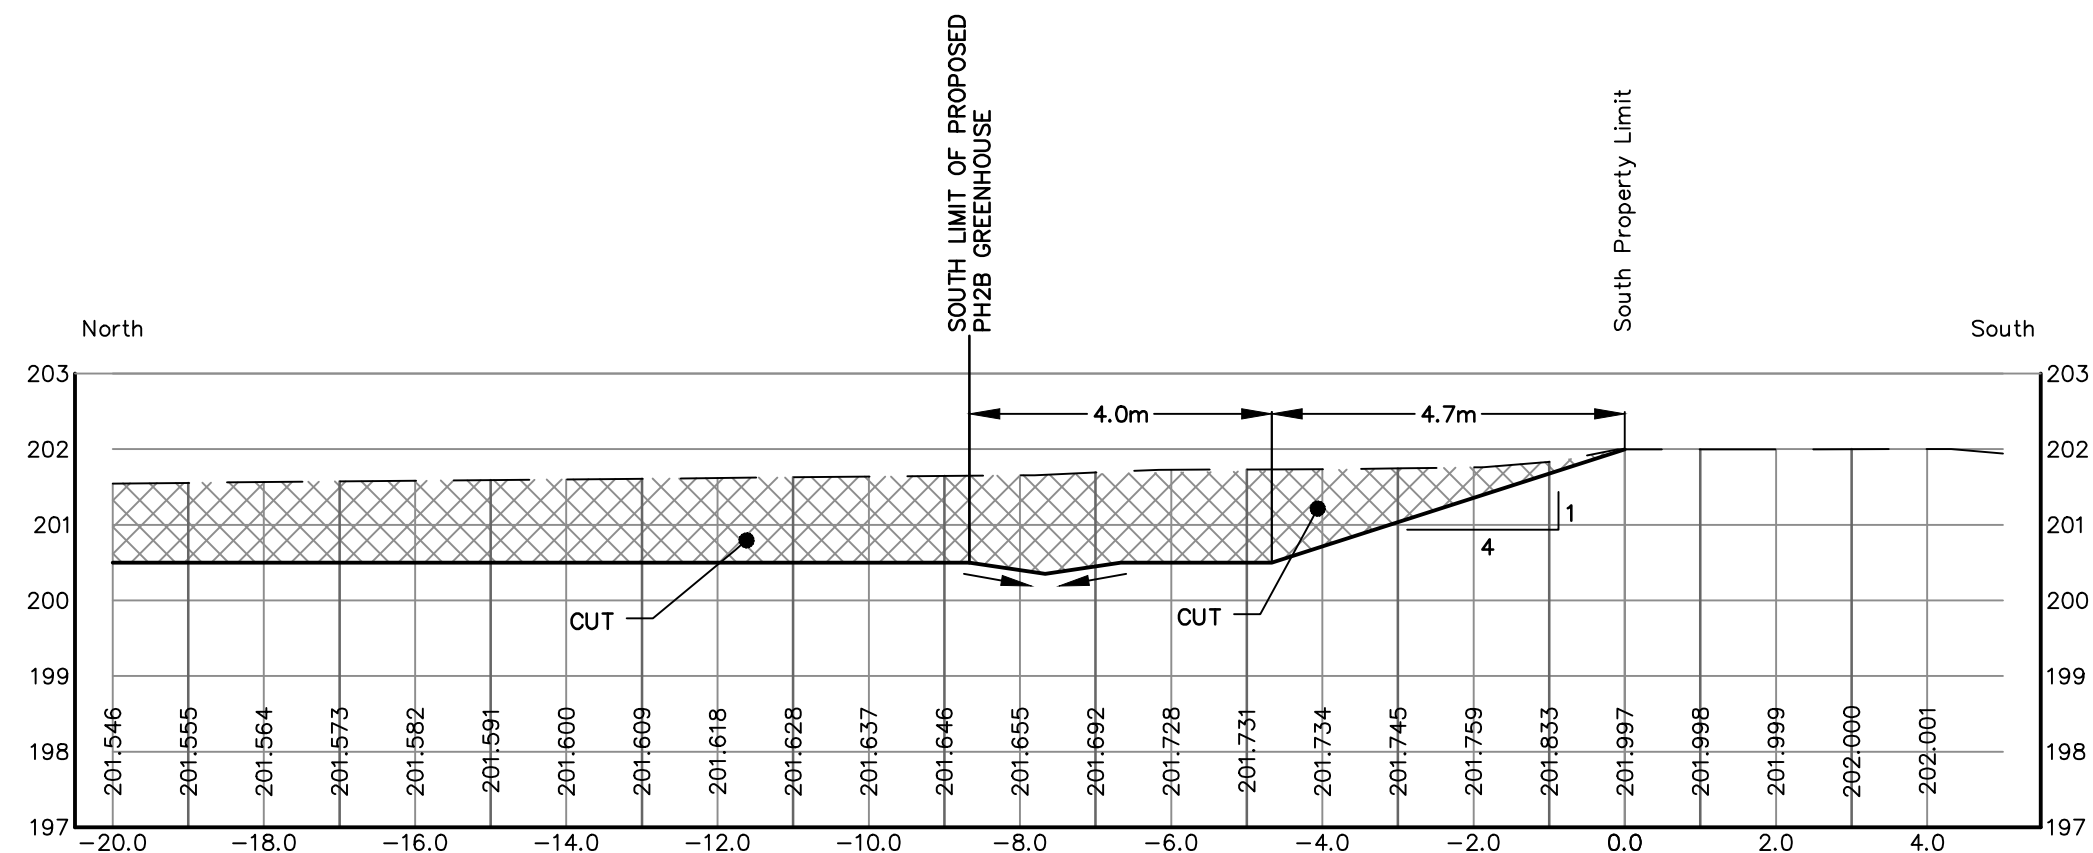


SECTION C-C

Scale = 1:100

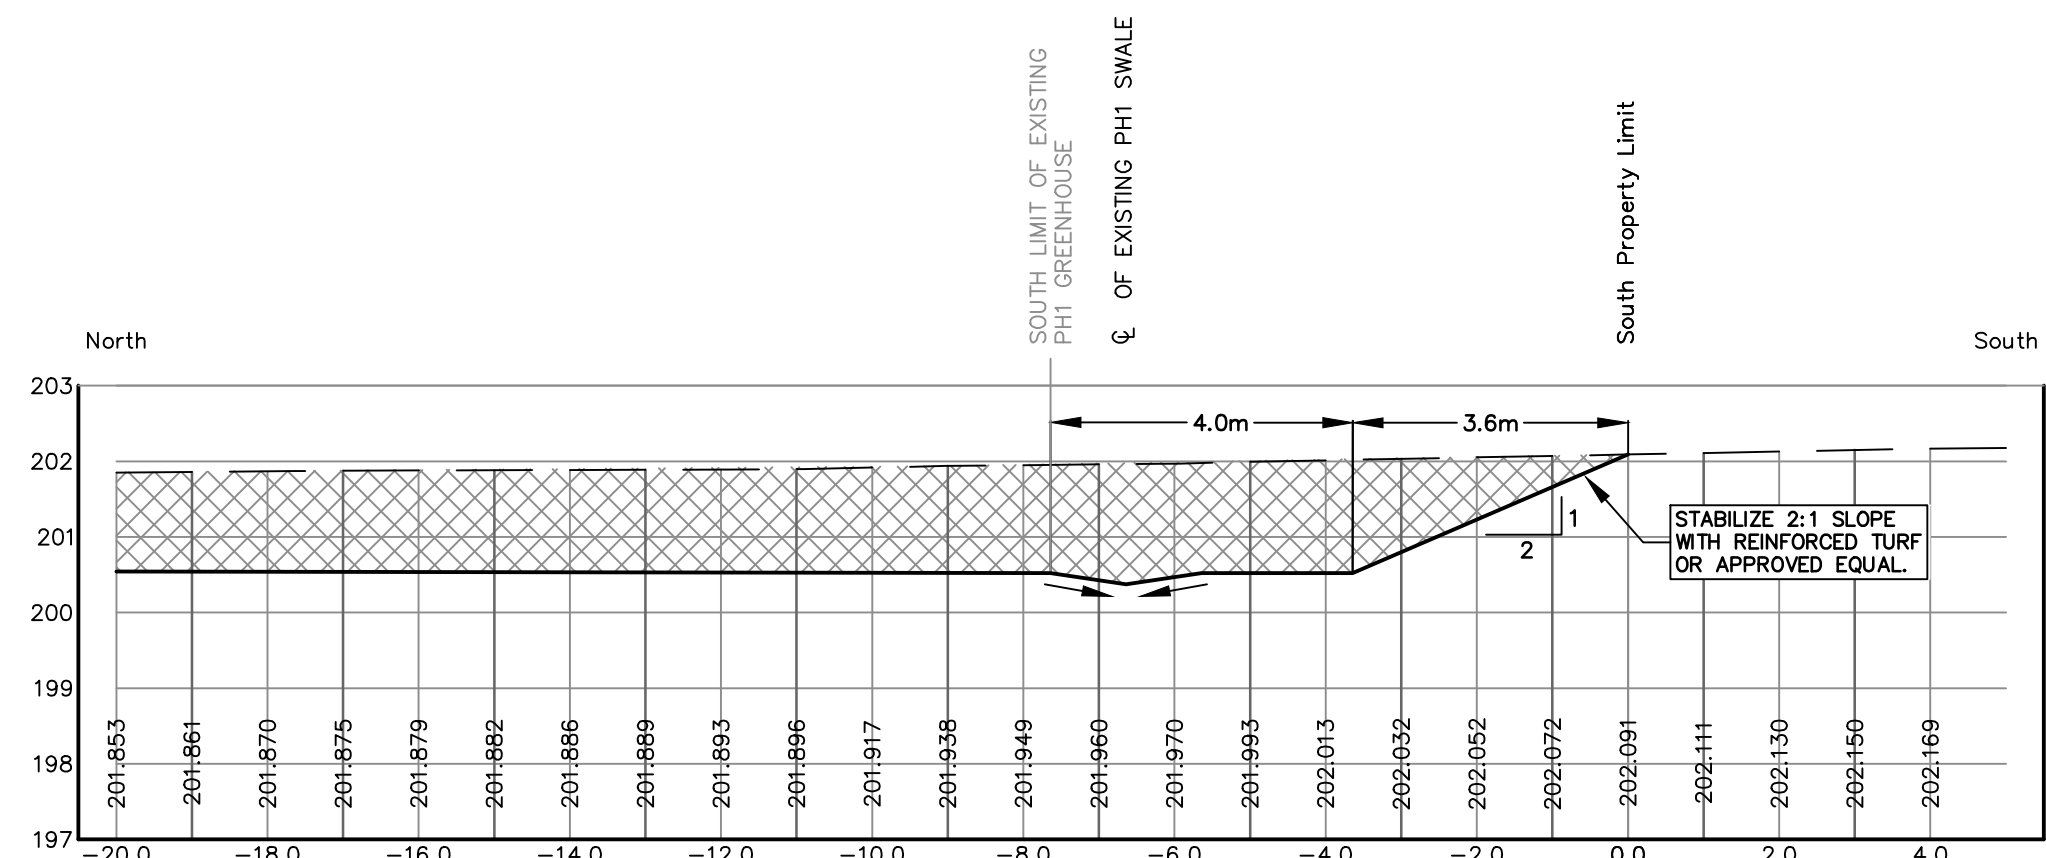


SECTION D-D

Scale = 1:100

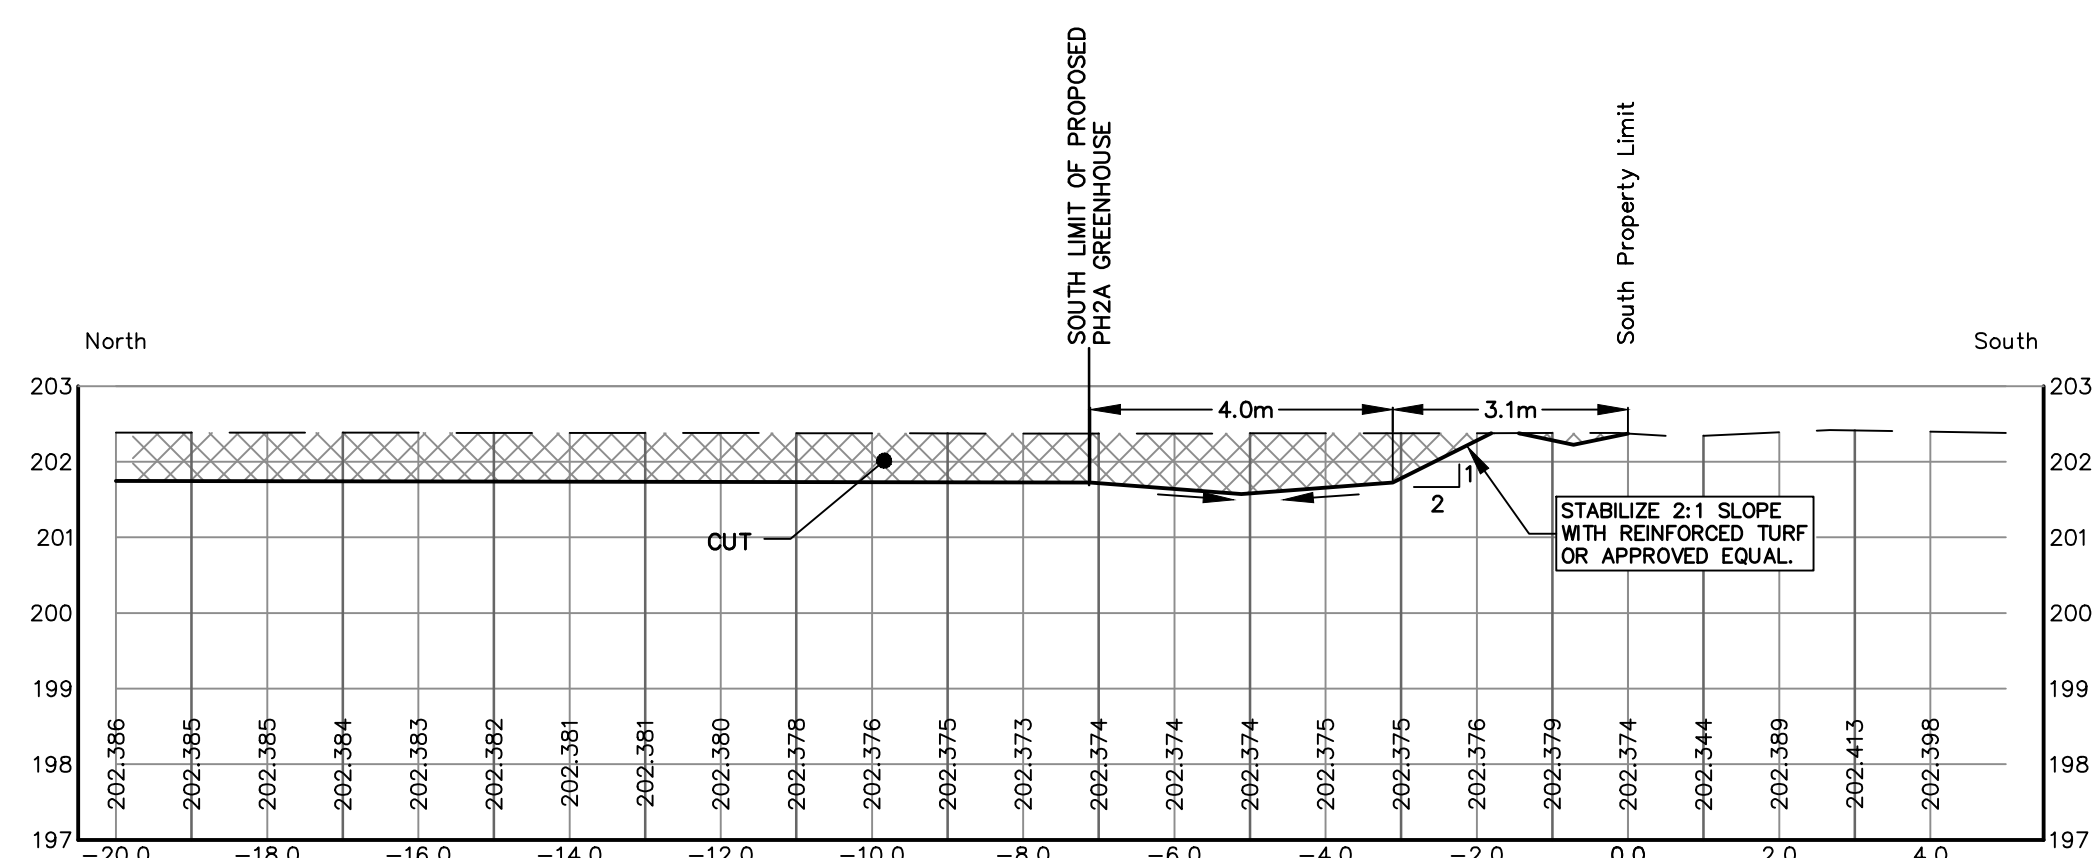


SECTION E-E

Scale = 1:100

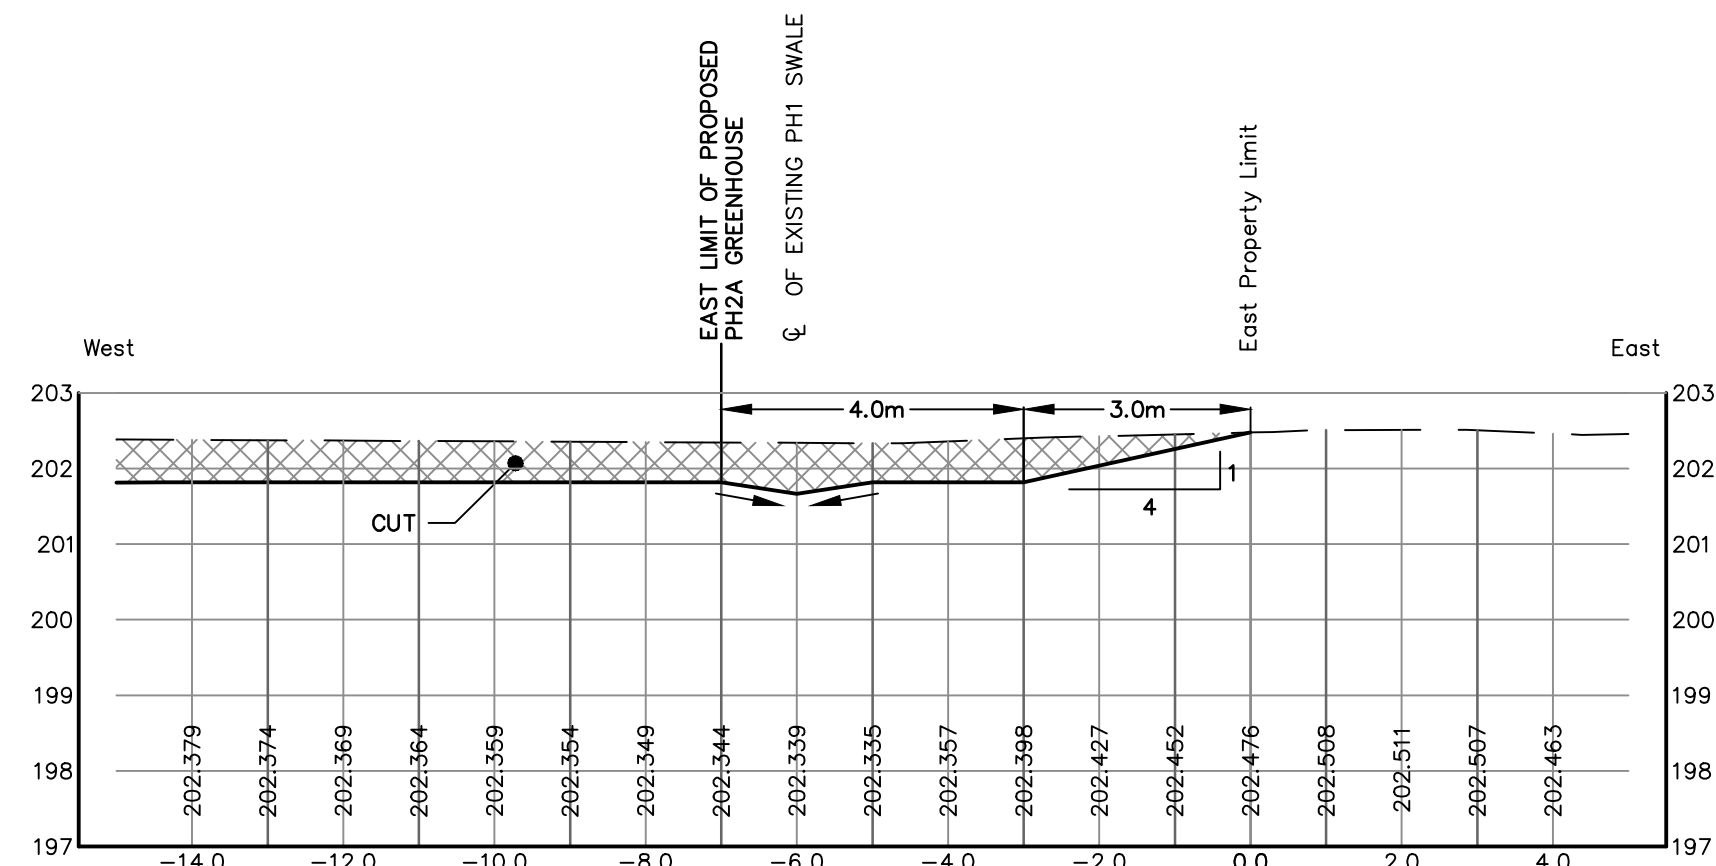


SECTION F-F

Scale = 1:100

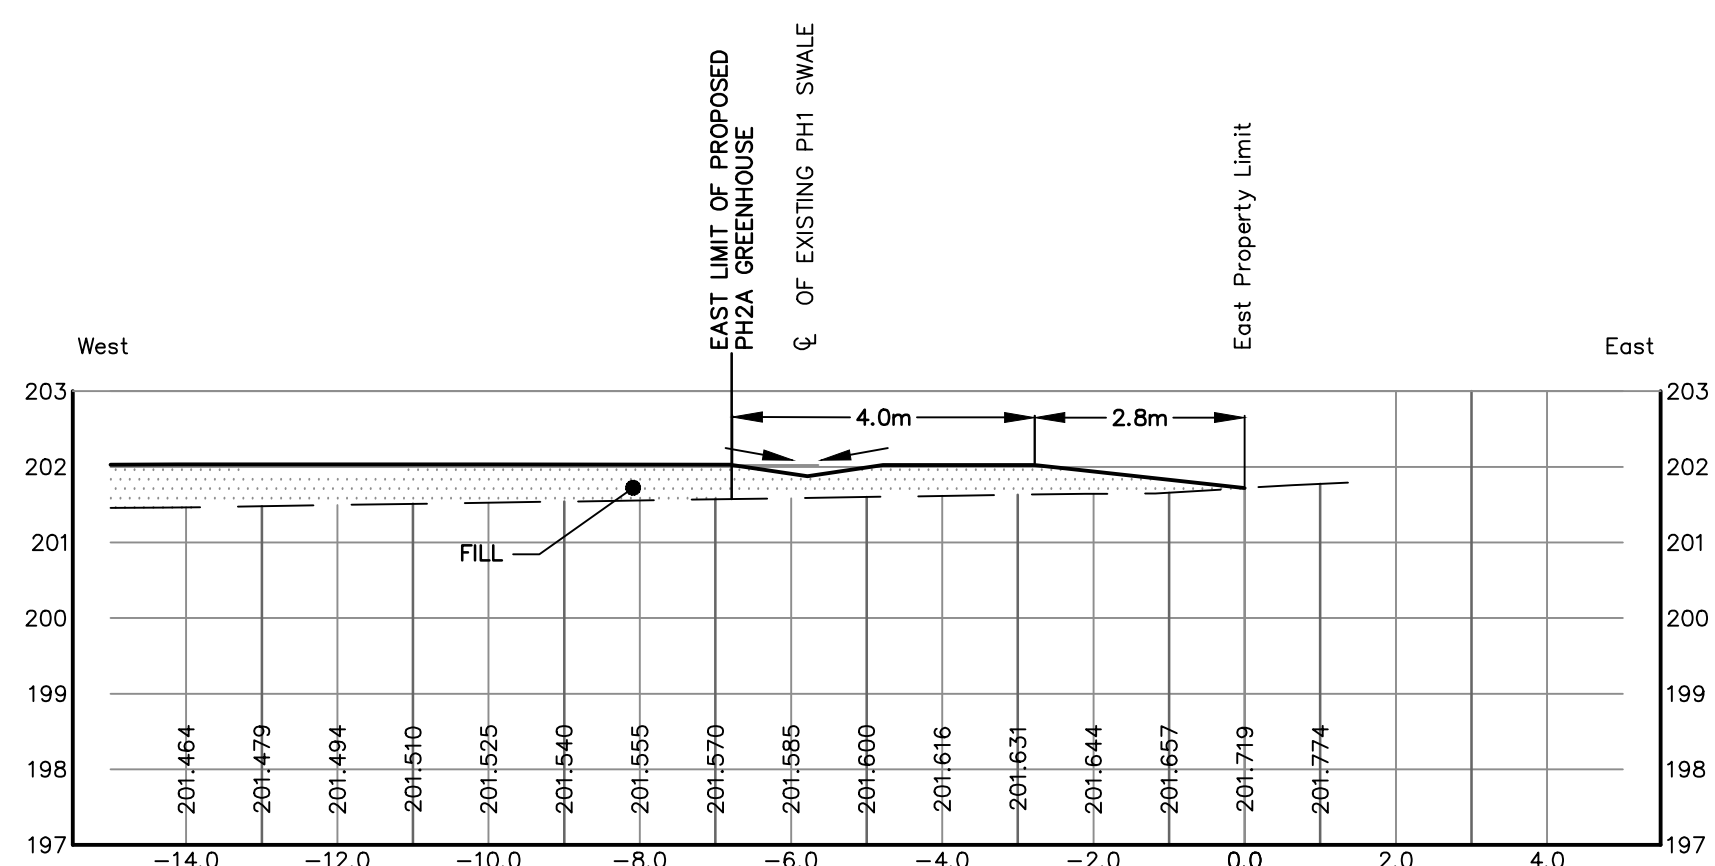

SECTION G-G

Scale = 1:100

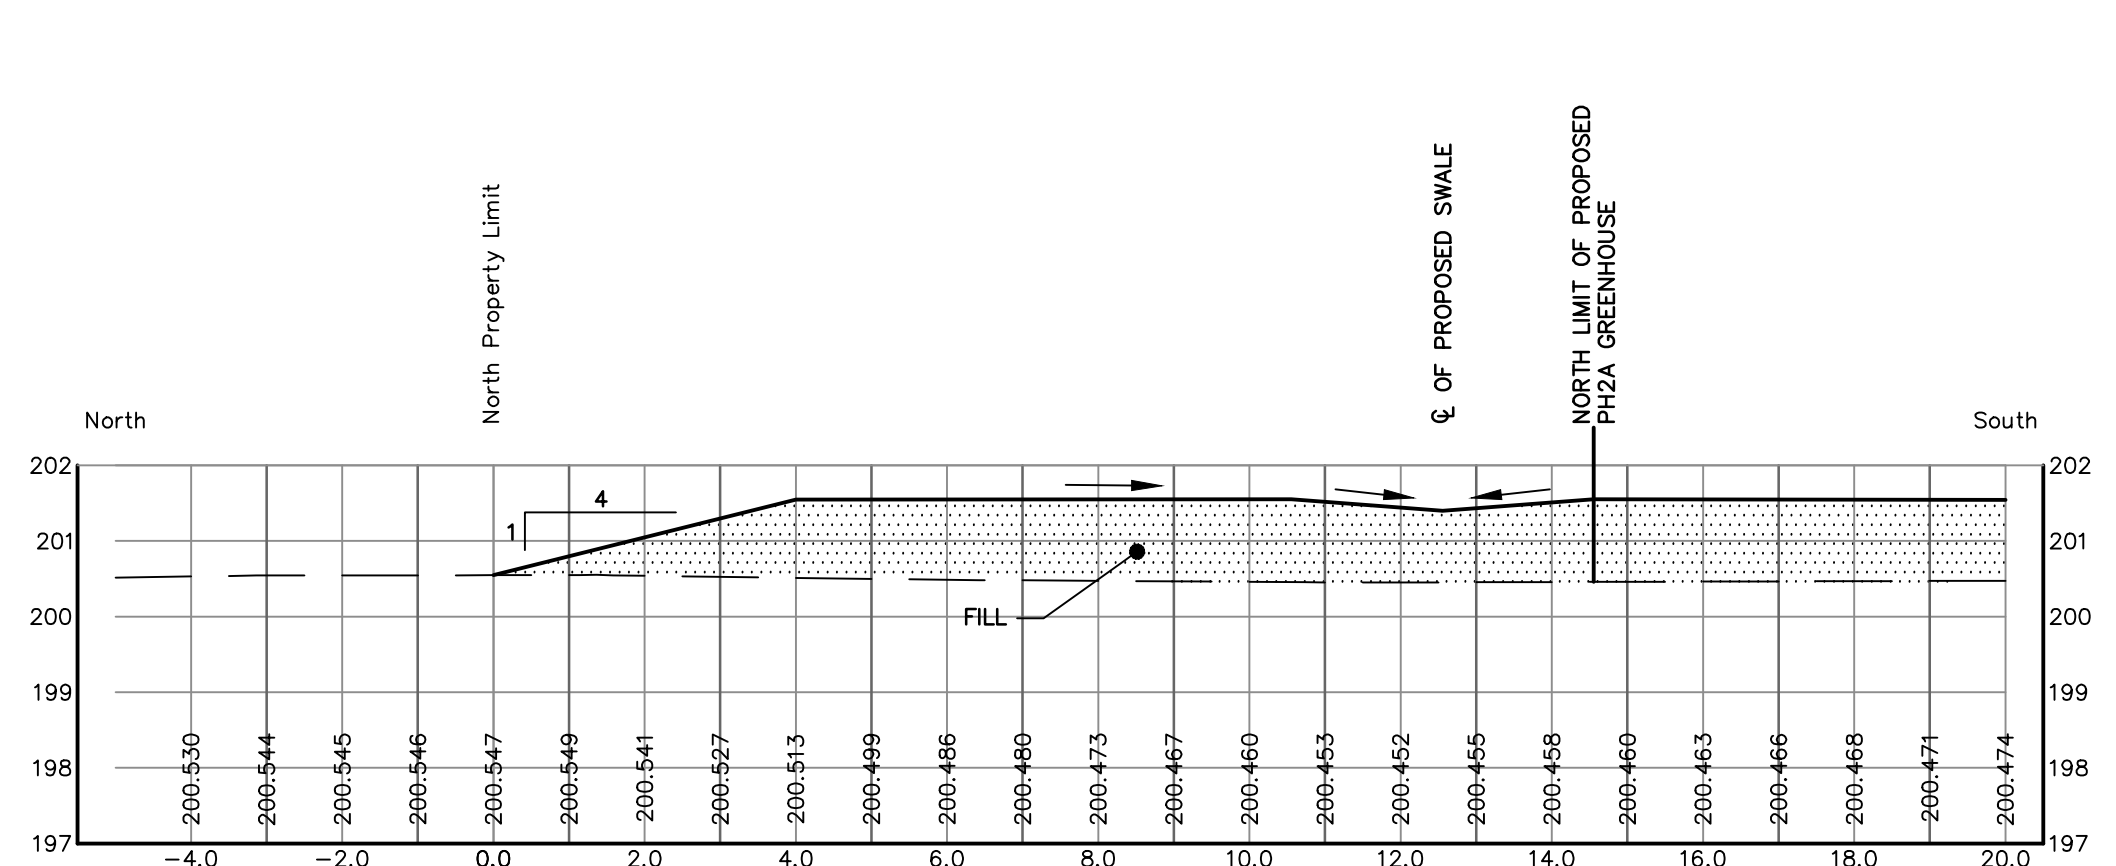

SECTION H-H

Scale = 1:100

NOTES:

1. THE ACCURACY OF THE UTILITIES SHOWN ON THESE DRAWINGS ARE NOT GUARANTEED BY THE OWNER OR N. J. PERALTA ENGINEERING LTD. OTHER UTILITIES MAY BE PRESENT OR THE UTILITIES SHOWN MAY DIFFER IN SIZE OR LOCATION SHOWN.
2. ALL ELEVATIONS SHOWN IN METRES.
3. DENOTES EXISTING SITE ELEVATIONS.
4. APPROXIMATE PROPOSED TOP ELEVATION.
5. DENOTES PROPOSED INVERTS.
6. APPROXIMATE PROPOSED SITE GRADE.
7. APPROXIMATE PROPOSED SWALE GRADES.
8. ALL POND SIDE SLOPES NO STEEPER THAN 4 (H) TO 1 (V).
9. PLACE TOPSOIL ON ALL SLOPES AND DISTURBED AREAS AND SEED TO GRASS.
10. ALL NEW COVERED DRAINS AND SURFACE SWALES TO HAVE OUTLET EROSION PROTECTION.
11. EROSION PROTECTION TO COMPRISE OF 300mm THICK QUARRIED LIMESTONE RIP RAP ON NON-MOVING FILTER CLOTH MINIMUM 2.0m WIDE.
12. PROVIDE RODENT GRATES ON ALL DRAIN OUTLETS.
13. TOP ELEVATION OF PHASE 1 & 2 DETENTION POND BANK IS TO BE NO LESS THAN 187.720m.
14. STORM EVENTS IN EXCESS OF THE 1:100 YEAR STORM MAY CAUSE FLOODING.
15. STORM DRAINAGE AND DETENTION DESIGN BASED ON SITE LAYOUT ESTABLISHED BY OWNER. ADEQUACY OF SITE LAYOUT IS THE RESPONSIBILITY OF THE OWNER.
16. THIS PLAN IS TO BE READ IN CONJUNCTION WITH THE STORMWATER MANAGEMENT REPORT DATED APRIL 2017.
17. OWNER/CONTRACTOR IS RESPONSIBLE TO PROVIDE ADEQUATE SEDIMENT CONTROL MEASURES DURING CONSTRUCTION. FOR DETAILS SEE OPSS 577.
18. DETAILS FOR SEDIMENT CONTROL MEASURES ARE AVAILABLE IN APPENDIX 'D' OF THE STORMWATER MANAGEMENT REPORT.
19. CATCHBASINS TO BE PRECAST CONCRETE WITH CAST IRON OR HEAVY DUTY STEEL GRATE OR EQUIVALENT.
20. ALL EXTERIOR LIGHTING TO BE DARK SKY COMPLIANT AND FULL CUT-OFF.

BENCHMARK:

1. TOP NUT OF FIRE HYDRANT AT NORTHWEST CORNER OF PROPERTY ON THE WEST SIDE OF GRAHAM SIDE ROAD.
ELEV. 201.484m
2. NAIL ON POST NEAR B. 90m WEST OF SOUTHEAST CORNER OF PROPERTY.
ELEV. 202.552m

BUILDING PERMIT	W.L.L.	16 MAY 2018
PERMIT/APPROVAL	W.L.L.	2 MAR. 2018
ISSUED FOR:	BY	DATE
REVISIONS		

N. J. Peralta
Engineering Ltd.

Consulting Engineers

Kingsville

Ontario

ENGINEERING STAMPS:



SUNVALLEY
HYDROPONICS

PHASE 2A & 2B

3080 GRAHAM SIDEROAD
KINGSVILLE, ONTARIO

SHEET TITLE:

SECTIONS

DESIGNED BY:	DATE:
H.C.M	FEB. 13th, 2018
DRAWN BY:	SCALE:
R.A.L.	1:1000
SHEET No.:	OF:
4	4
PROJECT No.:	E17-113