


Appendix A

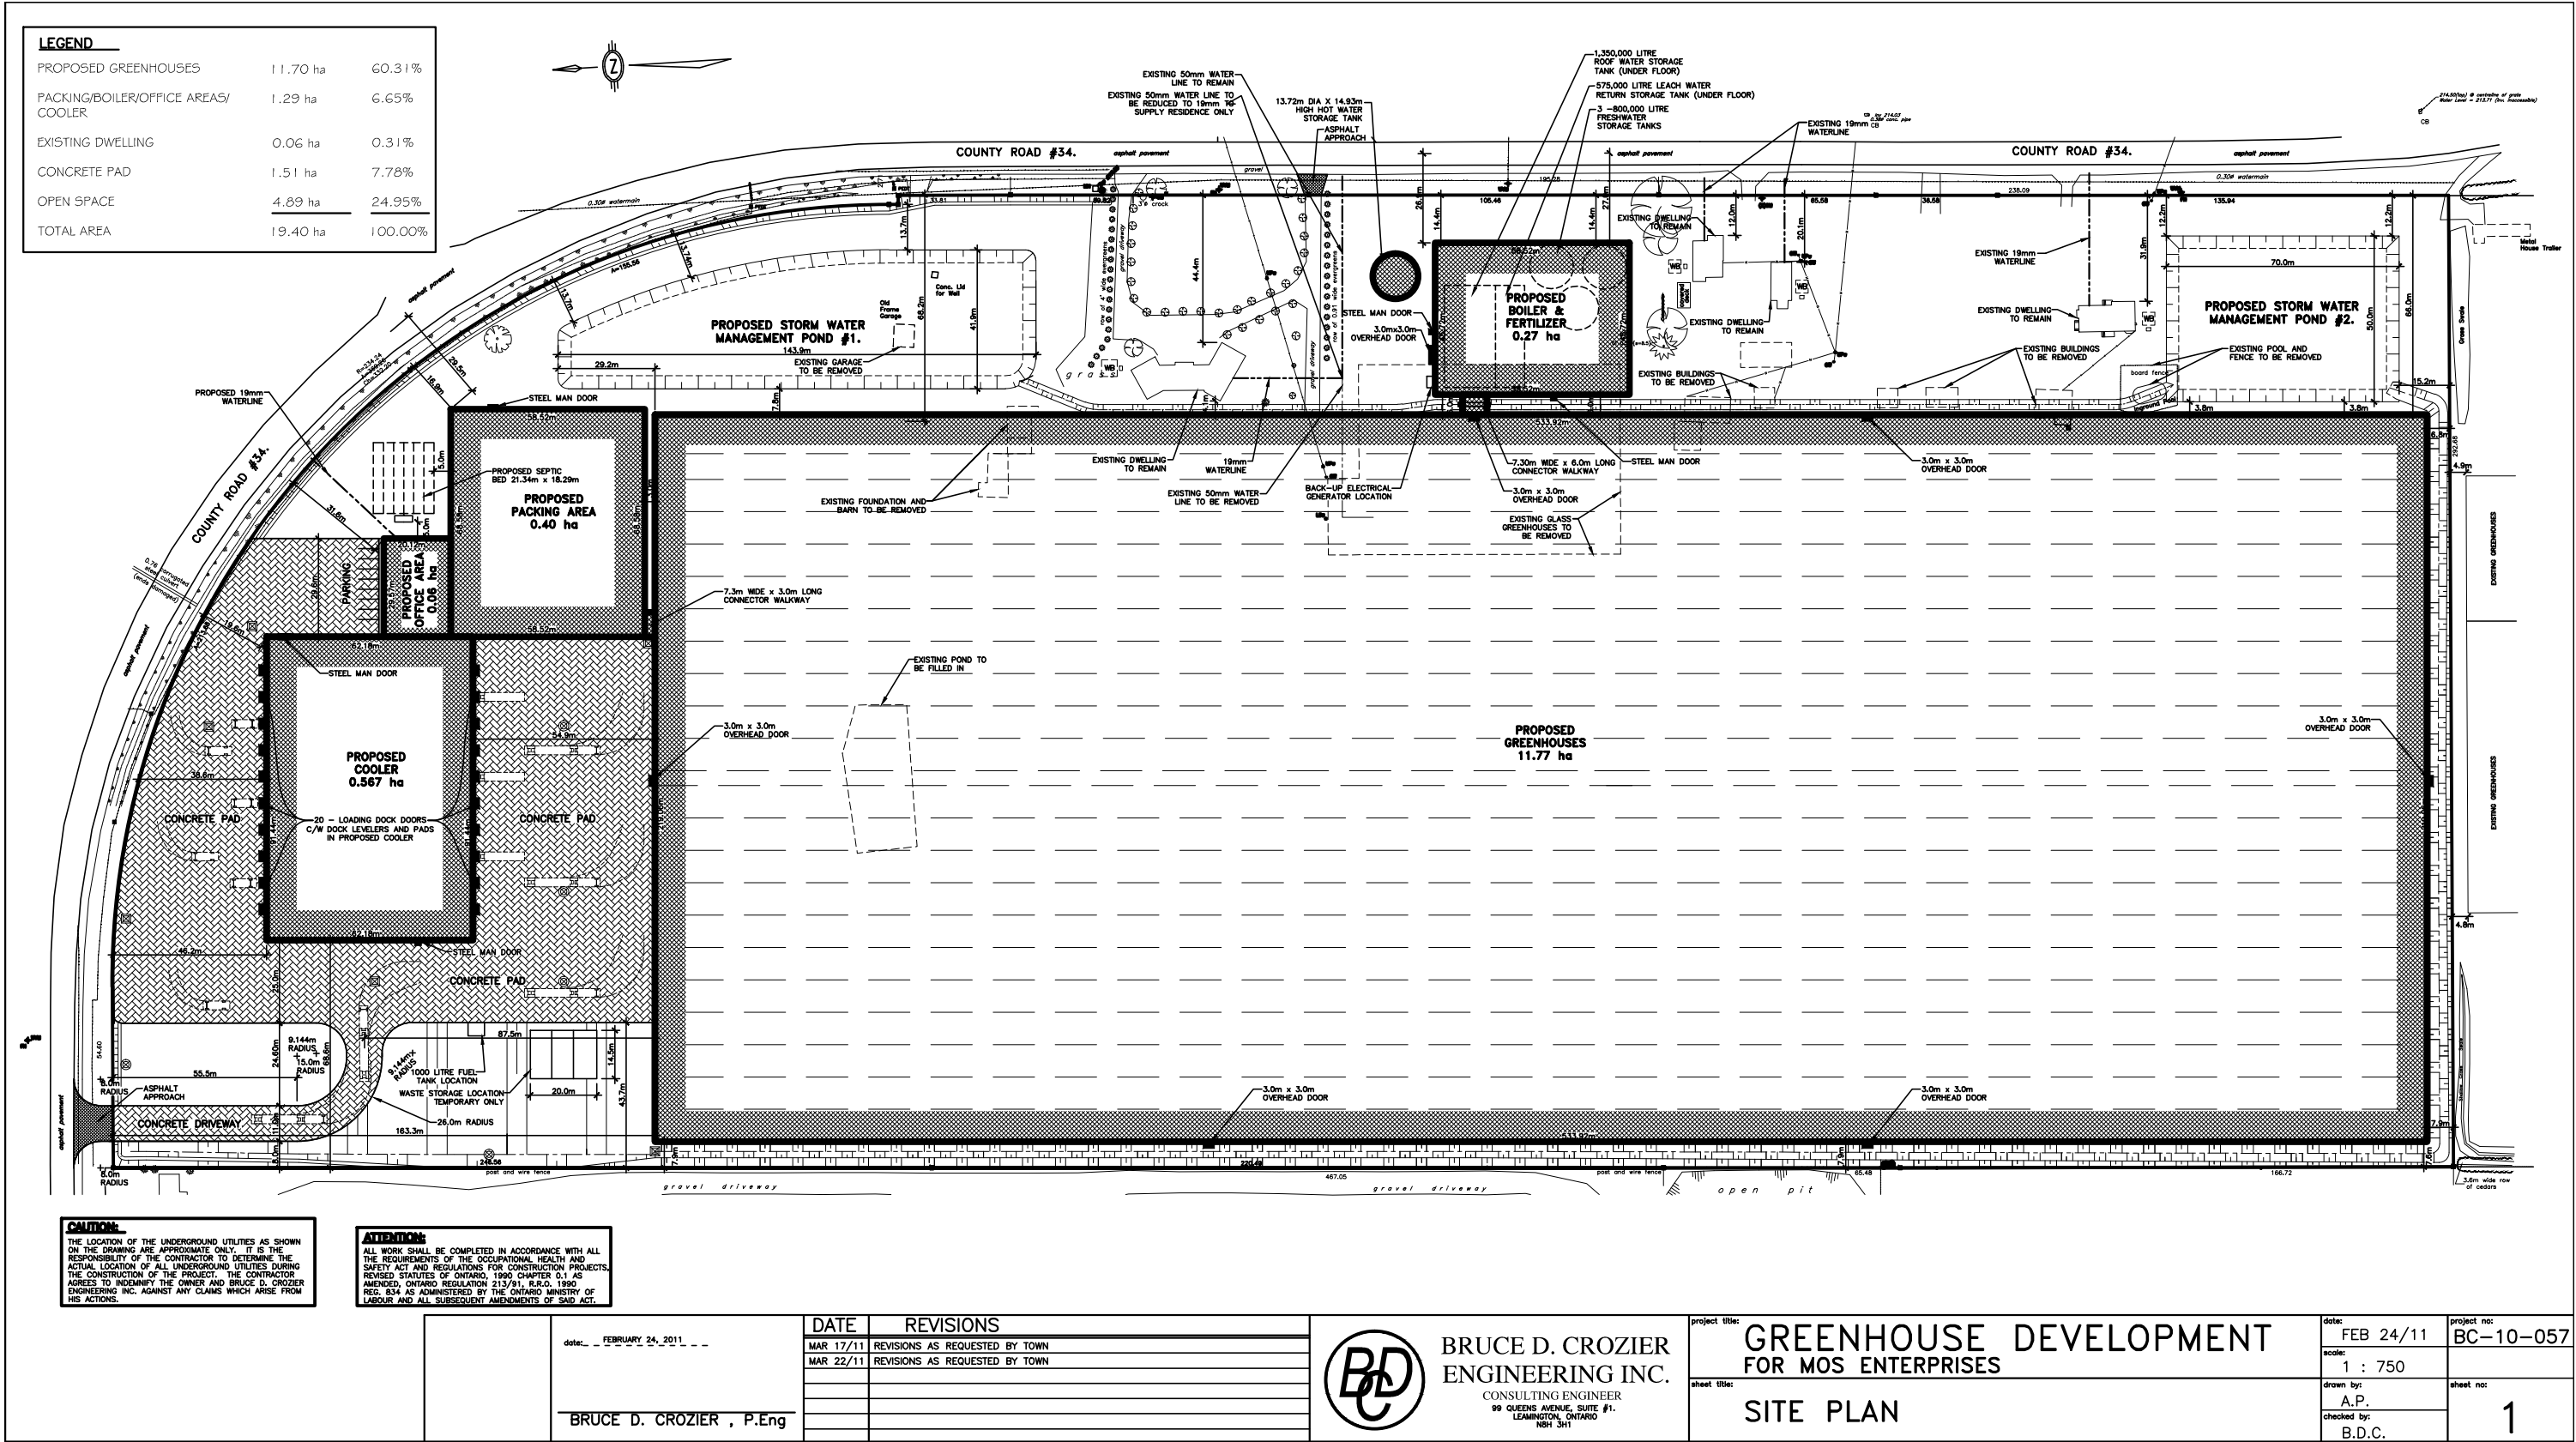

CAUTION:
THE LOCATION OF THE UNDERGROUND UTILITIES AS SHOWN ON THE DRAWING ARE APPROXIMATE ONLY. IT IS THE RESPONSIBILITY OF THE CONTRACTOR TO DETERMINE THE ACTUAL LOCATION OF ALL UNDERGROUND UTILITIES DURING THE CONSTRUCTION OF THE PROJECT. THE CONTRACTOR AGREES TO INDEMNIFY THE OWNER AND BRUCE D. CROZIER ENGINEERING INC. AGAINST ANY CLAIMS WHICH ARISE FROM HIS ACTIONS.

ATTENTION:
ALL WORK SHALL BE COMPLETED IN ACCORDANCE WITH ALL THE REQUIREMENTS OF THE OCCUPATIONAL HEALTH AND SAFETY ACT AND REGULATIONS FOR CONSTRUCTION PROJECTS, REVISED STATUTES OF ONTARIO, 1990 CHAPTER 0.1 AS AMENDED, ONTARIO REGULATION 213/91, R.R.O. 1990 REG. 834 AS ADMINISTERED BY THE ONTARIO MINISTRY OF LABOUR AND ALL SUBSEQUENT AMENDMENTS OF SAID ACT.

date: FEBRUARY 24, 2011

BRUCE D. CROZIER, P.Eng

DATE	REVISIONS
MAR 17/11	REVISIONS AS REQUESTED BY TOWN
MAR 22/11	REVISIONS AS REQUESTED BY TOWN



**BRUCE D. CROZIER
ENGINEERING INC.**
CONSULTING ENGINEER
99 QUEENS AVENUE, SUITE #1.
LEAMINGTON, ONTARIO
N8Y 3H1

project title:	GREENHOUSE DEVELOPMENT FOR MOS ENTERPRISES	date:	FEB 24/11	project no:	BC-10-057
sheet title:	SITE PLAN	scale:	1 : 750	drawn by:	A.P.
		checked by:	B.D.C.	sheet no:	1