


DILLON CONSULTING LIMITED, 3200 DEZIEL DRIVE, SUITE 608, WINDSOR, ONTARIO, NEW 546, PHONE (519) 948-5000, FAX (519) 948-5054

DILLON CONSULTING LIMITED, 3200 DEZIEL DRIVE, SUITE 608, WINDSOR, ONTARIO, NEW 546, PHONE (519) 948-5000, FAX (519) 948-5054

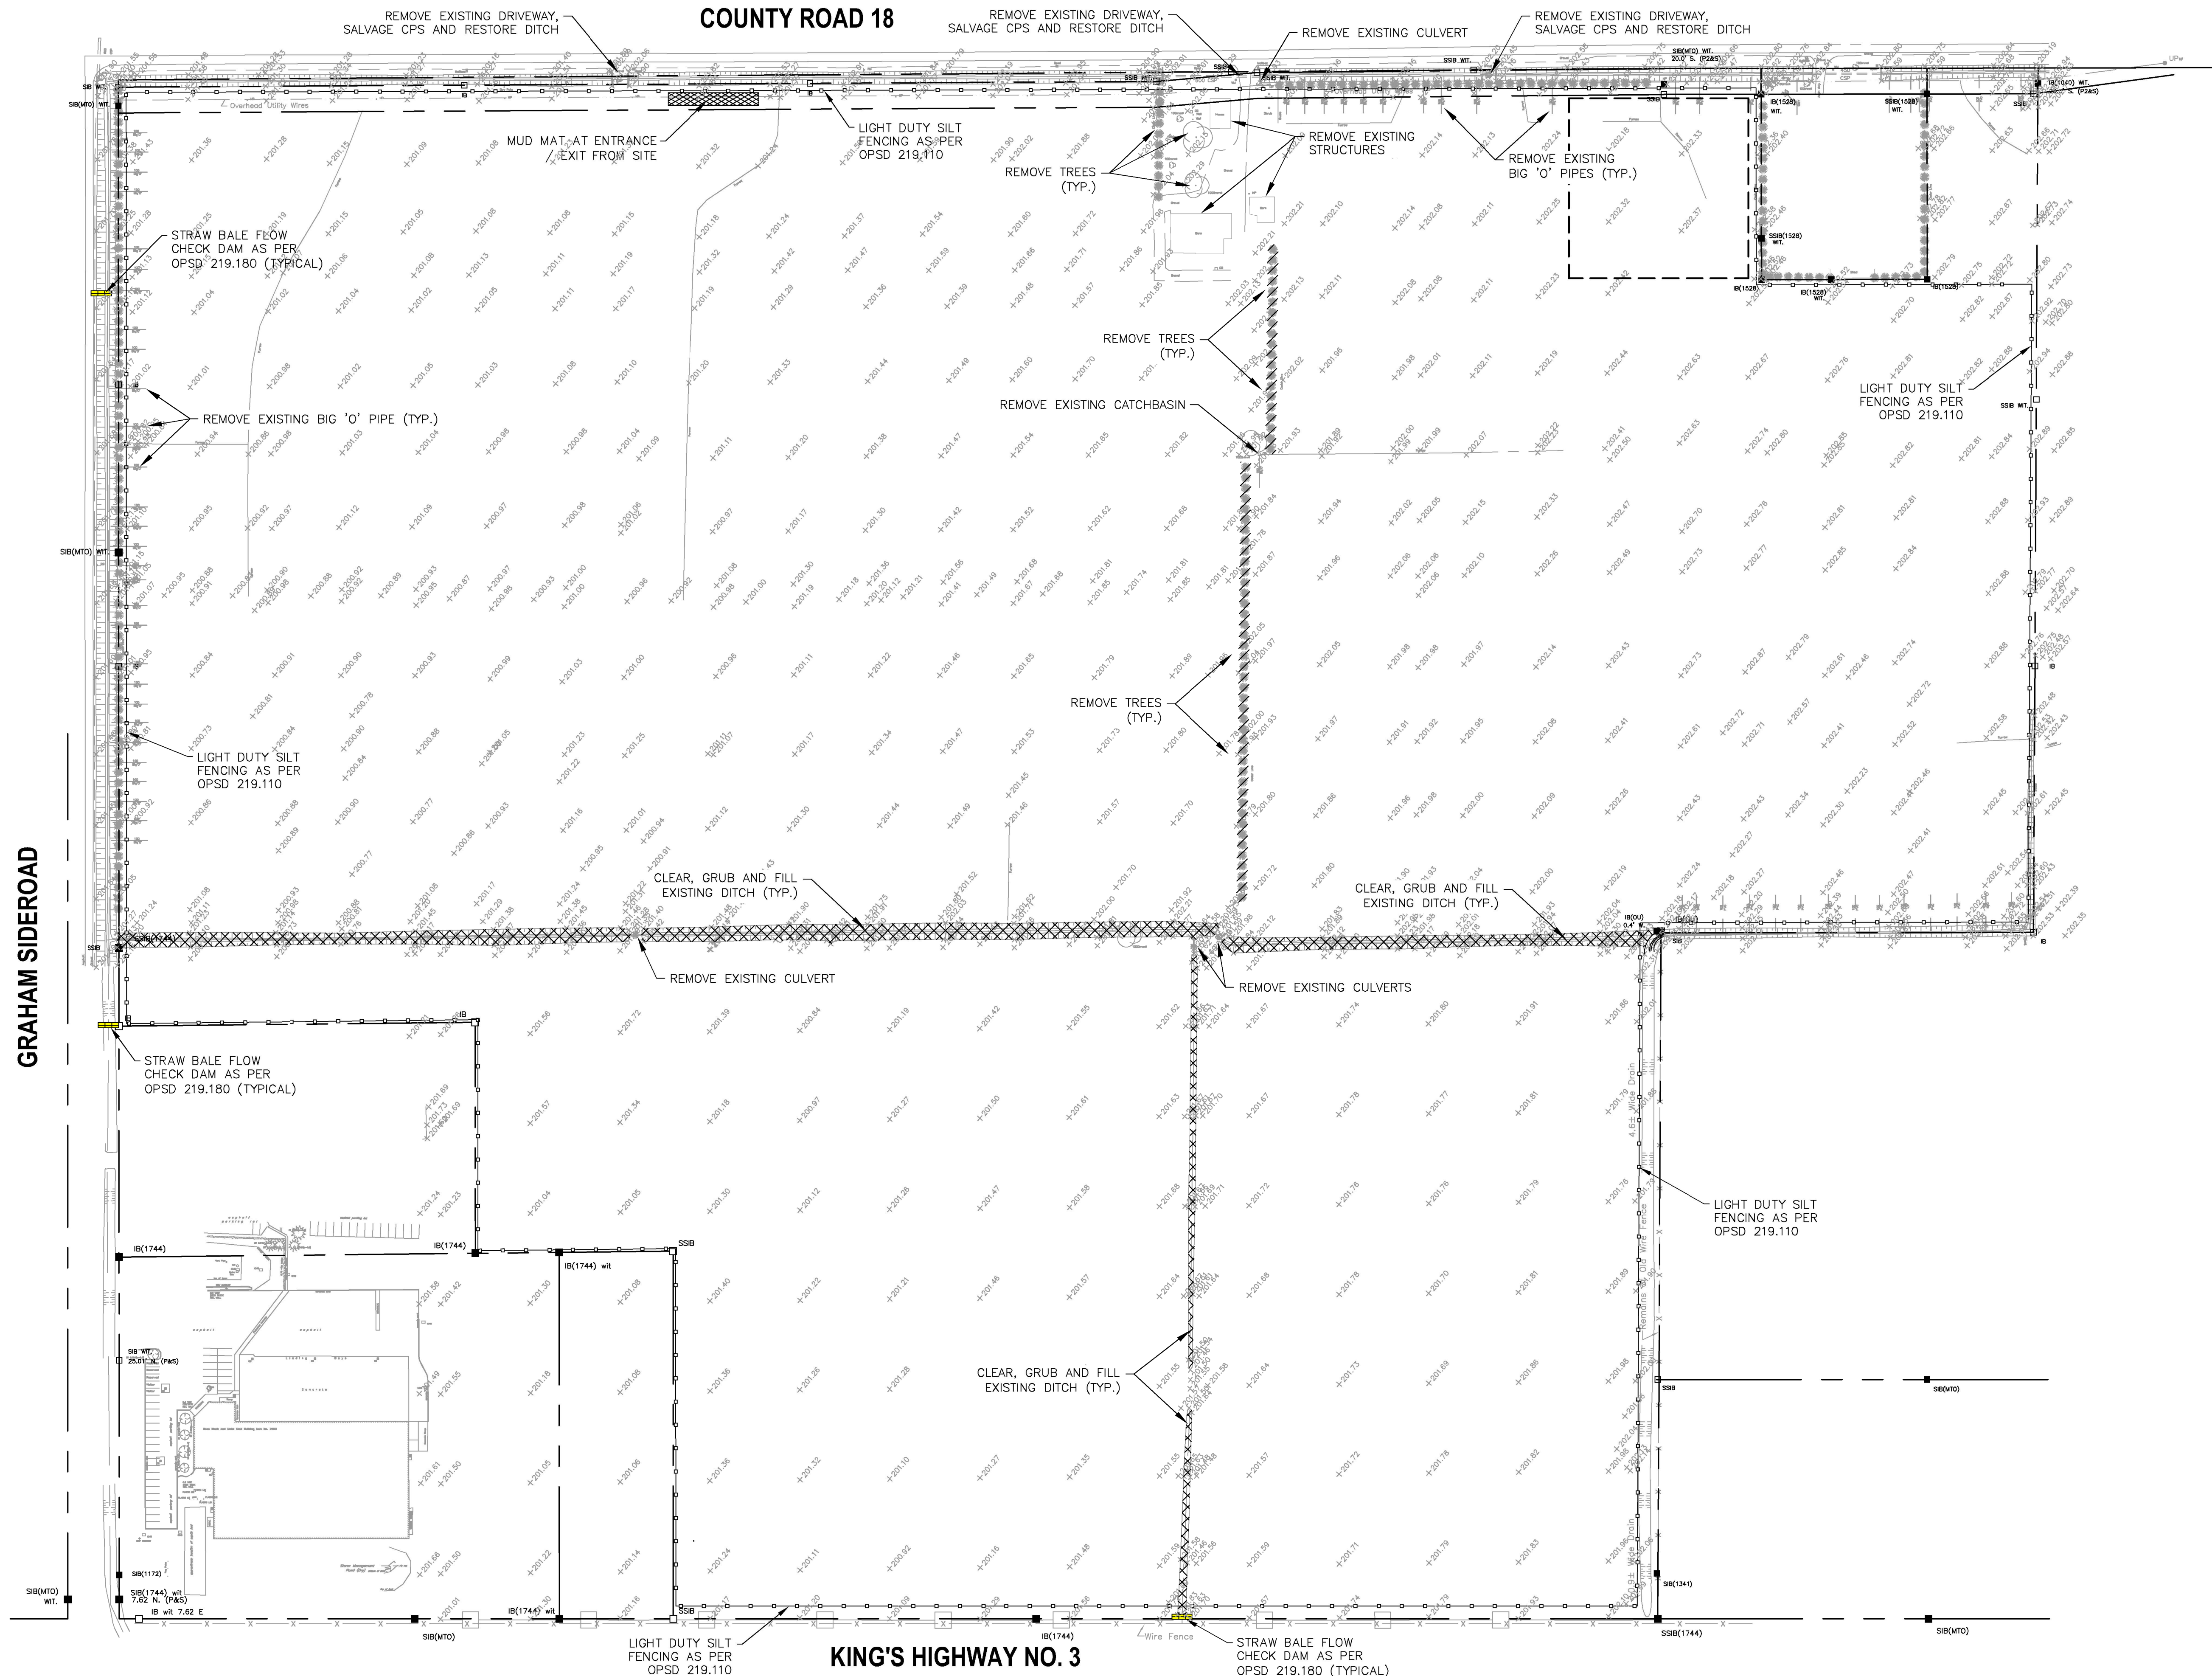

APPENDIX A

Conditions of Use
 Verify elevations and/or dimensions on drawing prior to use. Report any discrepancies to Dillon Consulting Limited.
 Do not scale dimensions from drawing.
 Do not modify drawing, re-use it, or use it for purposes other than those intended at the time of its preparation without prior written permission from Dillon Consulting Limited.






DESIGN	RM	REVIEWED BY	
DRAWN	JB	CHECKED BY	
DATE	June 6, 2019		
SCALE	1:1250		
1	MECP REVIEW	ISSUED FOR	MAR 29 2019 RM
%		DATE	BY

RED SUN FARMS ONTARIO LIMITED 1233 ROAD 4 EAST, LEAMINGTON, ON		PROJECT NO. 18-6970
REMOVALS AND EROSION SEDIMENT CONTROL PLAN		SHEET NO. 01

COUNTY ROAD 18



GENERAL NOTES:
 1. THE OWNER AND DILLON CONSULTING LIMITED DO NOT GUARANTEE THE ACCURACY OF THE UTILITIES SHOWN ON THE DRAWINGS. OTHER UTILITIES MAY BE PRESENT OR THE UTILITIES SHOWN MAY DIFFER IN SIZE OR LOCATION FROM THOSE SHOWN. THE CONTRACTOR SHALL NOTE THAT SERVICES FROM THE MAIN LINES ARE NOT SHOWN. THE CONTRACTOR ASSUMES FULL RESPONSIBILITY TO CONTACT THE VARIOUS UTILITY COMPANIES AND TO REPAIR ANY DAMAGE IT MAY CAUSE TO THESE UTILITIES OR TO OTHER THIRD PARTIES. THE CONTRACTOR AGREES TO INDEMNIFY THE OWNER AND DILLON CONSULTING LIMITED AGAINST ANY CLAIMS WHICH MAY ARISE FROM THE CONTRACTOR'S ACTIONS.

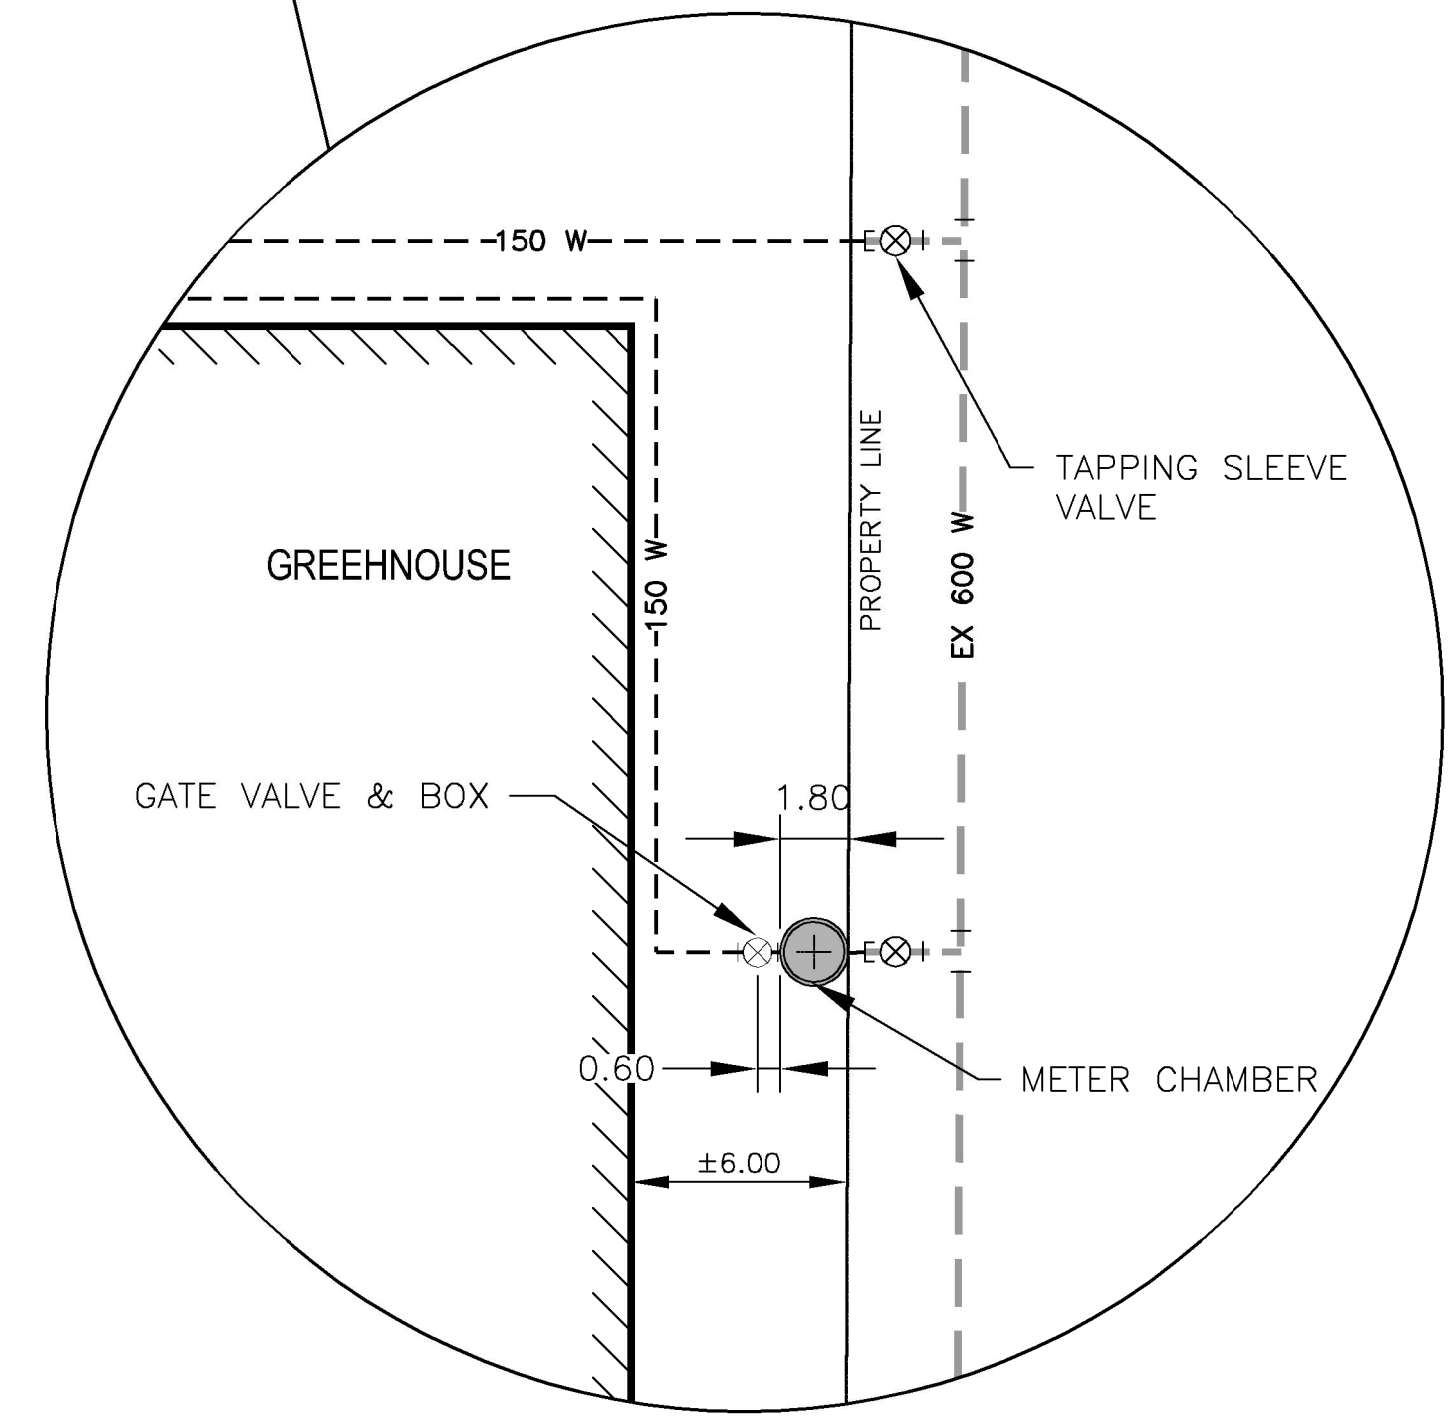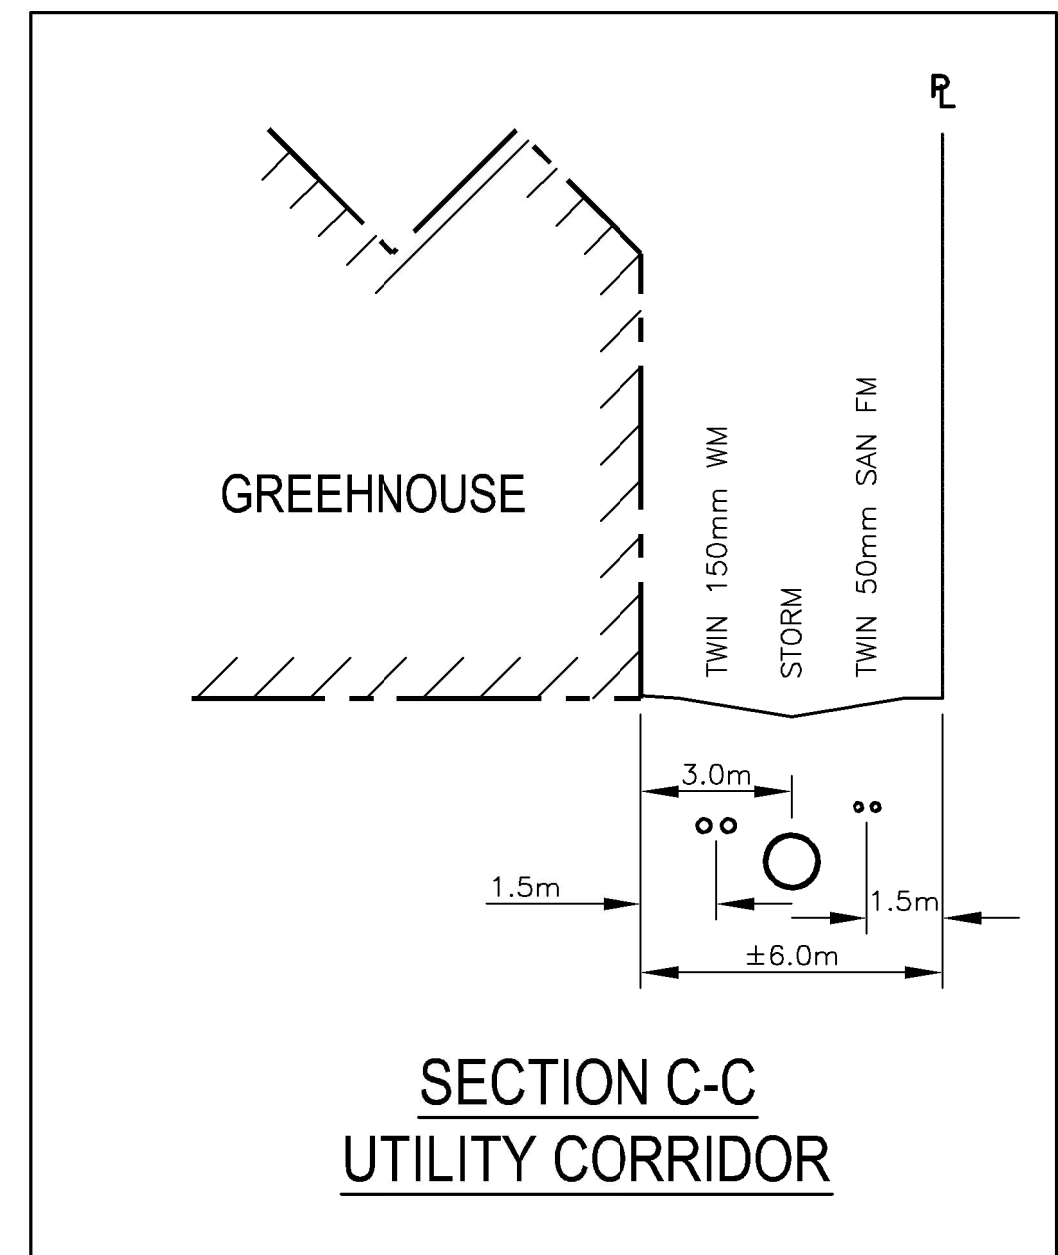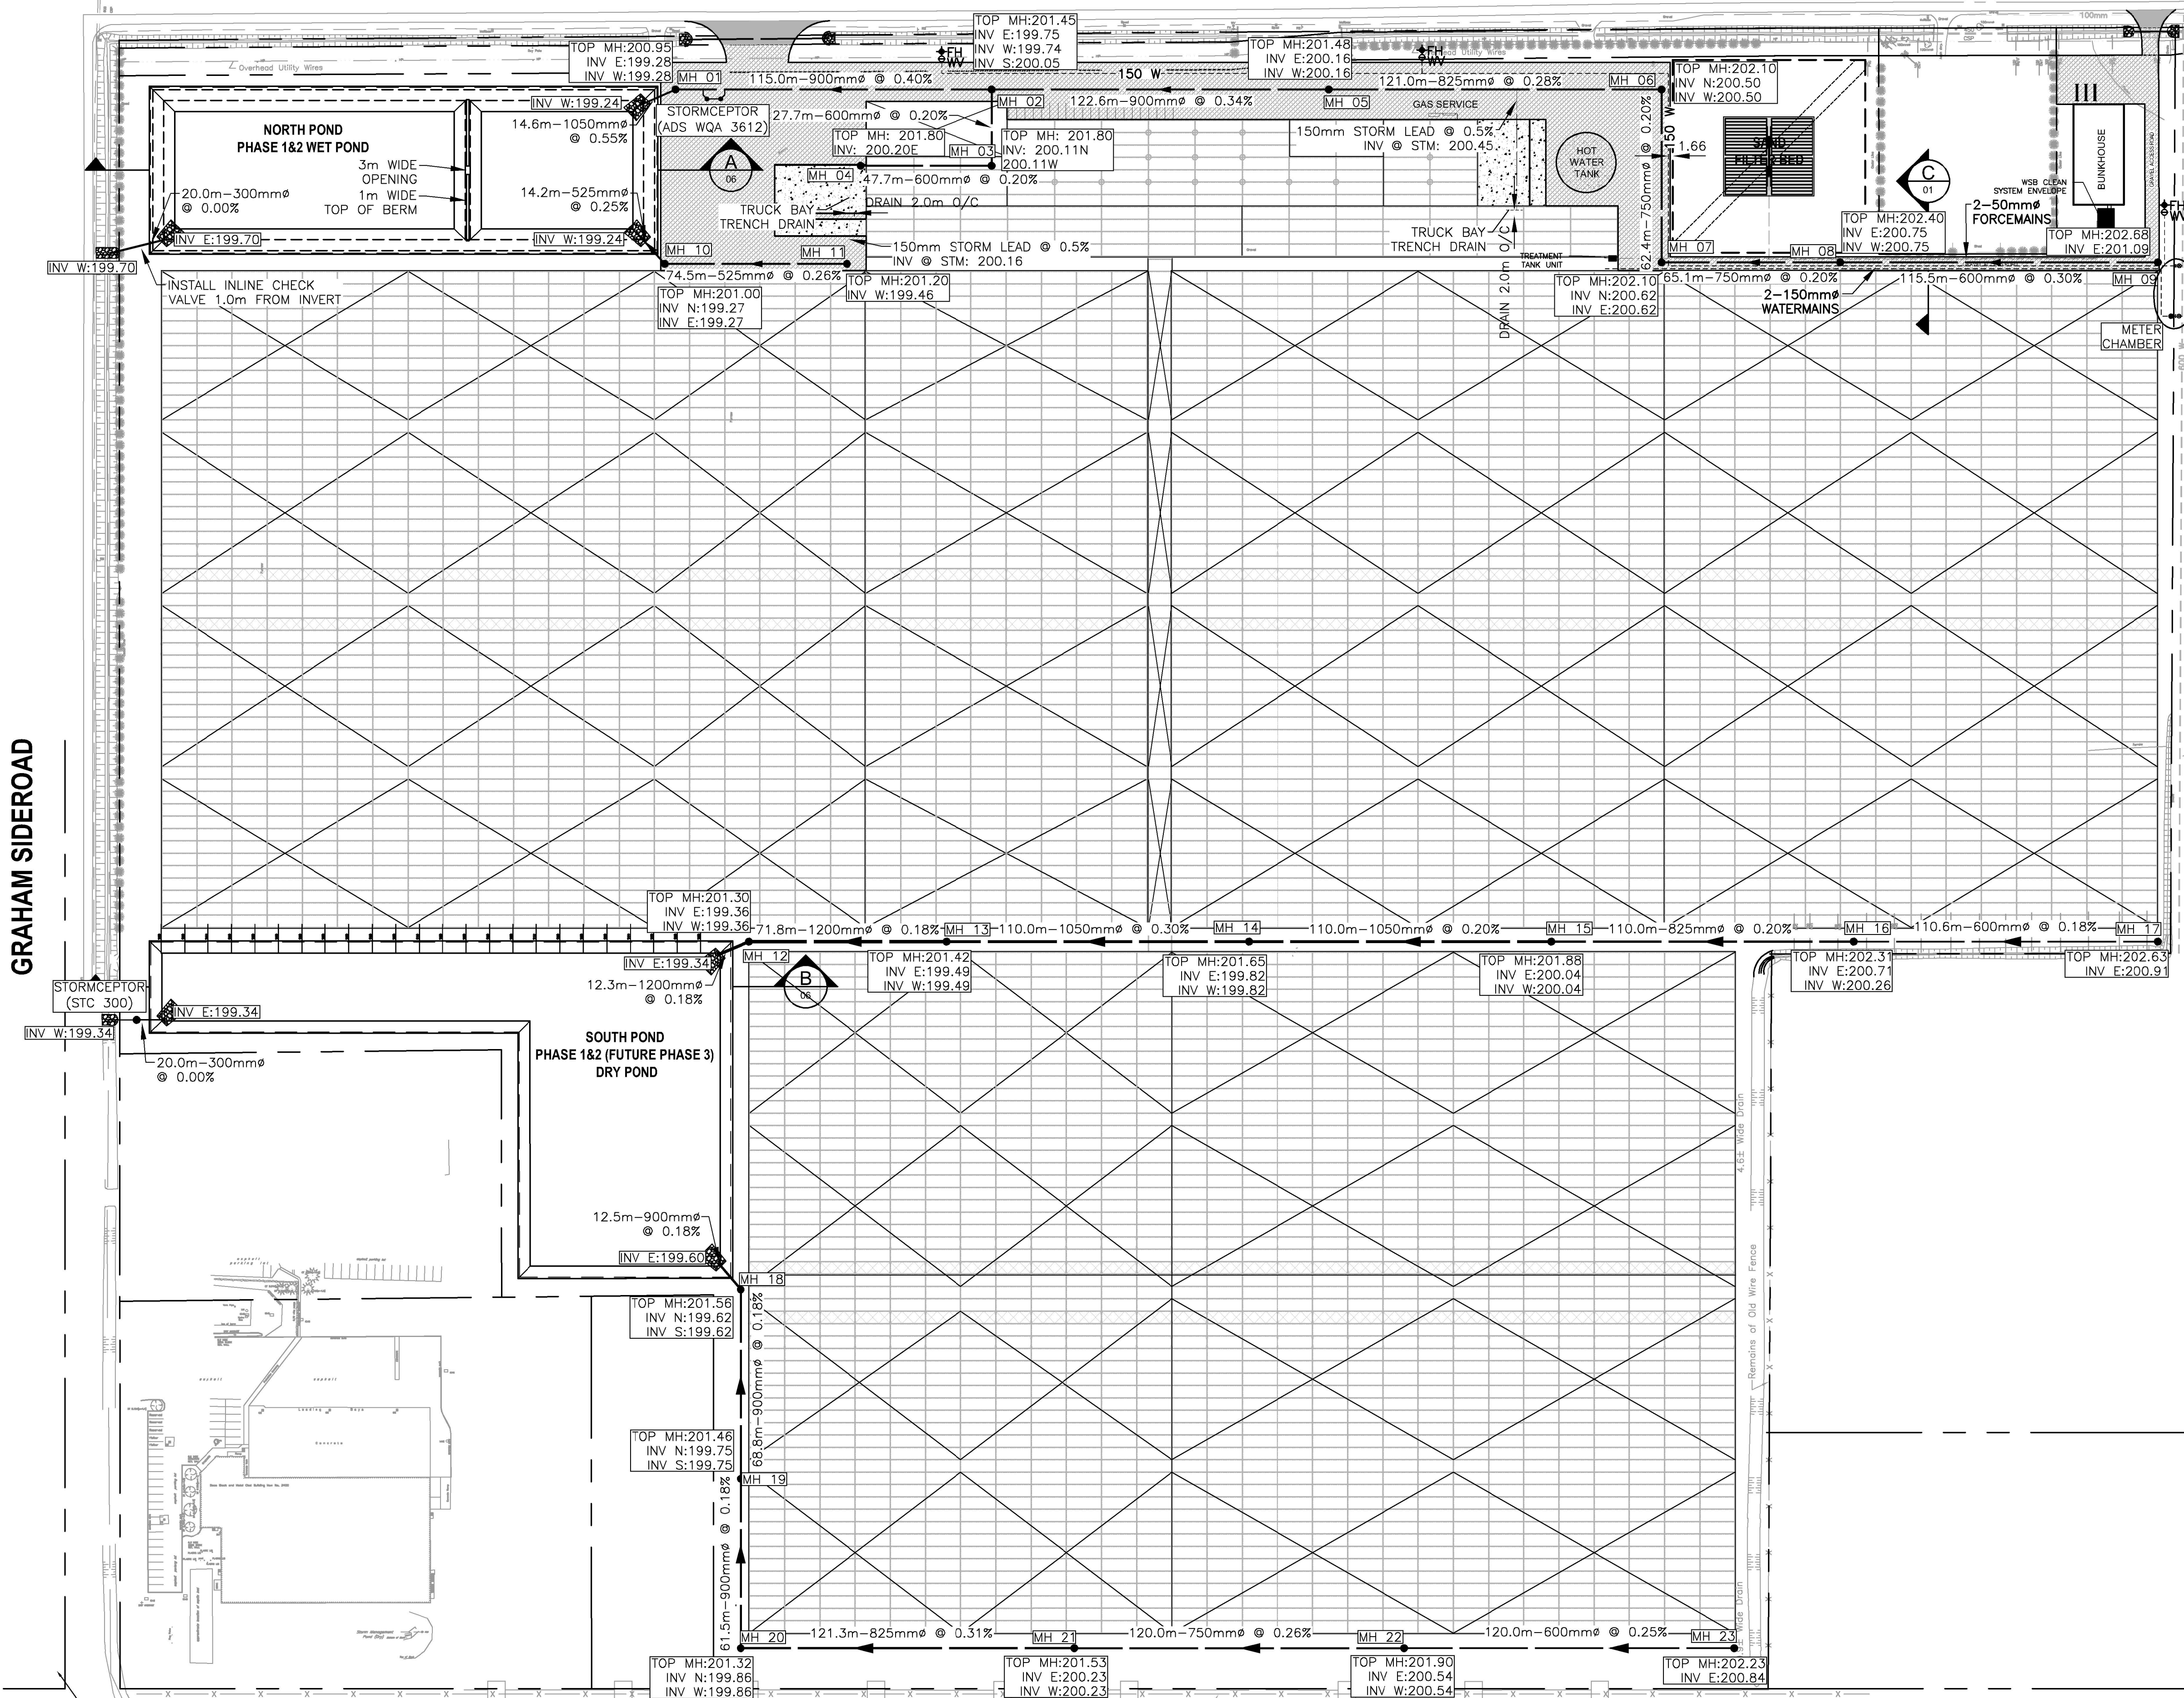

DILLON CONSULTING LIMITED 3200 DEZEL DRIVE, SUITE 608, WINDSOR, ONTARIO, N9W 5K6, PHONE (519) 945-5000, FAX (519) 948-9554
 PLANNING & DESIGN SERVICES DIVISION PROJECTS 2014 2330 VANDERHOEK AVENUE, 2ND FLOOR, WINDSOR, ONTARIO, N9W 5K6, PHONE (519) 945-5000, FAX (519) 948-9554
 DRAWN BY: J.B. DATE: 2019-06-06

GRAHAM SIDEROAD

KING'S HIGHWAY NO. 3


Conditions of Use
 Verify elevations and/or dimensions on drawing prior to use. Report any discrepancies to Dillon Consulting Limited.
 Do not scale dimensions from drawing.
 Do not modify drawing re-use it, or use it for purposes other than those intended at the time of its preparation without prior written permission from Dillon Consulting Limited.



DESIGN	RM	REVIEWED BY	
DRAWN	JB	CHECKED BY	
DATE	June 6, 2019		
SCALE	1:1250		
1	MECP REVIEW	MAR 28/19	RM
No.	ISSUED FOR	DATE	BY

PROJECT NO.	18-6970
SHEET NO.	02
OWNER	RED SUN FARMS ONTARIO LIMITED 1233 ROAD 4 EAST, LEAMINGTON, ON
TITLE	SITE SERVICES PLAN

COUNTY ROAD 18

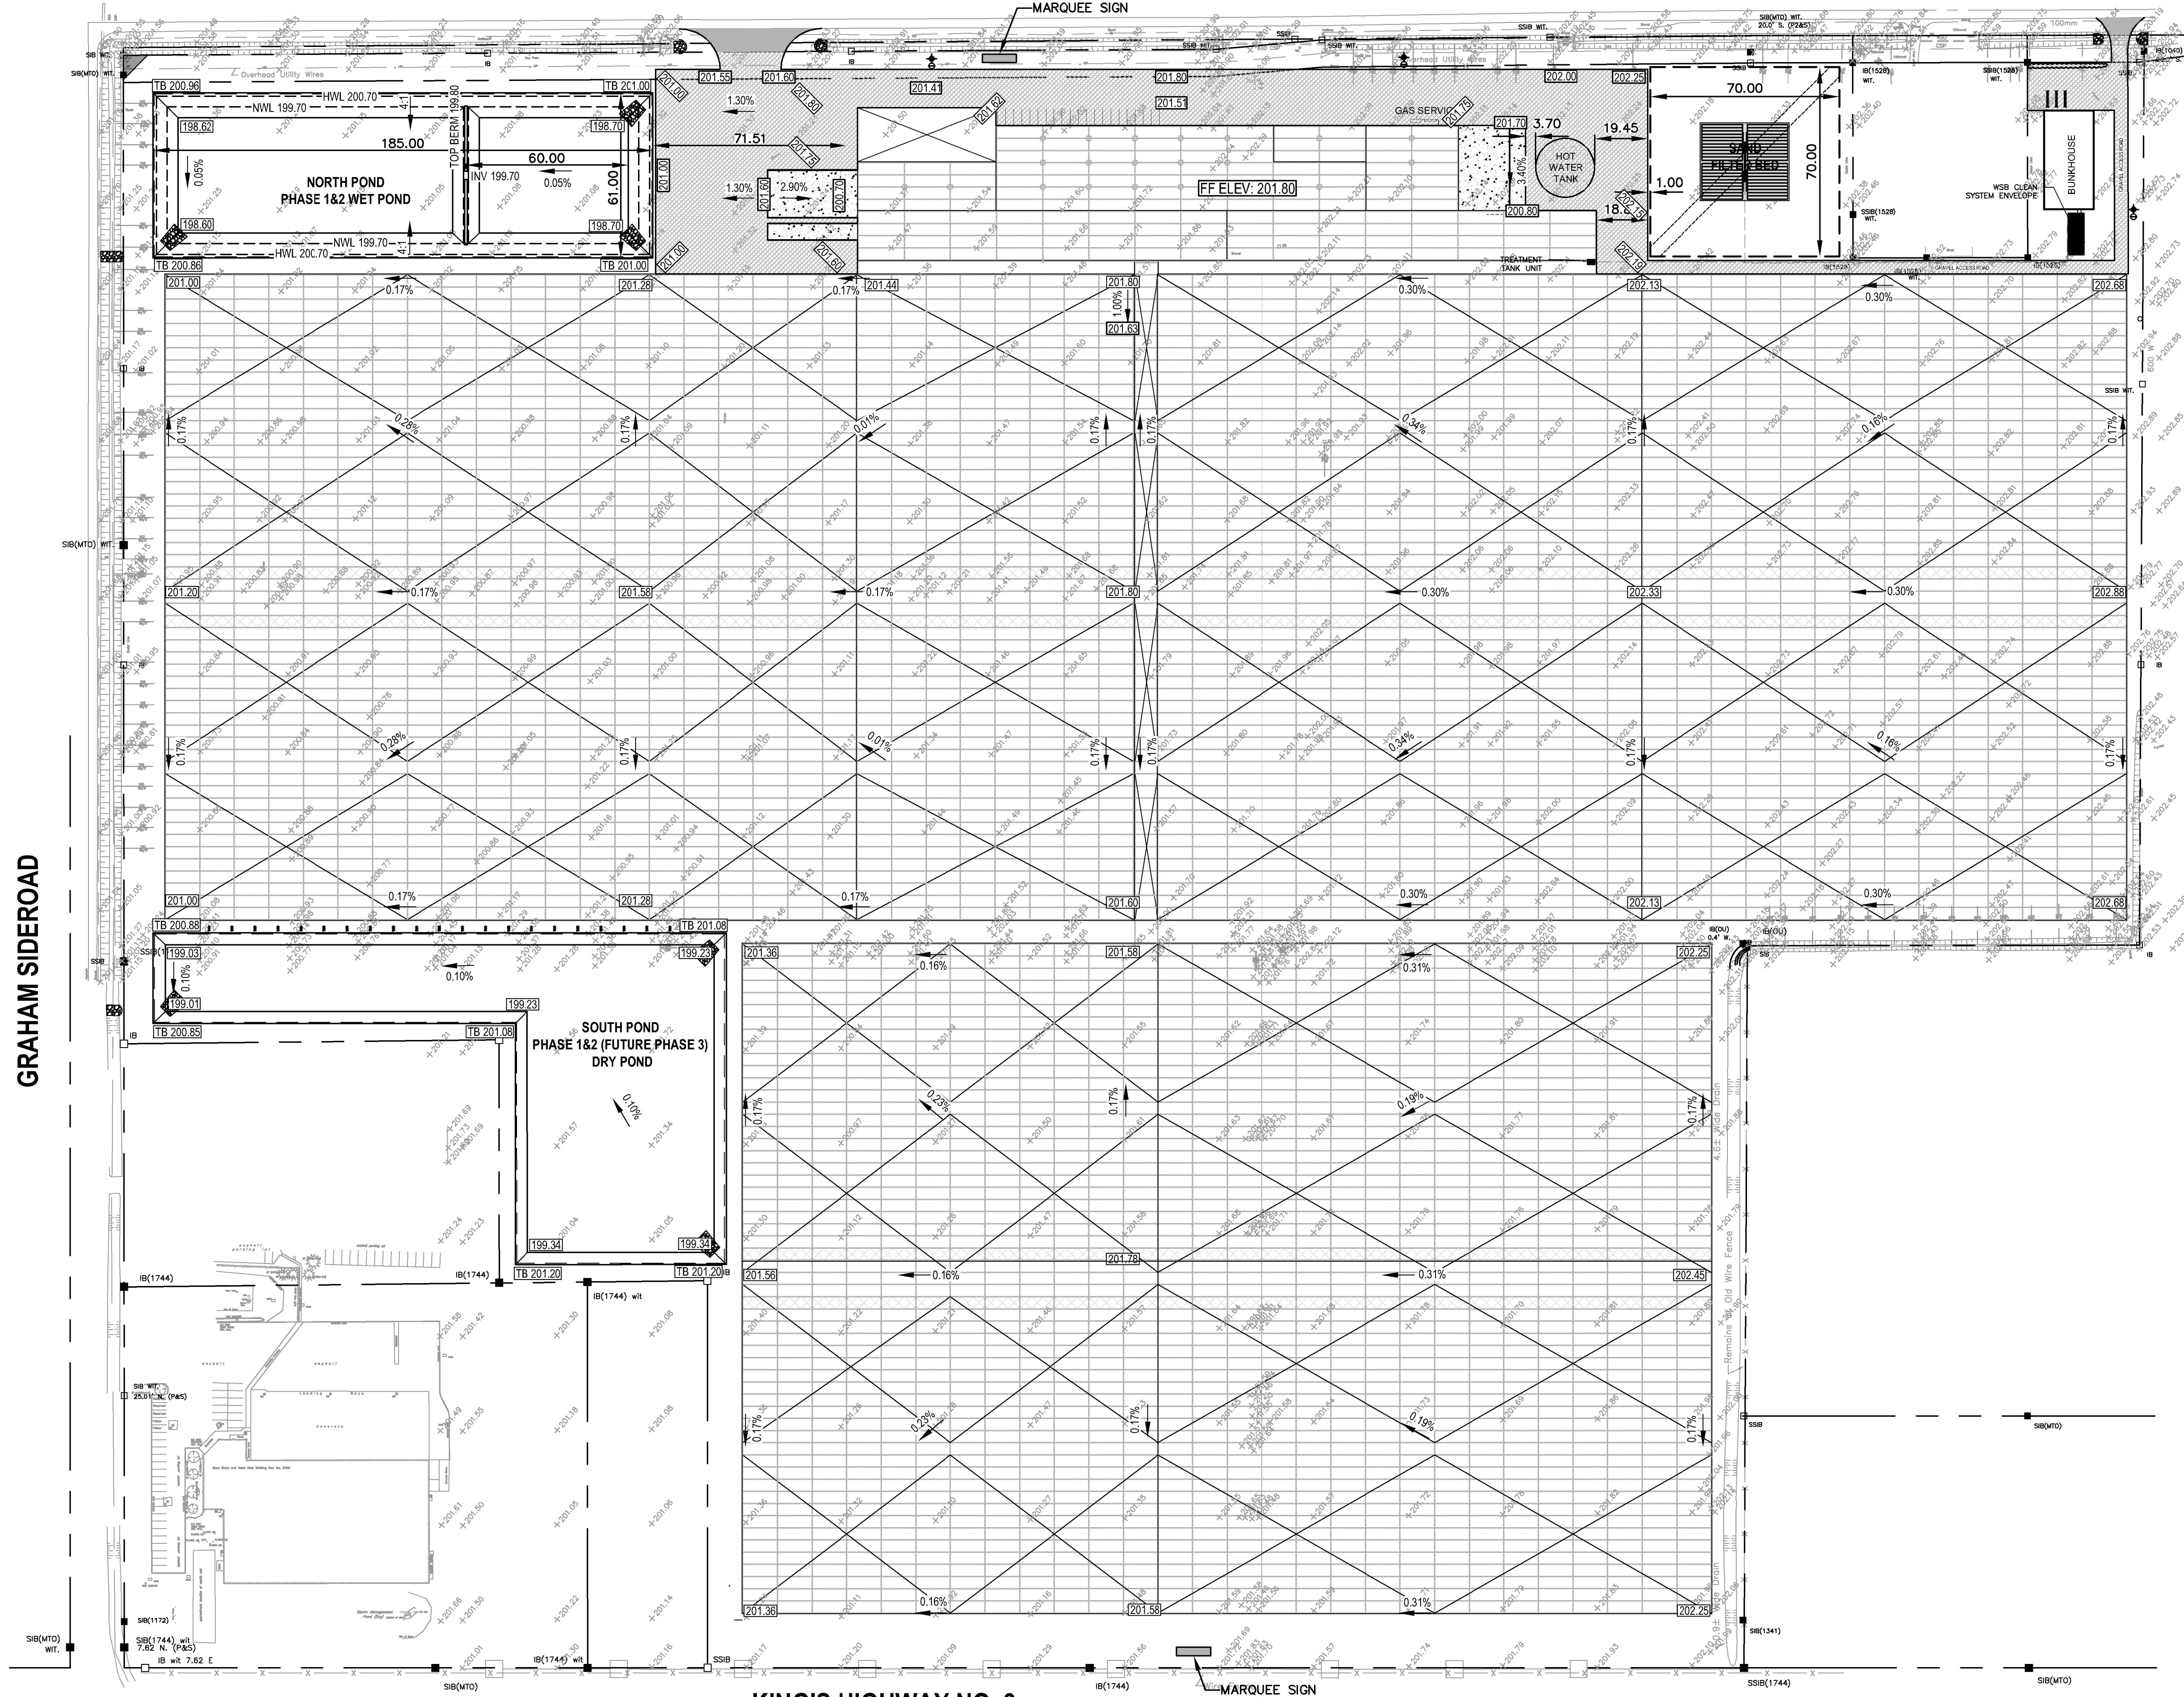

KING'S HIGHWAY NO. 3

DILLON CONSULTING LIMITED 3200 DEZEL DRIVE, SUITE 608, WINDSOR, ONTARIO, N9W 5K6, PHONE (519) 945-5000, FAX (519) 948-9554

Conditions of Use

Verify elevations and/or dimensions on drawing prior to use. Report any discrepancies to Dillon Consulting Limited.
Do not scale dimensions from drawing.
Do not modify drawing re-use it, or use it for purposes other than those intended at the time of its preparation without prior written permission from Dillon Consulting Limited.



DESIGN	RM	REVIEWED BY	
DRAWN	JB	CHECKED BY	
DATE	June 6, 2019		
SCALE	1:1250		
1	MECP REVIEW	MAR 28/19	RM
No.	ISSUED FOR	DATE	BY


RED SUN FARMS ONTARIO LIMITED
1233 ROAD 4 EAST, LEAMINGTON, ON

PROJECT NO.
18-6970


SITE GRADING PLAN

SHEET NO.
03

COUNTY ROAD 18

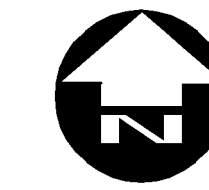

LEGEND:
RED IS PROPERTY OFFSETS DIMENSIONS.
BLUE IS BUILDING DIMENSIONS.

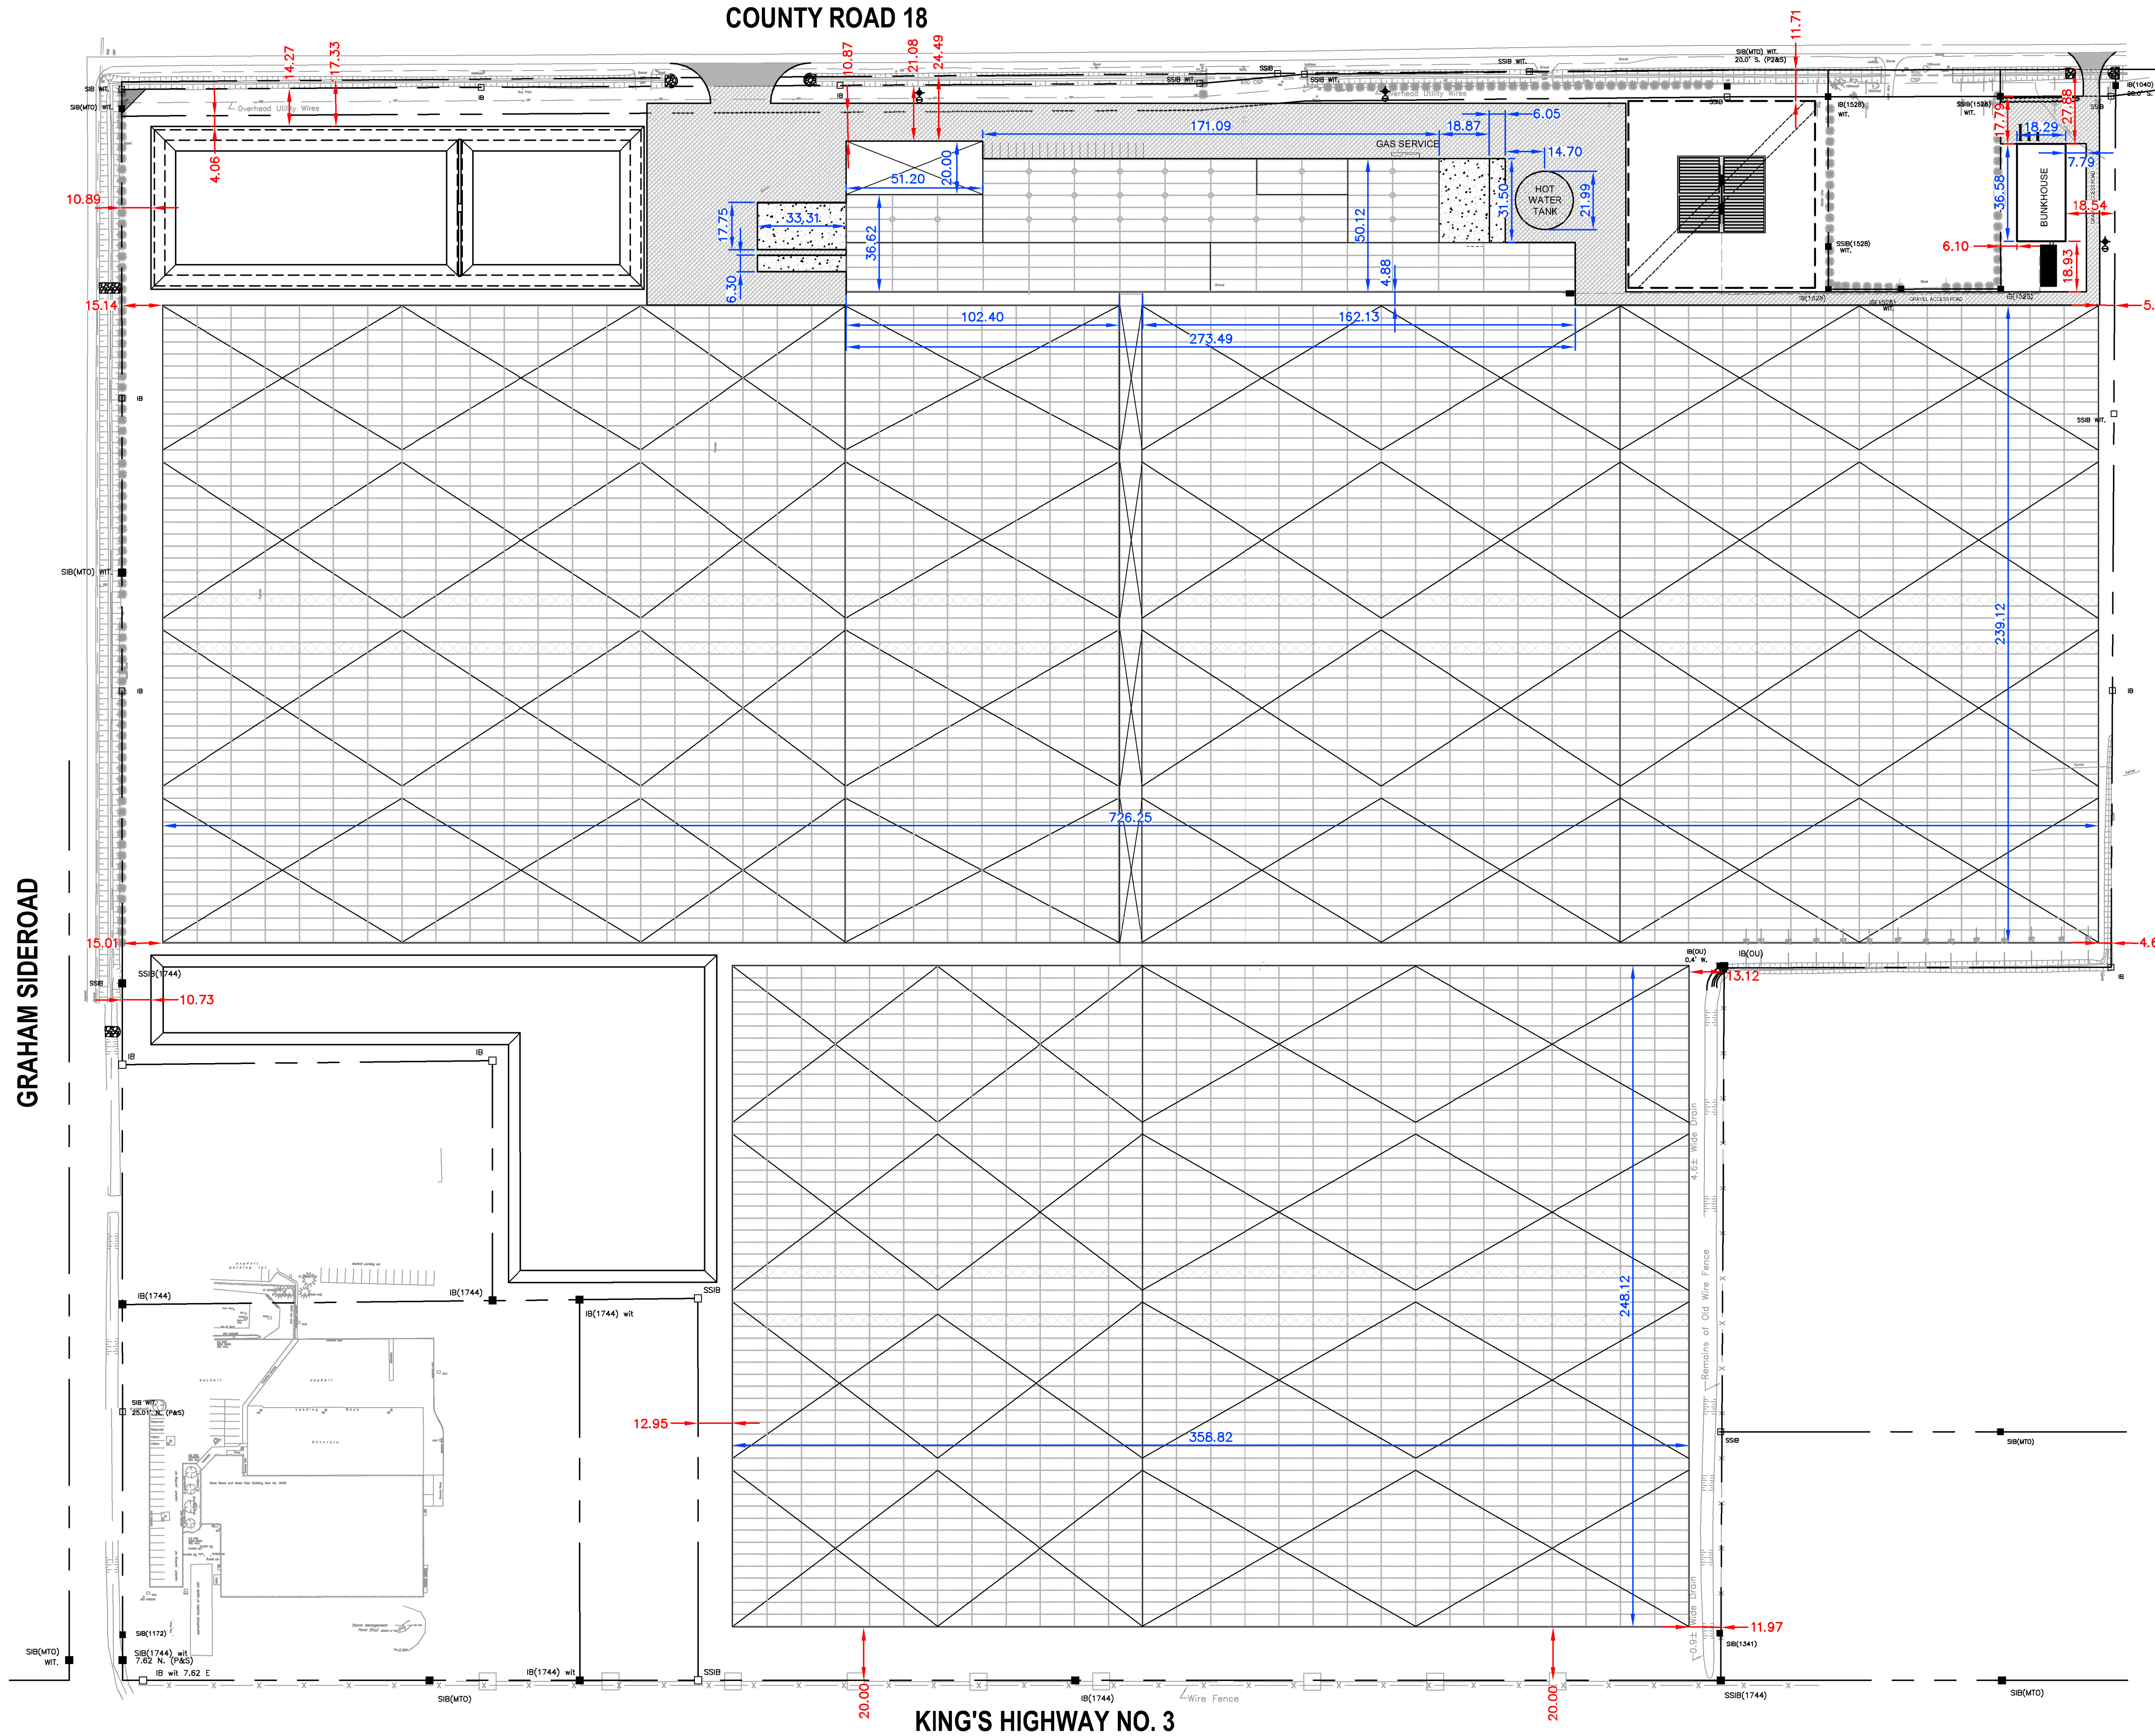

DILLON CONSULTING LIMITED 3200 DEZEL DRIVE, SUITE 608, WINDSOR, ONTARIO, N9W 5K6, PHONE (519) 945-5000, FAX (519) 945-5054

GRAHAM SIDEROAD

PLANNING CONSULTING ENGINEERING ARCHITECTURE INTERIORS LANDSCAPE DESIGN AND CONSTRUCTION PROJECTS 2019 3330 VANDERKAM AVENUE, 2ND FLOOR, SUITE 200, WINDSOR, ONTARIO, N9W 5K6, PHONE (519) 945-5000, FAX (519) 945-5054

KING'S HIGHWAY NO. 3

Conditions of Use
Verify elevations and/or dimensions on drawing prior to use.
Report any discrepancies to Dillon Consulting Limited.
Do not scale dimensions from drawing.
Do not modify drawing re-use it, or use it for purposes other than those intended at the time of its preparation without prior written permission from Dillon Consulting Limited.




No.	ISSUED FOR	DATE	BY	DESIGN	REVIEWED BY
				RM	
				DRAWN	CHECKED BY
				JB	
				DATE	
				June 6, 2019	
				SCALE	
				1:1250	

RED SUN FARMS ONTARIO LIMITED
1233 ROAD 4 EAST, LEAMINGTON, ON

PROJECT NO.
18-6970


**BUILDING DIMENSIONS &
PROPERTY OFFSETS**

SHEET NO.
04

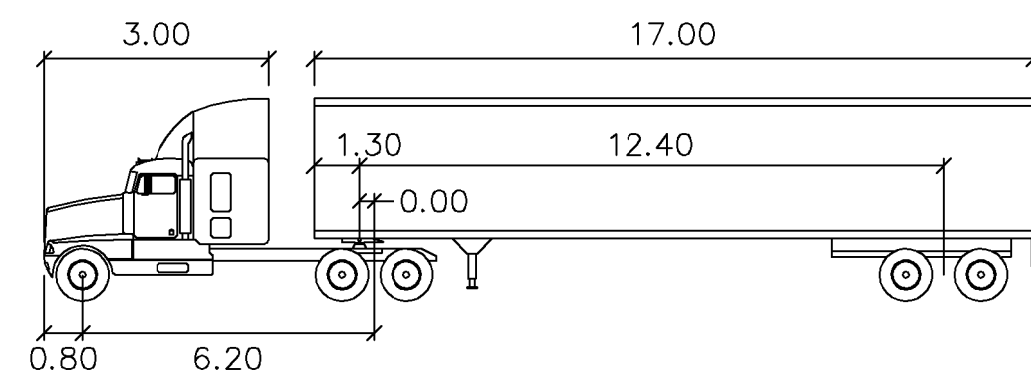

WB-20

meters	
Tractor Width	: 2.60
Trailer Width	: 2.60
Tractor Track	: 2.60
Trailer Track	: 2.60
Lock to Lock Time	: 6.0
Steering Angle	: 28.2
Articulating Angle	: 70.0

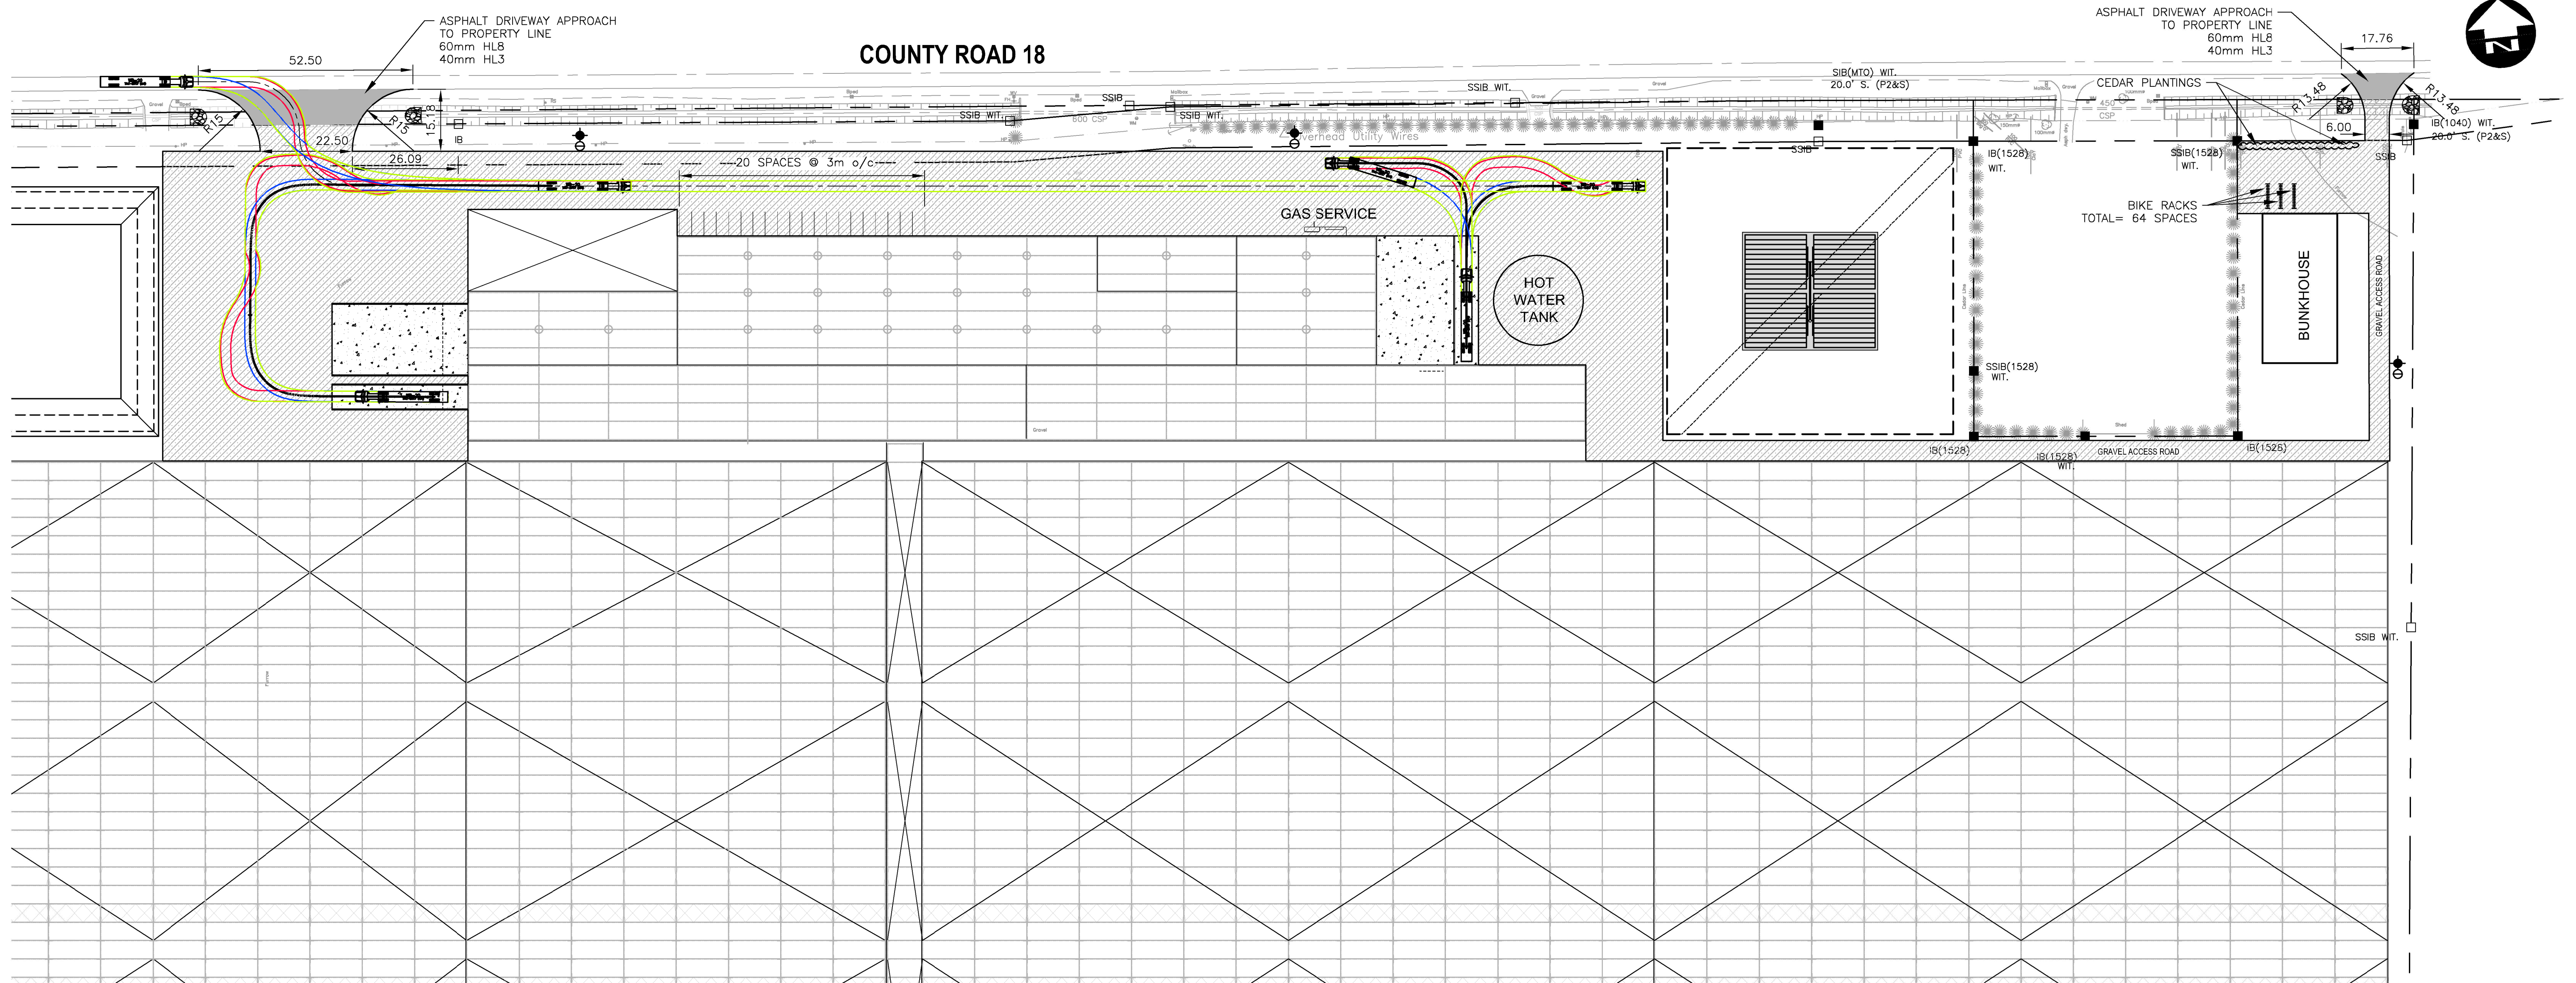

DILLON CONSULTING LIMITED 3200 DEZEL DRIVE, SUITE 608, WINDSOR, ONTARIO, N9W 5K6, PHONE (519) 945-5000, FAX (519) 945-9554

PLANNING CONSULTING SERVICES 2015 2250 VANDERKAM AVENUE, 20-00 CONDOMINIUM, PICKERING, ONTARIO M3V 2T4, PHONE (416) 882-1111, FAX (416) 882-1112, WWW.DILLONCONSULTING.COM

Conditions of Use
 Verify elevations and/or dimensions on drawing prior to use.
 Report any discrepancies to Dillon Consulting Limited.
 Do not scale dimensions from drawing.
 Do not modify drawing re-use it, or use it for purposes other than those intended at the time of its preparation without prior written permission from Dillon Consulting Limited.




NO.	ISSUED FOR	DATE	BY
1	MECP REVIEW	MAR 28/19	RM


DESIGN	REVIEWED BY
RM	
DRAWN	CHECKED BY
JB	
DATE	June 6, 2019
SCALE	1:750

<p>RED SUN FARMS ONTARIO LIMITED 1233 ROAD 4 EAST, LEAMINGTON, ON</p>	<p>PROJECT NO. 18-6970</p>
<p>PROPOSED SITE ENTRANCES & TRUCK MOVEMENTS</p>	<p>SHEET NO. 05</p>

DILLON CONSULTING LIMITED 3200 DEZEL DRIVE, SUITE 608, WINDSOR, ONTARIO, N9W 5K6, PHONE (519) 945-5000, FAX (519) 948-9054
 PLUME CONSULTING ENGINEERING PROJECTS 201A LINDA MARSHALL AVENUE, 2ND FLOOR, WINDSOR, ONTARIO, N9W 5K6, PHONE (519) 945-5000, FAX (519) 948-9054
 PLUMING CONSULTING LIMITED 3200 DEZEL DRIVE, SUITE 608, WINDSOR, ONTARIO, N9W 5K6, PHONE (519) 945-5000, FAX (519) 948-9054

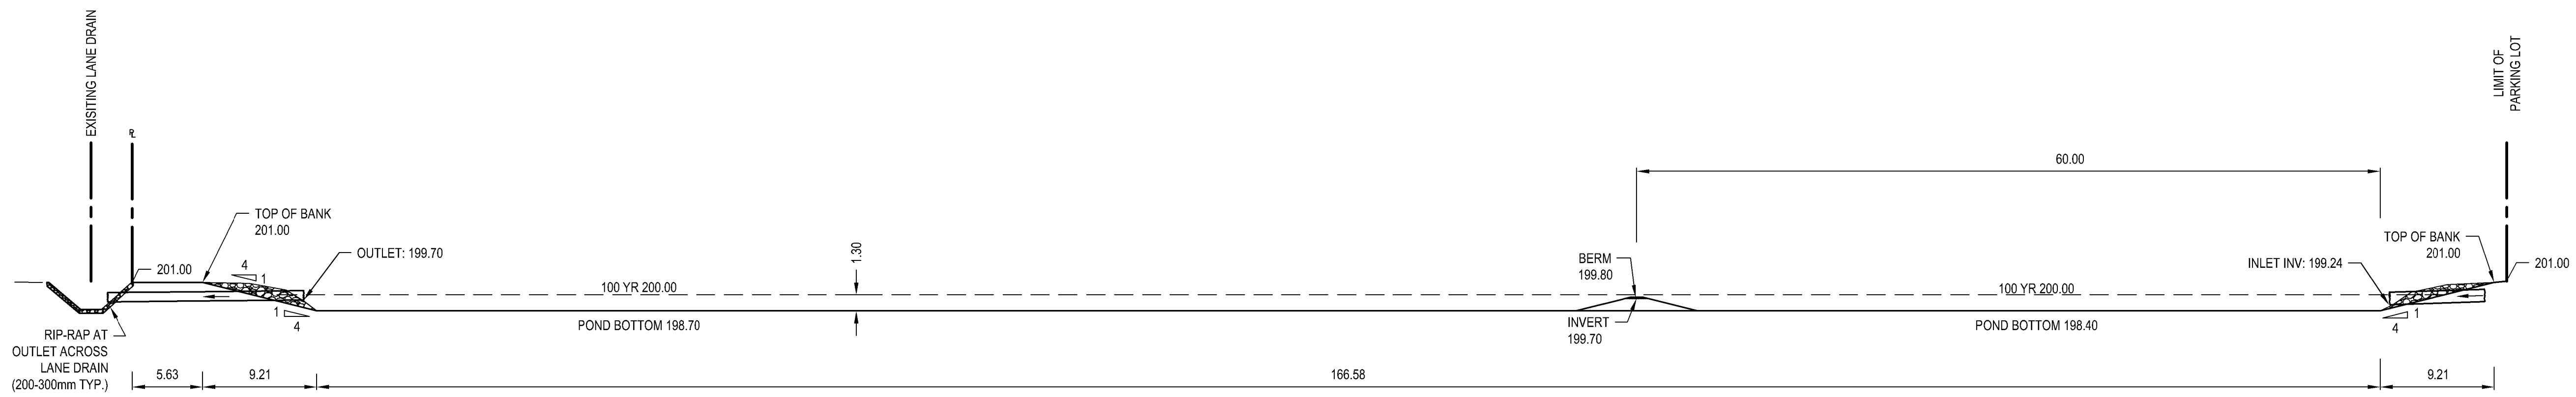

SECTION A-A NORTH POND
 PHASE 1 & 2
 WET POND

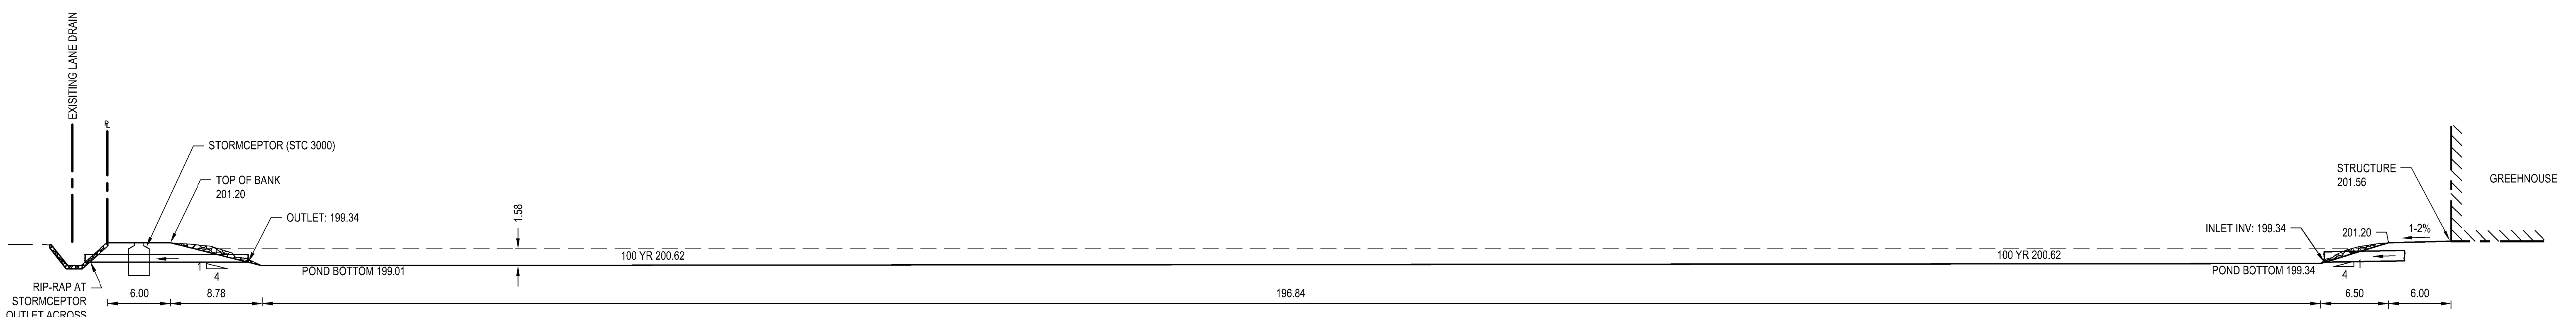

SECTION B-B SOUTH POND
 PHASE 1 & 2 (FUTURE PHASE 3)
 DRY POND


Conditions of Use
 Verify elevations and/or dimensions on drawing prior to use.
 Report any discrepancies to Dillon Consulting Limited.
 Do not scale dimensions from drawing.
 Do not modify drawing re-use it, or use it for purposes other than those intended at the time of its preparation without prior written permission from Dillon Consulting Limited.



DESIGN	RM	REVIEWED BY	
DRAWN	JB	CHECKED BY	
DATE	June 6, 2019		
SCALE	1:150		
1	MECP REVIEW	MAR 29/19	RM
No.	ISSUED FOR	DATE	BY

RED SUN FARMS ONTARIO LIMITED 1233 ROAD 4 EAST, LEAMINGTON, ON	PROJECT NO. 18-6970
POND CROSS SECTIONS	SHEET NO. 06

ROAD 4 EAST

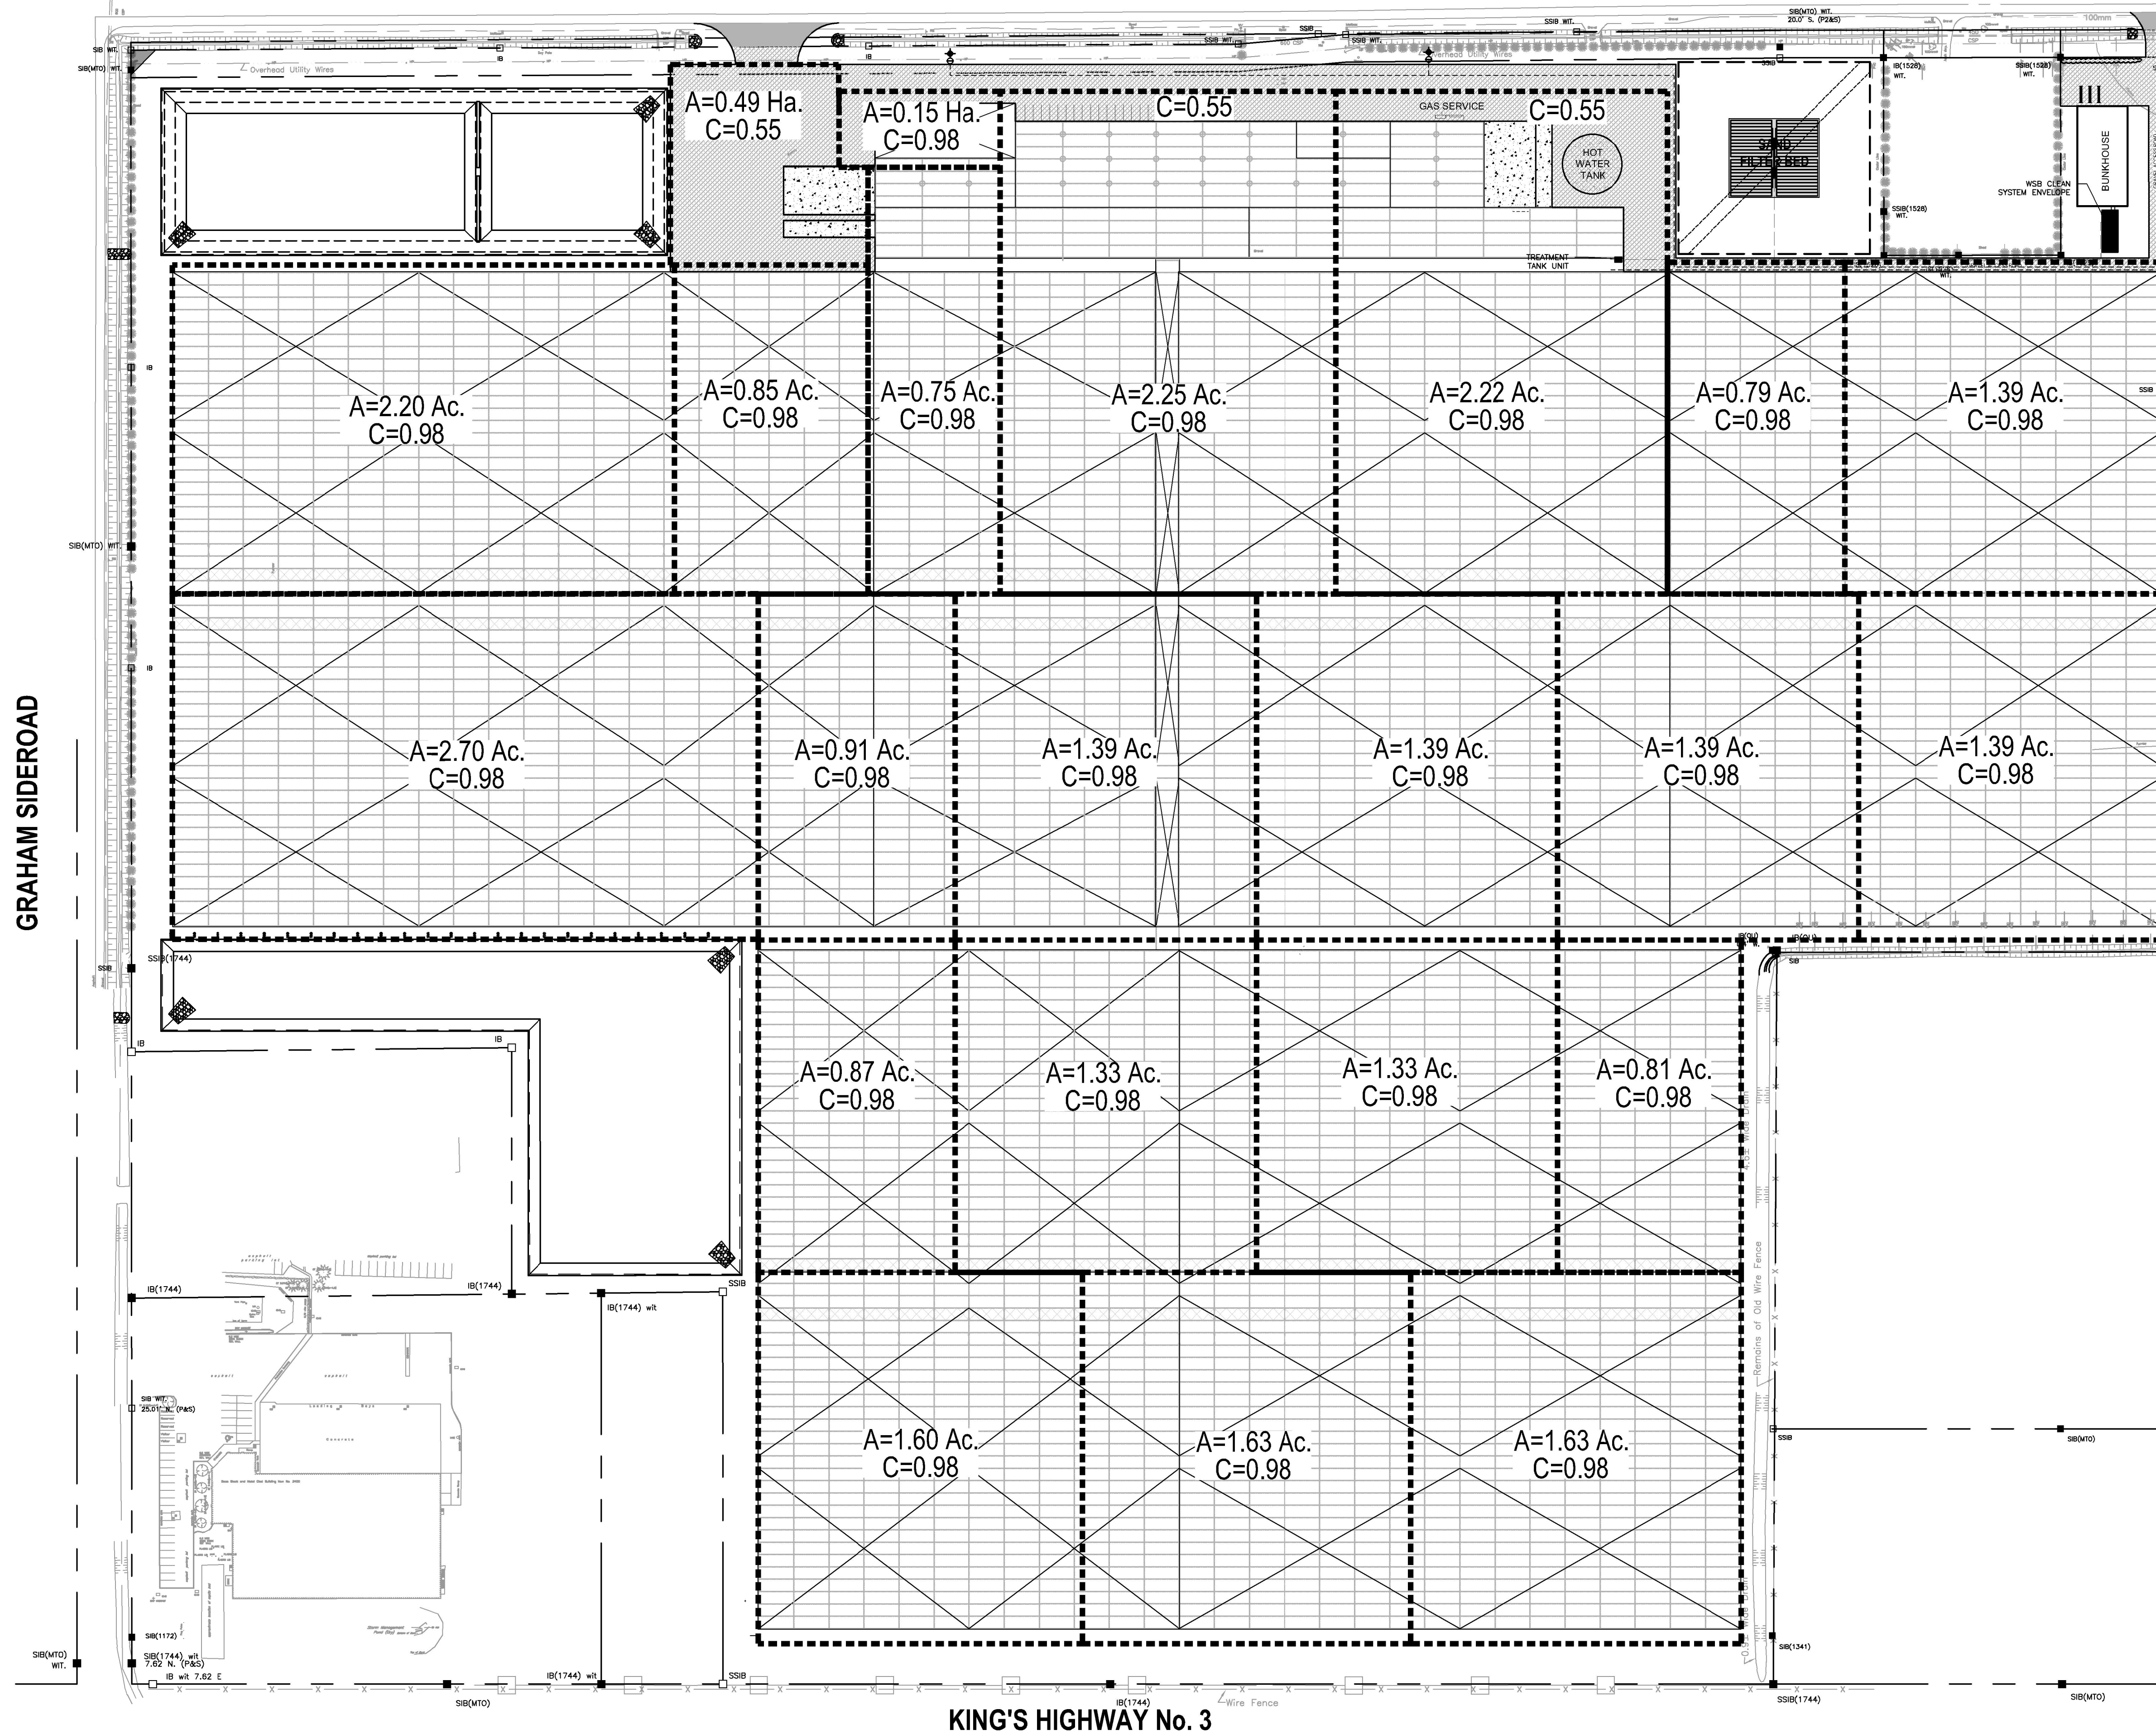

DILLON CONSULTING LIMITED 3200 DEZEL DRIVE, SUITE 608, WINDSOR, ONTARIO, N9W 5K6, PHONE (519) 945-5000, FAX (519) 945-5054



PLANNING CONSULTING ENGINEERING ARCHITECTURE INTERIOR DESIGN PROJECTS 2010 2100 VANDERBILT AVENUE 20th FLOOR SUITE 2000 WINDSOR, ONTARIO N9W 5K6

Conditions of Use
 Verify elevations and/or dimensions on drawing prior to use.
 Report any discrepancies to Dillon Consulting Limited.
 Do not scale dimensions from drawing.
 Do not modify drawing re-use it, or use it for purposes other than those intended at the time of its preparation without prior written permission from Dillon Consulting Limited.



DESIGN	RM	REVIEWED BY	
DRAWN	JB	CHECKED BY	
DATE	June 6, 2019		
SCALE	1:1250		
1	MECP REVIEW	MAR 29/19	RM
No.	ISSUED FOR	DATE	BY

PROJECT NO.	18-6970
SHEET NO.	07
RED SUN FARMS ONTARIO LIMITED 1233 ROAD 4 EAST, LEAMINGTON, ON STORM DRAINAGE AREAS	

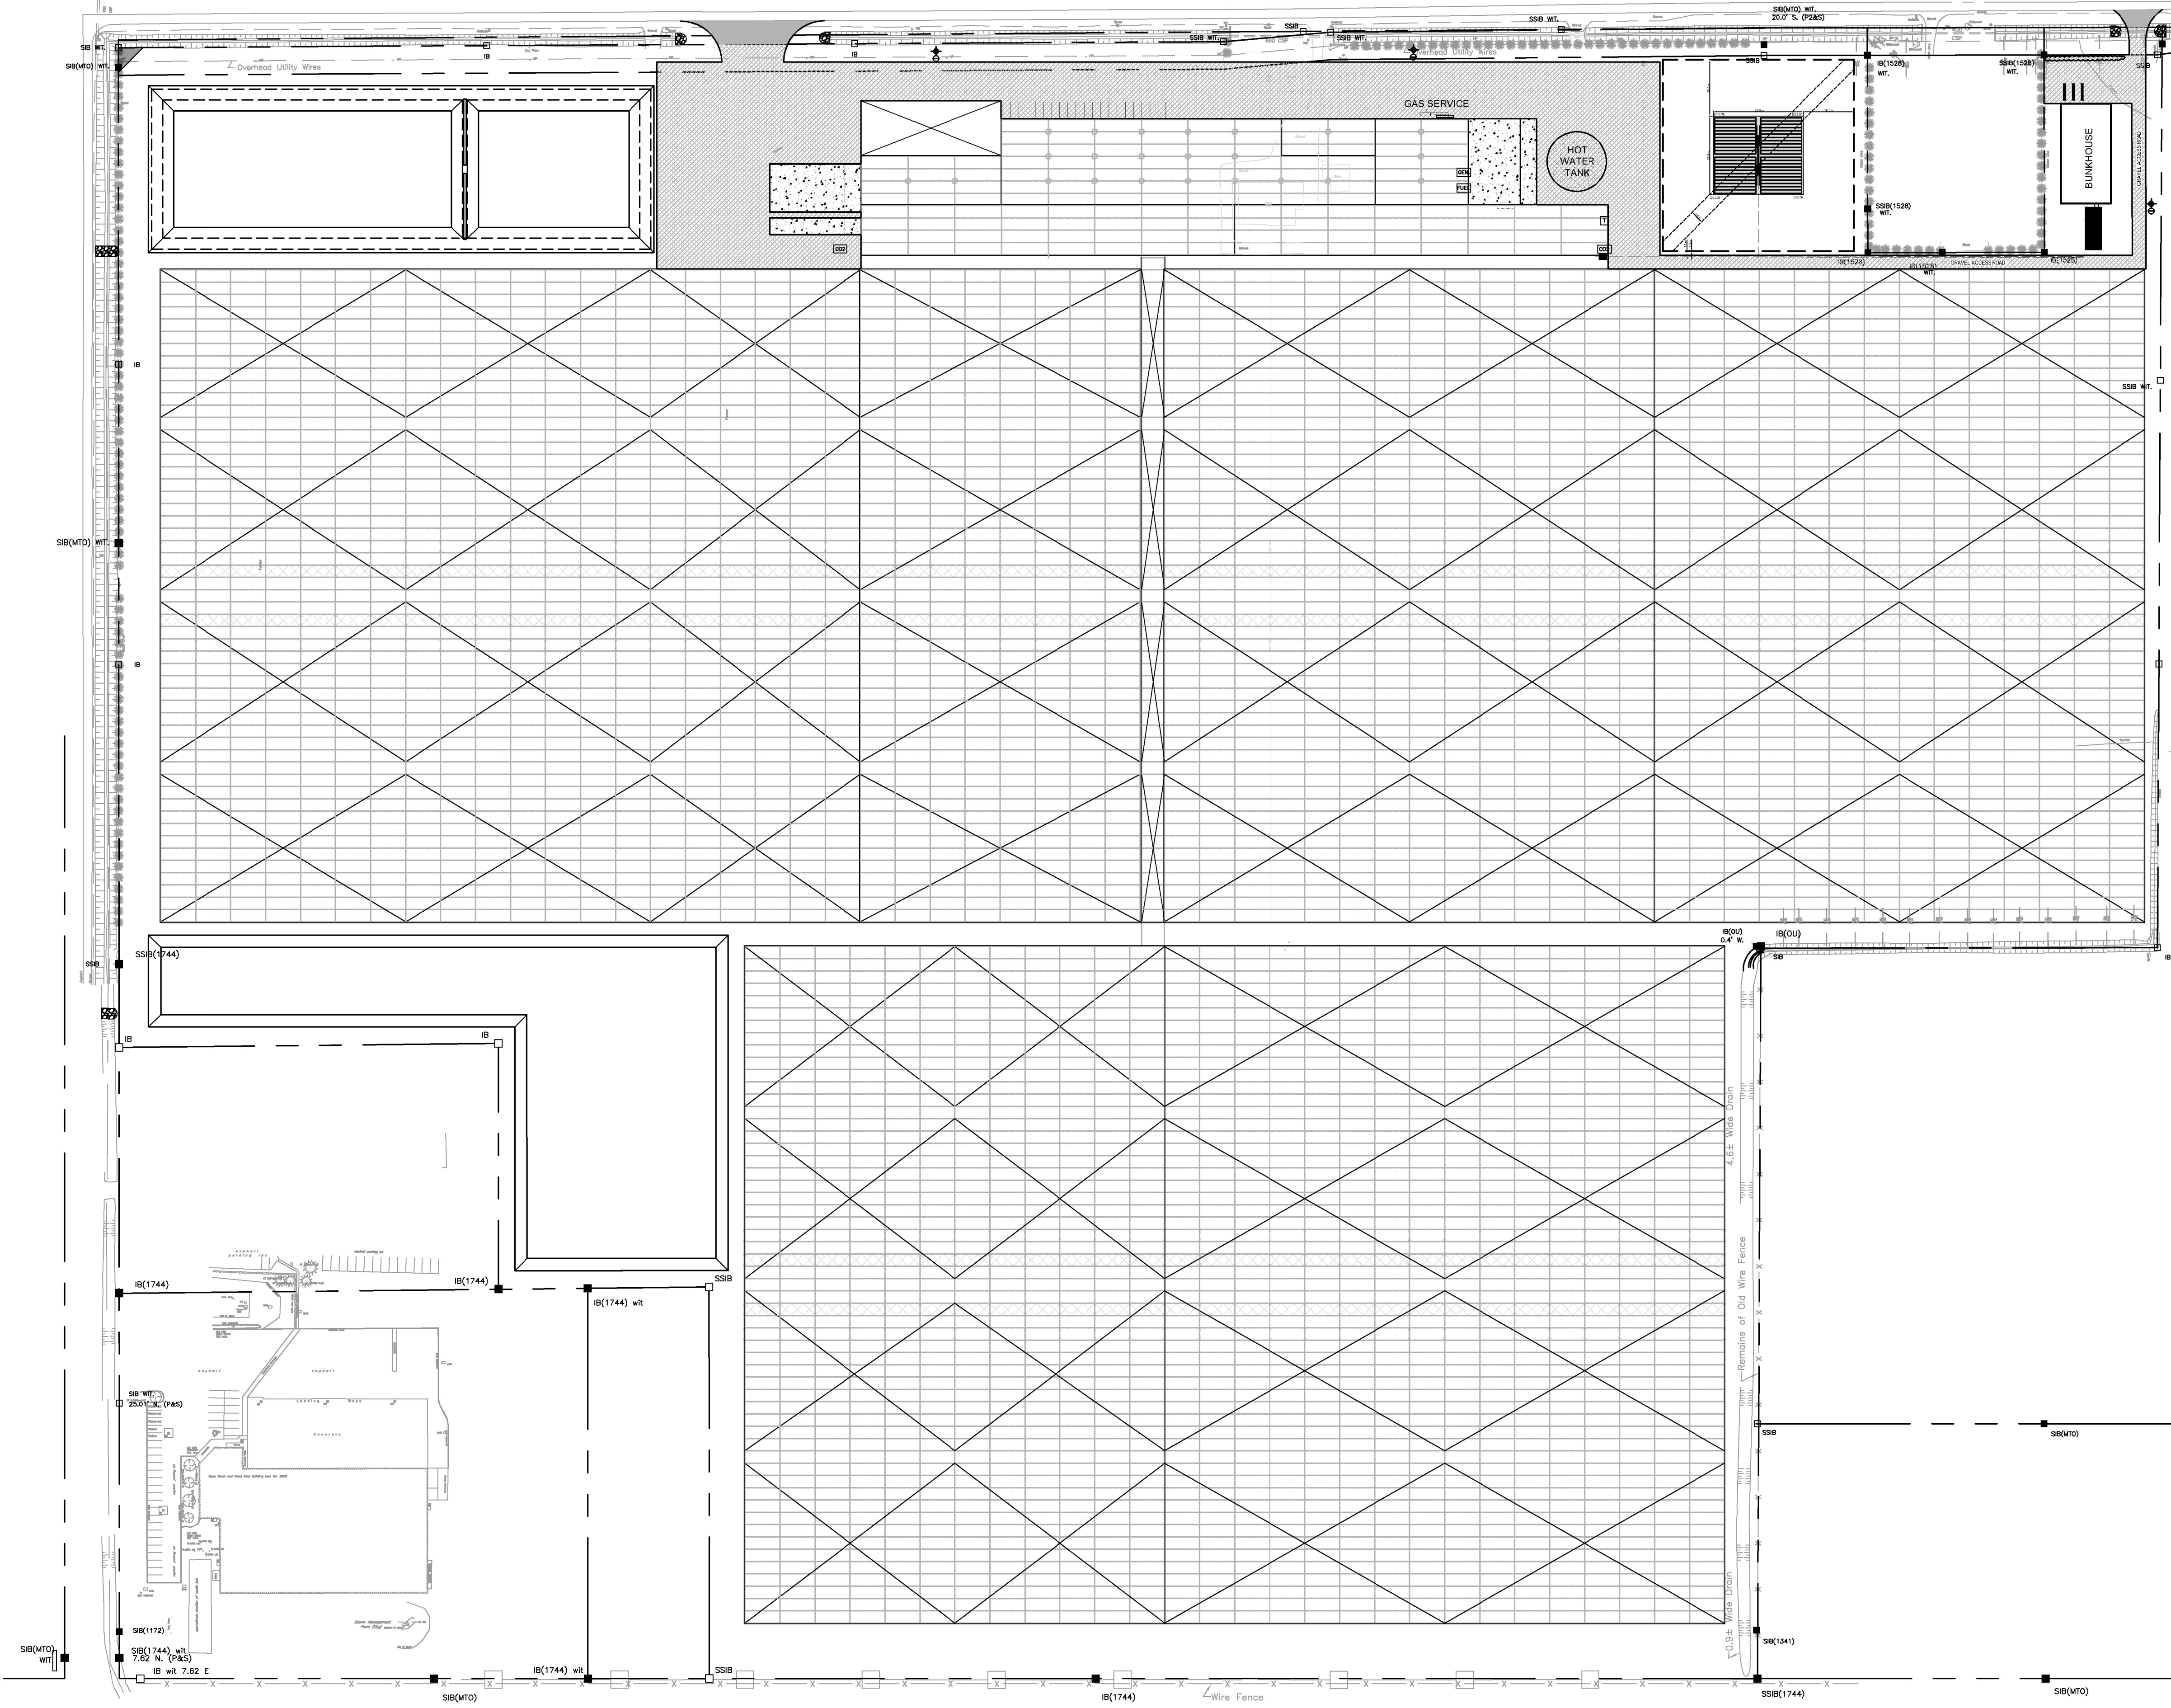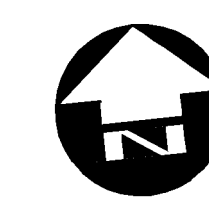

DILLON CONSULTING LIMITED 3200 DEZEL DRIVE, SUITE 608, WINDSOR, ONTARIO, N9W 5K6, PHONE (519) 945-5000, FAX (519) 945-5054
 PLUME CONSULTING ENGINEERING PROJECTS 2018 1330 VANDERHOE AVENUE, 2ND FLOOR, WINDSOR, ONTARIO, N9W 5K6, PHONE (519) 945-5000, FAX (519) 945-5054
 PLUMES CONSULTING ENGINEERING PROJECTS 2018 1330 VANDERHOE AVENUE, 2ND FLOOR, WINDSOR, ONTARIO, N9W 5K6, PHONE (519) 945-5000, FAX (519) 945-5054

Conditions of Use

Verify elevations and/or dimensions on drawing prior to use.
Report any discrepancies to Dillon Consulting Limited.

Do not scale dimensions from drawing.

Do not modify drawing re-use it, or use it for purposes other than those intended at the time of its preparation without prior written permission from Dillon Consulting Limited.



DESIGN	RM	REVIEWED BY	
DRAWN	JB	CHECKED BY	
DATE	June 6, 2019		
SCALE	1:750		
1	MECP REVIEW	MAR 29/19	RM
No.	ISSUED FOR	DATE	BY

RED SUN FARMS ONTARIO LIMITED 1233 ROAD 4 EAST, LEAMINGTON, ON		PROJECT NO. 18-6970
PHOTOMETRICS PLAN		SHEET NO. 08