



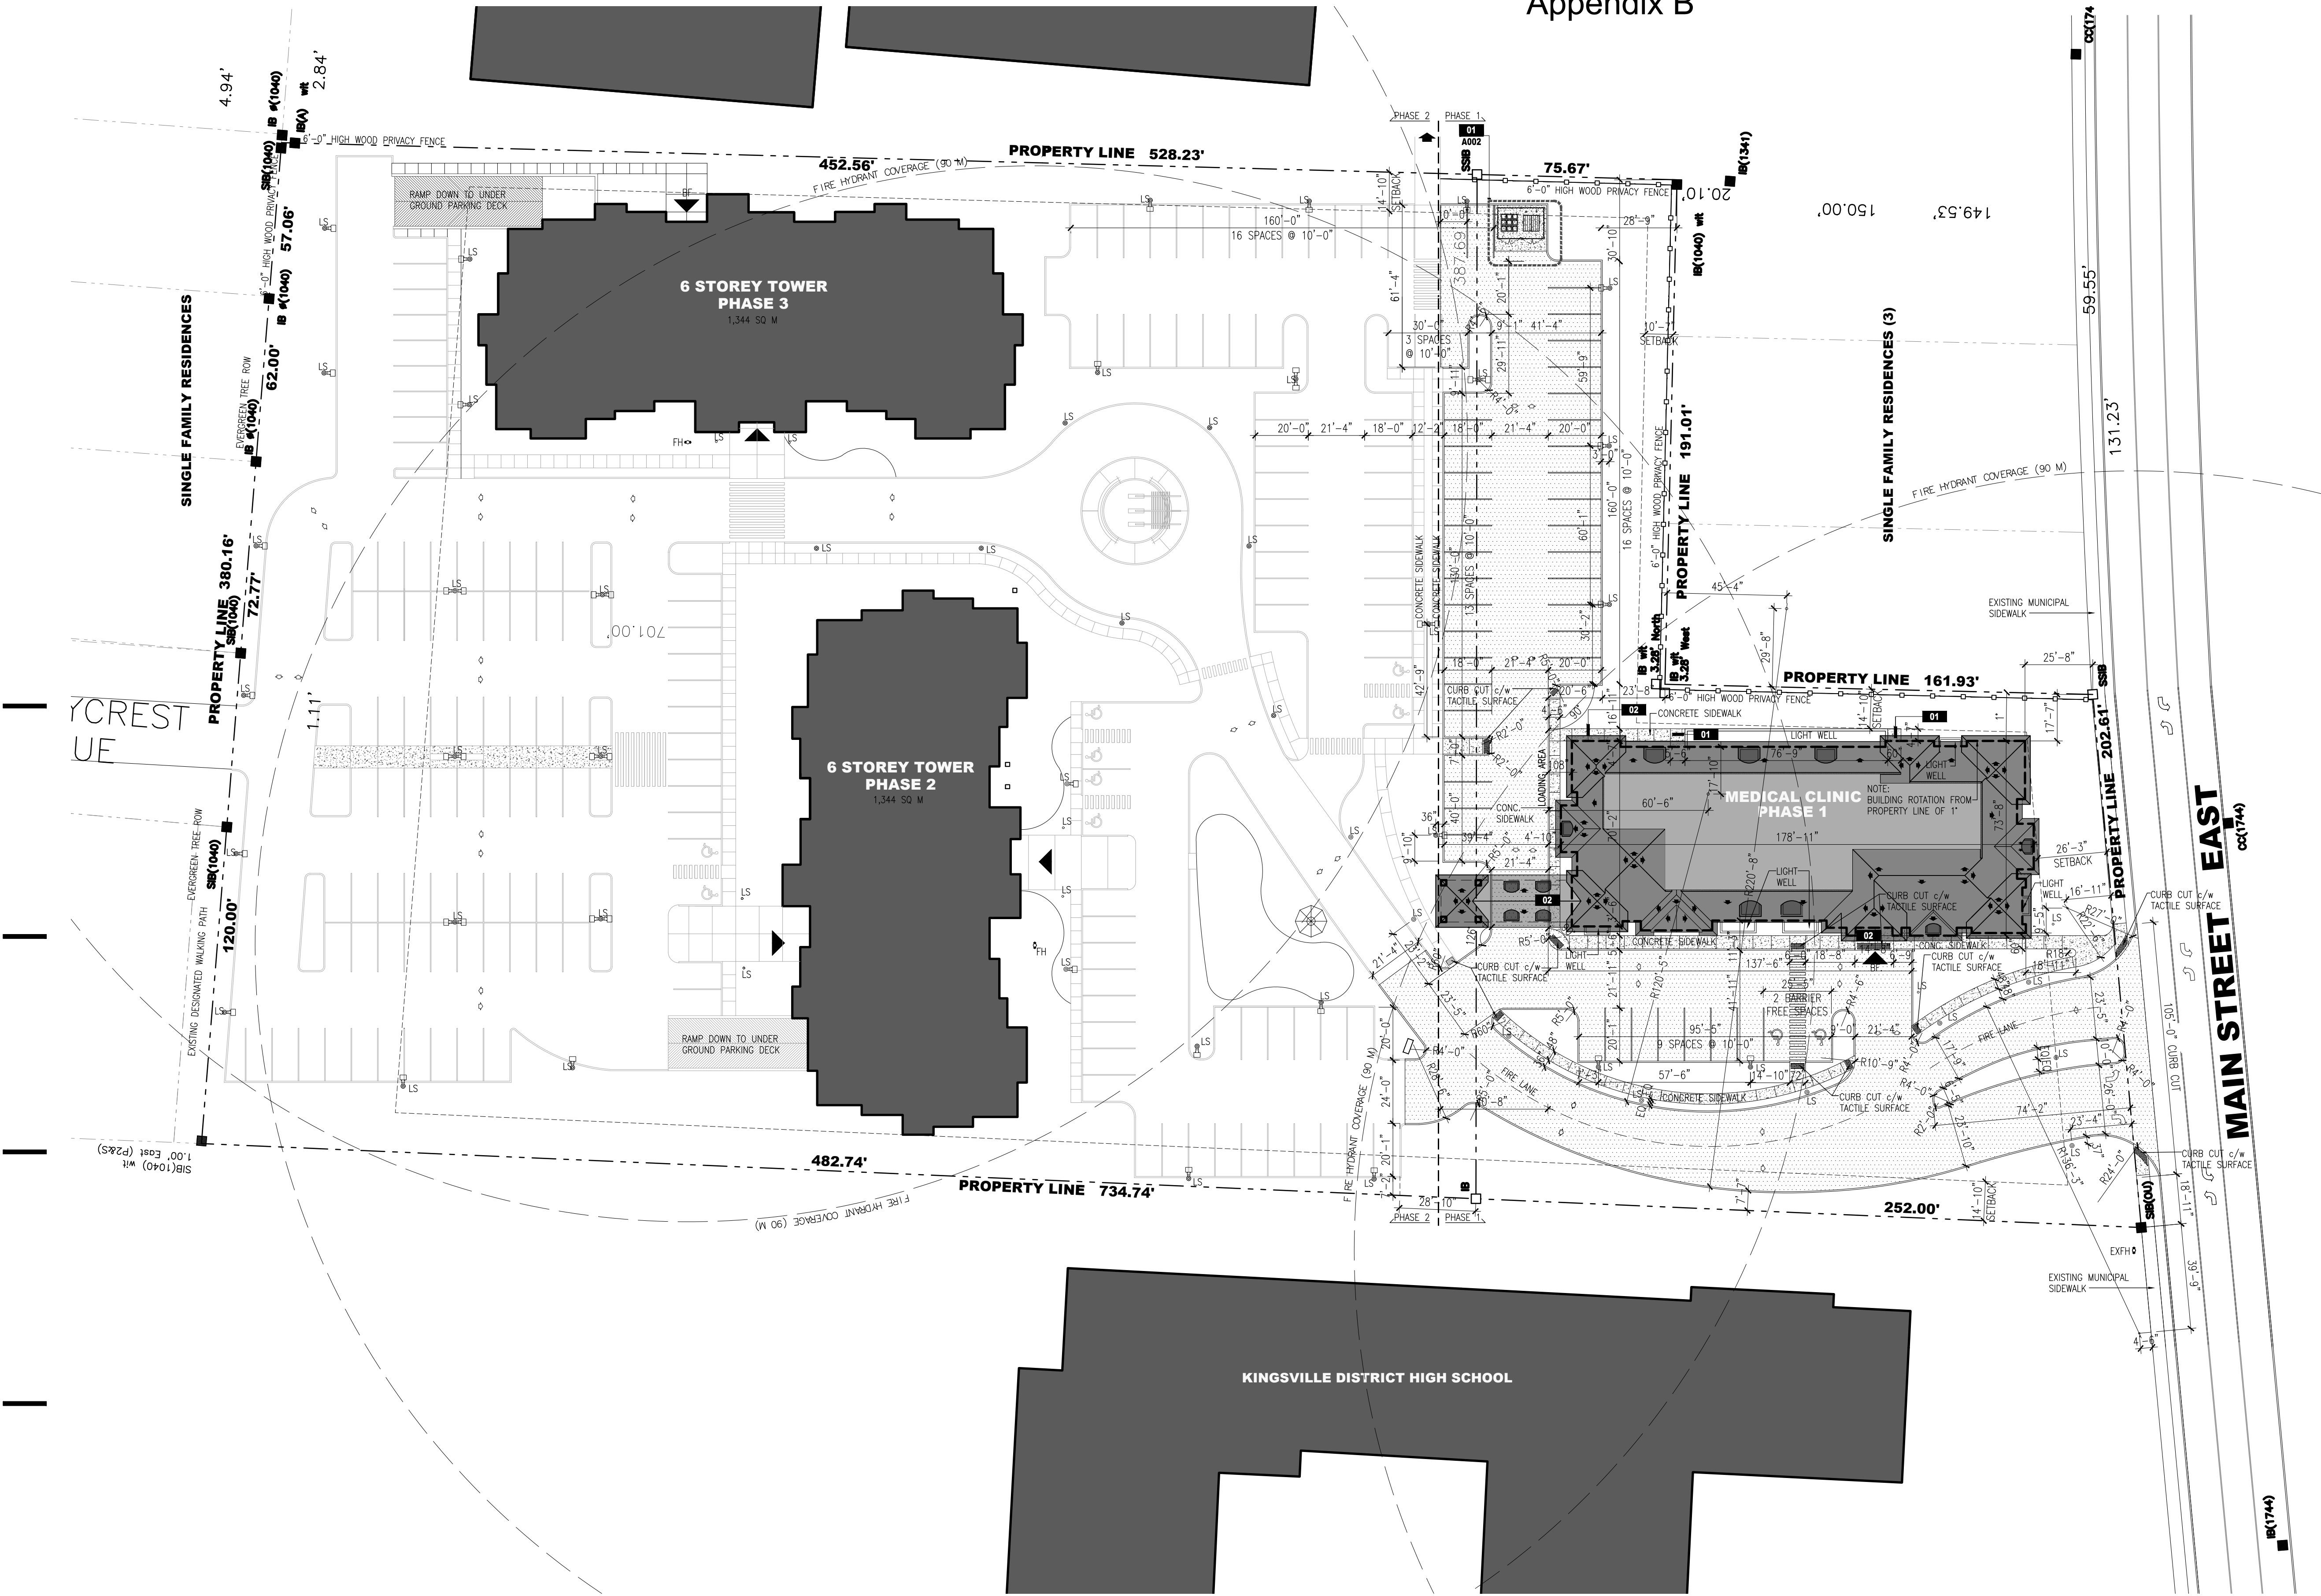

01 ARCHITECTURAL SITE PLAN LAYOUT - PHASE 1

AS101 SCALE: 1/32" = 1'-0"

KEY PLAN

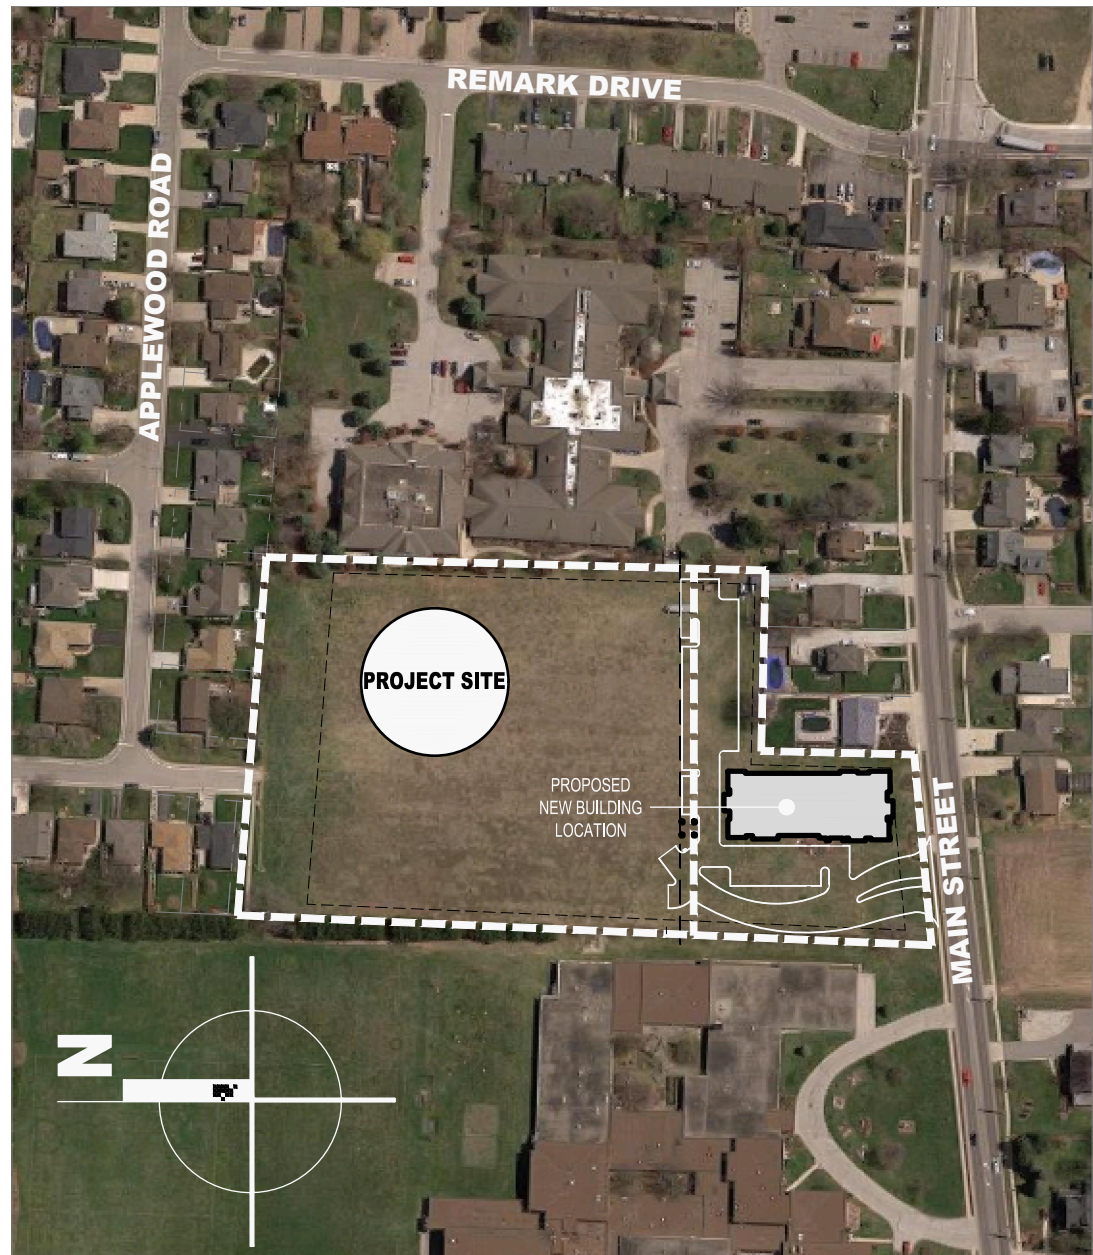

TAG CONSTRUCTION NOTES

- 01 SUPPLY AND INSTALL PRE-CAST CONCRETE STAIR AND LANDING AT DOOR. CONFIRM HEIGHT WITH FINISHED GRADE. PROVIDE PRE-FINISHED METAL GUARD RAIL AND HANDRAIL TO CONFORM WITH ALL OBC REQUIREMENTS. CLEARANCE BETWEEN RAILS IS TO BE 3'-4" MIN.
- 02 PROVIDE CONCRETE FROST SLAB IN THIS LOCATION. REFER TO WALL SECTIONS FOR DETAILS.

NOTES	PROJECT IDENTIFICATION	DRAWING IDENTIFICATION	ORIENTATION	SUB-CONSULTANT	PRIME CONSULTANT	DISCIPLINE SEAL	DRAWING SUBMISSION(S)	INTERNAL INFO	COPYRIGHT 2019 [®]																												
THE CONTRACTOR SHALL CHECK AND VERIFY ALL DIMENSIONS AND REPORT ANY ERRORS OR OMISSIONS TO THE ARCHITECT PRIOR TO COMMENCING OR PROCEEDING WITH ANY WORK ON THIS PROJECT. ALL DRAWINGS AND SPECIFICATIONS ARE THE PROPERTY OF THE ARCHITECT. COPYRIGHT 2019 [®] . THESE DRAWINGS AND SPECIFICATIONS ARE DESIGNED FOR THE CLIENT AND THE PROPERTY INDICATED ON THESE DRAWINGS ONLY AND SHALL NOT BE CONSTRUCTED FOR ANY OTHER CLIENT OR ANY OTHER PROPERTY. DO NOT SCALE DRAWINGS.	200 MAIN MEDICAL 200 MAIN STREET KINGSVILLE, ONTARIO	ARCHITECTURAL SITE PLAN			 67 KING STREET WEST, CHATHAM ON N7M 1C7 TEL . 519.397.0943 EMAIL . email@roastudio.com		<table><tr><td></td><td></td><td>MM-DD-YY</td></tr><tr><td></td><td></td><td></td></tr><tr><td></td><td></td><td></td></tr><tr><td>2.</td><td>ISSUED FOR CONSTRUCTION</td><td>04-23-2019</td></tr><tr><td>1.</td><td>ISSUED FOR BUILDING PERMIT</td><td>04-02-2019</td></tr><tr><td>NO.</td><td>DESCRIPTION</td><td>DATE</td></tr></table>			MM-DD-YY							2.	ISSUED FOR CONSTRUCTION	04-23-2019	1.	ISSUED FOR BUILDING PERMIT	04-02-2019	NO.	DESCRIPTION	DATE	<table><tr><td>PROJECT ID</td><td>ROA17-021</td></tr><tr><td>DRAWN BY</td><td>B.MARSCHNER</td></tr><tr><td>REVIEWED BY</td><td>M.RAPOSO</td></tr><tr><td>DATE</td><td>03.07.2019</td></tr><tr><td>SCALE</td><td>AS NOTED</td></tr></table>	PROJECT ID	ROA17-021	DRAWN BY	B.MARSCHNER	REVIEWED BY	M.RAPOSO	DATE	03.07.2019	SCALE	AS NOTED	AS101
									MM-DD-YY																												
							2.	ISSUED FOR CONSTRUCTION	04-23-2019																												
1.	ISSUED FOR BUILDING PERMIT	04-02-2019																																			
NO.	DESCRIPTION	DATE																																			
PROJECT ID	ROA17-021																																				
DRAWN BY	B.MARSCHNER																																				
REVIEWED BY	M.RAPOSO																																				
DATE	03.07.2019																																				
SCALE	AS NOTED																																				
<table><tr><td></td><td>DESIGN REVIEW</td></tr><tr><td></td><td>SITE PLAN APPROVAL</td></tr><tr><td></td><td>BUILDING PERMIT</td></tr><tr><td></td><td>BIDS DOCUMENTS</td></tr><tr><td></td><td>CONTRACT DOCUMENTS</td></tr><tr><td></td><td>CONSTRUCTION DOCUMENTS</td></tr><tr><td></td><td>AS-BUILT DOCUMENTS</td></tr></table>		DESIGN REVIEW		SITE PLAN APPROVAL		BUILDING PERMIT		BIDS DOCUMENTS		CONTRACT DOCUMENTS		CONSTRUCTION DOCUMENTS		AS-BUILT DOCUMENTS																							
	DESIGN REVIEW																																				
	SITE PLAN APPROVAL																																				
	BUILDING PERMIT																																				
	BIDS DOCUMENTS																																				
	CONTRACT DOCUMENTS																																				
	CONSTRUCTION DOCUMENTS																																				
	AS-BUILT DOCUMENTS																																				