


Appendix C

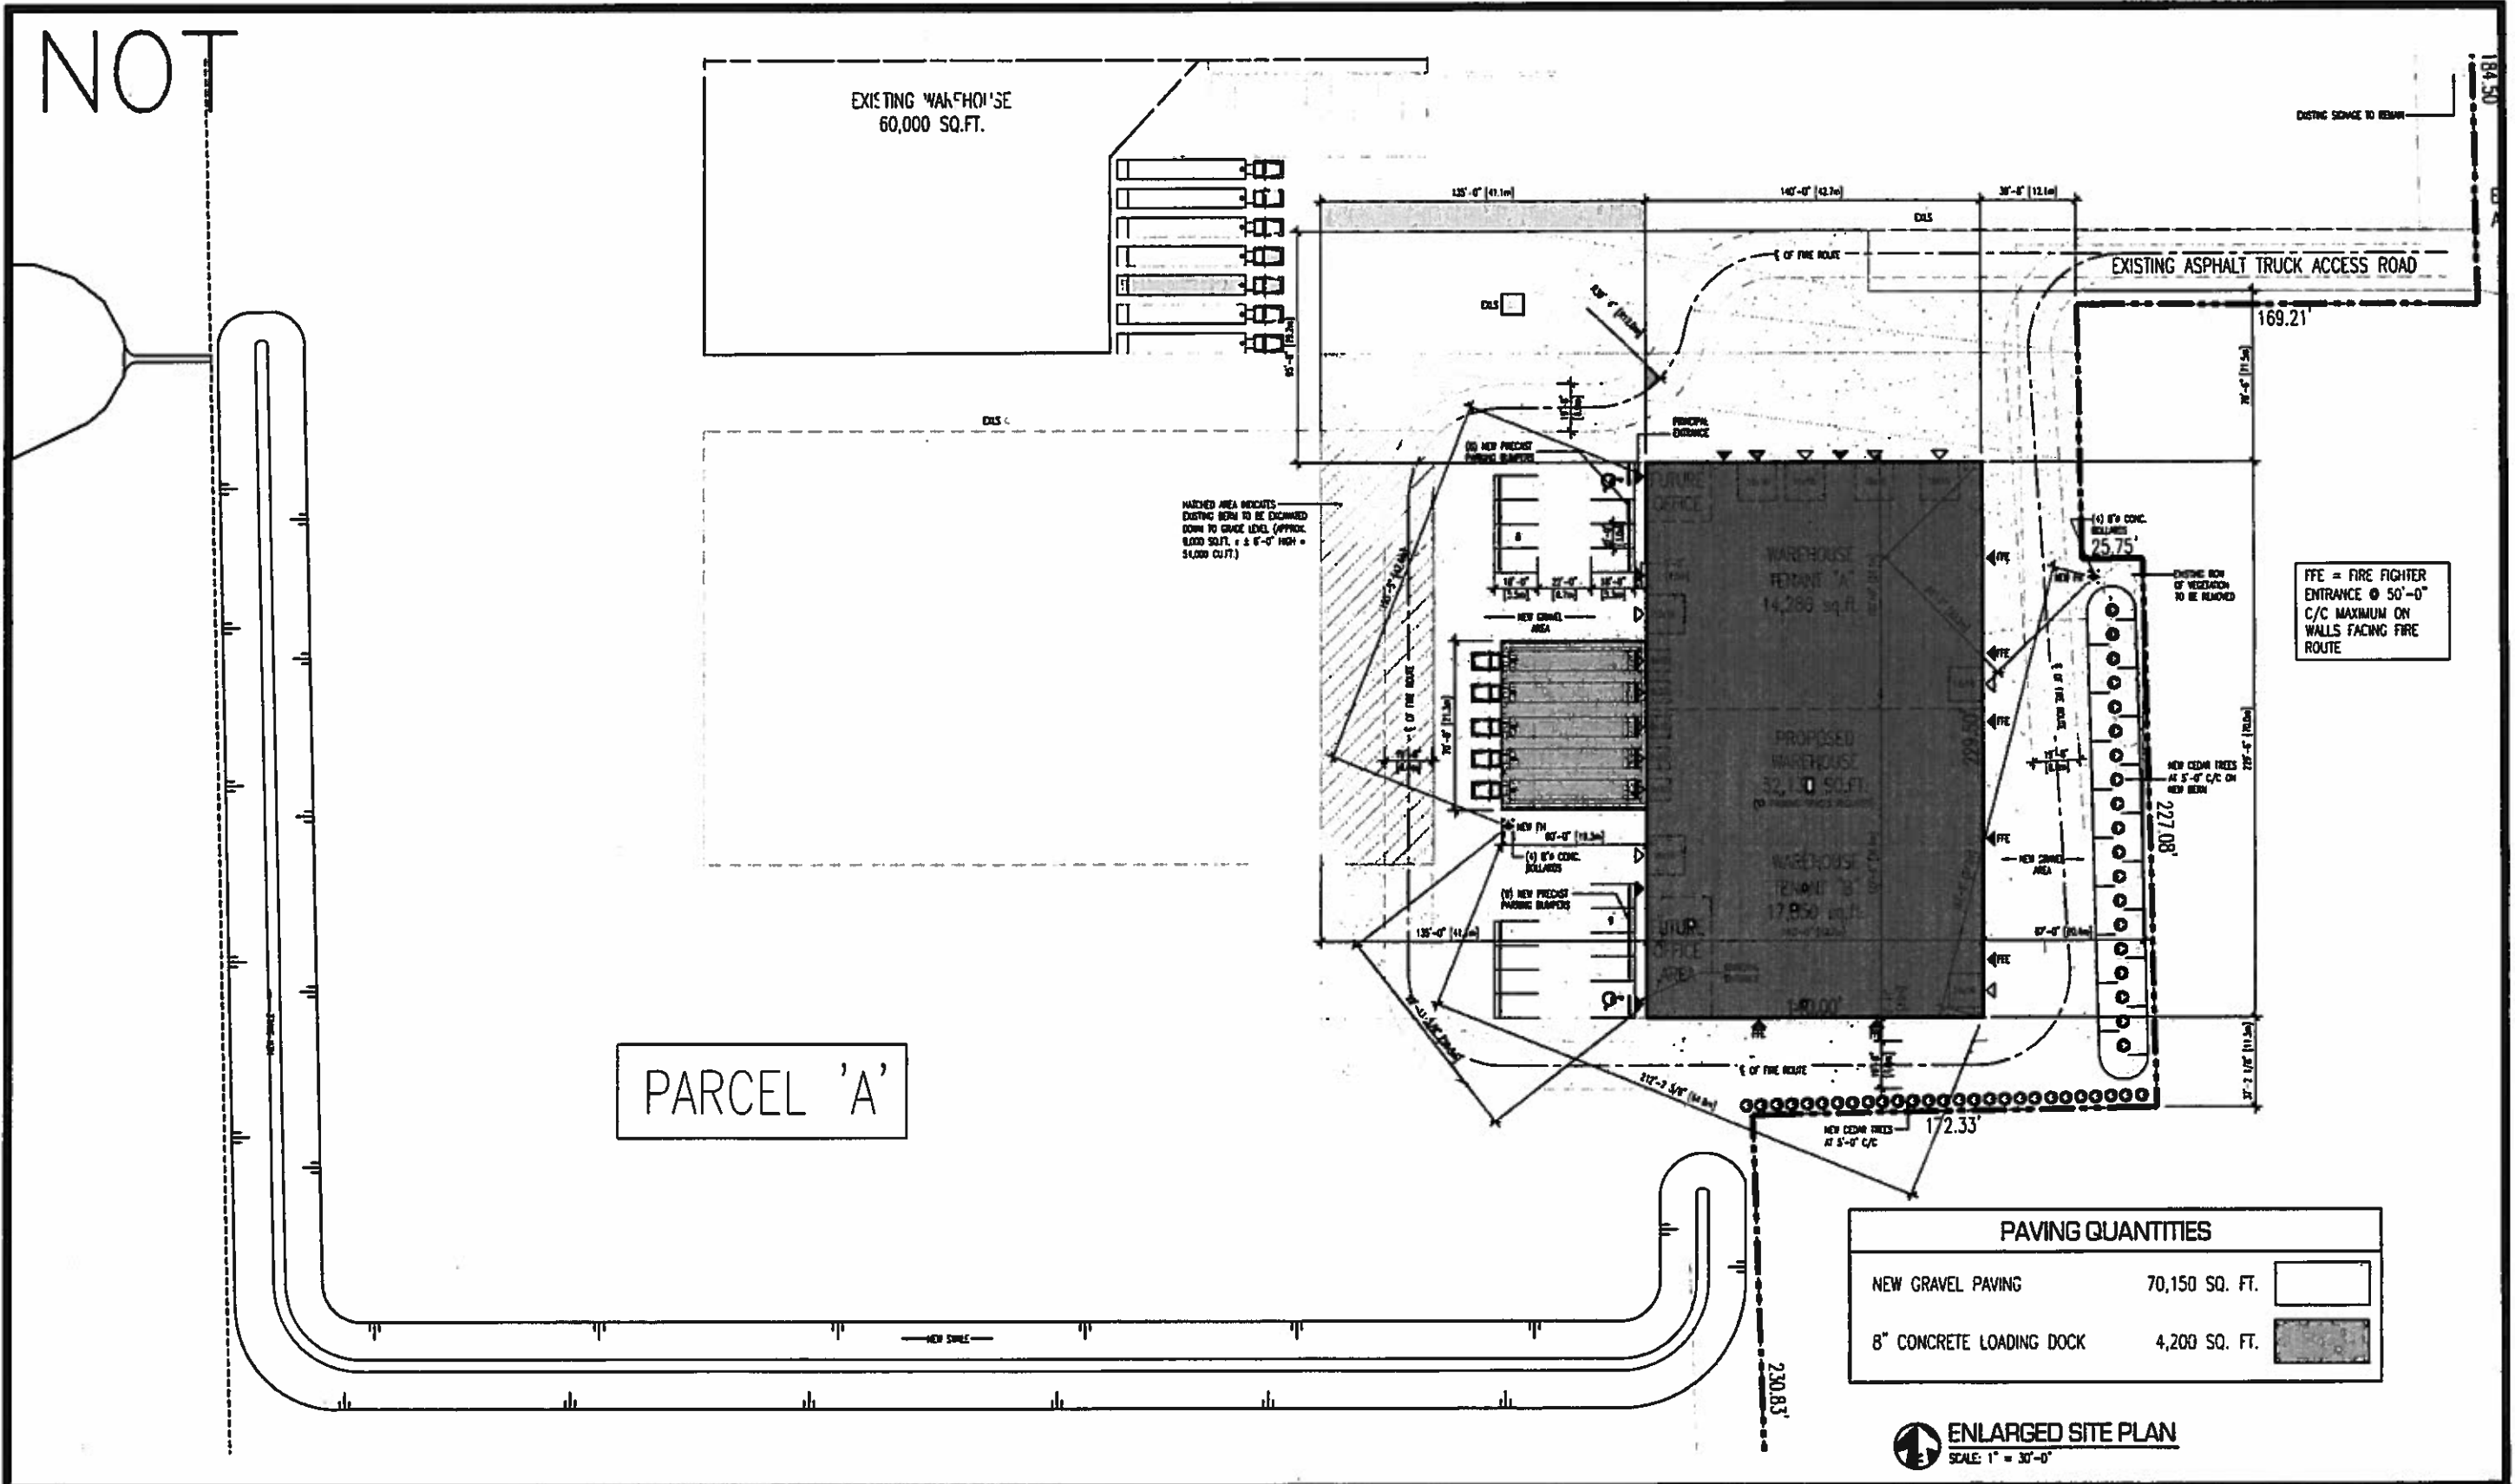

 DEVELOP • DESIGN • CONSTRUCT	DRAWING TITLE: ENLARGED SITE PLAN	DATE ISSUED FOR: 11.20.18 S.P.C. AMENDMENT	DATE ISSUED FOR: _____	PROJECT No.: 2018030.001	GENERAL NOTES: ALL DIMENSING TO BE CALCULATED AND VERIFIED ON THE JOB SITE ANY AND ALL DISCREPANCIES ARE TO BE REPORTED TO THE ARCHITECT OR ENGINEER. ALL DRAWINGS REMAIN THE PROPERTY OF ROSATI GROUP INC. DO NOT SCALE DRAWINGS	STAMP: _____	STAMP: _____	NOTES: _____	DRAWING No.: A1.1
	PROJECT/CLIENT: PROPOSED WAREHOUSE BUILDING RUTHVEN (KINGSVILLE) ON	SCALE: AS SHOWN	DRAWN BY: _____	CHECKED BY: _____		STAMP: _____			