



# Appendix F

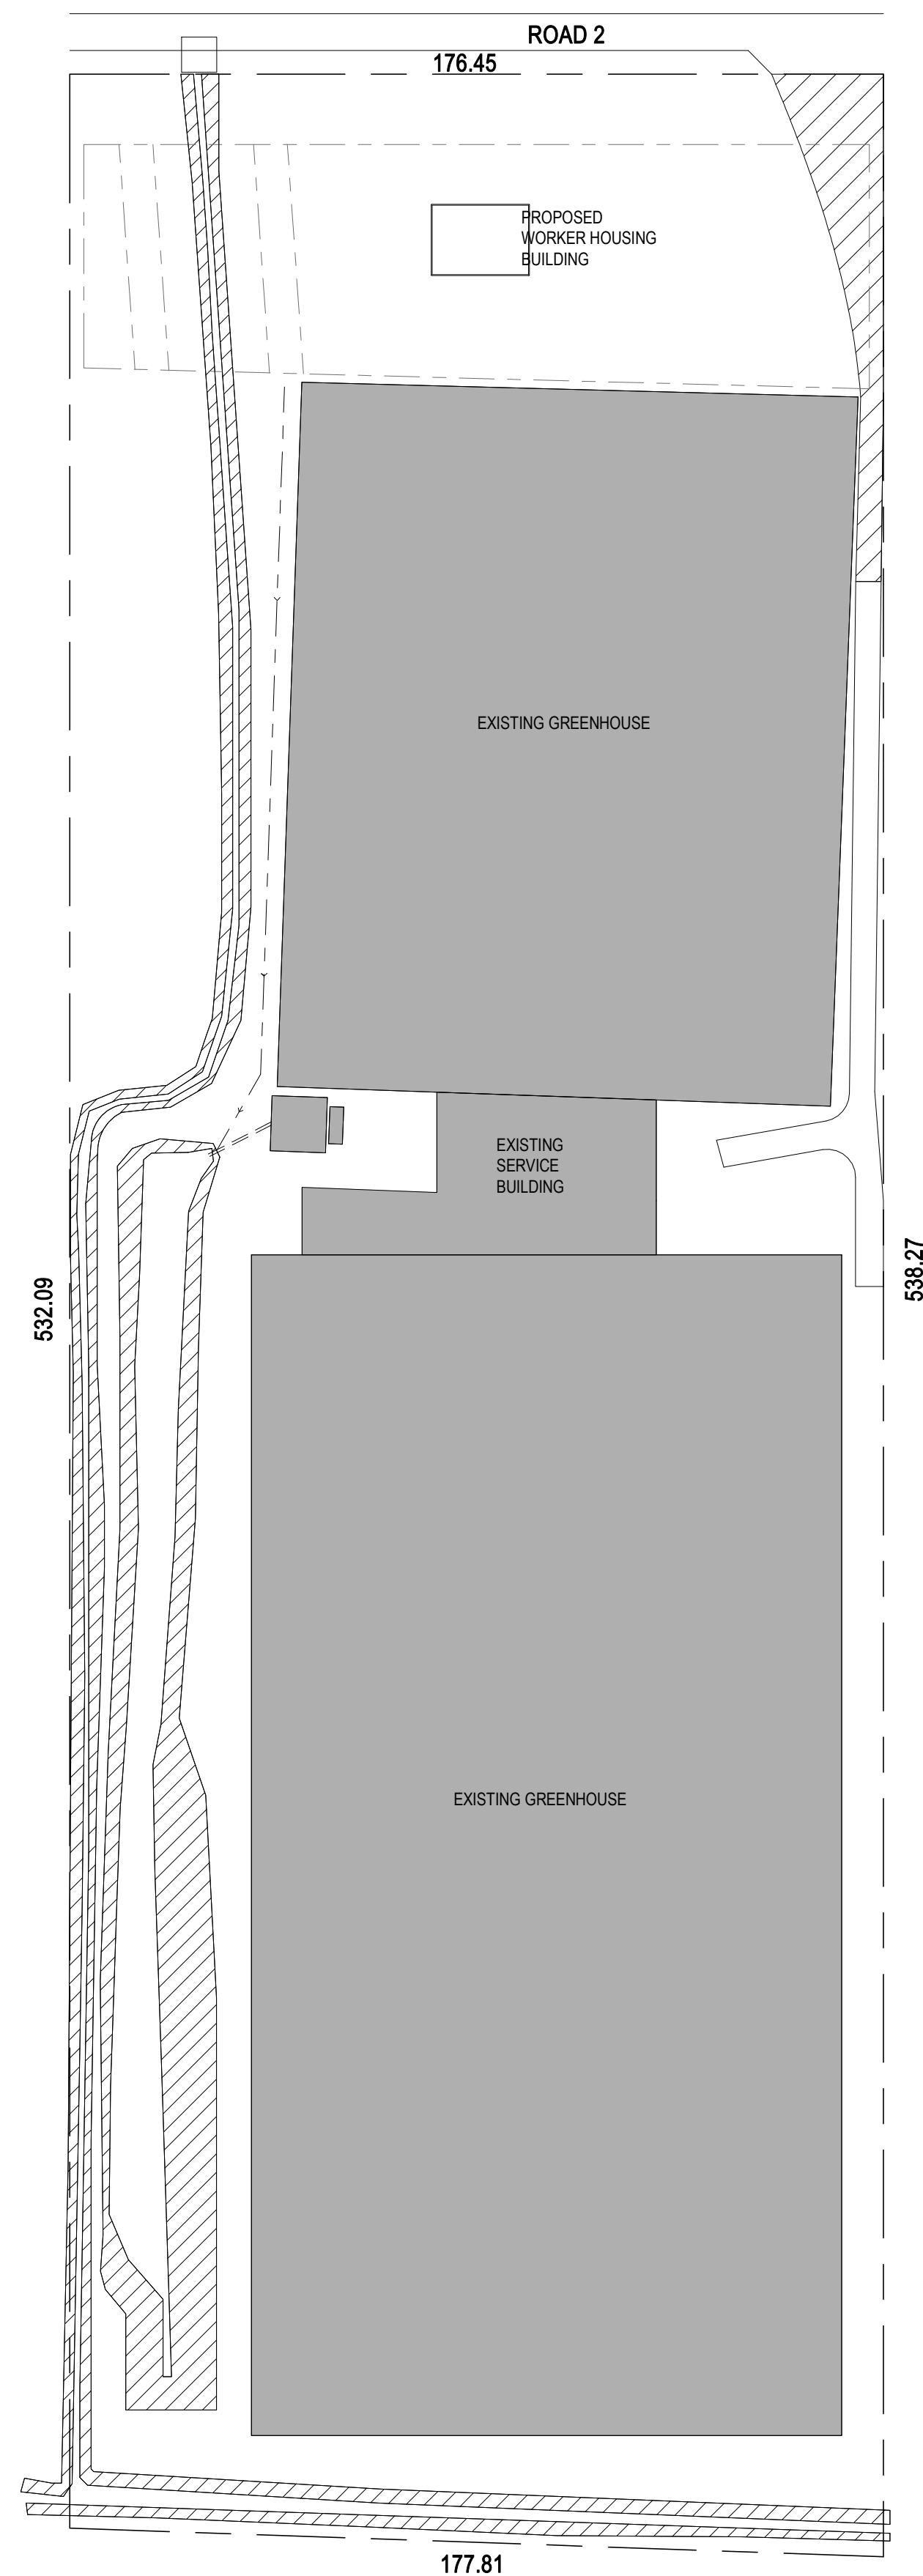

**SITE PLAN**  
SCALE: 1" = 100'-0"

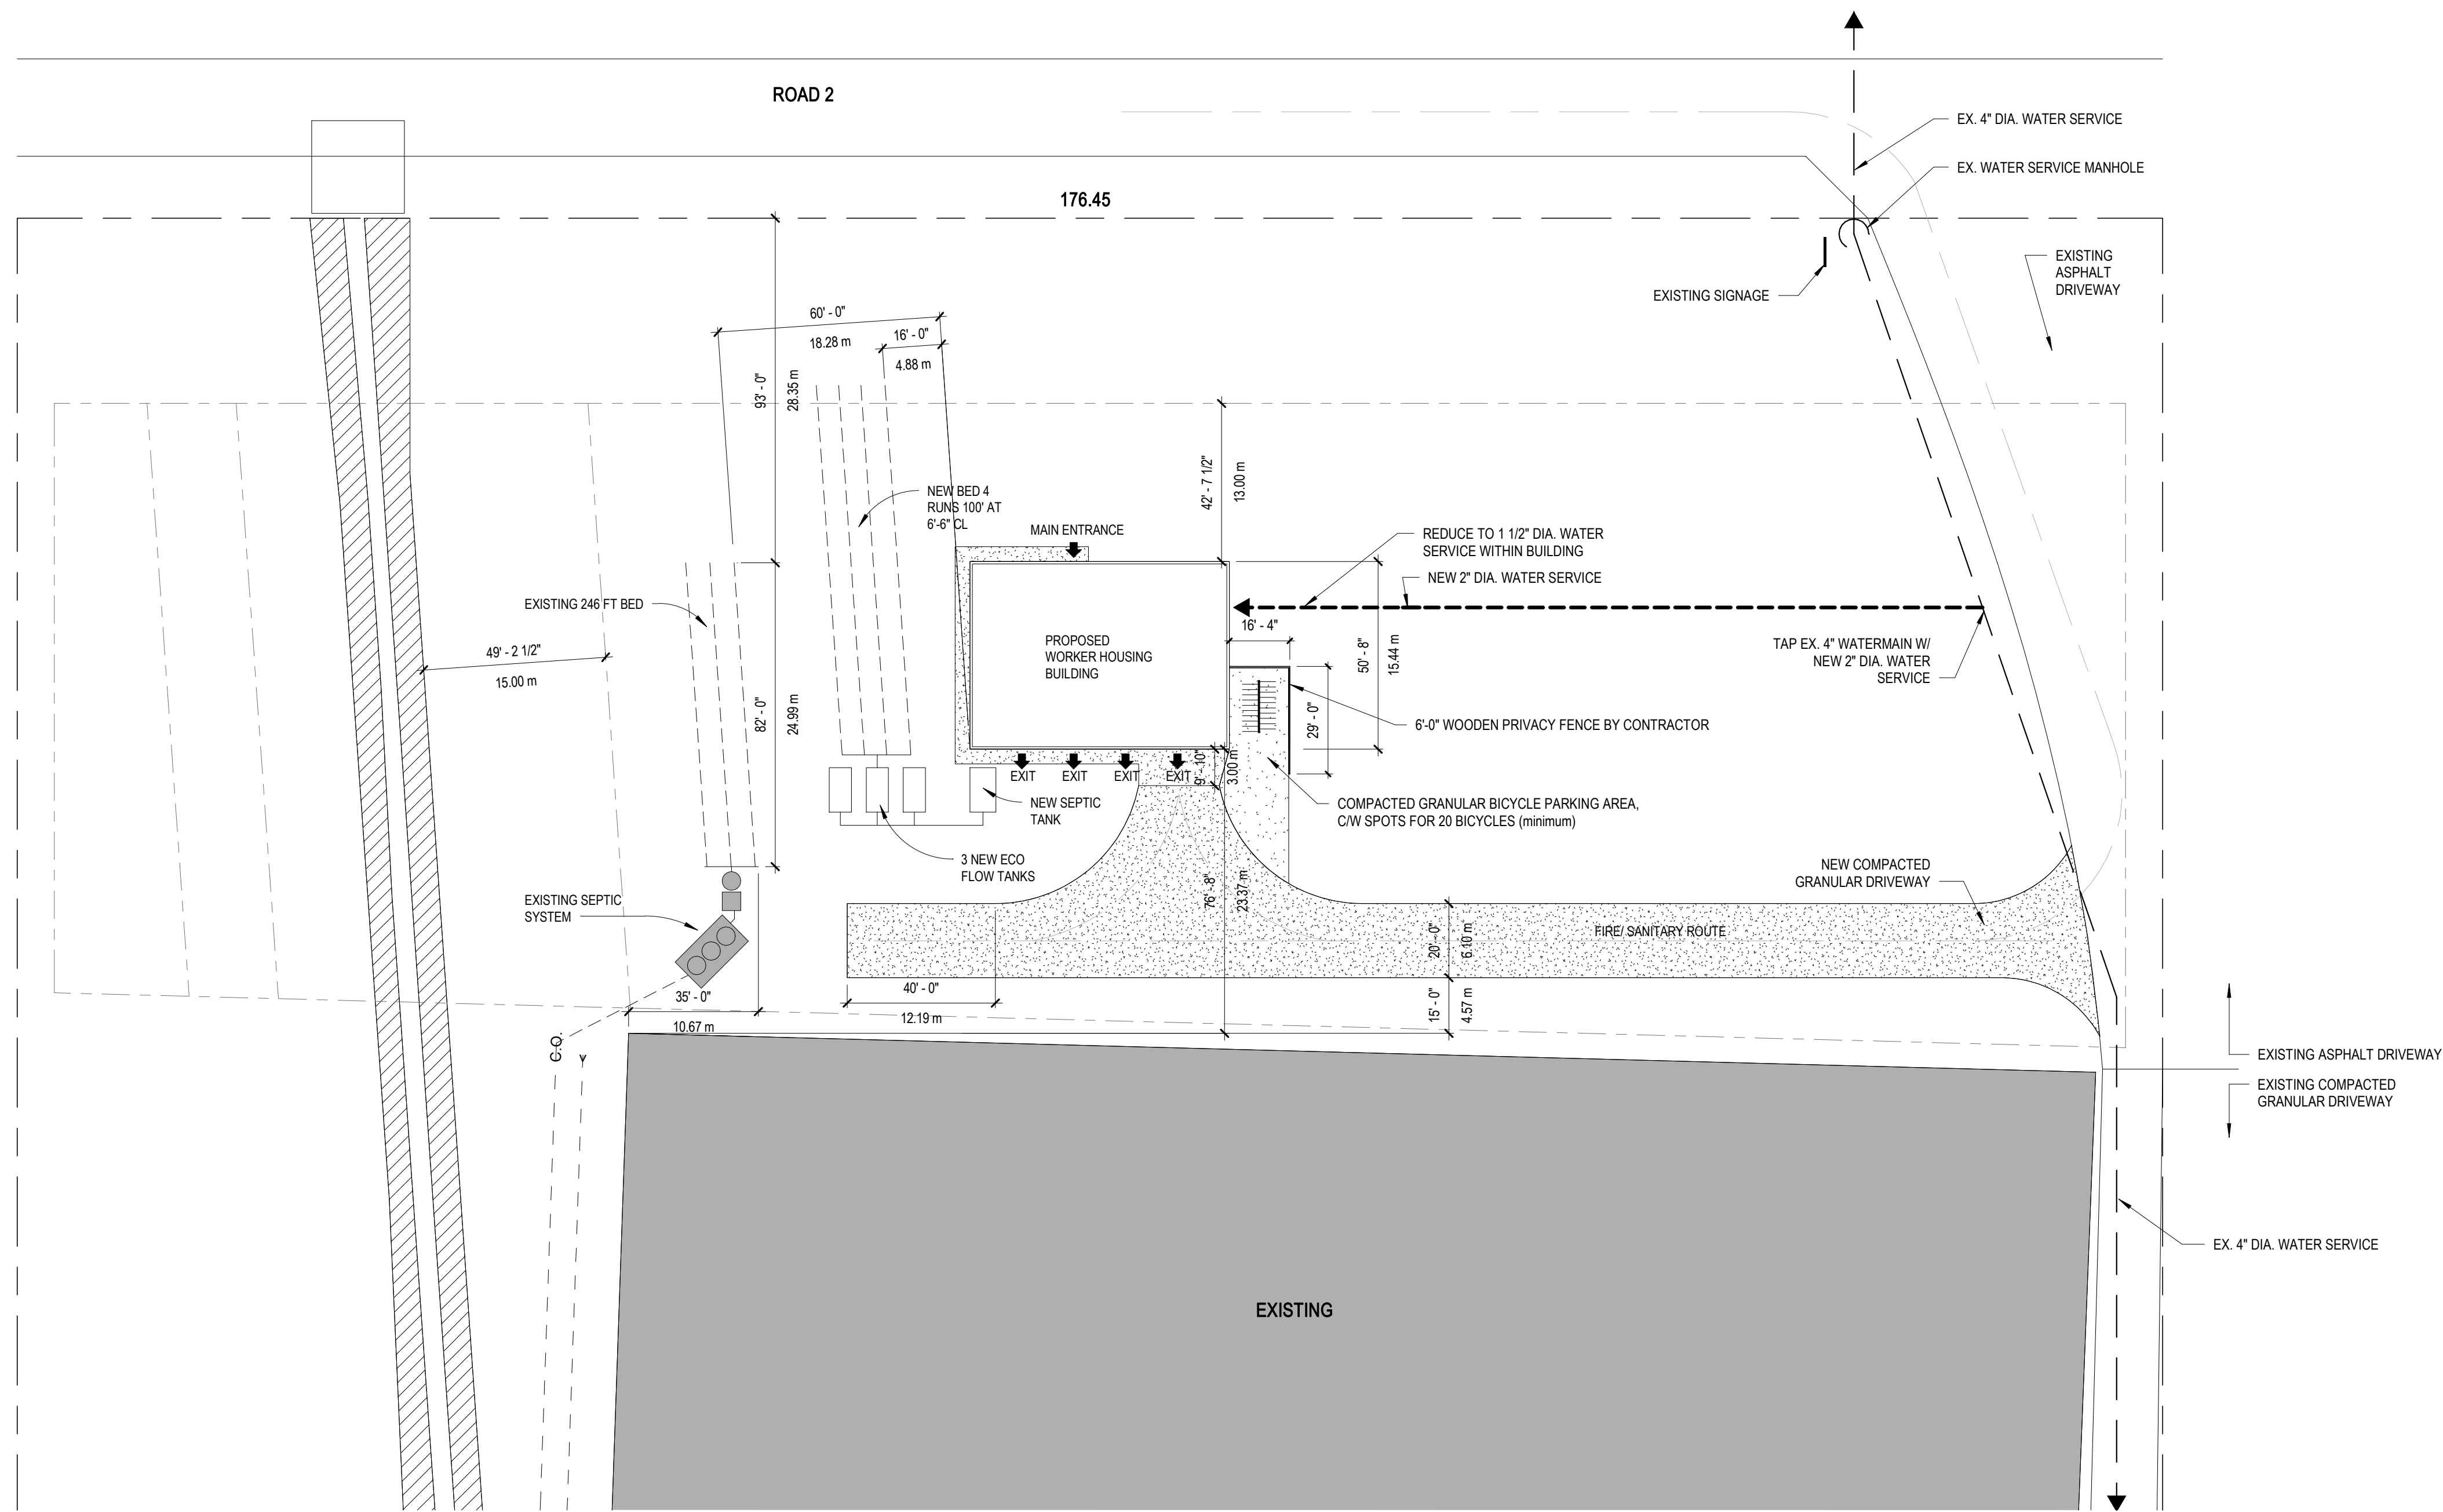

**ENLARGED SITE PLAN**  
SCALE: 1" = 30'-0"

THIS LINE IS 4' LONG

No.	Date	Revision Schedule Description

## ARCHITECTURAL SITE PLAN

### SUN CIRCLE GREENHOUSES NEW WORKER HOUSING

725 ROAD 2 EAST KINGSVILLE ON

Drawn By: \_\_\_\_\_ Checked By: **Checker**  
Project No: **1923**  
Sheet No: \_\_\_\_\_

**A101**