




Appendix C - Building Sketch

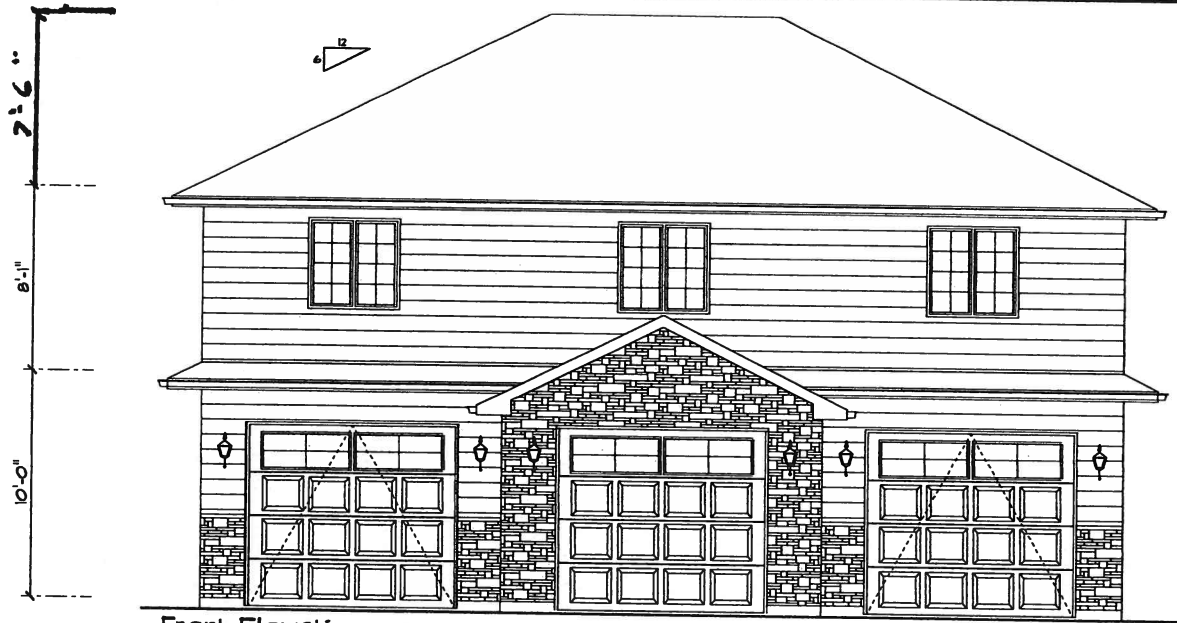


Front Elevation

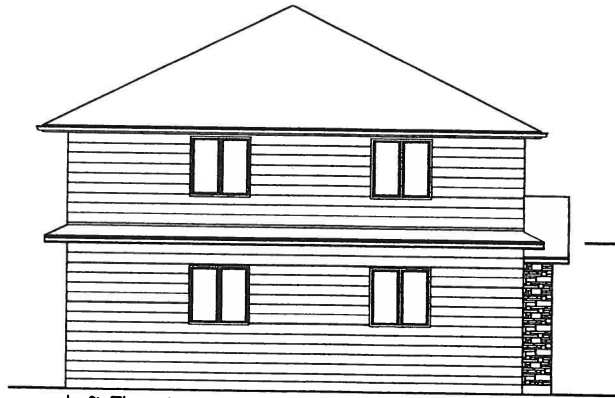

Left Elevation

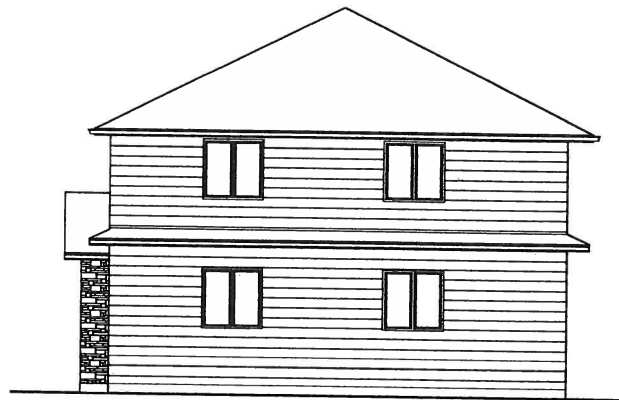

Right Elevation

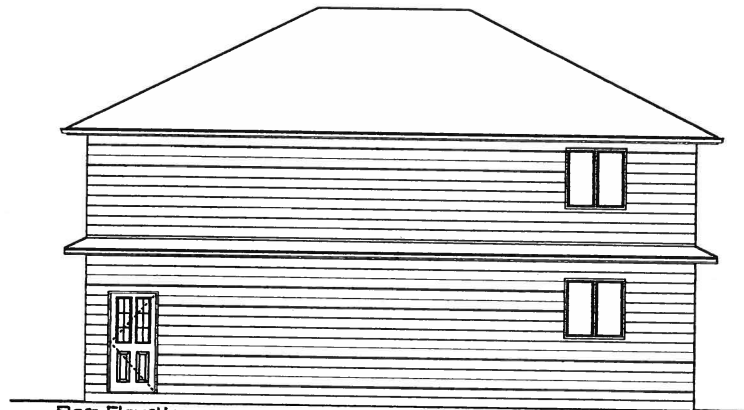

Rear Elevation

D. SCHERLE & ASSOCIATES

526 County Road # 8 Staples, On. NOP 2J0
Ph: (519) 687 - 6437 Fax: (519) 687 - 6767

- RESIDENTIAL • Consulting • Drafting
- COMMERCIAL • Proposals • Working Drawings
- AGRICULTURAL • New Construction • Additions
- Speciality Projects

This drawing and design is the exclusive property of
D. SCHERLE & ASSOCIATES LIMITED
and may not be reproduced or used in any form
without written permission from same.

Chris King

Kingsville, Ontario

phone (519) 733-8711 fax (519) 733-6928

Project;

**Proposed
Storage Garage**

Drawing:

Proposed Elevations

Date:

Oct, 2011

drawn by:
ds

Project #

Scale:

3/16" = 1'-0"

checked by:

Sheet #

1

2

