
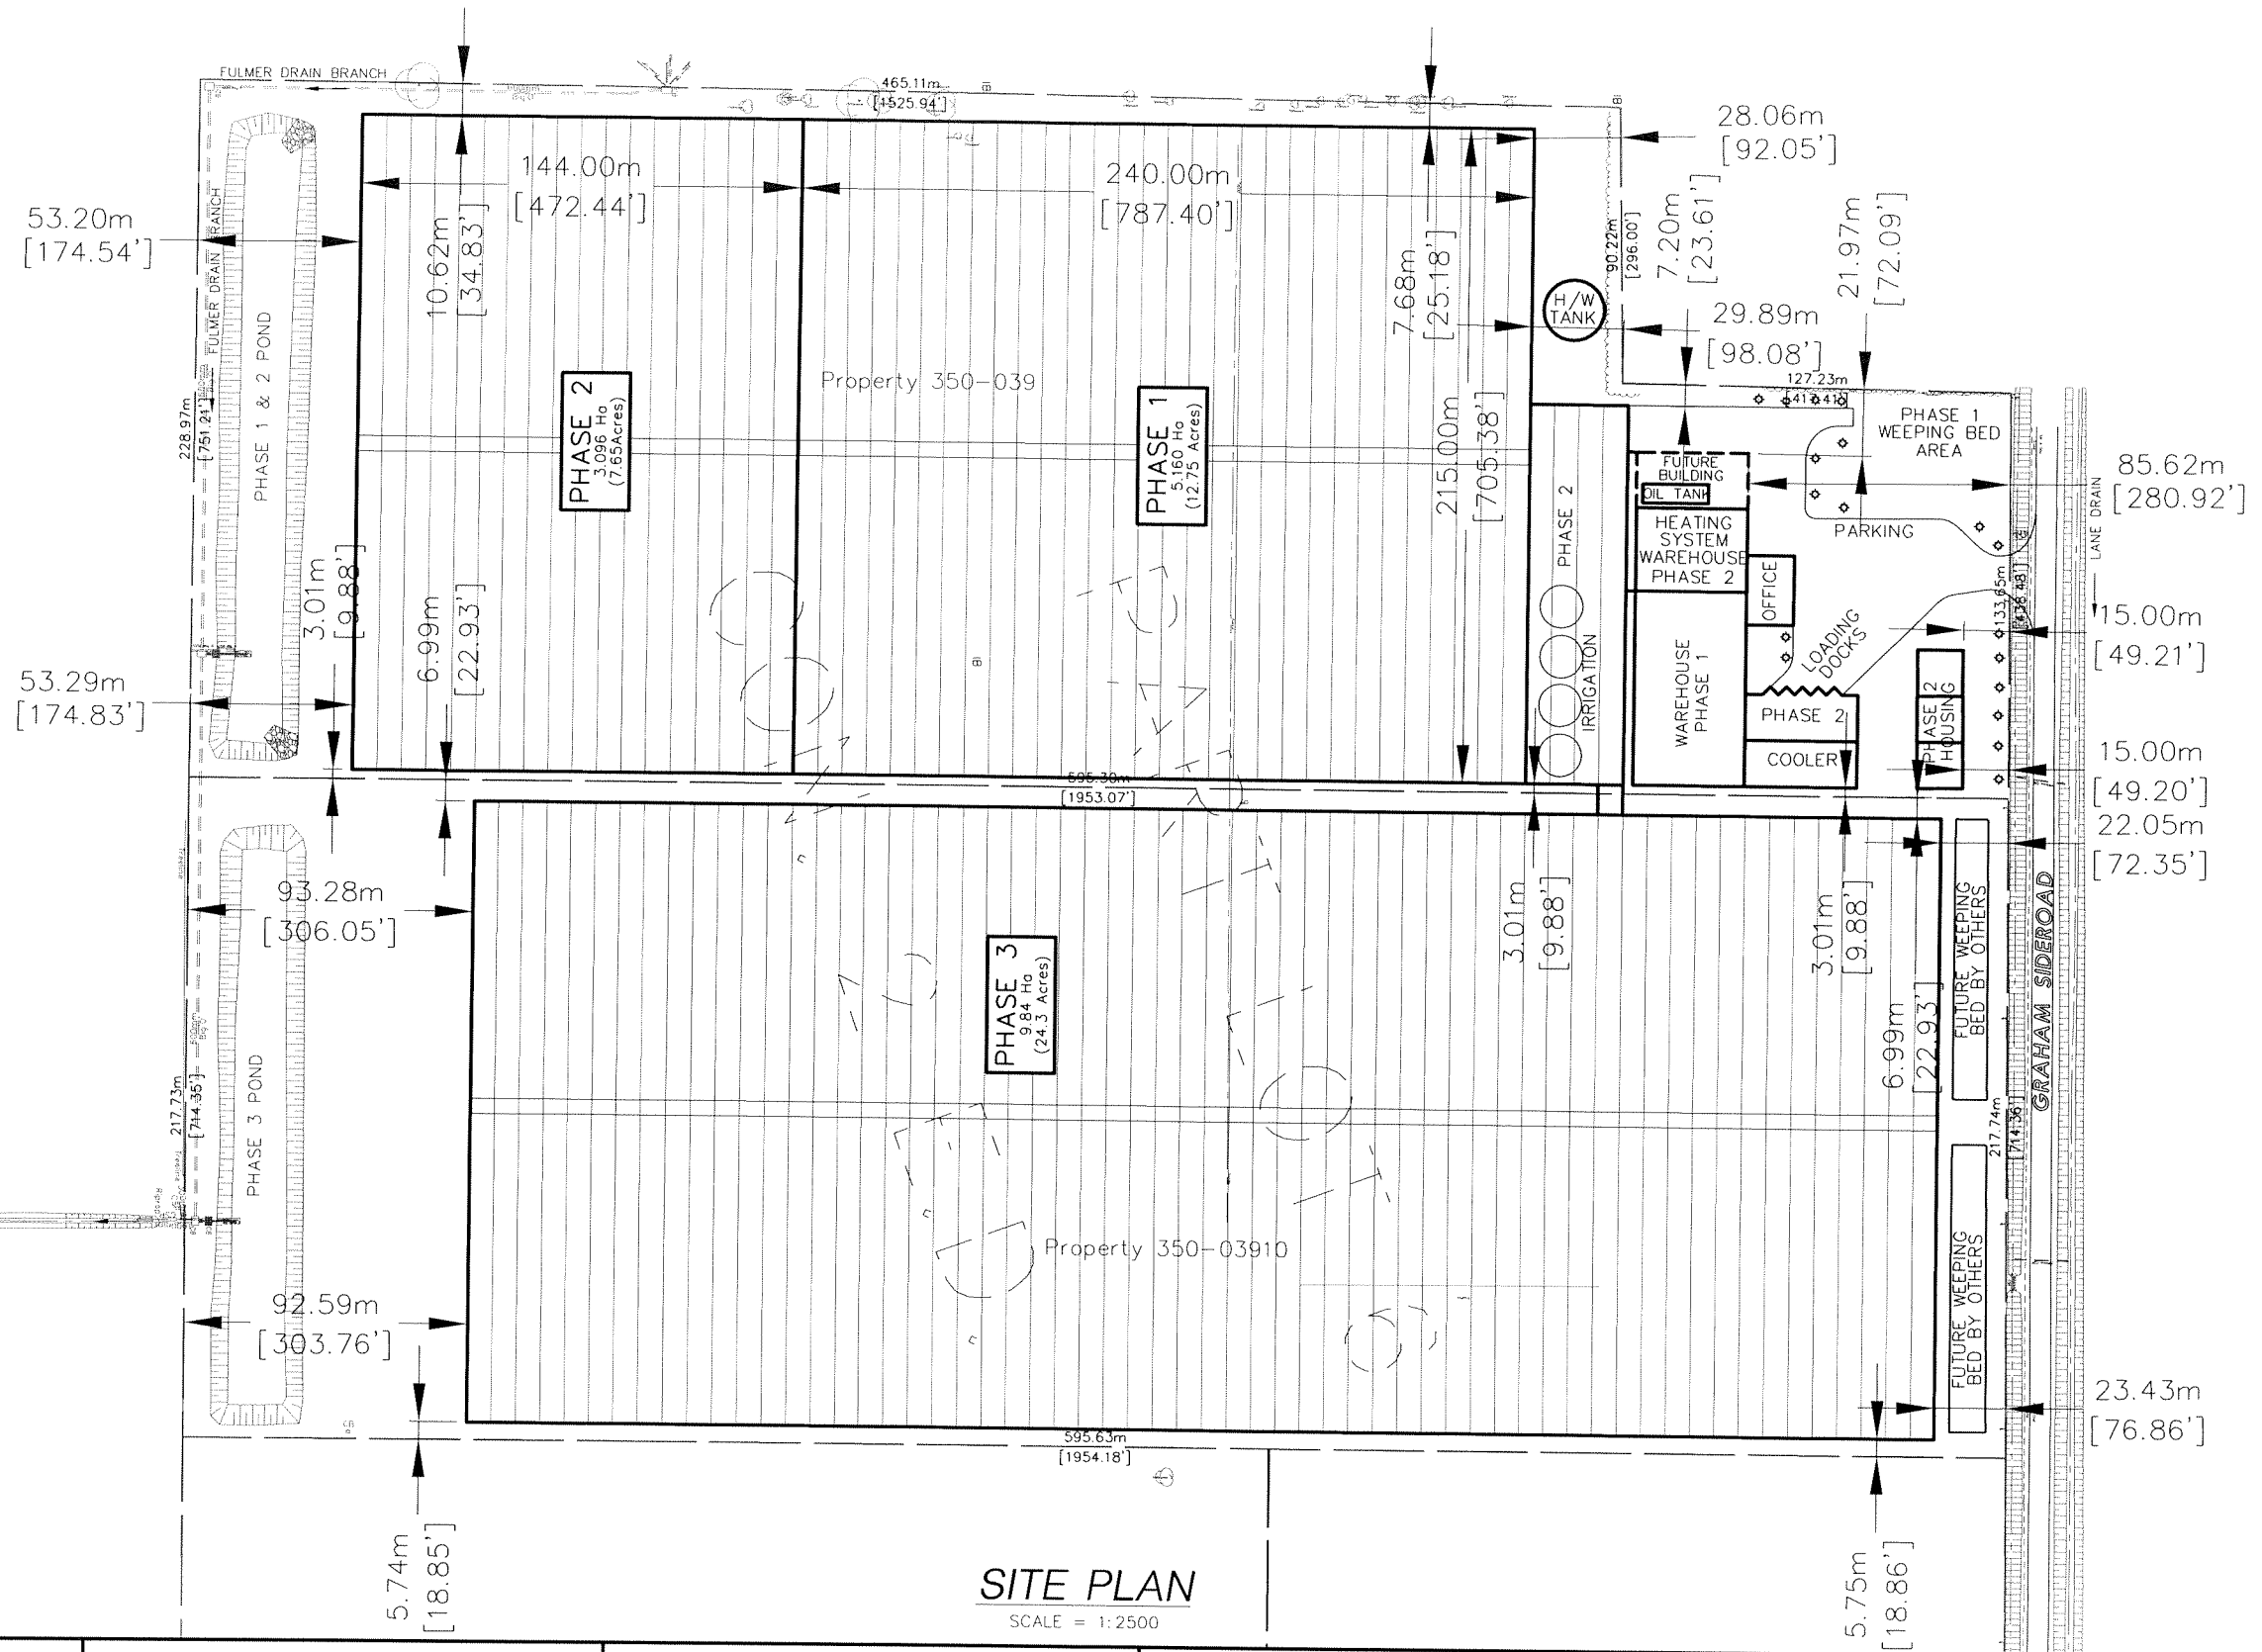


\\RAIDSERVER\\Data\\Working Files\\CAD\\LandProjectsR2\\E10009\\dwg\\E10009D2.dwg 9/21/2010 7:45:44 AM EDT

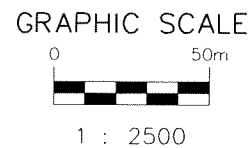

SITE PLAN
SCALE = 1:2500

SITE DETAILS (350-039)

TOTAL PROPERTY AREA = 12.330 Ha.
PHASE 1&2 BUILDING AREA = 9.277 Ha.

TOTAL BUILDING COVERAGE = 75.2%

SITE DETAILS (350-03910)

TOTAL PROPERTY AREA = 12.966 Ha.
PHASE 3 BUILDING AREA = 9.840 Ha.

TOTAL BUILDING COVERAGE = 75.9%

SITE DETAILS (TOTALS)

TOTAL PROPERTY AREA = 25.297 Ha.
PHASE 1&2 BUILDING AREA = 9.277 Ha.
PHASE 3 BUILDING AREA = 9.840 Ha.
PHASE 1&2 COVERAGE = 36.7%

TOTAL BUILDING COVERAGE = 75.6%

LOUIS CHIBANTE GREENHOUSE DEVELOPMENT
PART OF LOT 6, CONCESSION 2, EASTERN DIVISION
IN THE
TOWN OF KINGSVILLE
IN THE
COUNTY OF ESSEX • ONTARIO

N. J. Peralta Engineering Ltd.

45 DIVISION STREET NORTH
KINGSVILLE, ONTARIO
N9Y 1E1

DATE: SEPT. 21st, 2010

FILE No.:
E10-009

DRAWN BY: H.C.M.
PLOT CODE: 1:1
FILE: E10-009D2

SITE PLAN