



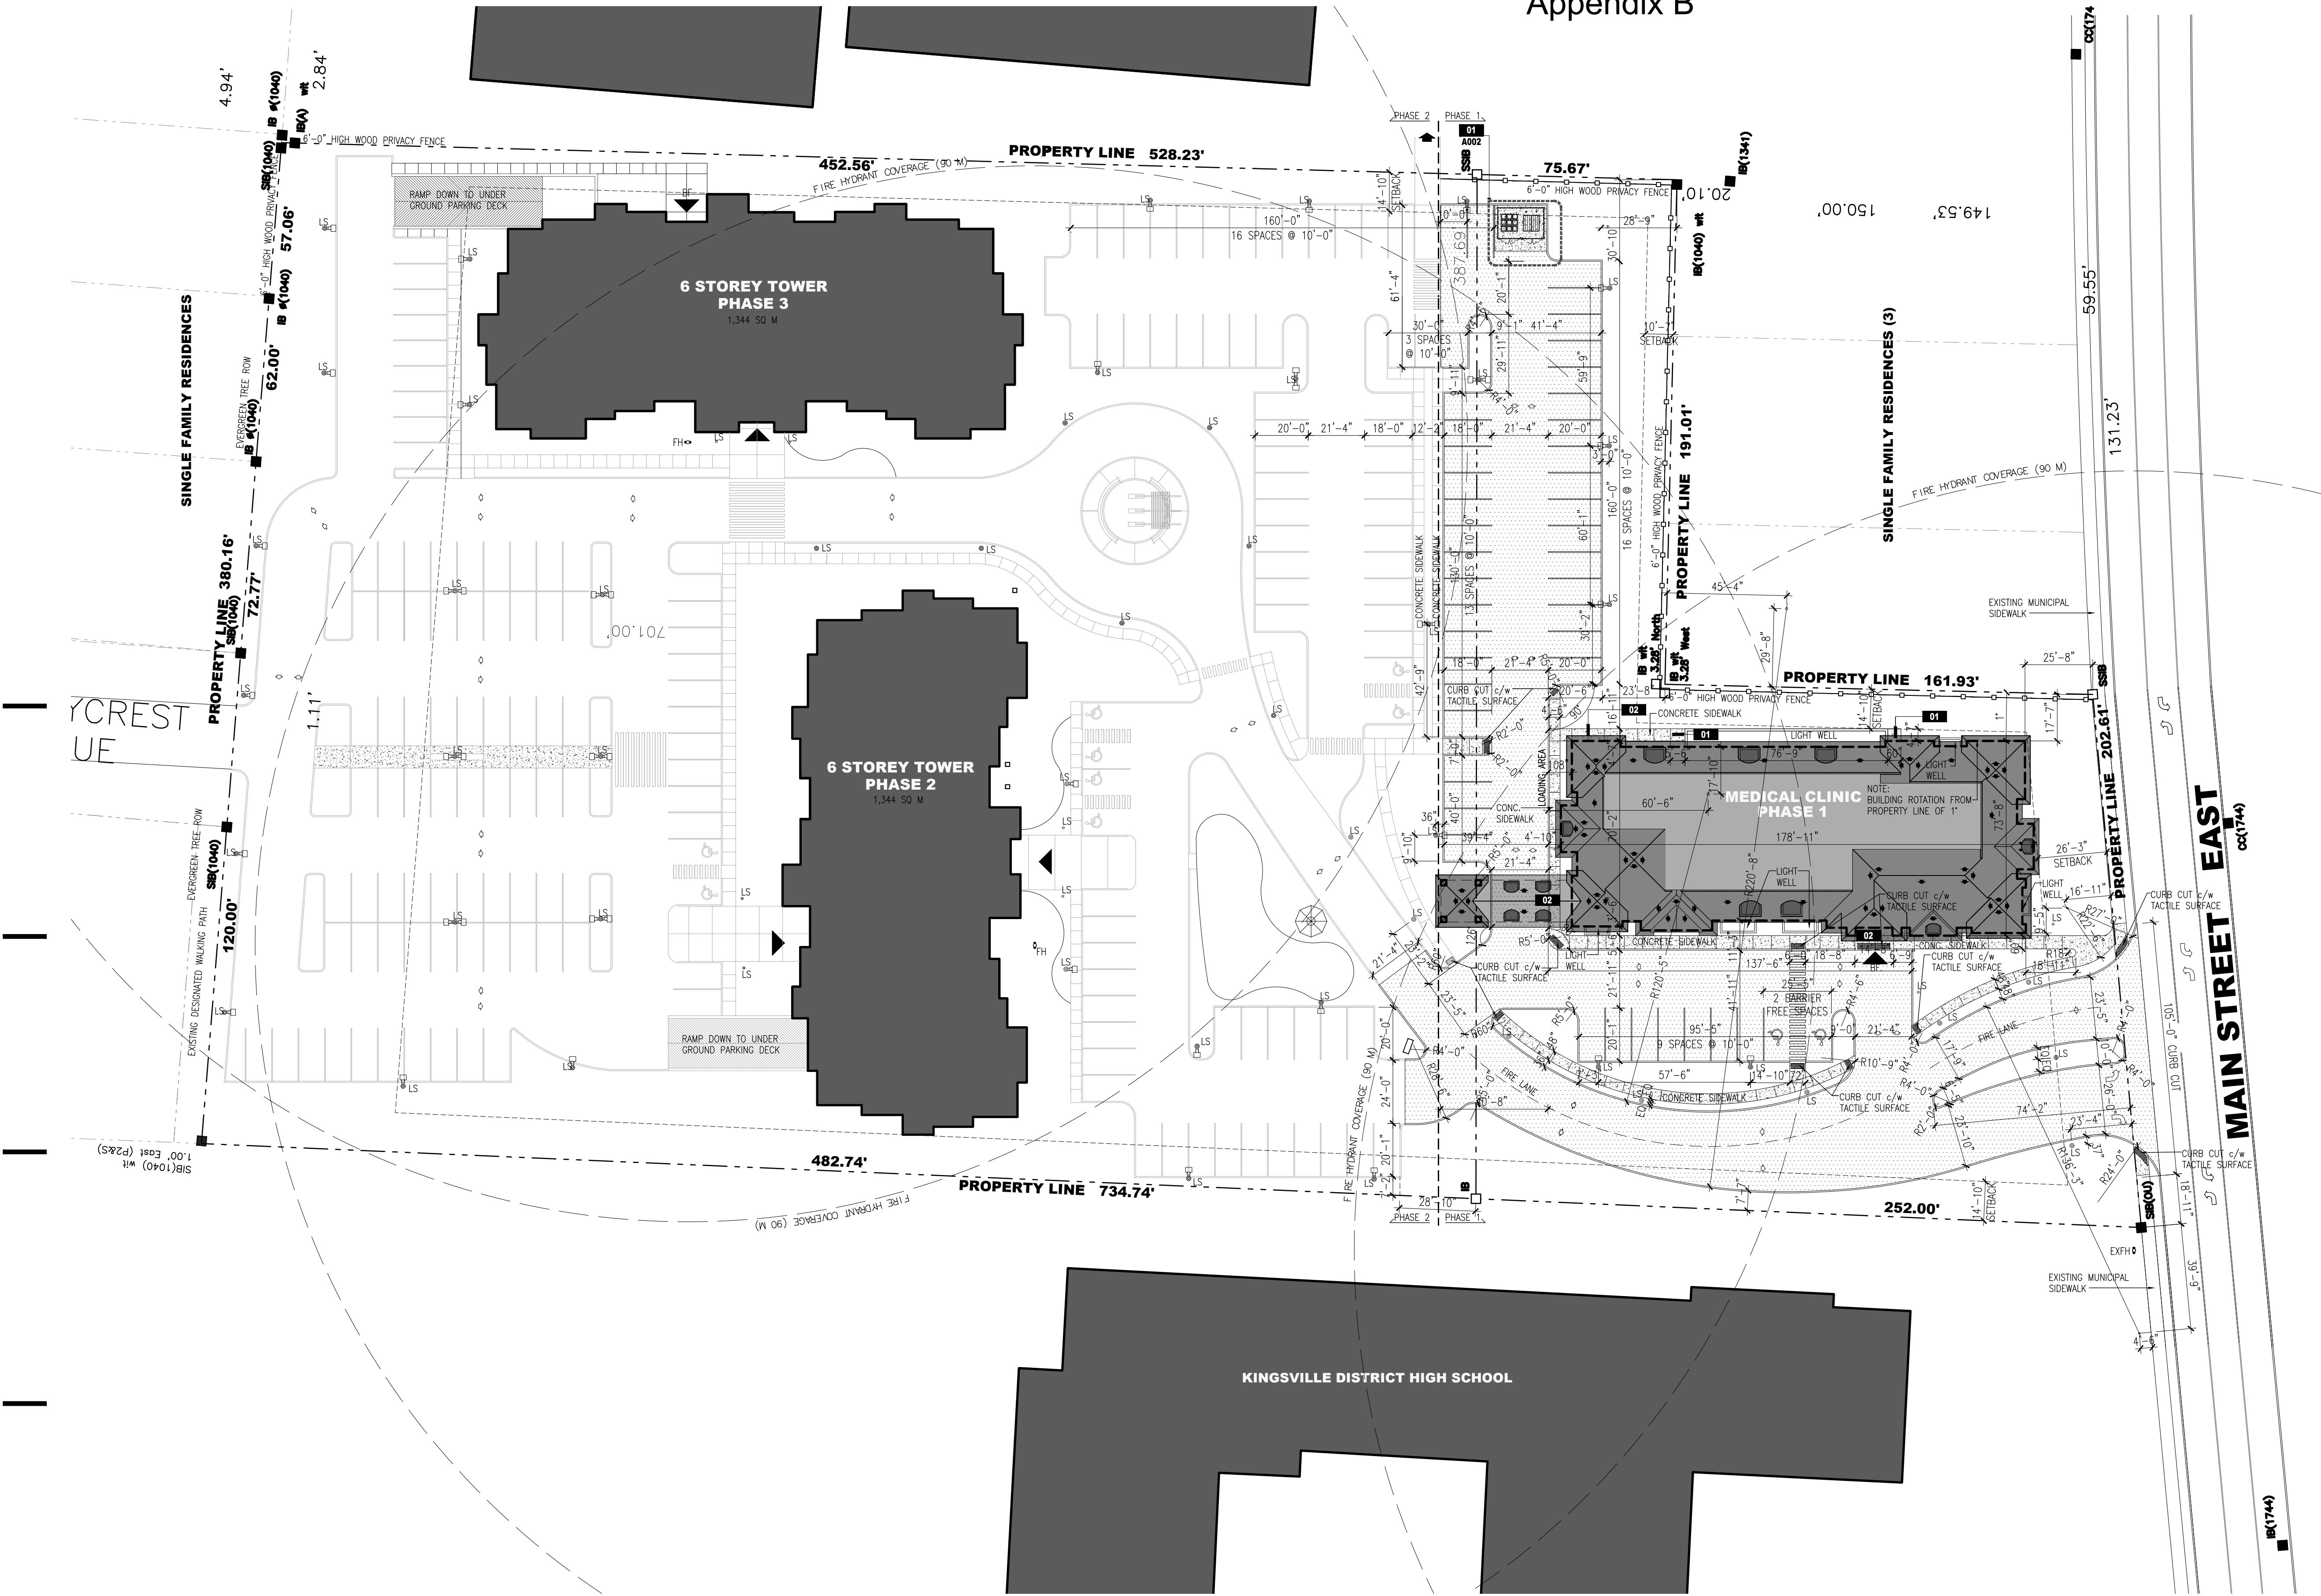

01 ARCHITECTURAL SITE PLAN LAYOUT - PHASE 1

AS101 SCALE: 1/32" = 1'-0"

KEY PLAN

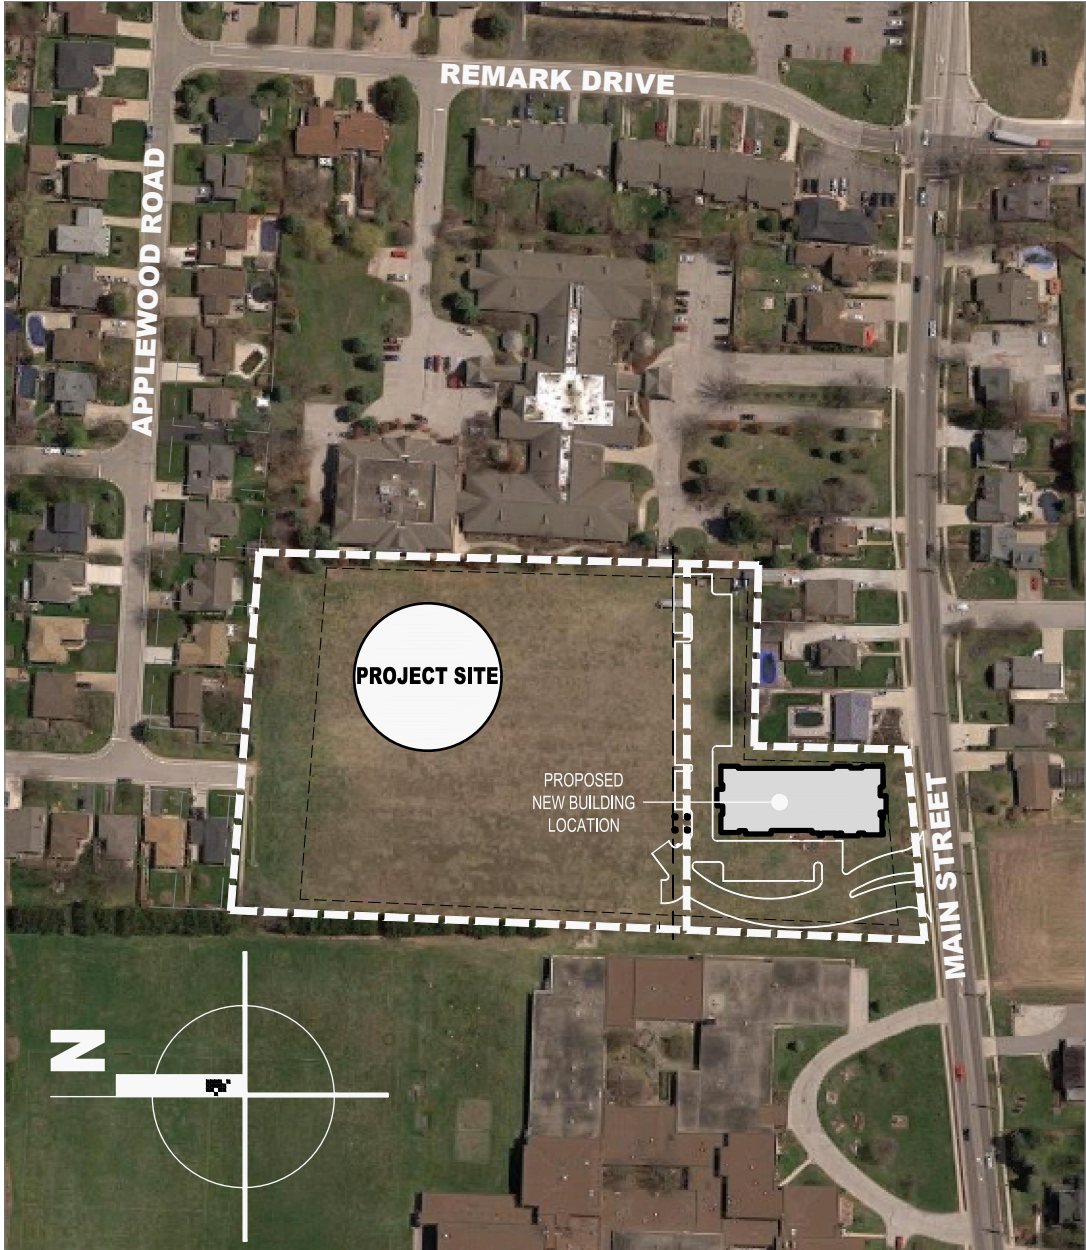

TAG CONSTRUCTION NOTES

- 01 SUPPLY AND INSTALL PRE-CAST CONCRETE STAIR AND LANDING AT DOOR. CONFIRM HEIGHT WITH FINISHED GRADE. PROVIDE PRE-FINISHED METAL GUARD RAIL AND HANDRAIL TO CONFORM WITH ALL OBC REQUIREMENTS. CLEARANCE BETWEEN RAILS IS TO BE 3'-4" MIN.
- 02 PROVIDE CONCRETE FROST SLAB IN THIS LOCATION. REFER TO WALL SECTIONS FOR DETAILS.

NOTES	PROJECT IDENTIFICATION	DRAWING IDENTIFICATION	ORIENTATION	SUB-CONSULTANT	PRIME CONSULTANT	DISCIPLINE SEAL	DRAWING SUBMISSION(S)	INTERNAL INFO	COPYRIGHT 2019 [®]		
THE CONTRACTOR SHALL CHECK AND VERIFY ALL DIMENSIONS AND REPORT ANY ERRORS OR OMISSIONS TO THE ARCHITECT PRIOR TO COMMENCING OR PROCEEDING WITH ANY WORK ON THIS PROJECT. ALL DRAWINGS AND SPECIFICATIONS ARE THE PROPERTY OF THE ARCHITECT. COPYRIGHT 2018 [®] . THESE DRAWINGS AND SPECIFICATIONS ARE DESIGNED FOR THE CLIENT AND THE PROPERTY INDICATED ON THESE DRAWINGS ONLY AND SHALL NOT BE CONSTRUCTED FOR ANY OTHER CLIENT OR ANY OTHER PROPERTY. DO NOT SCALE DRAWINGS.	200 MAIN MEDICAL 200 MAIN STREET KINGSVILLE, ONTARIO	ARCHITECTURAL SITE PLAN			 67 KING STREET WEST, CHATHAM ON N7M 1C7 TEL . 519.397.0943 EMAIL . email@roastudio.com			ARCHITECTURE	PROJECT ID DRAWN BY REVIEWED BY DATE SCALE	ROA17-021 B.MARSCHNER M.RAPOSO 03.07.2019 AS NOTED	
											MM-DD-YY
	DESIGN REVIEW SITE PLAN APPROVAL BUILDING PERMIT BIDS DOCUMENTS CONTRACT DOCUMENTS CONSTRUCTION DOCUMENTS AS-BUILT DOCUMENTS						2. ISSUED FOR CONSTRUCTION	04-23-2019			
							1. ISSUED FOR BUILDING PERMIT	04-02-2019			
							NO. DESCRIPTION	DATE			

AS101