



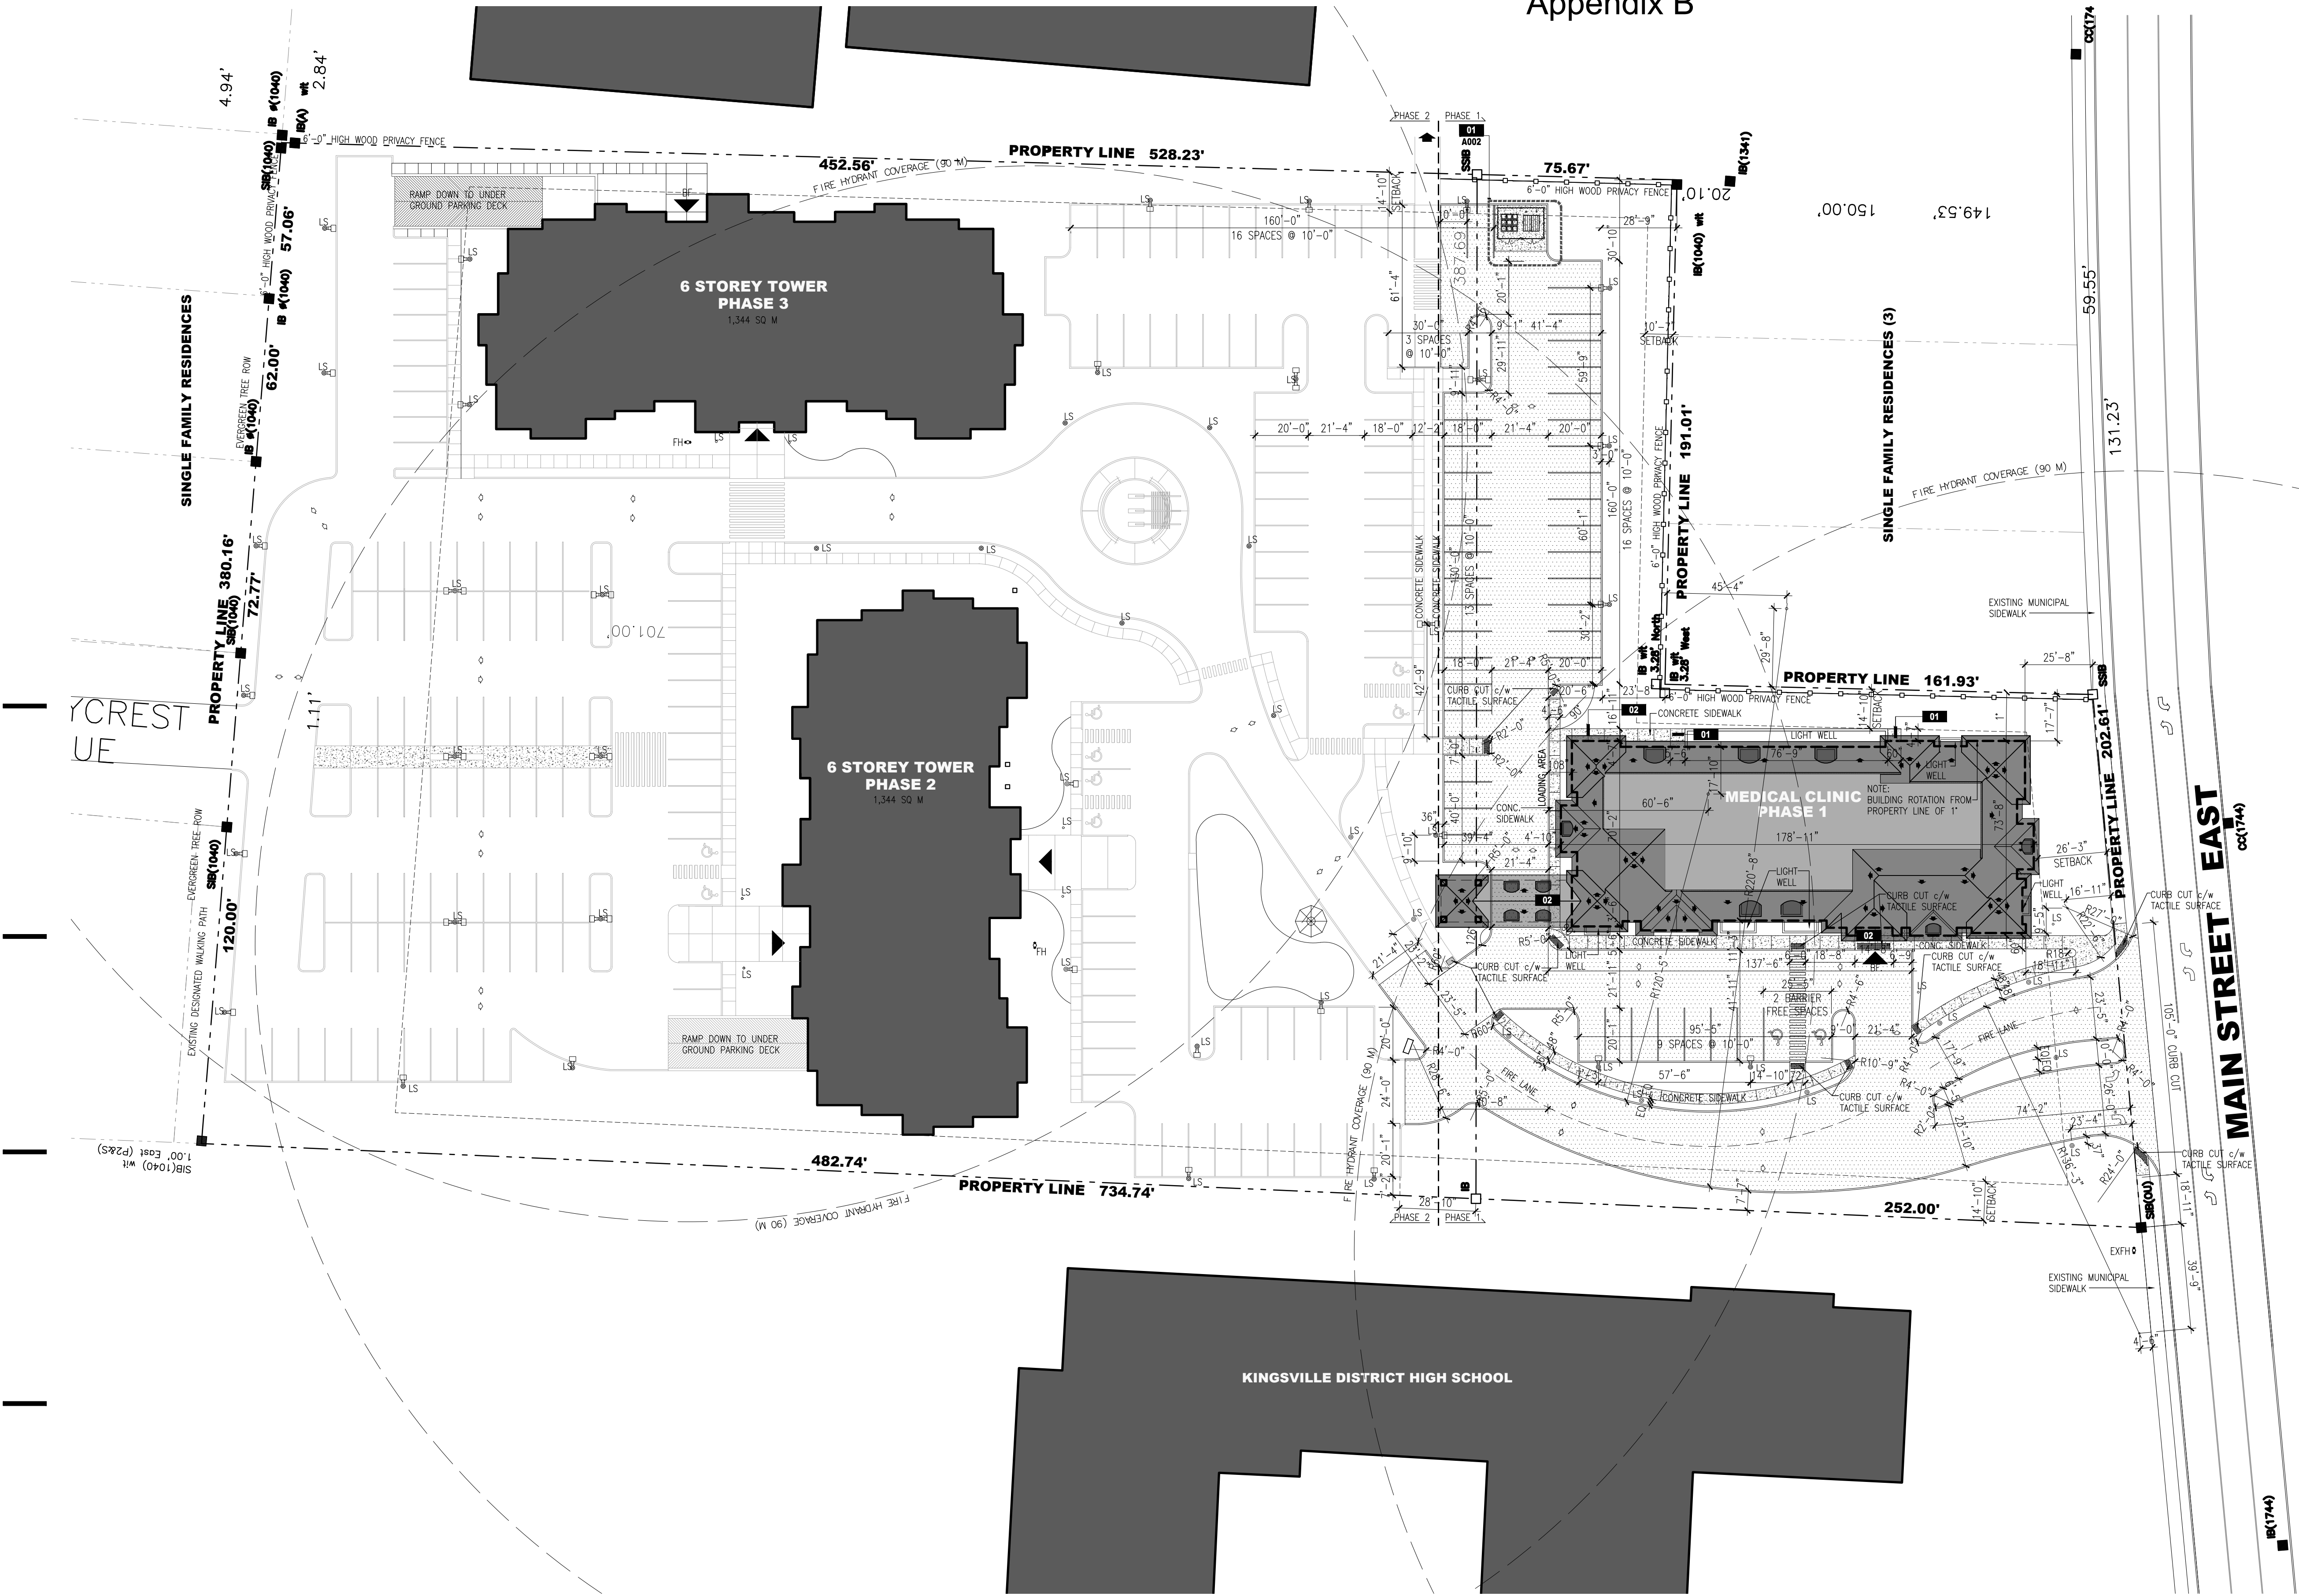

01 ARCHITECTURAL SITE PLAN LAYOUT - PHASE 1

AS101 SCALE: 1/32" = 1'-0"

KEY PLAN

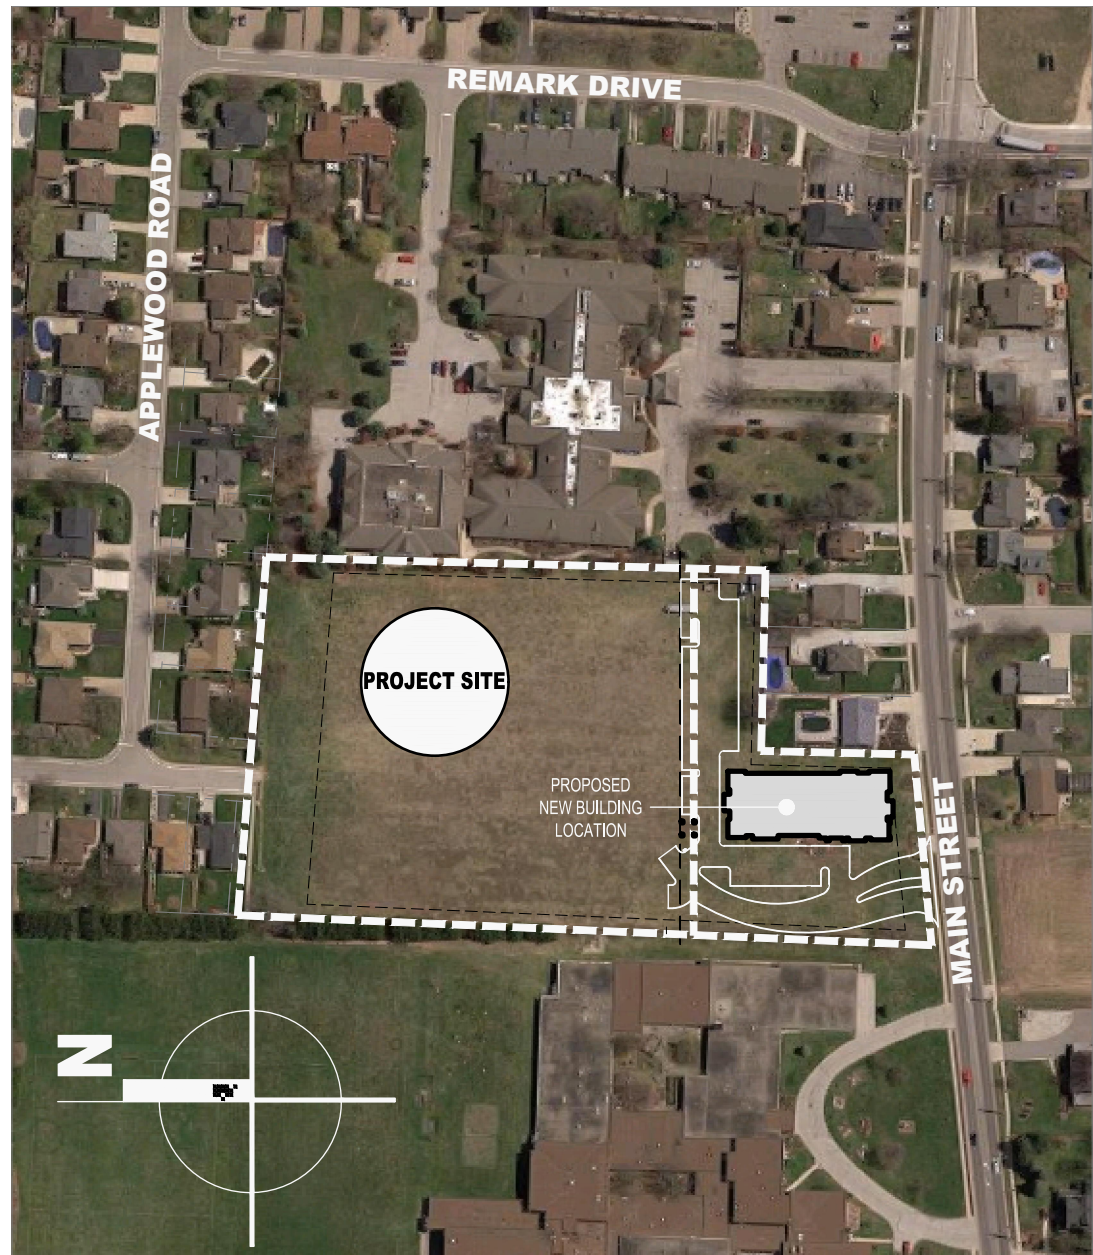

TAG CONSTRUCTION NOTES

- 01 SUPPLY AND INSTALL PRE-CAST CONCRETE STAIR AND LANDING AT DOOR. CONFIRM HEIGHT WITH FINISHED GRADE. PROVIDE PRE-FINISHED METAL GUARD RAIL AND HANDRAIL TO CONFORM WITH ALL OBC REQUIREMENTS. CLEARANCE BETWEEN RAILS IS TO BE 3'-4" MIN.
- 02 PROVIDE CONCRETE FROST SLAB IN THIS LOCATION. REFER TO WALL SECTIONS FOR DETAILS.

| NOTES   | PROJECT IDENTIFICATION                                     | DRAWING IDENTIFICATION     | ORIENTATION | SUB-CONSULTANT     | PRIME CONSULTANT                                                                                 | DISCIPLINE SEAL | DRAWING SUBMISSION(S)   | INTERNAL INFO           | COPYRIGHT 2019 <sup>®</sup> |                    |  
|---|------------------------------------------------------------|----------------------------|-------------|--------------------|--------------------------------------------------------------------------------------------------|-----------------|---|-------------------------|-----------------------------|--------------------|--|------------------------|--|--------------------|--|--|----|-------------------------|------------|----|----------------------------|------------|-----|-------------|------|---|------------|-----------|----------|-------------|-------------|----------|------|------------|-------|----------|-------|
| THE CONTRACTOR SHALL CHECK AND VERIFY ALL DIMENSIONS AND REPORT ANY ERRORS OR OMISSIONS TO THE ARCHITECT PRIOR TO COMMENCING OR PROCEEDING WITH ANY WORK ON THIS PROJECT. ALL DRAWINGS AND SPECIFICATIONS ARE THE PROPERTY OF THE ARCHITECT. COPYRIGHT 2019 <sup>®</sup> . THESE DRAWINGS AND SPECIFICATIONS ARE DESIGNED FOR THE CLIENT AND THE PROPERTY INDICATED ON THESE DRAWINGS ONLY AND SHALL NOT BE CONSTRUCTED FOR ANY OTHER CLIENT OR ANY OTHER PROPERTY. DO NOT SCALE DRAWINGS. | 200 MAIN MEDICAL<br>200 MAIN STREET<br>KINGSVILLE, ONTARIO | ARCHITECTURAL<br>SITE PLAN |             |                    | <br>67 KING STREET WEST, CHATHAM ON N7M 1C7<br>TEL . 519.397.0943<br>EMAIL . email@roastudio.com |                 | <table><tr><td></td><td></td><td>MM-DD-YY</td></tr><tr><td></td><td></td><td></td></tr><tr><td></td><td></td><td></td></tr><tr><td>2.</td><td>ISSUED FOR CONSTRUCTION</td><td>04-23-2019</td></tr><tr><td>1.</td><td>ISSUED FOR BUILDING PERMIT</td><td>04-02-2019</td></tr><tr><td>NO.</td><td>DESCRIPTION</td><td>DATE</td></tr></table> |                         |                             | MM-DD-YY           |  |                        |  |                    |  |  | 2. | ISSUED FOR CONSTRUCTION | 04-23-2019 | 1. | ISSUED FOR BUILDING PERMIT | 04-02-2019 | NO. | DESCRIPTION | DATE | <table><tr><td>PROJECT ID</td><td>ROA17-021</td></tr><tr><td>DRAWN BY</td><td>B.MARSCHNER</td></tr><tr><td>REVIEWED BY</td><td>M.RAPOSO</td></tr><tr><td>DATE</td><td>03.07.2019</td></tr><tr><td>SCALE</td><td>AS NOTED</td></tr></table> | PROJECT ID | ROA17-021 | DRAWN BY | B.MARSCHNER | REVIEWED BY | M.RAPOSO | DATE | 03.07.2019 | SCALE | AS NOTED | AS101 |
|   |                                                            |                            |             |                    |                                                                                                  |                 |   |                         | MM-DD-YY                    |                    |  
|   |                                                            
|   |                                                            
|   |                                                            |                            |             |                    |                                                                                                  |                 | 2.   | ISSUED FOR CONSTRUCTION | 04-23-2019                  |                    |  
| 1.   | ISSUED FOR BUILDING PERMIT                                 | 04-02-2019                 |             |                    
| NO.   | DESCRIPTION                                                | DATE                       |             |                    
| PROJECT ID   | ROA17-021                                                  |                            |             
| DRAWN BY   | B.MARSCHNER                                                |                            |             
| REVIEWED BY   | M.RAPOSO                                                   |                            |             
| DATE   | 03.07.2019                                                 |                            |             
| SCALE   | AS NOTED                                                   |                            |             
| <table><tr><td></td><td>DESIGN REVIEW</td></tr><tr><td></td><td>SITE PLAN APPROVAL</td></tr><tr><td></td><td>BUILDING PERMIT</td></tr><tr><td></td><td>BIDS DOCUMENTS</td></tr><tr><td></td><td>CONTRACT DOCUMENTS</td></tr><tr><td></td><td>CONSTRUCTION DOCUMENTS</td></tr><tr><td></td><td>AS-BUILT DOCUMENTS</td></tr></table>   |                                                            | DESIGN REVIEW              |             | SITE PLAN APPROVAL |                                                                                                  | BUILDING PERMIT |   | BIDS DOCUMENTS          |                             | CONTRACT DOCUMENTS |  | CONSTRUCTION DOCUMENTS |  | AS-BUILT DOCUMENTS |  |  
|   | DESIGN REVIEW                                              |                            |             
|   | SITE PLAN APPROVAL                                         |                            |             
|   | BUILDING PERMIT                                            |                            |             
|   | BIDS DOCUMENTS                                             |                            |             
|   | CONTRACT DOCUMENTS                                         |                            |             
|   | CONSTRUCTION DOCUMENTS                                     |                            |             
|   | AS-BUILT DOCUMENTS                                         |                            |             
|   |                                                            
|   |                                                            