

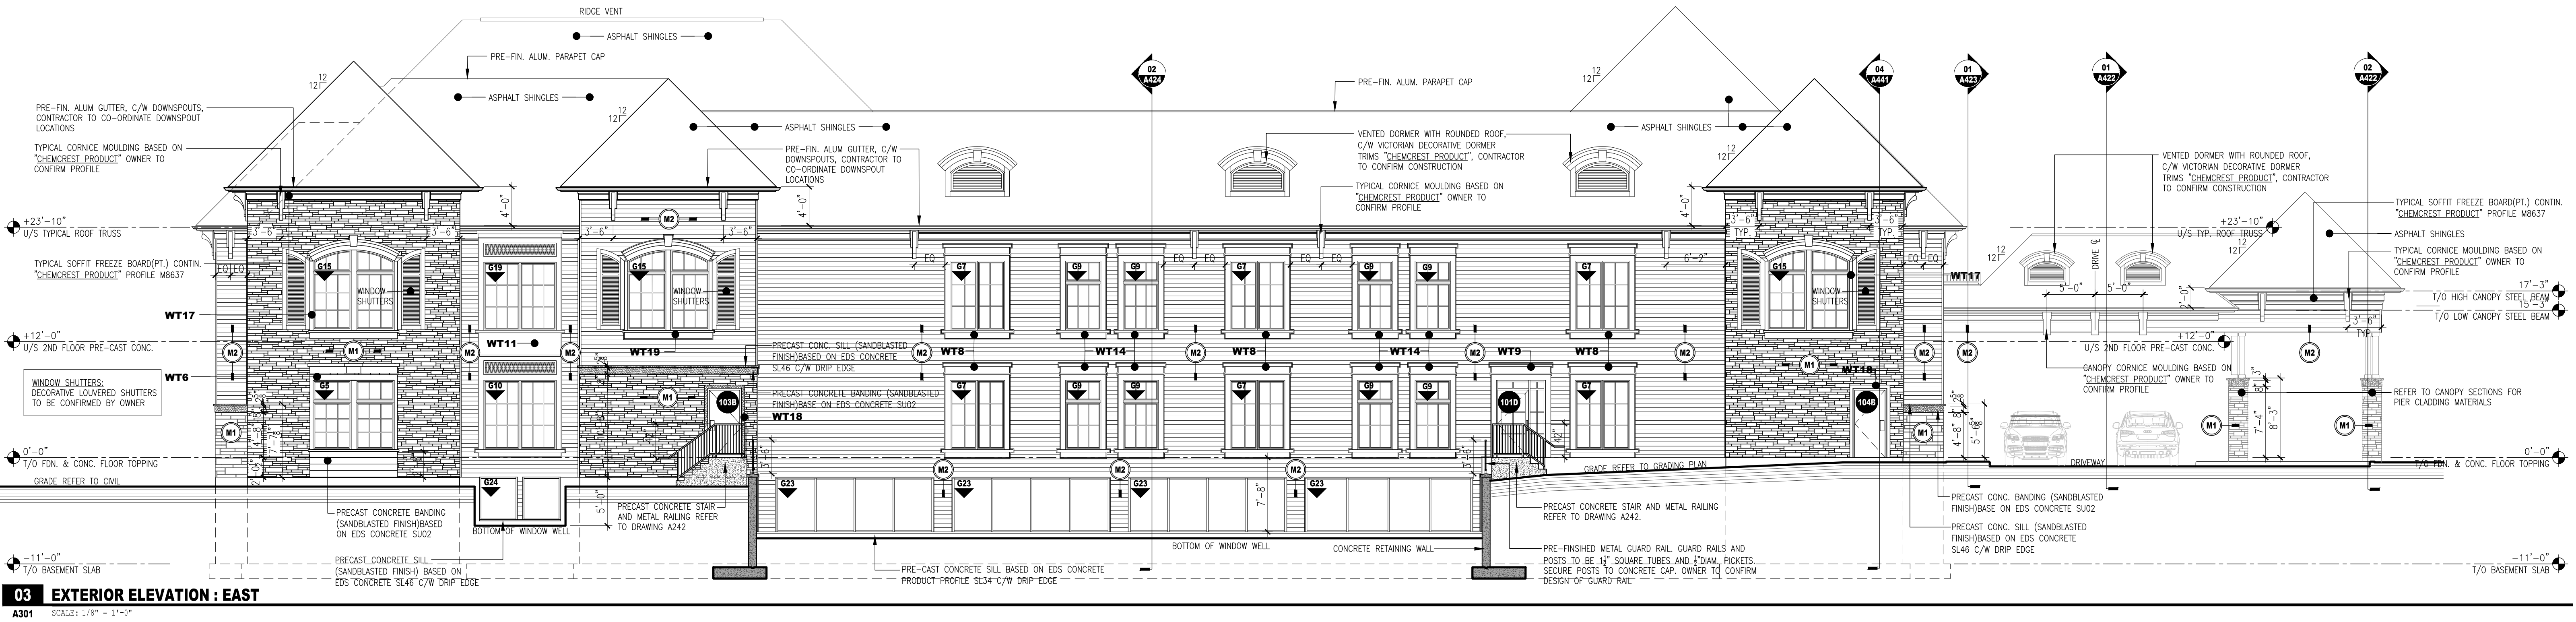
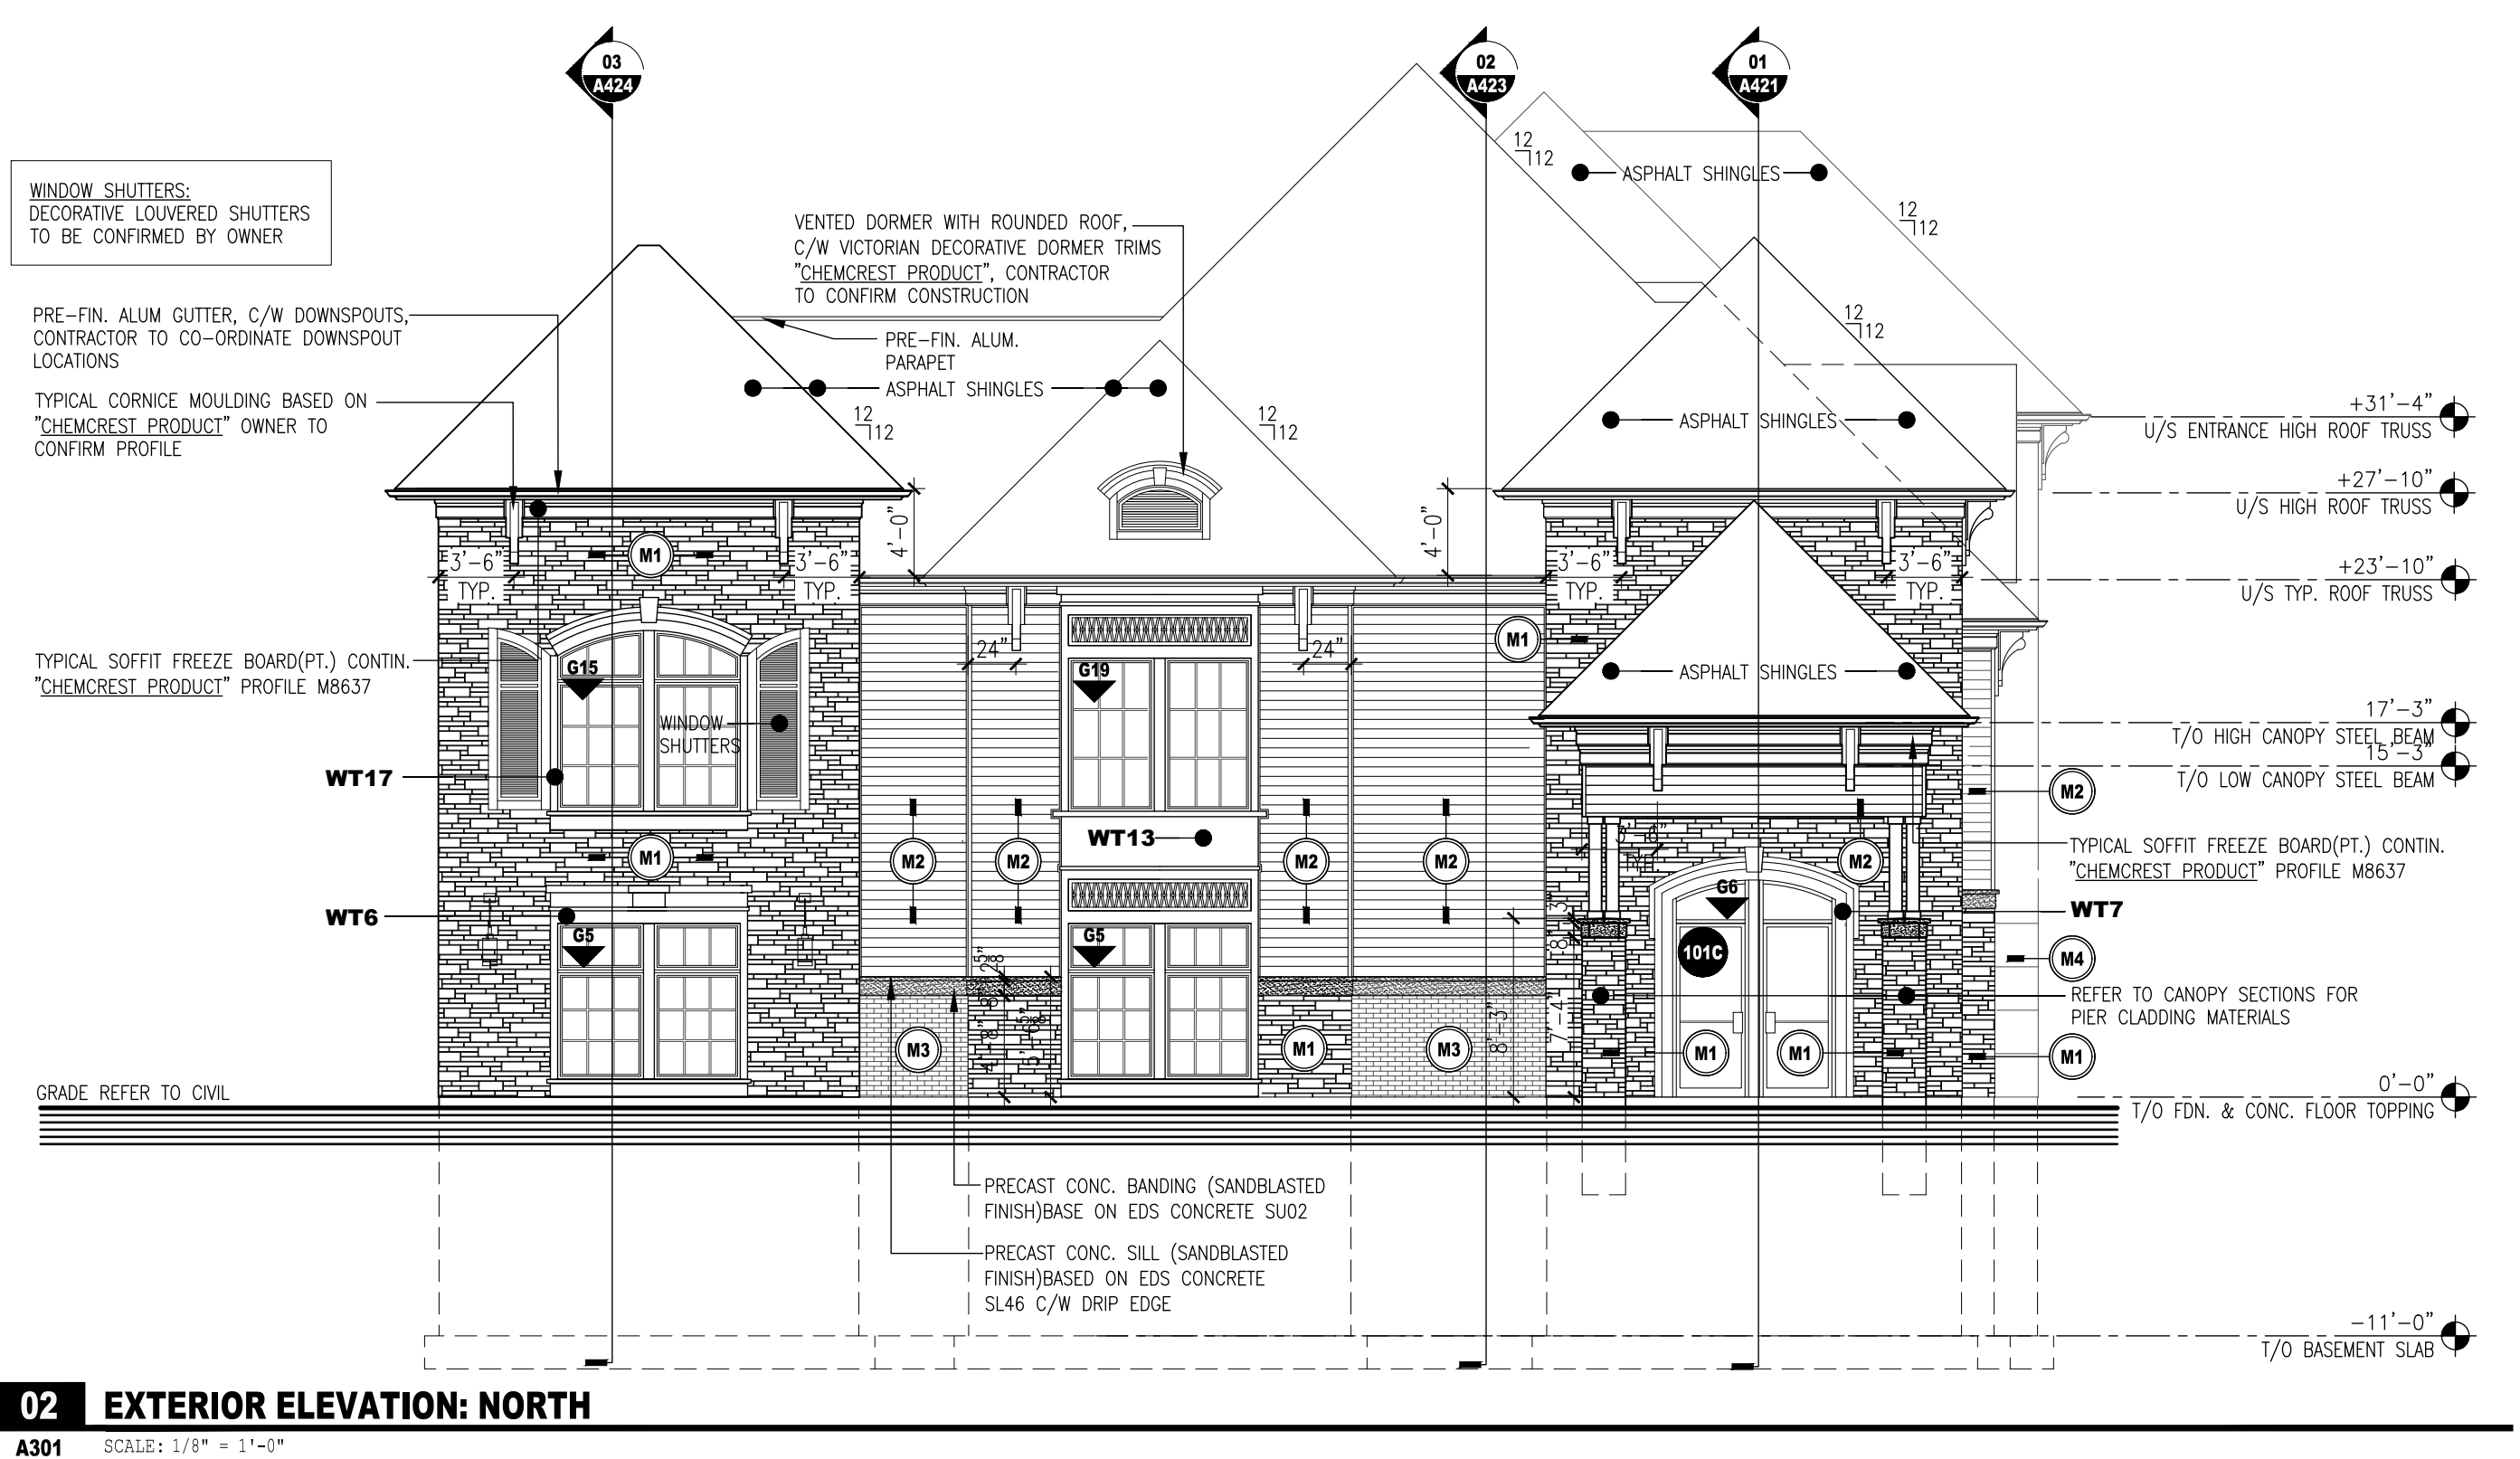


Appendix D

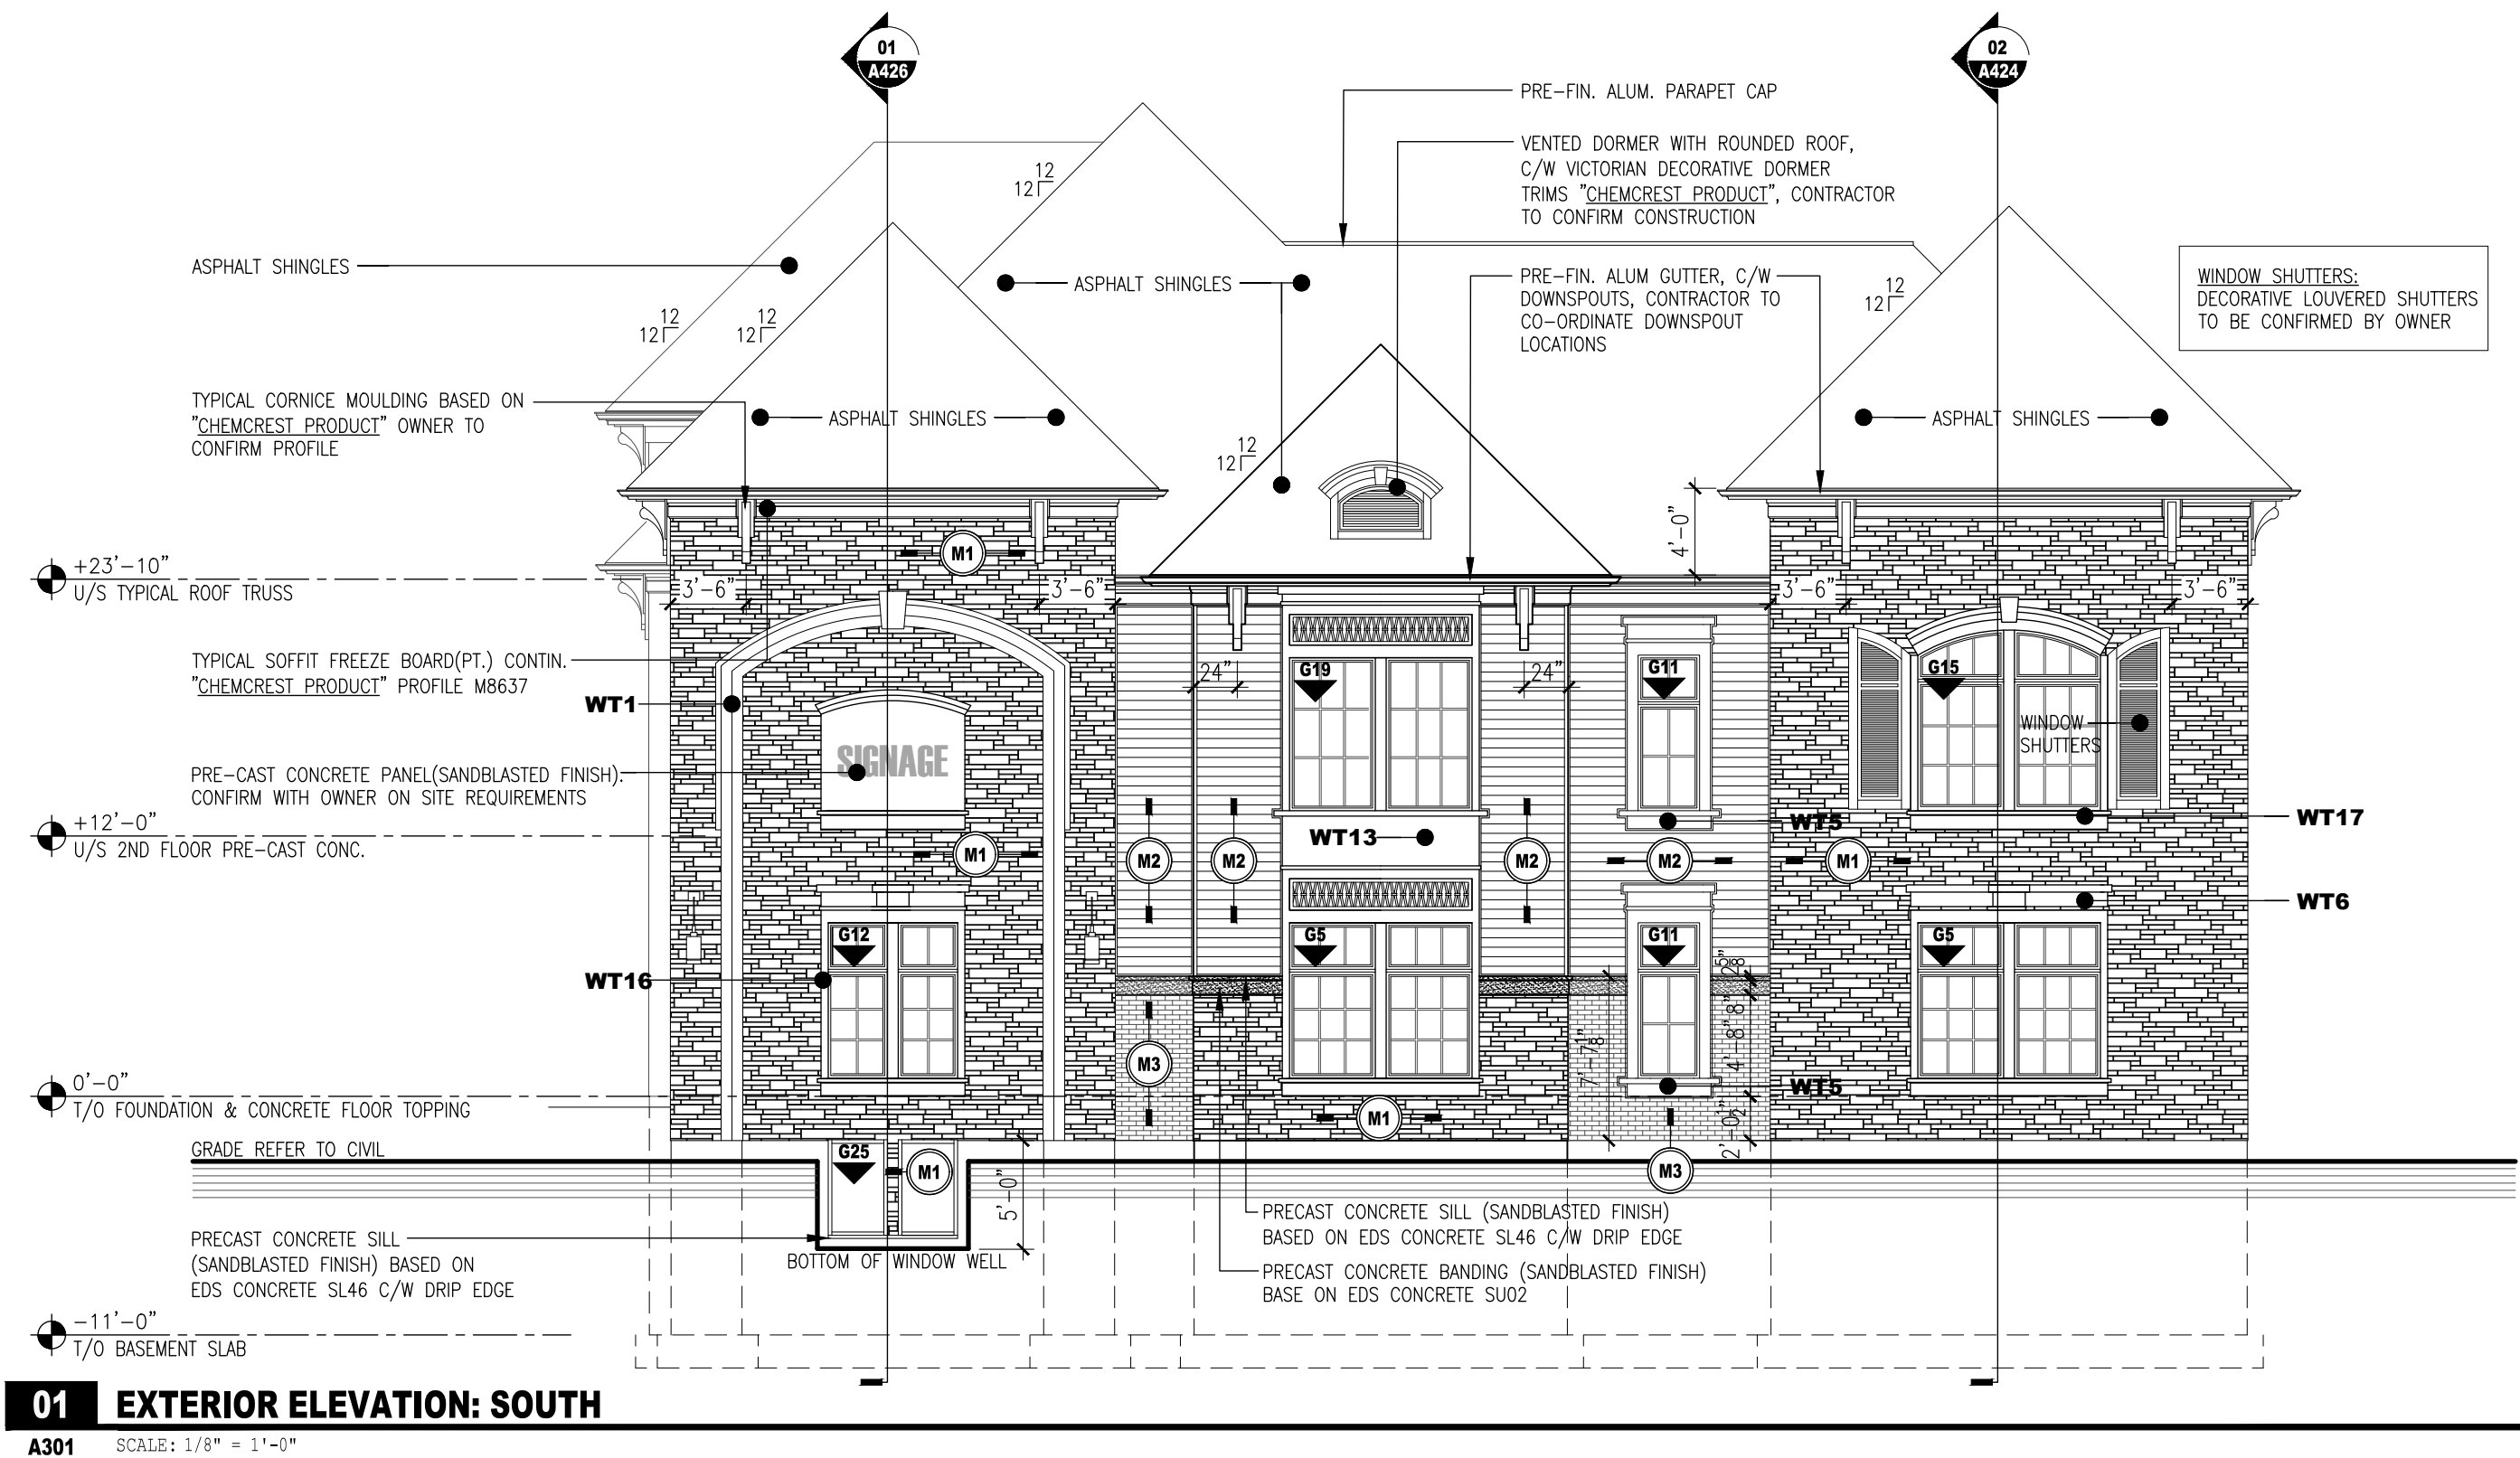

NOTES	PROJECT IDENTIFICATION	DRAWING IDENTIFICATION	ORIENTATION	SUB-CONSULTANT	PRIME CONSULTANT	DISCIPLINE SEAL	DRAWING SUBMISSION(S)	INTERNAL INFO	COPYRIGHT 2018 [®]	
THE CONTRACTOR SHALL CHECK AND VERIFY ALL DIMENSIONS AND REPORT ANY ERRORS OR OMISSIONS TO THE ARCHITECT PRIOR TO COMMENCING OR PROCEEDING WITH ANY WORK ON THIS PROJECT. ALL DRAWINGS AND SPECIFICATIONS ARE THE PROPERTY OF THE ARCHITECT COPYRIGHT 2018 [®] . THESE DRAWINGS AND SPECIFICATIONS ARE DESIGNED FOR THE CLIENT AND THE PROPERTY INDICATED ON THESE DRAWINGS ONLY AND SHALL NOT BE CONSTRUCTED FOR ANY OTHER CLIENT OR ANY OTHER PROPERTY. DO NOT SCALE DRAWINGS.	200 MAIN MEDICAL 200 MAIN STREET KINGSVILLE, ONTARIO	EXTERIOR ELEVATIONS			 67 KING STREET WEST, CHATHAM ON N7M 1C7 TEL . 519.397.0943 EMAIL . email@roastudio.com			MM-DD-YY	ARCHITECTURE PROJECT ID DRAWN BY REVIEWED BY DATE SCALE ROA17-021 B.MARSCHNER B.MARSCHNER 04.03.2019 AS NOTED	
							2	ISSUED FOR CONSTRUCTION		04.23.2019
							1	ISSUED FOR PERMIT		04.03.2019
NO.	DESCRIPTION	DATE								

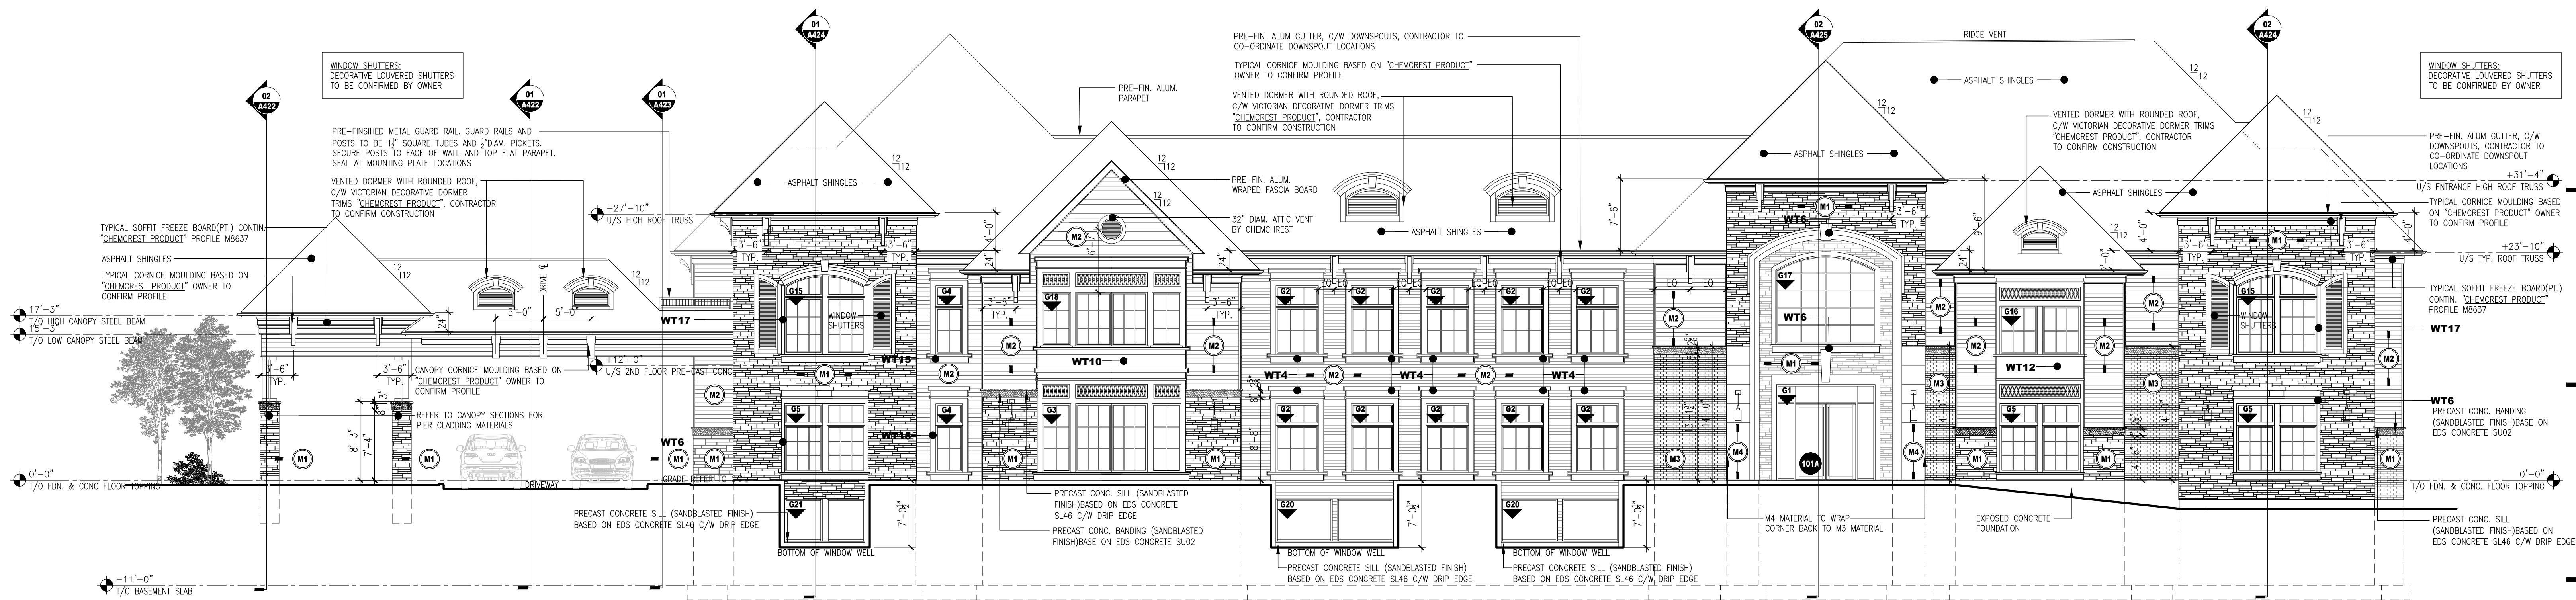

01 EXTERIOR ELEVATION : WEST

A302 SCALE: 1/8" = 1'-0"

NOTES	PROJECT IDENTIFICATION	DRAWING IDENTIFICATION	ORIENTATION	SUB-CONSULTANT	PRIME CONSULTANT	DISCIPLINE SEAL	DRAWING SUBMISSION(S)	INTERNAL INFO	COPYRIGHT 2019
THE CONTRACTOR SHALL CHECK AND VERIFY ALL DIMENSIONS AND REPORT ANY ERRORS OR OMISSIONS TO THE ARCHITECT PRIOR TO COMMENCING OR PROCEEDING WITH ANY WORK ON THIS PROJECT. ALL DRAWINGS AND SPECIFICATIONS ARE THE PROPERTY OF THE ARCHITECT COPYRIGHT 2019. THESE DRAWINGS AND SPECIFICATIONS ARE DESIGNED FOR THE CLIENT AND THE PROPERTY INDICATED ON THESE DRAWINGS ONLY AND SHALL NOT BE CONSTRUCTED FOR ANY OTHER CLIENT OR ANY OTHER PROPERTY. DO NOT SCALE DRAWINGS.	200 MAIN MEDICAL 200 MAIN STREET KINGSVILLE, ONTARIO	EXTERIOR ELEVATIONS			 67 KING STREET WEST, CHATHAM ON N7M 1C7 TEL . 519.397.0943 EMAIL . email@roastudio.com		MM-DD-YY 2 ISSUED FOR CONSTRUCTION 04.23.2019 1 ISSUED FOR PERMIT 04.03.2019 NO. DESCRIPTION DATE	ARCHITECTURE PROJECT ID DRAWN BY REVIEWED BY DATE SCALE ROA17-021 B.MARSCHNER B.MARSCHNER 04.03.2019 AS NOTED	A302
	DESIGN REVIEW SITE PLAN APPROVAL BUILDING PERMIT BIDS DOCUMENTS CONTRACT DOCUMENTS CONSTRUCTION DOCUMENTS AS-BUILT DOCUMENTS								