


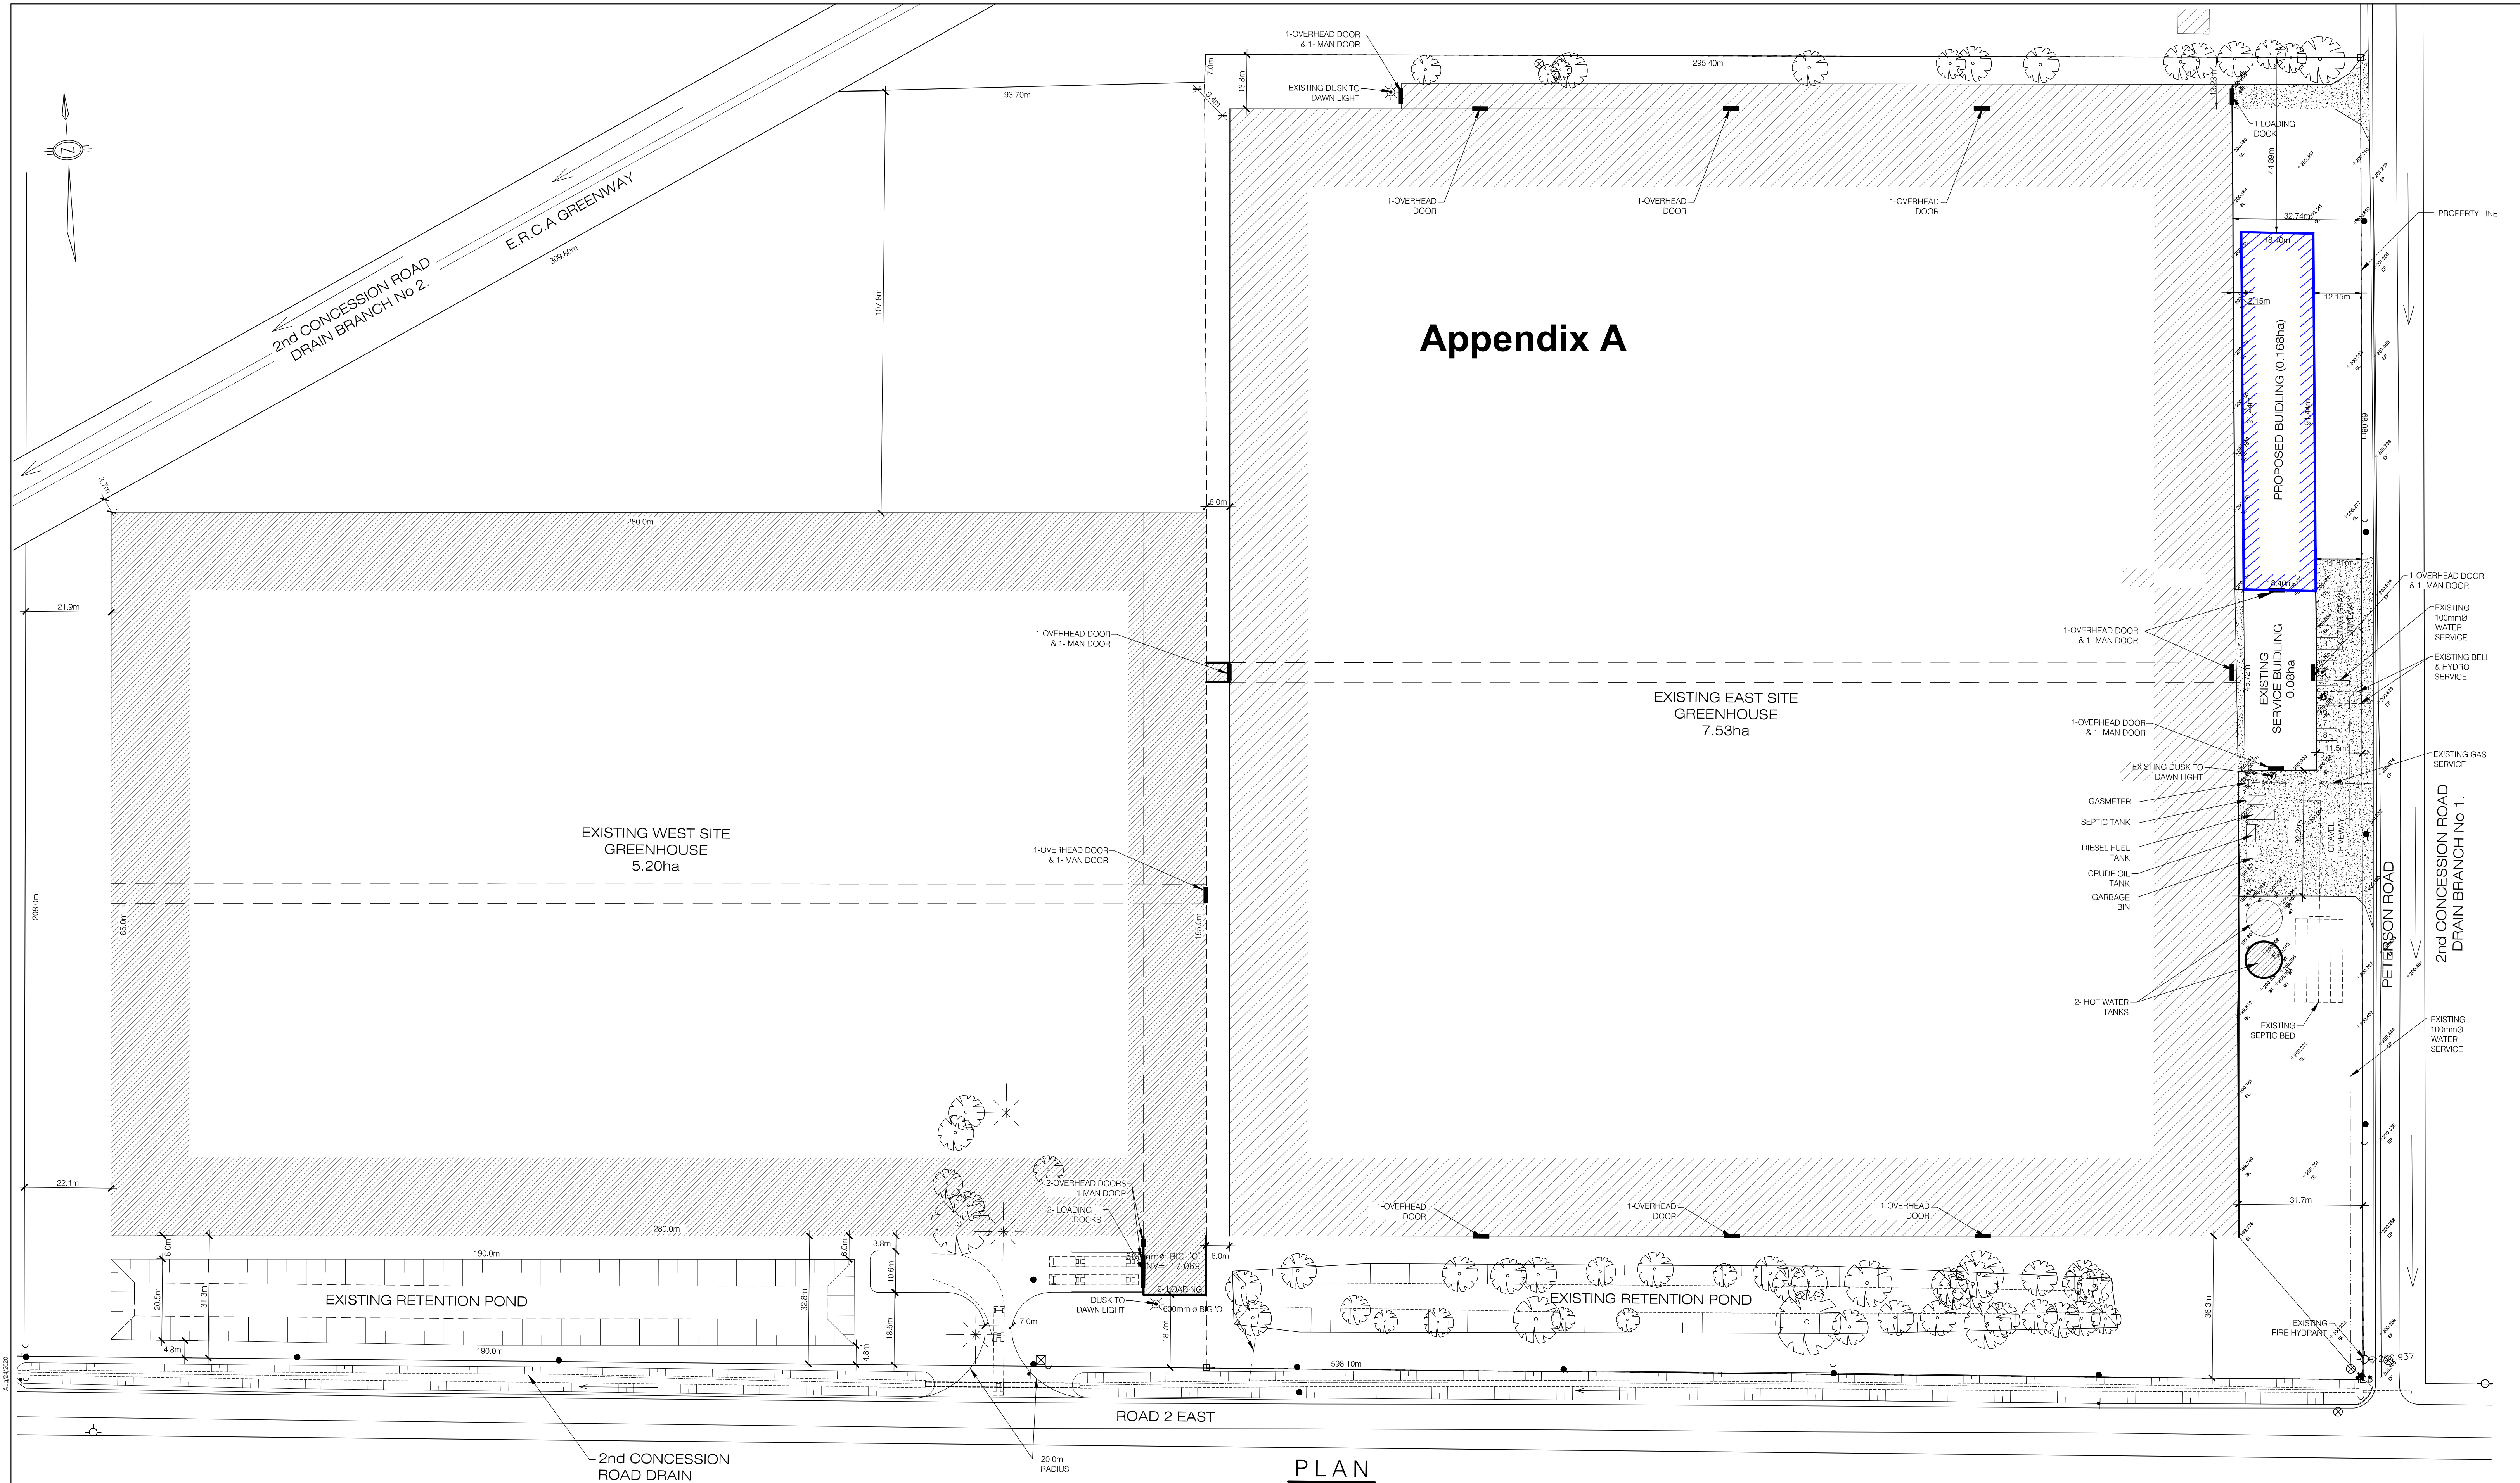

PLAN

SCALE: 1:750

DATE: AUG 18, 2020	DATE	REVISIONS
MATTHEW J. BAIRD, P.ENG.		



PROJECT TITLE: ALLEGRO ACRES WAREHOUSE EXPANSION		DATE: AUG 18, 2020	PROJECT NO: 20-055
SHEET TITLE: SITE PLAN		SCALE: 1:750	
DRAWN BY: P.S. / G.S.		CHECKED BY: M.J.B. / N.M.	SHEET NO: 1