





NOTE:
PROPERTY LINES SHOWN ARE BASED ON
MUNICIPAL GIS MAPPING AND NOT A
LEGAL SURVEY.



APPENDIX A

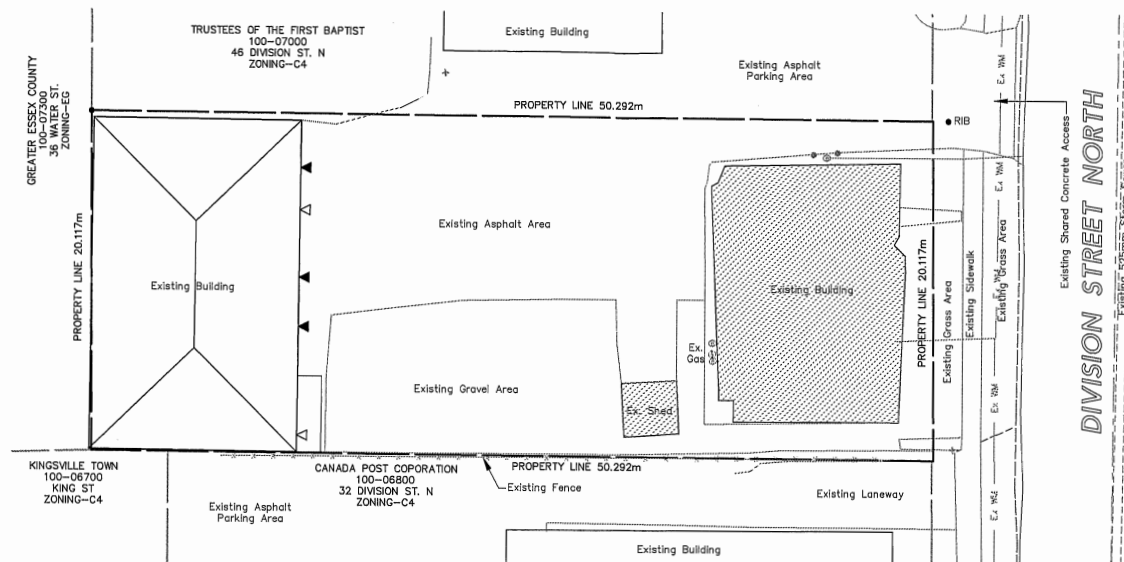

EXISTING SITE PLAN
Scale = 1:200

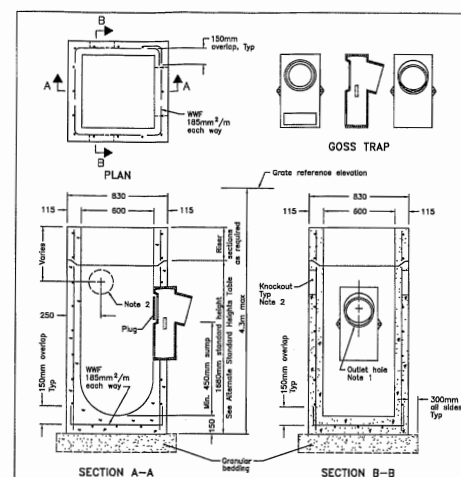

NOTES:	
1 Outlet hole size 222mm diameter maximum, location as required. 2 200mm diameter knockout to accommodate additional manhole to be 20mm deep. 3 Centre referencing in base slab and walls 200mm. 4 Granular bedfall to be placed to minimum thickness of 300mm all around the catch basin.	G Frame, grate, and adjustment units shall be installed according to CPD-708.020. H Pipe support according to CPD-708.020. I All dimensions are in millimetres unless otherwise shown.
PRECAST CONCRETE CATCH BASIN	MODIFIED May 3, 2006
600x600mm WITH GOSS GULLY TRAP	-----
	MODIFIED-705.01

NOTES:

1. THE ACCURACY OF THE UTILITIES SHOWN IN THESE DRAWINGS ARE NOT GUARANTEED BY THE CITY OF CHICAGO. THE ENGINEERING LTD., OTHER UTILITIES MAY BE LOCATED AT ANY DEPTH AND MAY DIFFER IN SIZE OR LOCATION.
2. ALL ELEVATIONS SHOWN IN METERS UNLESS OTHERWISE NOTED.
3. KNOWN EXISTING SITE ELEVATION
4. APPROXIMATE PROPOSED TOP ELEVATION OR SITE GRADE
5. APPROXIMATE PROPOSED AVERAGE FINISH GRADE
6. APPROXIMATE PROPOSED TOPOGRAPHIC GRADE
7. ALL NEW COVERED DRAINAGE SURFACE SHALLS TO HAVE OUTLET EROSION PROTECTION
8. EROSION PROTECTION TO BE 300mm (12") MINIMUM DEPTH OF 100% 19.5mm (3/4") NON-REVER FILL CLOTH MANHOLE 2.0m DIA.
9. PROVIDE ROSTER GRATES ON ALL DRAIN OUTLETS
10. EROSION DAMAGE AND DETENTION DRAINAGE BASED ON SITE LAYOUT ESTABLISHED BY THE CITY OF CHICAGO. THE CITY IS NOT RESPONSIBLE OF THE OWNER.
11. CONTRACTOR IS RESPONSIBLE TO PROVIDE ADEQUATE SLOPE CONTROL TO PREVENT CONSTRUCTION FOR DETAILS SEE O.P.S.S. 37
12. CATCH BASINS WHEN DRAINWAYS AND DRAINAGE TO BE PROVIDED WITH CONCRETE WITH CAST IRON FRAME AND GRATE.

BENCHMARK:
BM1 SOUTHWEST CORNER (IRON BAR)
OF M.N. 49 DIVISION ST NORTH
ELEV. 189.57.

REVIEW AND APPROVAL	W.L.L.	25 AUG.
TOWN COMMENTS	H.C.M.	25 NOV.
OWNER REVIEW	W.L.L.	02 OCT.
ISSUED FOR:	BY:	DATE

N. J. Peralta
Engineering Ltd
Consulting Engineers
Kingsville Ontario

ENGINEERING STAMP



AL'S AUTO REPAIR


SITE PLAN

36 DIVISION STREET N
KINGSVILLE, ONTARIO

SHEET TITLE:

EXISTING AND PROPOSED
SITE PLAN

DESIGNED BY: W.L.L.	DATE: OCT. 02, 201
DRAWN BY: J.H.	SCALE: AS NOTED
SHEET No.: 1	OF: 1
PROJECT No.: E19-080	

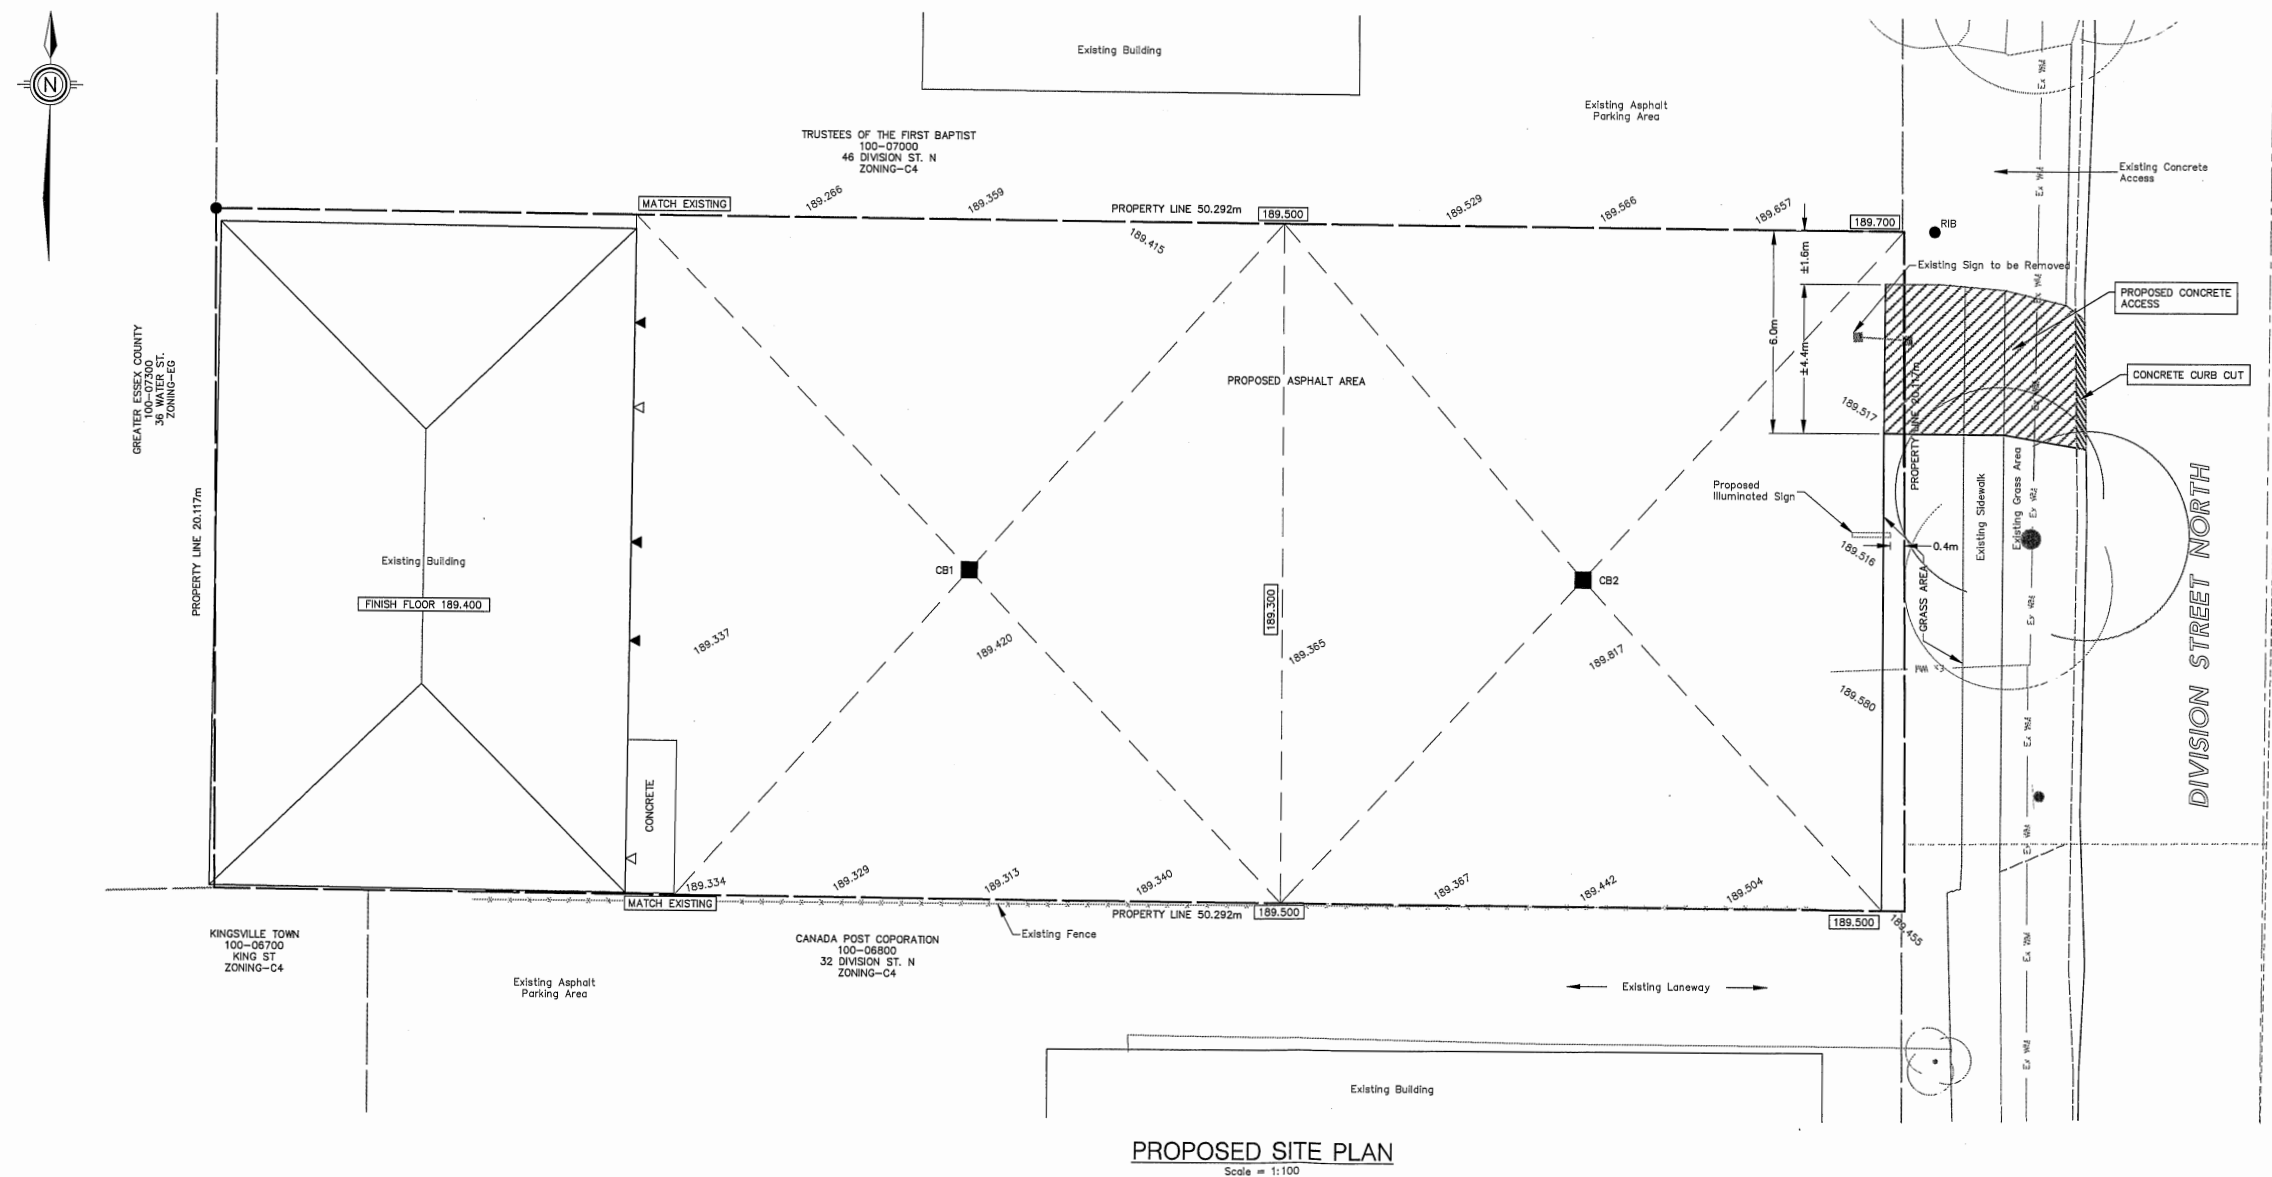

PROPOSED SITE PLAN
Scale = 1:100