
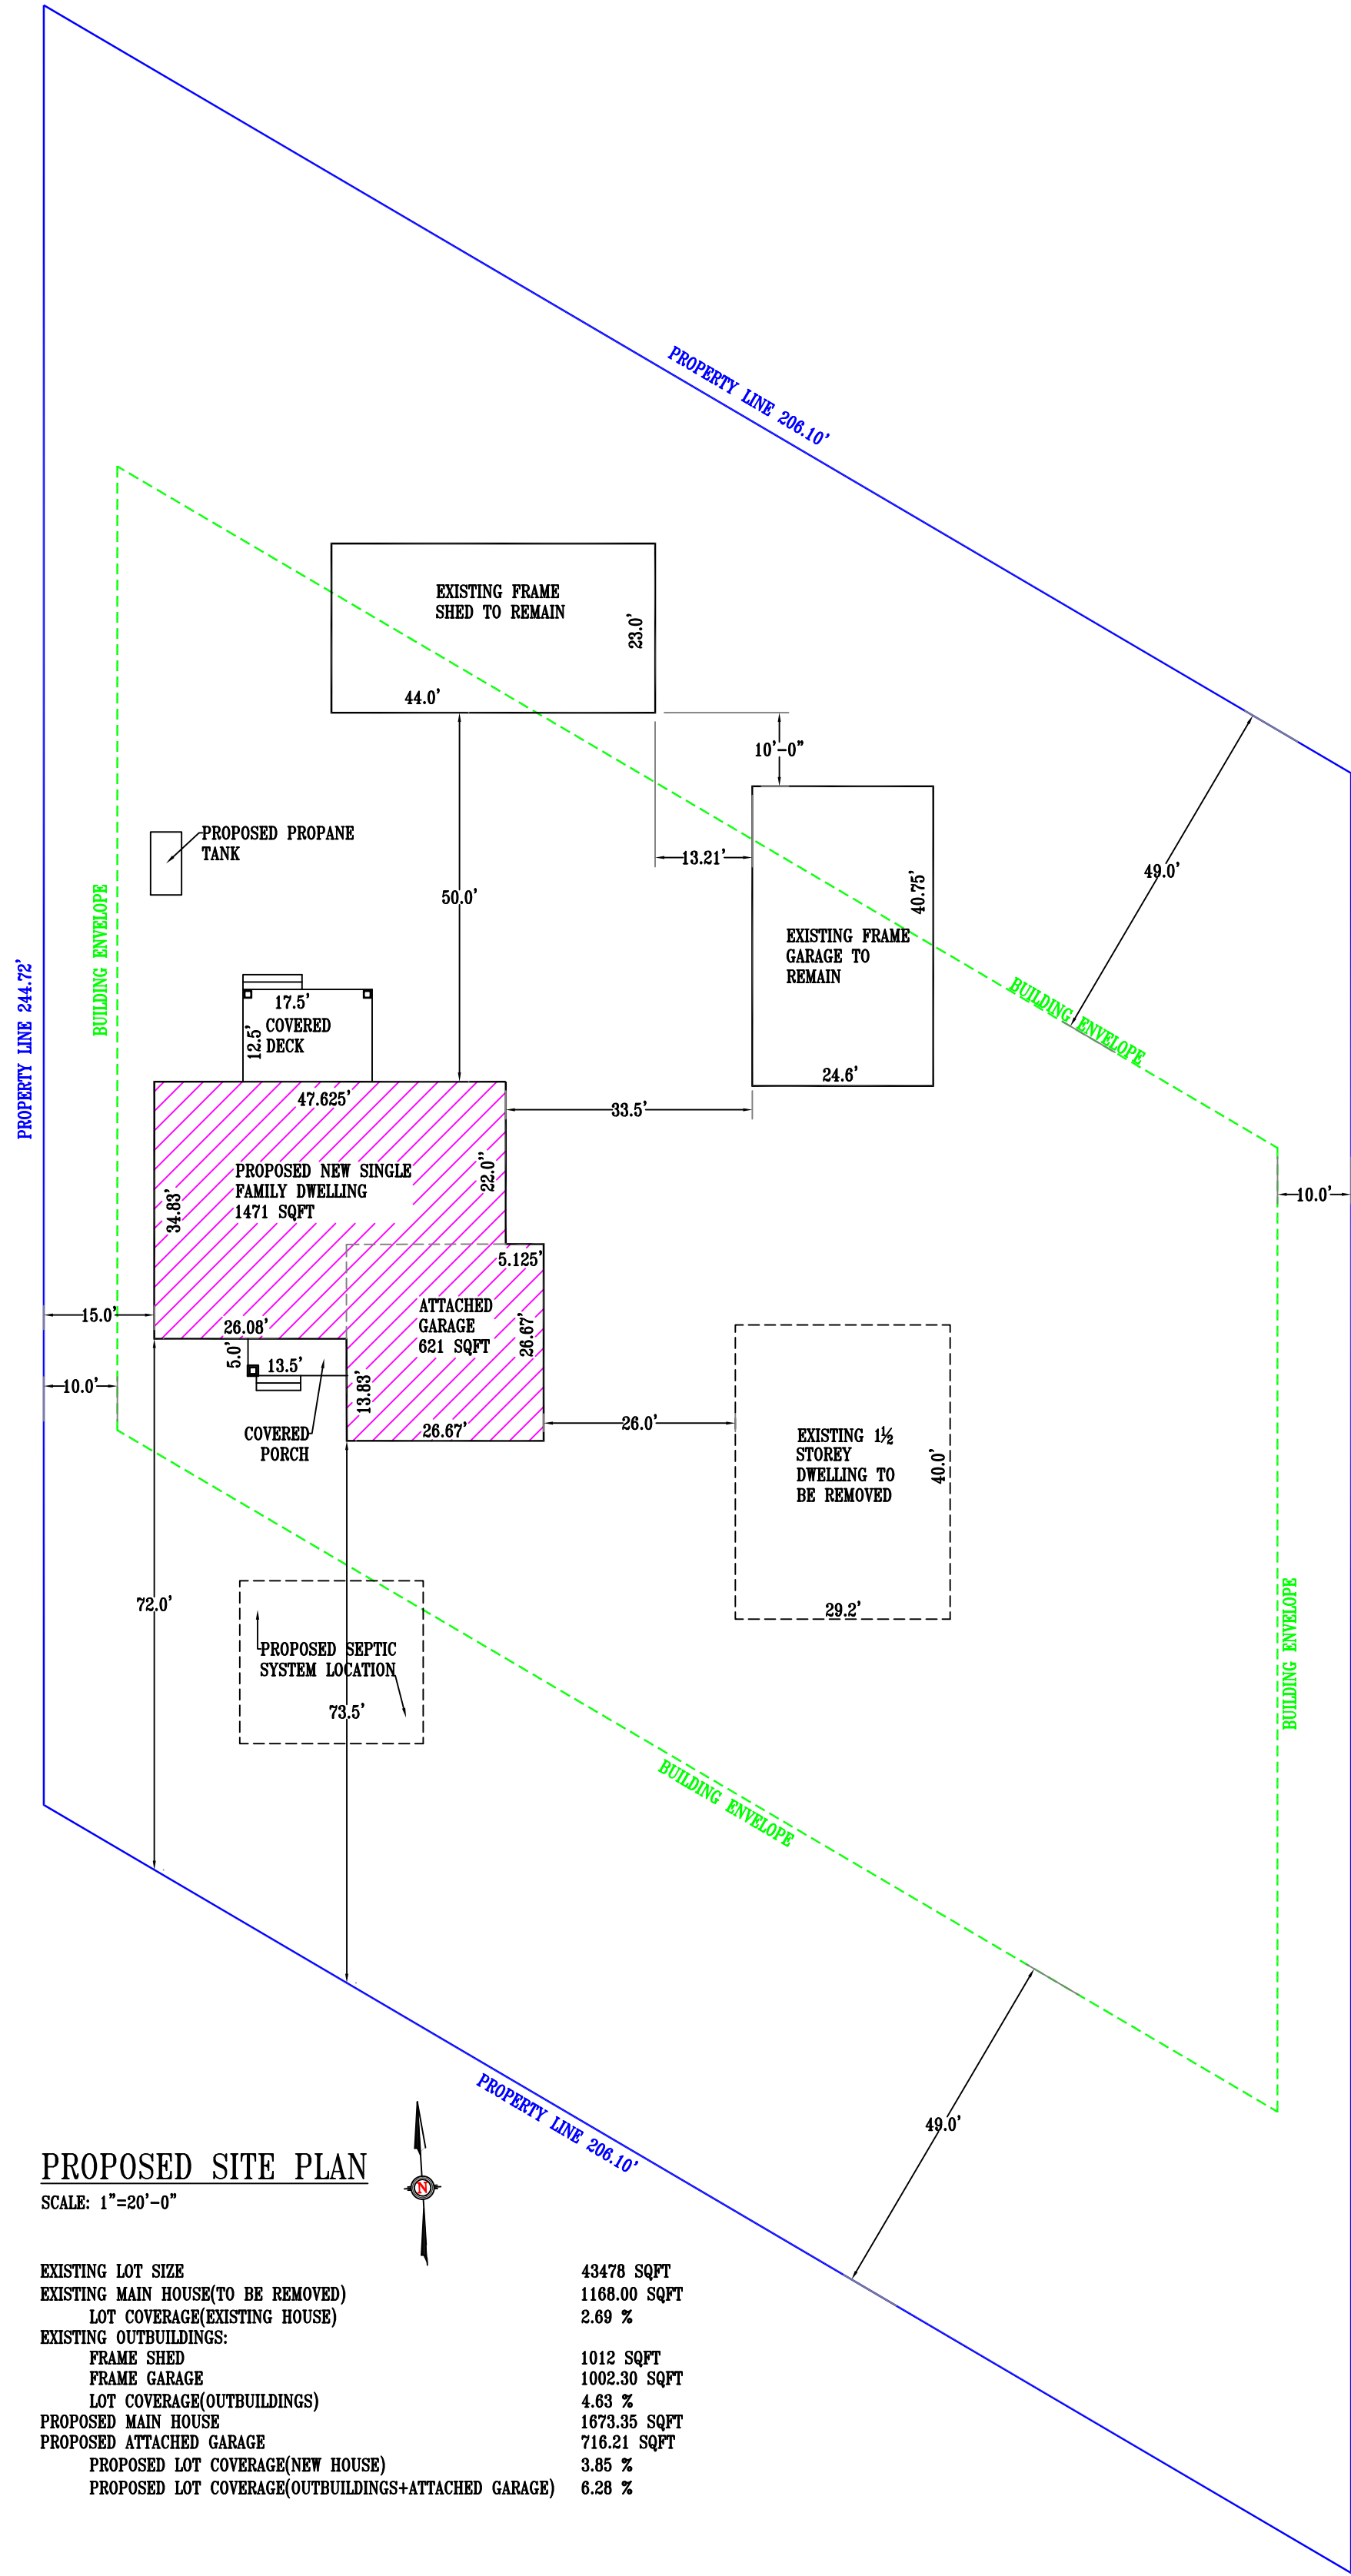


Appendix B - Applicants Sketch

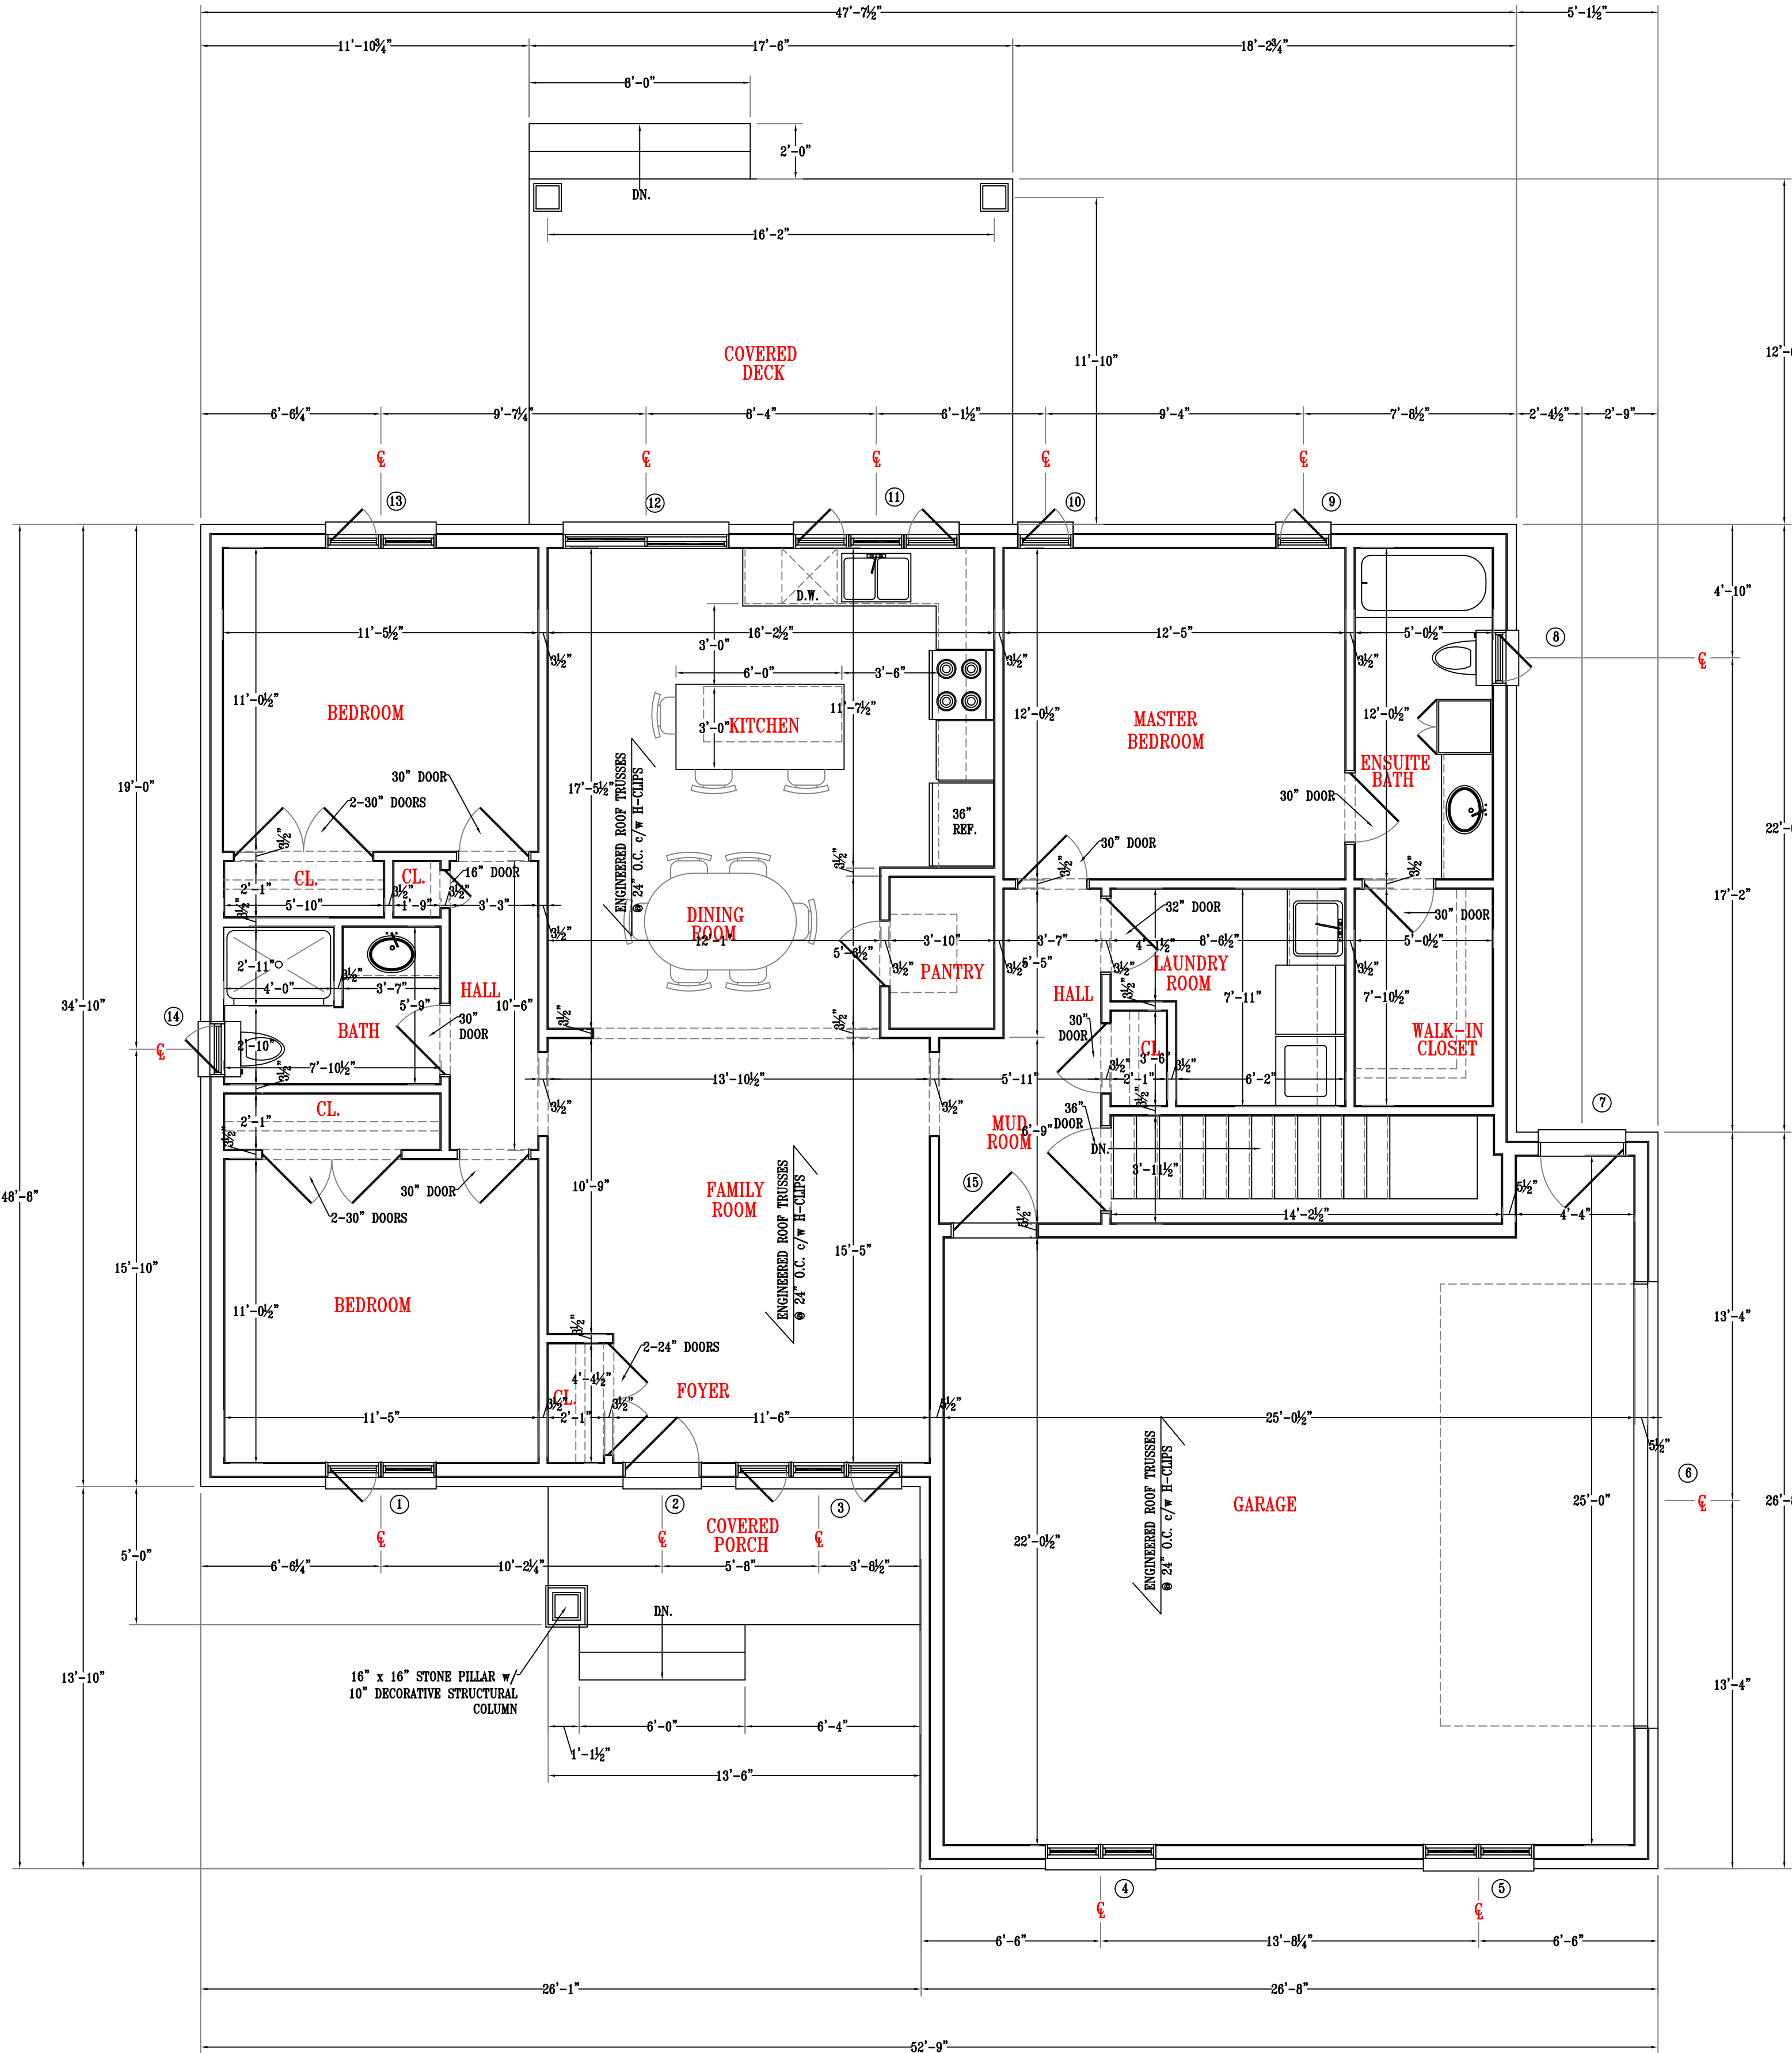

7865 Howard Avenue
Amherstburg, Ontario
N0R 1J0
Ph. (519) 726-9618
Fax (519) 736-9617

Notes:

Revisions:

Client Name & Address
STENGER
Jason and Bronwen
North Talbot Road
Essex

Drawing Title:
Proposed Floor Plan
Proposed Site Plan

Drawn By: K. D'Alimonte
Date: December 17, 2020
Scale: As shown
For: Silver Springs
Construction

Revision Date:

Checked By:

Sheet Number:
A1-2020-12