
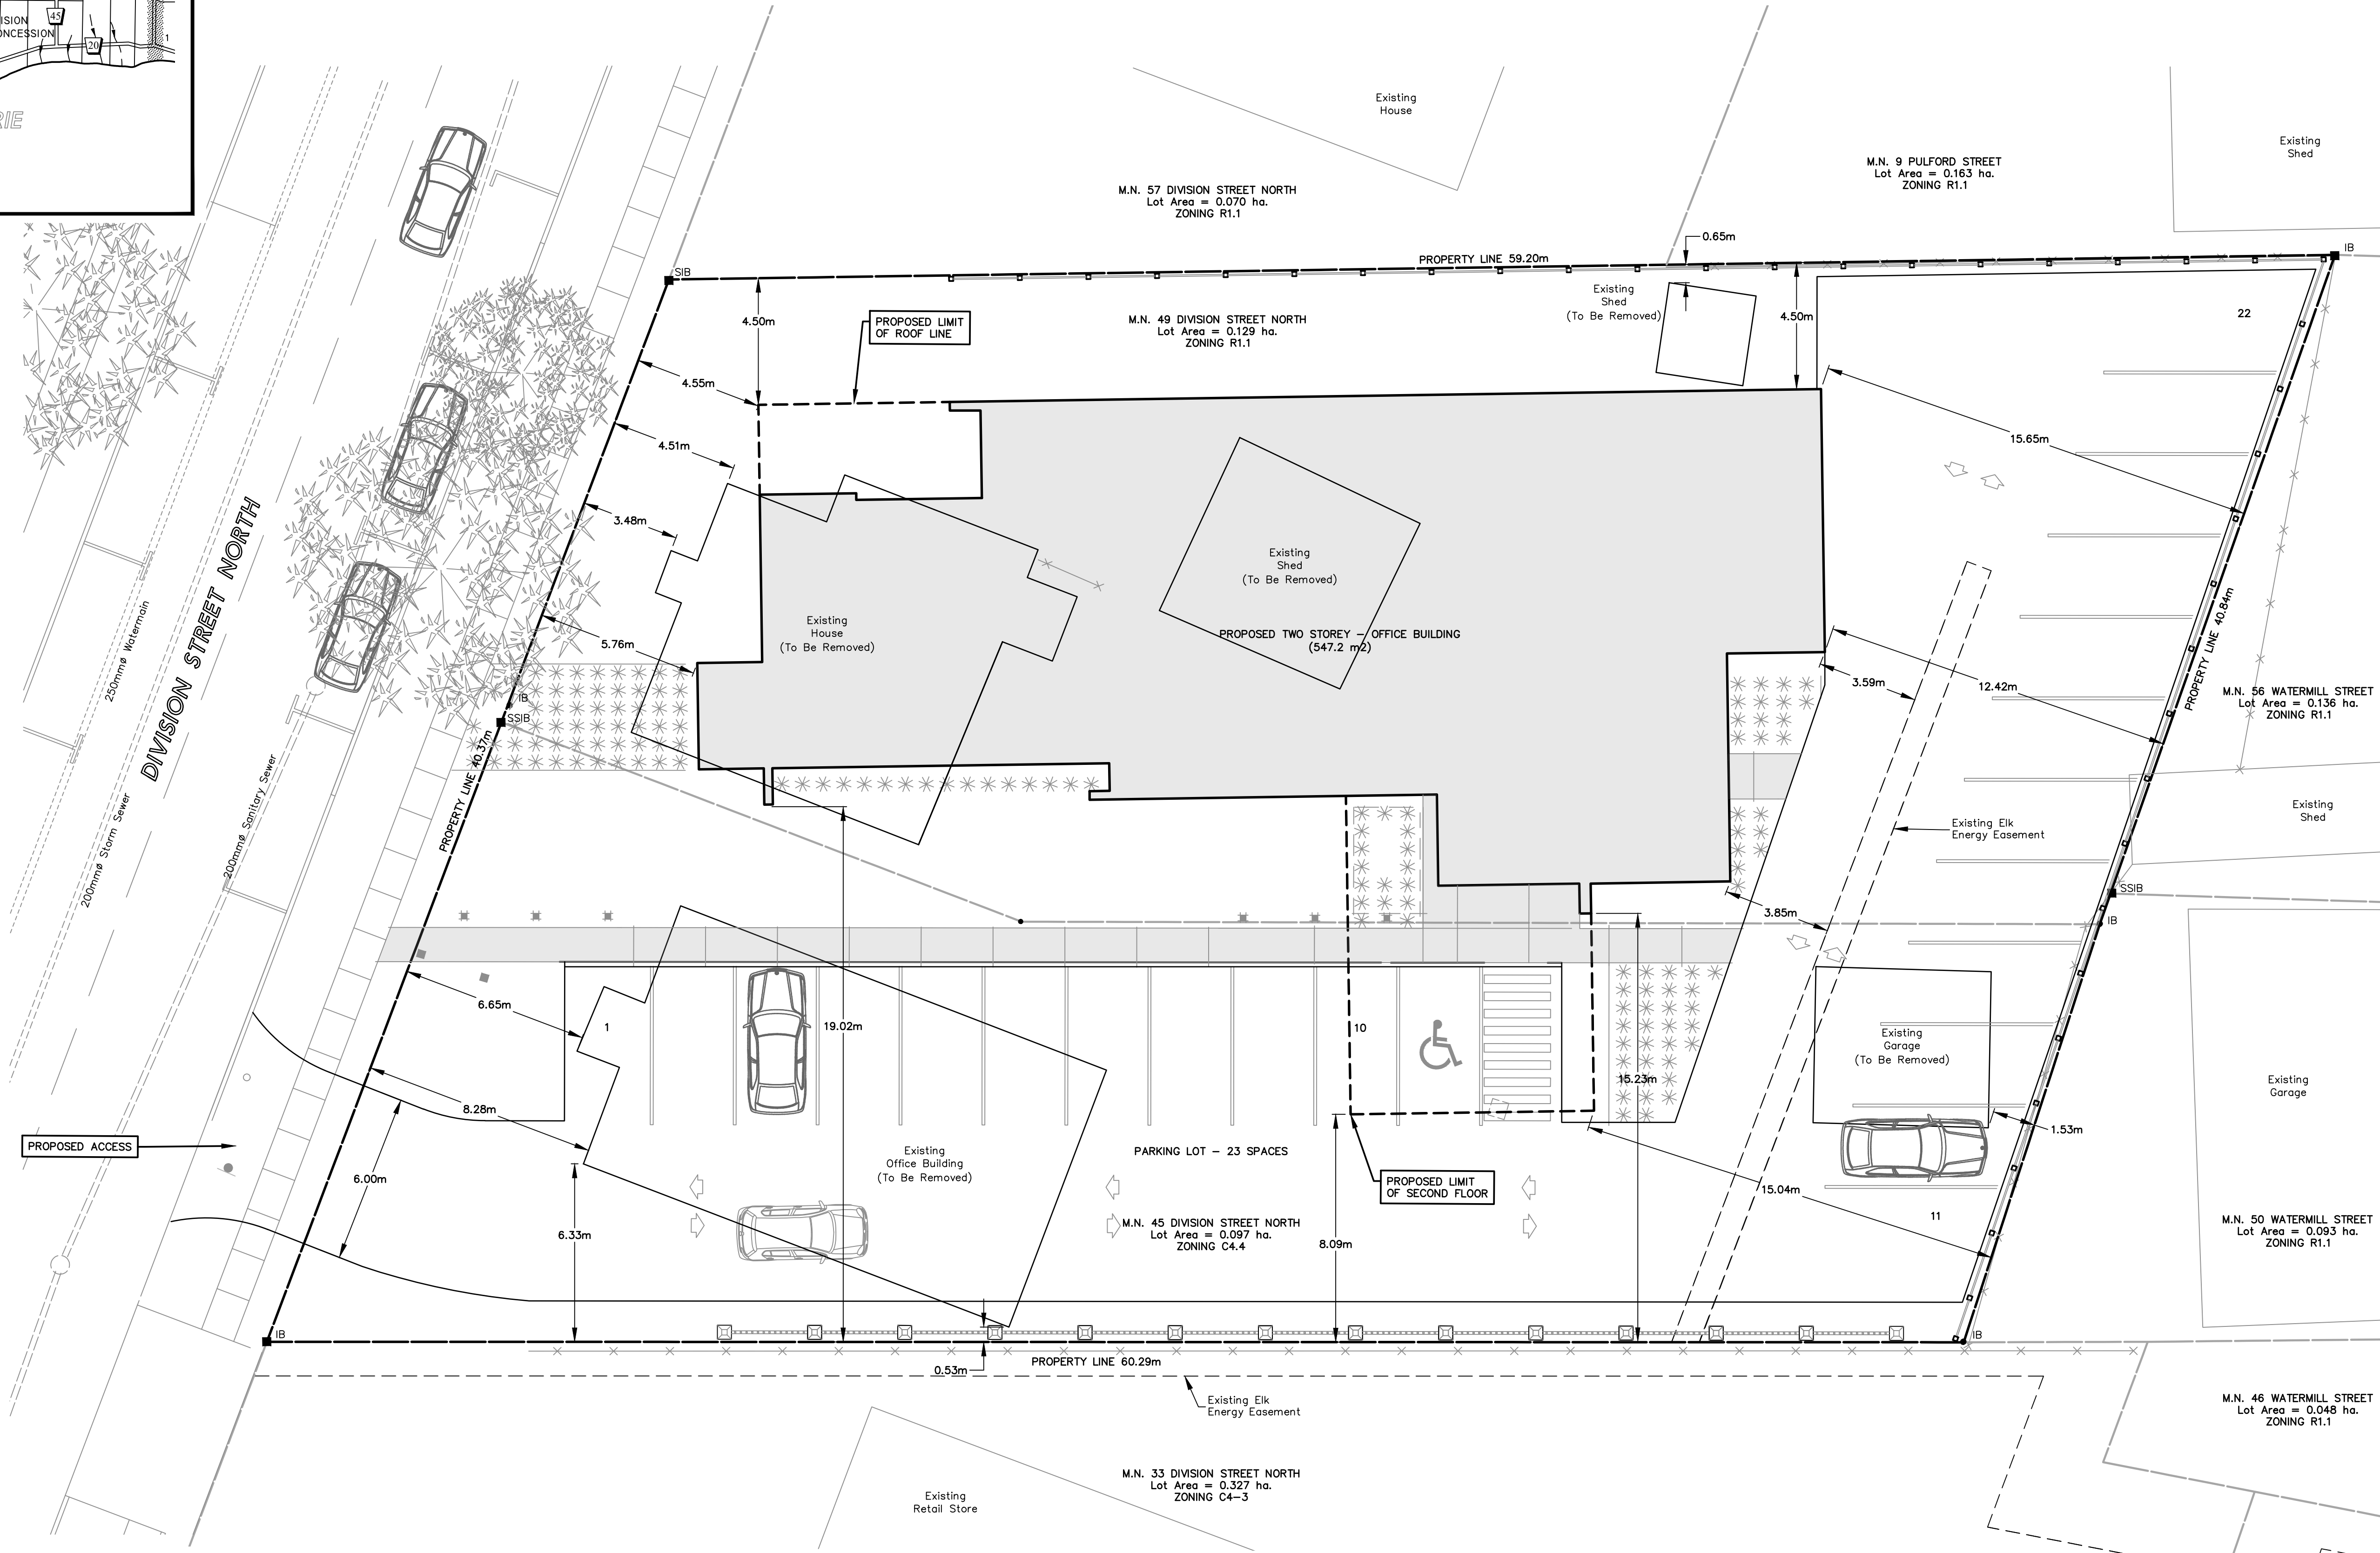
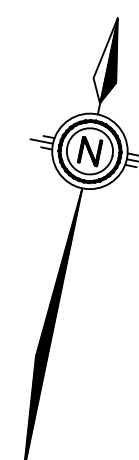


Z:\PROJECTS\ENGINEERING\2019\ET9045\CADD\DWG\E19-04501 - Site Planning.dwg, Last Saved: 2021/03/02

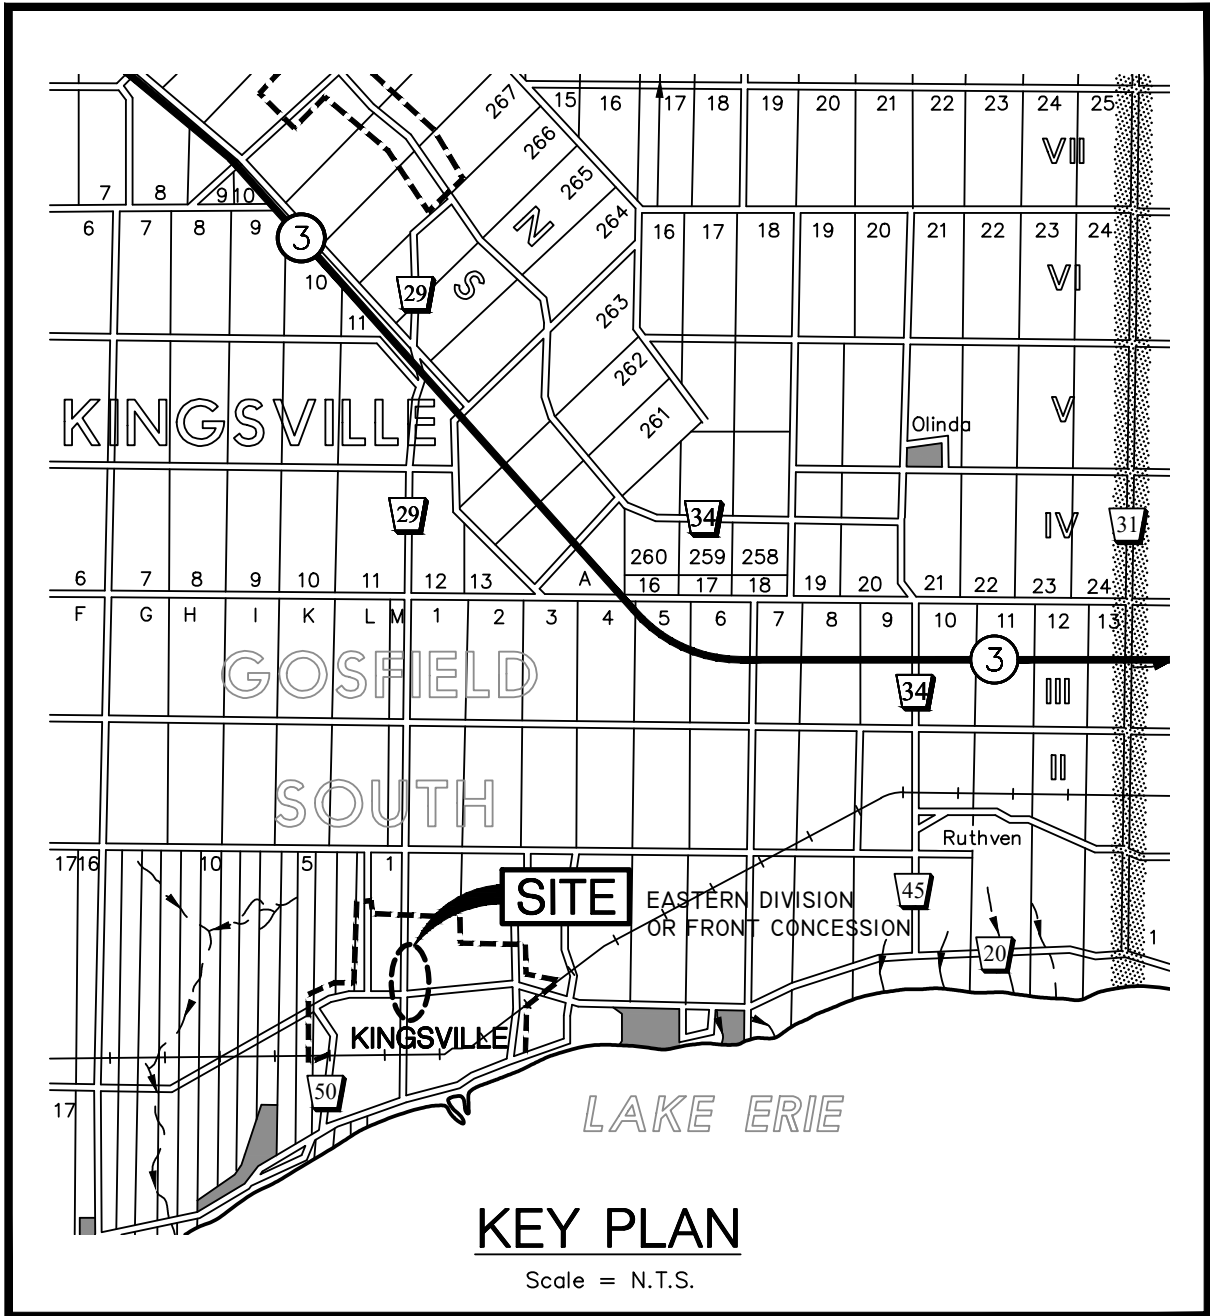

SITE PLAN
Scale = 1:125

NOTES:

- THE ACCURACY OF THE UTILITIES SHOWN ON THIS DRAWING ARE NOT GUARANTEED BY THE OWNER OR N. J. PERALTA ENGINEERING LTD. OTHER UTILITIES MAY BE PRESENT OR THE UTILITIES SHOWN MAY DIFFER IN SIZE AND/OR LOCATION SHOWN.
- ALL DIMENSIONS AND ELEVATIONS SHOWN IN METRES UNLESS OTHERWISE NOTED.

PLANNING REVIEW	R.A.L.	21/03/22
PLANNING REVIEW	R.A.L.	20/12/18
E.L.K. ENERGY REVIEW	R.A.L.	20/10/07
ISSUED FOR:	BY:	YY/MM/DD

N. J. Peralta Engineering Ltd.
Consulting Engineers

45 Division Street North
Kingsville, ON N9Y 1E1
P: 519-733-6587
www.peraltaengineering.com

ENGINEERING STAMP:

PRELIMINARY FOR APPROVAL

CLIENT/PROJECT/ADDRESS

N.J. PERALTA ENGINEERING LTD.

OFFICE BUILDING CONSTRUCTION

45 DIVISION STREET NORTH KINGSVILLE, ONTARIO

SHEET TITLE:

SITE PLAN

DESIGNED BY:	DATE:
R.A.L.	DEC. 18, 2020
DRAWN BY:	SCALE:
R.A.L.	AS NOTED
SHEET:	OF:
1	1

PROJECT No.: E19-045