




Appendix C - Elevation Plans

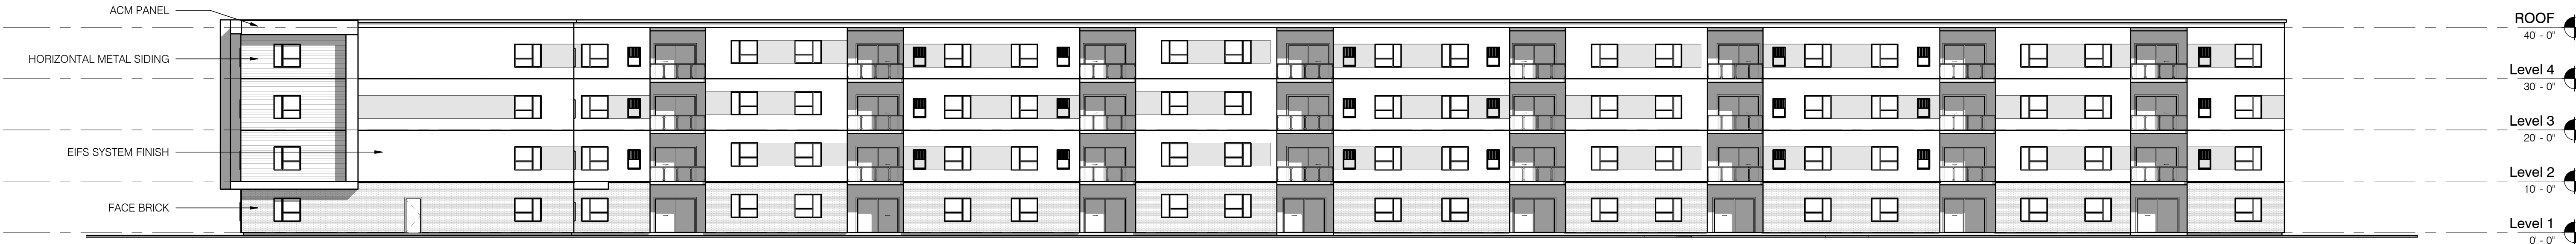

SOUTH ELEVATION

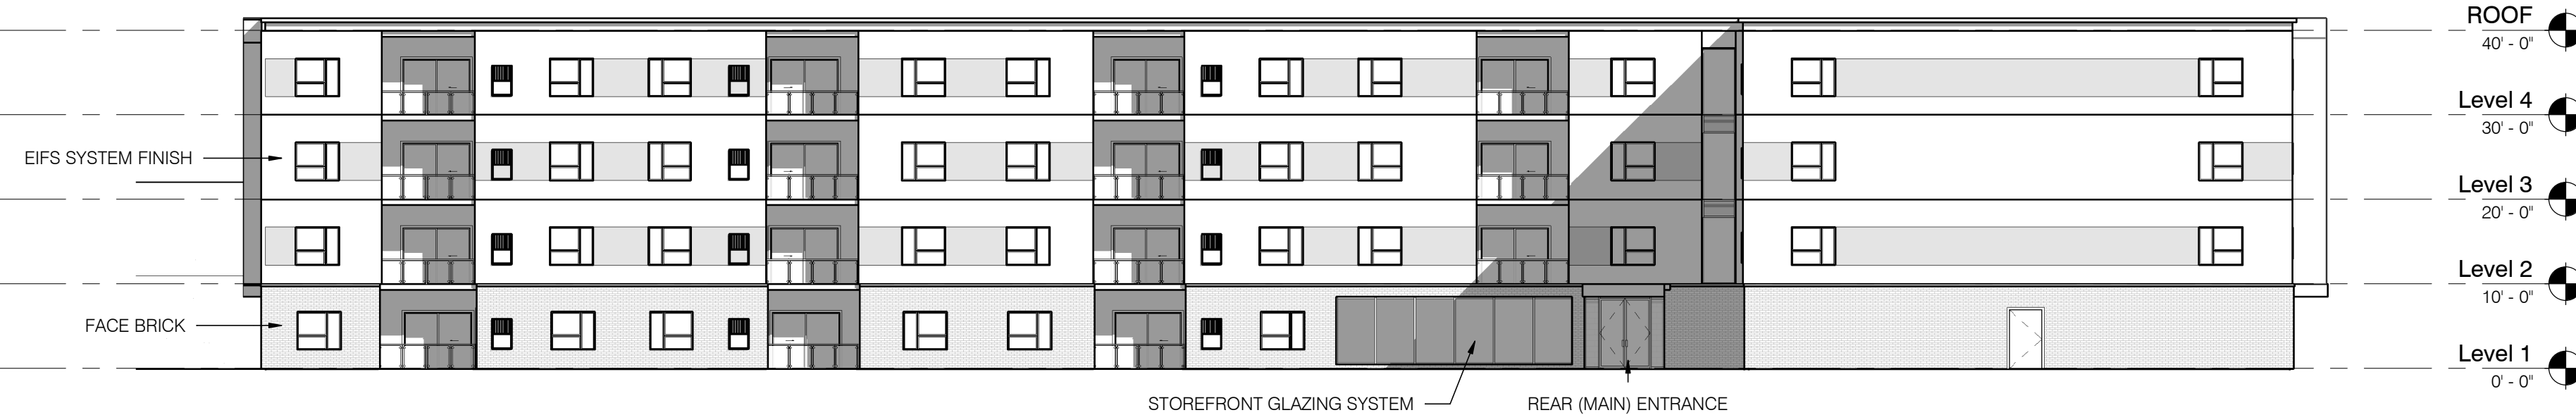

EAST ELEVATION

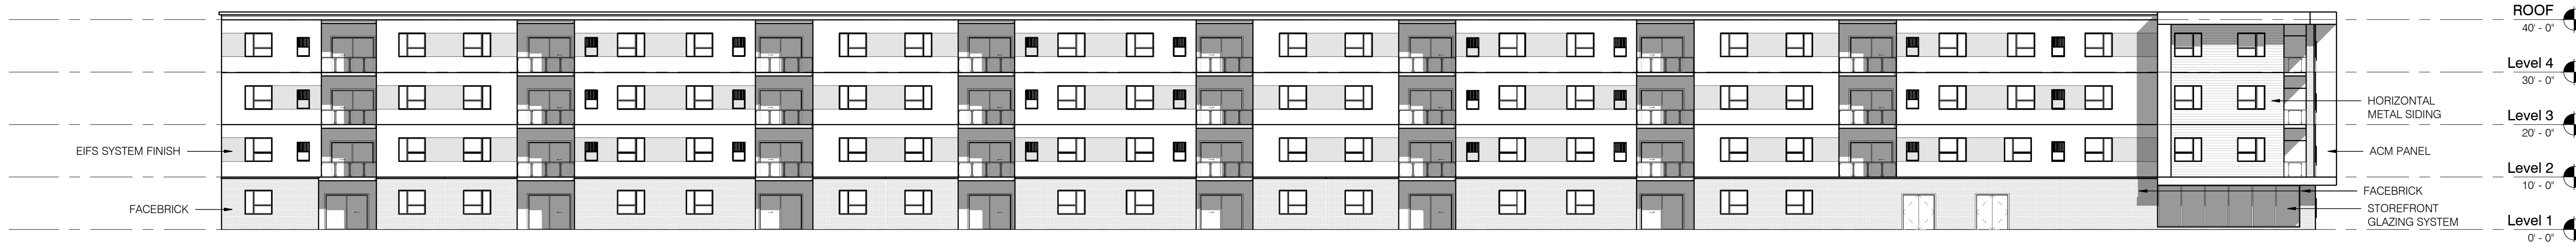

NORTH ELEVATION

SCALE: 1/16" = 1'-0"



WEST ELEVATION