

NOTES

DRAWINGS TO  
CONFORM TO  
2012 O.B.C.

PETER FRIESEN

Checker

BCIN: 31605  
BYD DESIGN

426 RD. 10 E. Kingsville ON

friesenpeter@gmail.com  
519 - 436 - 1888

Roof and Site  
Plan

SCALE:  
As indicated


A5

# Appendix B

## NOTES


- ROOF TO BE DESIGNED AND ENGINEERED BY TRUSS COMPANY. ALL LOAD POINTS TO BE MET AND TRACED DOWN TO FOUNDATION/FOOTING.

- ADDED T-BRACING TO BE OUTLINED BY TRUSS COMPANY.

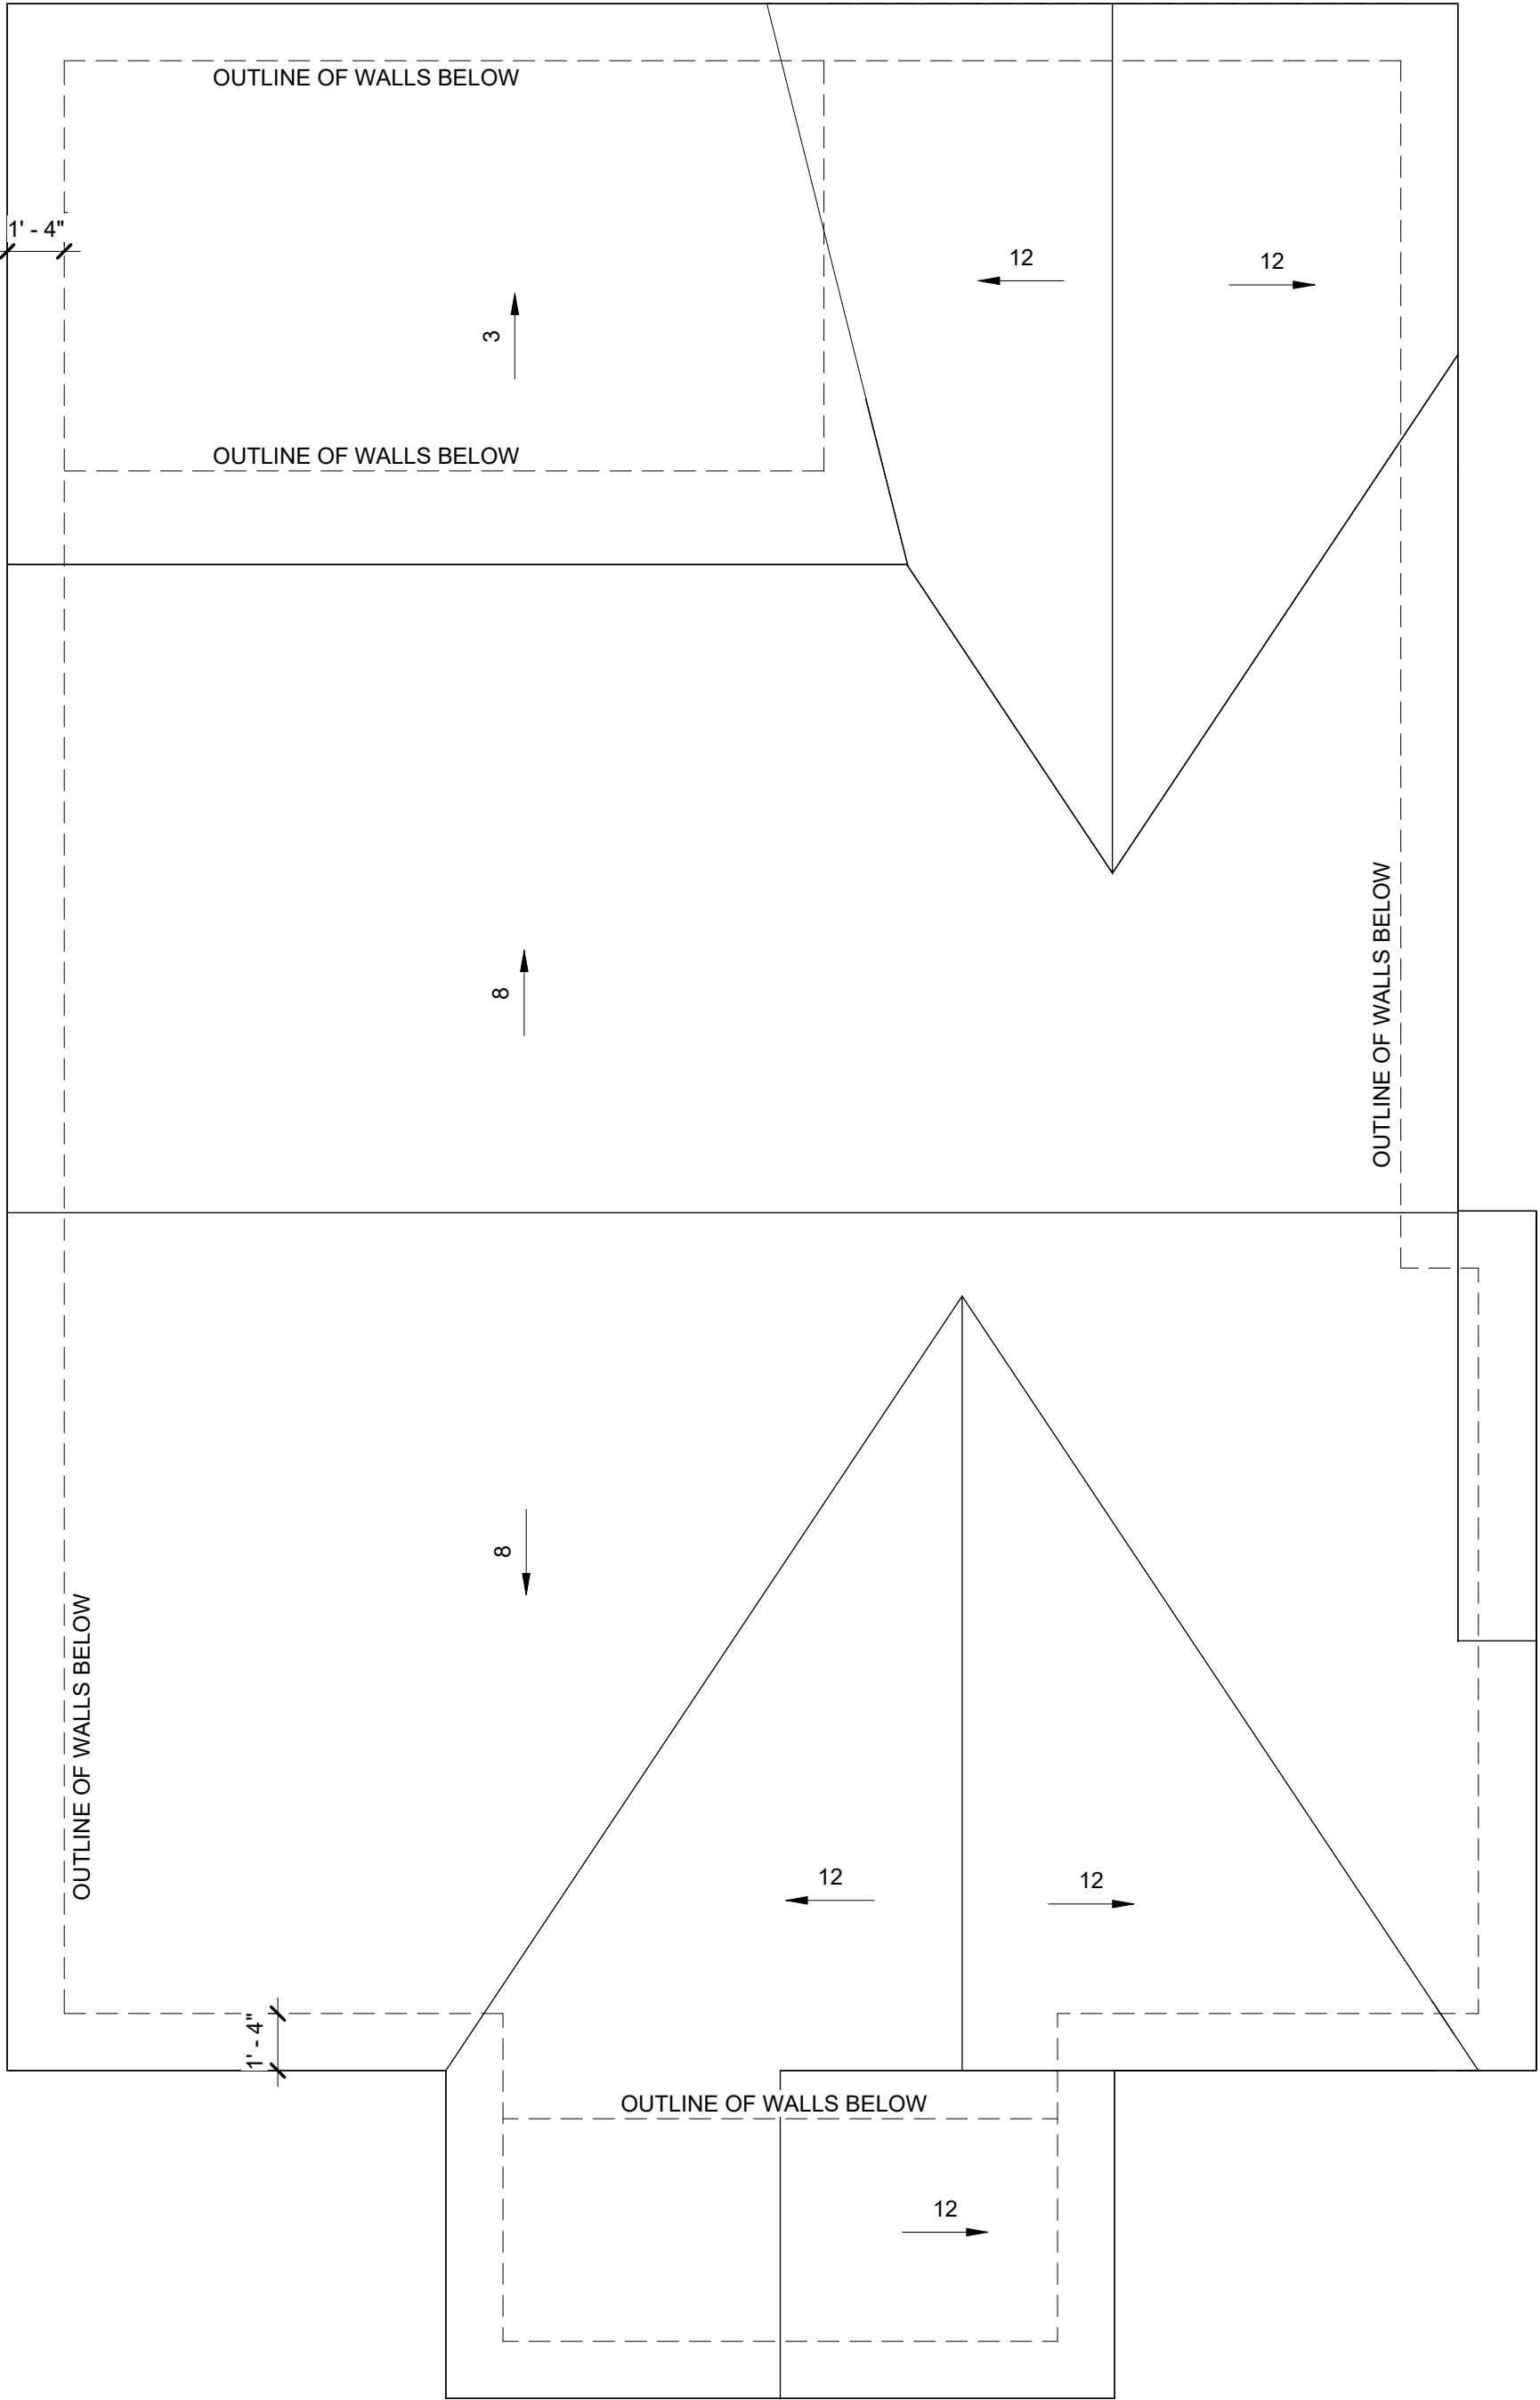

## ROOF PLAN

SCALE: 1/4" = 1' - 0"

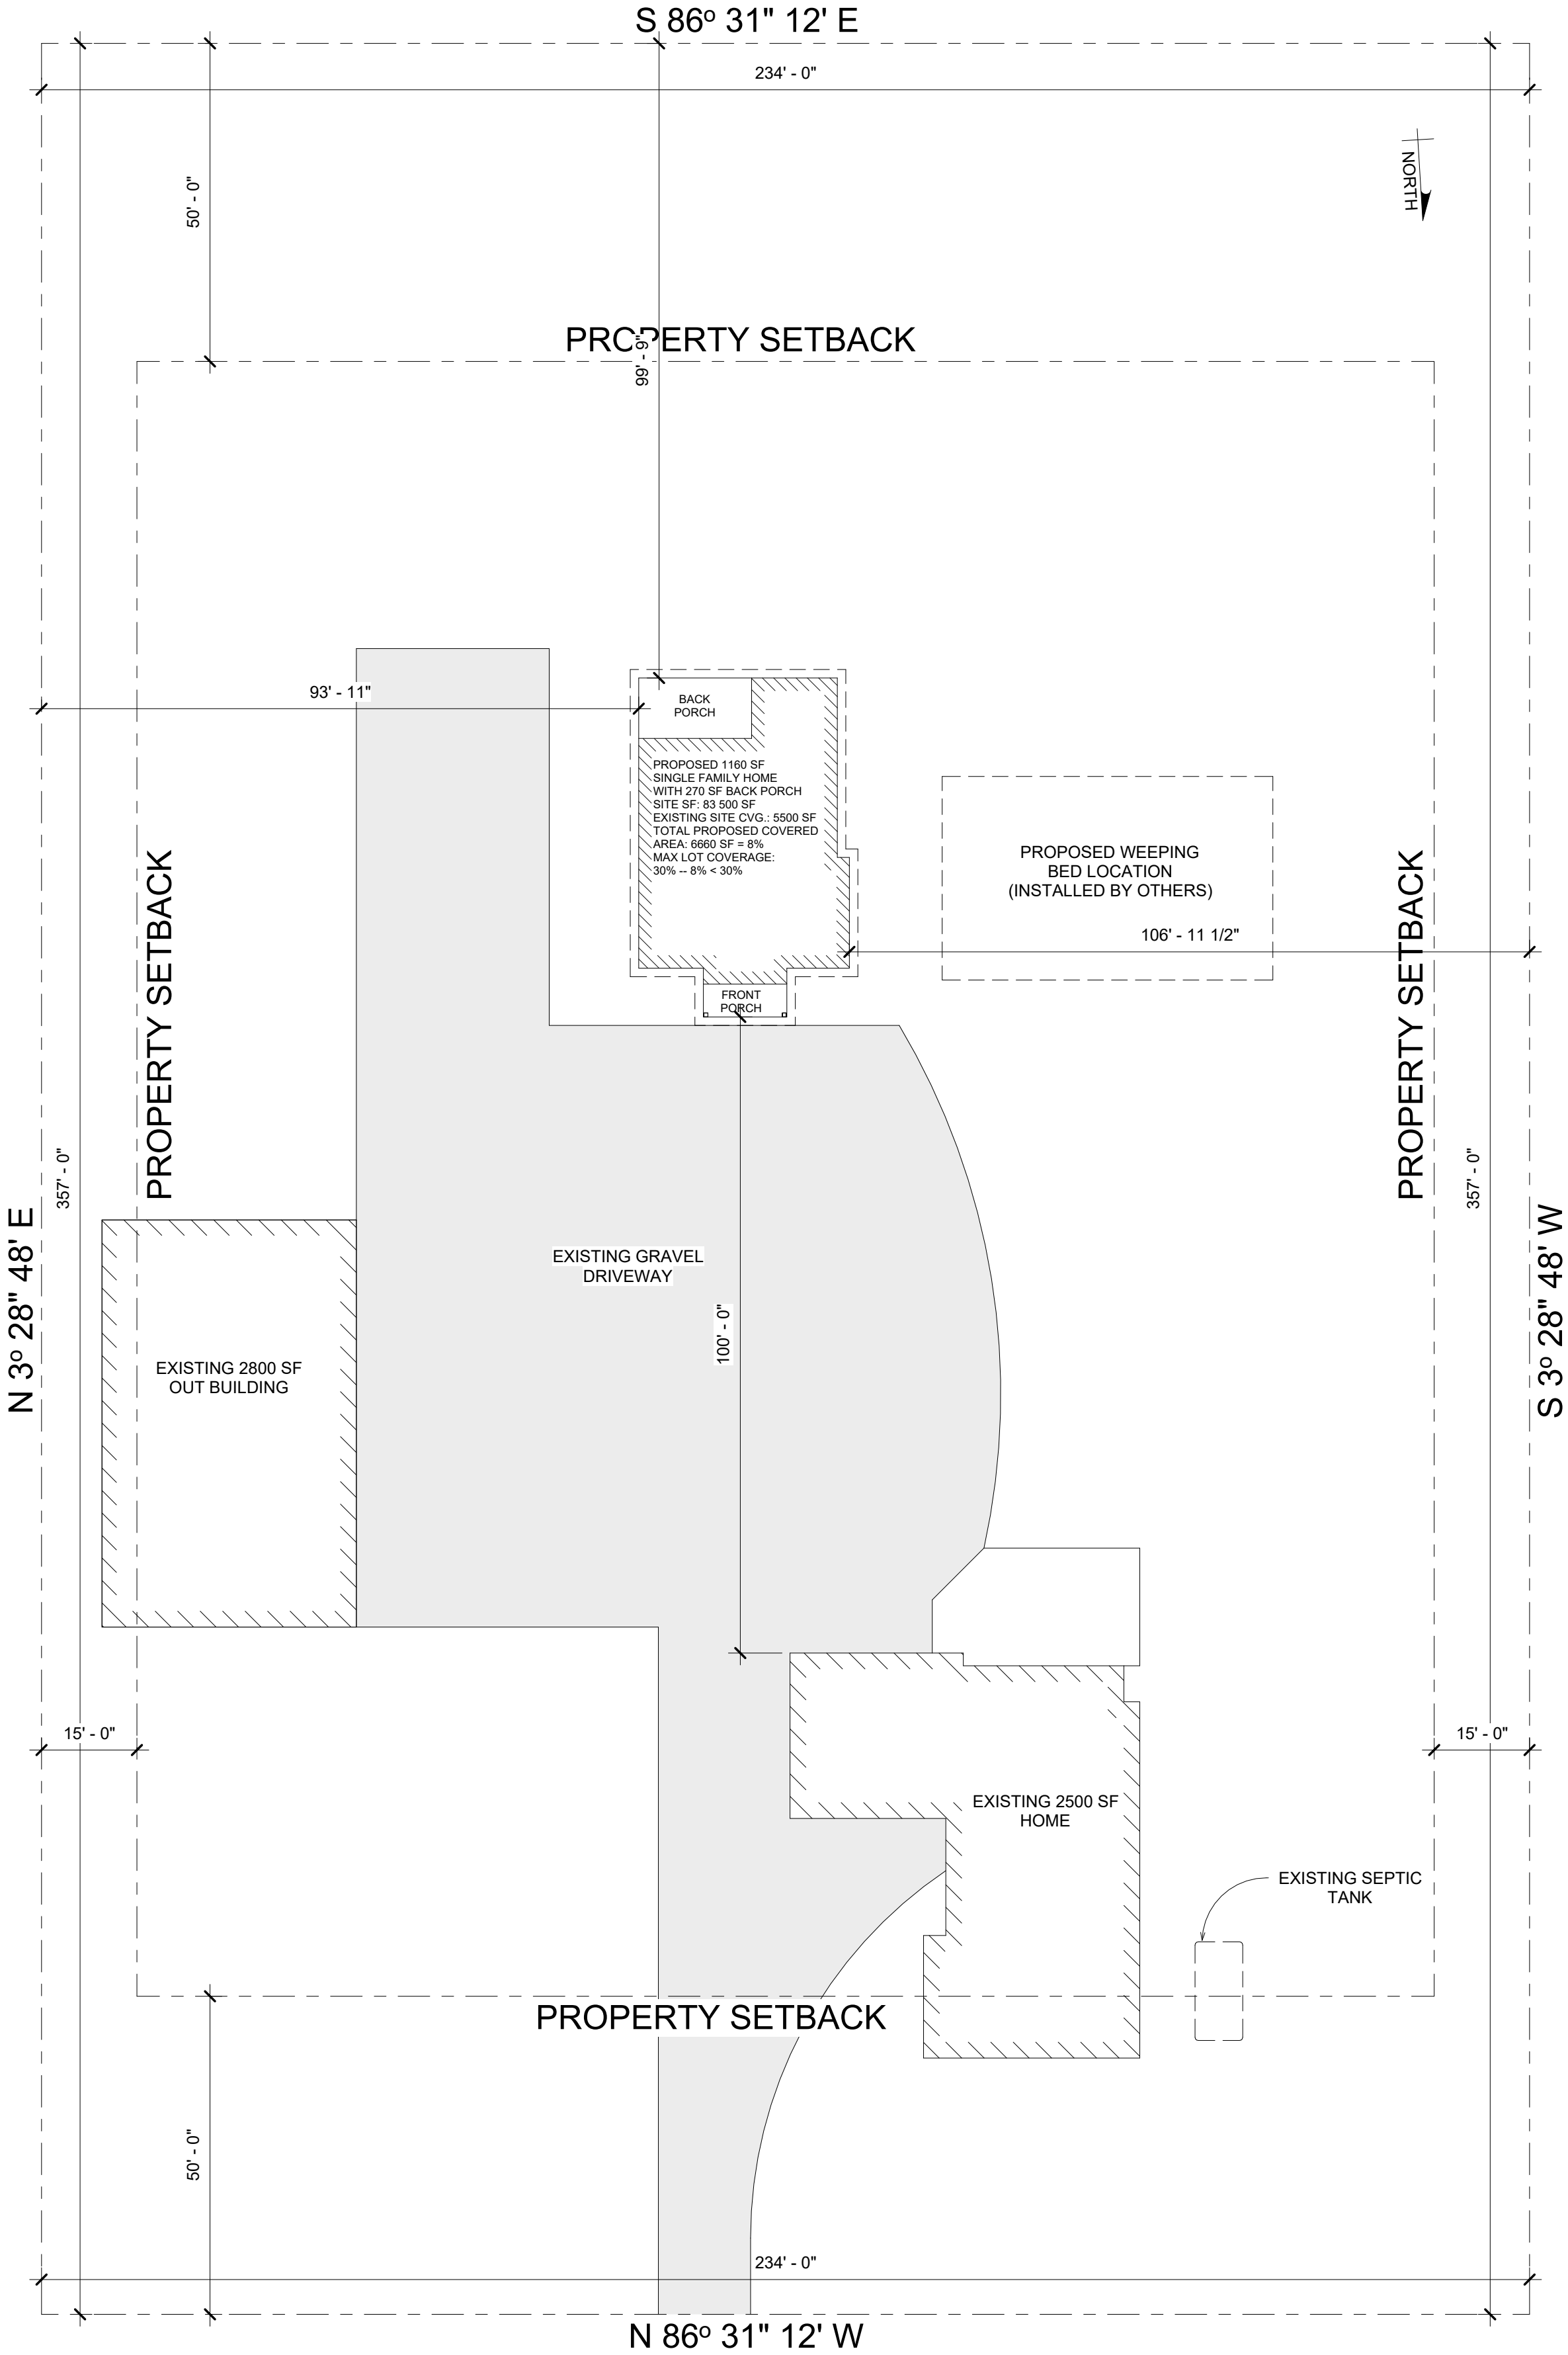

## SITE PLAN

SCALE: 1/4" = 1' - 0"