


APPENDIX "A"

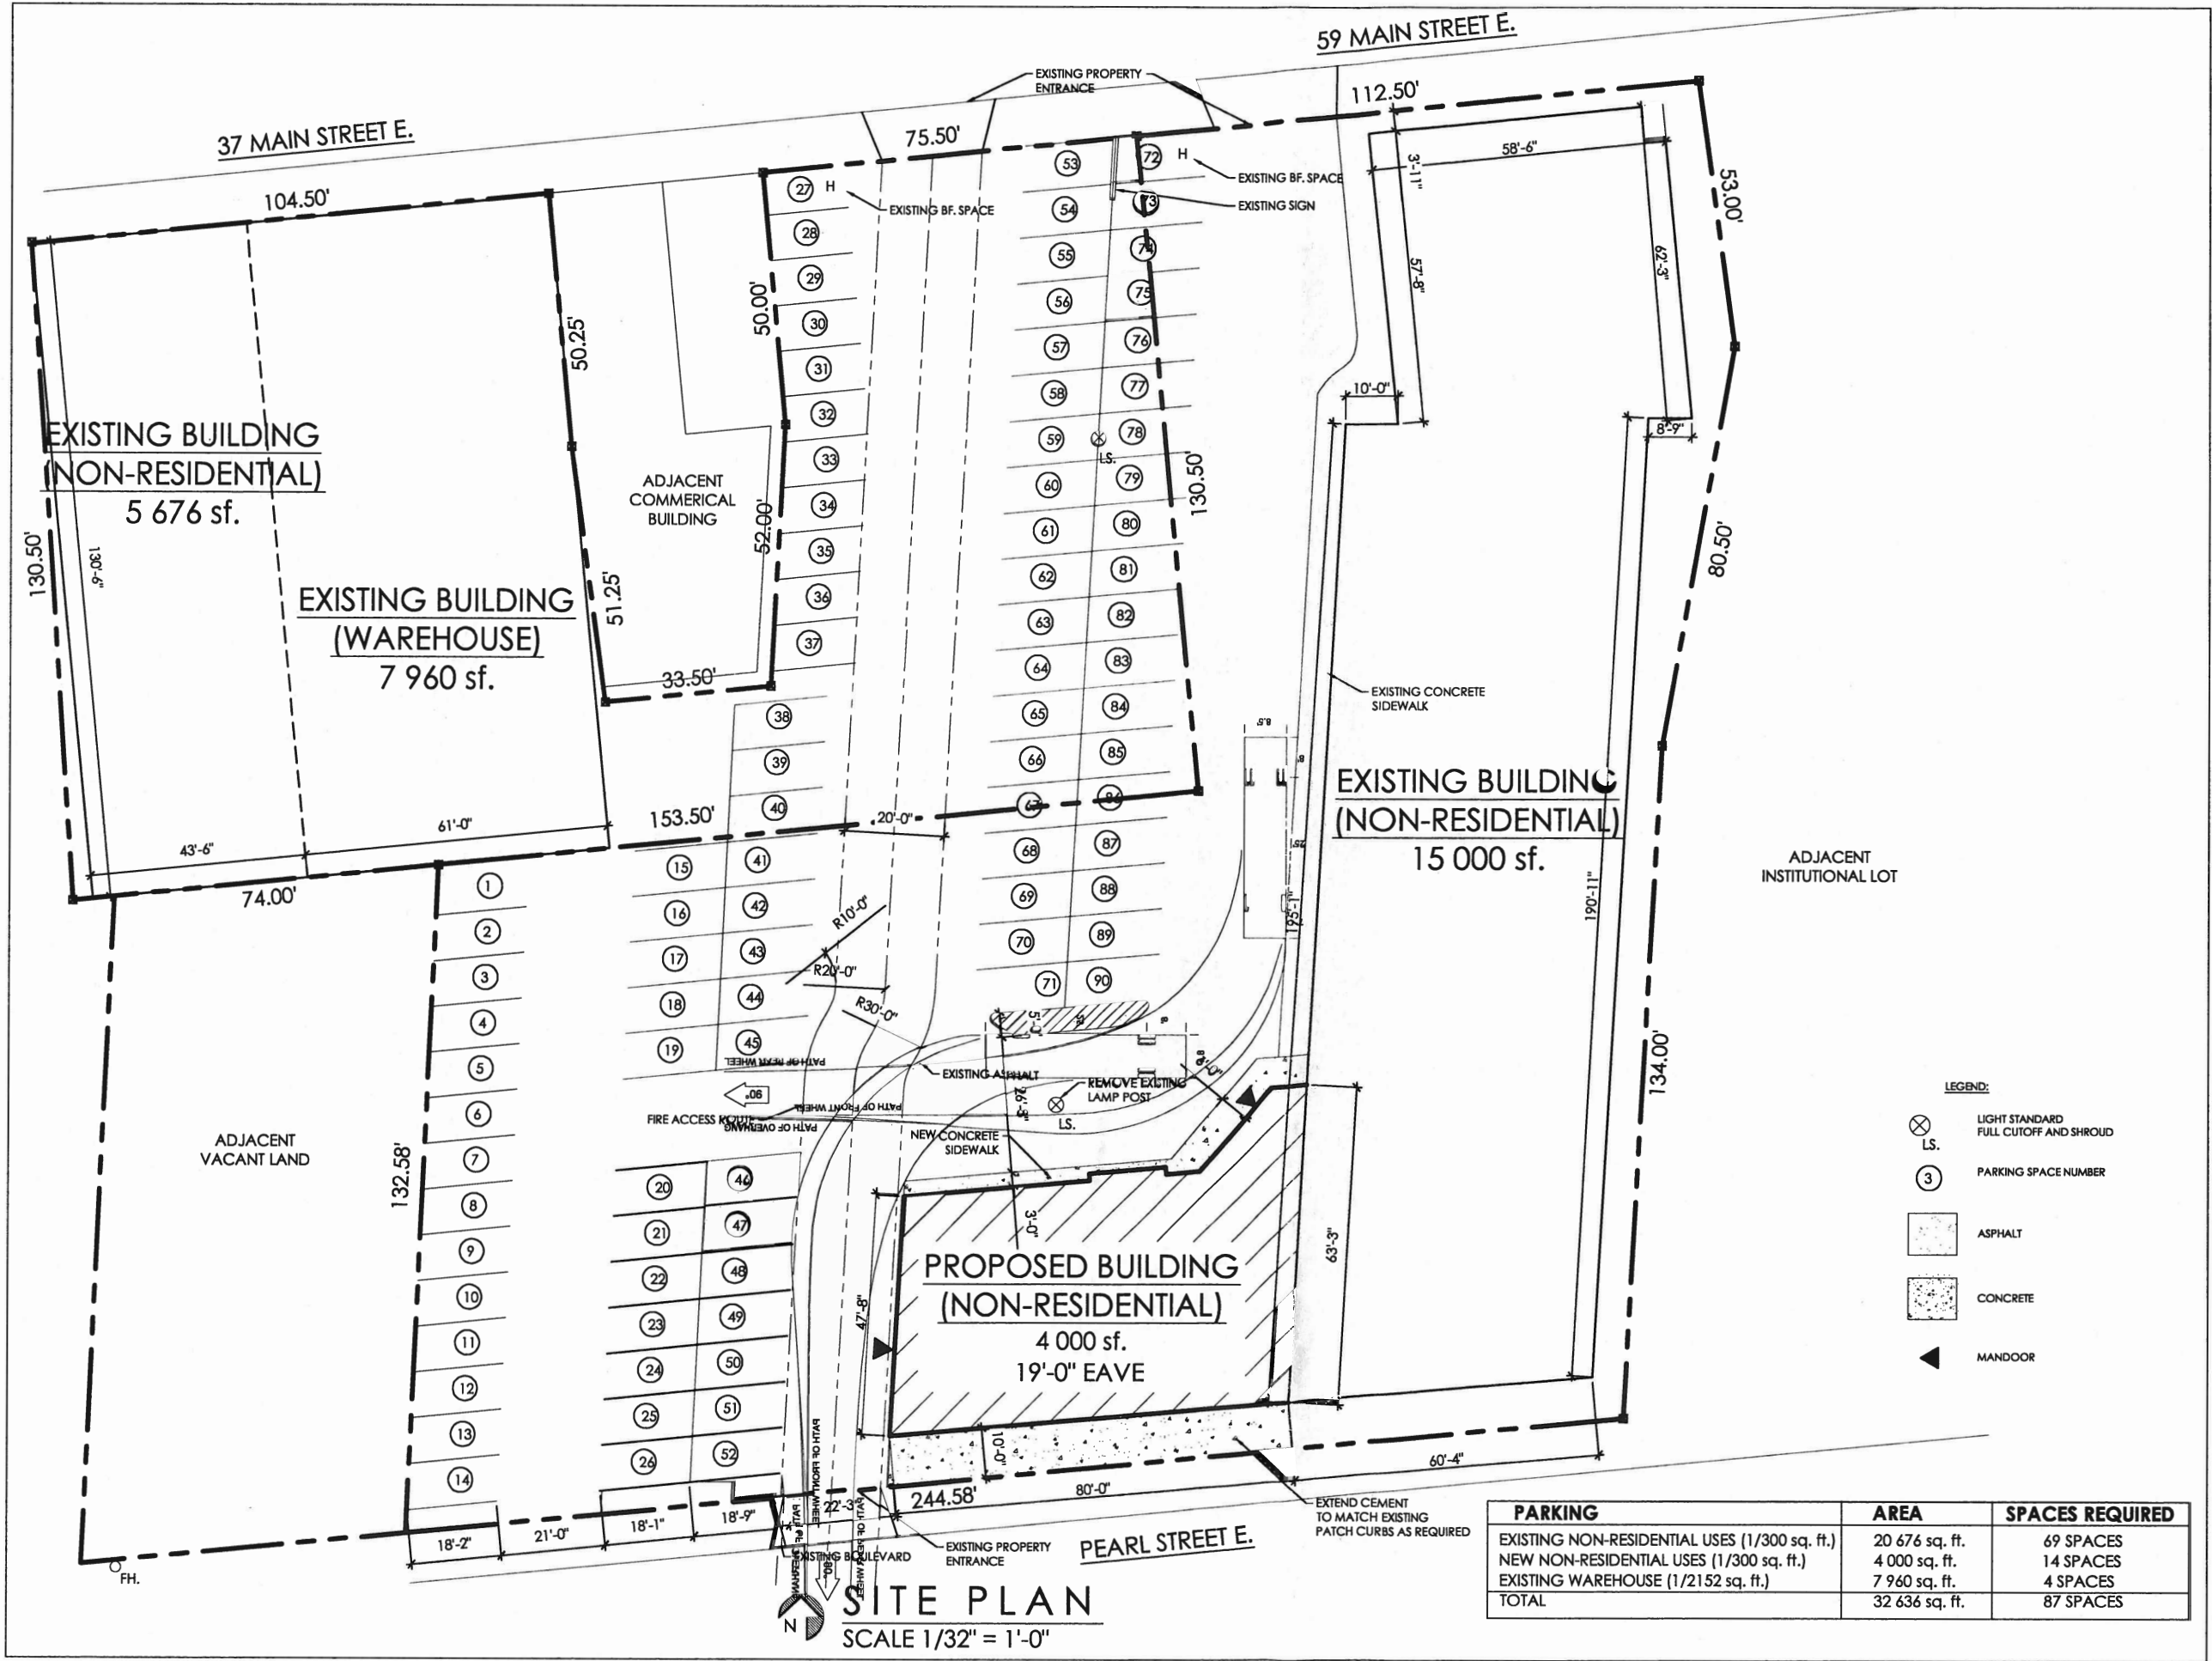

NOTES:

2	SITE PLAN CONTROL	SEPT. 7/17	GA
1	CLIENT REVIEW	JULY 31/17	GA
NO.	ISSUED FOR	DATE	BY




ADDRESS:
37 & 59 MAIN STREET E.
KINGSVILLE

PROJECT NAME:
MEDICAL CENTER
ADDITION

CLIENT:
KINGSVILLE PLAZA INC.

SHEET TITLE:
SITE PLAN

SHEET NUMBER:
A1

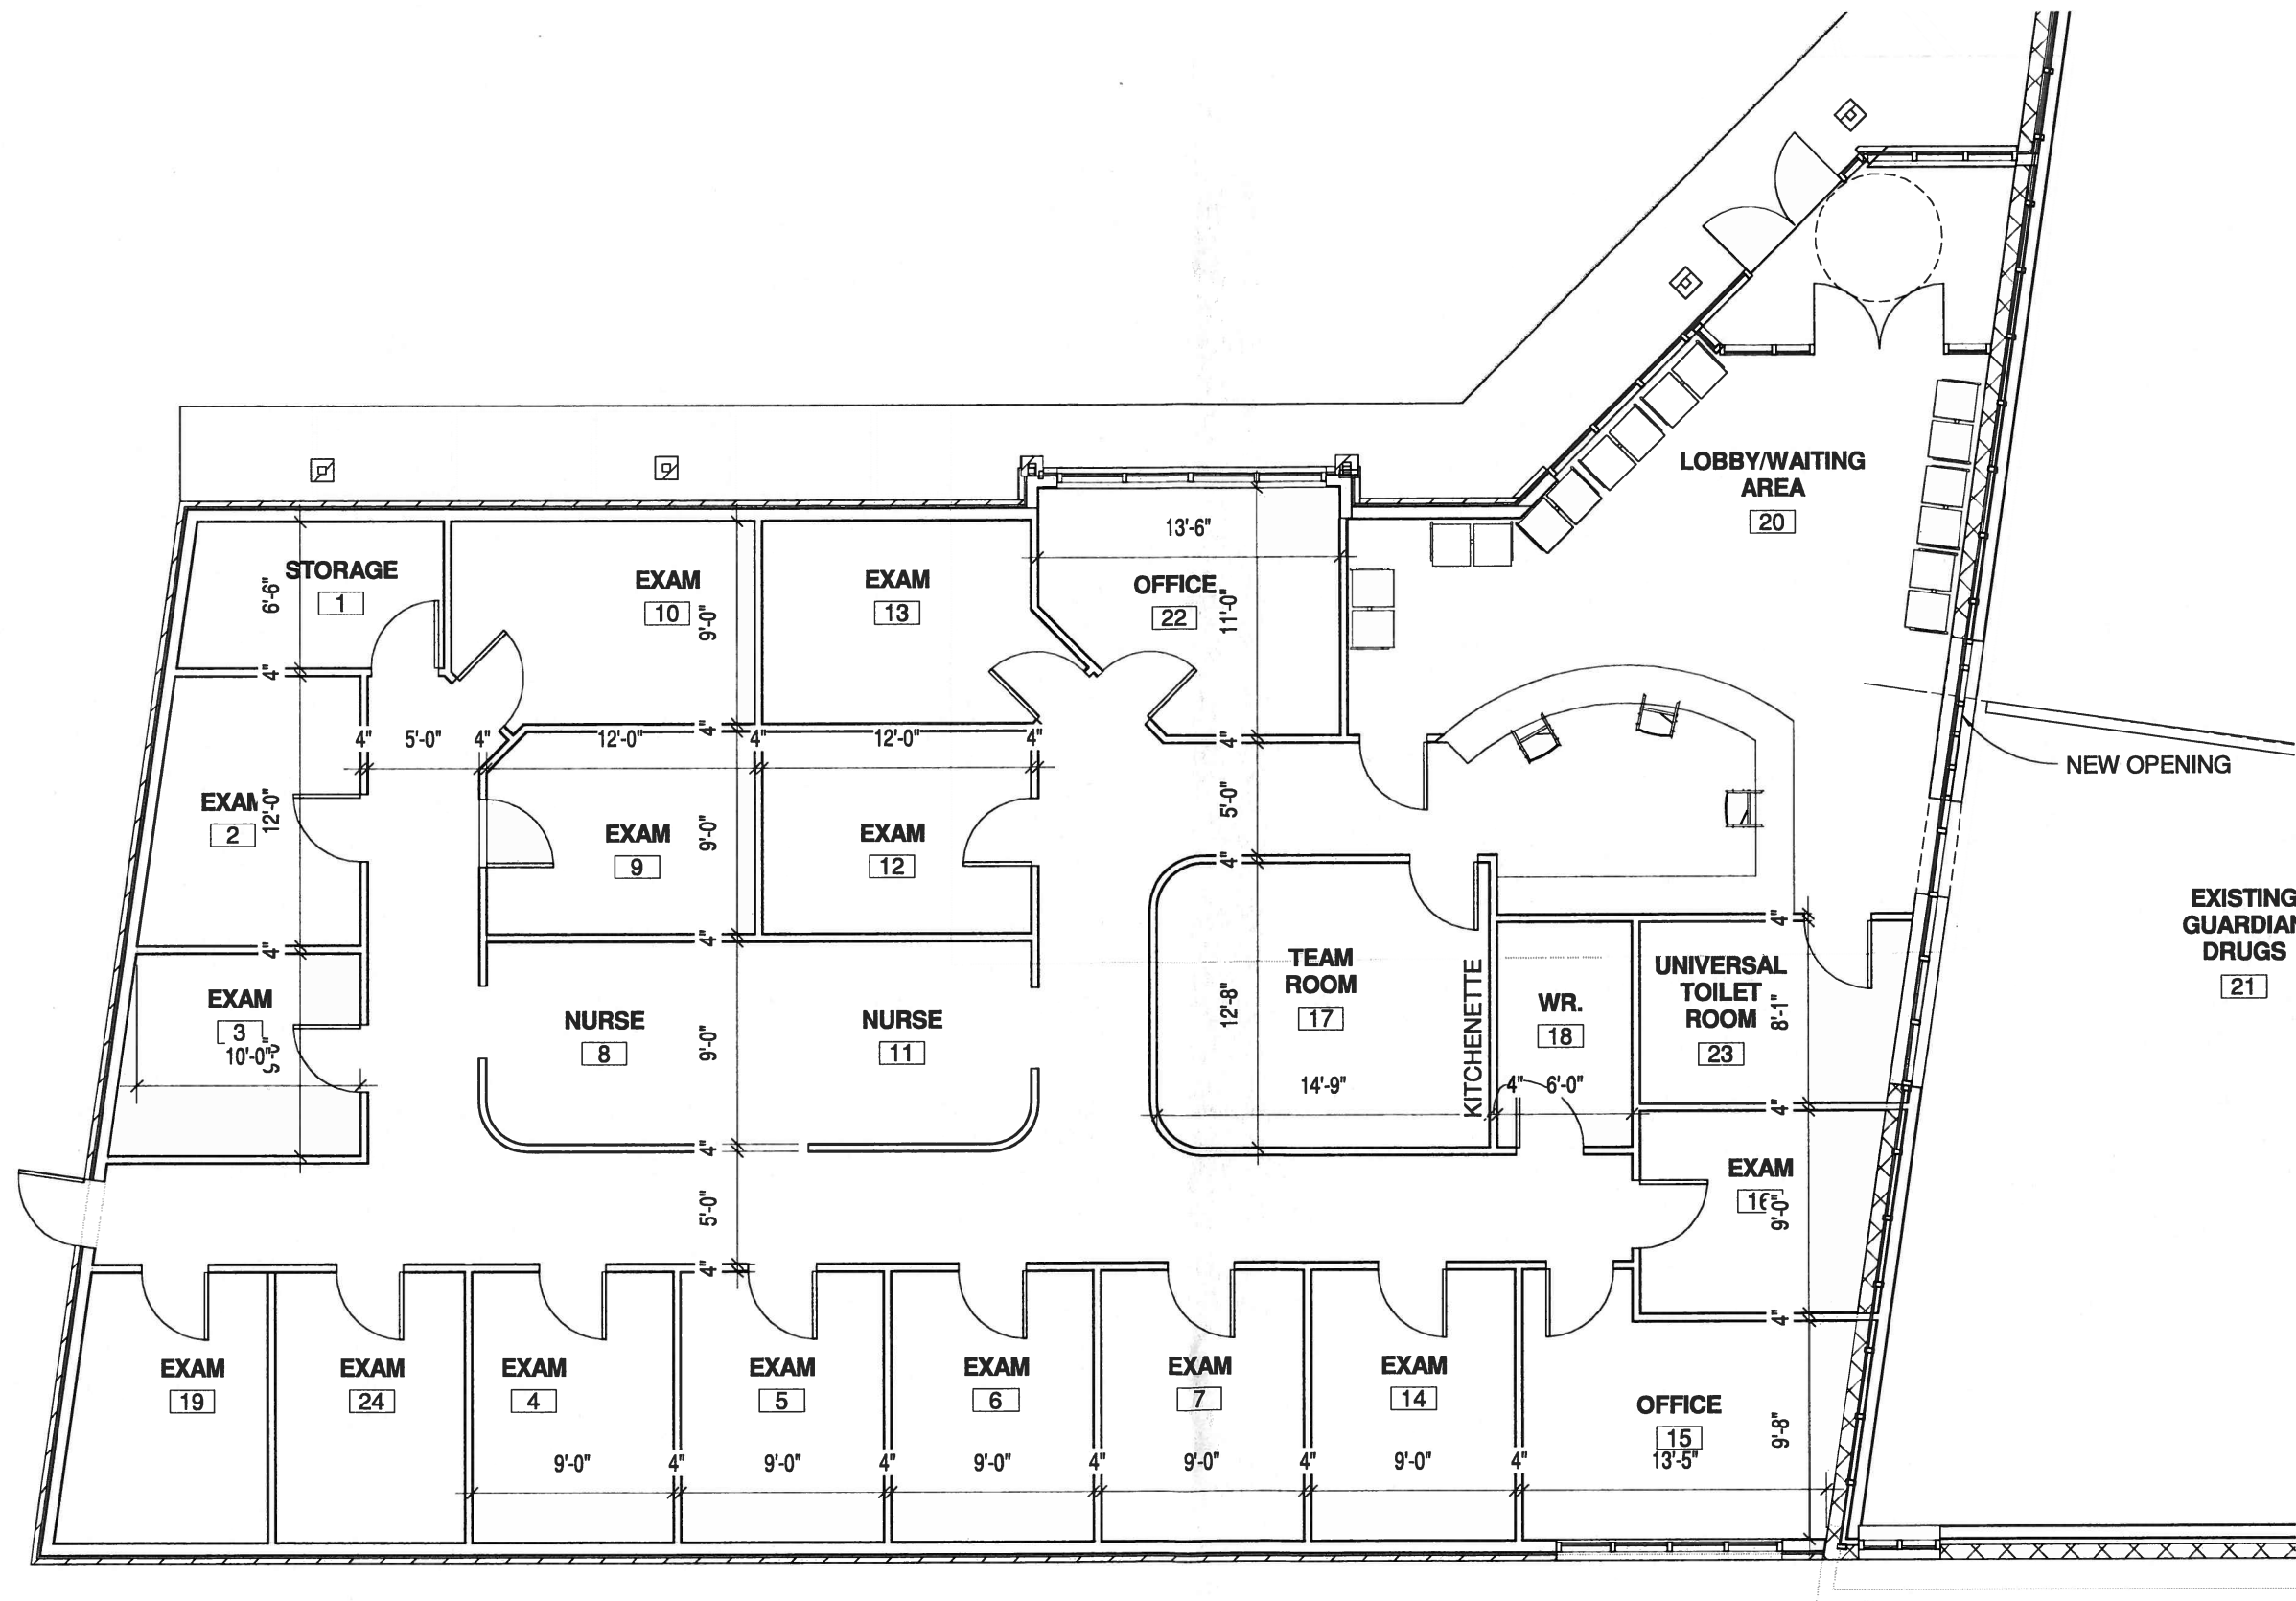


1 Finished Floor
1/8" = 1'-0"

Floor Plan				
Project number	17	A1		
Date	AUG. 30/17			
Drawn by	GA			
Checked by	GA			
				Scale 1/8" = 1'-0"


No.	Description	Date

MEDICAL CENTER ADDITION
KINGSVILLE PLAZA
37 & 59 MAIN ST. E, KINGSVILLE




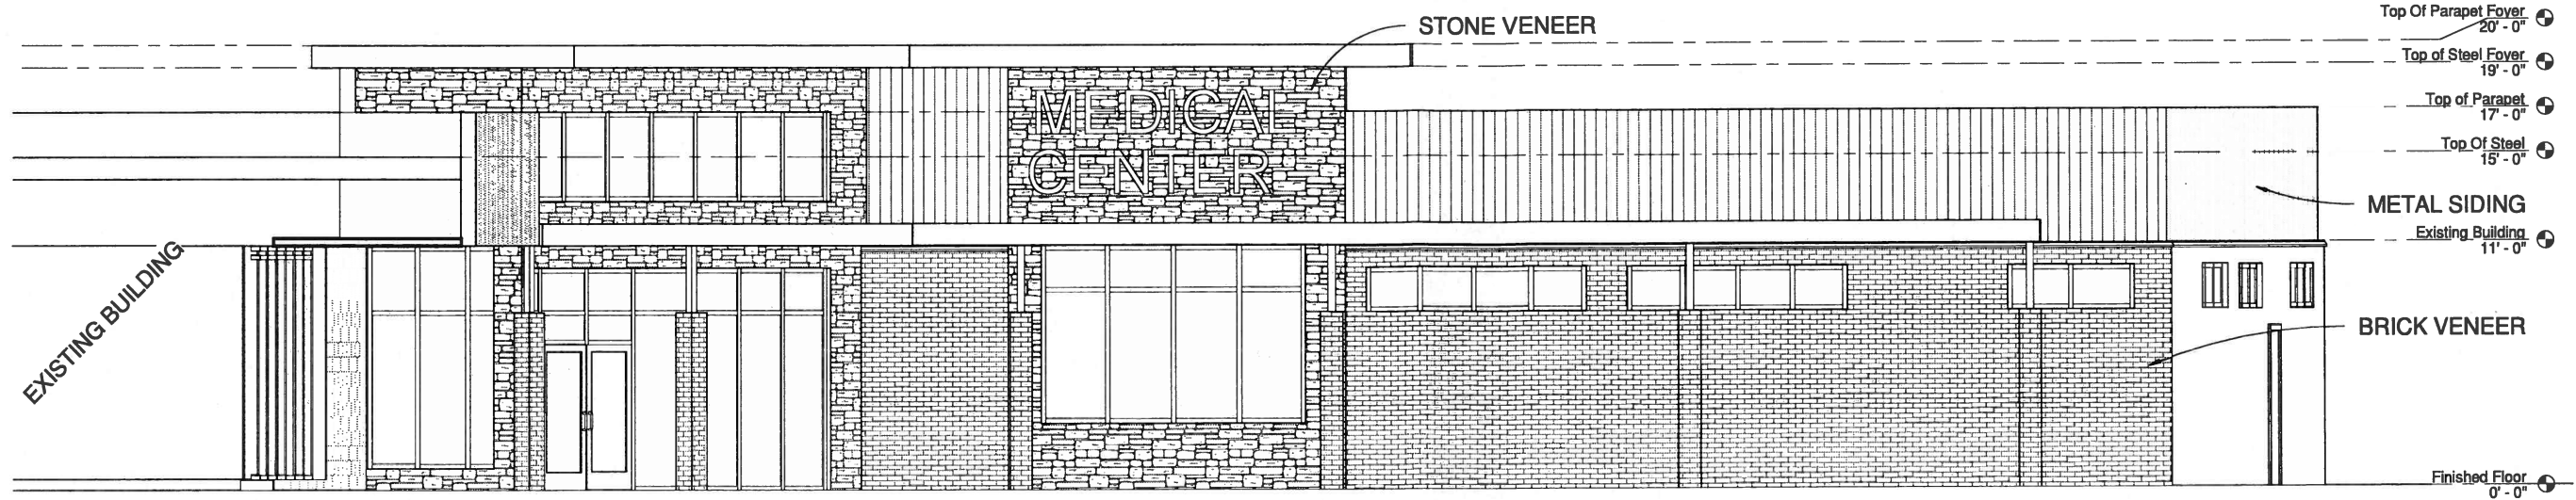

① North
1/8" = 1'-0"

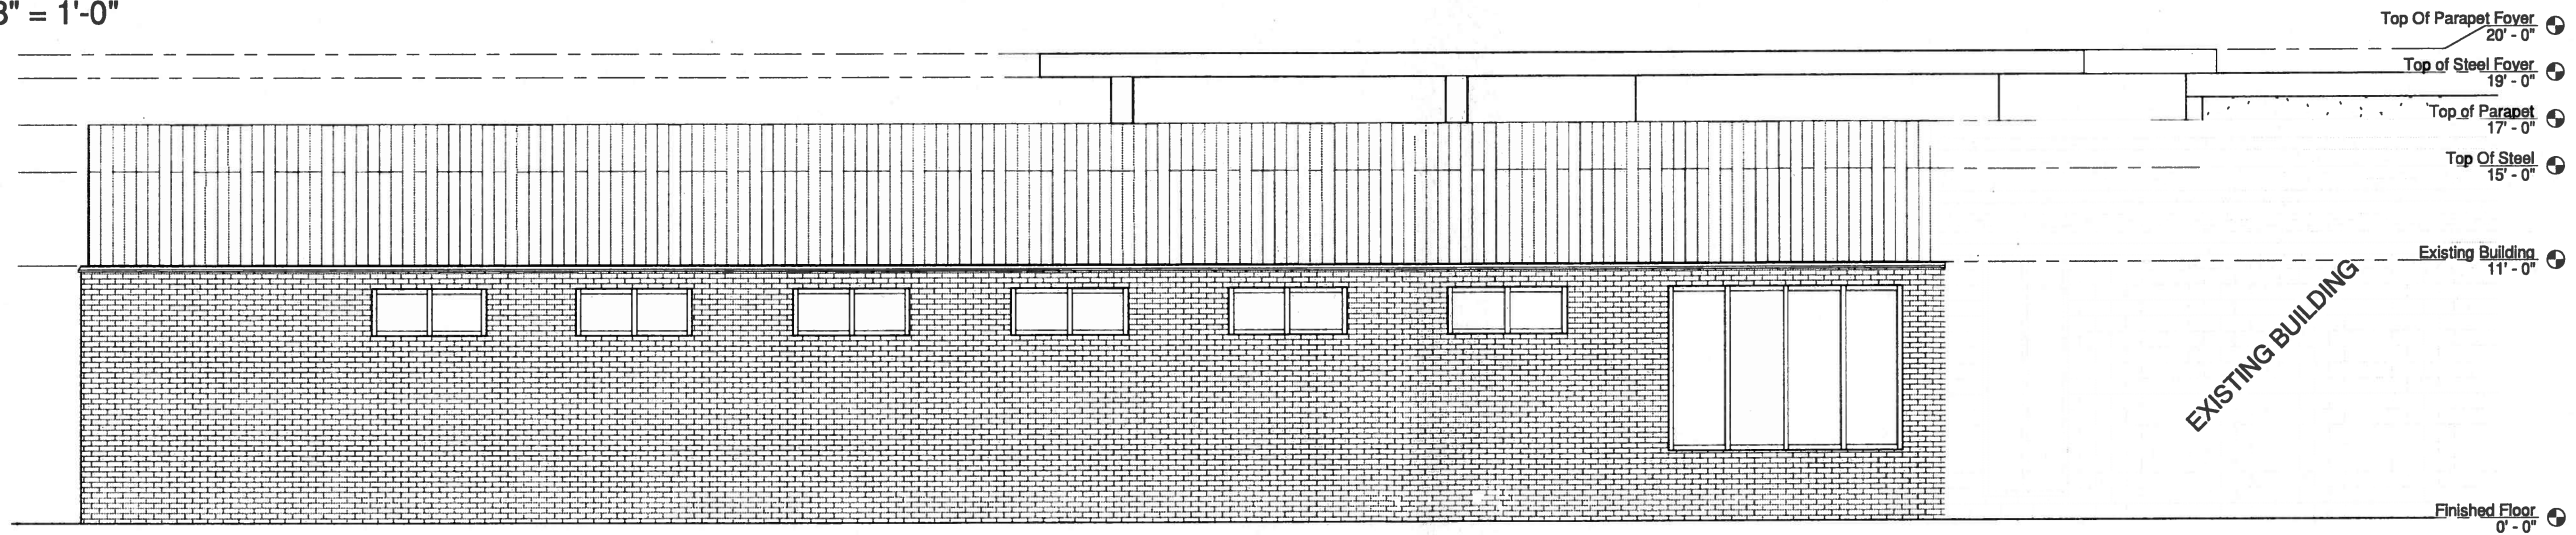

② South
1/8" = 1'-0"

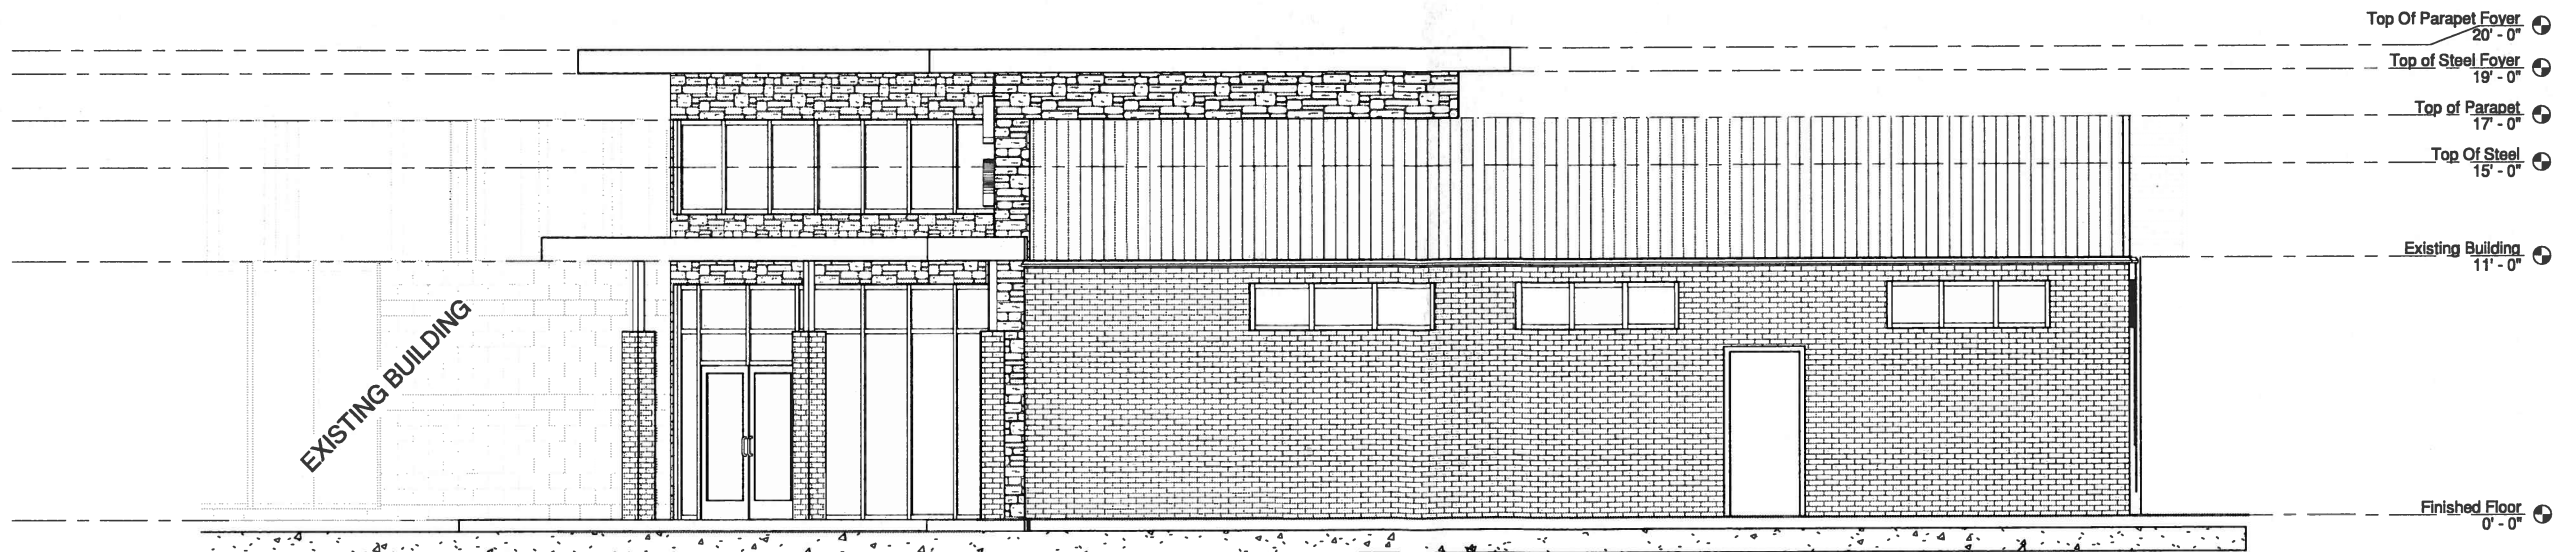

③ West
1/8" = 1'-0"

Elevations

Project number	17	A2	Scale	1/8" = 1'-0"
Date	AUG. 30/17	Author	Checker	
Drawn by				
Checked by				

Date

Description

No.

MEDICAL CENTER ADDITION

KINGSVILLE PLAZA

37 & 59 MAIN ST. E, KINGSVILLE





MEDICAL CENTER ADDITION

KINGSVILLE PLAZA

37 & 59 MAIN ST. E, KINGSVILLE



No.	Description	Date

3d Views			
Project number	17	A3	
Date	AUG. 30/17		
Drawn by	GA		
Checked by	GA		
			Scale