


[illegible]

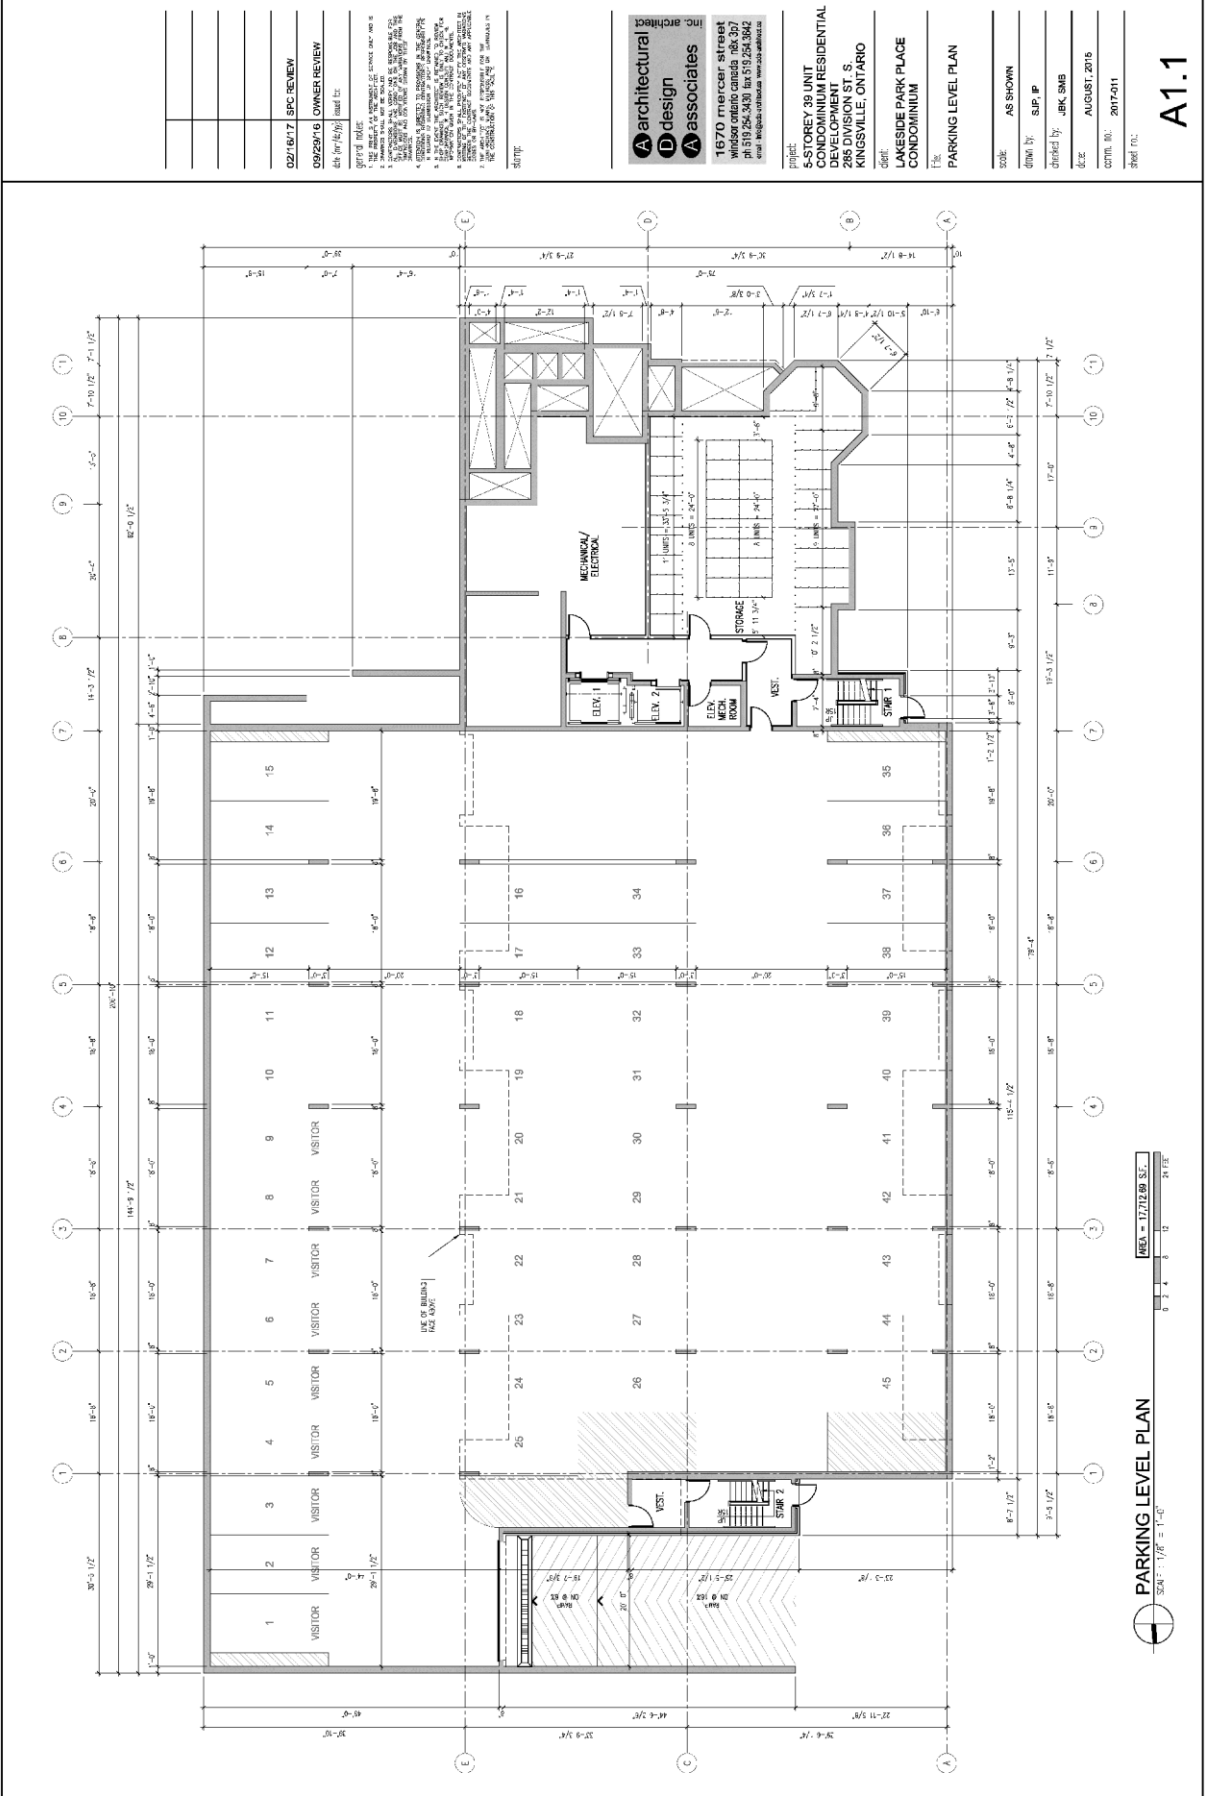

PARKING LEVEL PLAN
SCALE: 1/8" = 1'-0"
AREA = 17,772 SQ. FT.
DATE: 11/11/16


A1.1

A architectural
design
D associates
inc.
1670 mercer street
windsor ontario canada n6a 3p7
ph 519.254.3430 fax 519.254.3842
email info@architectural-design-d.com website www.ad-d.com

project:
5 STOREY 39 UNIT
CONDOMINIUM RESIDENTIAL
DEVELOPMENT
285 DIVISION ST. S.
KINGSTOWN, ONTARIO
client:
LAKESIDE PARK PLACE
CONDOMINIUM
title:
PARKING LEVEL PLAN

date:
as shown
drawn by:
s.j.p. p
checked by:
j.m. s.m.s
date:
august, 2016
sheet no.:
2017-011
total no.:

02/16/17 SPC REVIEW
09/29/16 OWNER REVIEW
date: 09/16/16
by: [signature]
for: [signature]
notes:
1. THE PARKING LEVEL PLAN IS A PART OF THE CONDOMINIUM ACT AND THE CONDOMINIUM ACT IS THE LEGAL FRAMEWORK FOR THE CONDOMINIUM.
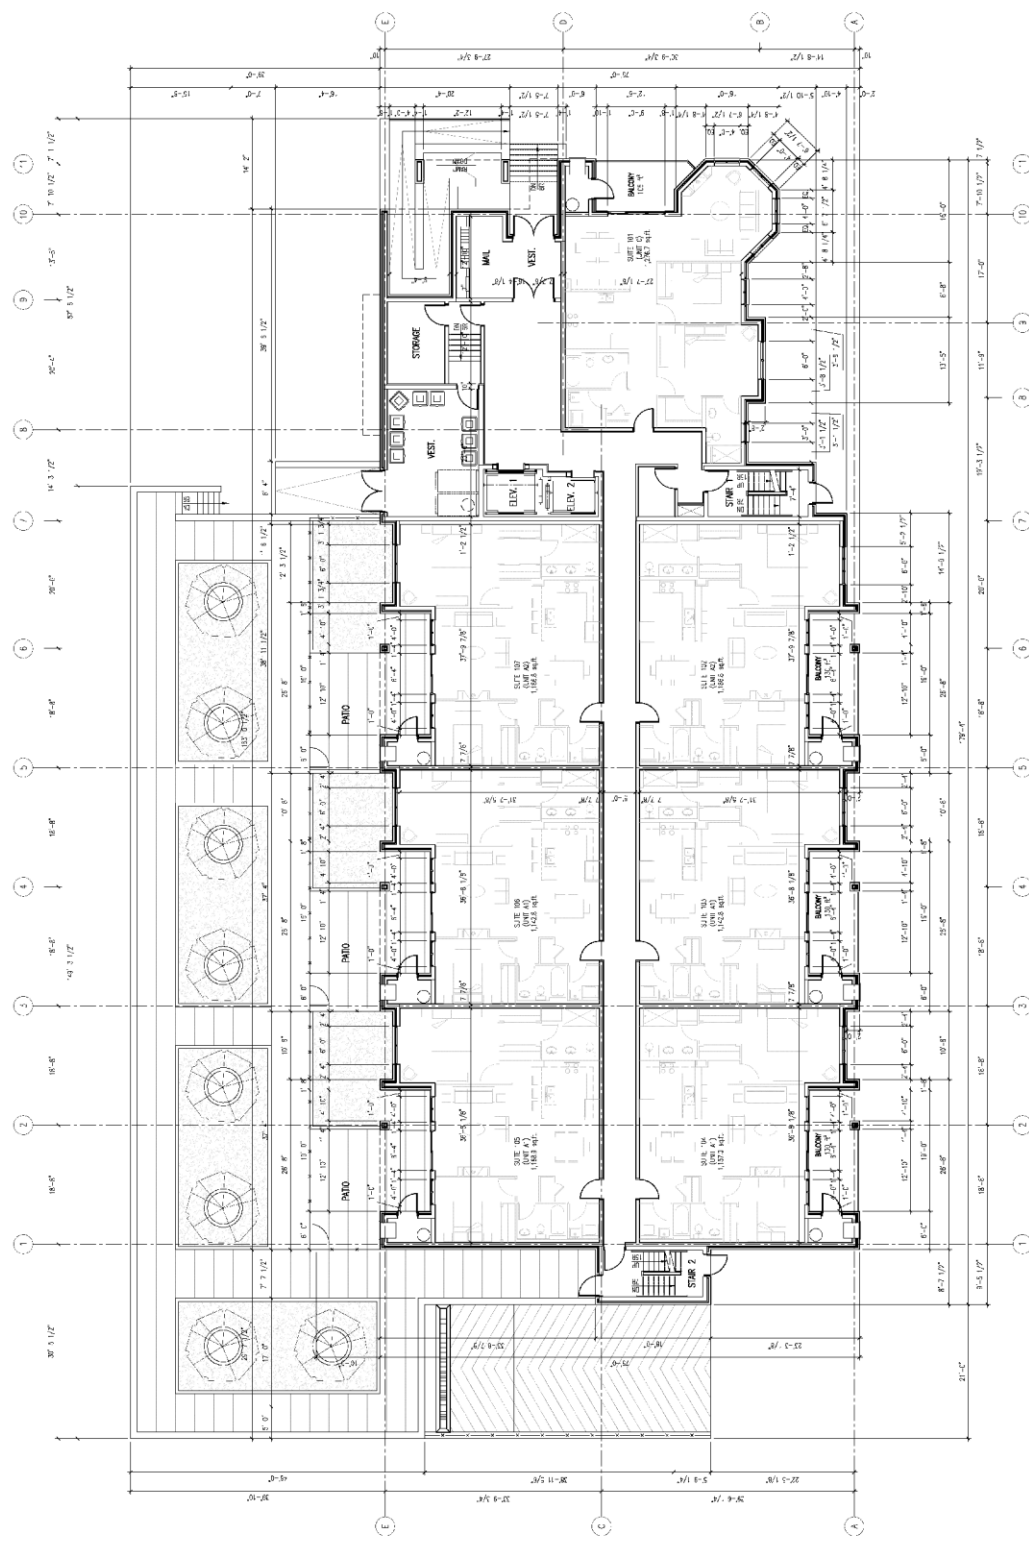

FIRST FLOOR PLAN

AREA = 10,702.04 S.F.

FIRST FLOOR

A1.2

sheet no.: 2017-011

DATE: AUGUST, 2015

checked by: JBK, SMS

drawn by: S.J.P., JP

scale: A C D E F G H I J K L M N O P Q R S T U V W X Y Z

FIRST FLOOR PLAN

client: **LAKESIDE PARK PLACE
CONDOMINIUM**

3-STORY, 39 UNIT
CONDOMINIUM RESID
DEVELOPMENT
285 DIVISION ST. S.
KINGSVILLE, ONTARIO

project:
5 STOREY 20 UNIT

1670 mercer street
windsor ontario canada n6a 1h1
ph 519 254 3430 fax 519 254 3431
email - info@4-north.com www.4-north.com



Architectural
Design
Associates

slong

1. THE PROSECUTOR'S OFFICE MUST NOT BE DOCKED
2. THE PROSECUTOR'S OFFICE MUST BE DOCKED
3. THE PROSECUTOR'S OFFICE MUST BE DOCKED
4. THE PROSECUTOR'S OFFICE MUST BE DOCKED
5. THE PROSECUTOR'S OFFICE MUST BE DOCKED
6. THE PROSECUTOR'S OFFICE MUST BE DOCKED
7. THE PROSECUTOR'S OFFICE MUST BE DOCKED
8. THE PROSECUTOR'S OFFICE MUST BE DOCKED
9. THE PROSECUTOR'S OFFICE MUST BE DOCKED
10. THE PROSECUTOR'S OFFICE MUST BE DOCKED

02/16/17	SPC REVIEW
09/29/16	OWNER REVIEW
date (mm/dd/yyyy) issued for	



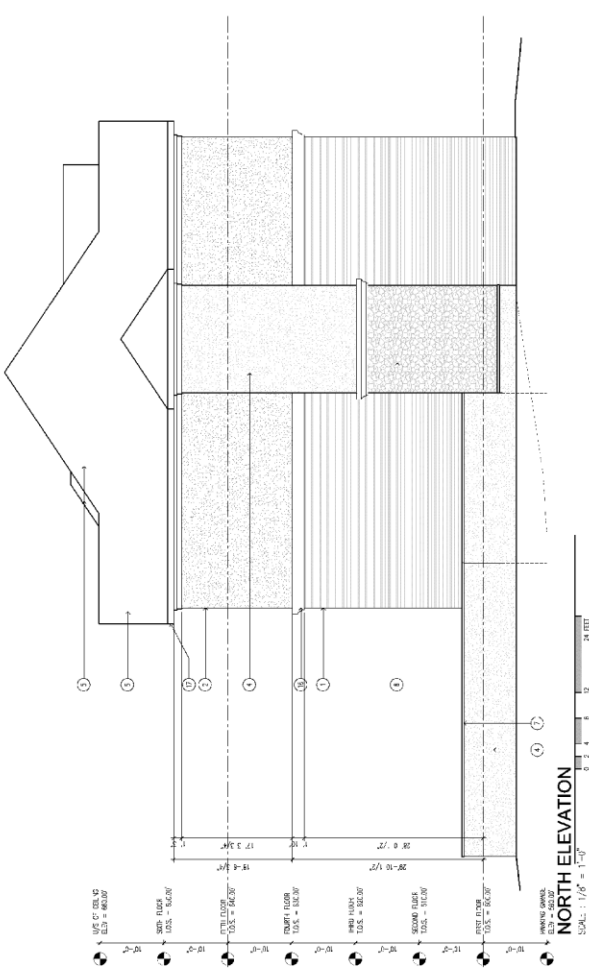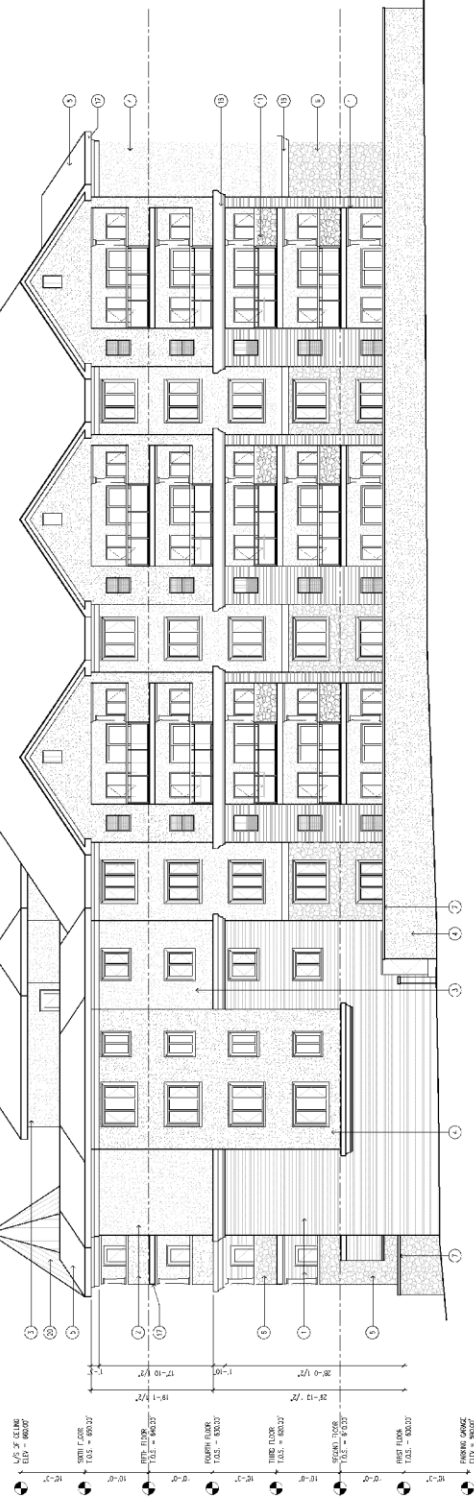

EXPERIENCE FISH SOURCE		DATE/2018	COLOR CODE
1	100% FISH		
2	90% FISH		
3	80% FISH		
4	70% FISH		
5	60% FISH		
6	50% FISH		
7	40% FISH		
8	30% FISH		
9	20% FISH		
10	10% FISH		
11	0% FISH		
12	100% FISH		
13	90% FISH		
14	80% FISH		
15	70% FISH		
16	60% FISH		
17	50% FISH		
18	40% FISH		
19	30% FISH		
20	20% FISH		
21	10% FISH		
22	0% FISH		
23	100% FISH		
24	90% FISH		
25	80% FISH		
26	70% FISH		
27	60% FISH		
28	50% FISH		
29	40% FISH		
30	30% FISH		
31	20% FISH		
32	10% FISH		
33	0% FISH		
34	100% FISH		
35	90% FISH		
36	80% FISH		
37	70% FISH		
38	60% FISH		
39	50% FISH		
40	40% FISH		
41	30% FISH		
42	20% FISH		
43	10% FISH		
44	0% FISH		
45	100% FISH		
46	90% FISH		
47	80% FISH		
48	70% FISH		
49	60% FISH		
50	50% FISH		
51	40% FISH		
52	30% FISH		
53	20% FISH		
54	10% FISH		
55	0% FISH		
56	100% FISH		
57	90% FISH		
58	80% FISH		
59	70% FISH		
60	60% FISH		
61	50% FISH		
62	40% FISH		
63	30% FISH		
64	20% FISH		
65	10% FISH		
66	0% FISH		
67	100% FISH		
68	90% FISH		
69	80% FISH		
70	70% FISH		
71	60% FISH		
72	50% FISH		
73	40% FISH		
74	30% FISH		
75	20% FISH		
76	10% FISH		
77	0% FISH		
78	100% FISH		
79	90% FISH		
80	80% FISH		
81	70% FISH		
82	60% FISH		
83	50% FISH		
84	40% FISH		
85	30% FISH		
86	20% FISH		
87	10% FISH		
88	0% FISH		
89	100% FISH		
90	90% FISH		
91	80% FISH		
92	70% FISH		
93	60% FISH		
94	50% FISH		
95	40% FISH		
96	30% FISH		
97	20% FISH		
98	10% FISH		
99	0% FISH		
100	100% FISH		

	1670 mercer street winston-salem, nc 27107 ph 319.254.5430 fax 319.254.5642 email: multiple-architects@multiple-architects.com	
	project:	
5-STOREY 38 UNIT CONDOMINIUM RESIDENTIAL 285 DIVISION ST. S KINGSVILLE, ONTARIO		
client:		
KINGSIDE PARK PLACE CONDOMINIUM		
file:		
EXTERIOR ELEVATIONS		
scale:	AS SHOWN	
drawn by:	SJP, P	
checked by:	JMK, SJB	
d.d.	AUGUST, 2015	
drawn in:	2017/011	