






SITE PLAN
SCALE: 1" = 40'-0"

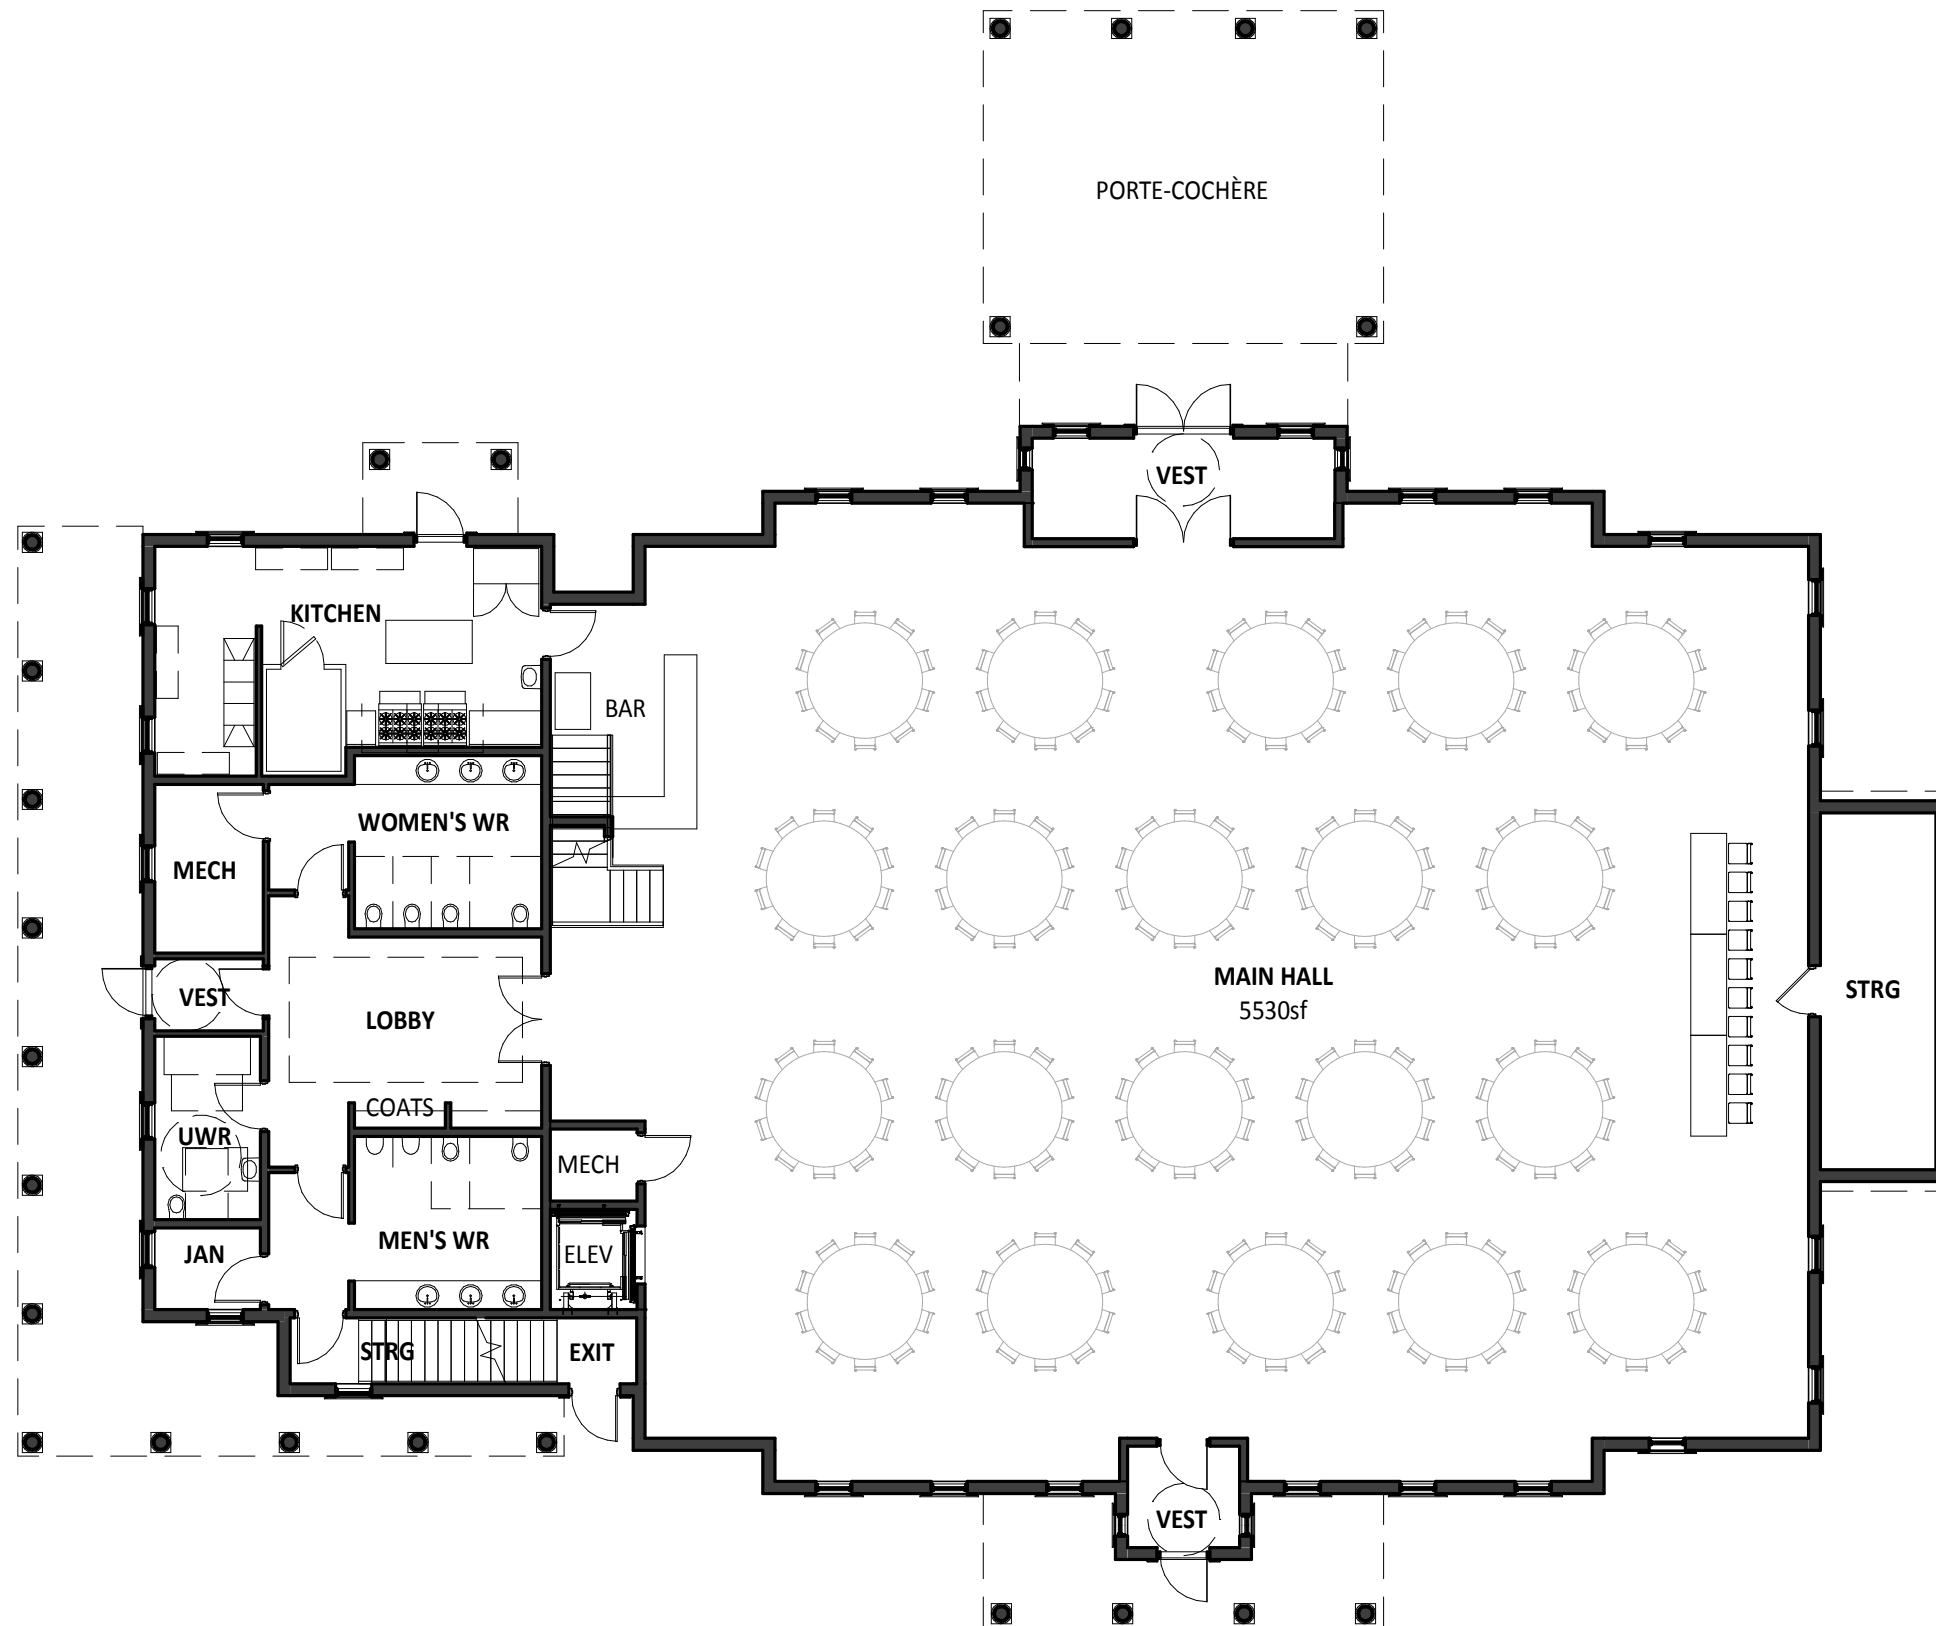

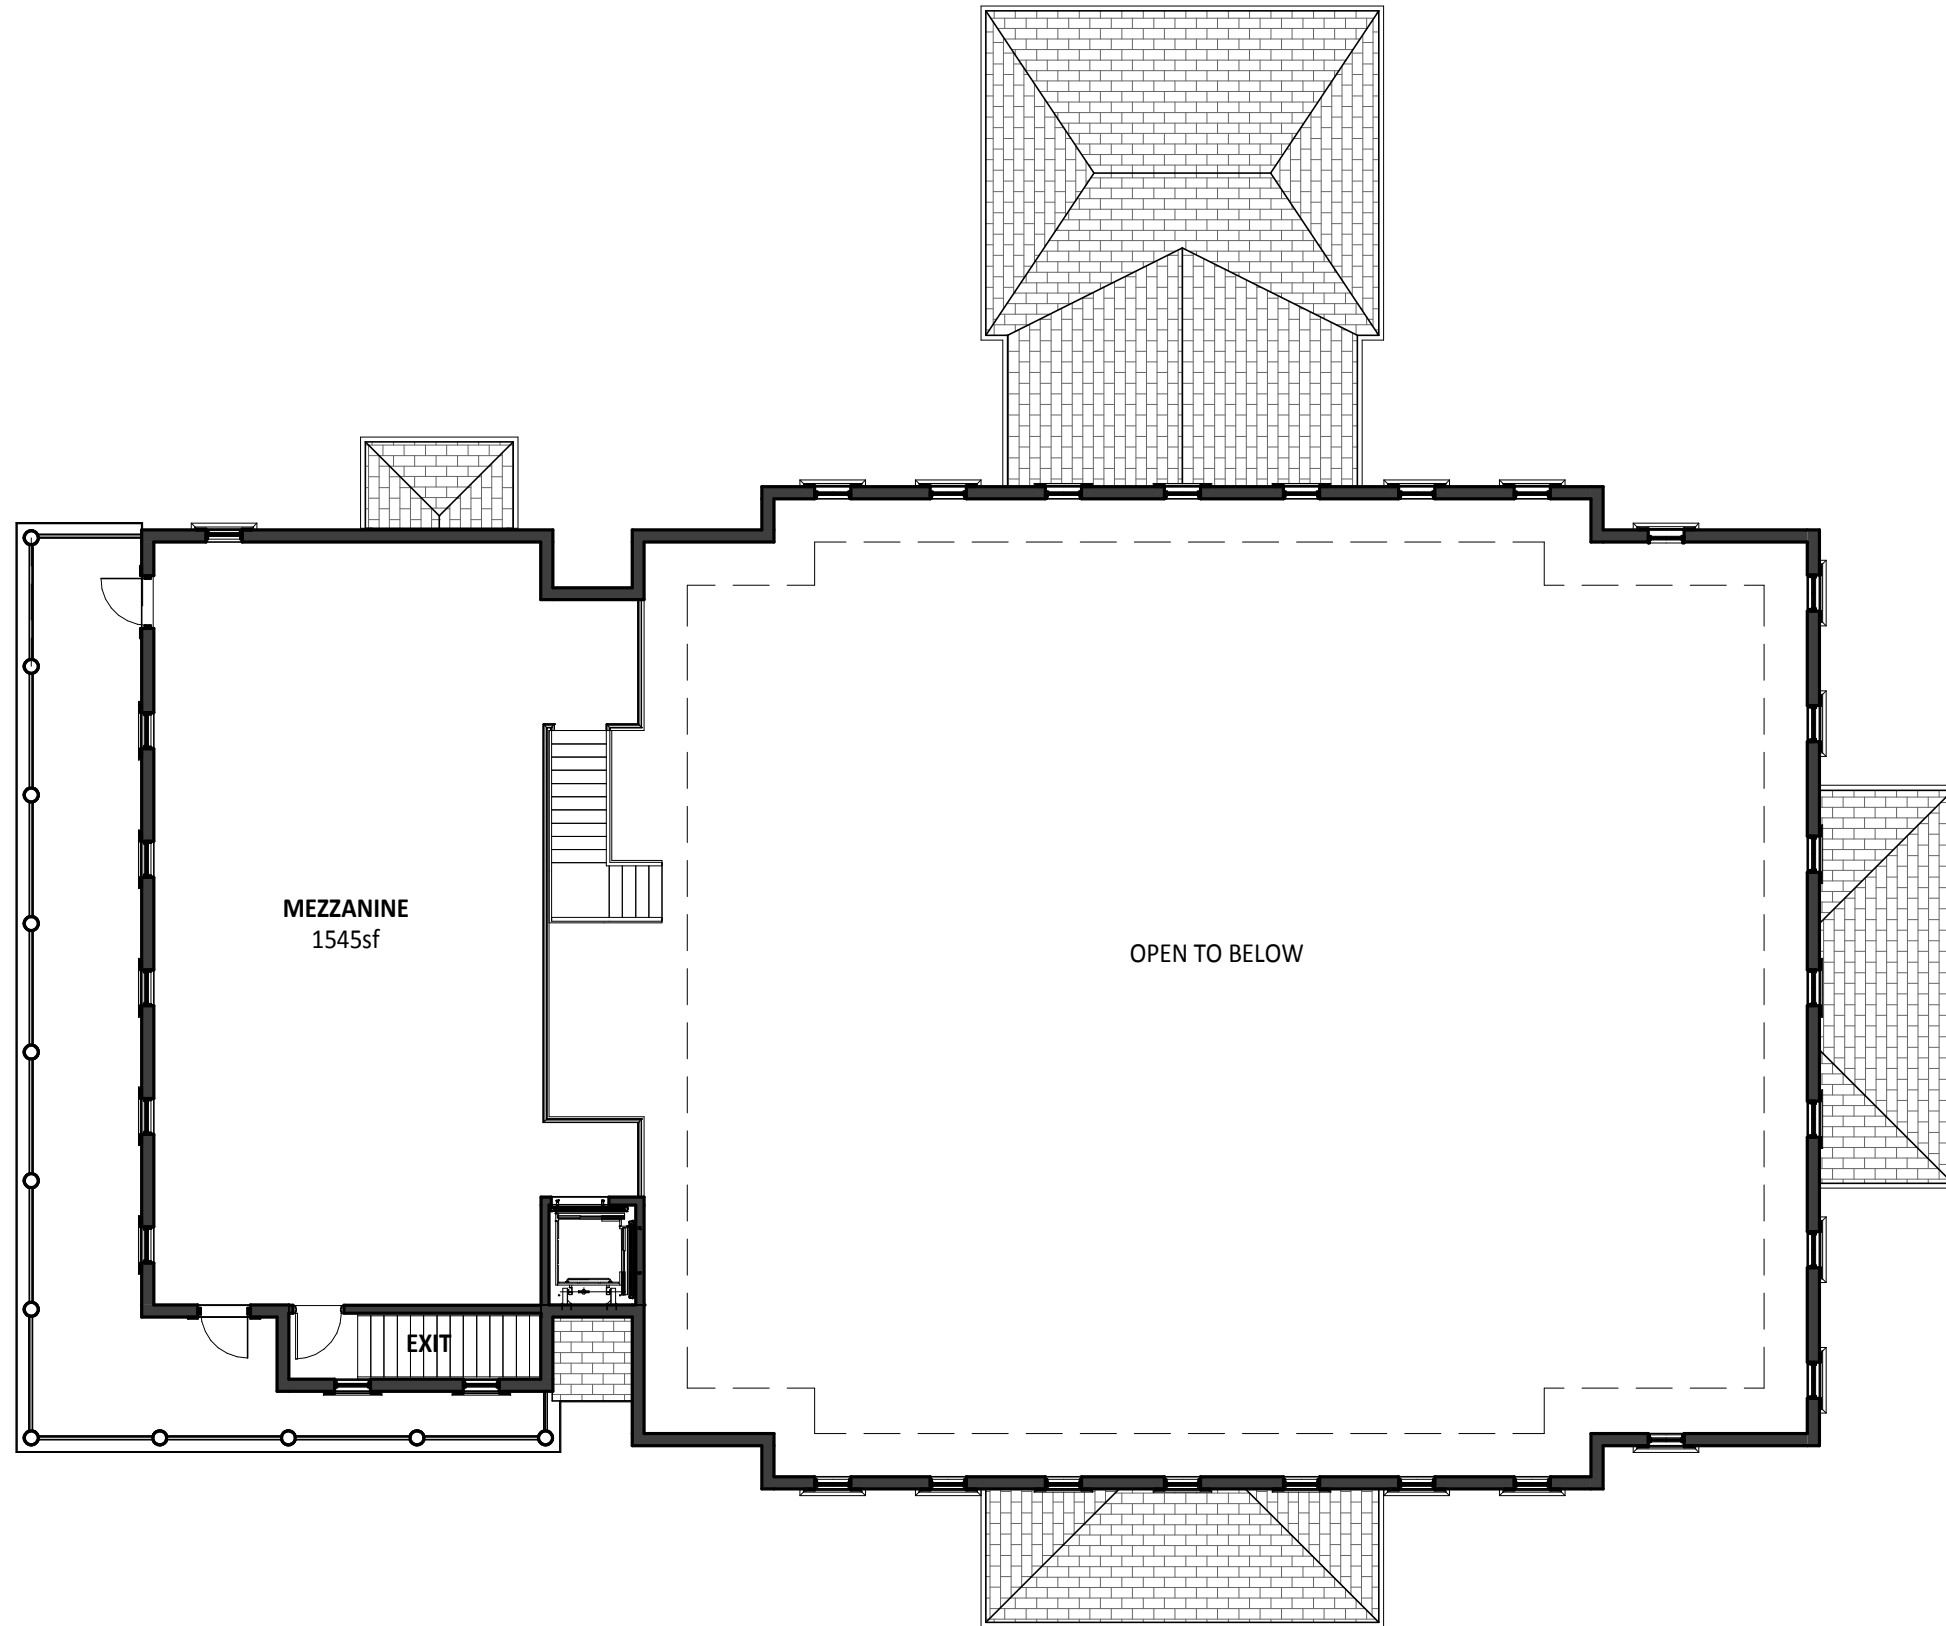

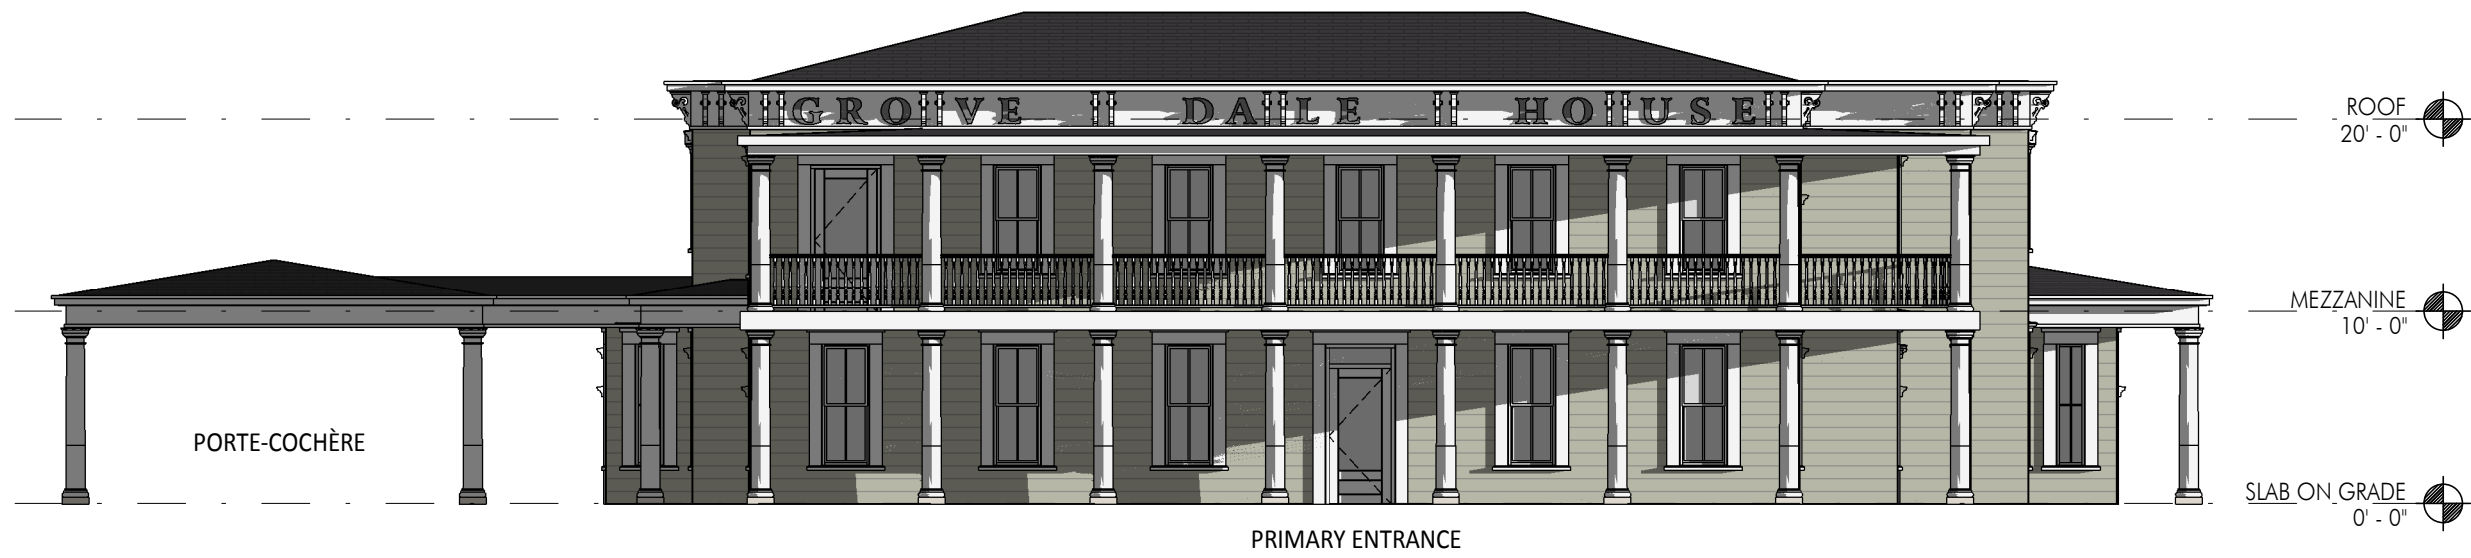

NORTH ELEVATION

SCALE: 1" = 10'-0"



EAST ELEVATION

SCALE: 1" = 10'-0"

ELEVATIONS

GROVEDALE HOUSE COMMUNITY HALL - METTAWAS PARK



SOUTH ELEVATION

SCALE: 1" = 10'-0"



WEST ENTRANCE

WEST ELEVATION

SCALE: 1" = 10'-0"

ELEVATIONS

GROVEDALE HOUSE COMMUNITY HALL - METTAWAS PARK

