
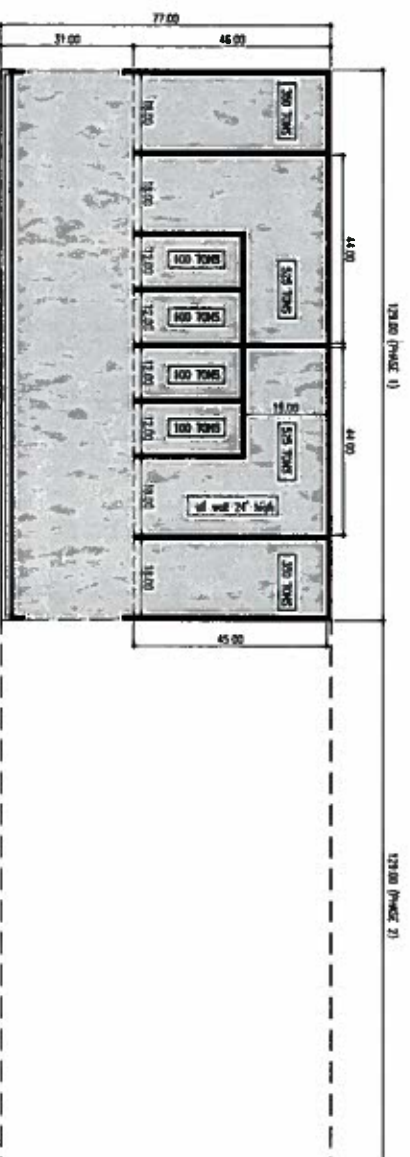


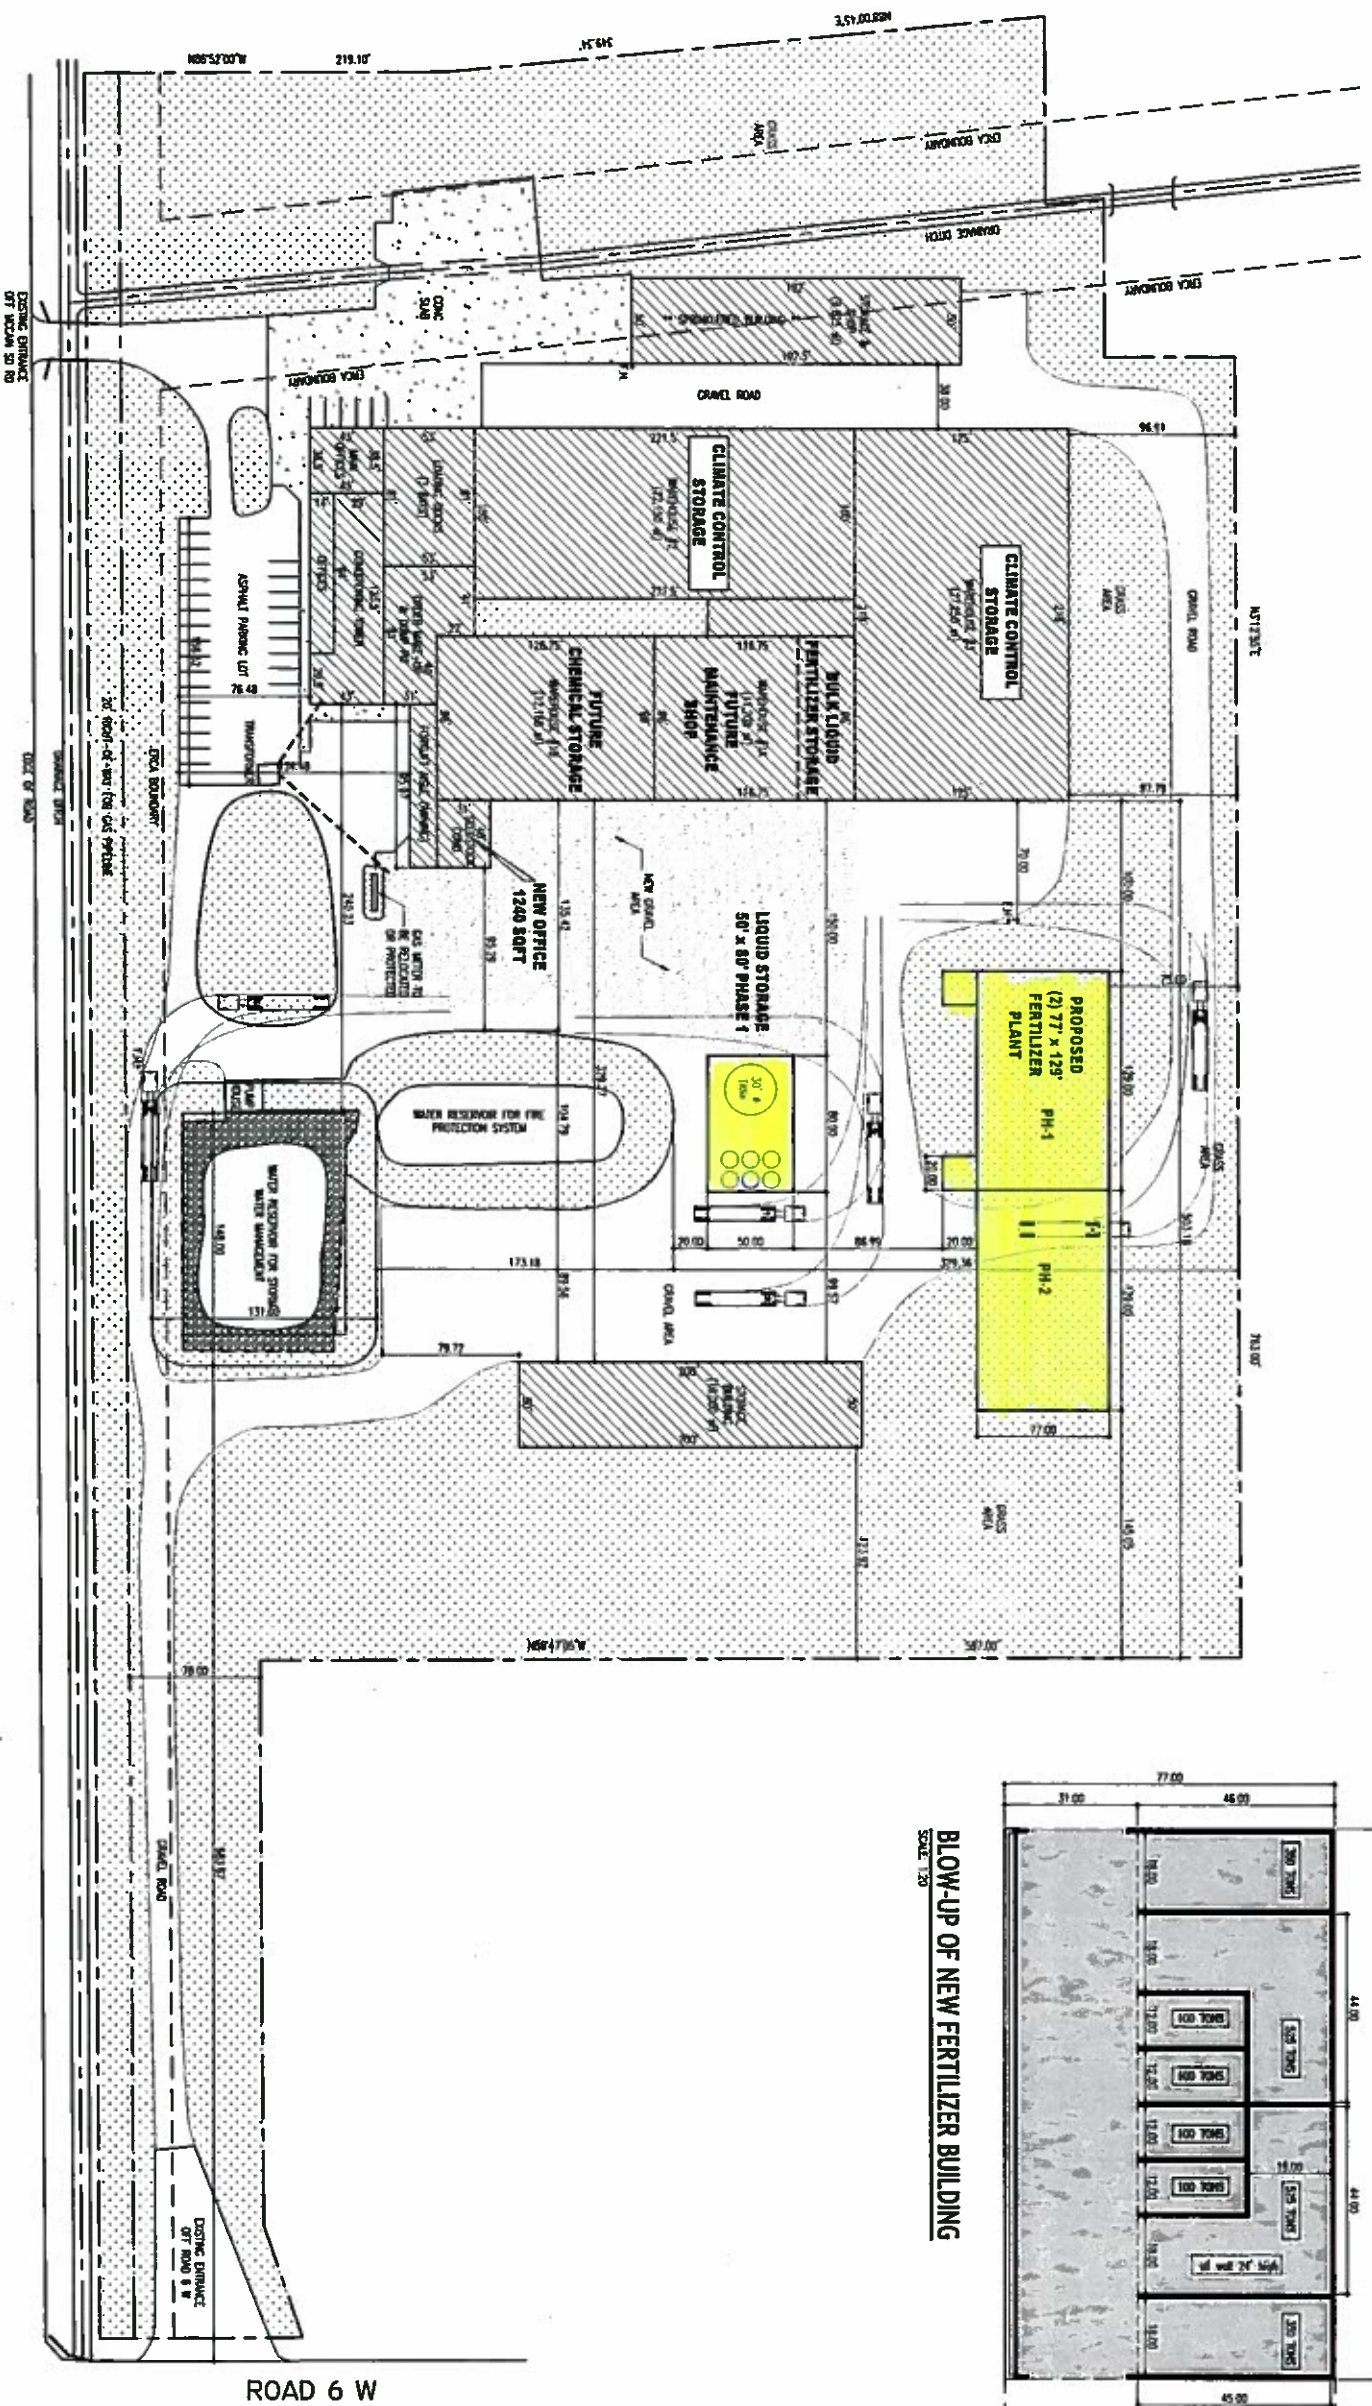

BLOW-UP OF NEW FERTILIZER BUILDING

SCALE: 1-20

CURRENT SYNGENTA SITE PLAN
SCALE: 1:50

SCALE: 1-50

MCCAIN SIDEROAD

ROAD 6 W

PERIODS	FIELD FOR	DATE
	OWENS CENTER	APR. 8/28
	ADDITIONAL LOT DRAINAGE REQUIRED	APR. 11/28
	CHANGES AS PER OWNER	TR. 21/28
	UPGRADED BUILDING WITH RESEASON NOTE	MAR. 06/28
	REMOVED FERTILIZER PLANT & TILLED STORAGE LOCATION	CO. 10/28