


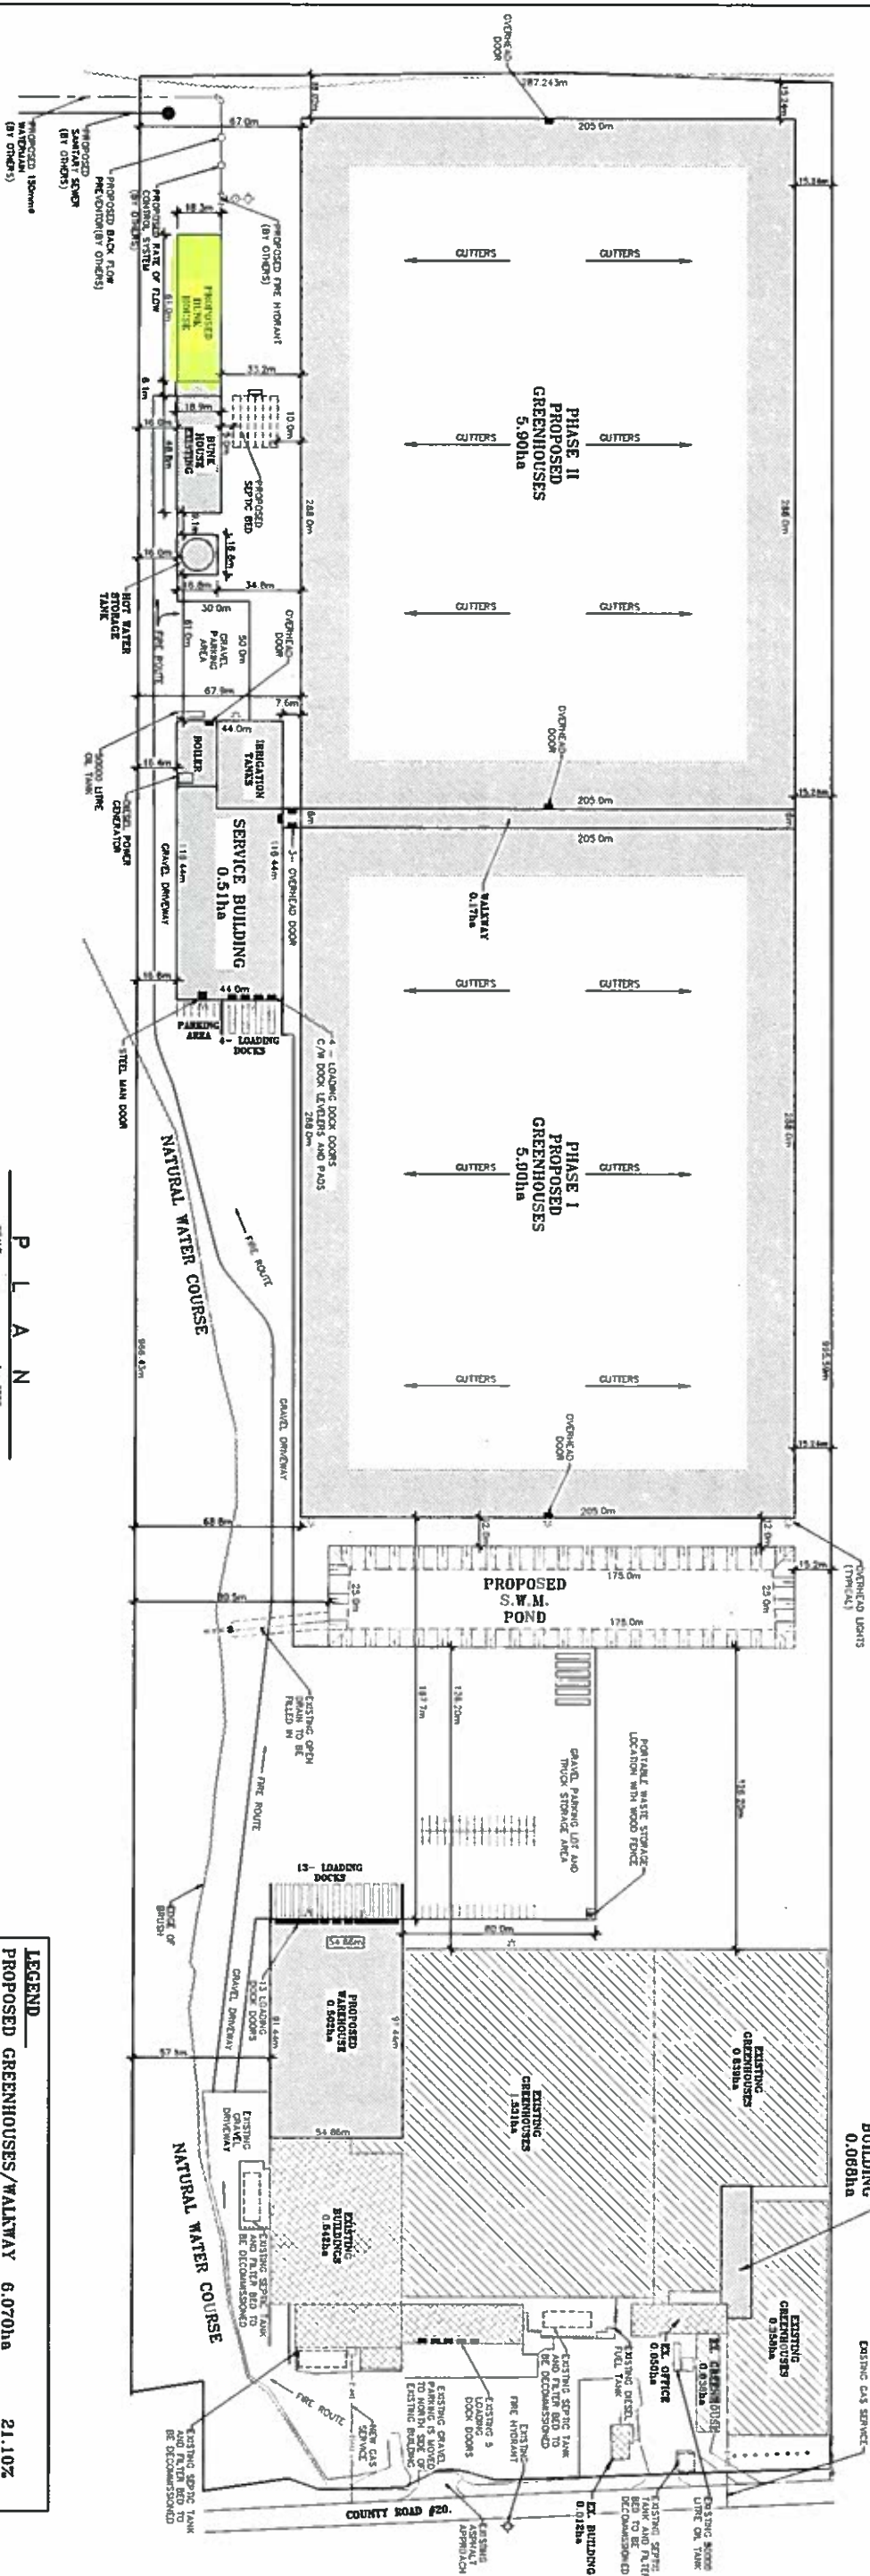

LEGEND	
PROPOSED GREENHOUSES/VAULTAY FUTURE GREENHOUSES PHASE II	6.070ha 5,900ha
SERVICE BUILDING/BUNK HOUSE	2.092
PROPOSED WAREHOUSE	0.502ha 1.742
EXISTING GREENHOUSES	2.832ha
EXISTING BUILDINGS/OFFICE	0.604ha
OPEN SPACE	12.555ha
TOTAL AREA	28.763ha
	100.00%

		date: <u>February 18, 2012</u>	
		<u>BRUCE D. CROZIER, P.ENG.</u>	
DATE	REVISIONS		
MAR 04/11	REVISIONS AS REQUESTED BY TOWN		
MAR 08/11	REVISIONS AS REQUESTED BY ENGINEER		
MAY 04/11	REVISIONS AS REQUESTED BY TOWN		
MAY 11/11	REVISIONS AS REQUESTED BY OWNER		
FEB 10/12	REVISIONS AS REQUESTED BY OWNER		
APRIL 18/17	REVISIONS AS REQUESTED BY OWNER		
MAY 10/17	REVISIONS AS REQUESTED BY OWNER		
		 BAIRD AE architecture + engineering 2700 SHEPPARD AVENUE EAST, SUITE 100 SCARBOROUGH, ONTARIO M1S 4T6 TEL: (416) 291-1000 FAX: (416) 291-1001 WWW.BAIRD-AE.COM	
PROJECT TITLE		PROJECT NO.	
MUCCI FARMS LIMITED 1876 COUNTY ROAD #20. TOWN OF KINGSVILLE		BC-10-039	
SHEET TITLE		DATE	
SITE PLAN		DEC 17/10	
SHEET BY		SCALE	
A.P., K.K.		AS NOTED	
CHECKED BY		SHEET NO.	
B.D.C.		1	