



SITE PLAN

FOR
Pt. of LOT 6, CONCESSION 1, E.D.
IN THE
TOWN of KINGSVILLE
COUNTY of ESSEX, ONTARIO

SCALE : 1"= 60'

NOTES

AREA OF PROPERTY = 4.57 ACRES
AREA OF PROPOSED BLDG. = 15600 SQ. FT.

 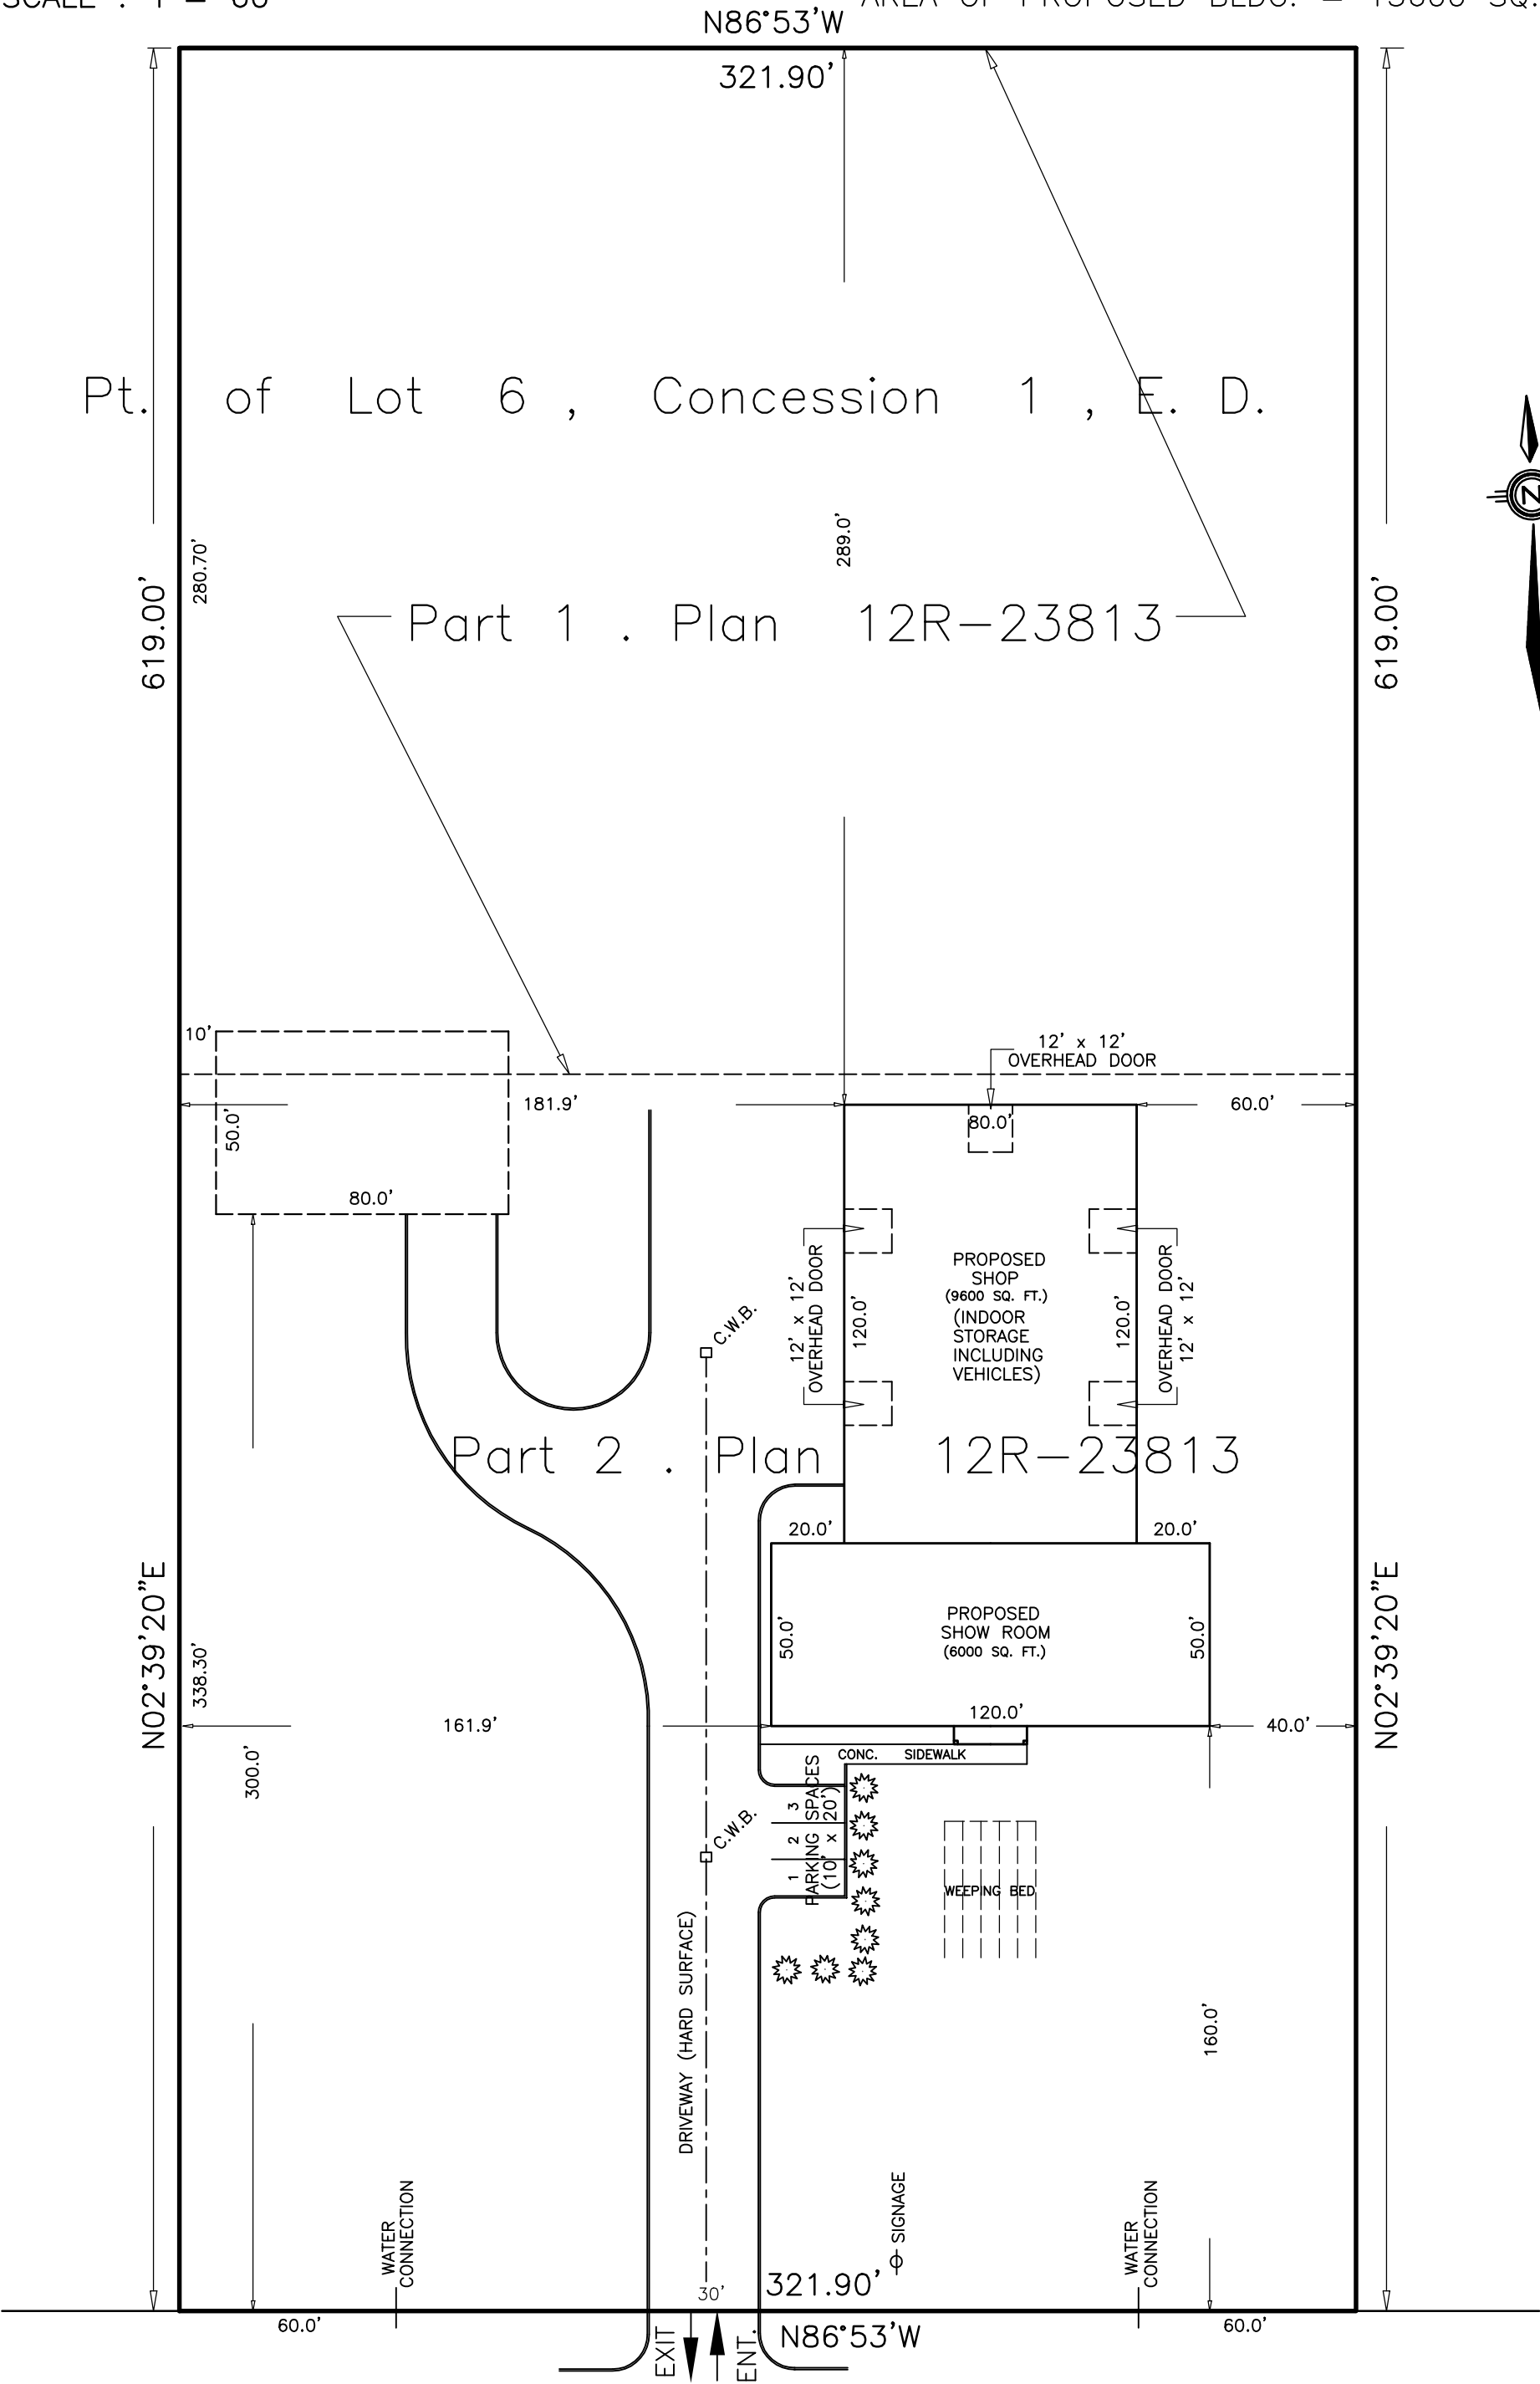

ESSEX COUNTY ROAD No 20