

APPENDIX B



01/29/18	SITE PLAN CONTROL SUBMISSION
11/24/17	PRELIMINARY REVIEW
02/03/16	PRELIMINARY REVIEW
07/13/15	PRELIMINARY REVIEW
08/20/13	PRELIMINARY REVIEW
03/13/13	PRELIMINARY REVIEW
date (mm/dd/yy): issued for:	

- general notes:
1. THIS PRINT IS AN INSTRUMENT OF SERVICE ONLY AND IS THE PROPERTY OF THE ARCHITECT.
 2. DRAWINGS SHALL NOT BE SCALED.
 3. CONTRACTORS SHALL VERIFY AND BE RESPONSIBLE FOR ALL DIMENSIONS AND CONDITIONS ON THE JOB AND THIS OFFICE MUST BE NOTIFIED OF ANY VARIATIONS FROM THE DRAWINGS AND CONDITIONS SHOWN BY THESE DRAWINGS.
 4. ATTENTION IS DIRECTED TO PROMISES IN THE GENERAL CONDITIONS REGARDING CONTRACTOR'S RESPONSIBILITY IN REGARD TO SUBMISSION OF SHOP DRAWINGS.
 5. IN THE EVENT THE ARCHITECT IS RETURNED TO REVIEW SHOP DRAWINGS, SUCH REVIEW IS ONLY TO CHECK FOR CONFORMANCE WITH DESIGN CONCEPT AND WITH THE INFORMATION GIVEN IN THE CONTRACT DOCUMENTS.
 6. CONTRACTORS SHALL PROMPTLY NOTIFY THE ARCHITECT IN WRITING OF THE EXISTENCE OF ANY OBSERVED VARIATIONS CODES OR BY-LAWS.
 7. THE ARCHITECT IS NOT RESPONSIBLE FOR THE CONTRACTOR'S MEANS, METHODS AND OR TECHNIQUES IN THE CONSTRUCTION OF THIS FACILITY.



1670 mercer street
windsor ontario canada n8x 3p7
ph 519.254.3430 fax 519.254.3642
email - info@ada-architect.ca www.ada-architect.ca


project:
COMMERCIAL DEVELOPMENT
MAIN STREET EAST
KINGSVILLE, ONTARIO

client:
OTIS GROUP OF COMPANIES

title:
ENLARGED SITE PLAN

scale: AS SHOWN
drawn by: TC
checked by: SMB / TC
date: NOV. 2017
comm. no.: 2018-011
sheet no.:

A0.2

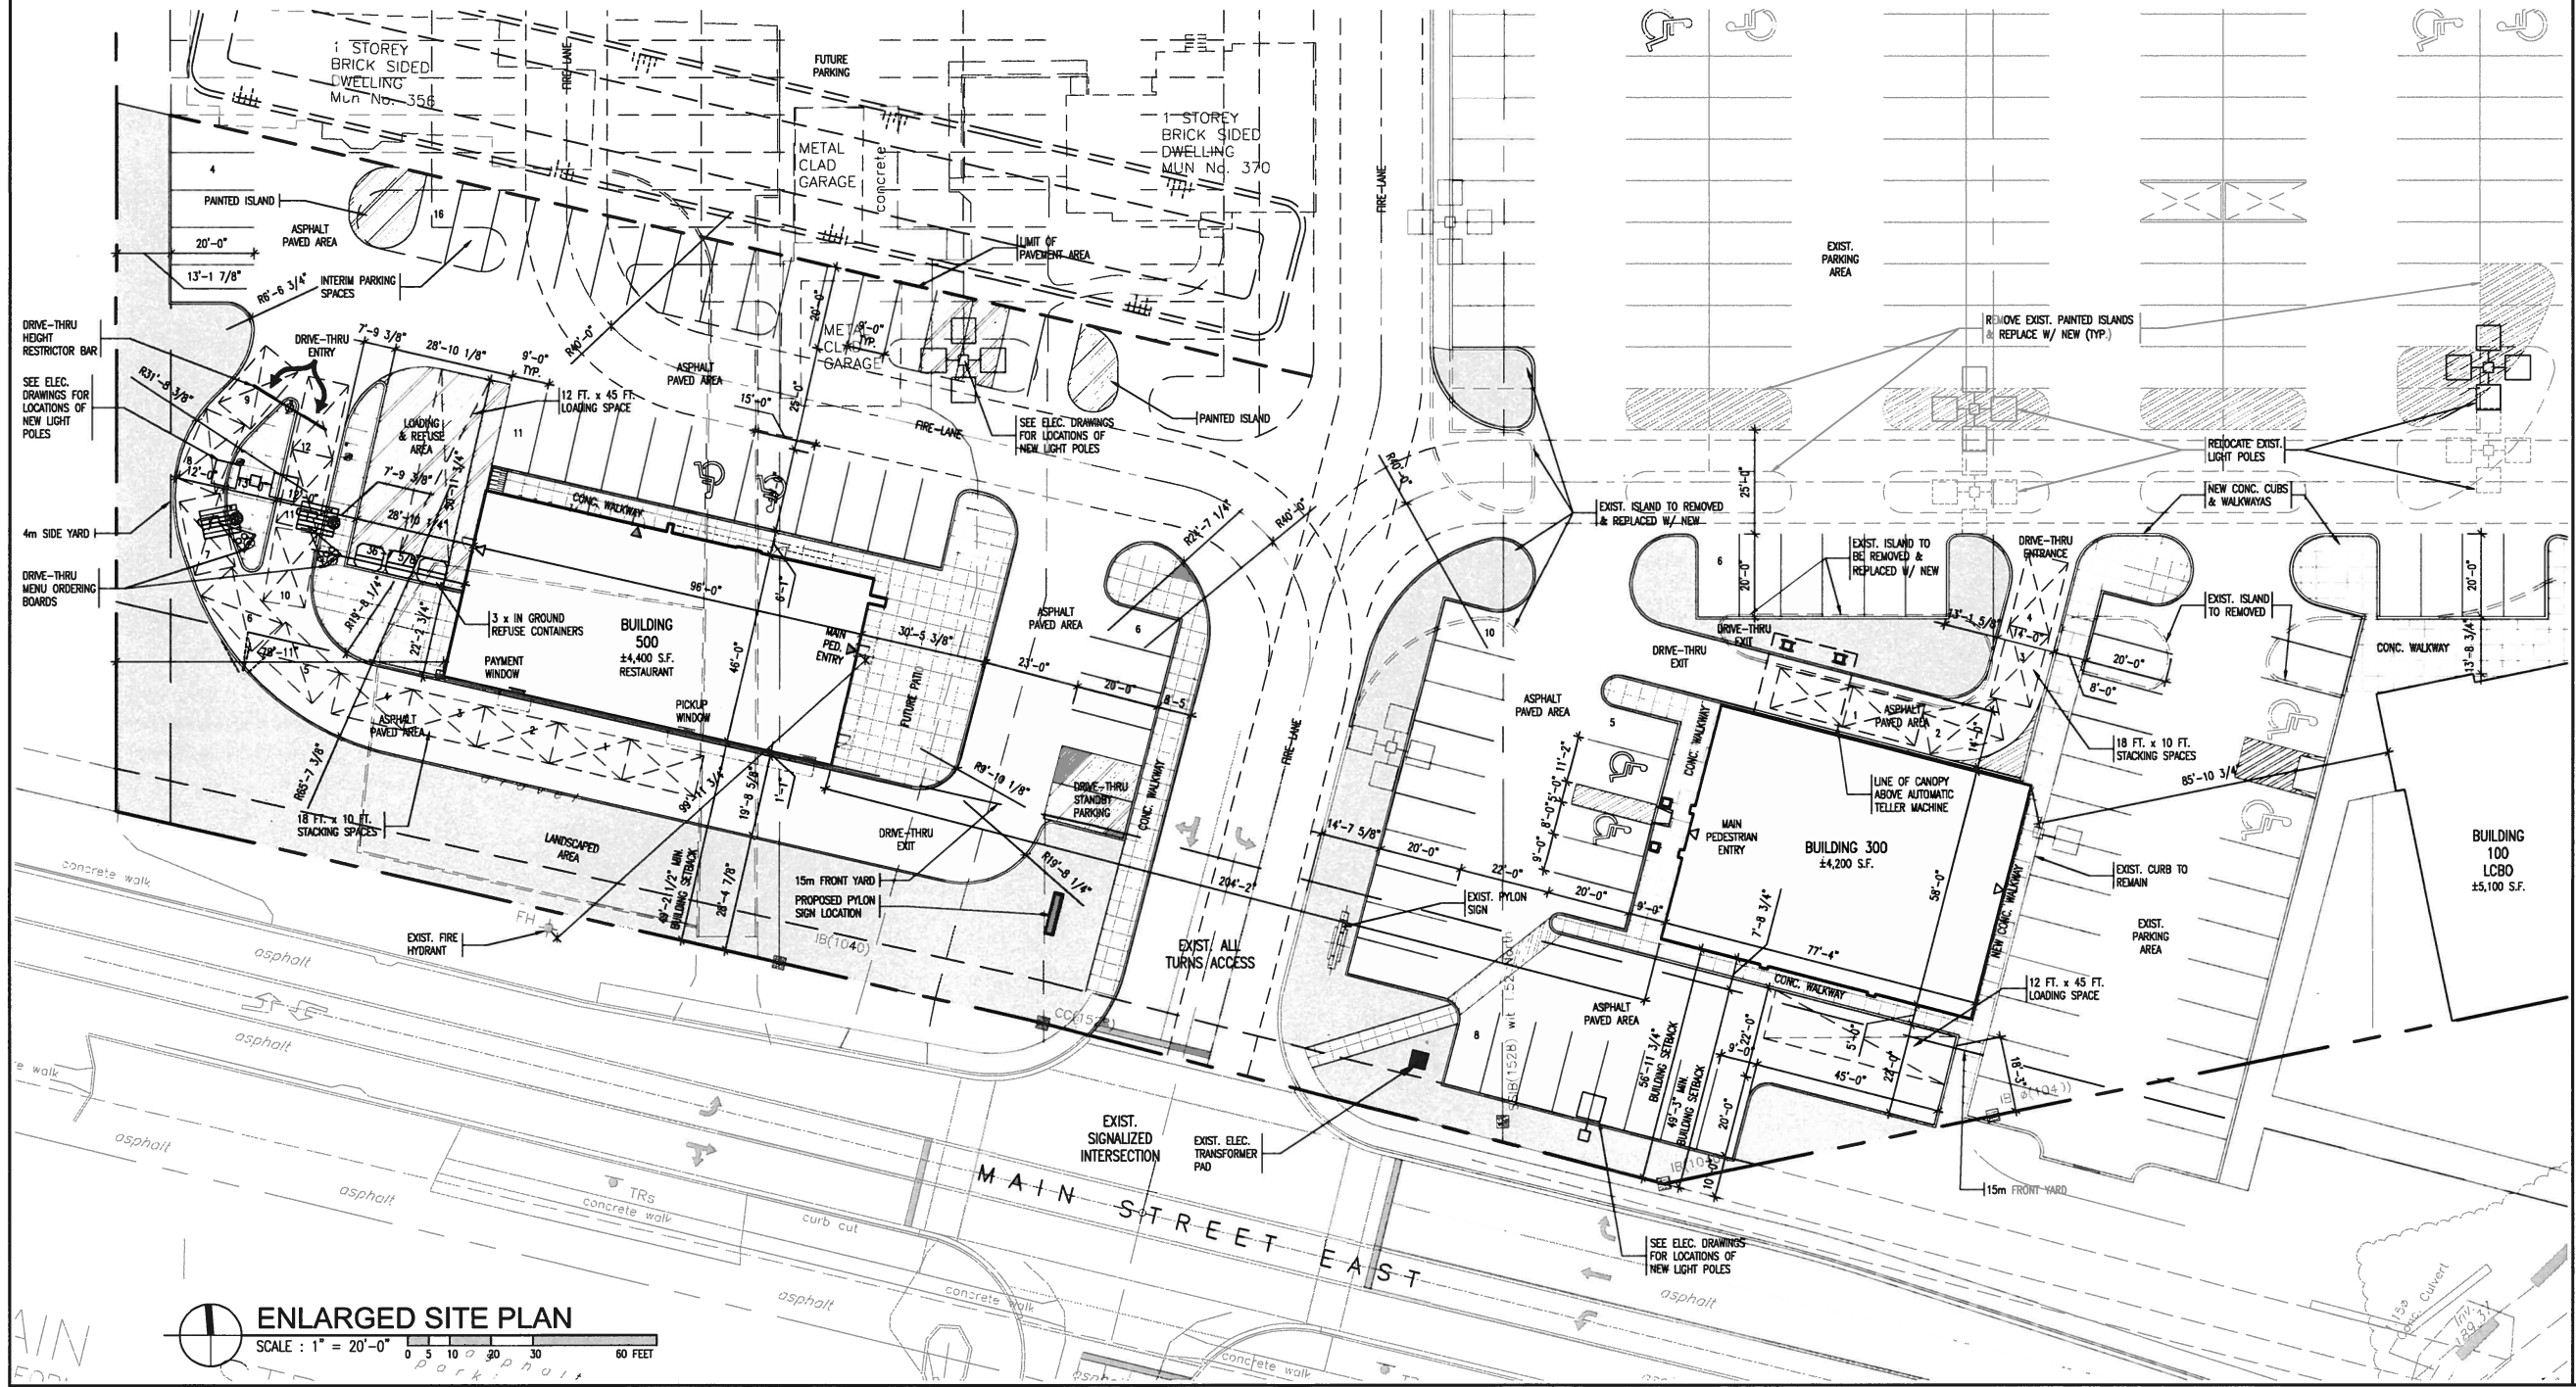

ENLARGED SITE PLAN
SCALE: 1" = 20'-0" 0 5 10 20 30 40 50 60 FEET