


# APPENDIX A

COUNTY ROAD 18  
KUNCH DRAIN

LOT 9  
CONCESSION 3 E.D.

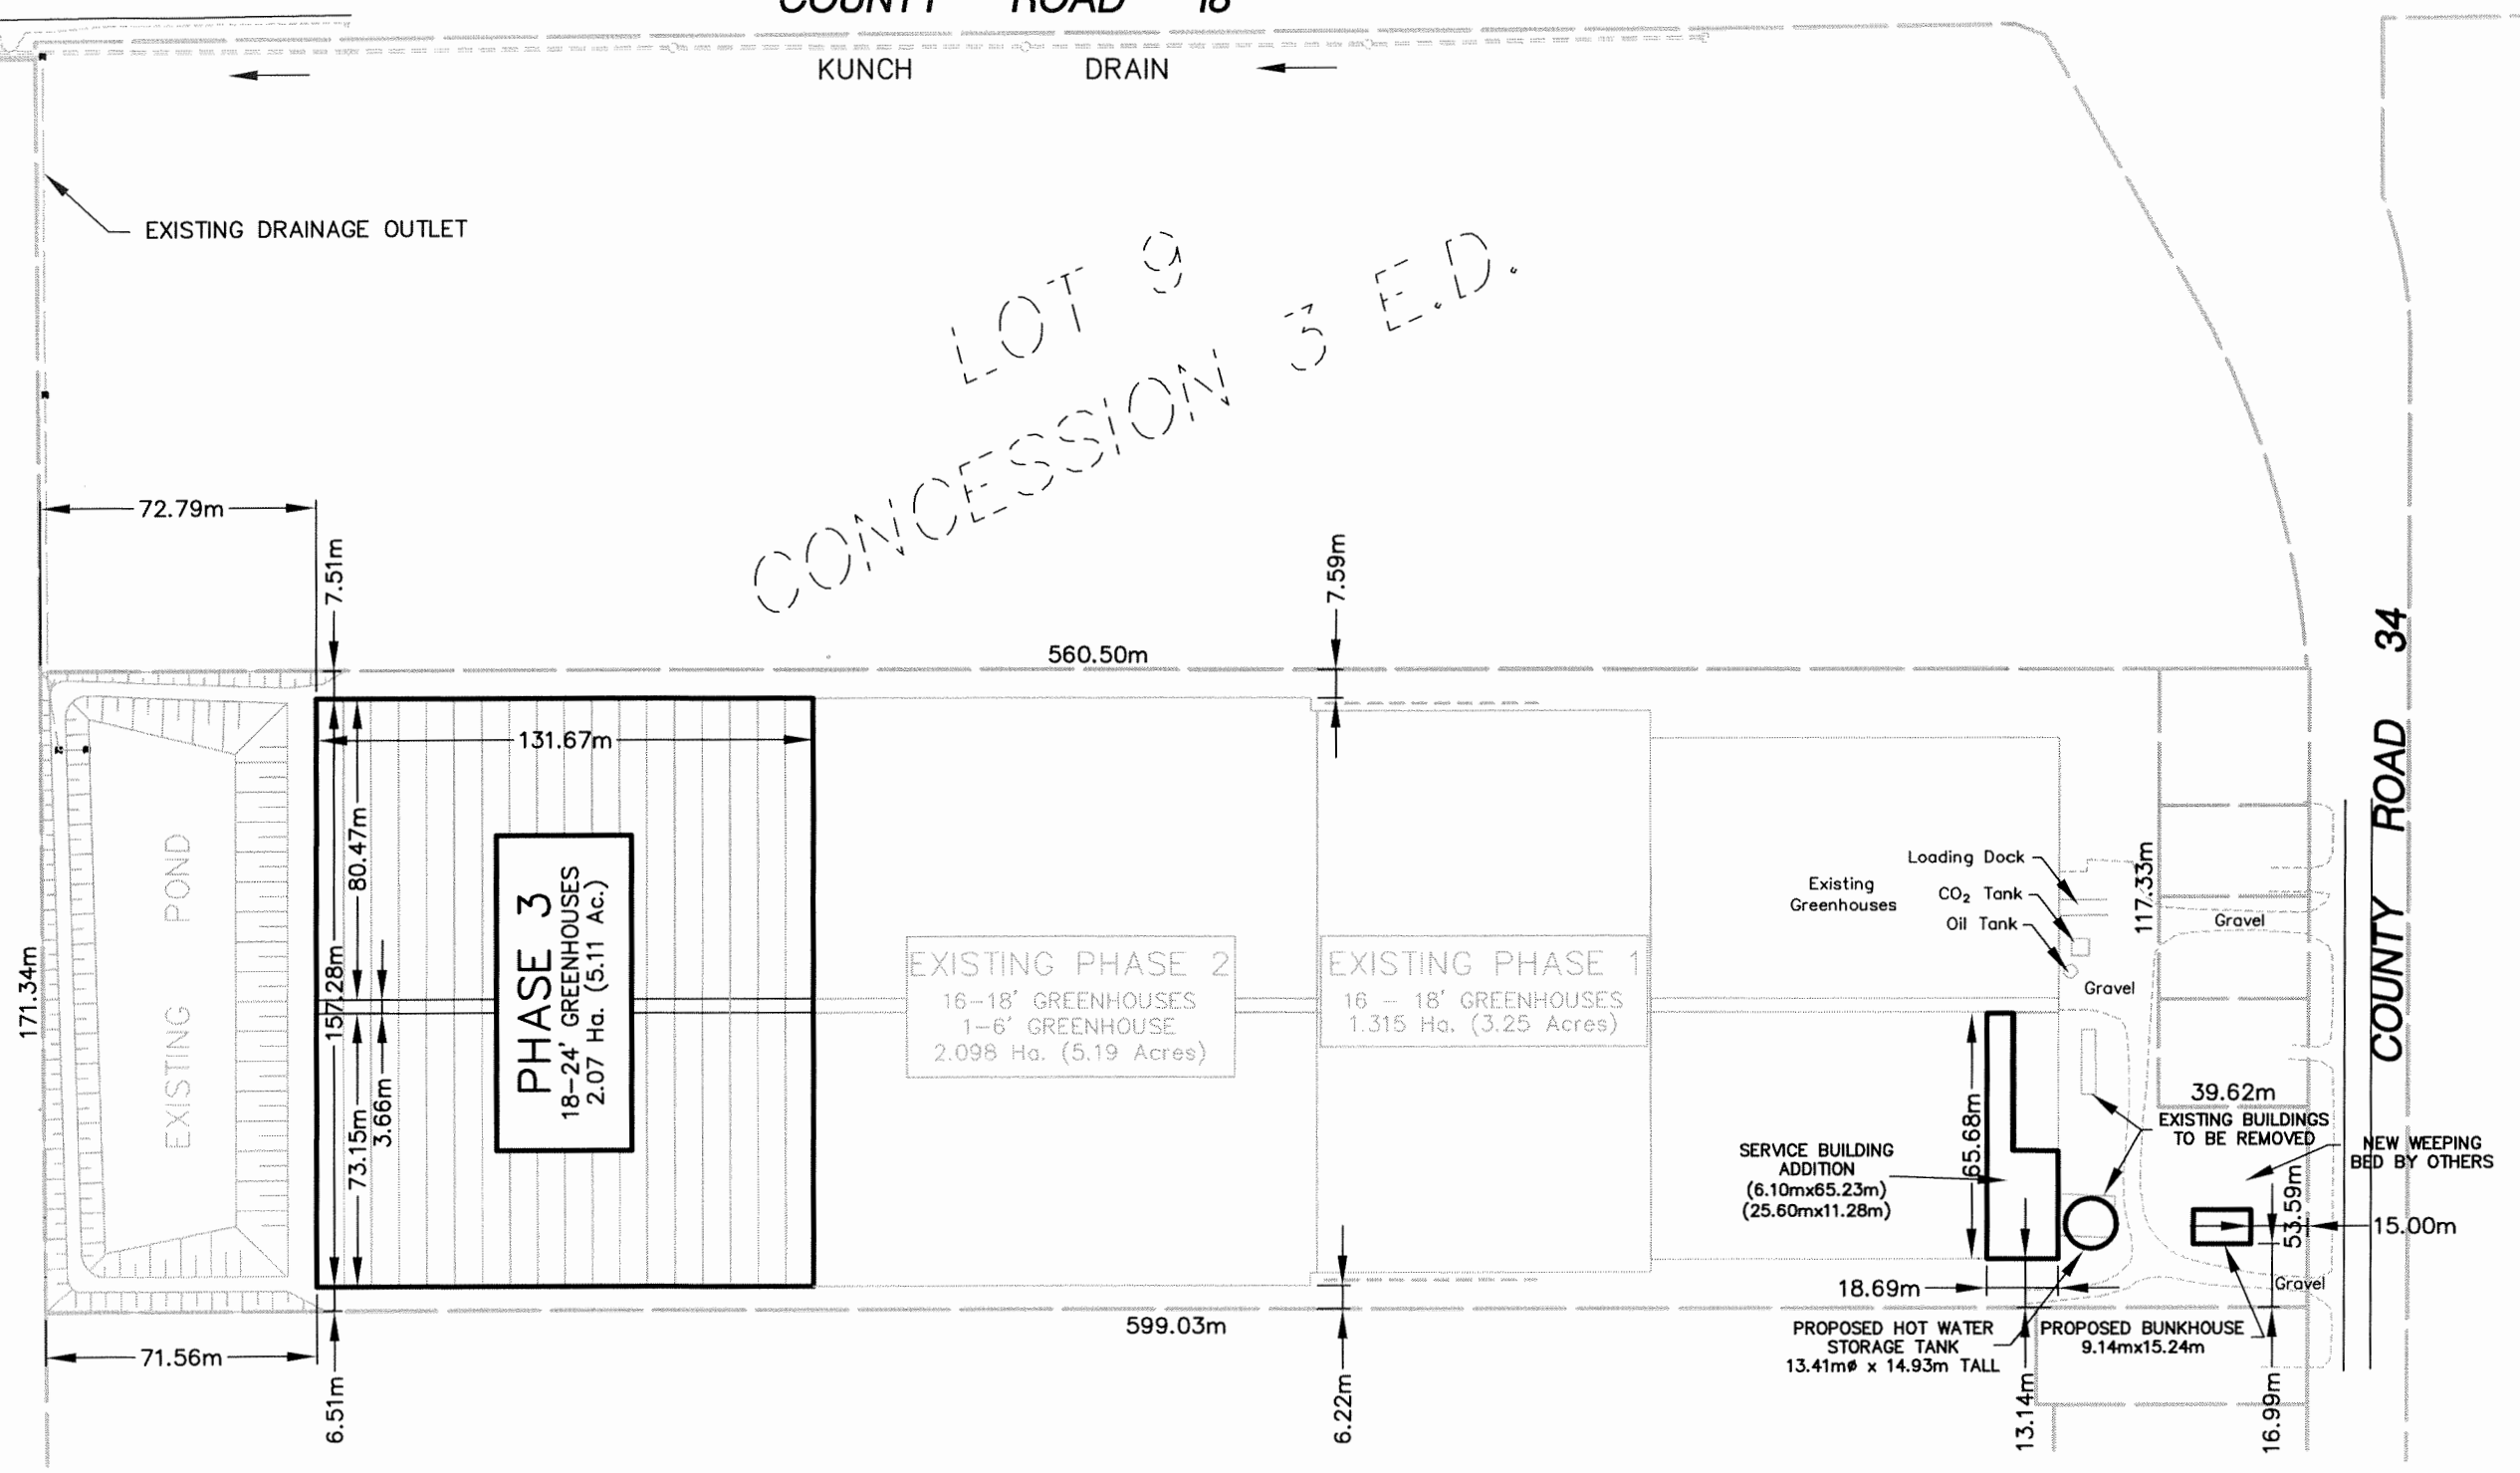

\\ATHLON24\Drive D Projects\LandProjectsR2\E09016\dwg\E09016S1r2.dwg 7/21/2010 2:29:18 PM EDT

GRAPHIC SCALE



1 : 2000

**SITE DETAILS**

TOTAL PROPERTY AREA = 9.652 Ha.  
 EXISTING BUILDING AREA = 4.874 Ha.  
 BUILDING AREA REMOVED = 0.023 Ha.  
 PROPOSED BUILDING AREA = 2.164 Ha.  
 COVERAGE = 72.7%  
 BUILDING HEIGHT = 8.0m

## HILLSIDE HOTHOUSE GREENHOUSE EXP.

DETENTION POND FOR DAVE & DOMENIC MASTRONARDI  
 1541 COUNTY ROAD 34  
 IN THE TOWN OF KINGSVILLE  
 IN THE COUNTY OF ESSEX • ONTARIO

**N. J. Peralta Engineering Ltd.**

45 DIVISION STREET NORTH  
 KINGSVILLE, ONTARIO  
 N9Y 1E1

DATE: AUGUST 13th, 2009  
 REVISED: SEPTEMBER 2nd, 2009  
 REVISED: OCTOBER 26th, 2009  
 REVISED: JULY 21st, 2010

FILE No.:  
**E09-016**

DRAWN BY: T.P./M.V.  
 PLOT CODE: 1:1  
 FILE: E09016S1r2.DWG

SITE PLAN