

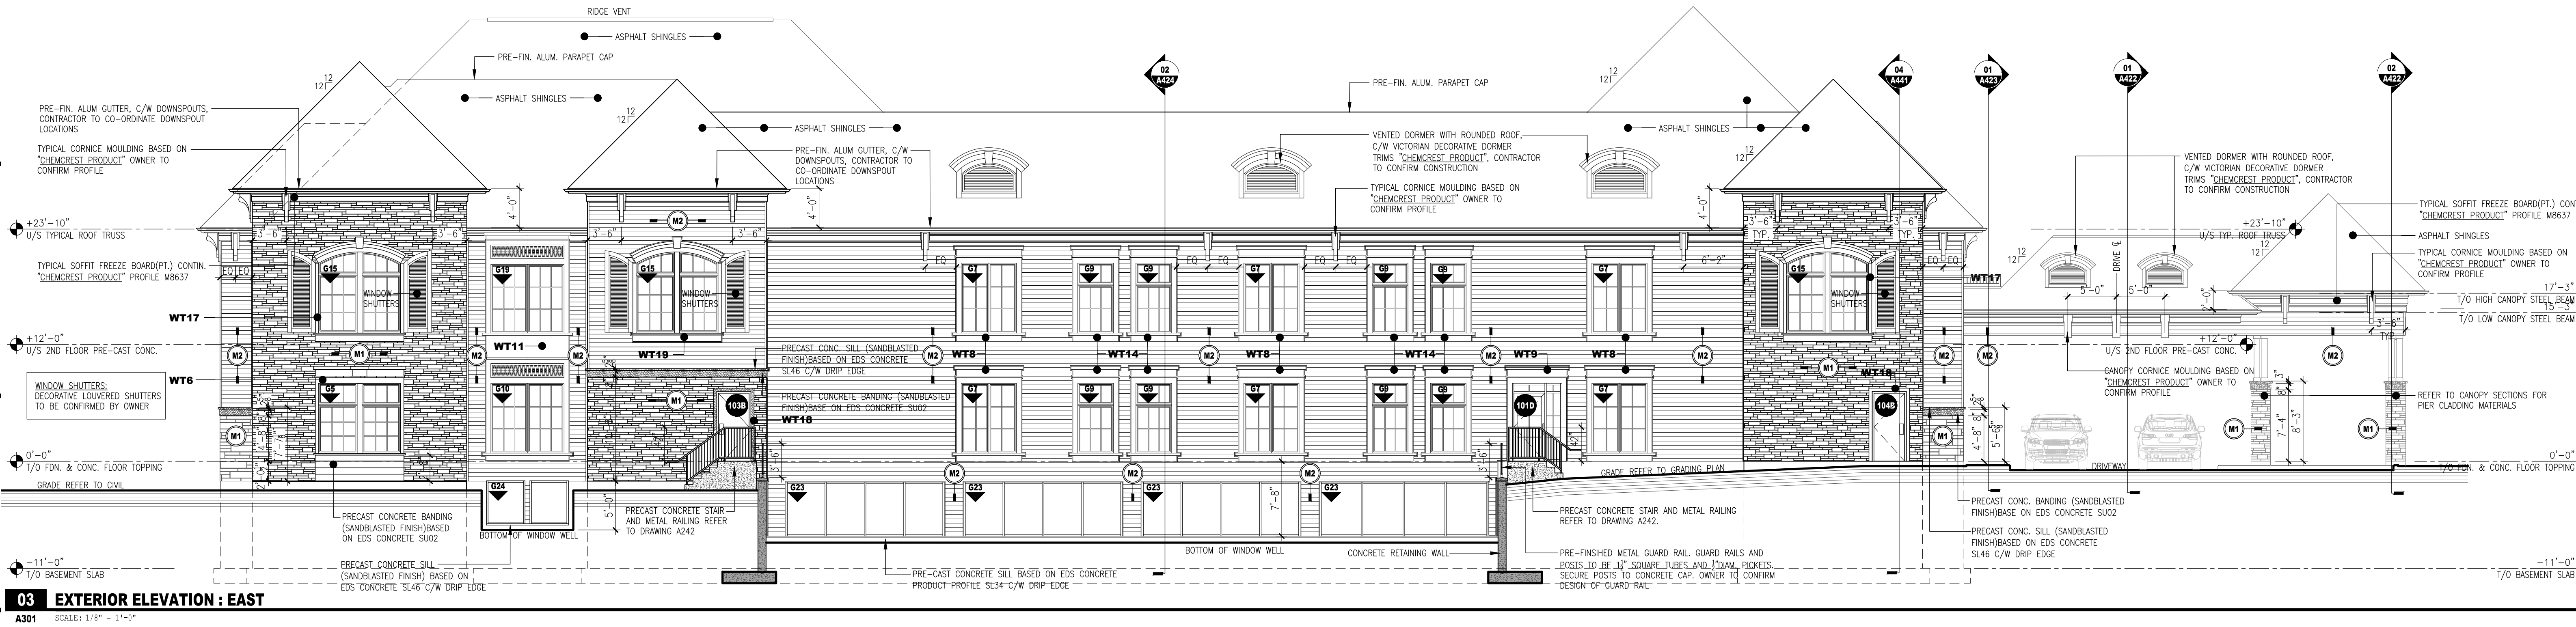
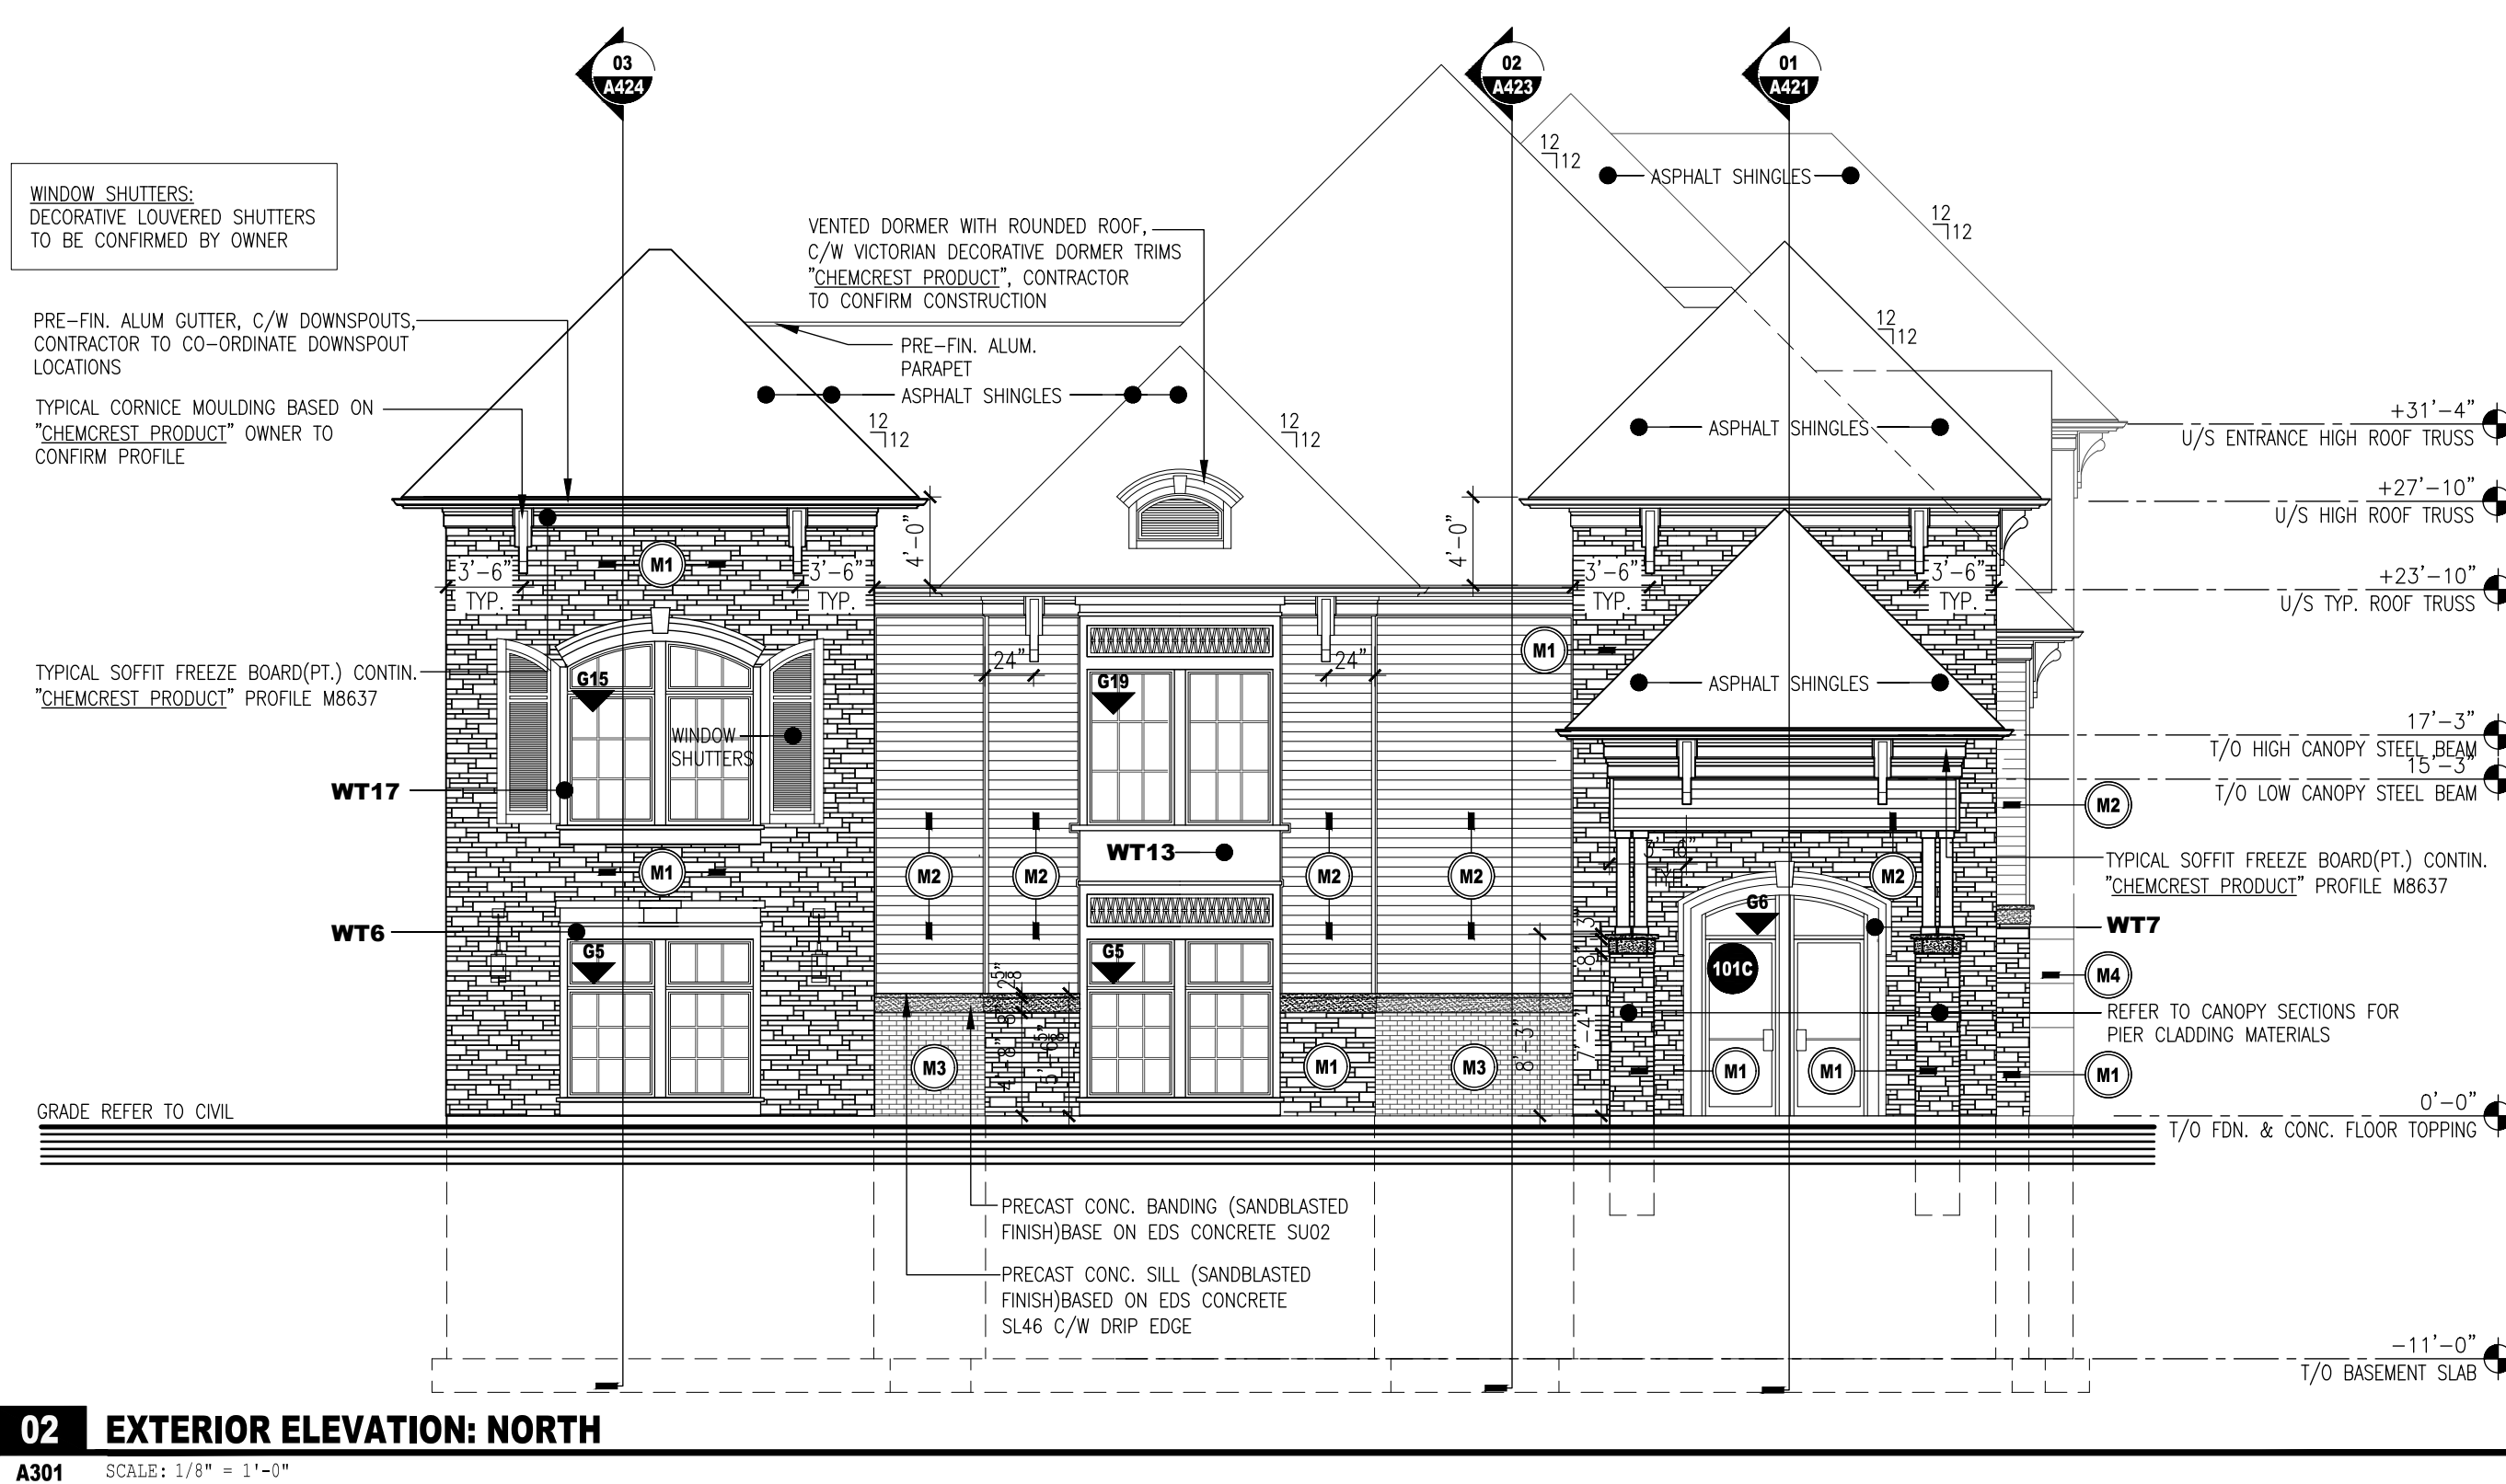
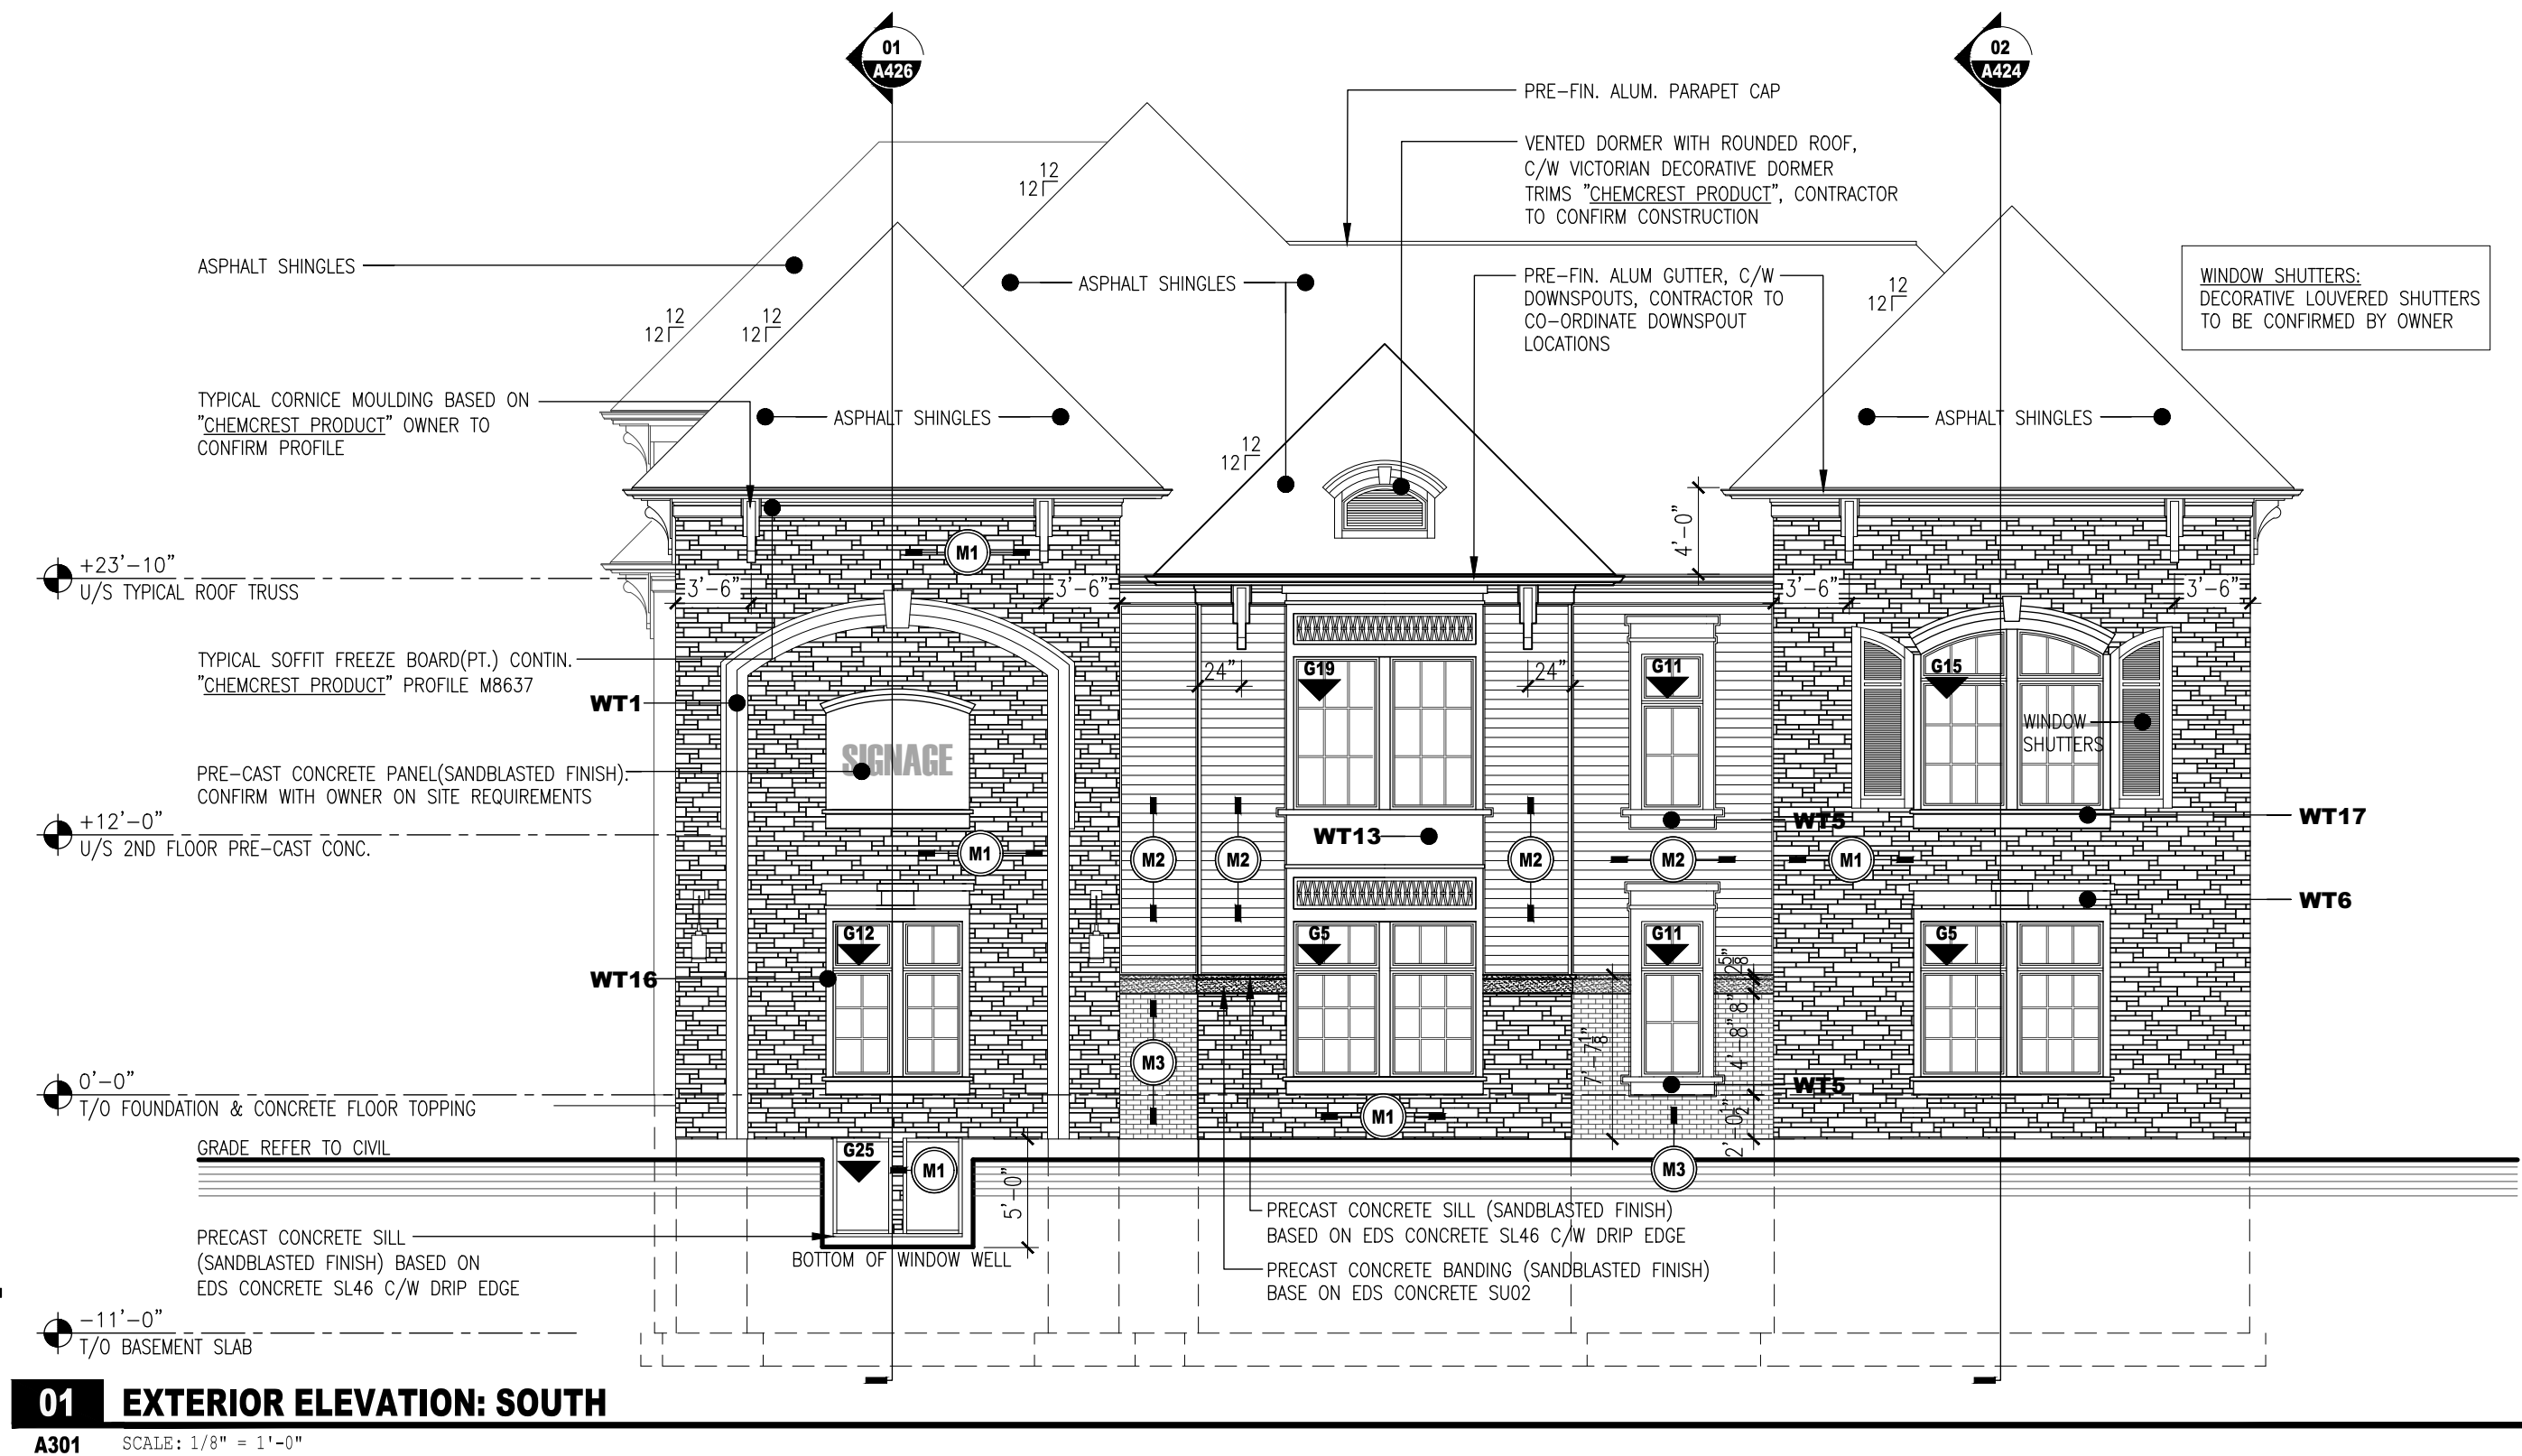


Appendix D

 

| NOTES   | PROJECT IDENTIFICATION                                     | DRAWING IDENTIFICATION | ORIENTATION                                                                           | SUB-CONSULTANT | PRIME CONSULTANT   | DISCIPLINE SEAL | DRAWING SUBMISSION(S) | INTERNAL INFO           | COPYRIGHT 2018®   |      |            |
|---|------------------------------------------------------------|------------------------|---------------------------------------------------------------------------------------|----------------|---|-----------------|-----------------------|-------------------------|---|------|------------|
| THE CONTRACTOR SHALL CHECK AND VERIFY ALL DIMENSIONS AND REPORT ANY ERRORS OR OMISSIONS TO THE ARCHITECT PRIOR TO COMMENCING OR PROCEEDING WITH ANY WORK ON THIS PROJECT. ALL DRAWINGS AND SPECIFICATIONS ARE THE PROPERTY OF THE ARCHITECT COPYRIGHT 2018®, THESE DRAWINGS AND SPECIFICATIONS ARE DESIGNED FOR THE CLIENT AND THE PROPERTY INDICATED ON THESE DRAWINGS ONLY AND SHALL NOT BE CONSTRUCTED FOR ANY OTHER CLIENT OR ANY OTHER PROPERTY. DO NOT SCALE DRAWINGS. | 200 MAIN MEDICAL<br>200 MAIN STREET<br>KINGSVILLE, ONTARIO | EXTERIOR ELEVATIONS    |  |                | <br>67 KING STREET WEST, CHATHAM ON N7M 1C7<br>TEL . 519.397.0943      EMAIL . email@roastudio.com |                 |                       | MM-DD-YY                | ARCHITECTURE<br><br>PROJECT ID<br>DRAWN BY<br>REVIEWED BY<br>DATE<br>SCALE<br><br>ROA17-021<br>B.MARSCHNER<br>B.MARSCHNER<br>04.03.2019<br>AS NOTED | A301 |            |
|   |                                                            |                        |                                                                                       |                |   |                 |                       |                         |   |      |            |
|   |                                                            |                        |                                                                                       |                |   |                 |                       |                         |   |      |            |
|   |                                                            |                        |                                                                                       |                |   |                 | 2                     | ISSUED FOR CONSTRUCTION |   |      | 04.23.2019 |
|   |                                                            |                        |                                                                                       |                |   |                 | 1                     | ISSUED FOR PERMIT       |   |      | 04.03.2019 |
| NO.   | DESCRIPTION                                                | DATE                   |                                                                                       |                |   |                 |                       |                         |   |      |            |

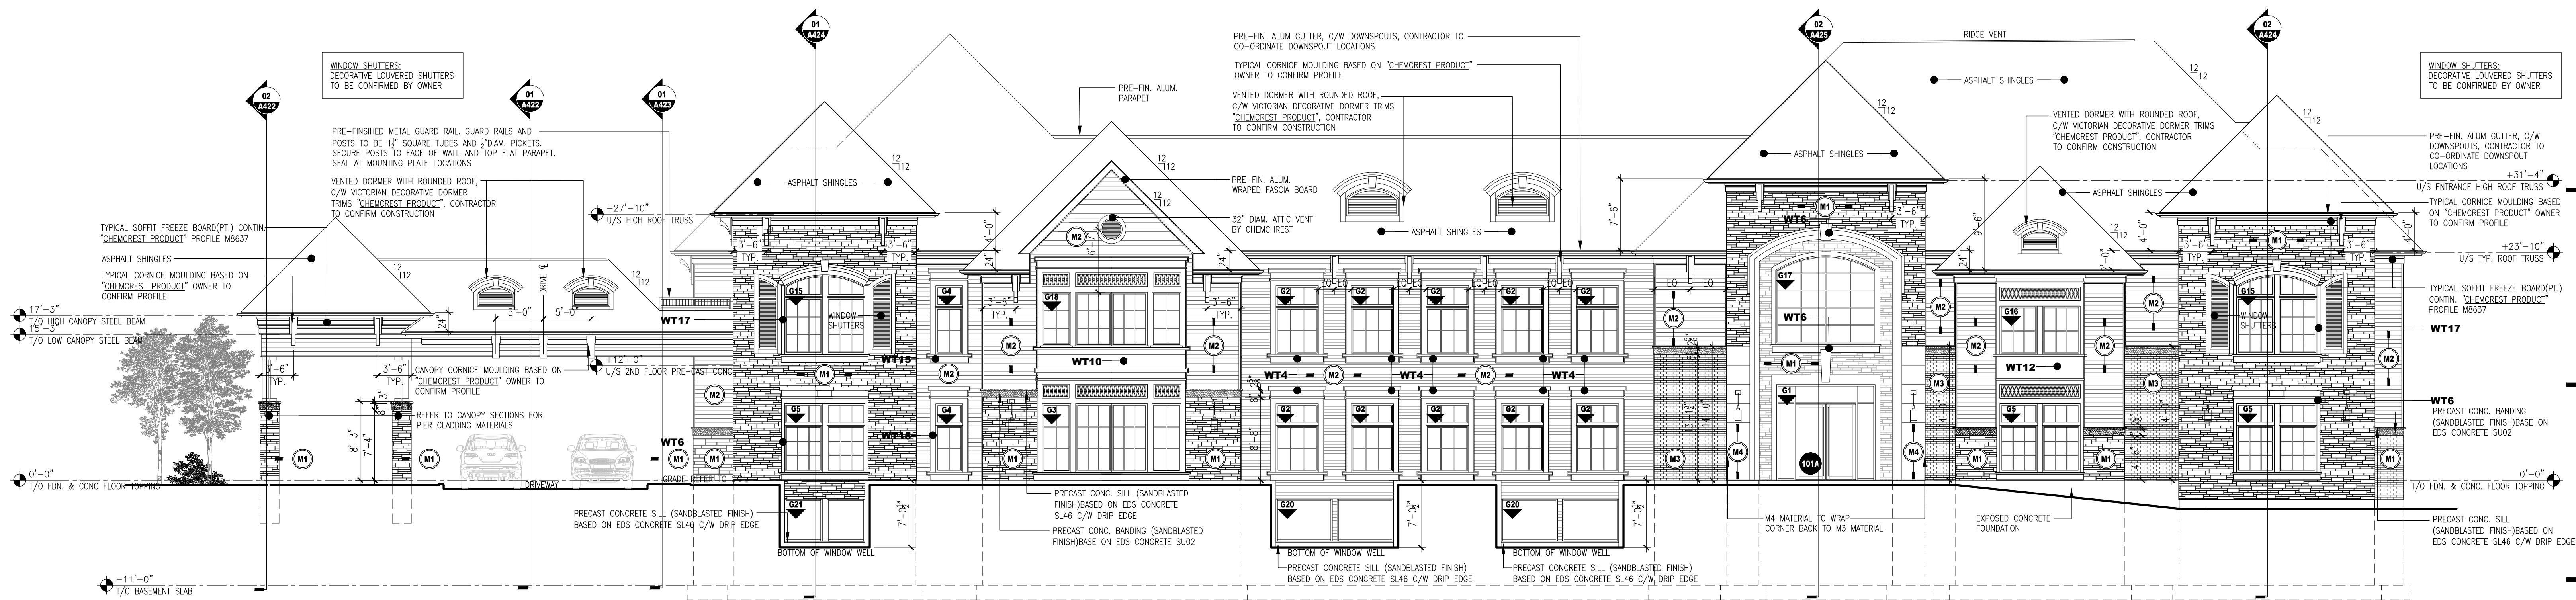

01 EXTERIOR ELEVATION : WEST

A302 SCALE: 1/8" = 1'-0"

| NOTES   | PROJECT IDENTIFICATION                                     | DRAWING IDENTIFICATION | ORIENTATION | SUB-CONSULTANT | PRIME CONSULTANT                                                                              | DISCIPLINE SEAL | DRAWING SUBMISSION(S)   | INTERNAL INFO | COPYRIGHT 2018® |
|---|------------------------------------------------------------|------------------------|-------------|----------------|-----------------------------------------------------------------------------------------------|-----------------|---|---------------|-----------------|
| THE CONTRACTOR SHALL CHECK AND VERIFY ALL DIMENSIONS AND REPORT ANY ERRORS OR OMISSIONS TO THE ARCHITECT PRIOR TO COMMENCING OR PROCEEDING WITH ANY WORK ON THIS PROJECT. ALL DRAWINGS AND SPECIFICATIONS ARE THE PROPERTY OF THE ARCHITECT. COPYRIGHT 2018® THESE DRAWINGS AND SPECIFICATIONS ARE DESIGNED FOR THE CLIENT AND THE PROPERTY INDICATED ON THESE DRAWINGS ONLY AND SHALL NOT BE CONSTRUCTED FOR ANY OTHER CLIENT OR ANY OTHER PROPERTY. DO NOT SCALE DRAWINGS. | 200 MAIN MEDICAL<br>200 MAIN STREET<br>KINGSVILLE, ONTARIO | EXTERIOR ELEVATIONS    |             |                | <br>67 KING STREET WEST, CHATHAM ON N7M 1C7<br>TEL . 519.397.0943 EMAIL . email@roastudio.com |                 | <div></div> <div></div> 