




- ALL UTILITIES ARE NOT NECESSARILY SHOWN ON THIS DRAWING.
- WHERE UTILITIES ARE SHOWN, LOCATIONS ARE NOT GUARANTEED
- LOCATION & SIZE OF ALL UTILITIES MUST BE VERIFIED IN THE FIELD.

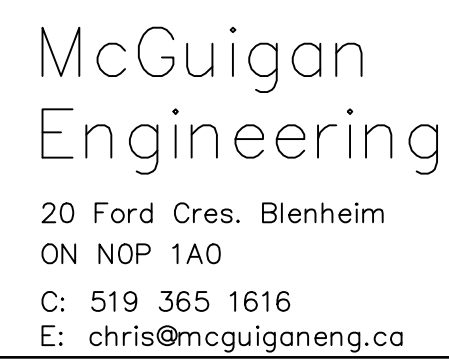



SCALE:	NTS
OWNER:	AGRI'S COOPERATIVE
CAD/FILE NUMBER:	19-30
PAGE NO.:	1 OF 4

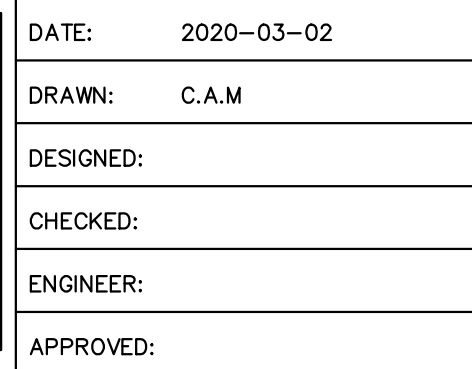


8 BELLE RIVER RD. E COTTAM
PROPOSED STORAGE BUILDING
FOR AGRIS CO-OPERATIVE LTD.

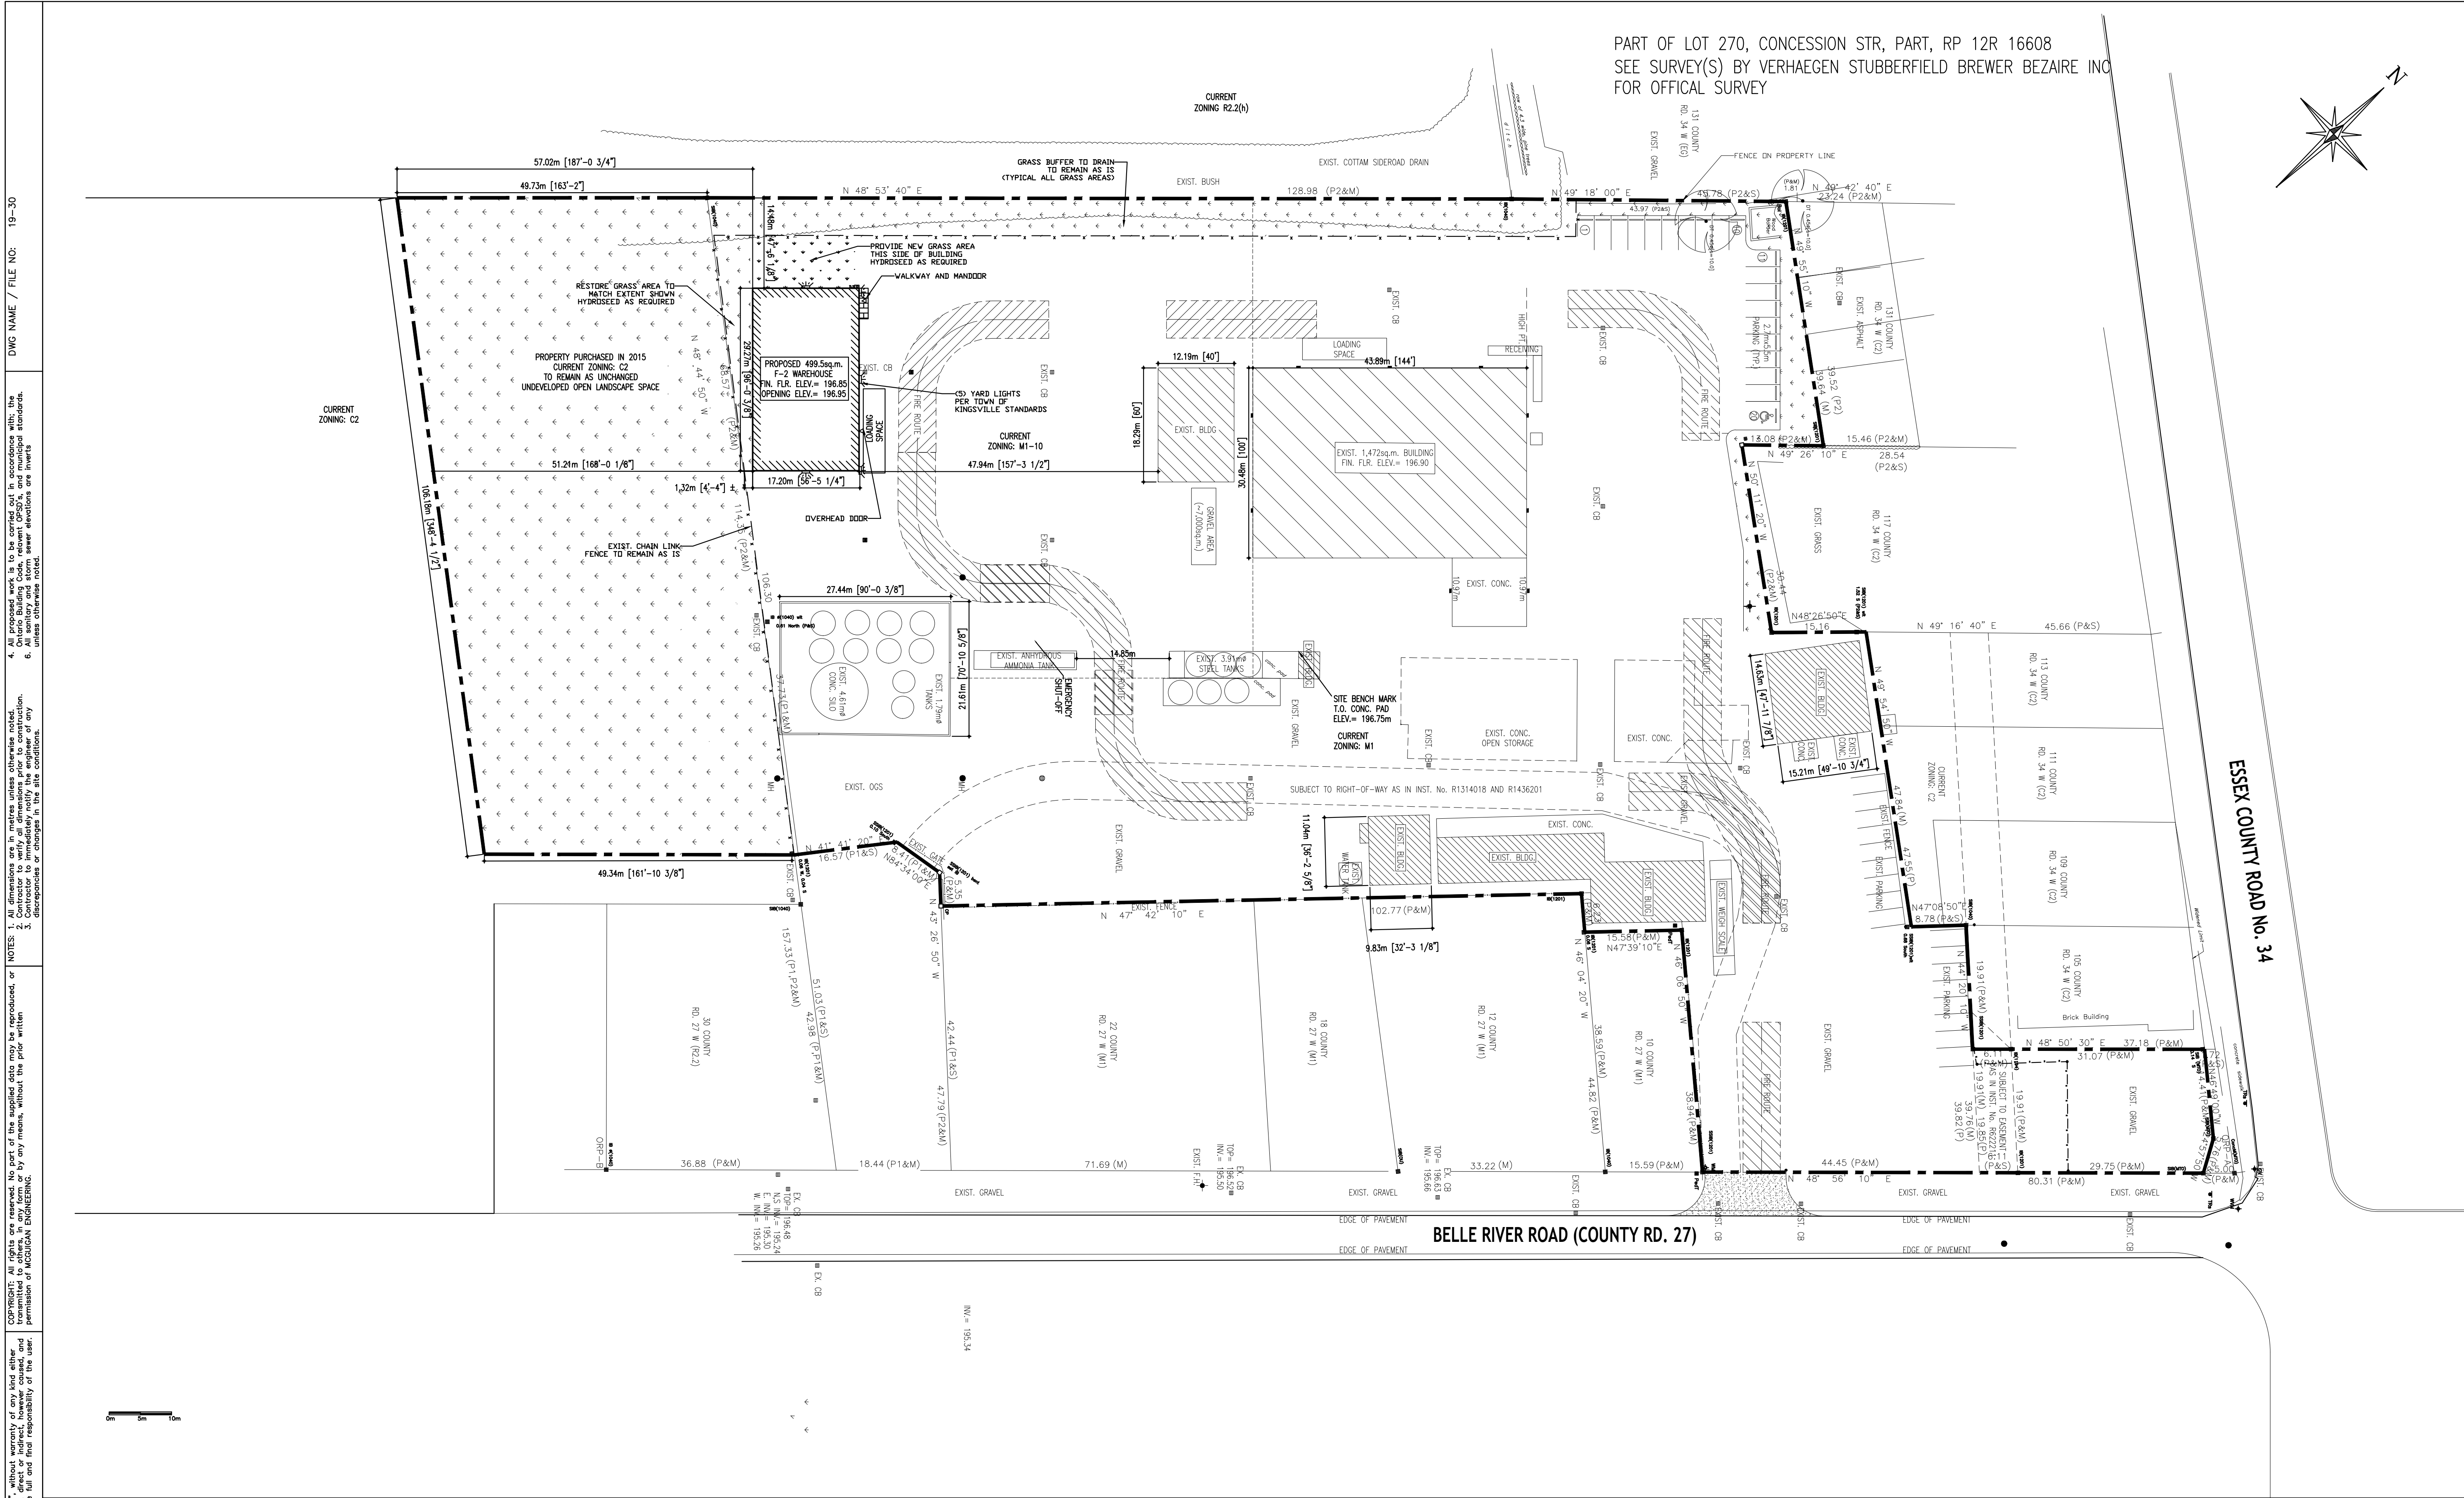

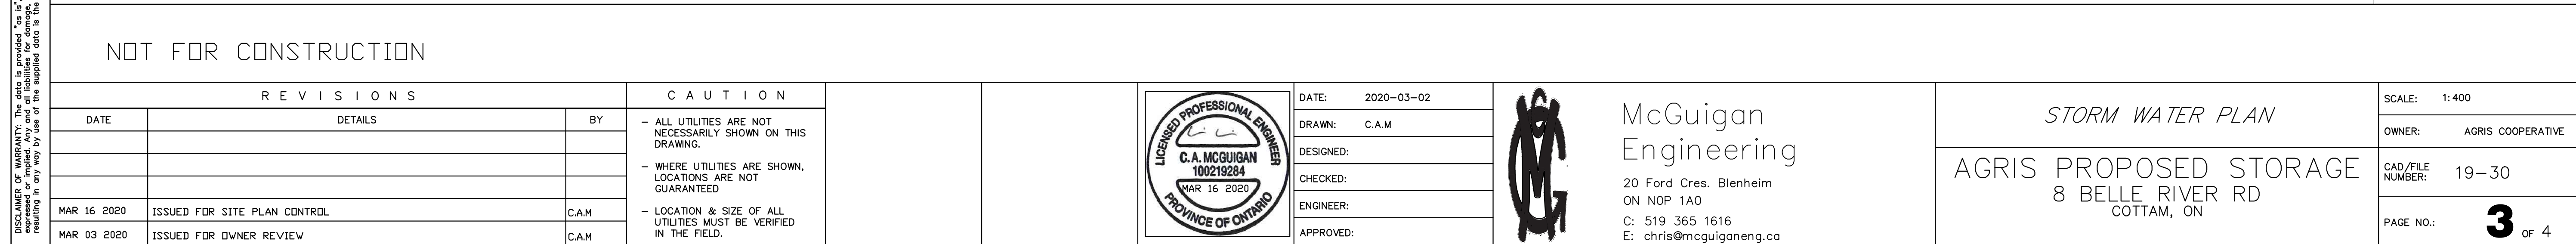

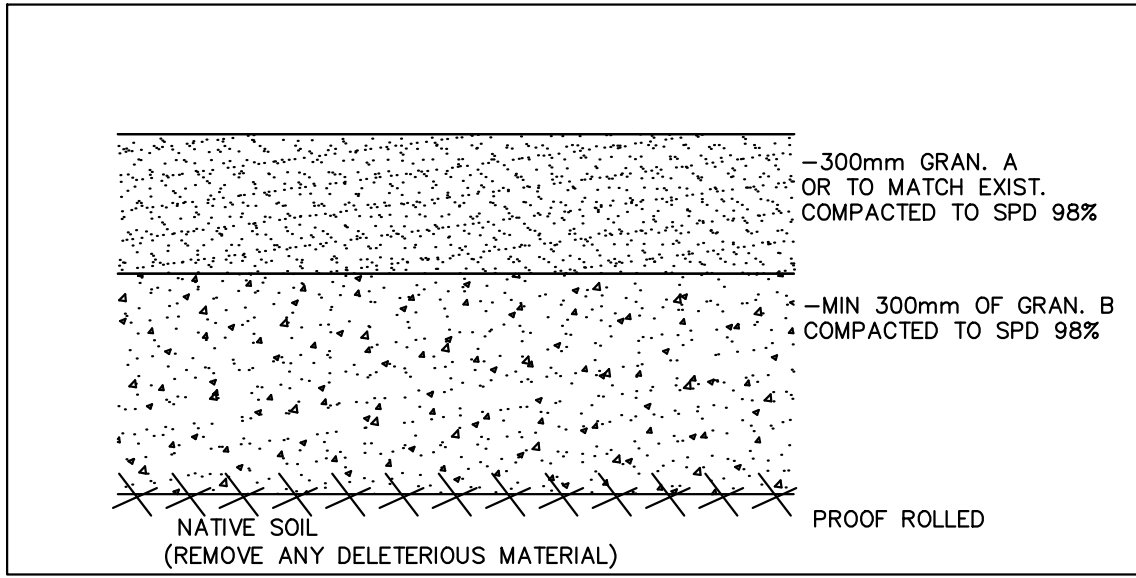

SITE PAVING DETAILS
N.T.S

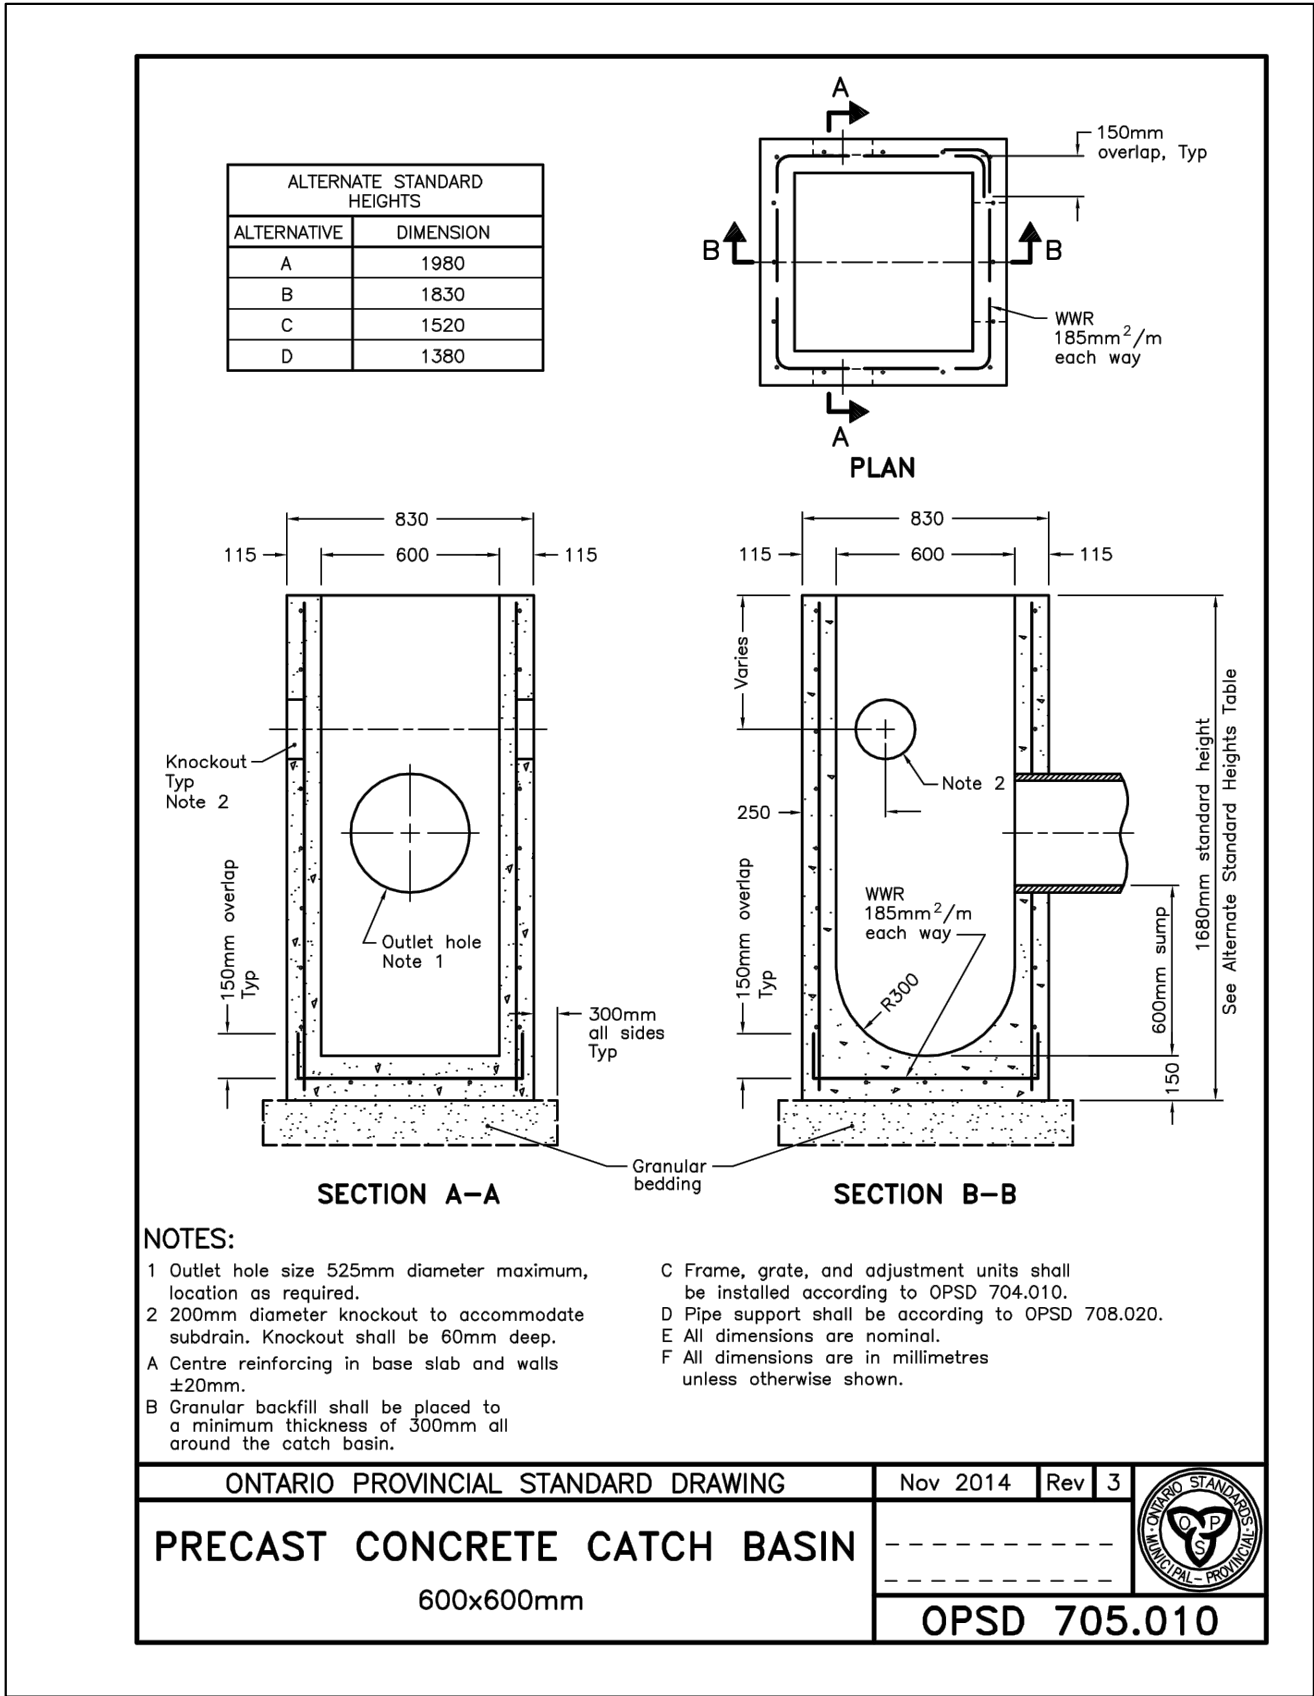

NOT FOR CONSTRUCTION

R E V I S I O N S			C A U T I O N	
DATE	DETAILS	BY	- ALL UTILITIES ARE NOT NECESSARILY SHOWN ON THIS DRAWING.	- WHERE UTILITIES ARE SHOWN, LOCATIONS ARE NOT GUARANTEED
MAR 16 2020	ISSUED FOR SITE PLAN CONTROL	C.A.M	- LOCATION & SIZE OF ALL UTILITIES MUST BE VERIFIED IN THE FIELD.	
MAR 03 2020	ISSUED FOR OWNER REVIEW	C.A.M		



DATE:	2020-03-02
DRAWN:	C.A.M
DESIGNED:	
CHECKED:	
ENGINEER:	
APPROVED:	



McGuigan
Engineering

20 Ford Cres. Blenheim
ON N0P 1A0
C: 519 365 1616
E: chris@mcguiganeng.ca

DETAILS

AGRIS PROPOSED STORAGE
8 BELLE RIVER RD
COTTAM, ON

SCALE:	N.T.S
OWNER:	AGRIS COOPERATIVE
CAD / FILE NUMBER:	19-30
PAGE NO.:	4 OF 4