


ROA17-021 200 MAIN MEDICAL





# A301

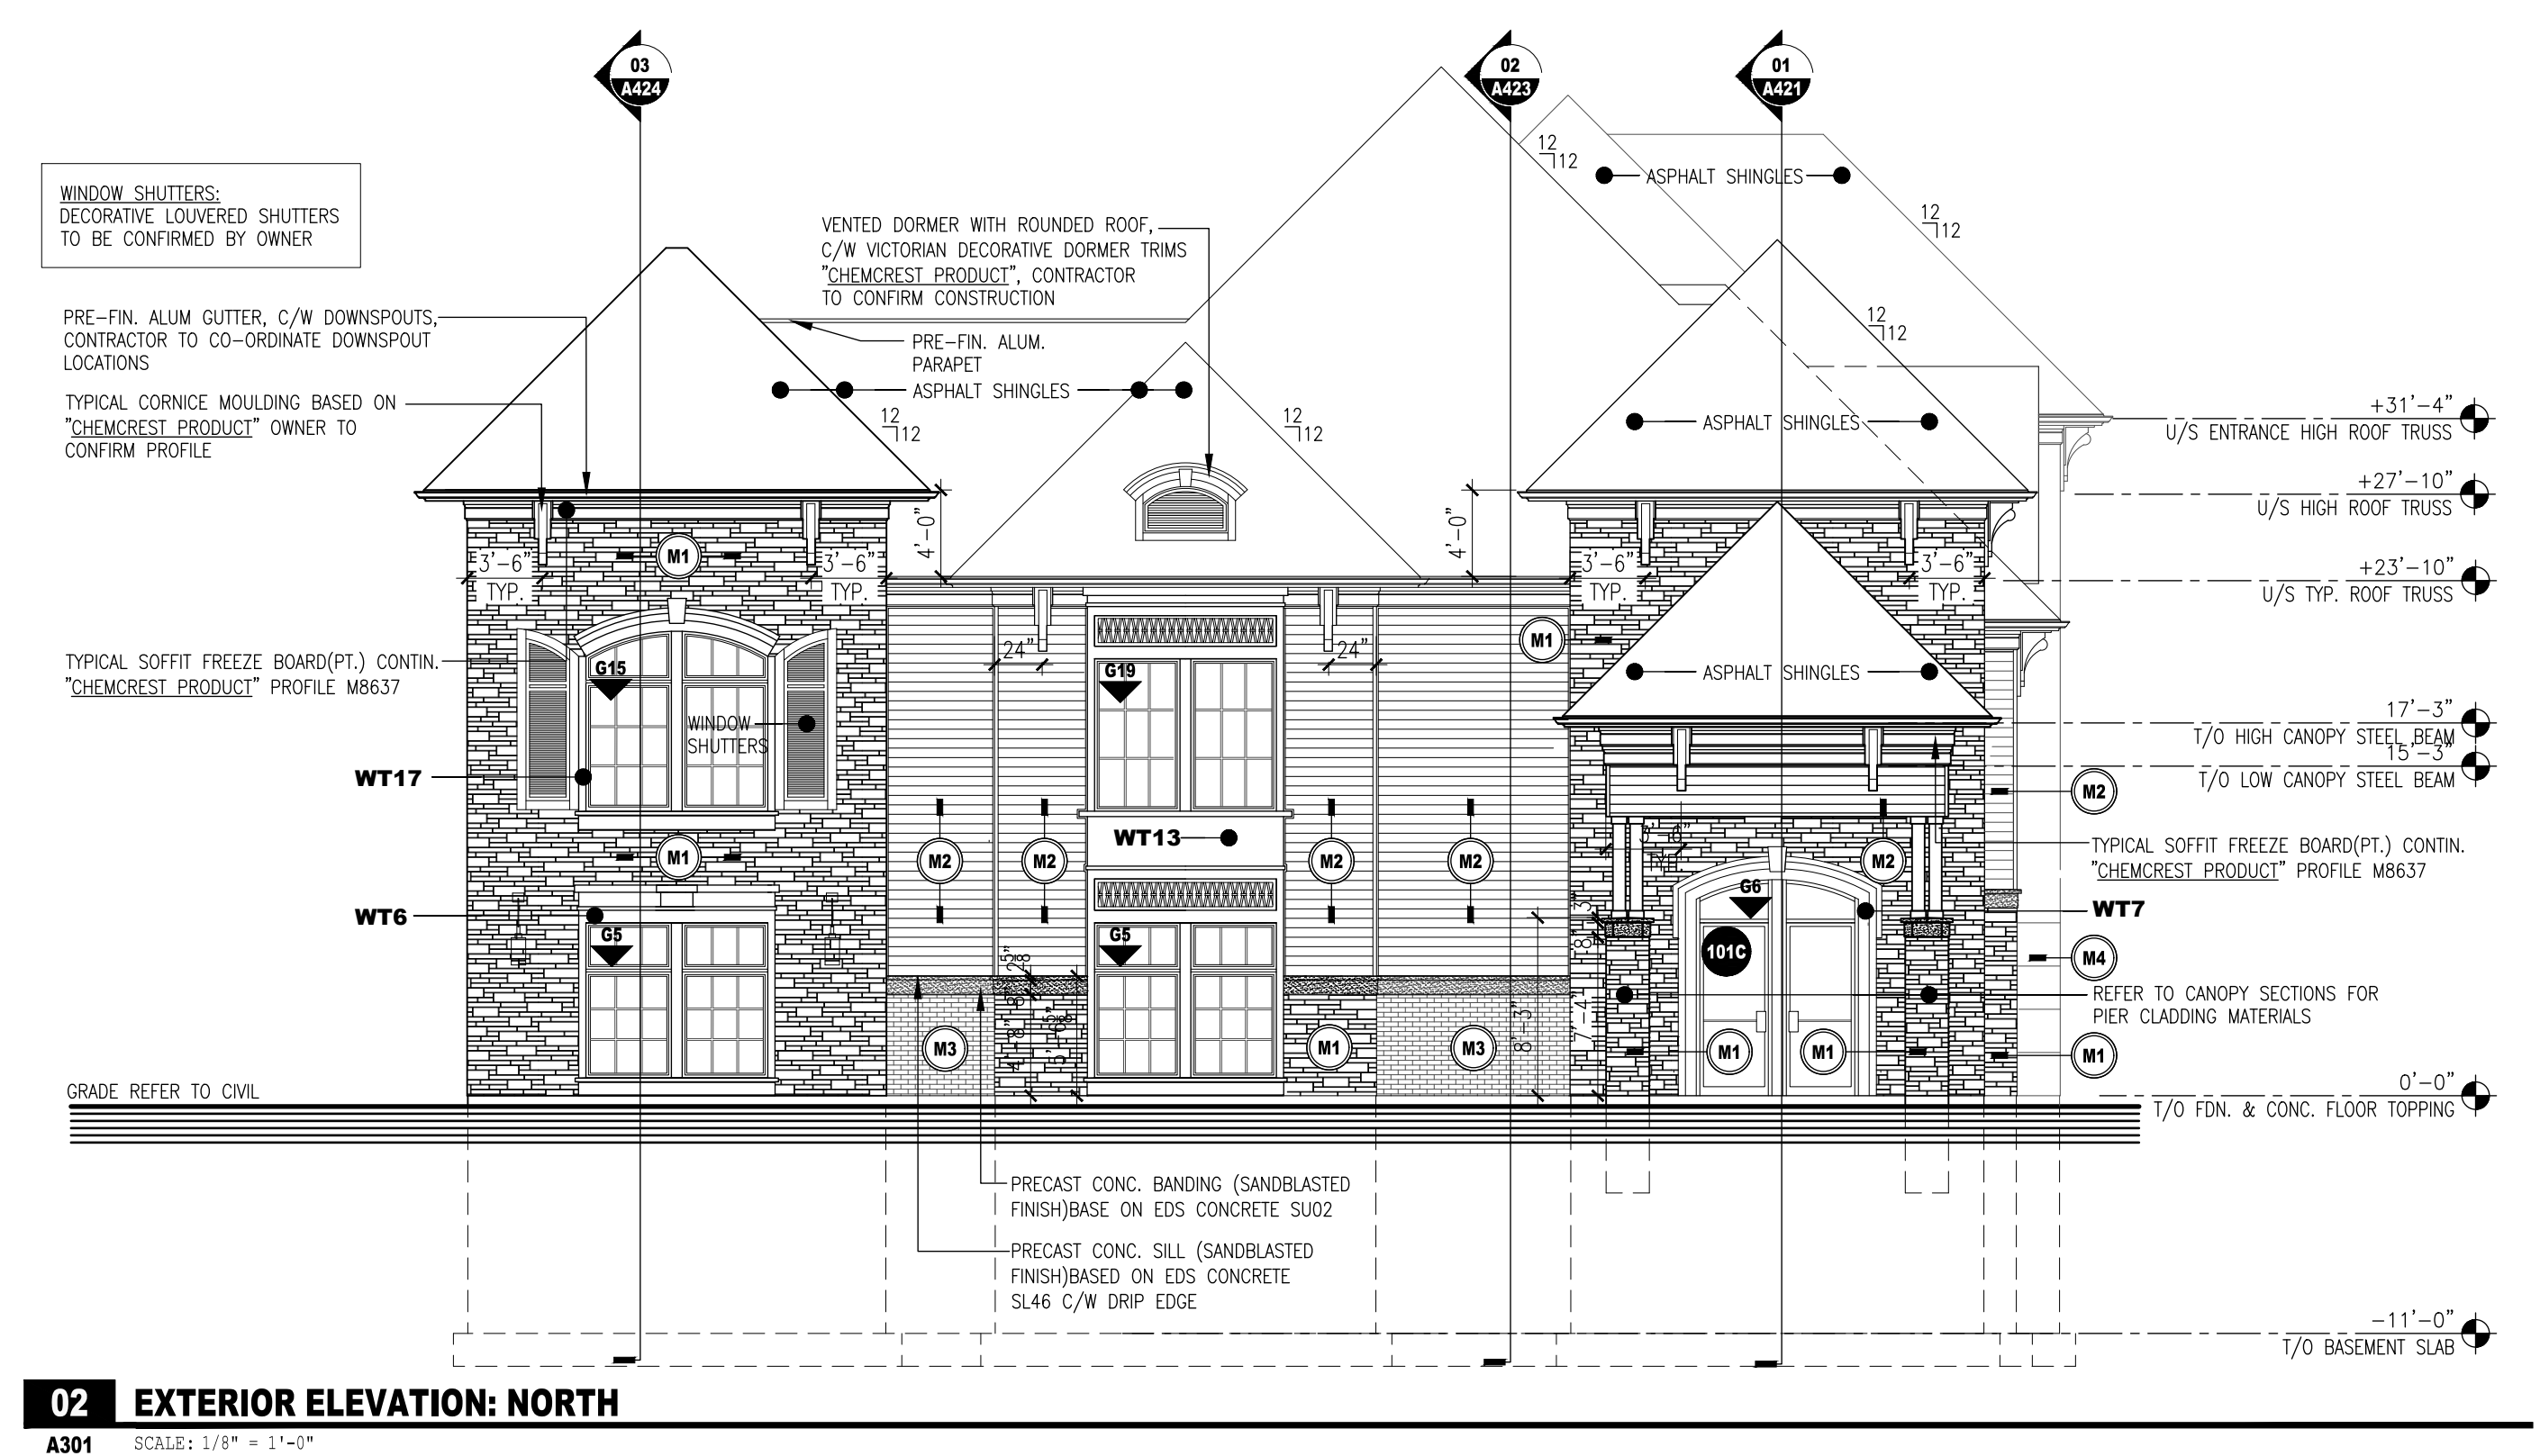



**A302** SCALE: 1/8" = 1'-0"

NOTES	PROJECT IDENTIFICATION	DRAWING IDENTIFICATION	ORIENTATION	SUB-CONSULTANT	PRIME CONSULTANT	DISCIPLINE SEAL	DRAWING SUBMISSION(S)	INTERNAL INFO	COPYRIGHT 2018®																		
<p>THE CONTRACTOR SHALL CHECK AND VERIFY ALL DIMENSIONS AND REPORT ANY ERRORS OR OMISSIONS TO THE ARCHITECT PRIOR TO COMMENCING OR PROCEEDING WITH ANY WORK ON THIS PROJECT. ALL DRAWINGS AND SPECIFICATIONS ARE THE PROPERTY OF THE ARCHITECT. COPYRIGHT 2018®, THESE DRAWINGS AND SPECIFICATIONS ARE DESIGNED FOR THE CLIENT AND THE PROPERTY INDICATED ON THESE DRAWINGS ONLY AND SHALL NOT BE CONSTRUCTED FOR ANY OTHER CLIENT OR ANY OTHER PROPERTY. DO NOT SCALE DRAWINGS.</p>	<div>200 MAIN MEDICAL 200 MAIN STREET KINGSVILLE, ONTARIO</div> <div><div></div>DESIGN REVIEW</div> <div><div></div>SITE PLAN APPROVAL</div> <div><div></div>BUILDING PERMIT</div> <div><div></div>BIDS DOCUMENTS</div> <div><div></div>CONTRACT DOCUMENTS</div> <div><div></div>CONSTRUCTION DOCUMENTS</div> <div><div></div>AS-BUILT</div>	EXTERIOR ELEVATIONS			 67 KING STREET WEST, CHATHAM ON N7M 1C7 TEL . 519.397.0943      EMAIL . email@roastudio.com		<table><tr><td></td><td></td><td>MM-DD-YY</td></tr><tr><td></td><td></td><td></td></tr><tr><td></td><td></td><td></td></tr><tr><td>2</td><td>ISSUED FOR CONSTRUCTION</td><td>04.23.2019</td></tr><tr><td>1</td><td>ISSUED FOR PERMIT</td><td>04.03.2019</td></tr><tr><td>NO.</td><td>DESCRIPTION</td><td>DATE</td></tr></table>			MM-DD-YY							2	ISSUED FOR CONSTRUCTION	04.23.2019	1	ISSUED FOR PERMIT	04.03.2019	NO.	DESCRIPTION	DATE	<div>ARCHITECTURE</div> <div>PROJECT ID DRAWN BY REVIEWED BY DATE SCALE</div> <div>ROA17-021 B.MARSCHNER B.MARSCHNER 04.03.2019 AS NOTED</div>	A302
		MM-DD-YY																									
2	ISSUED FOR CONSTRUCTION	04.23.2019																									
1	ISSUED FOR PERMIT	04.03.2019																									
NO.	DESCRIPTION	DATE																									