

REAL NORTH

PROJECT NORTH

CHINTAN VIRANI
ARCHITECT INC.

CHINTAN J. VIRANI

B. ARCH. | OAA, MRAIC, | AIA | COAI

9898 HOLLY CRESCENT,
WINDSOR, ONTARIO,
CANADA N8R 1Z3

PHONE: (519)979-9017
CELL: (519) 567-1800
FAX: (519) 979-4909
EMAIL:chintan@chintan.ca
WWW.CHINTAN.CA

PROJECT BY

TCI

TITAN

GROUP

WWW.TCIWINDSOR.COM

09. REVISED - STARBUCKS NEW
PROTOTYPE

MAR. 30/2021

08. FIRE ROUTE ADDED

MAR. 12/2021

07. SP APPLICATION

MAR. 02/2021

06. STACKING NO. ADDED AS CITY'S
COMMENT

JAN. 27/2021

05. TITAN'S FINAL REVIEW - SP
APPLICATION

NOV. 13/2020

04. TITAN'S FINAL REVIEW - SP
APPLICATION

SEP. 30/2019

03. TITAN'S REVIEW

SEP. 26/2019

02. TITAN'S REVIEW

SEP. 05/2019

01. OWNER'S REVIEW

MAY 16/2019

NO.

ISSUED FOR

NO.

PROJECT

PROPOSE STARBUCKS

313 MAIN STREET EAST
KINGSVILLE, ONTARIO, N9Y 1A7

DRAWING TITLE

PROPOSED SITE PLAN

NOTE:

- DO NOT SCALE DRAWINGS.
- ALL DIMENSIONS TO BE CHECKED AND
VERIFIED ON THE JOB SITE.
- ANY AND ALL DISCREPANCIES TO BE
REPORTED TO THE ARCHITECT.
- ALL DRAWINGS REMAIN THE PROPERTY OF
THE ARCHITECT.

A

BC

A. DETAIL NO.
B. LOCATION SHEET
C. DETAILED ON

PROJECT NUMBER 1940

DRAWN BY K.V.

DATE MAY 2019

CHECKED BY CJV

DRAWING NO.

SP-1.1

0'-0" 10'-0" 20'-0" 30'-0" 40'-0"

REAL NORTH


PROJECT NORTH

CHINTAN VIRANI
ARCHITECT INC.


CHINTAN J. VIRANI

B. ARCH. | OAA, MRAIC, | AIA | COAI

9898 HOLLY CRESCENT,
WINDSOR, ONTARIO,
CANADA N9R 1Z3
PHONE: (519) 979-9017
CELL: (519) 567-1800
FAX: (519) 979-4909
EMAIL: chintan@chintan.ca
WWW.CHINTAN.CA

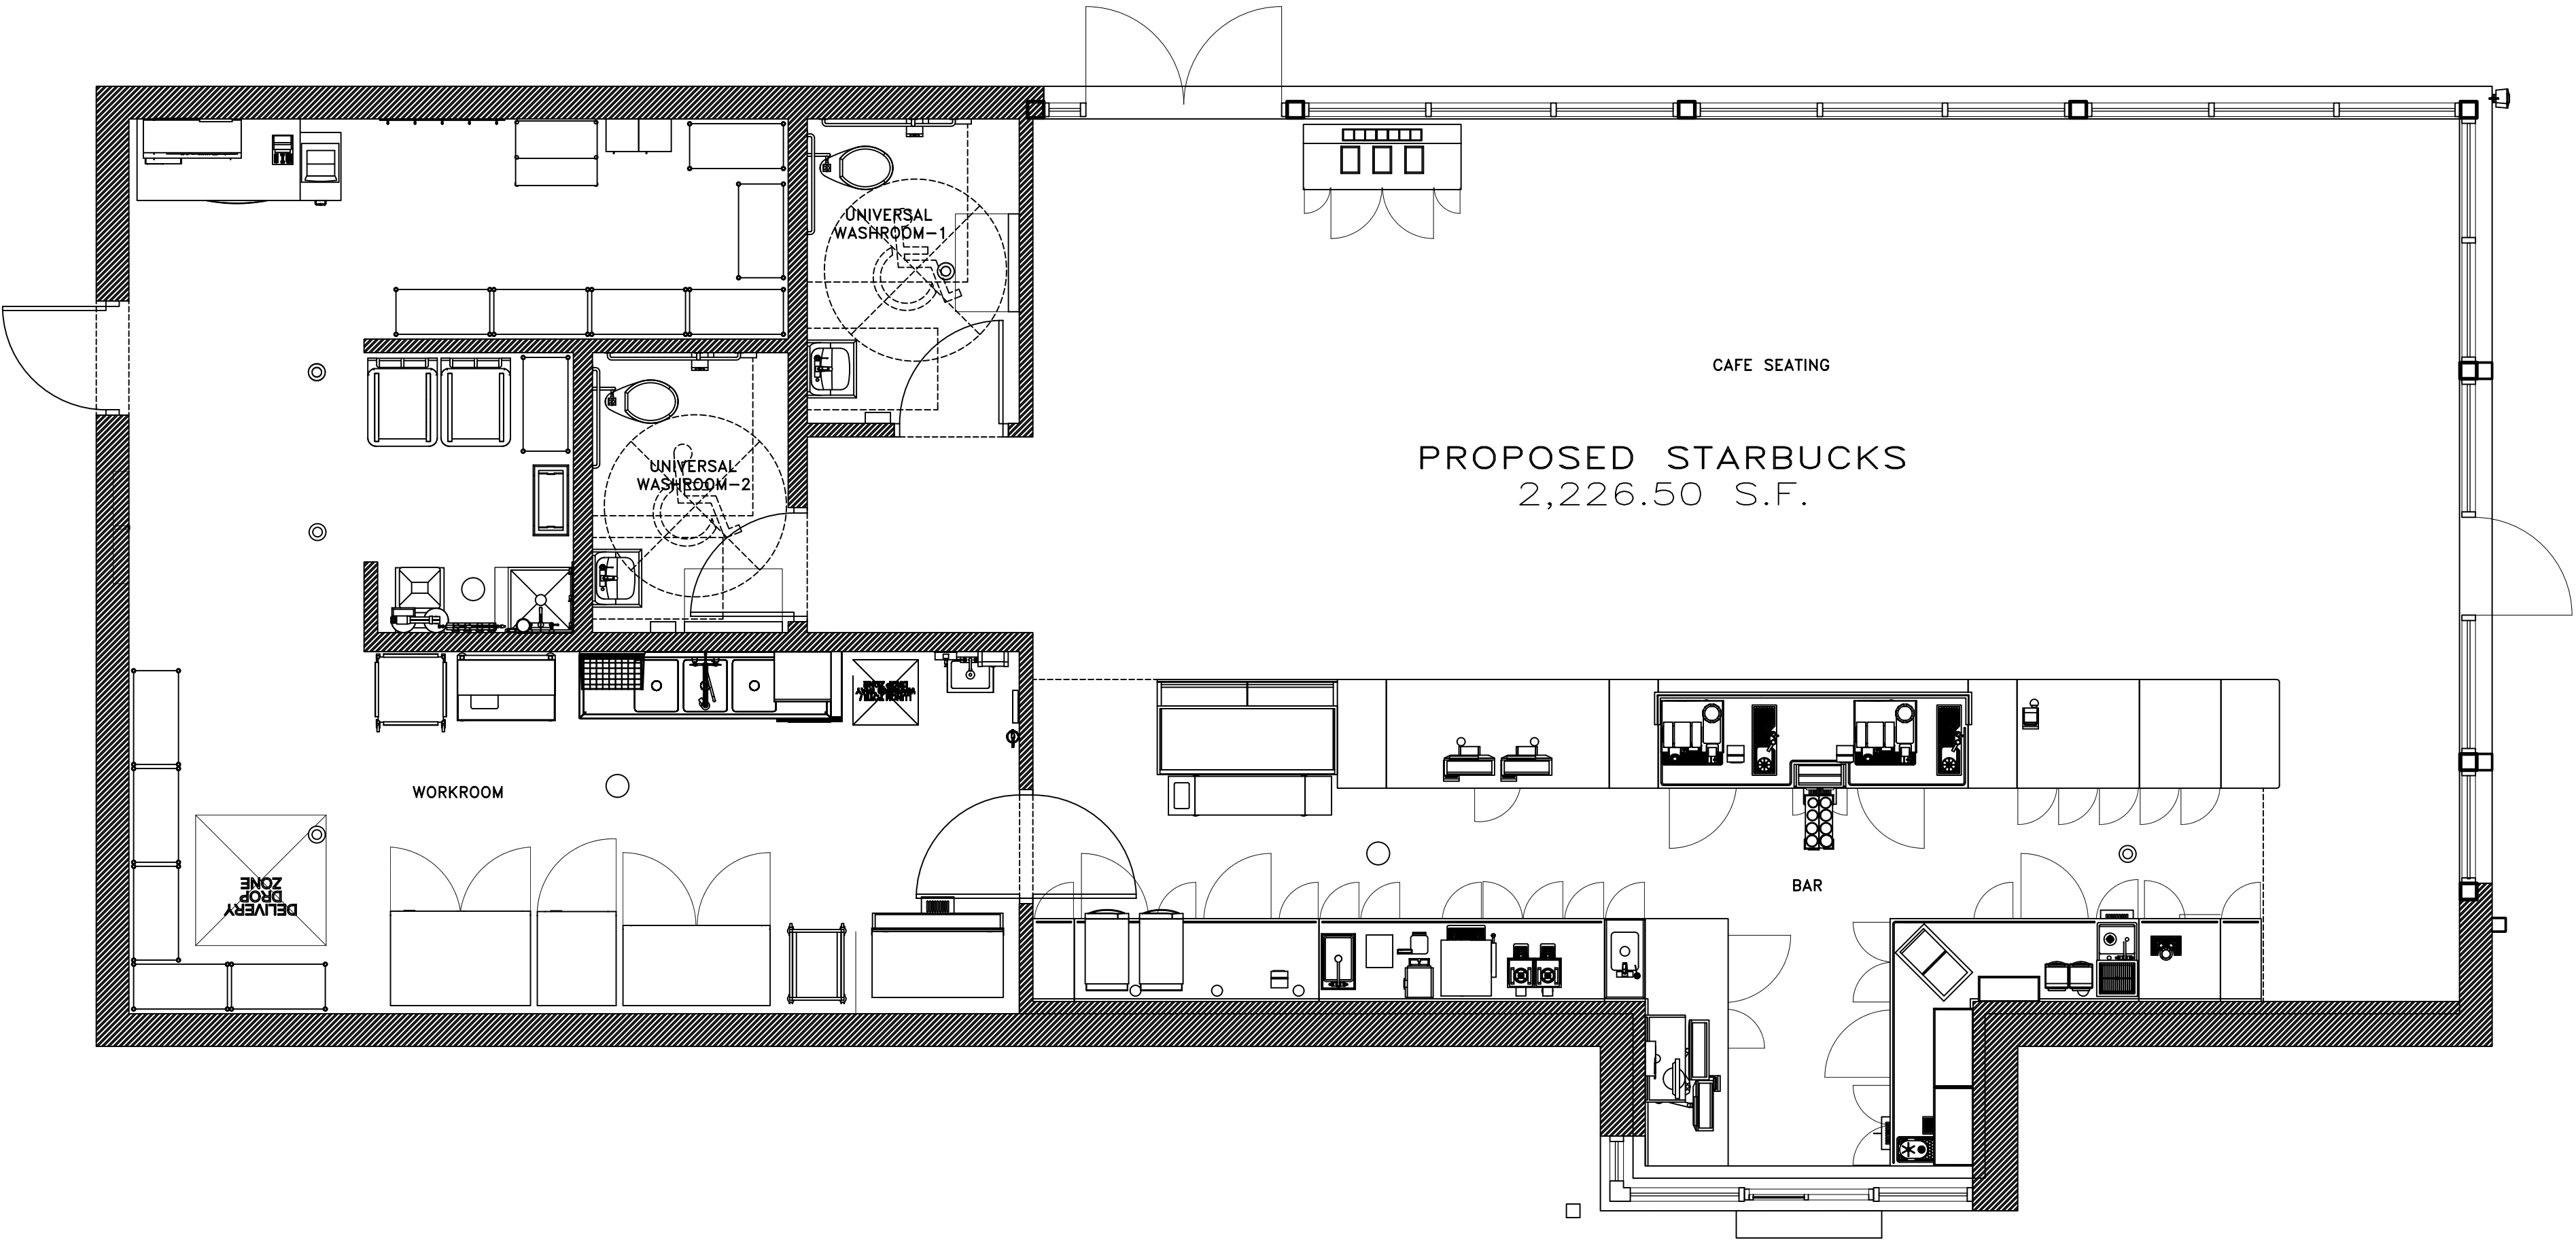

PROPOSED FLOOR PLAN WITH FURNITURE
SCALE: 1/4" = 1'-0"

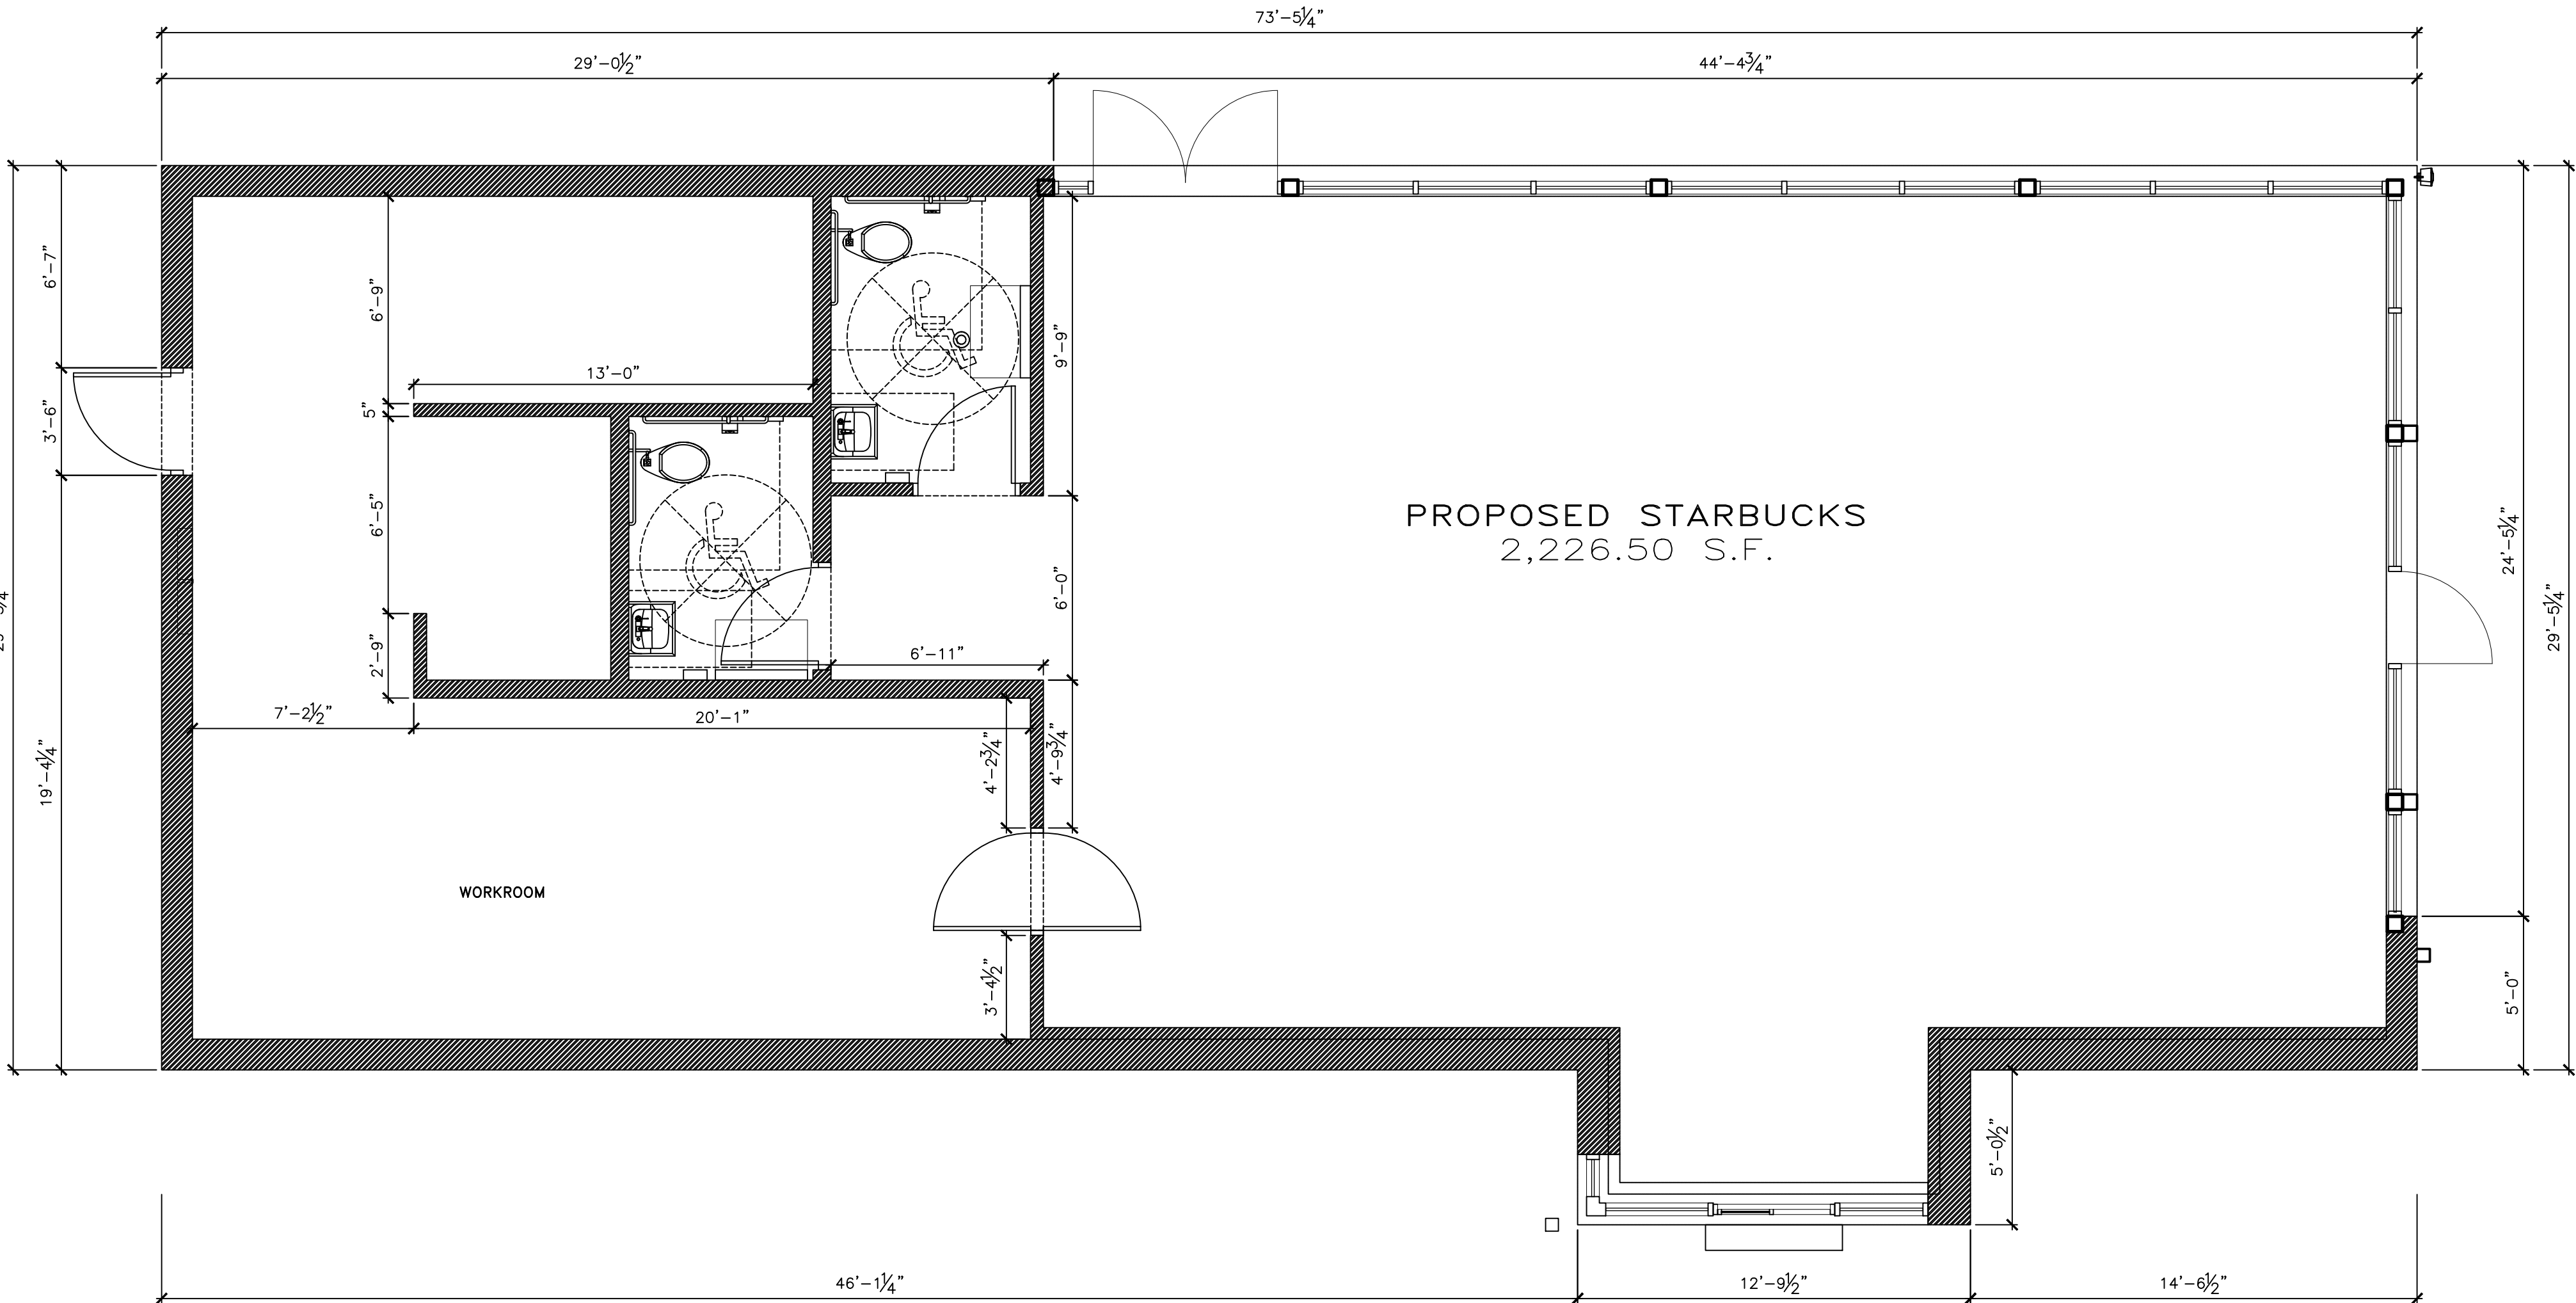

PROPOSED FLOOR PLAN
SCALE: 1/4" = 1'-0"

PROJECT BY



09.		
08.		
07.		
06.		
05.	REVISED AS NEW PROTOTYPE BY STARBUCKS - PROGRESS	APR. 06/2021
04.	SP APPLICATION	MAR. 02/2021
03.	TITAN'S FINAL REVIEW - SP APPLICATION	SEP. 30/2019
02.	TITAN'S REVIEW	SEP. 05/2019
01.	OWNER'S REVIEW	MAY 16/2019
NO.	ISSUED FOR	NO.

PROJECT

PROPOSE STARBUCKS

313 MAIN STREET EAST
KINGSVILLE, ONTARIO, N9Y 1A7


DRAWING TITLE

PROPOSED FLOOR PLAN

NOTE:
- DO NOT SCALE DRAWINGS.
- ALL DIMENSIONS TO BE CHECKED AND
VERIFIED ON THE JOB SITE.
- ANY AND ALL DISCREPANCIES TO BE
REPORTED TO THE ARCHITECT.
- ALL DRAWINGS REMAIN THE PROPERTY OF
THE ARCHITECT.

	<div>A B C</div>	A. DETAIL NO. B. LOCATION SHEET C. DETAILED ON
--	--------------------------	--

PROJECT NUMBER	1940	DRAWN BY	K.V.
DATE	MAY 2019	CHECKED BY	CJV
DRAWING NO.			

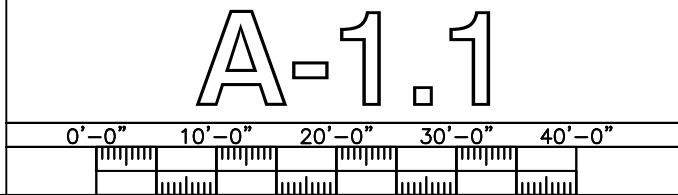



09.		
08.		
07.		
06.		
05.	REVISED AS NEW PROTOTYPE BY STARBUCKS – PROGRESS	APR. 06/2021
04.	SP APPLICATION	MAR. 02/2021
03.	TITAN'S FINAL REVIEW – SP APPLICATION	SEP. 30/2019
02.	TITAN'S REVIEW	SEP. 05/2019
01.	OWNER'S REVIEW	MAY 16/2019
NO.	ISSUED FOR	NO.


PROJECT
DECK PROPOSE STARBUCKS

313 MAIN STREET EAST
KINGSVILLE, ONTARIO, N9Y 1A7

DRAWING TITLE
ELEVATION -EAST -SOUTH

NOTE:

- DO NOT SCALE DRAWINGS.
- ALL DIMENSIONS TO BE CHECKED AND VERIFIED ON THE JOB SITE.
- ANY AND ALL DISCREPANCIES TO BE REPORTED TO THE ARCHITECT.
- ALL DRAWINGS REMAIN THE PROPERTY OF THE ARCHITECT.

	A. DETAIL NO.
	B. LOCATION SHEET
	C. DETAILED ON

PROJECT NUMBER	1940	DRAWN BY	K.V.
DATE	MAY 2019	CHECKED BY	CJV

DRAWING NO.				
-------------	--	--	--	--

A-2.1

CHINTAN VIRANI
ARCHITECT INC.

CHINTAN J. VIRANI
B. ARCH. | OAA, MRAIC, | AIA | COAI

9898 HOLLY CRESCENT,
WINDSOR, ONTARIO,
CANADA N8R 1Z3
PHONE: (519)979-9017
CELL: (519) 567-1800
FAX: (519) 979-4909
EMAIL:chintan@chintan.ca
WWW.CHINTAN.CA

PROJECT BY

TCI

TITAN

G R O U P

WWW.TCIWINDSOR.COM

09.		
08.		
07.		
06.		
05.	REVISED AS NEW PROTOTYPE BY STARBUCKS – PROGRESS	APR. 06/2021
04.	SP APPLICATION	MAR. 02/2021
03.	TITAN'S FINAL REVIEW – SP APPLICATION	SEP. 30/2019
02.	TITAN'S REVIEW	SEP. 05/2019
01.	OWNER'S REVIEW	MAY 16/2019
NO.	ISSUED FOR	NO.

PROJECT

PROPOSE STARBUCKS

313 MAIN STREET EAST
KINGSVILLE, ONTARIO, N9Y 1A7

DRAWING TITLE

ELEVATION
–WEST
–NORTH

NOTE:
– DO NOT SCALE DRAWINGS.
– ALL DIMENSIONS TO BE CHECKED AND
VERIFIED ON THE JOB SITE.
– ANY AND ALL DISCREPANCIES TO BE
REPORTED TO THE ARCHITECT.
– ALL DRAWINGS REMAIN THE PROPERTY OF
THE ARCHITECT.

A

BC

A. DETAIL NO.
B. LOCATION SHEET
C. DETAILED ON

PROJECT NUMBER	1940	DRAWN BY	K.V.
DATE	MAY 2019	CHECKED BY	CJV

DRAWING NO.

A-2.2


0'-0"

10'-0"

20'-0"

30'-0"

40'-0"

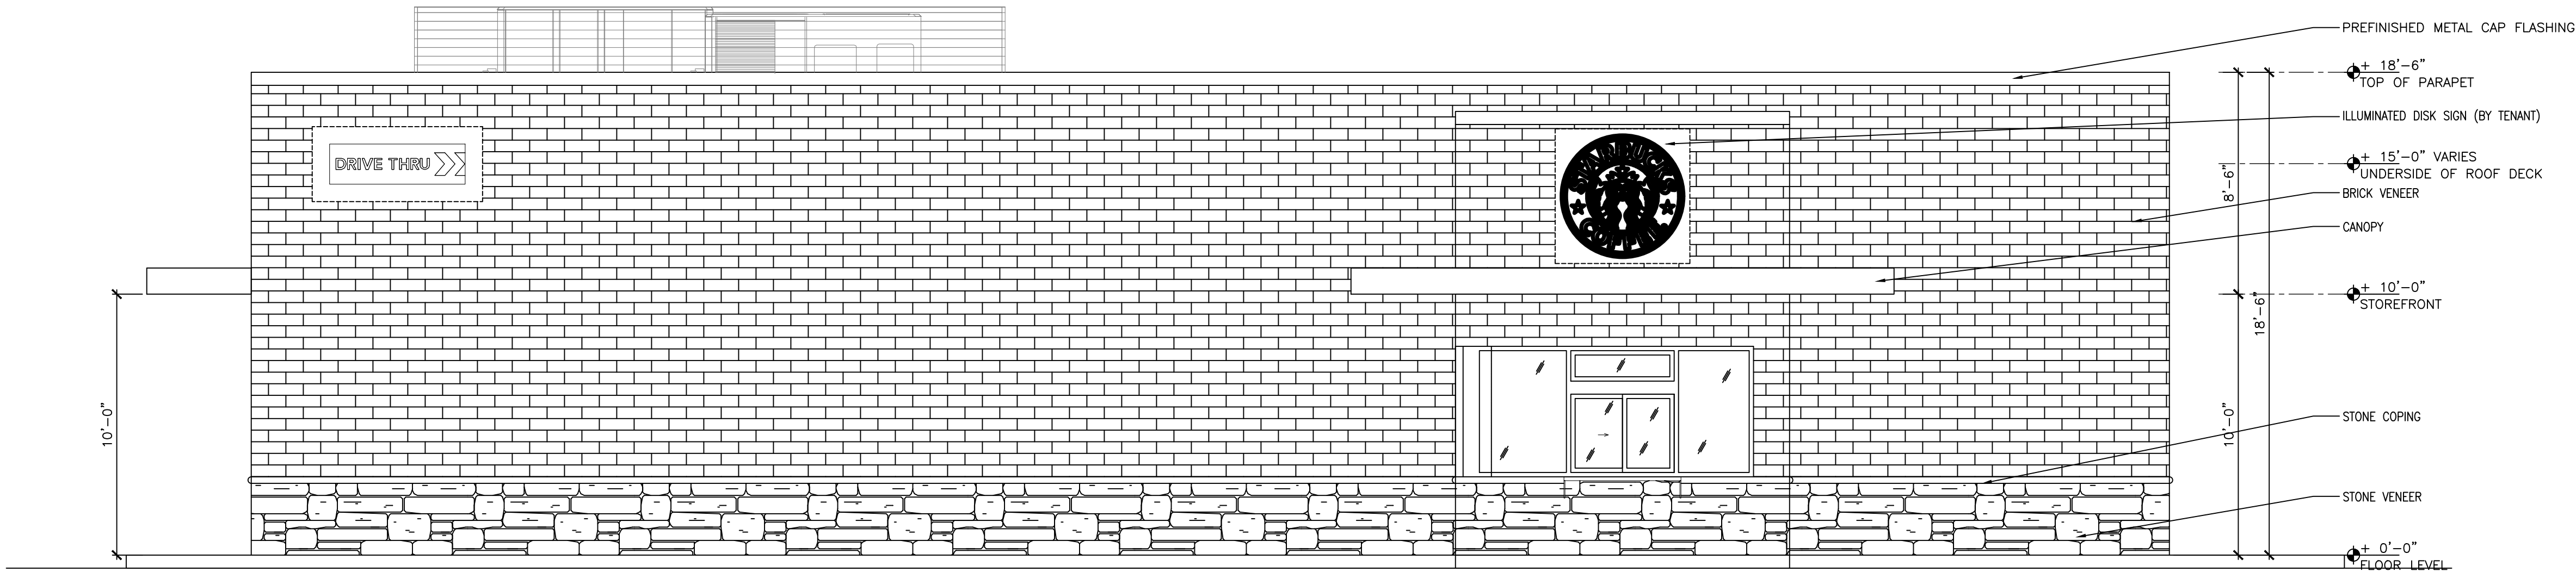

PROPOSED ELEVATION– WEST

SCALE: 1/4" = 1'-0"