



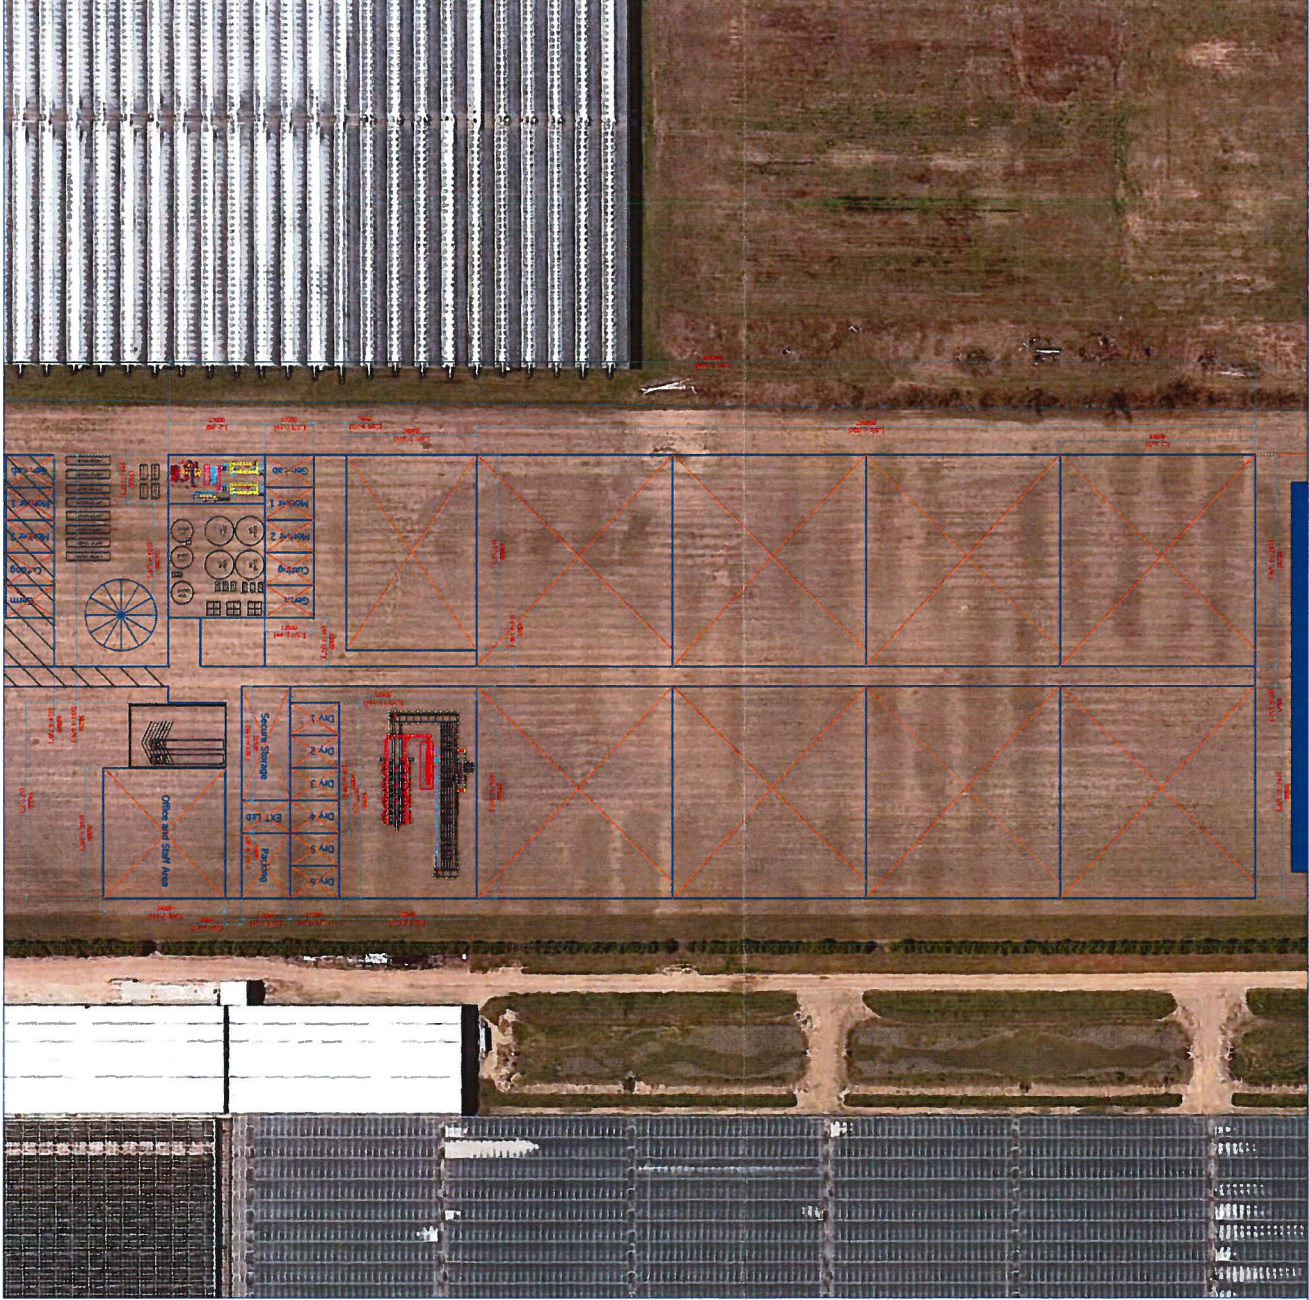

ZBA/21/18

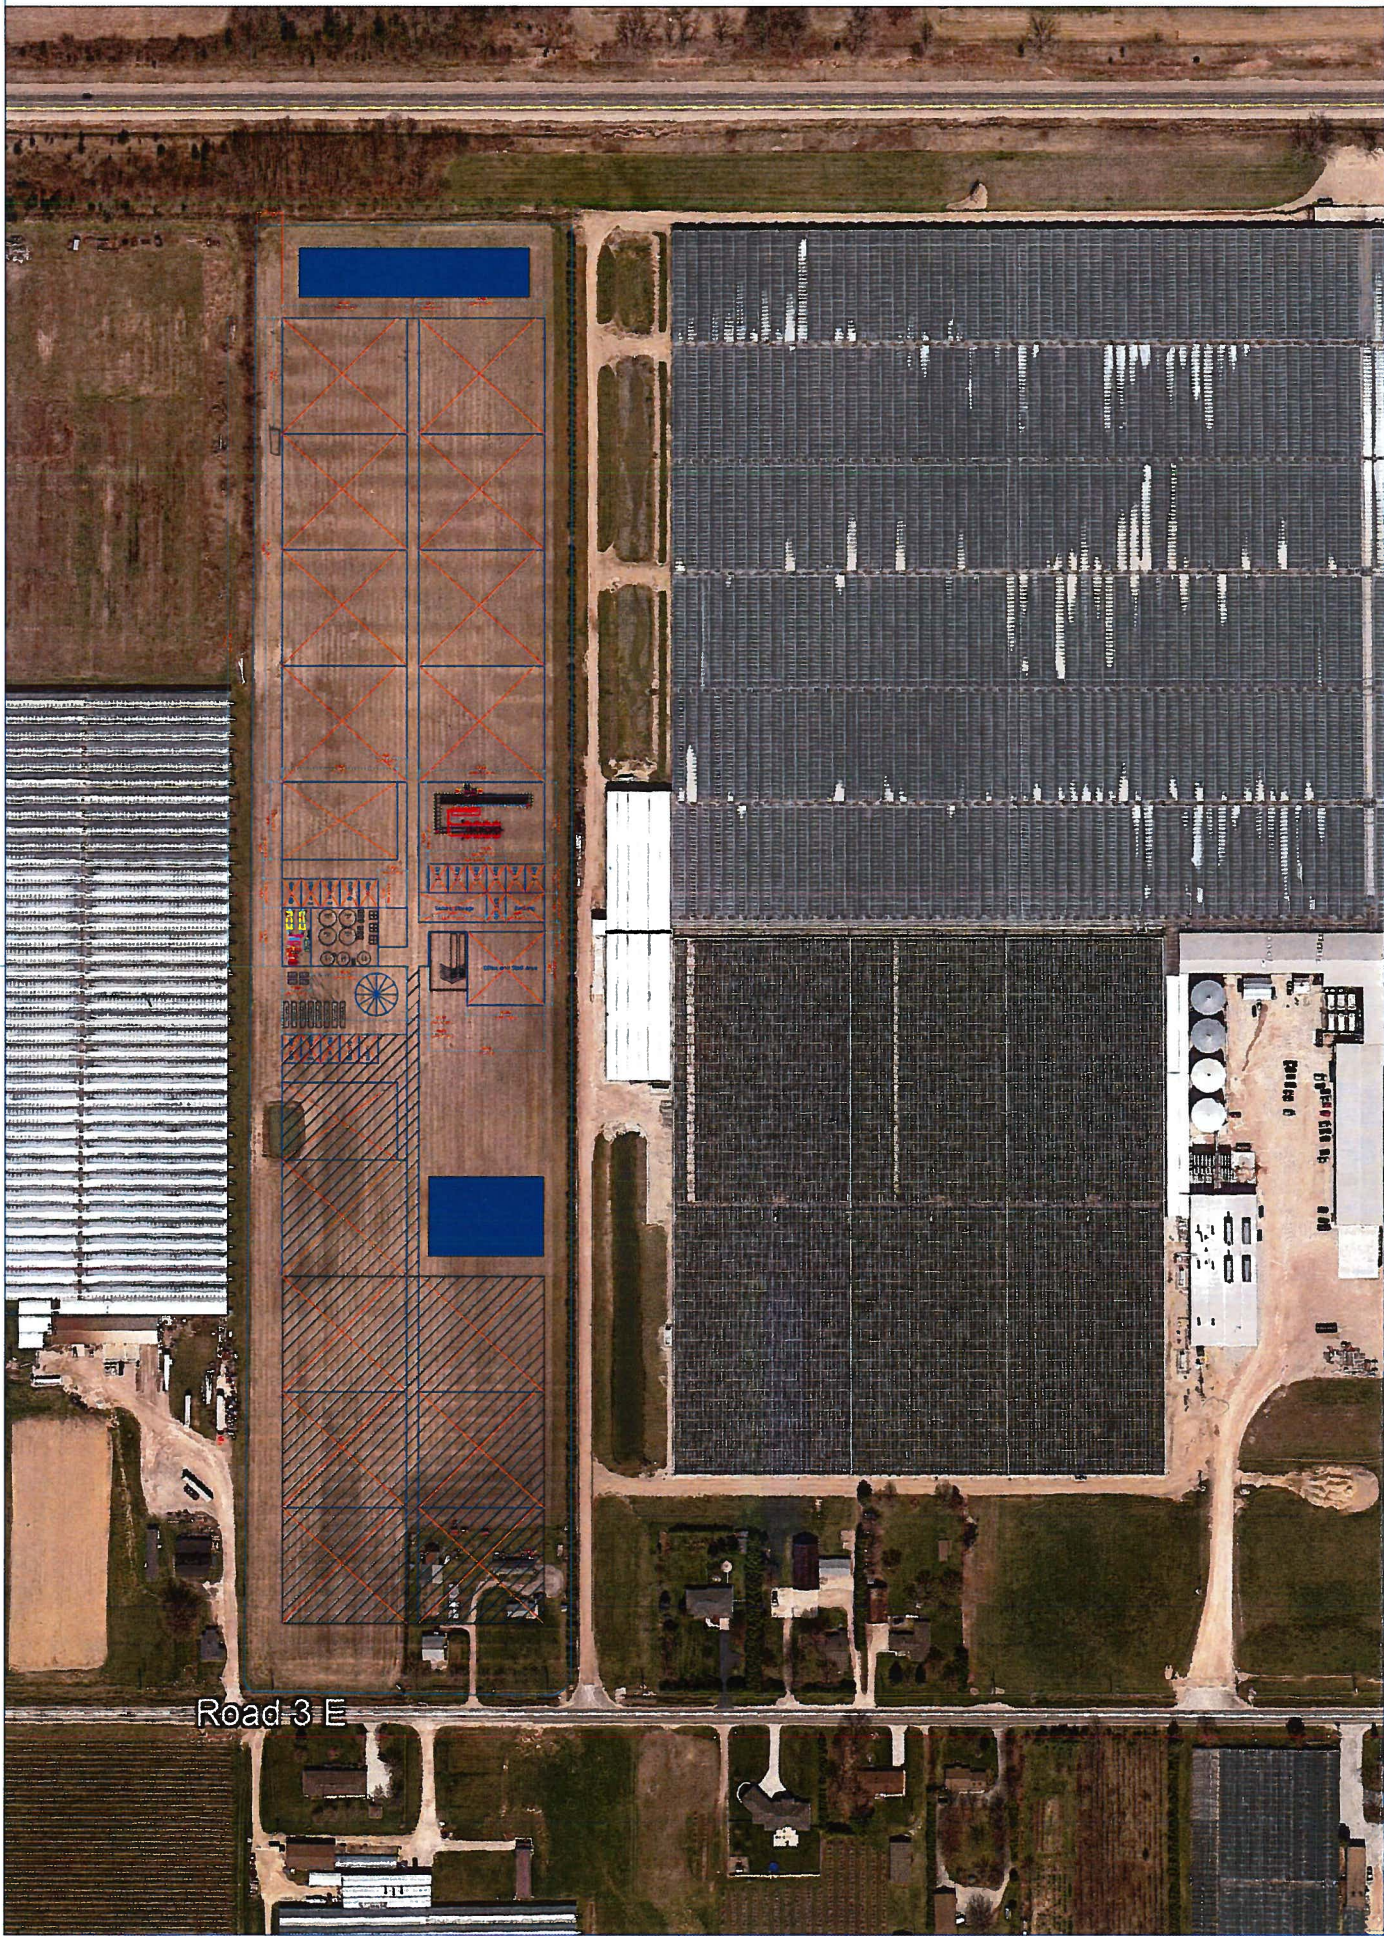

HAVECON
Projects

NAME : Great Northern/MASCO
ADDRESS : Rd 3
CITY : Kingsville, Ontario
COUNTRY : Canada
TEL :
MOB :
FAX :
SITE ADDRESS :

Marconistraat 32
2665 JE BLEISWIJK NEDERLAND
TEL : 010-266 32 70
WWW.HAVECON.COM
INFO@HAVECON.COM
FAX : 010-266 32 71

THIS DRAWING REMAINS THE PROPERTY OF HAVECON PROJECTS B.V.
AND MAY NOT BE COPIED OR REPRODUCED WITHOUT THE PRIOR
WRITTEN PERMISSION OF THE OWNER OR GIVEN TO THIRD PARTIES
VOOR INSPECTION OR USE.

REVISION	DATE	DRAWN BY	COMMENTS
1	22-09-12	TDK	Internal gabies with concrete posts
2			
3			
4			

ALL DIMENSIONS ARE IN MILLIMETERS

SCALE : nvt
SIZE : A1
DRAWN BY : **HAVECON**
AREA : m²
DATE : May 16/18
DRAWING No. : A1

Layout drawing