


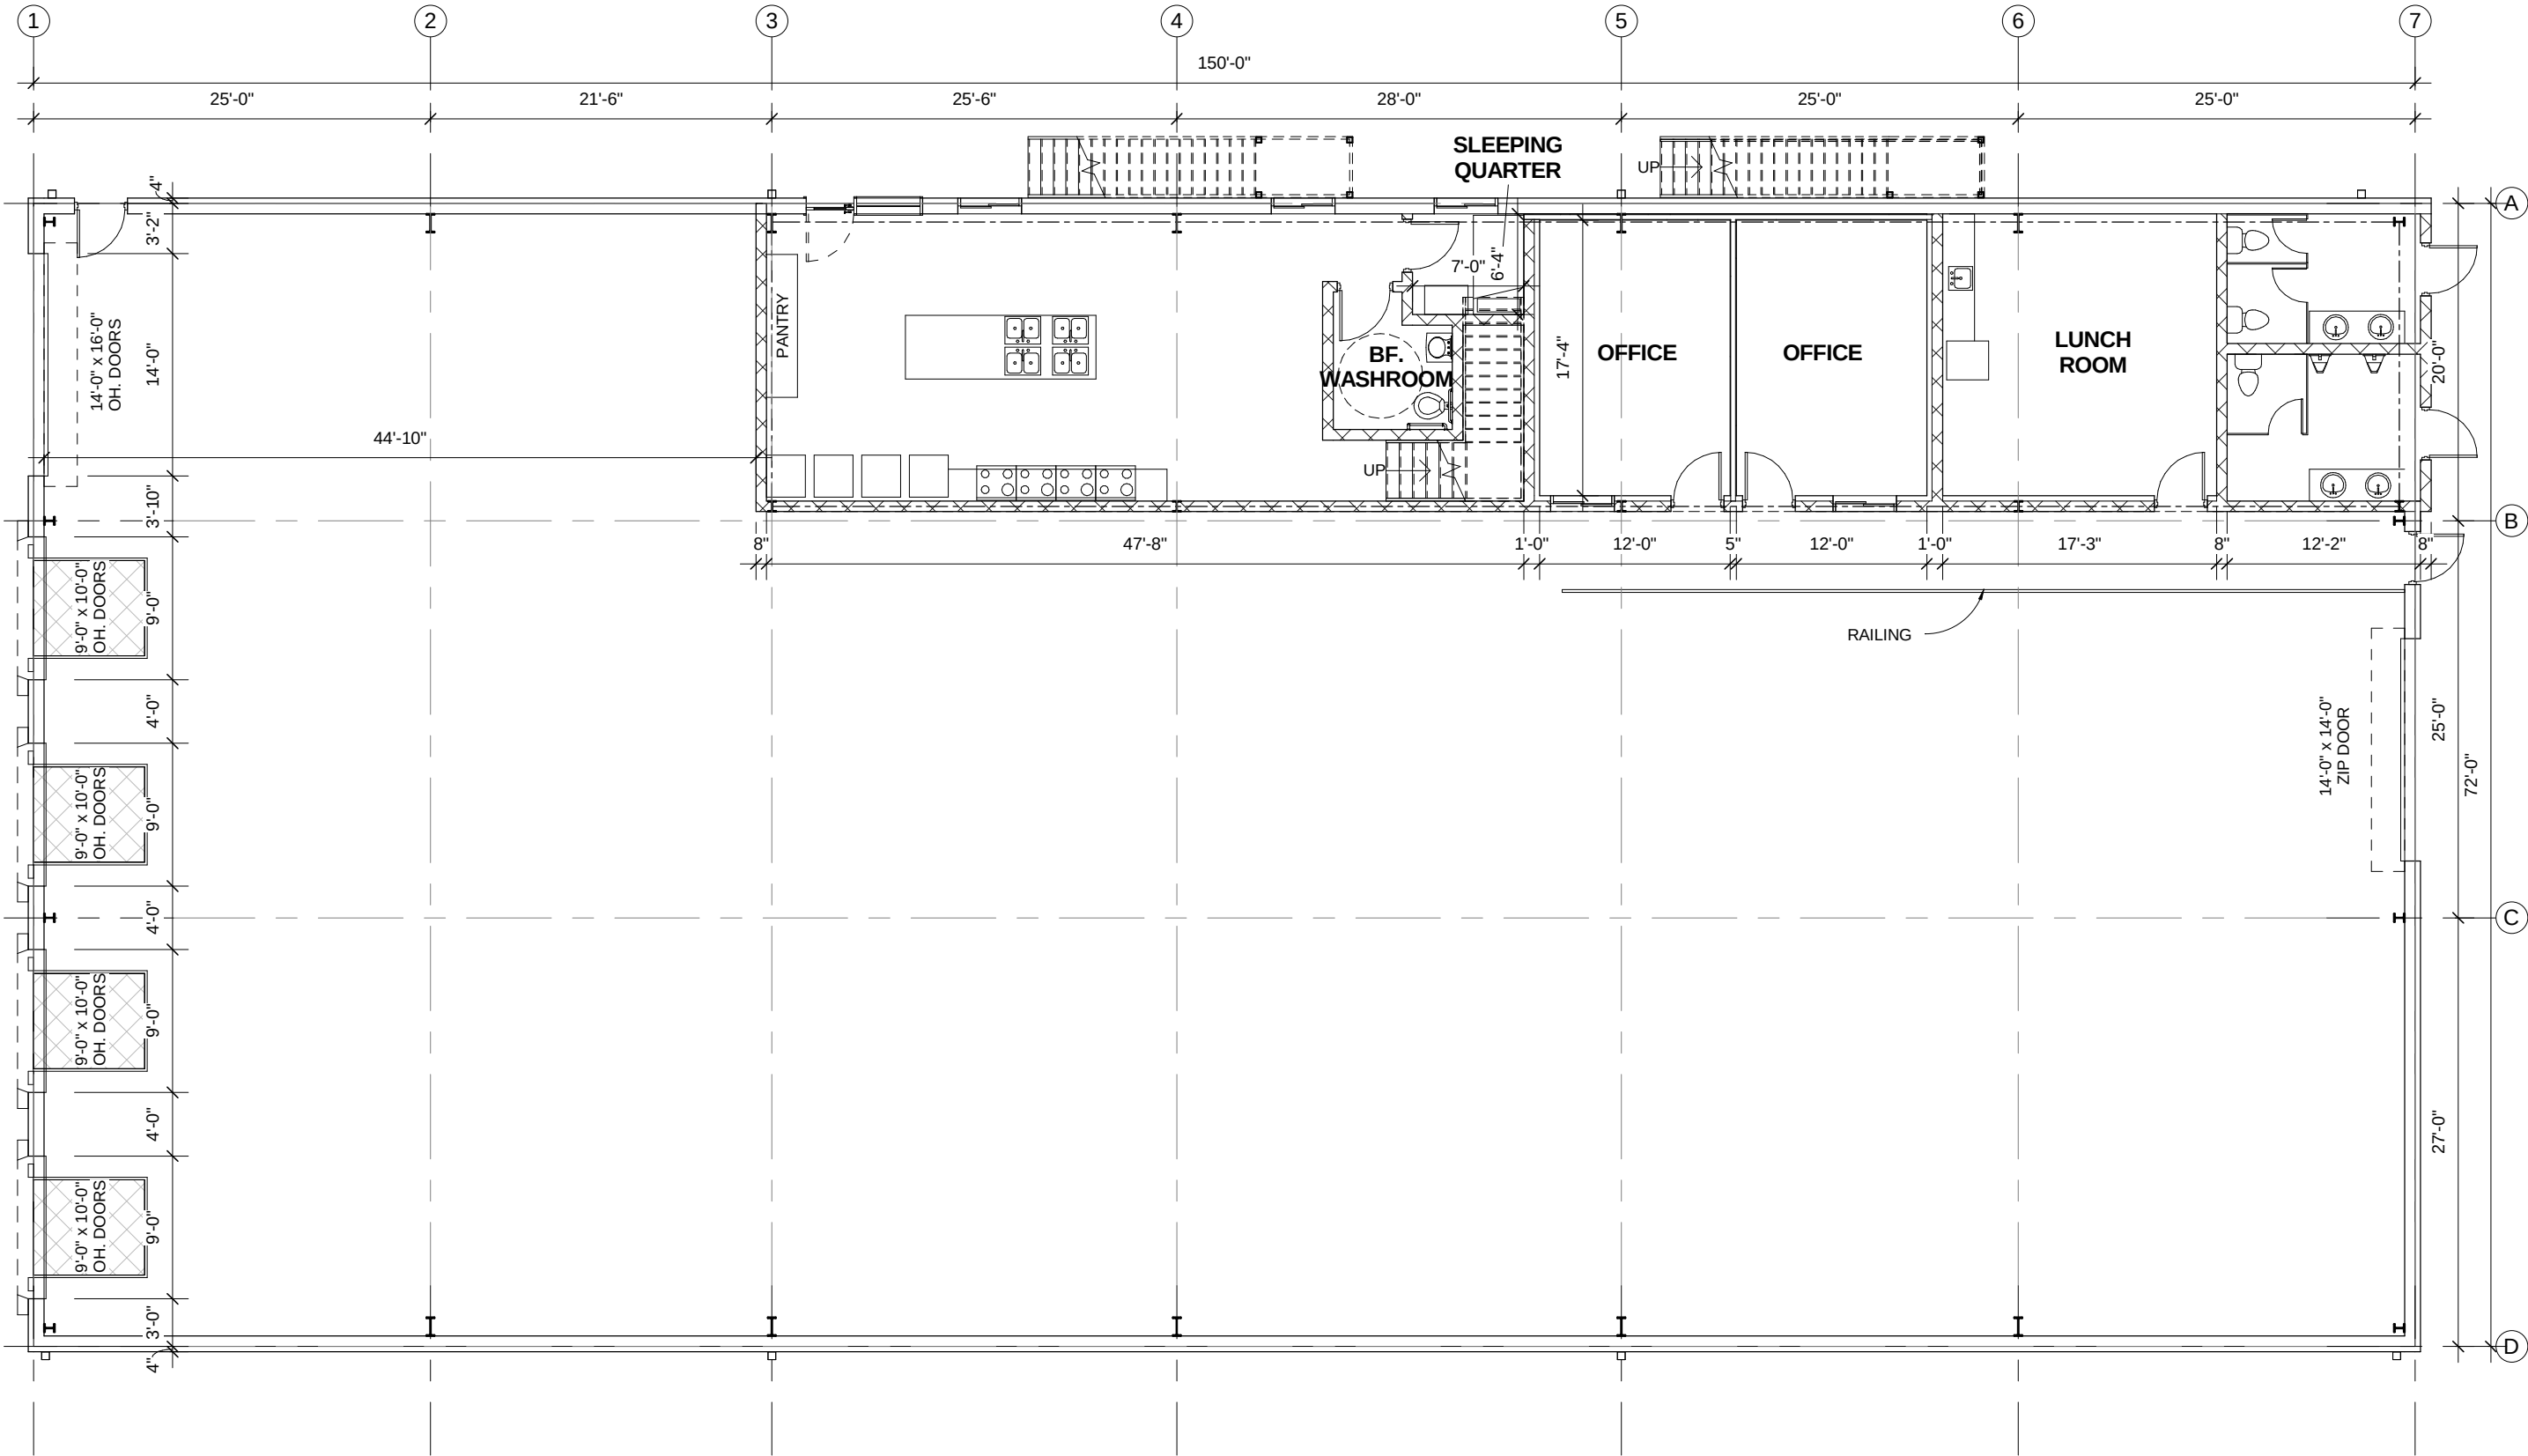

Finished Floor

3/32" = 1'-0"

First Floor			
Project number	18	A1	
Date	Nov. 13, 2018	GA	
Drawn by	AB	Checked by	
Scale			3/32" = 1'-0"


No.	Description	Date

Capogna Flowers

Ruthven

10 800 sf Warehouse w. Bunkhouse



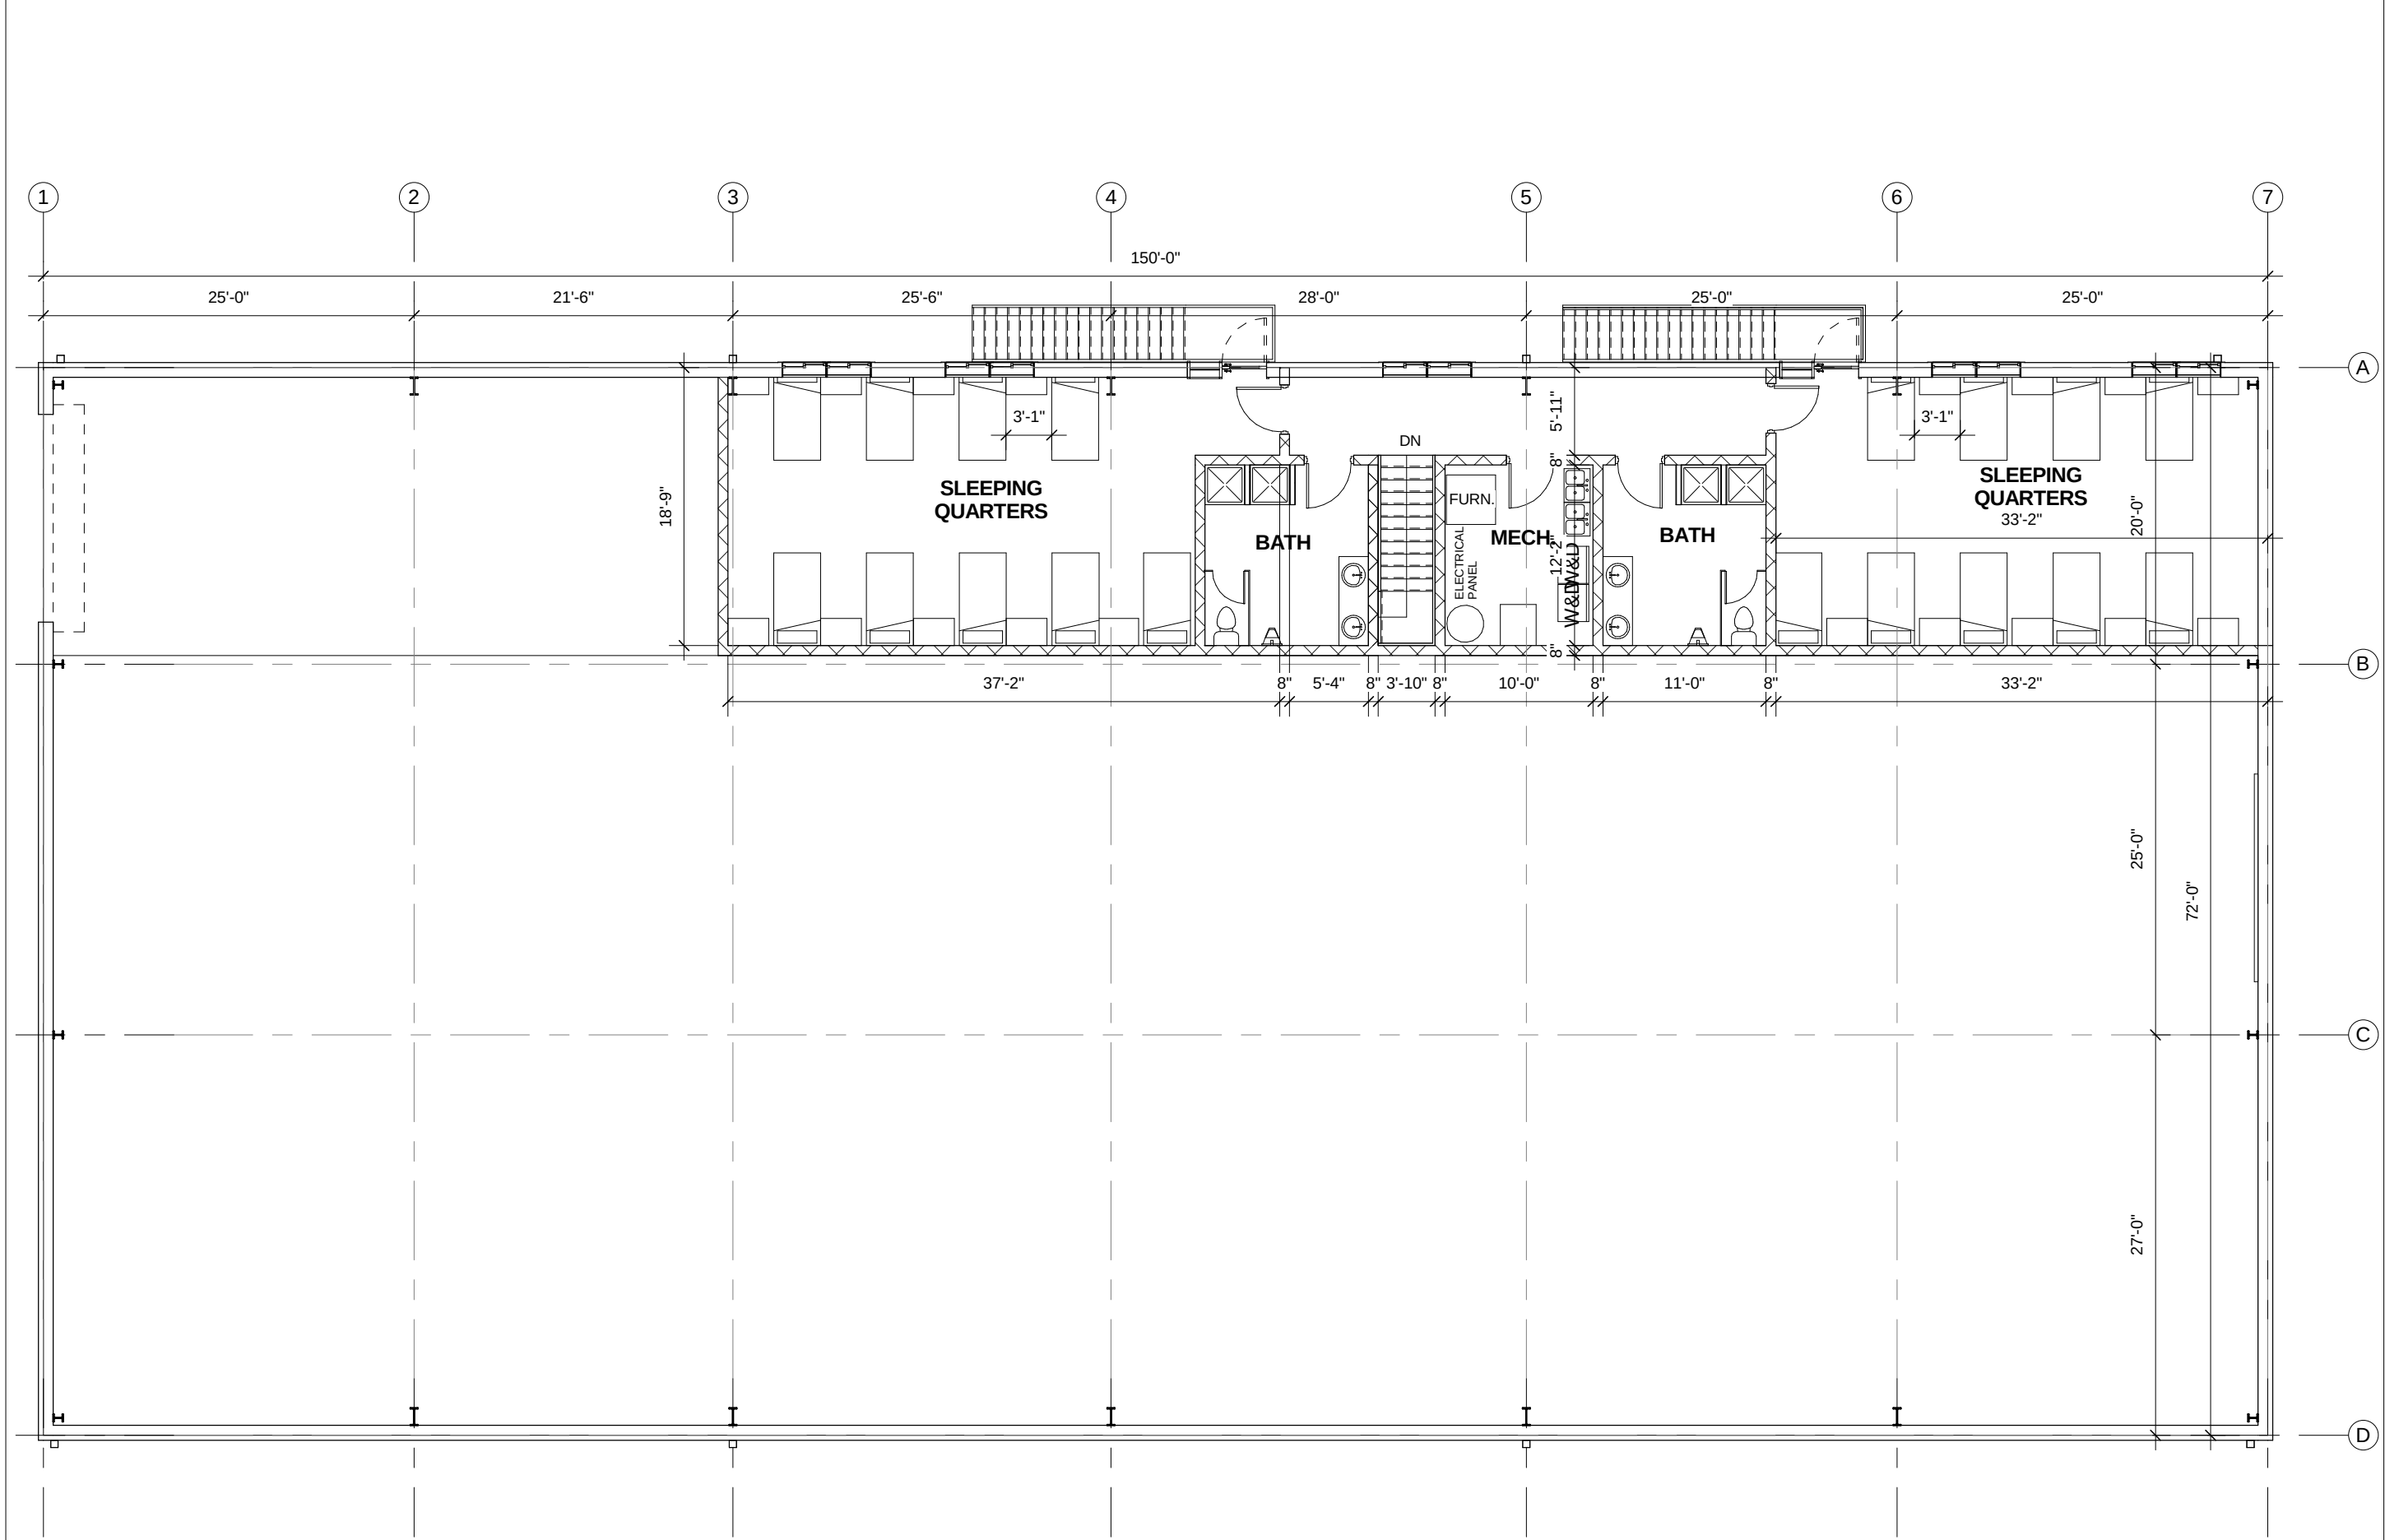


2 Second Floor
3/32" = 1'-0"

Second Floor		A2		Scale 3/32" = 1'-0"
		Project number	18	
		Date	Nov. 13, 2018	
		Drawn by	GA	
		Checked by	AB	

No.	Description	Date


Capogna Flowers
Ruthven
10 800 sf Warehouse w. Bunkhouse

BARRINETI
CONSTRUCTION LTD.

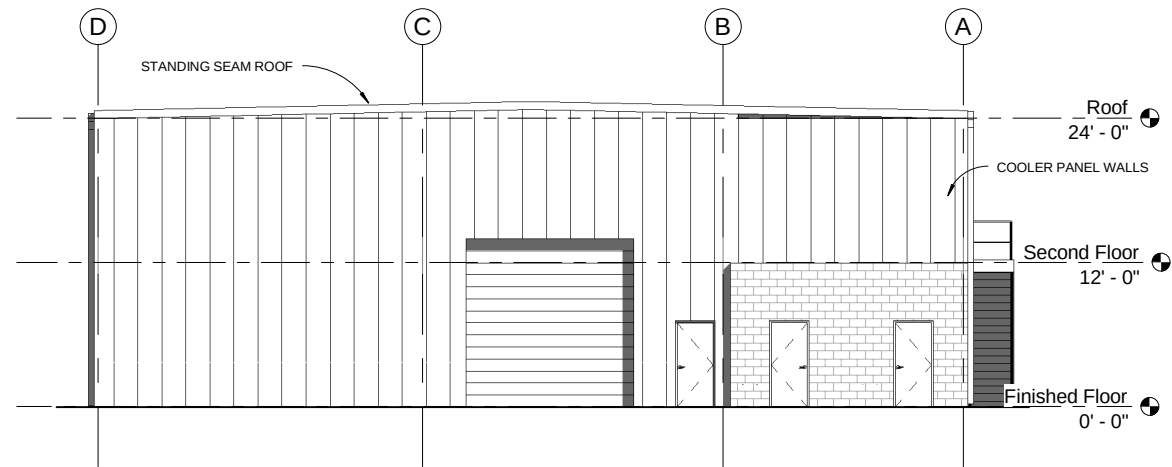


East

1/16" = 1'-0"

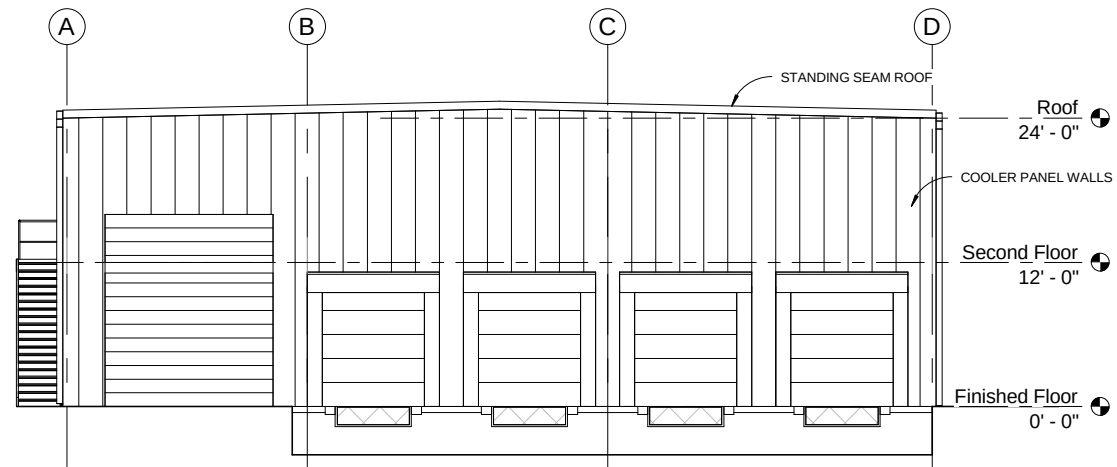


West

1/16" = 1'-0"

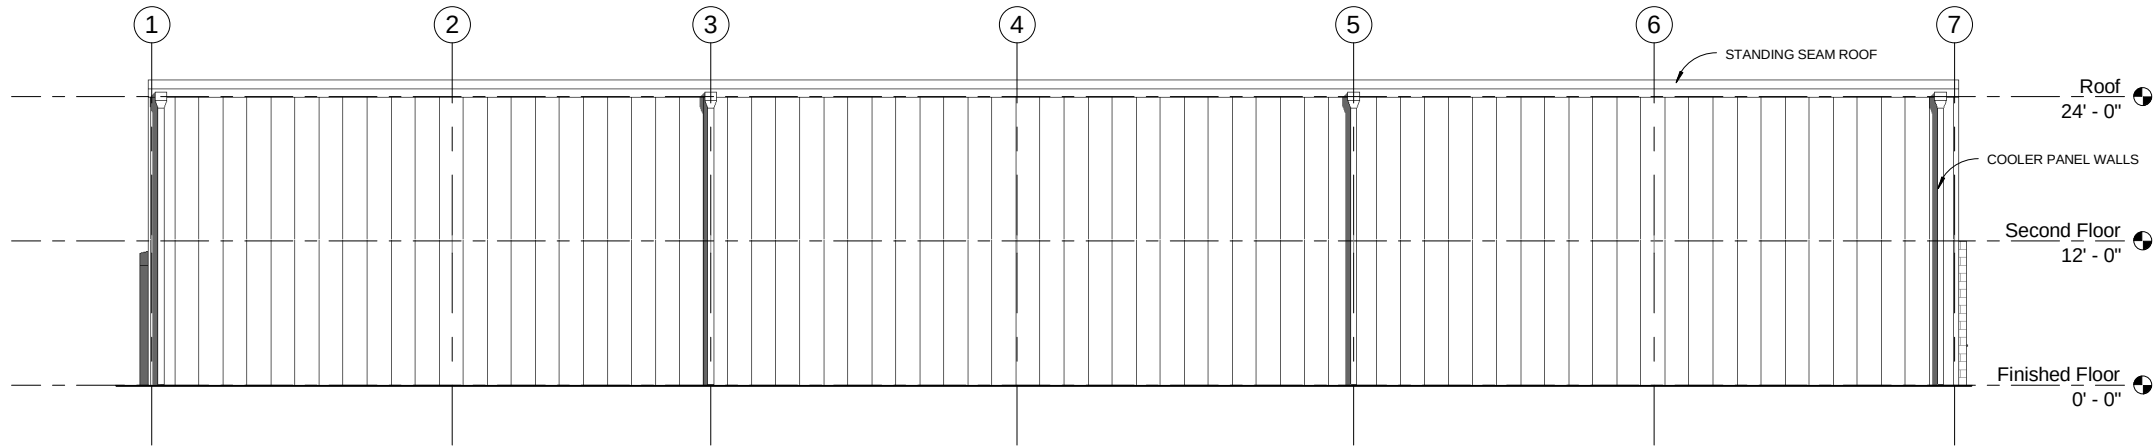

South

1/16" = 1'-0"

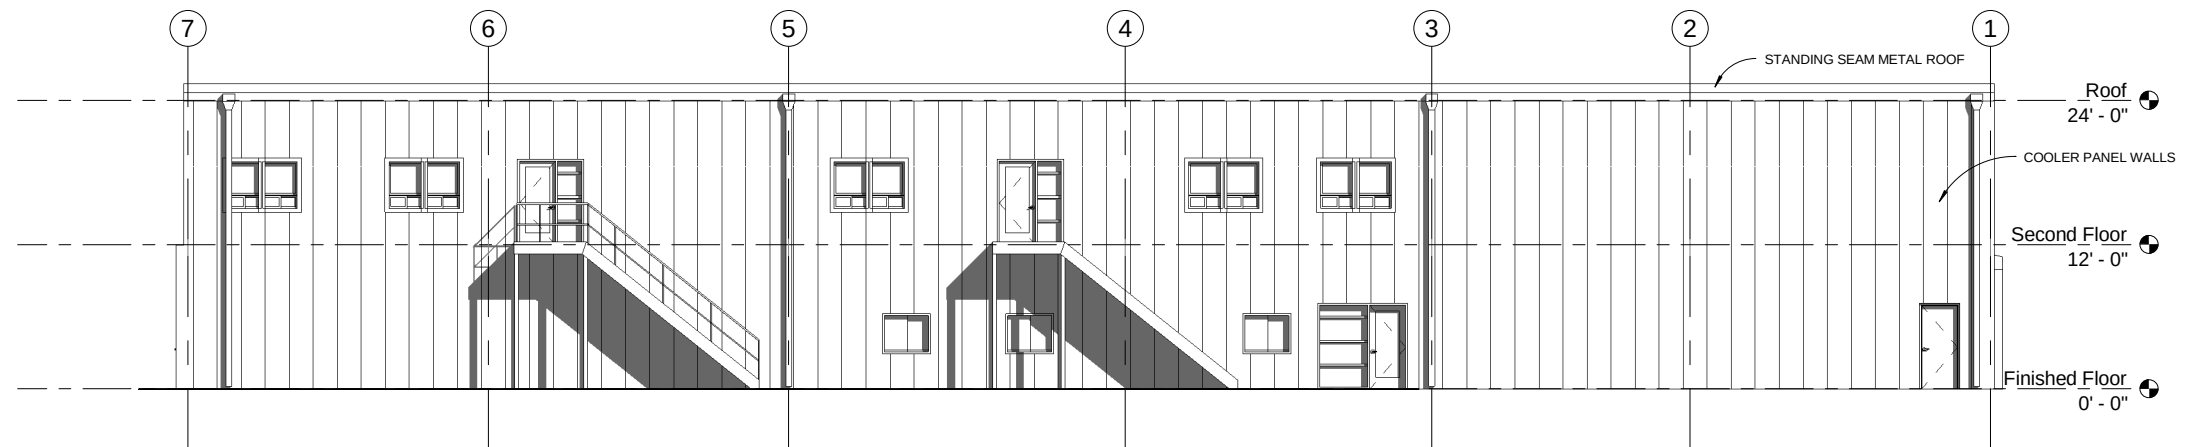

North

1/16" = 1'-0"

Elevations

Project number	18	S6	Scale	1/16" = 1'-0"
Date	Nov. 13, 2018			
Drawn by	GA			
Checked by	MB & VA			

Date

Description

No.

Capogna Flowers

Ruthven

10 800 sf Warehouse w. Bunkhouse

