



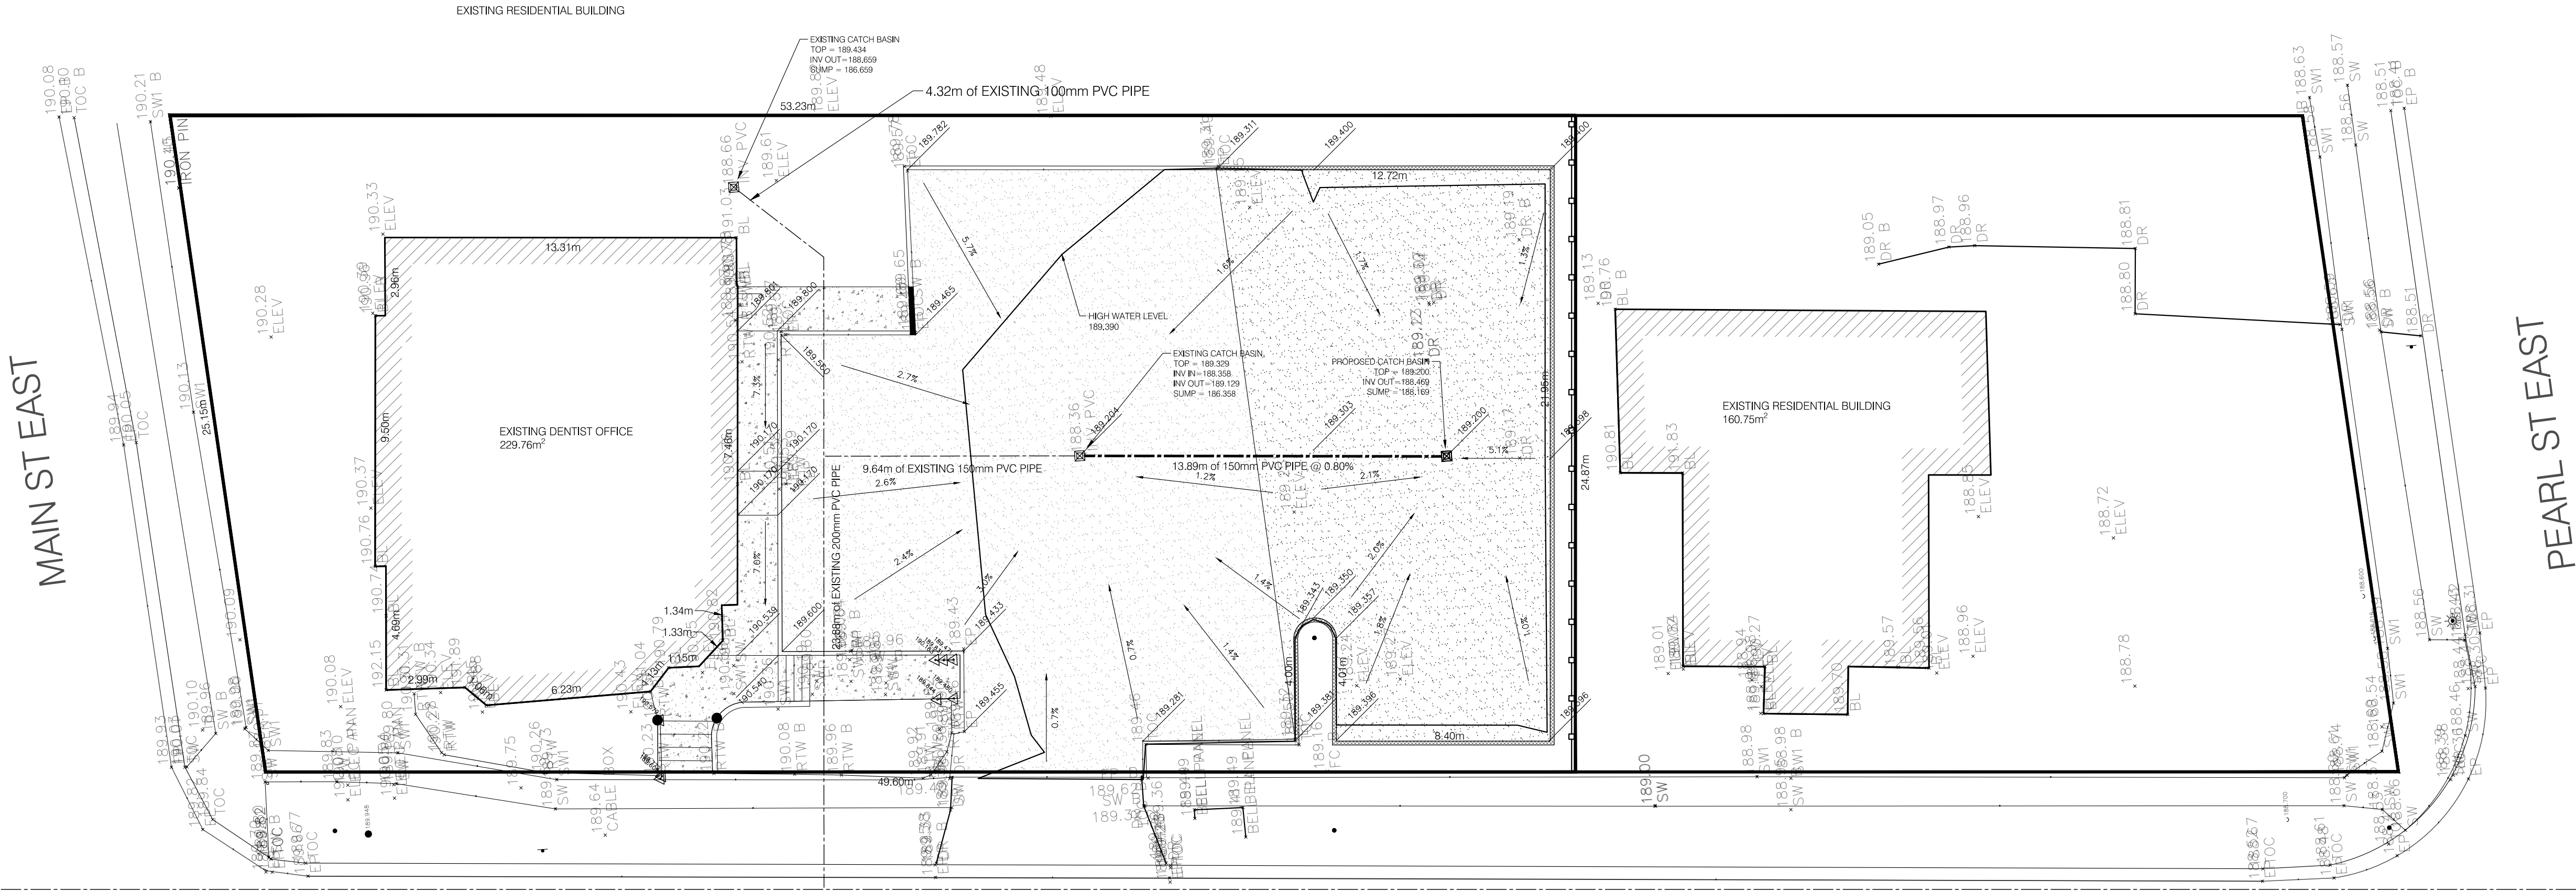

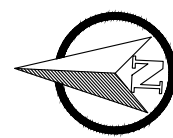

NOTE: ALL PARKING LOT ELEVATIONS ARE TO EDGE OF PAVEMENT

# Appendix B



SPRUCE STREET SOUTH

PEARL ST EAST

2018-11-13, 15:12, 87 MAIN STREET EAST KINGSVILLE, ONTARIO



DATE: 2018/11/13

*MJB*  
MATTHEW J. BAIRD, PENG

DATE	REVISIONS
2018/11/13	ISSUED FOR APPROVAL



PROJECT TITLE:  
**OLIVITO & ASSOCIATES**  
87 MAIN ST E, KINGSVILLE  
LOT 1, CON I.E.D. IN TH TOWN OF KINGSVILLE ONTARIO  
SHEET TITLE:  
**GRADING/SERVICING PLAN**

DATE:  
2018/11/13  
SCALE:  
1:150  
DRAWN BY:  
D.H.  
CHECKED BY:  
M.J.B.

PROJECT NO:  
**18-122**  
SHEET NO:  
**2**