




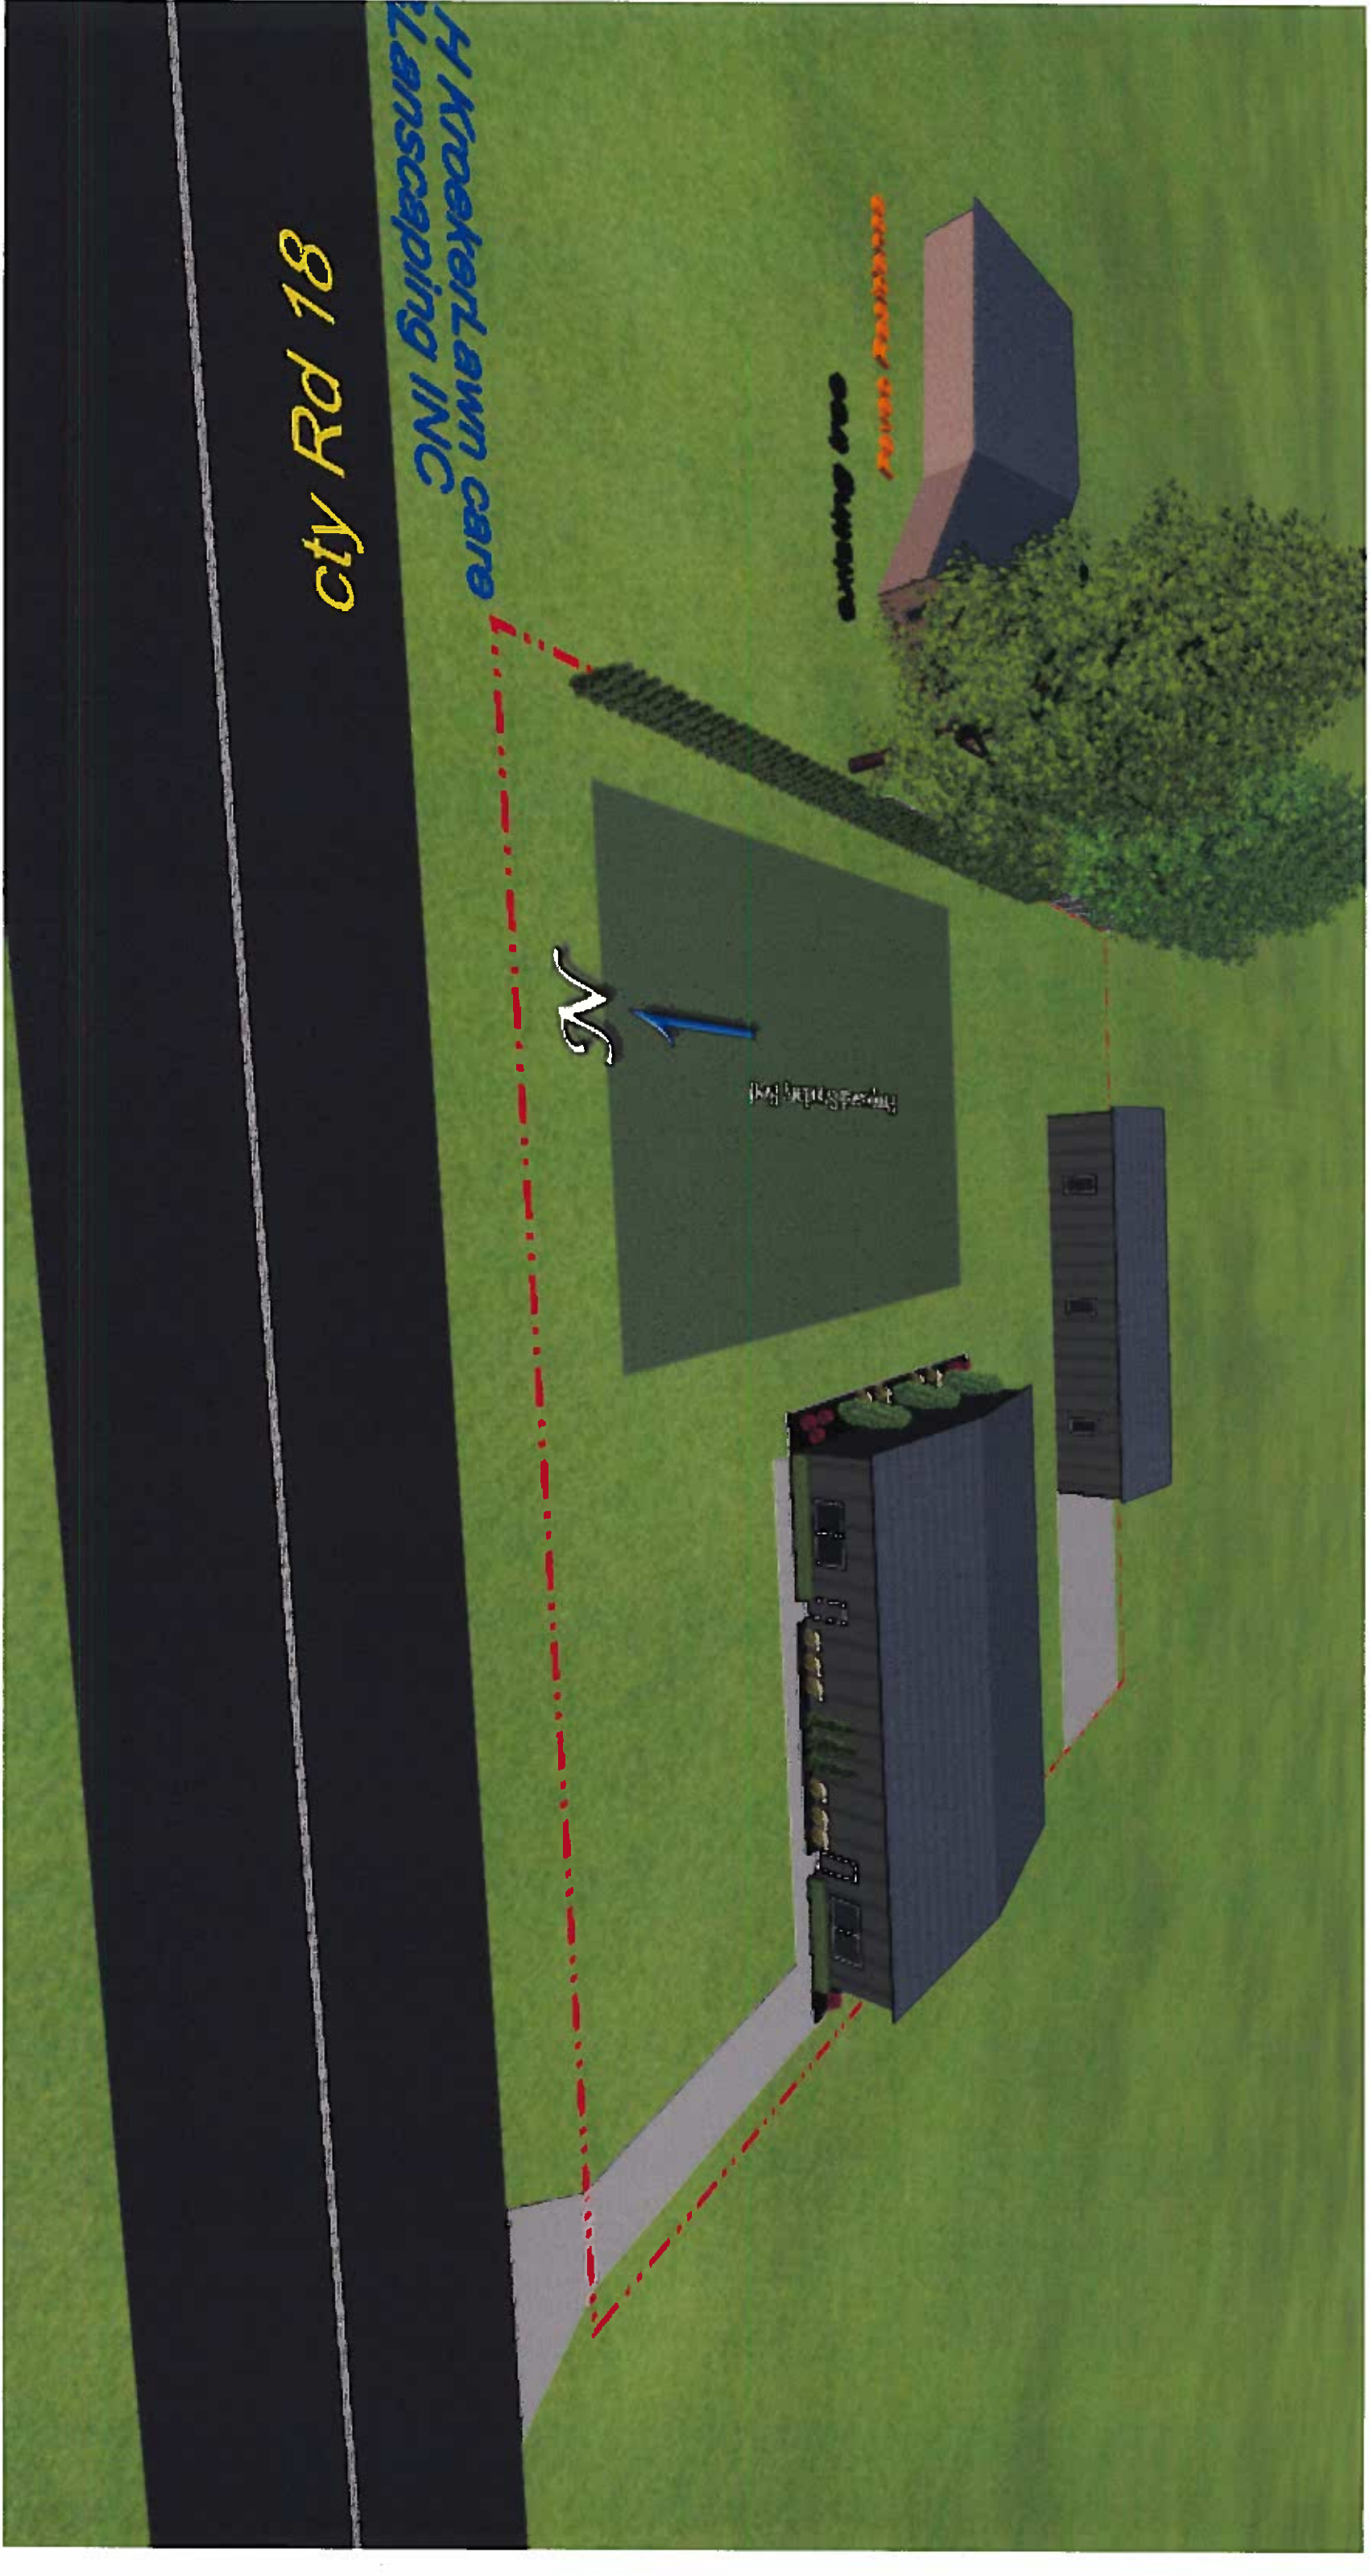

city Rd 18


H. Kroeker Lawn Care
Landscaping INC

N

H. Kroeker Lawn Care


city Rd 18


city Rd 18

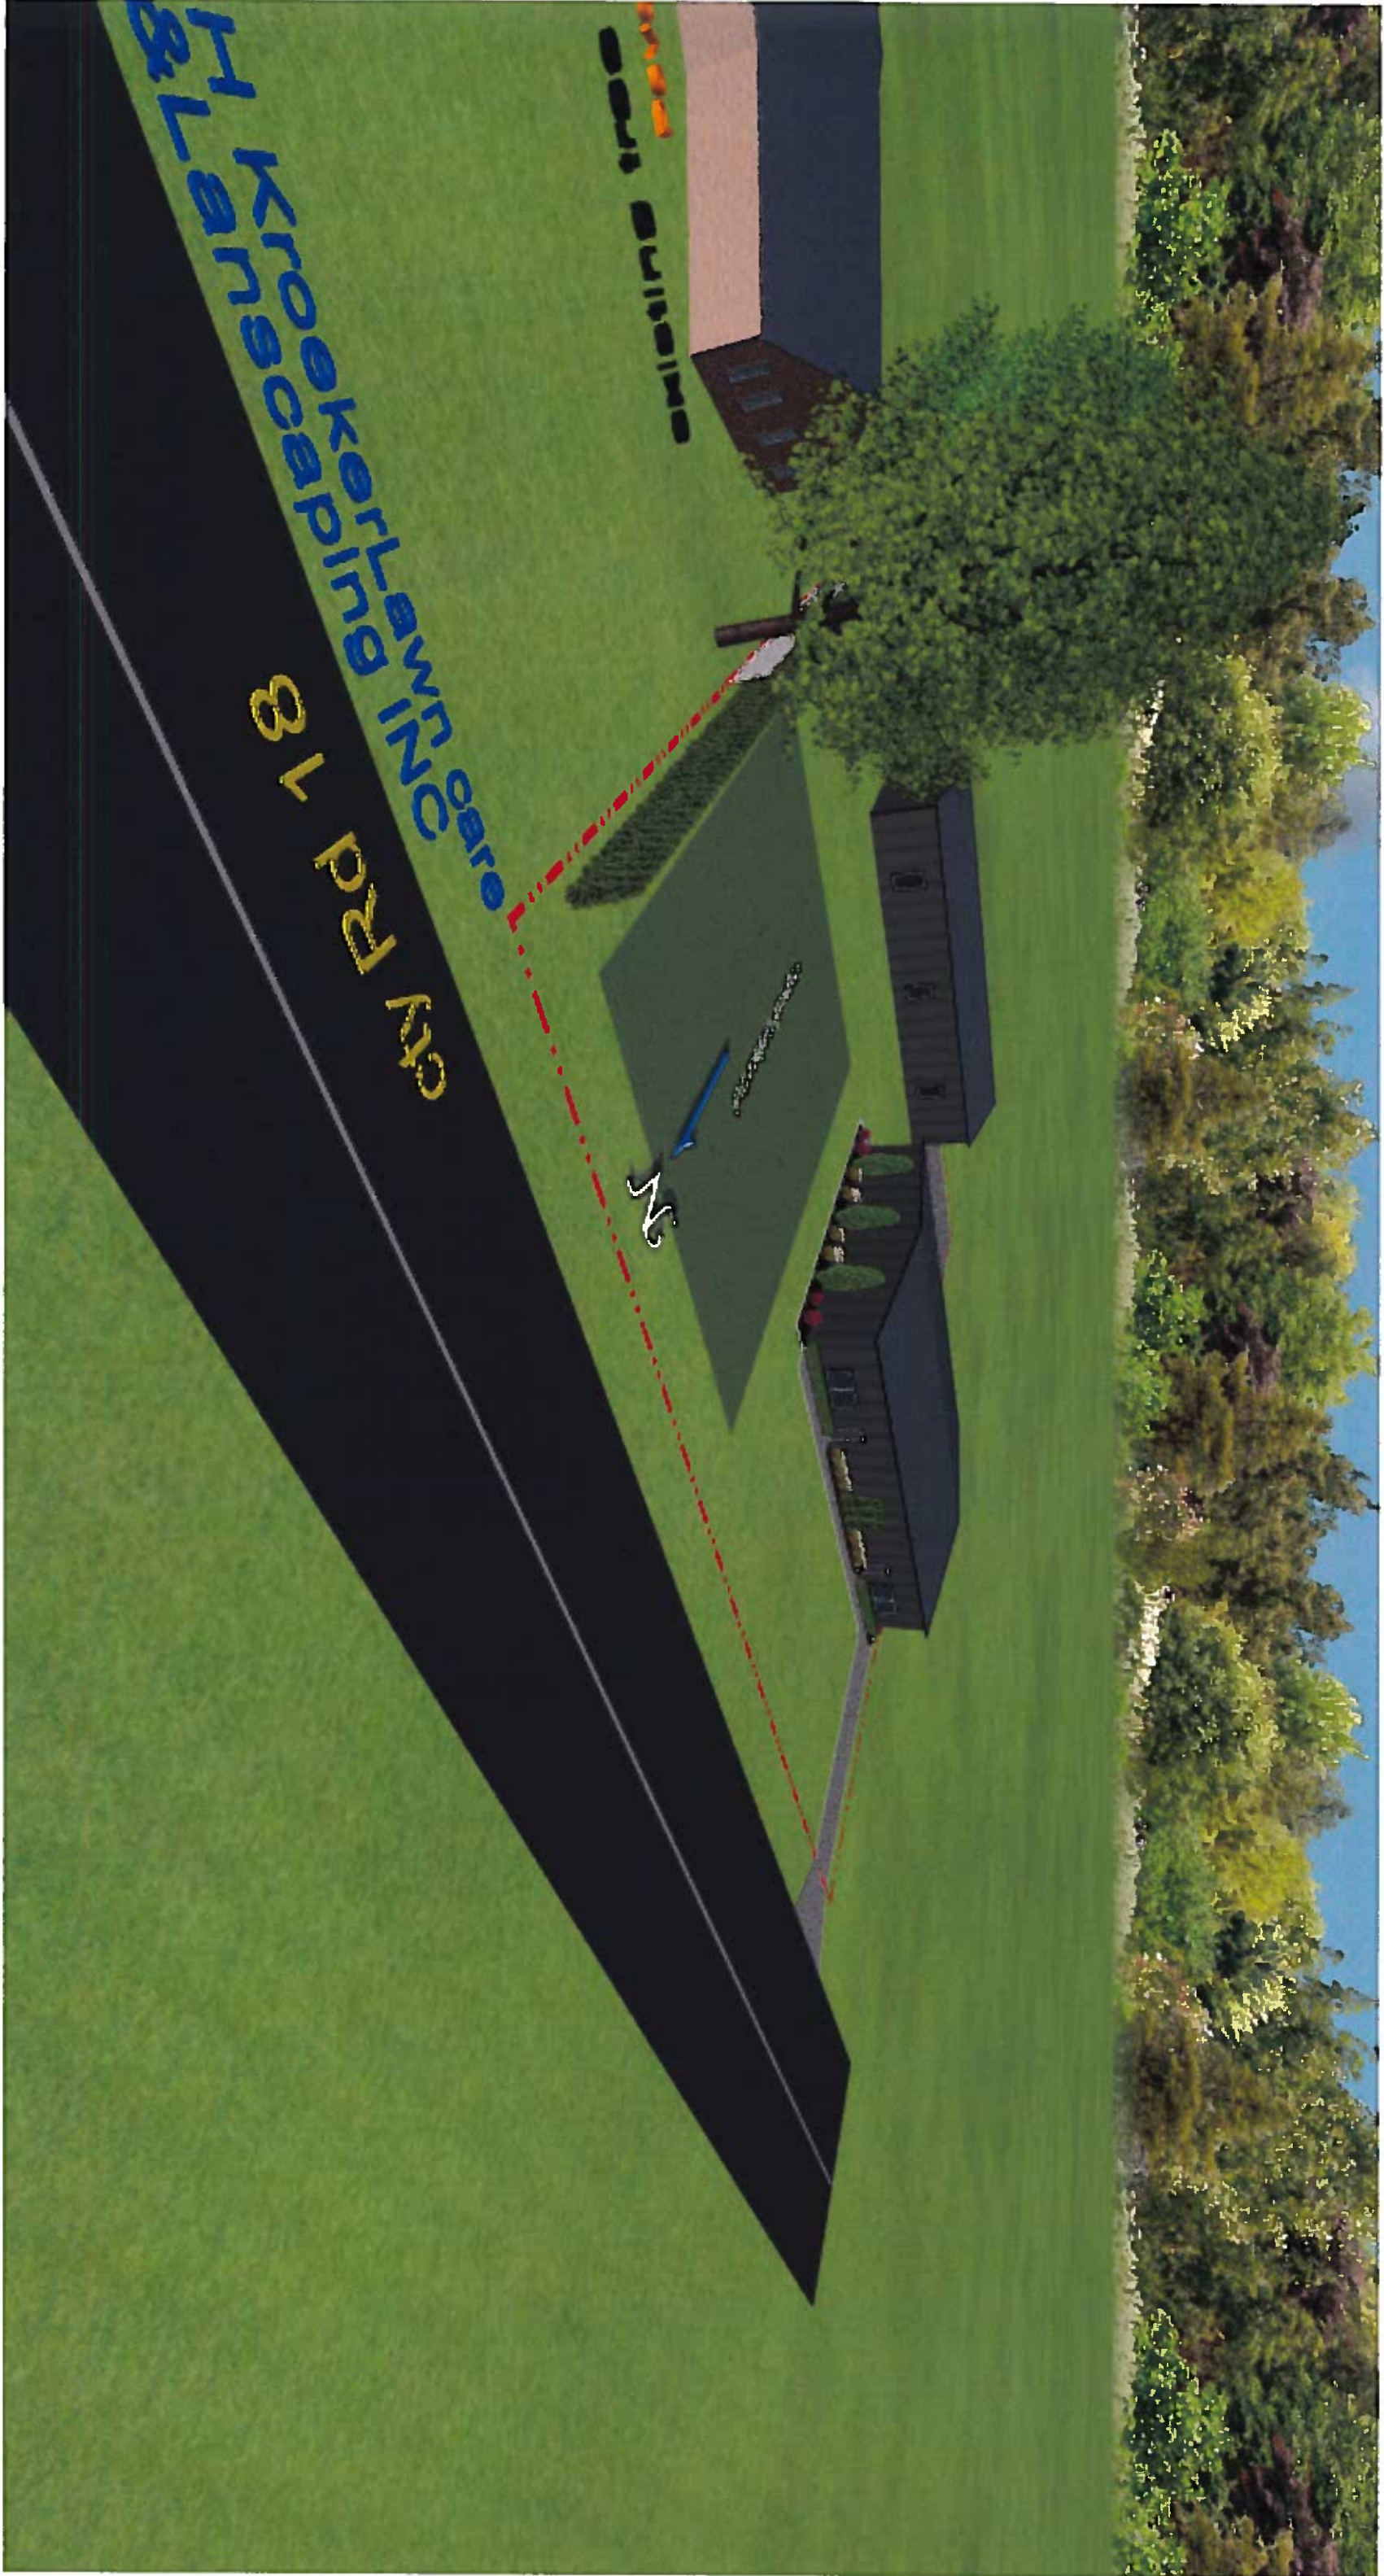

81 krookapling
81 krookapling
81 krookapling

81 krookapling
81 krookapling
81 krookapling

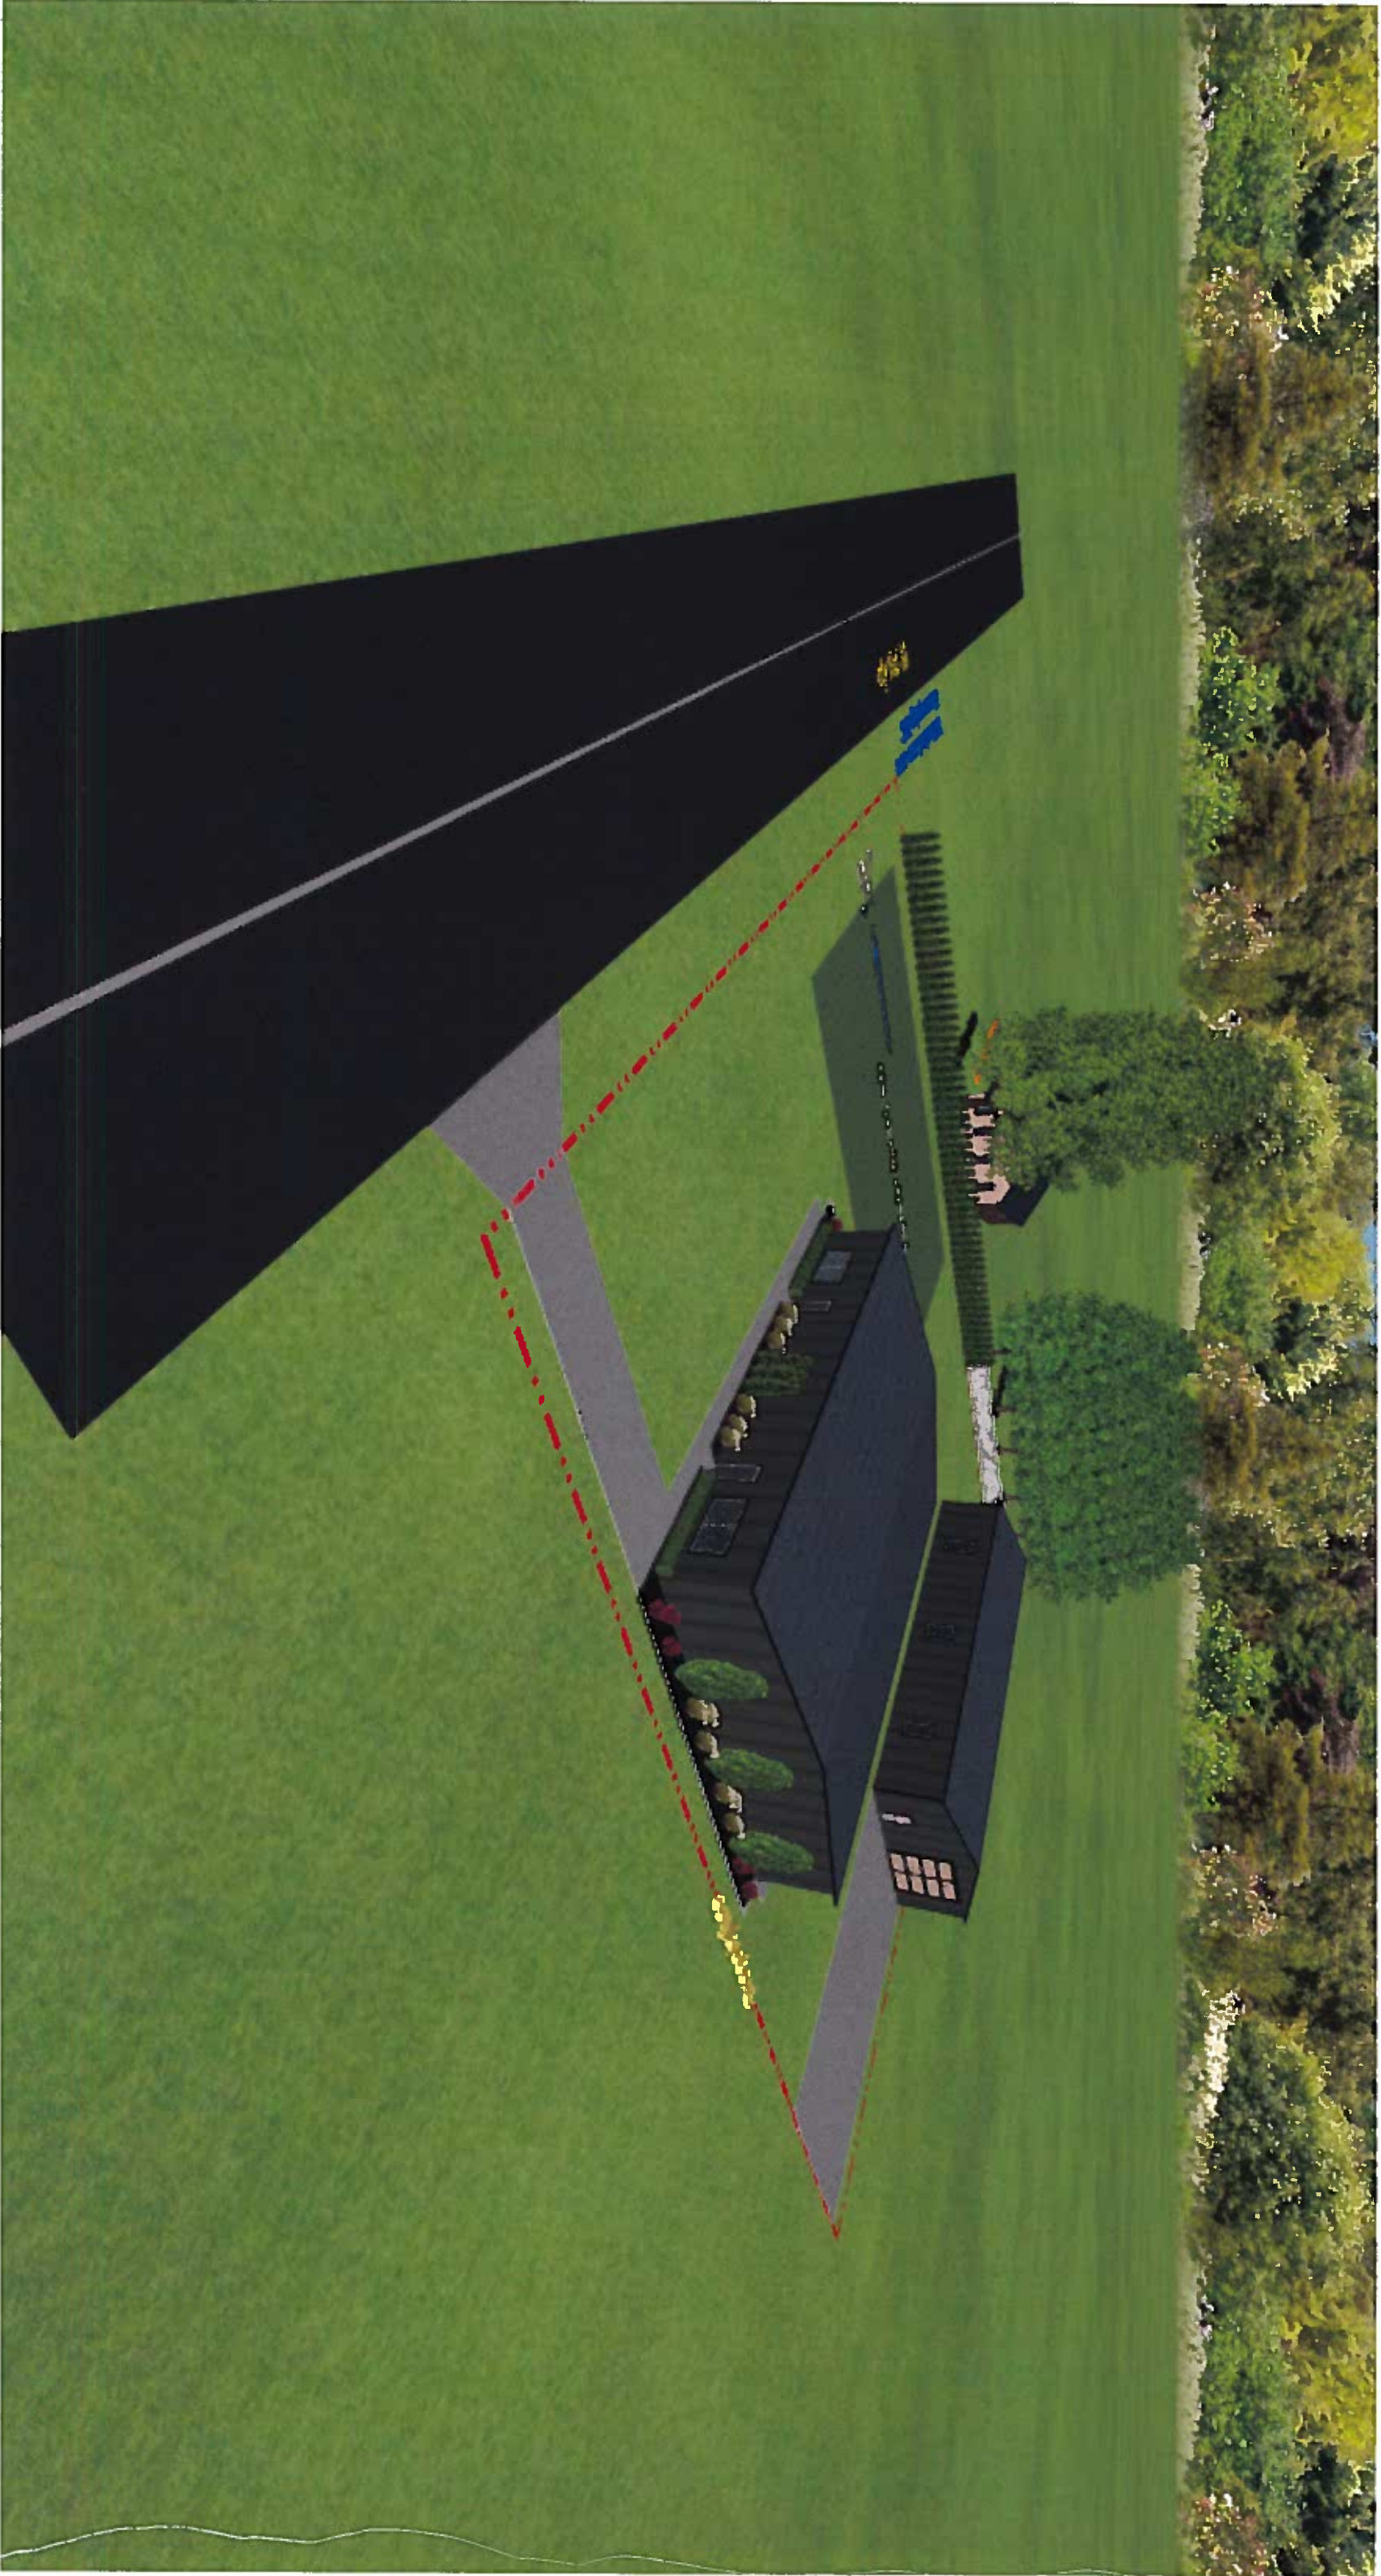

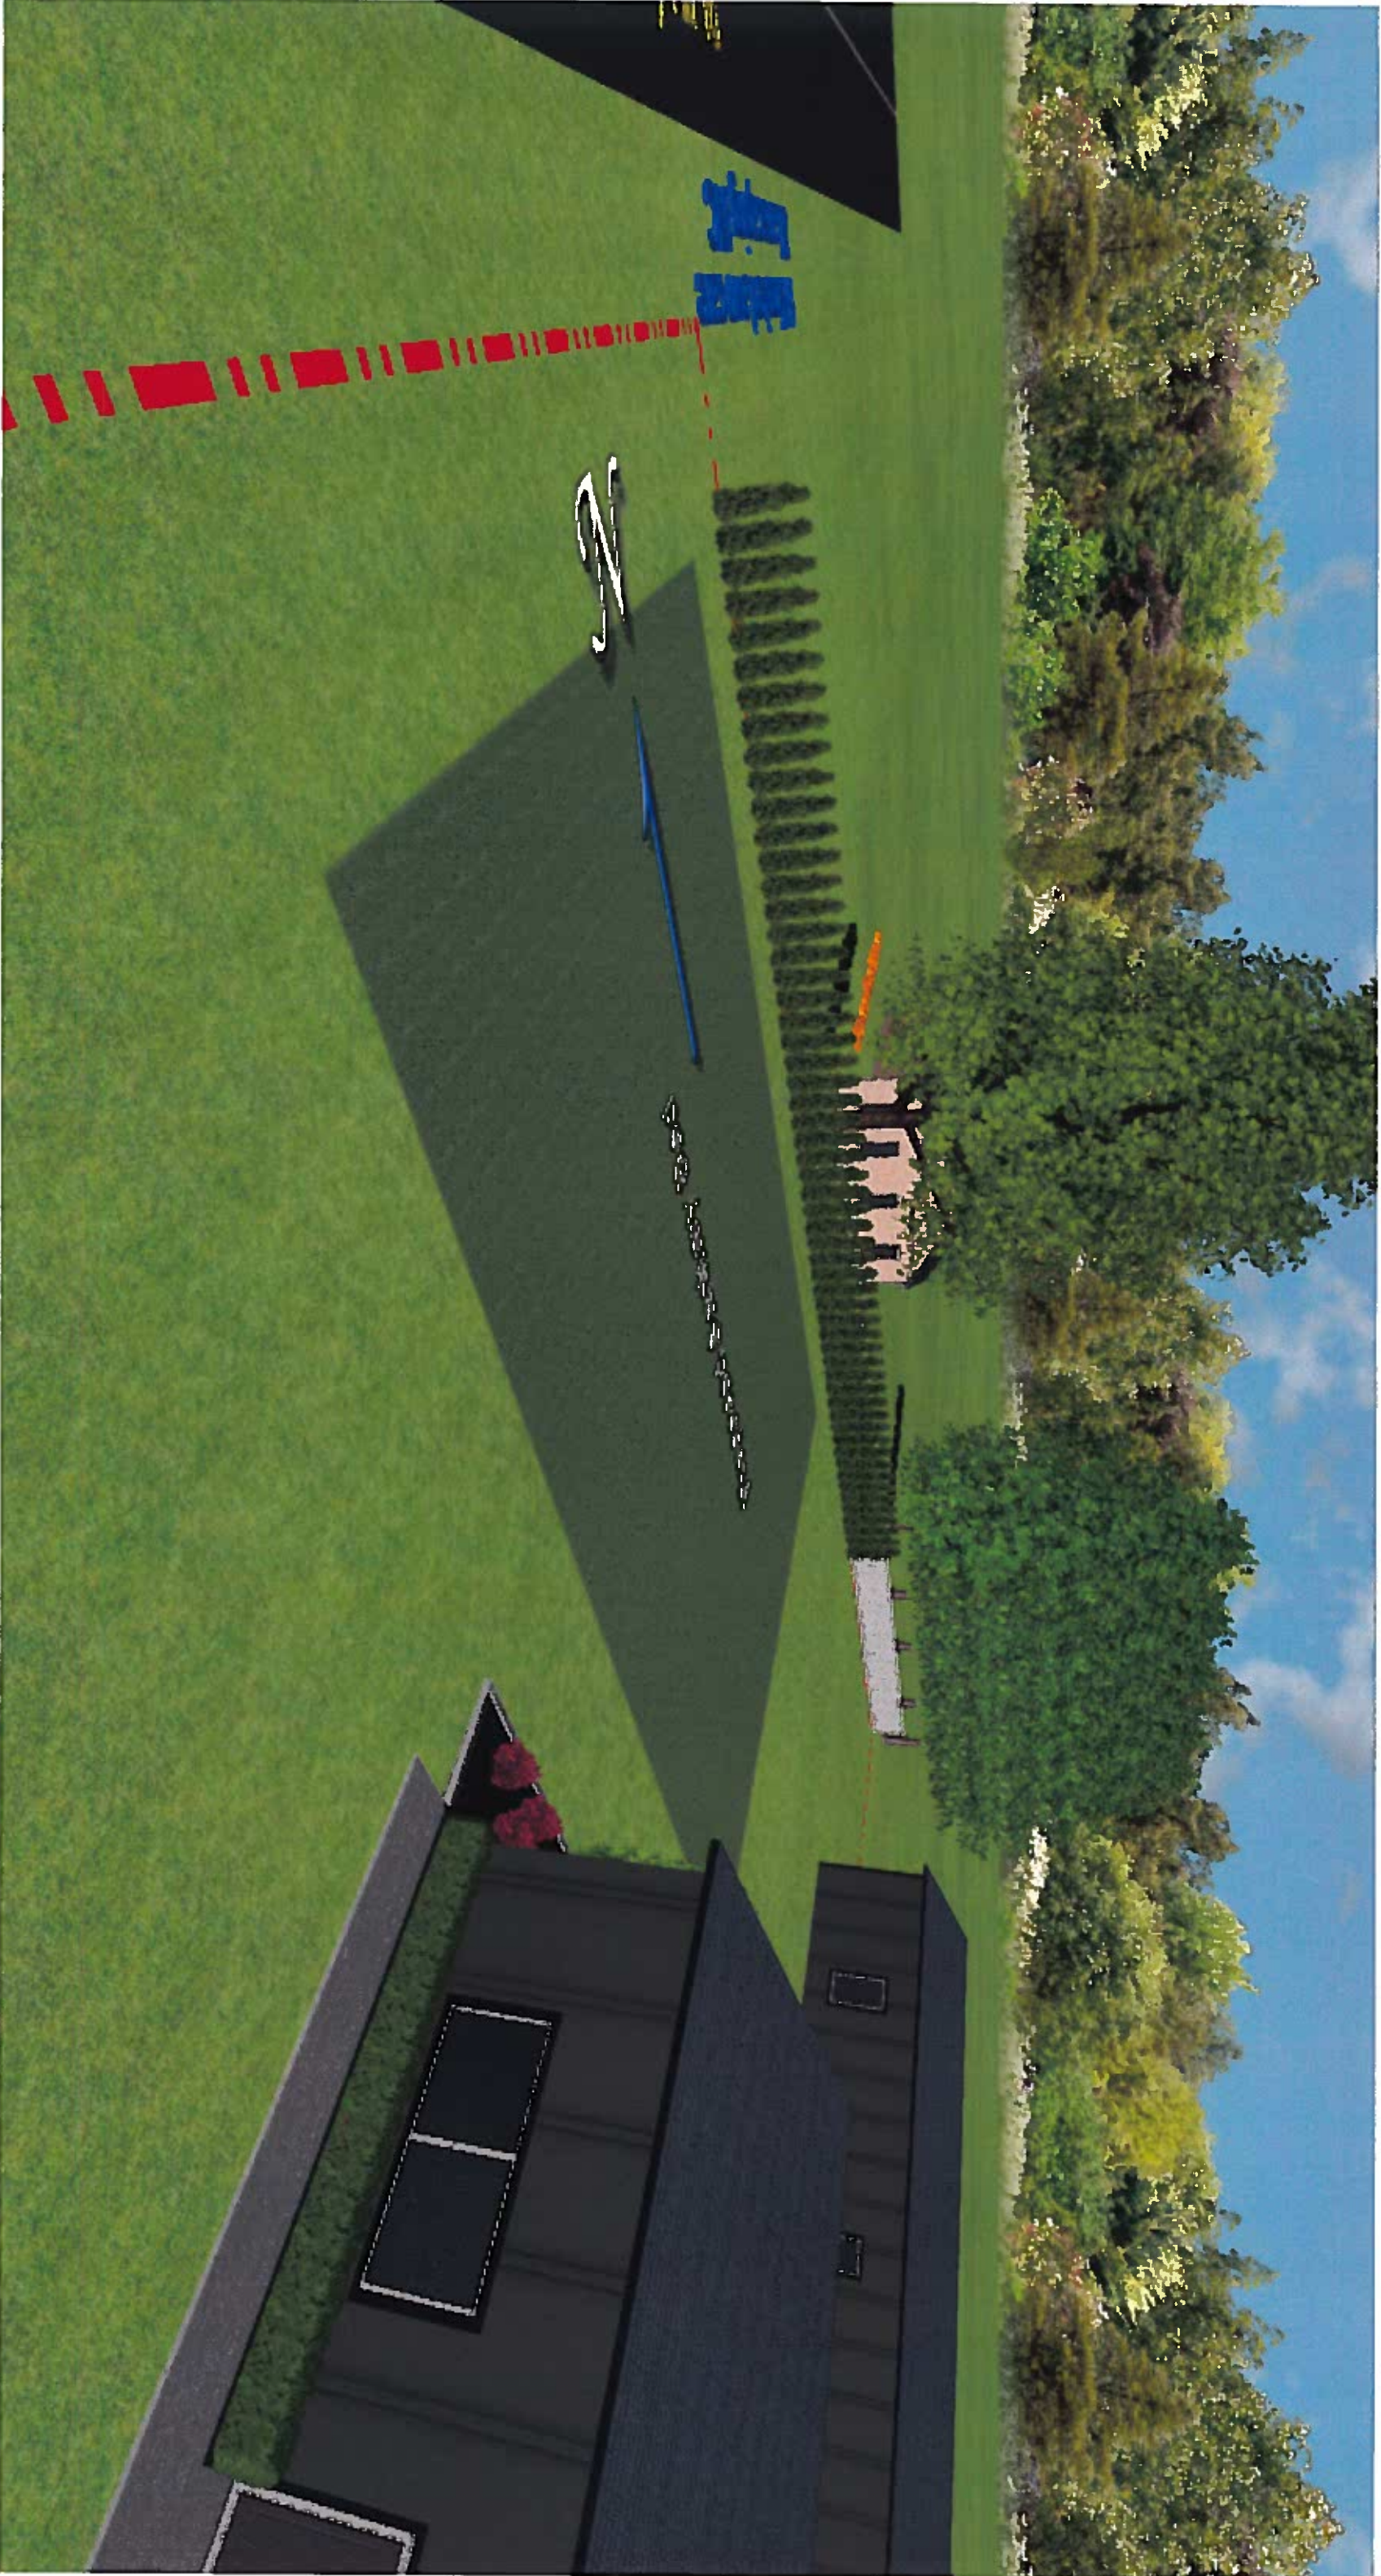


existing tree line


Paved Residence


existing tree


H KroekerLawn care
&Lanscaping INC

city Rd 18

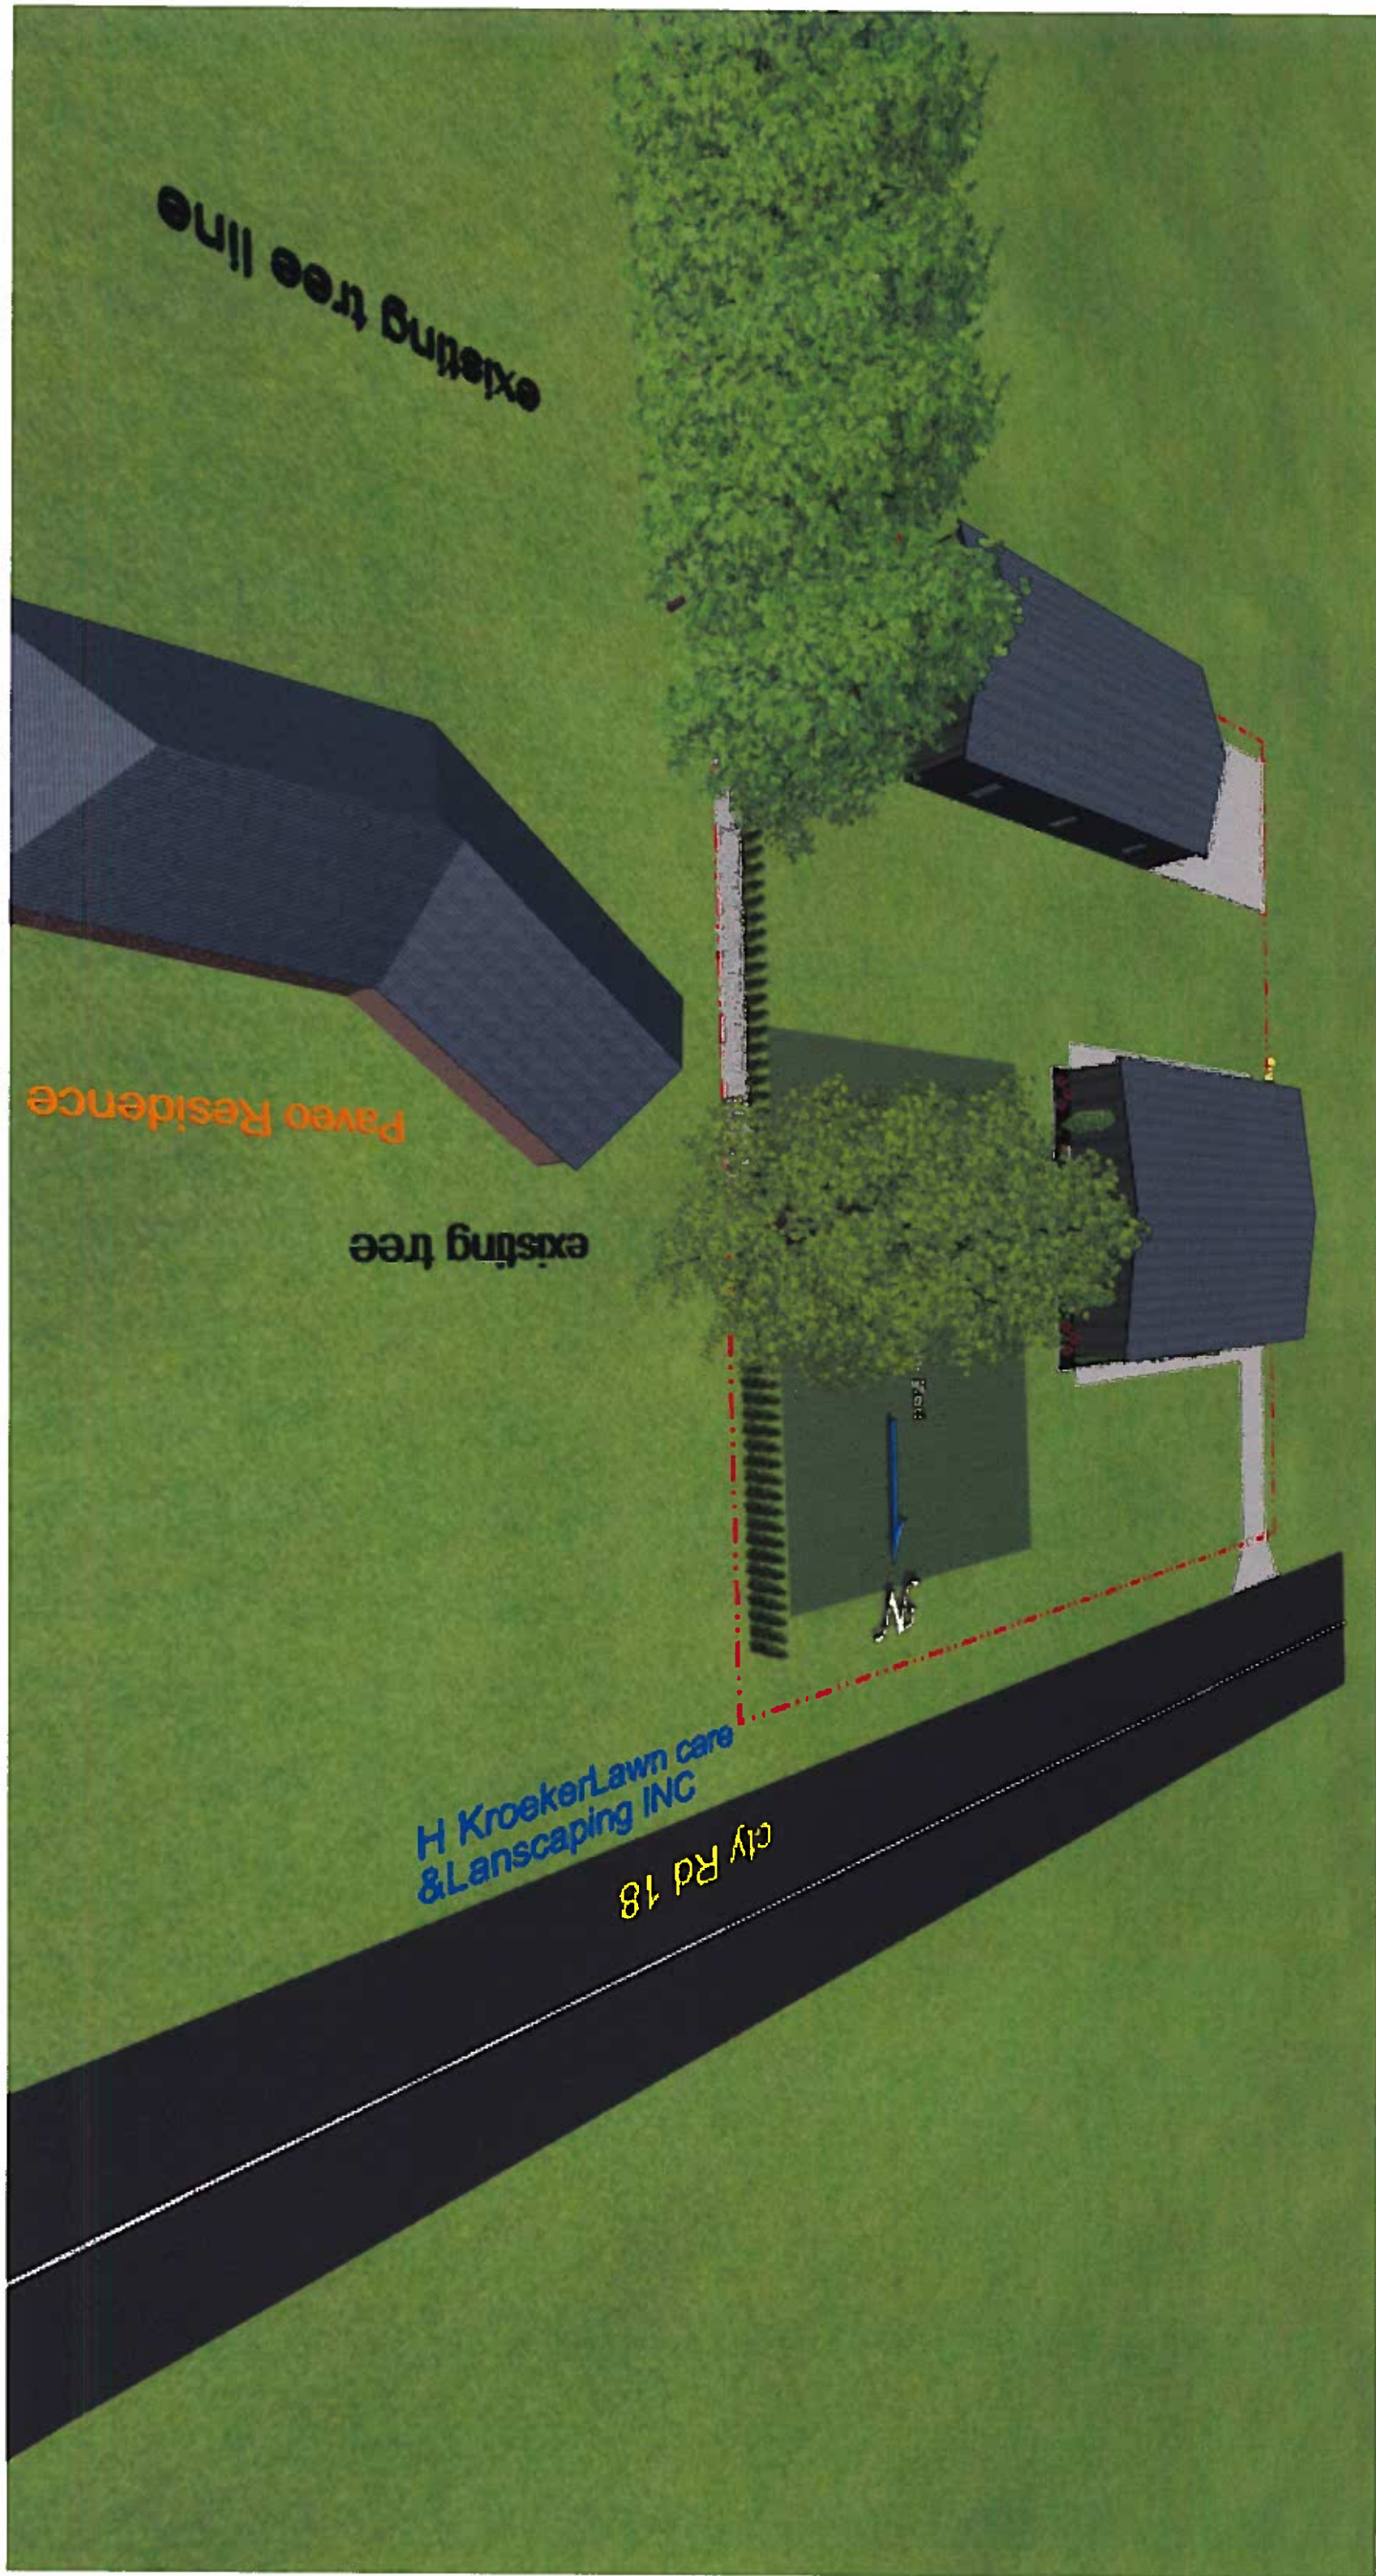

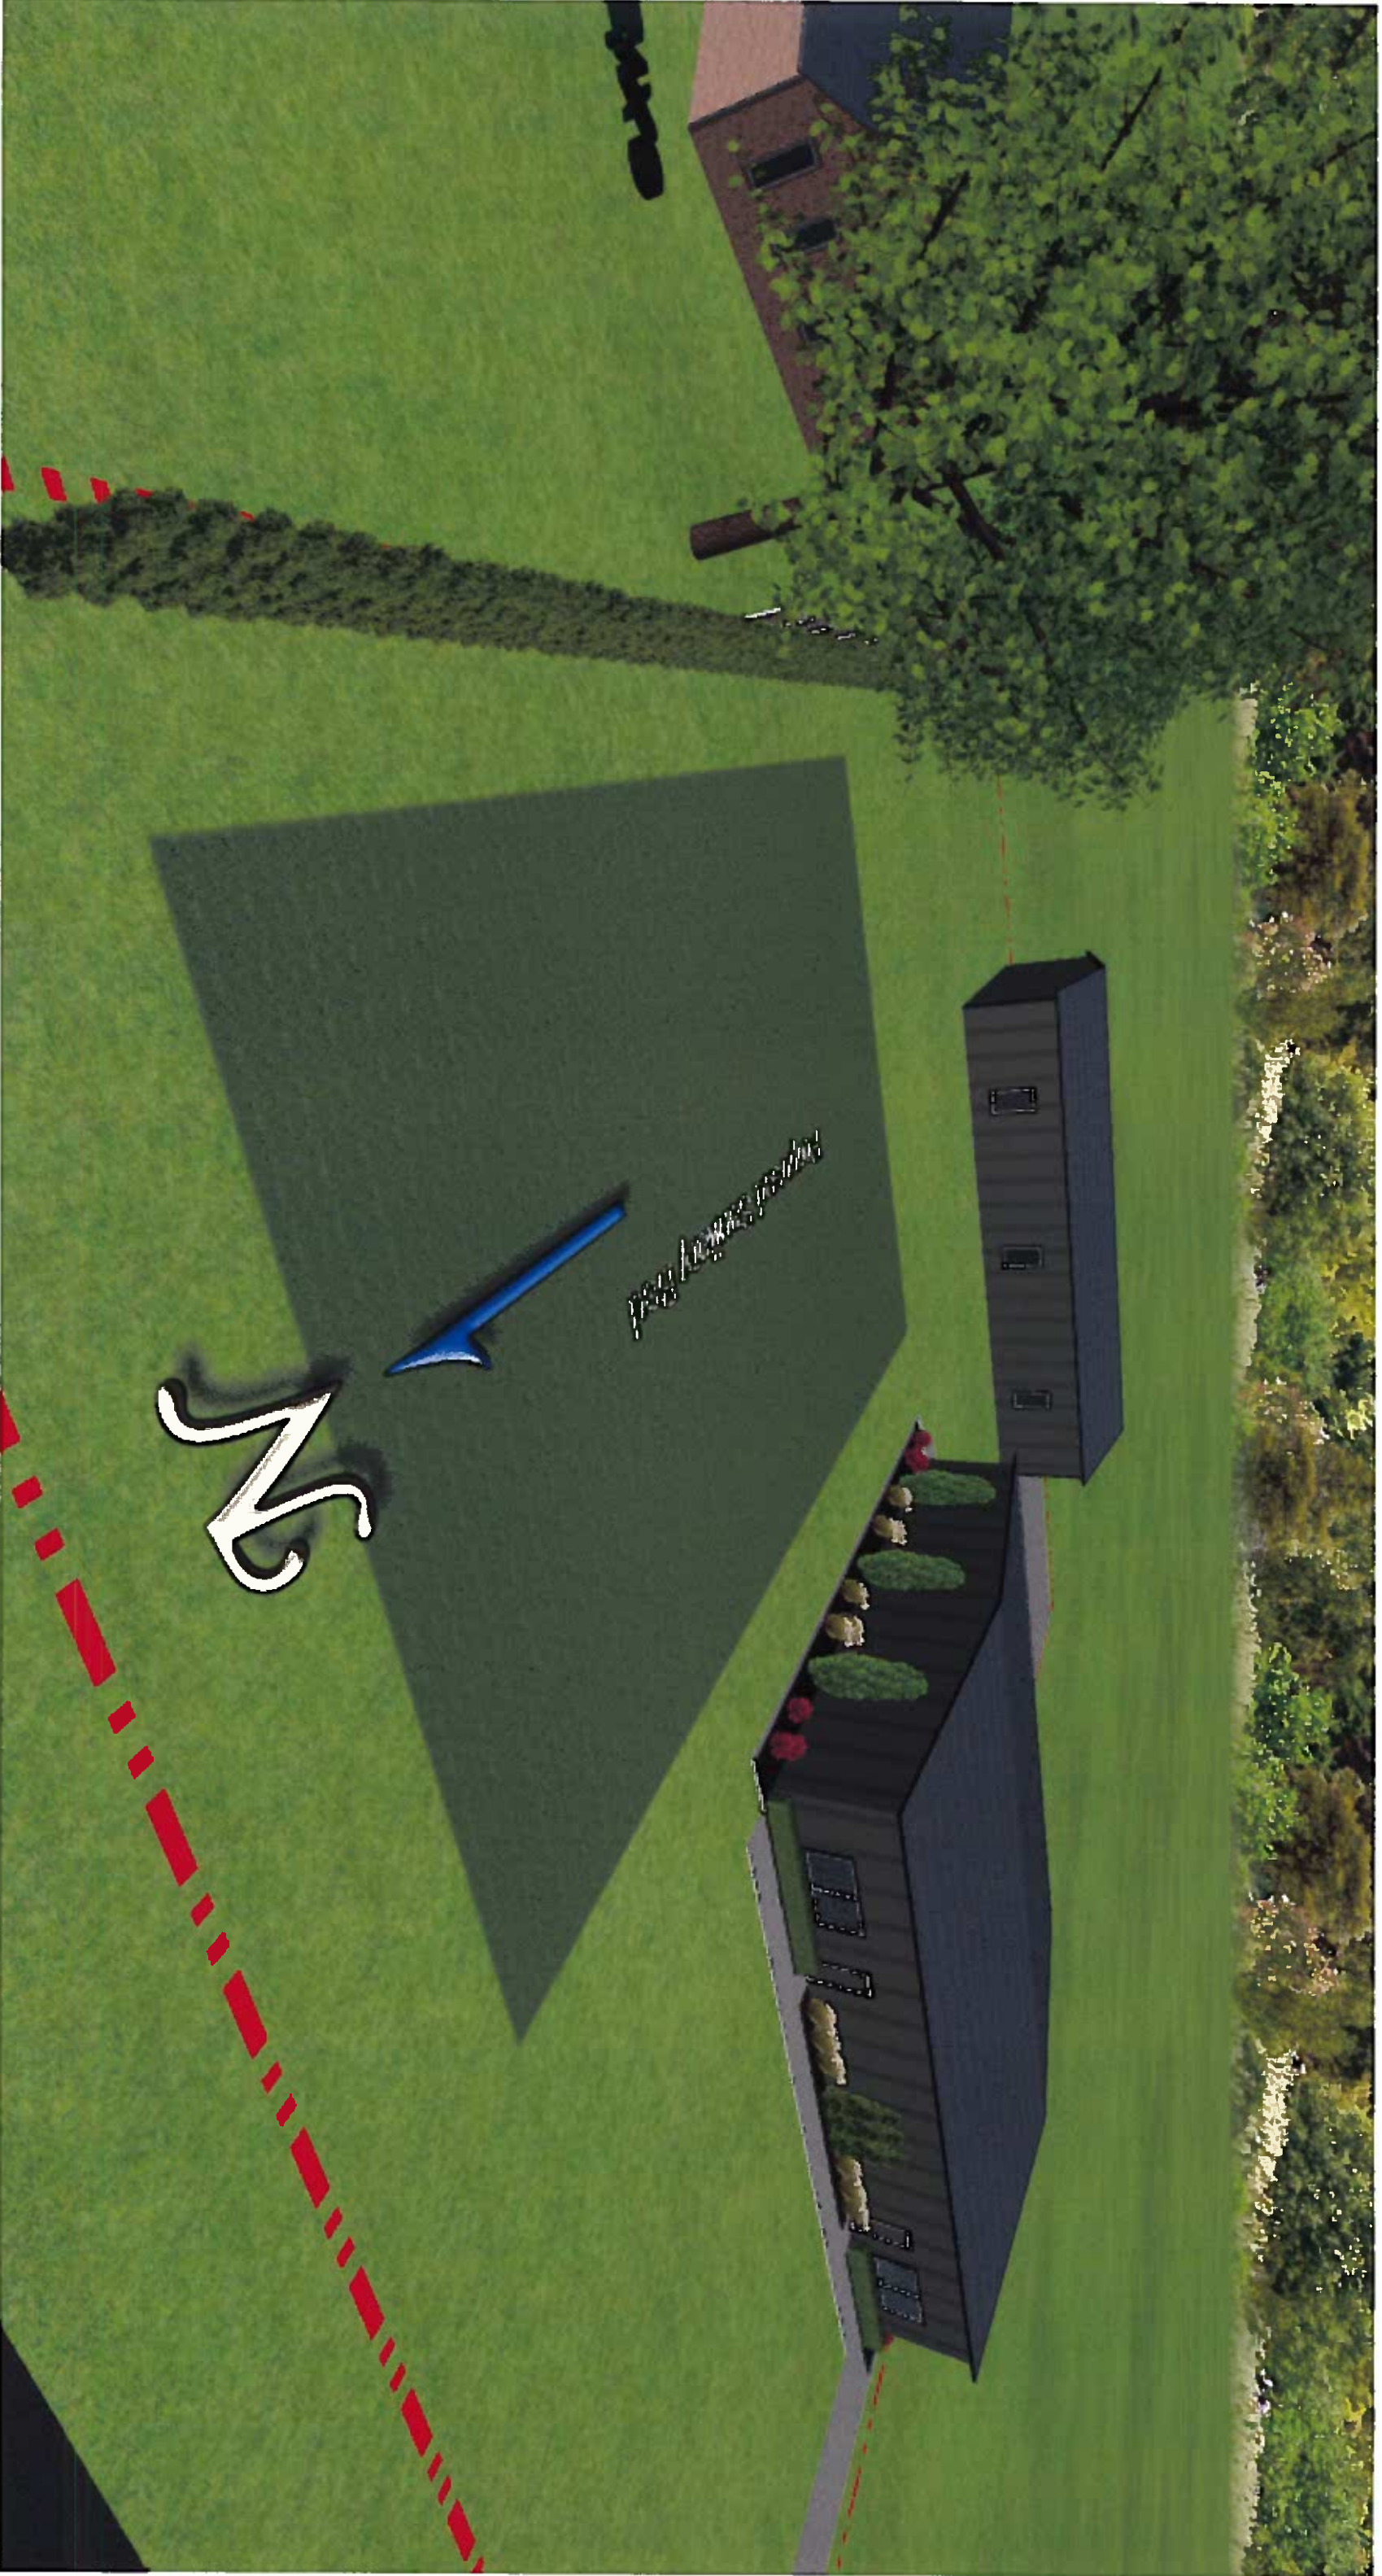

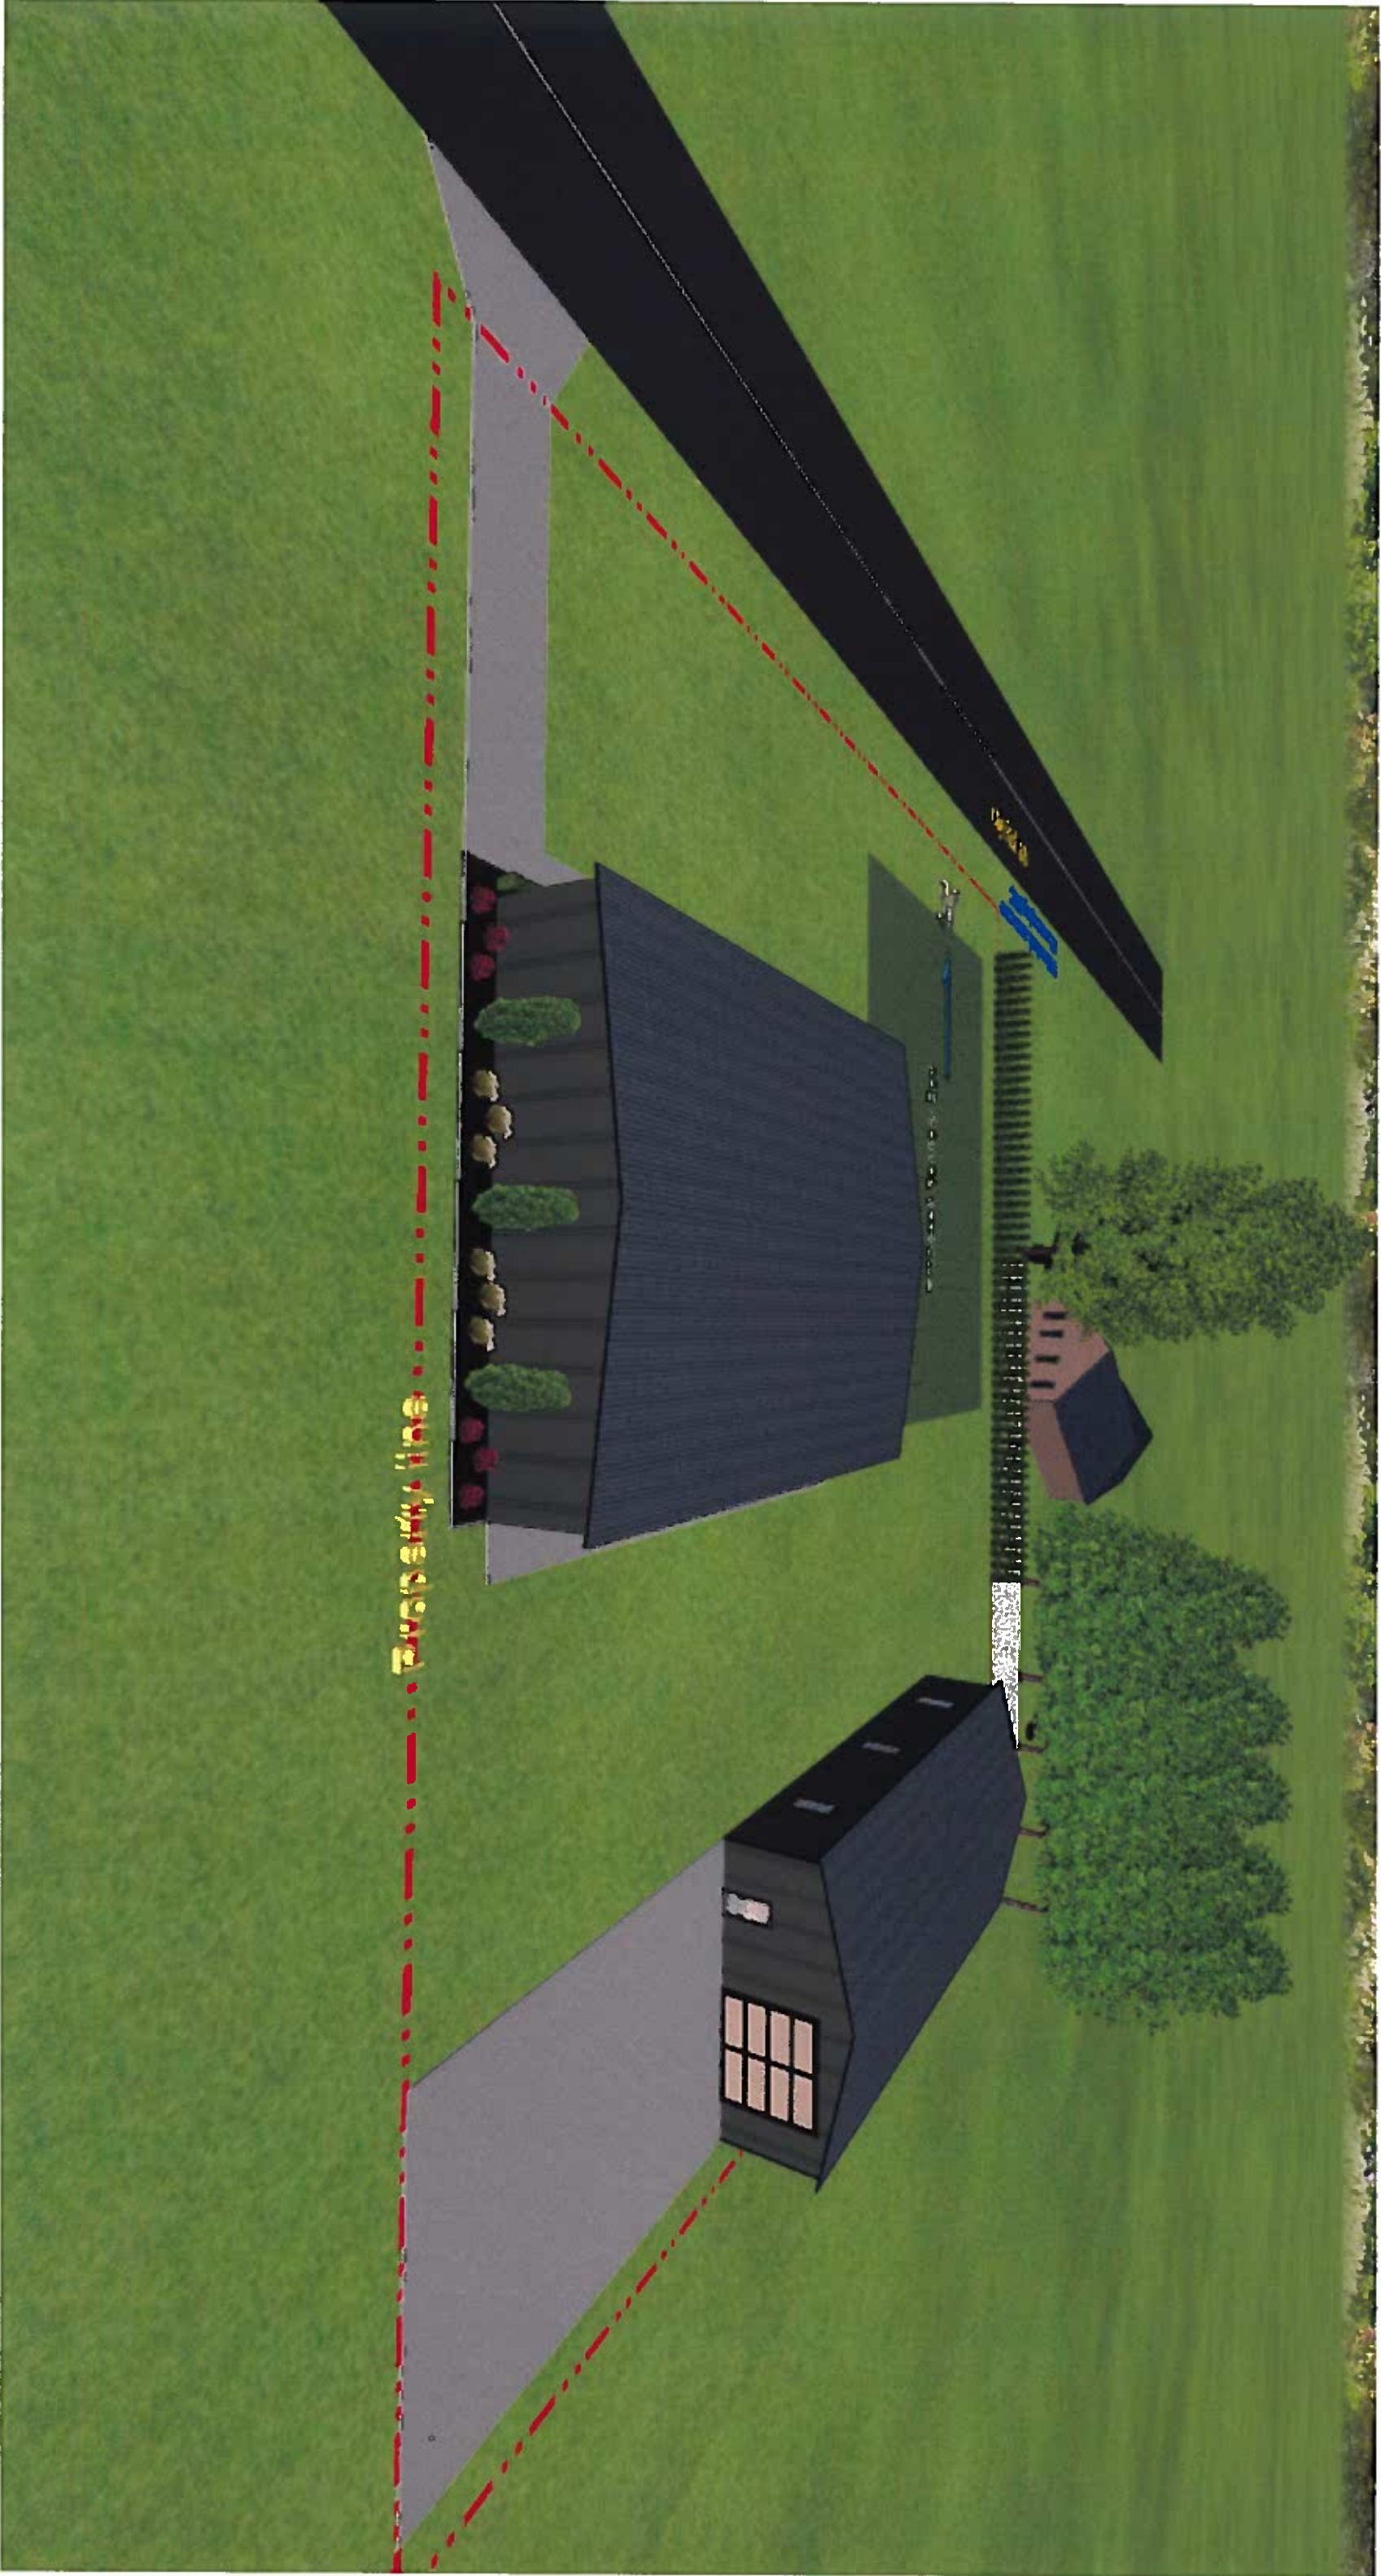

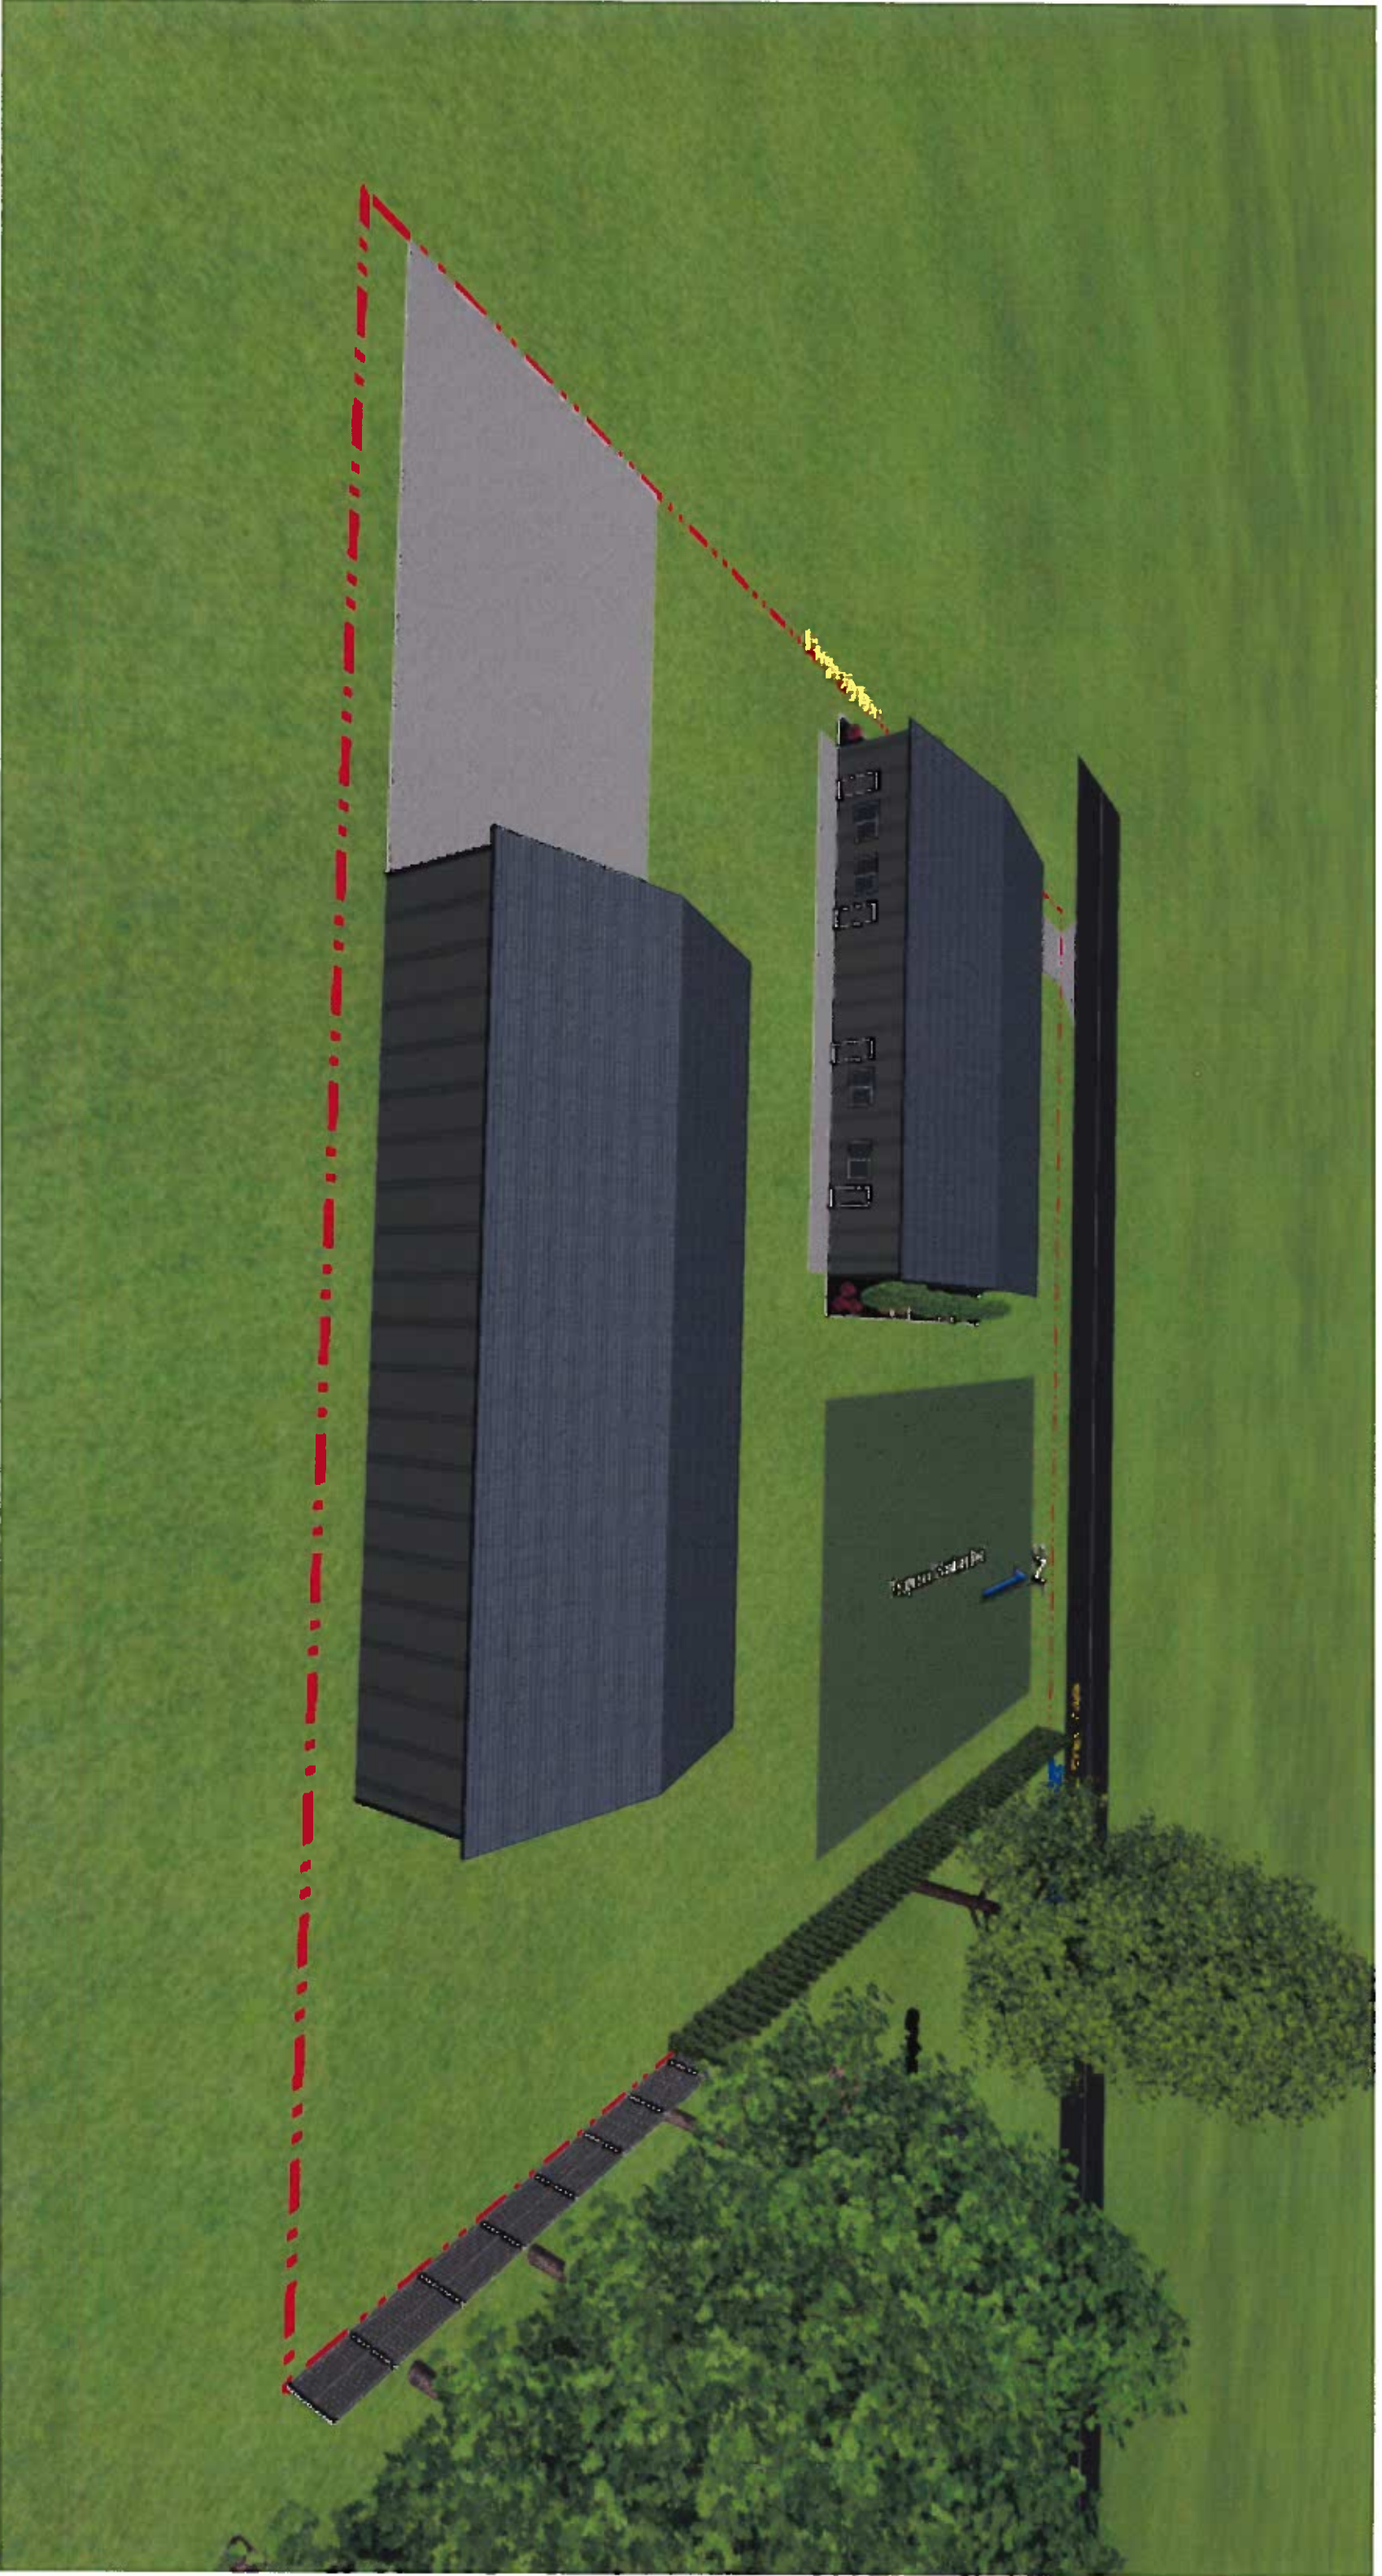

city Rd 18

H KroekerLawn care
& Landscaping INC

52'-6"
187'

Proposed Sanitary Bed

205'

existing tree

Paveo Residence

existing tree line

Property line