


100mm
80mm
60mm
40mm
20mm
0
Original Sheet Size: ACHD 1:1



Appendix A

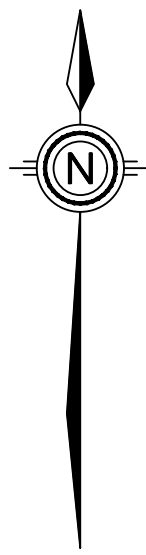

PLAN

Scale = 1:500

Z:\PROJECTS\ENGINEERING\2015\151939\CAD\DWG\151939 LandAcquisition.dwg, Last Saved: 2020/06/08

ISSUED FOR:	BY:	YY/MM/DD
ISSUES/REVISIONS:		

N. J. Peralta
Engineering Ltd.
Consulting Engineers

45 Division Street North
Kingsville, ON N9Y 1E1
P: 519-733-6587
www.peraltaengineering.com

ENGINEERING STAMP:

CLIENT/PROJECT/ADDRESS

TOWN OF KINGSVILLE

MAIN STREET WEST ROAD RECONSTRUCTION

MAIN STREET WEST, KINGSVILLE

SHEET TITLE:

MAIN STREET WEST

RIGHT OF WAY WIDENING PROPOSAL PLAN

DESIGNED BY:	DATE:
B.N.D.	JUN. 8, 2020
DRAWN BY:	SCALE:
B.N.D.	1:500
SHEET:	OF:
1	1

PROJECT No.: E15-039



LEGEND:

— EXISTING EDGE OF PAVEMENT



— PROPOSED EDGE OF PAVEMENT

— PROPOSED STREETLIGHT

PUBLIC INFO MEETING		B.N.D.	20/02/11
ISSUED FOR:		BY:	YY/MM/DD
ISSUES/REVISIONS:			
N. J. Peralta Engineering Ltd. Consulting Engineers			
45 Division Street North Kingsville, ON N9Y 1E1 P: 519-733-6587 www.peraltaengineering.com			
ENGINEERING STAMP:			
CLIENT/PROJECT/ADDRESS			
TOWN OF KINGSVILLE			
MAIN STREET WEST ROAD RECONSTRUCTION			
MAIN STREET WEST, KINGSVILLE			
SHEET TITLE:			
MAIN STREET WEST			
PROJECT OVERVIEW PLAN			
DESIGNED BY:	DATE:		
B.N.D.	MAR. 5, 2020		
DRAWN BY:	SCALE:		
B.N.D.	1:1,250 (H)		
SHEET:	OF:		
1	4		
PROJECT No.: E15-039			

Z:\PROJECTS\ENGINEERING\2015\ET-0359\CADD\DWG\ET-0359_PIC Meeting.dwg, Last Saved: 2020/06/10

100mm
80mm
60mm
40mm
20mm
0
1:1
Original Sheet Size ARCH D

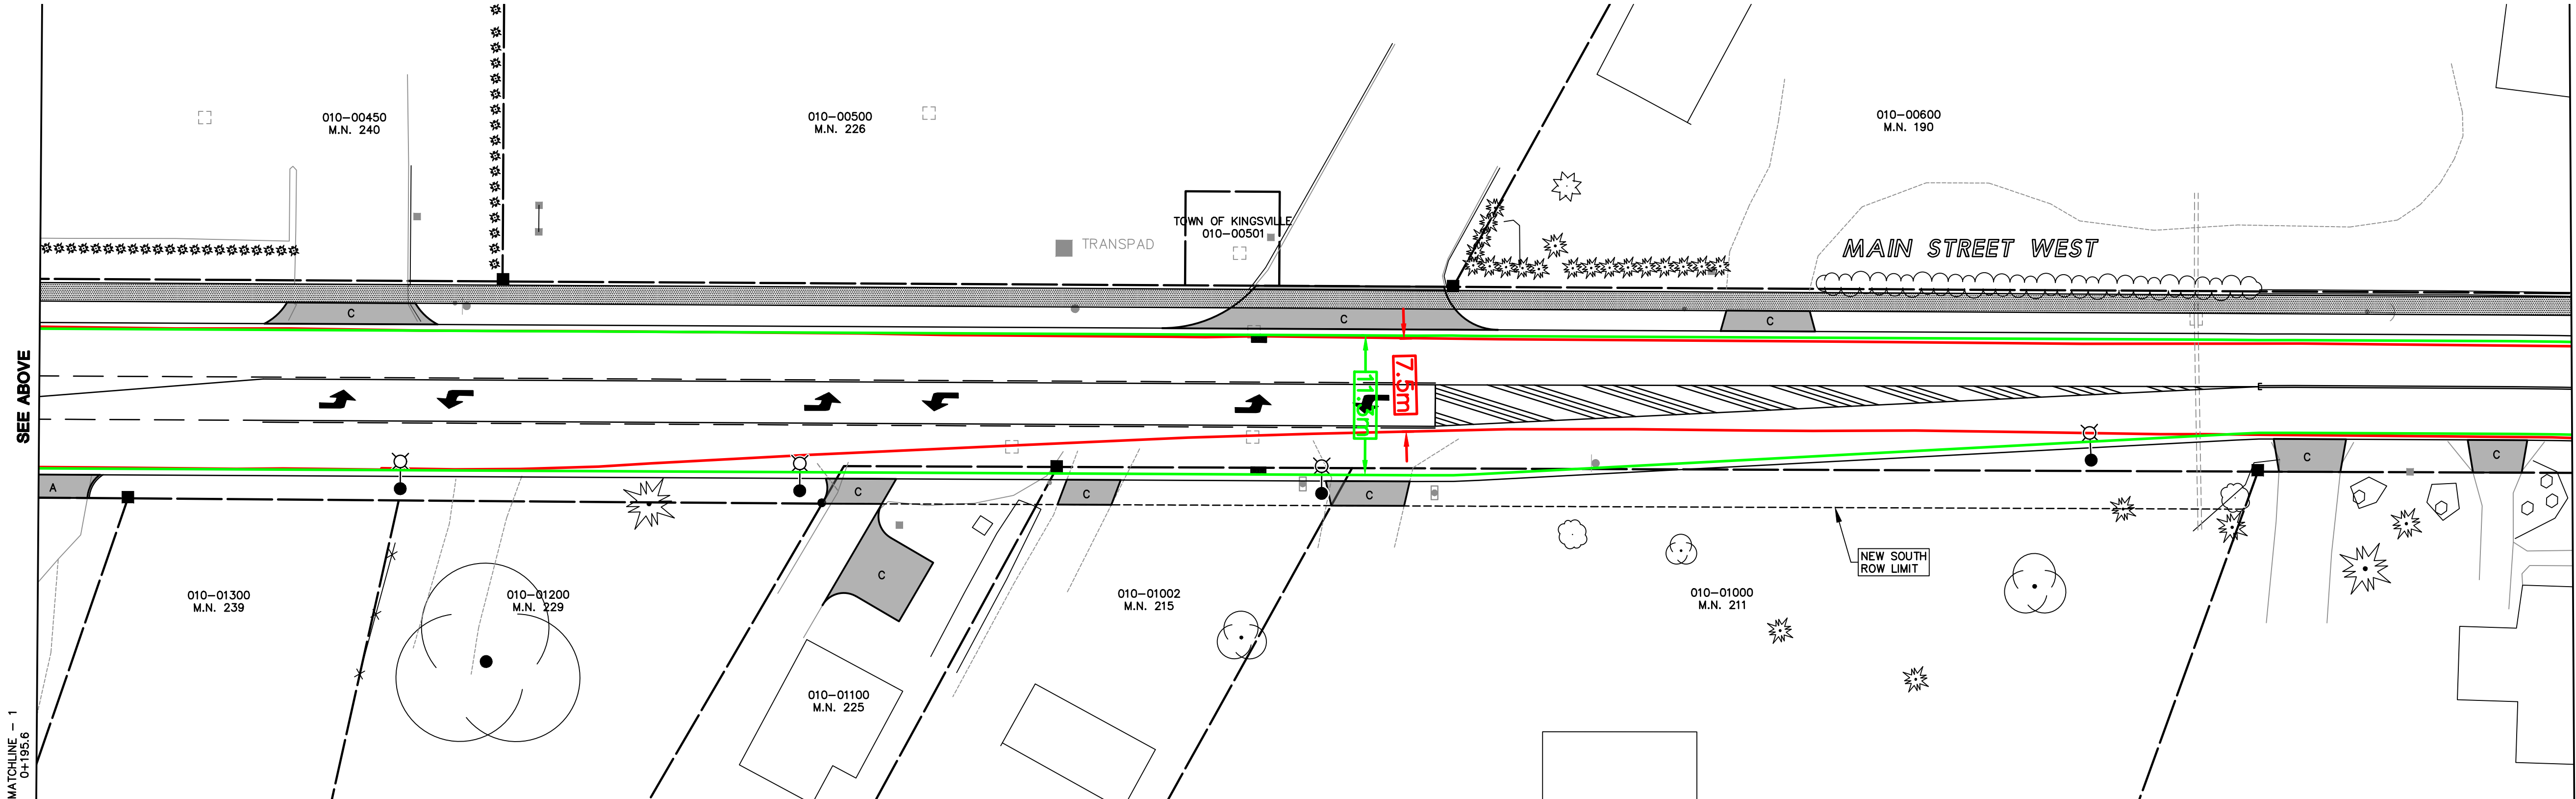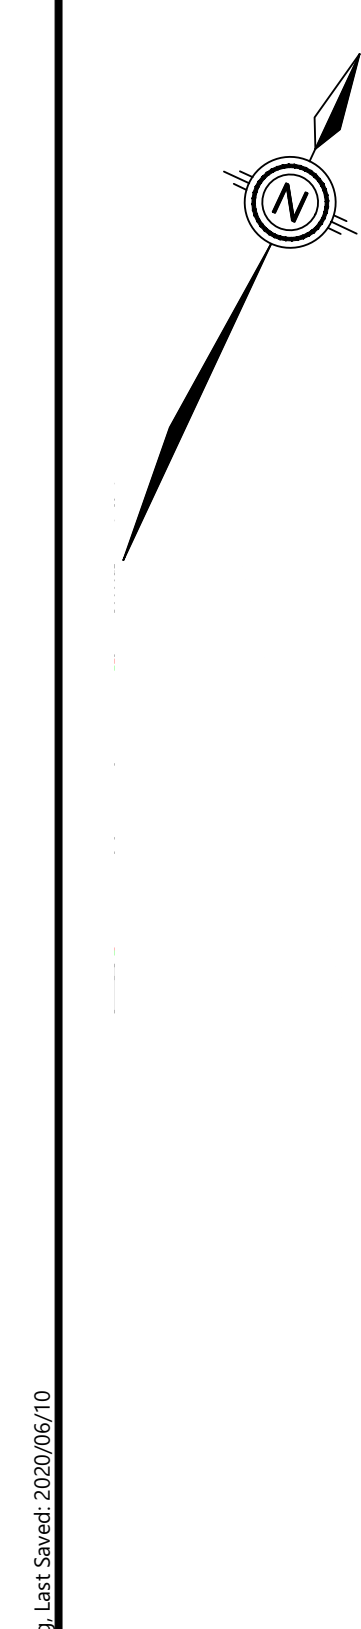

RECONSTRUCTION WORKS PLAN
Scale = 1:300

RECONSTRUCTION WORKS PLAN
Scale = 1:300


LEGEND:

- EXISTING EDGE OF PAVEMENT
- PROPOSED EDGE OF PAVEMENT
- PROPOSED STREETLIGHT


ISSUED FOR: BY: YY/MM/DD		
ISSUES/REVISIONS:		
N. J. Peralta Engineering Ltd. Consulting Engineers		
45 Division Street North Kingsville, ON N9Y 1E1 P: 519-733-6587 www.peraltaengineering.com		
ENGINEERING STAMP:		
CLIENT/PROJECT/ADDRESS		
TOWN OF KINGSVILLE MAIN STREET WEST ROAD RECONSTRUCTION MAIN STREET WEST, KINGSVILLE		
SHEET TITLE:		
MAIN STREET WEST RECONSTRUCTION WORKS PLAN STA. 0+000 TO 0+370		
DESIGNED BY: B.N.D.	DATE: MAR. 5, 2020	OF: 4
DRAWN BY: B.N.D.	SCALE: 1:300 (H)	
SHEET: 2	PROJECT No.: E15-039	

Z:\PROJECTS\ENGINEERING\2019\151\0399\CAD\DWG\15039_PIC Meeting.dwg, Last Saved: 2020/06/10

100mm
80mm
60mm
40mm
20mm
0
1:1
Original Sheet Size ARCH D

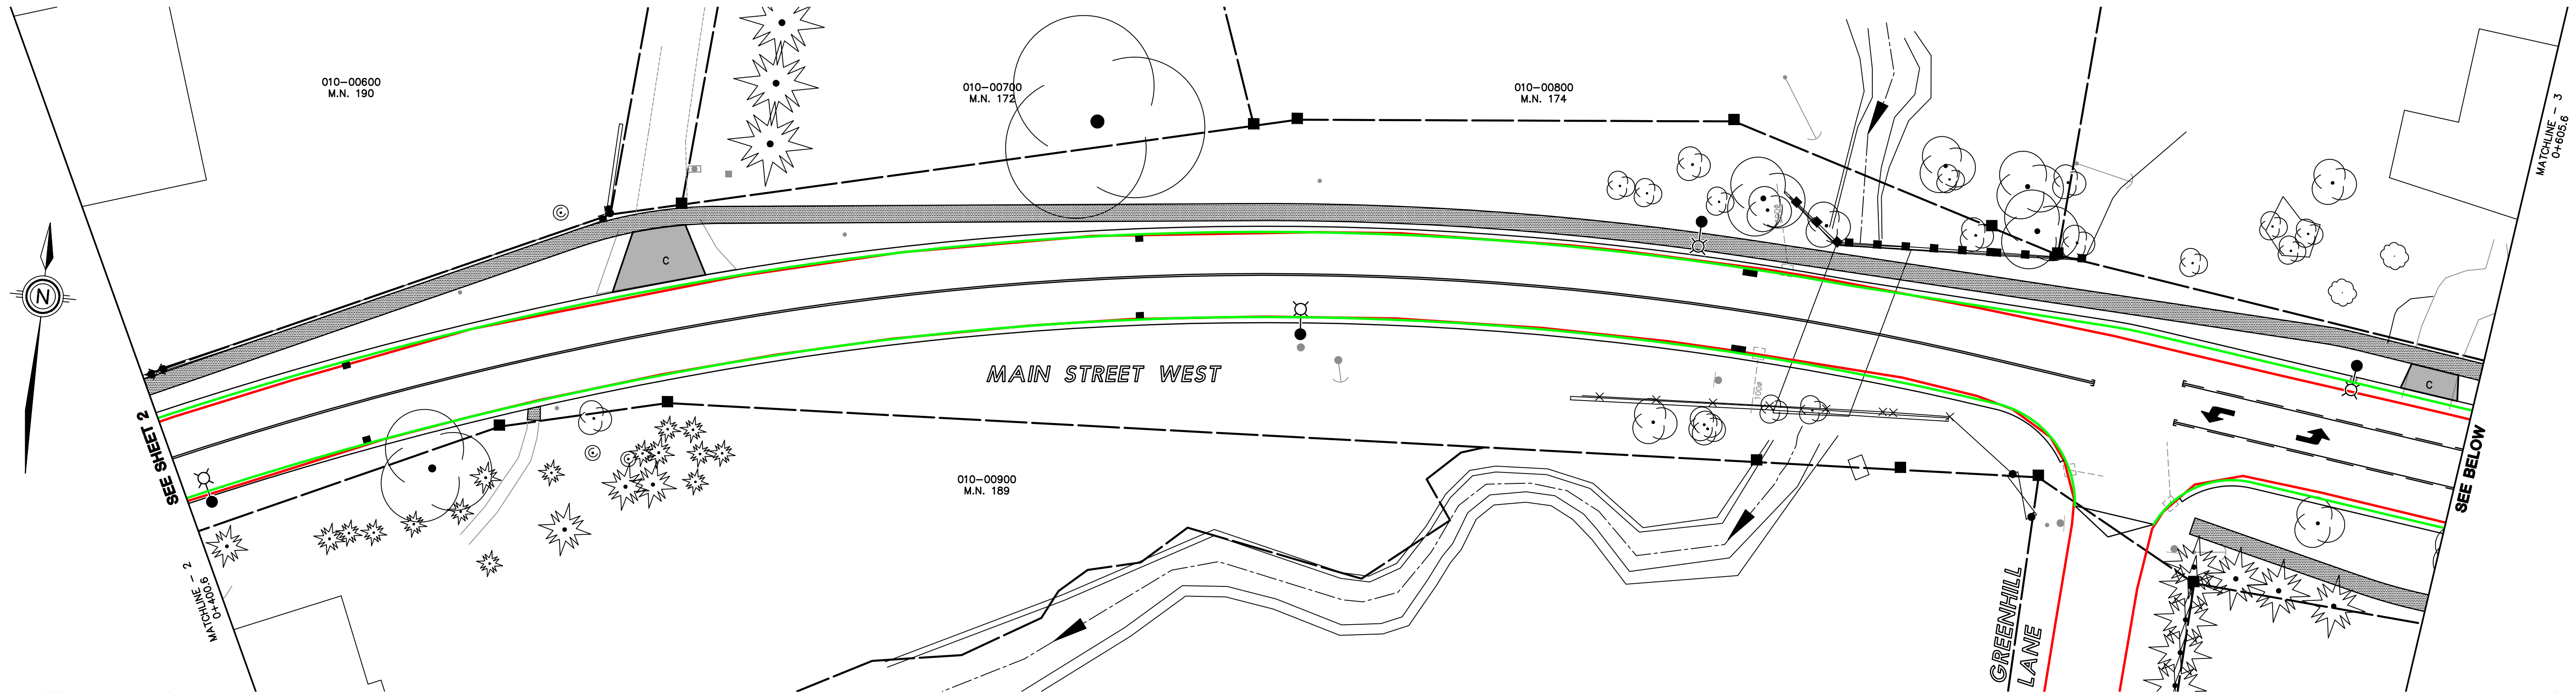

RECONSTRUCTION WORKS PLAN
Scale = 1:300

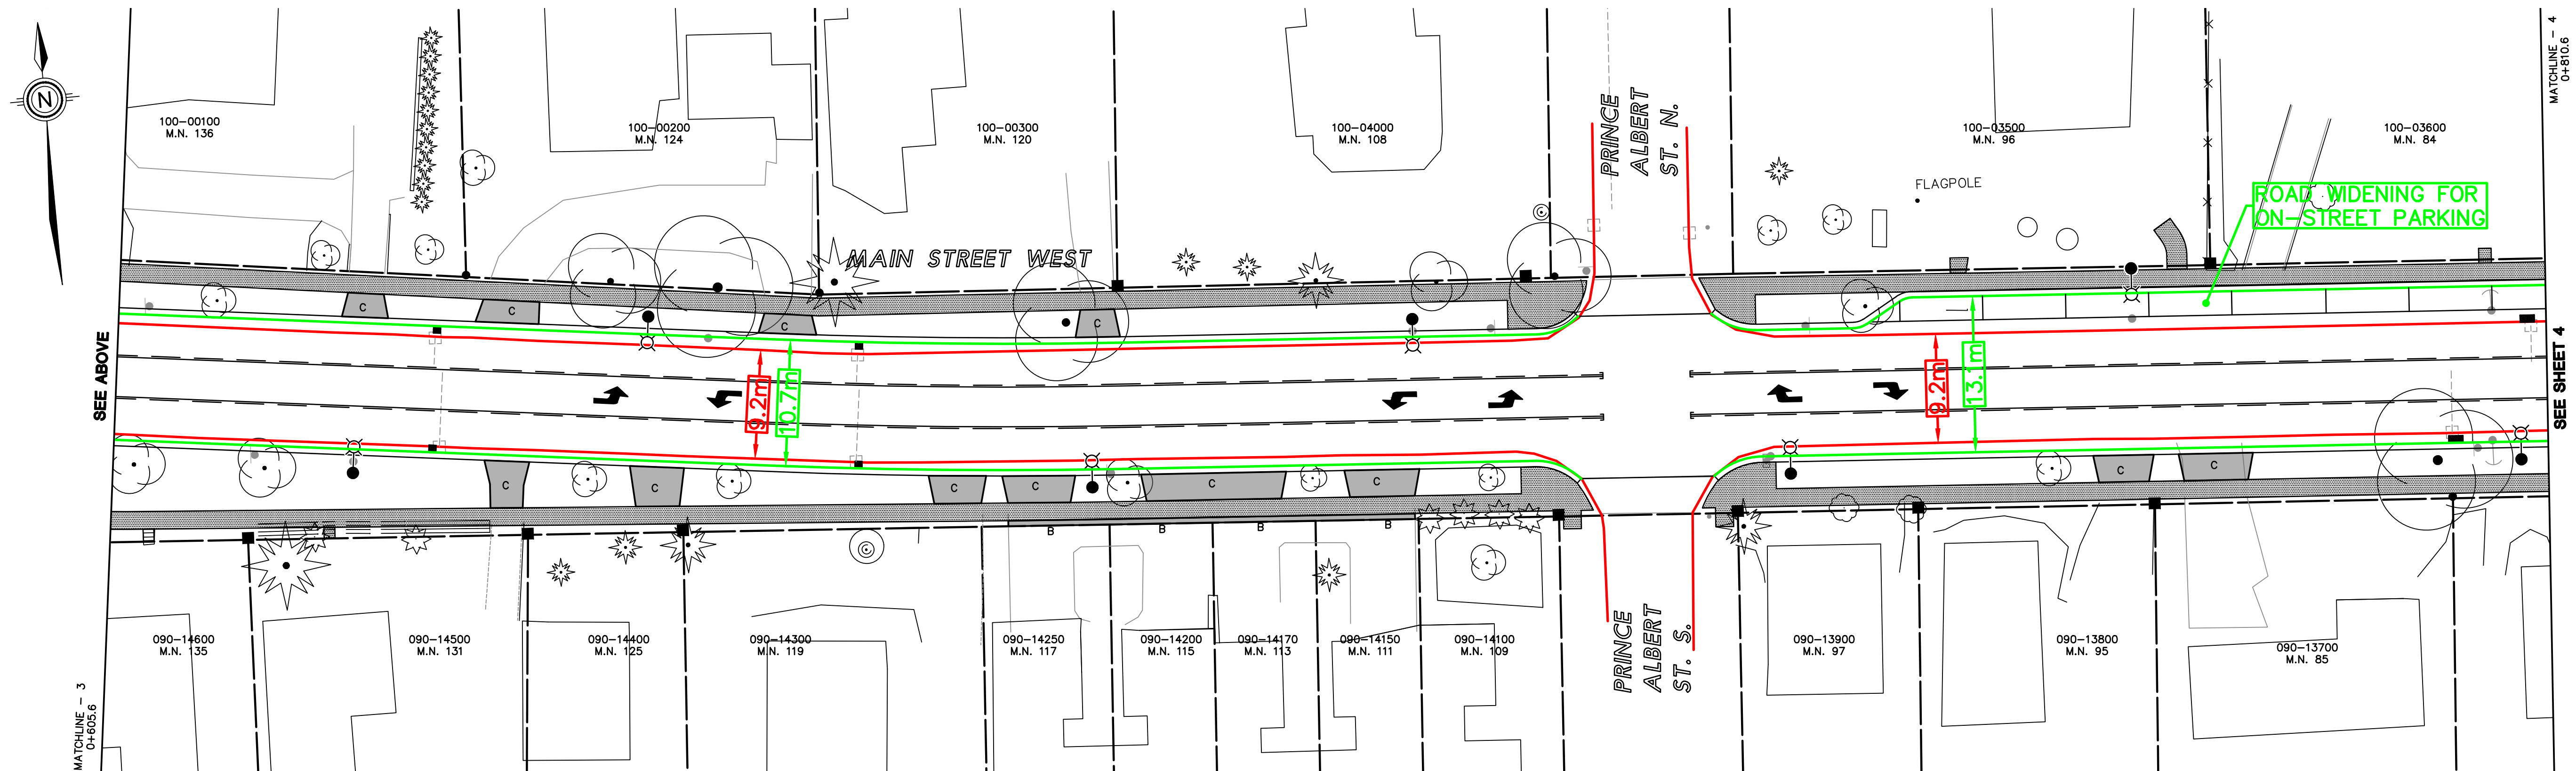

RECONSTRUCTION WORKS PLAN
Scale = 1:300

LEGEND:

- EXISTING EDGE OF PAVEMENT
- PROPOSED EDGE OF PAVEMENT
- PROPOSED STREETLIGHT

ISSUED FOR:	BY:	YY/MM/DD
ISSUES/REVISIONS:		

N. J. Peralta
Engineering Ltd.
Consulting Engineers
45 Division Street North
Kingsville, ON N9Y 1E1
P: 519-733-6587
www.peraltaengineering.com

ENGINEERING STAMP:

CLIENT/PROJECT/ADDRESS



TOWN OF KINGSVILLE
MAIN STREET WEST
ROAD
RECONSTRUCTION
MAIN STREET WEST, KINGSVILLE

SHEET TITLE:

MAIN STREET WEST
RECONSTRUCTION WORKS PLAN
STA. 0+370 TO 0+780


DESIGNED BY:	DATE:
B.N.D.	MAR. 5, 2020
DRAWN BY:	SCALE:
B.N.D.	1:300 (H)
SHEET:	OF:
3	4
PROJECT No.: E15-039	

100mm
80mm
60mm
40mm
20mm
0
1:1
Original Sheet Size ARCH D

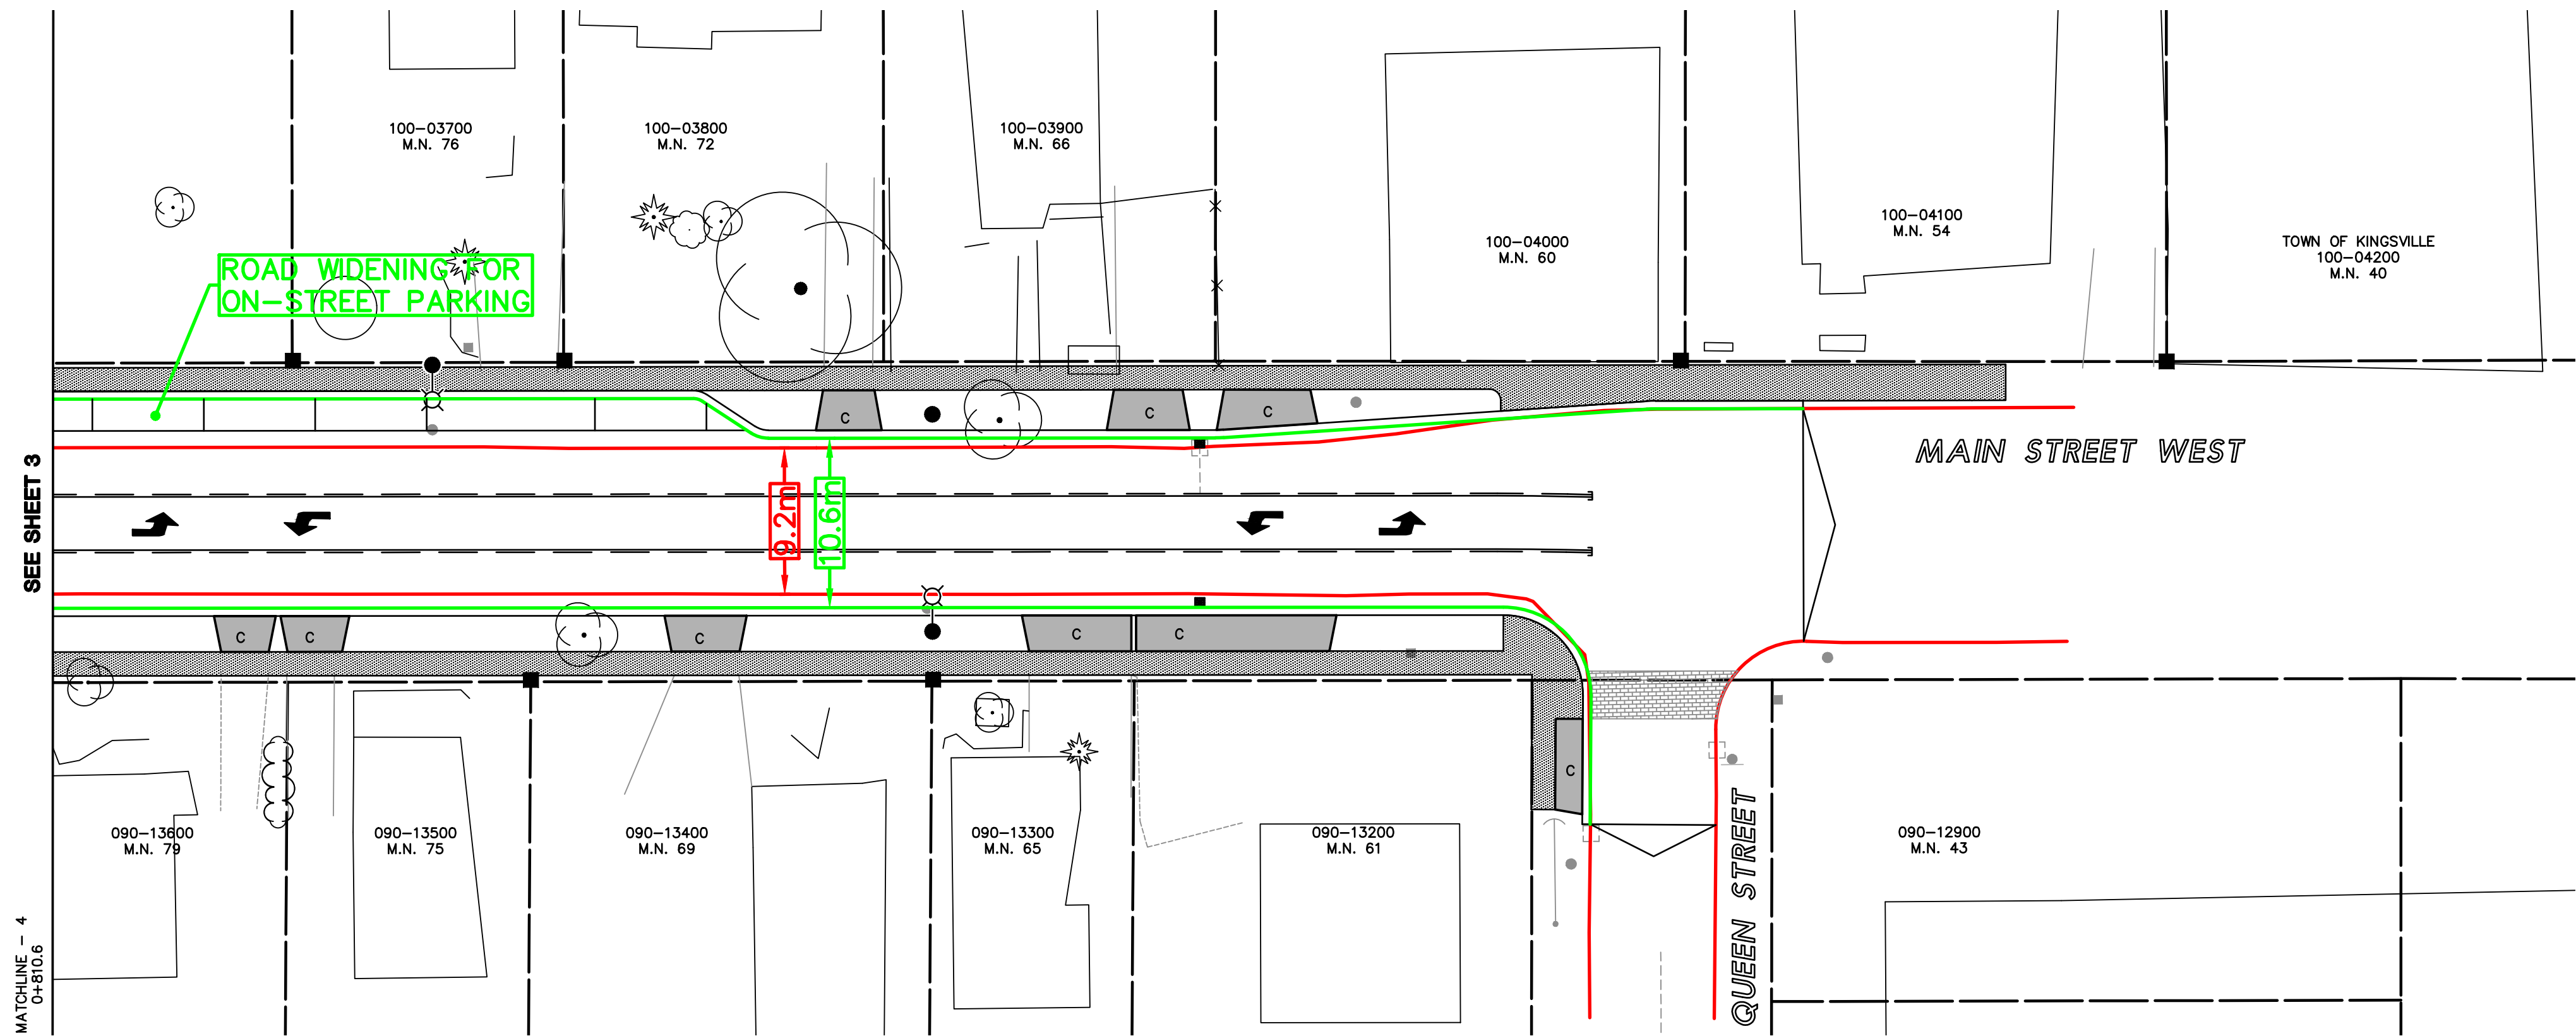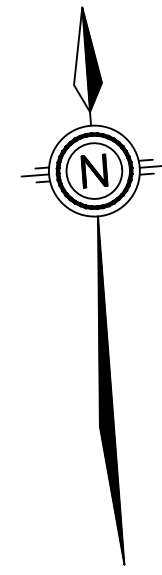


RECONSTRUCTION WORKS PLAN

Scale = 1:300

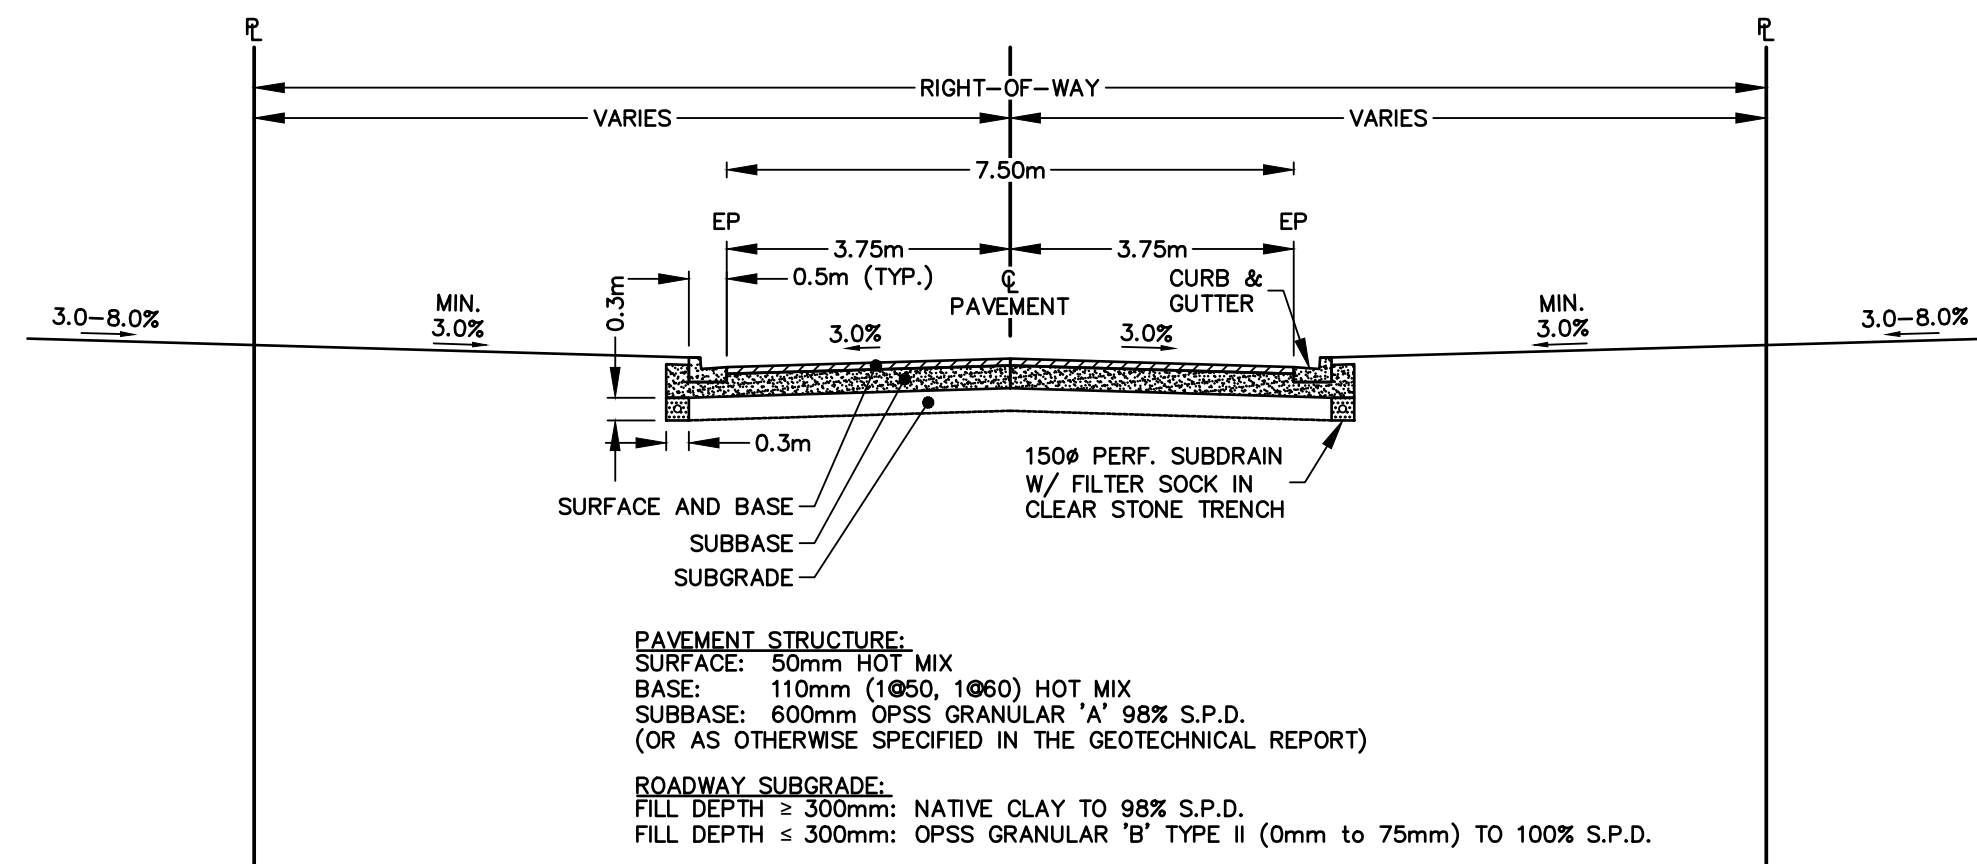


TYPICAL SECTION (STA. 0+000 - 0+110 AND 0+345 - 0+519)

NOT TO SCALE

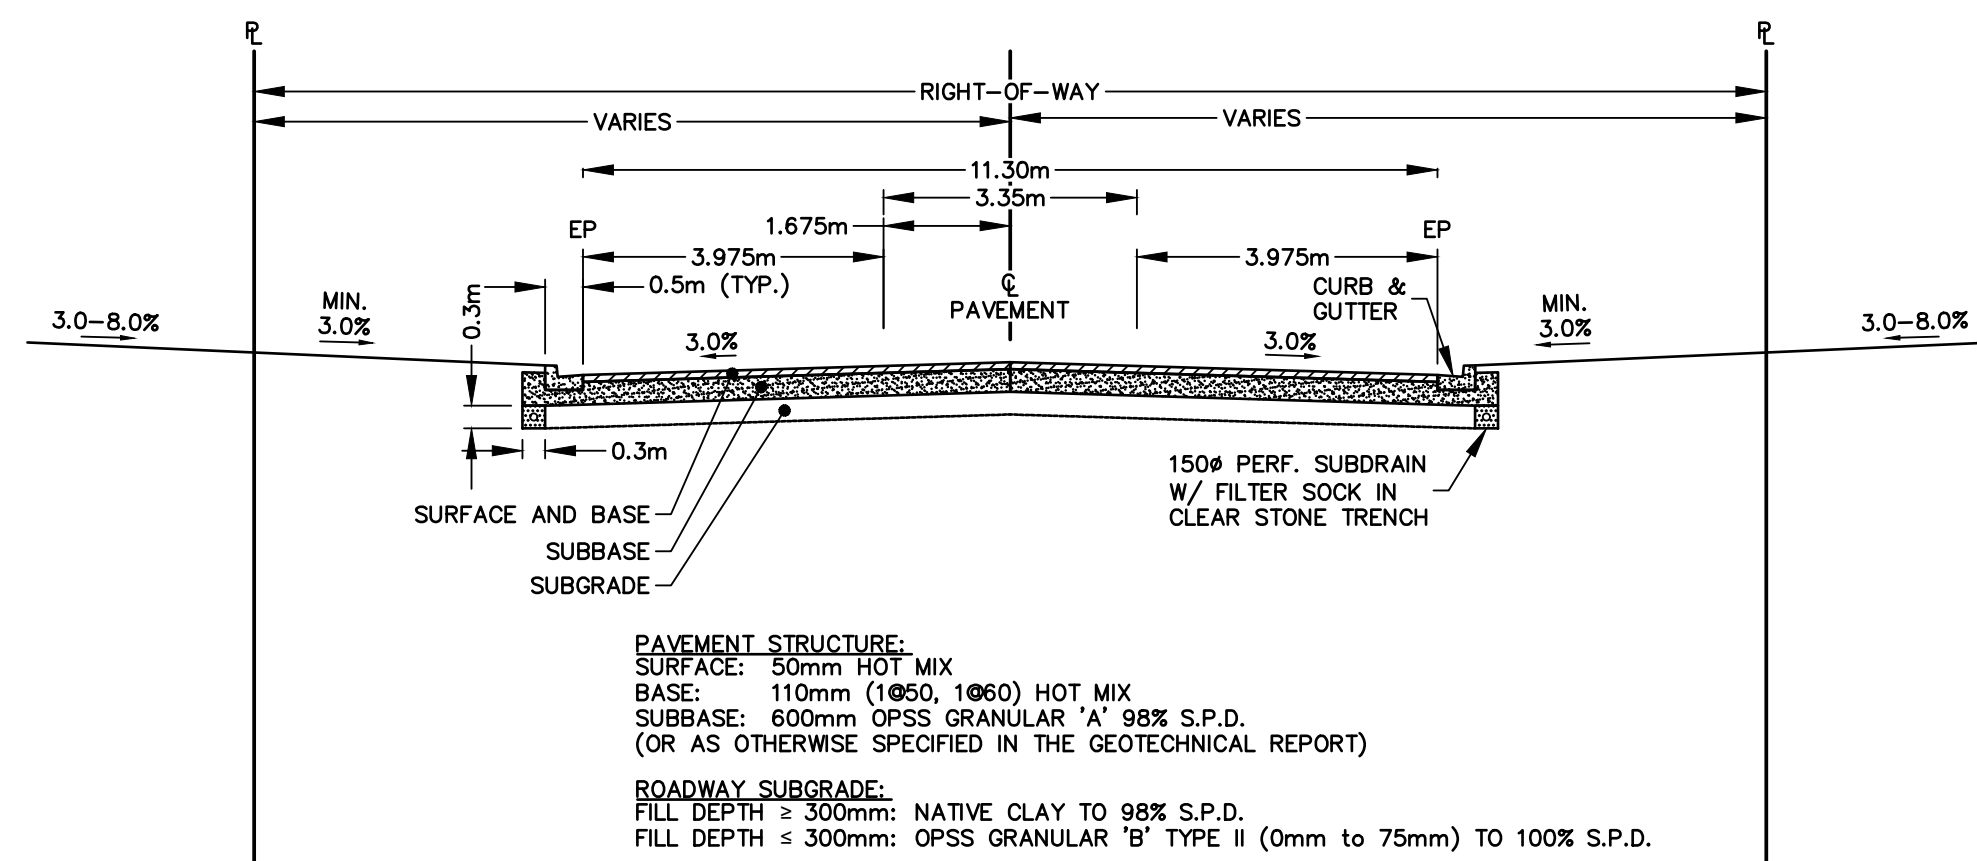


TYPICAL SECTION (STA. 0+110 TO 0+345)

NOT TO SCALE

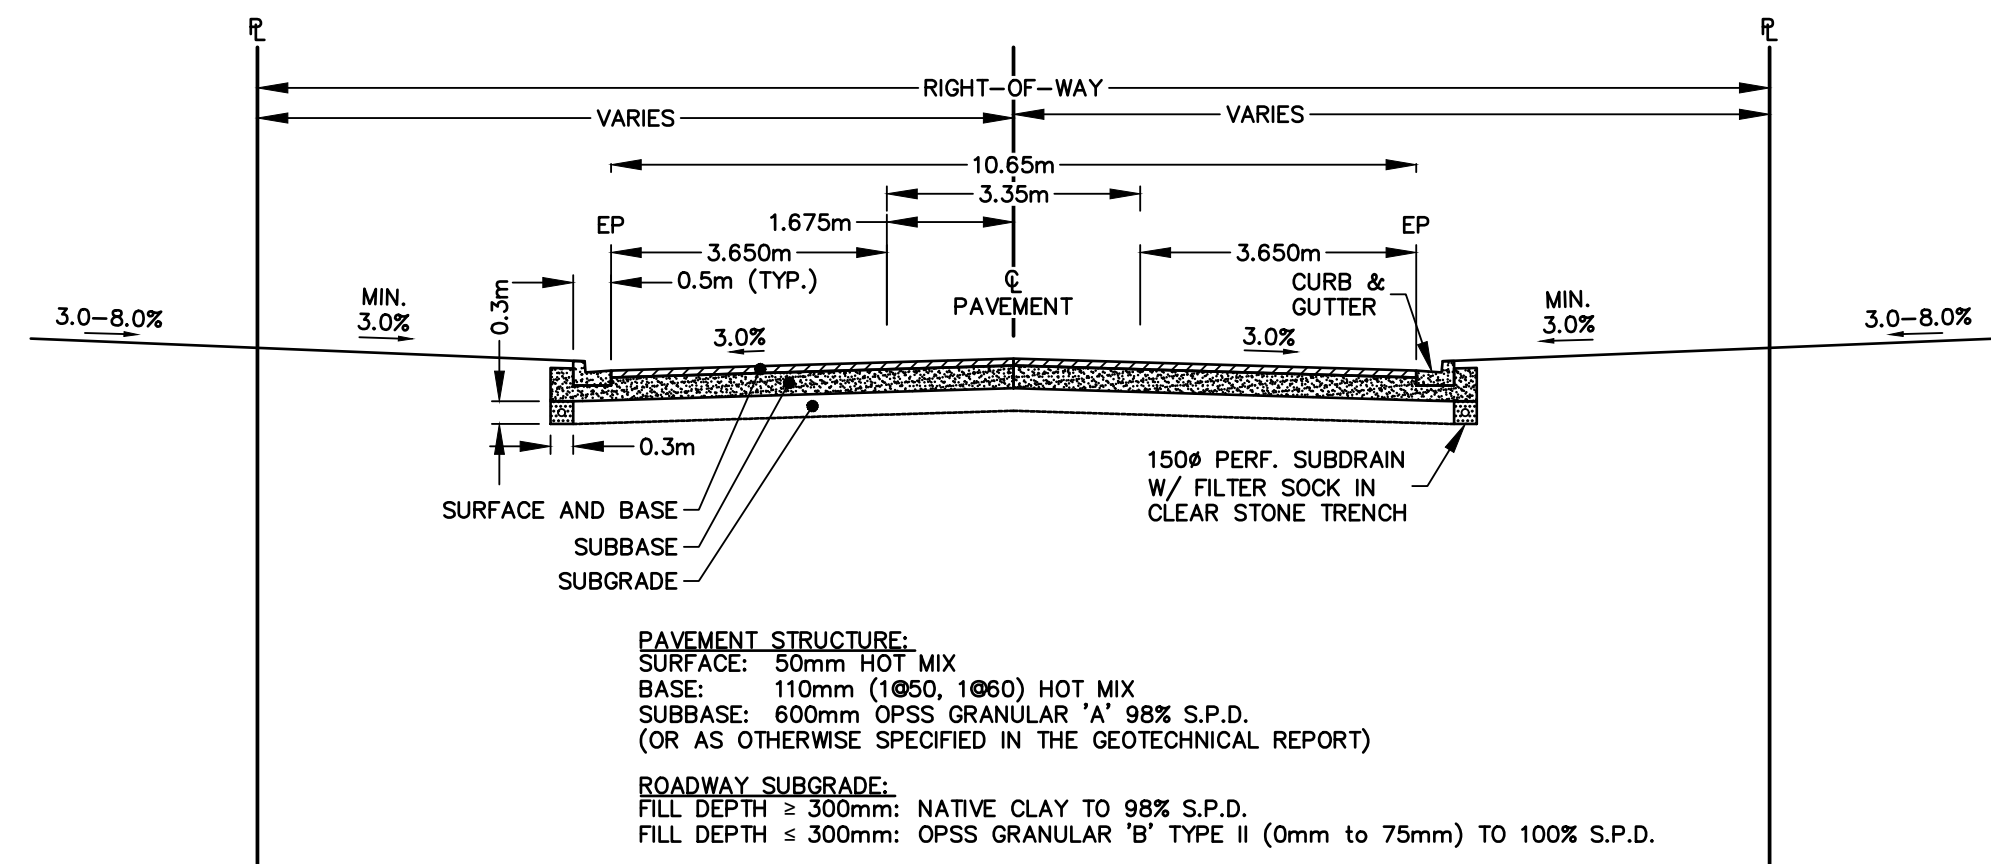

TYPICAL SECTION (STA. 0+545 TO 0+722 AND 0+825 - 0+853)

NOT TO SCALE

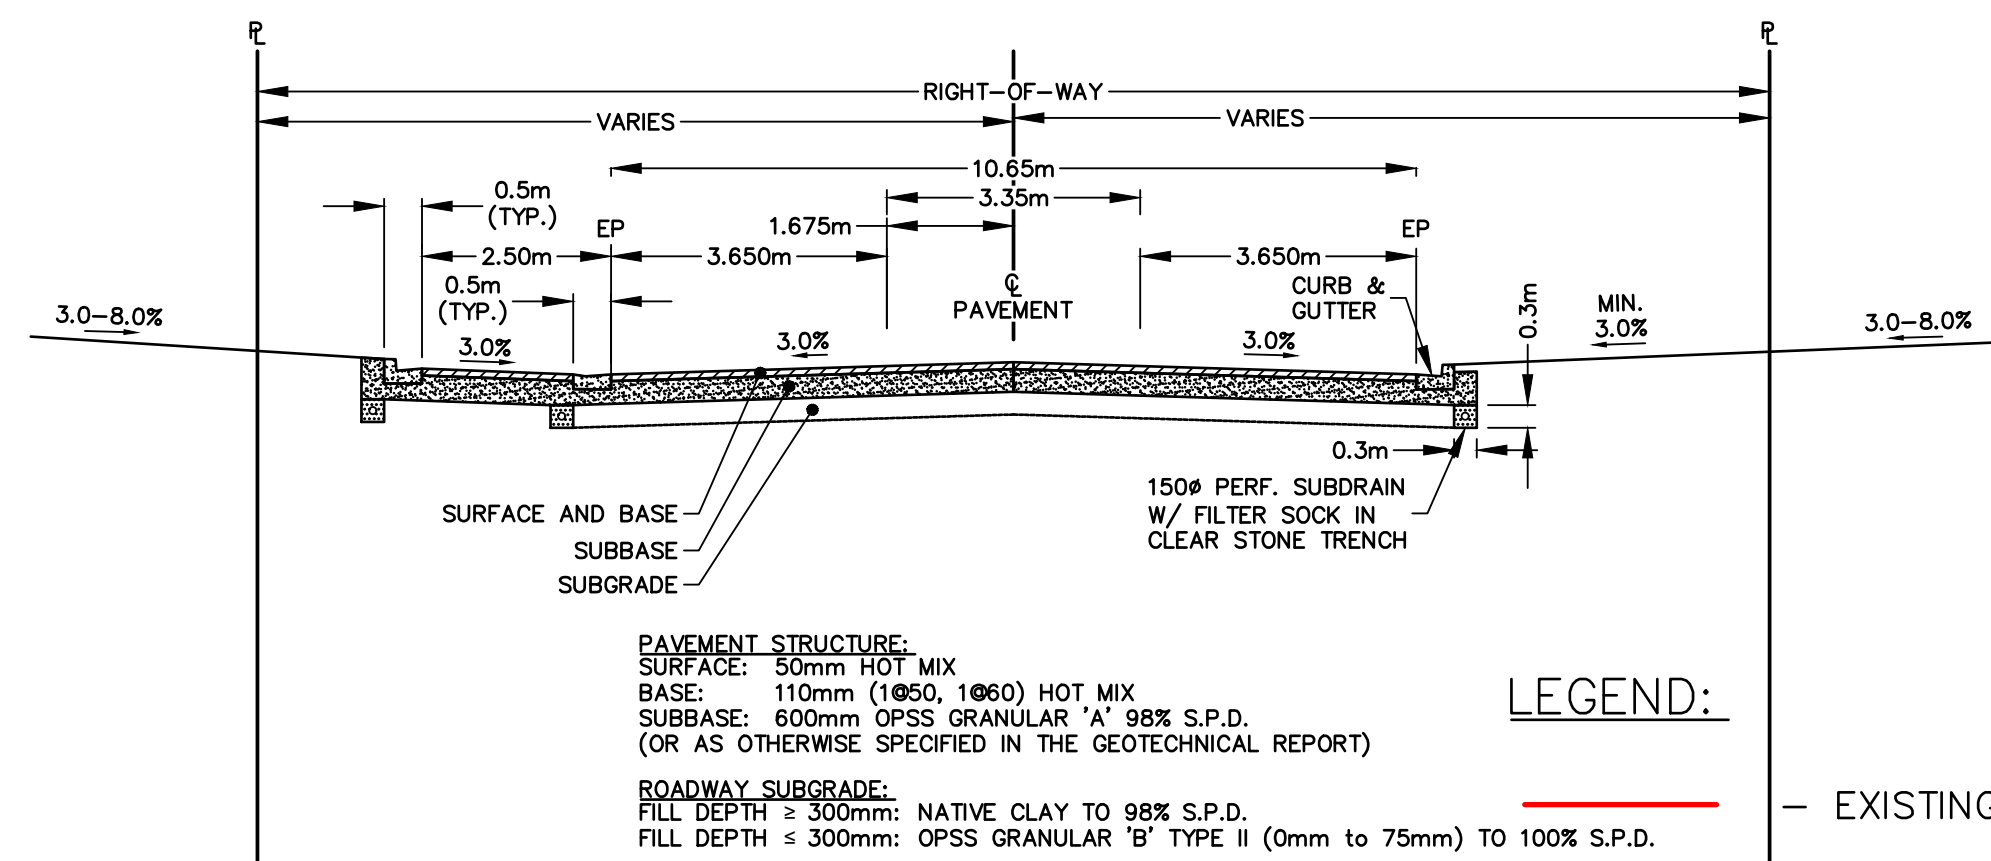

TYPICAL SECTION (STA. 0+722 TO 0+825)

NOT TO SCALE

LEGEND:

- EXISTING EDGE OF PAVEMENT
- PROPOSED EDGE OF PAVEMENT
- PROPOSED STREETLIGHT

ISSUED FOR: BY: YY/MM/DD

N. J. Peralta
Engineering Ltd.
Consulting Engineers

45 Division Street North
Kingsville, ON N9Y 1E1
P: 519-733-6587
www.peraltaengineering.com

ENGINEERING STAMP:

CLIENT/PROJECT/ADDRESS

TOWN OF KINGSVILLE
MAIN STREET WEST
ROAD
RECONSTRUCTION
MAIN STREET WEST, KINGSVILLE

SHEET TITLE:

MAIN STREET WEST
RECONSTRUCTION WORKS PLAN
STA. 0+780 TO 0+930

DESIGNED BY: B.N.D. DATE: MAR. 5, 2020

DRAWN BY: B.N.D. SCALE: 1:300 (H)

SHEET: 4 OF: 4

PROJECT No.: E15-039