




NORTH ELEVATION

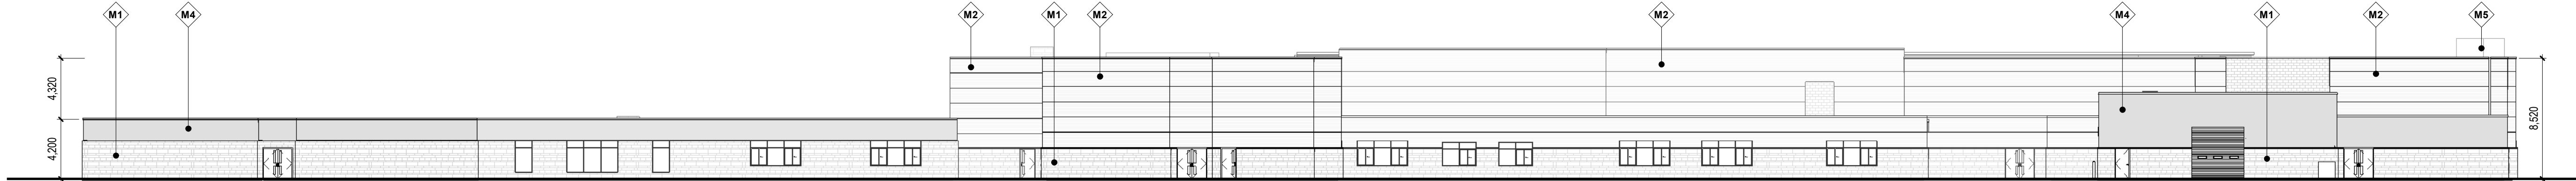

EAST ELEVATION

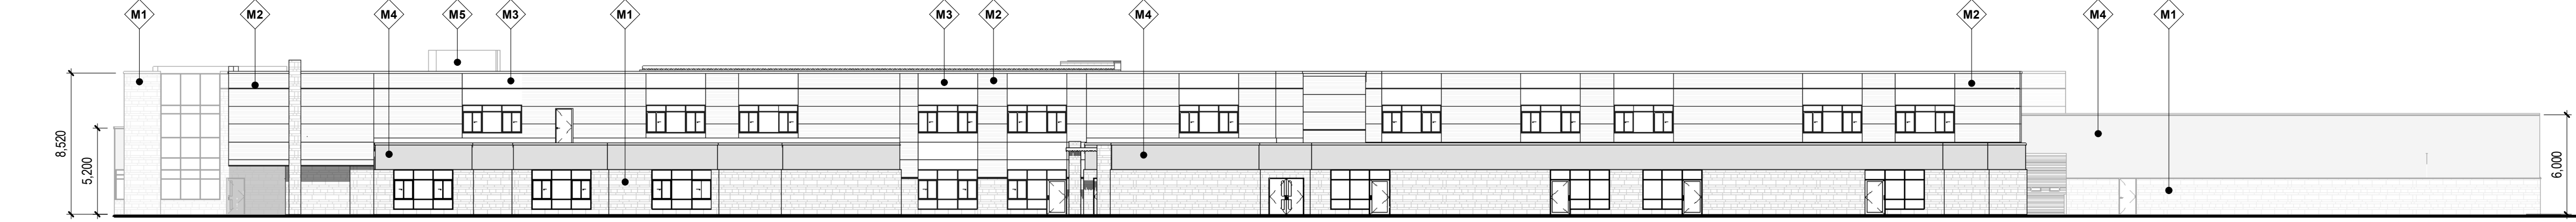

SOUTH ELEVATION

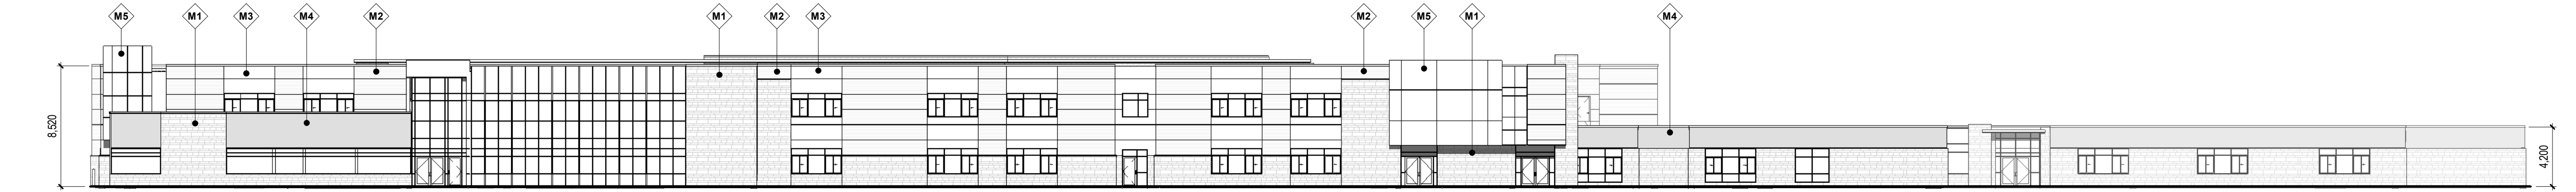

WEST ELEVATION

EXTERIOR FINISHES LEGEND

TAG	MATERIAL DESCRIPTION	PRODUCT INFO.	SPEC	GRAPHIC / HATCH
BASED ON:				
M1	MASONRY VENEER	T.B.D.	DIV. 4	
M2	INSULATED METAL PANEL - COLOR 1	MANUF: VICWEST MODEL: INSULATED PANEL	DIV. 7	
M3	INSULATED METAL PANEL - COLOR 2	MANUF: VICWEST MODEL: INSULATED PANEL	DIV. 7	NO PATTERN
M4	HORIZONTAL 7/8" CORRUGATED SIDING	MANUF: VICWEST MODEL: 7/8" CORRUGATED	DIV. 7	
M5	ALUMINUM COMPOSITE PANEL (ACM)	MANUF: APOLIC MODEL:	DIV. 7	NO PATTERN