


APPENDIX B



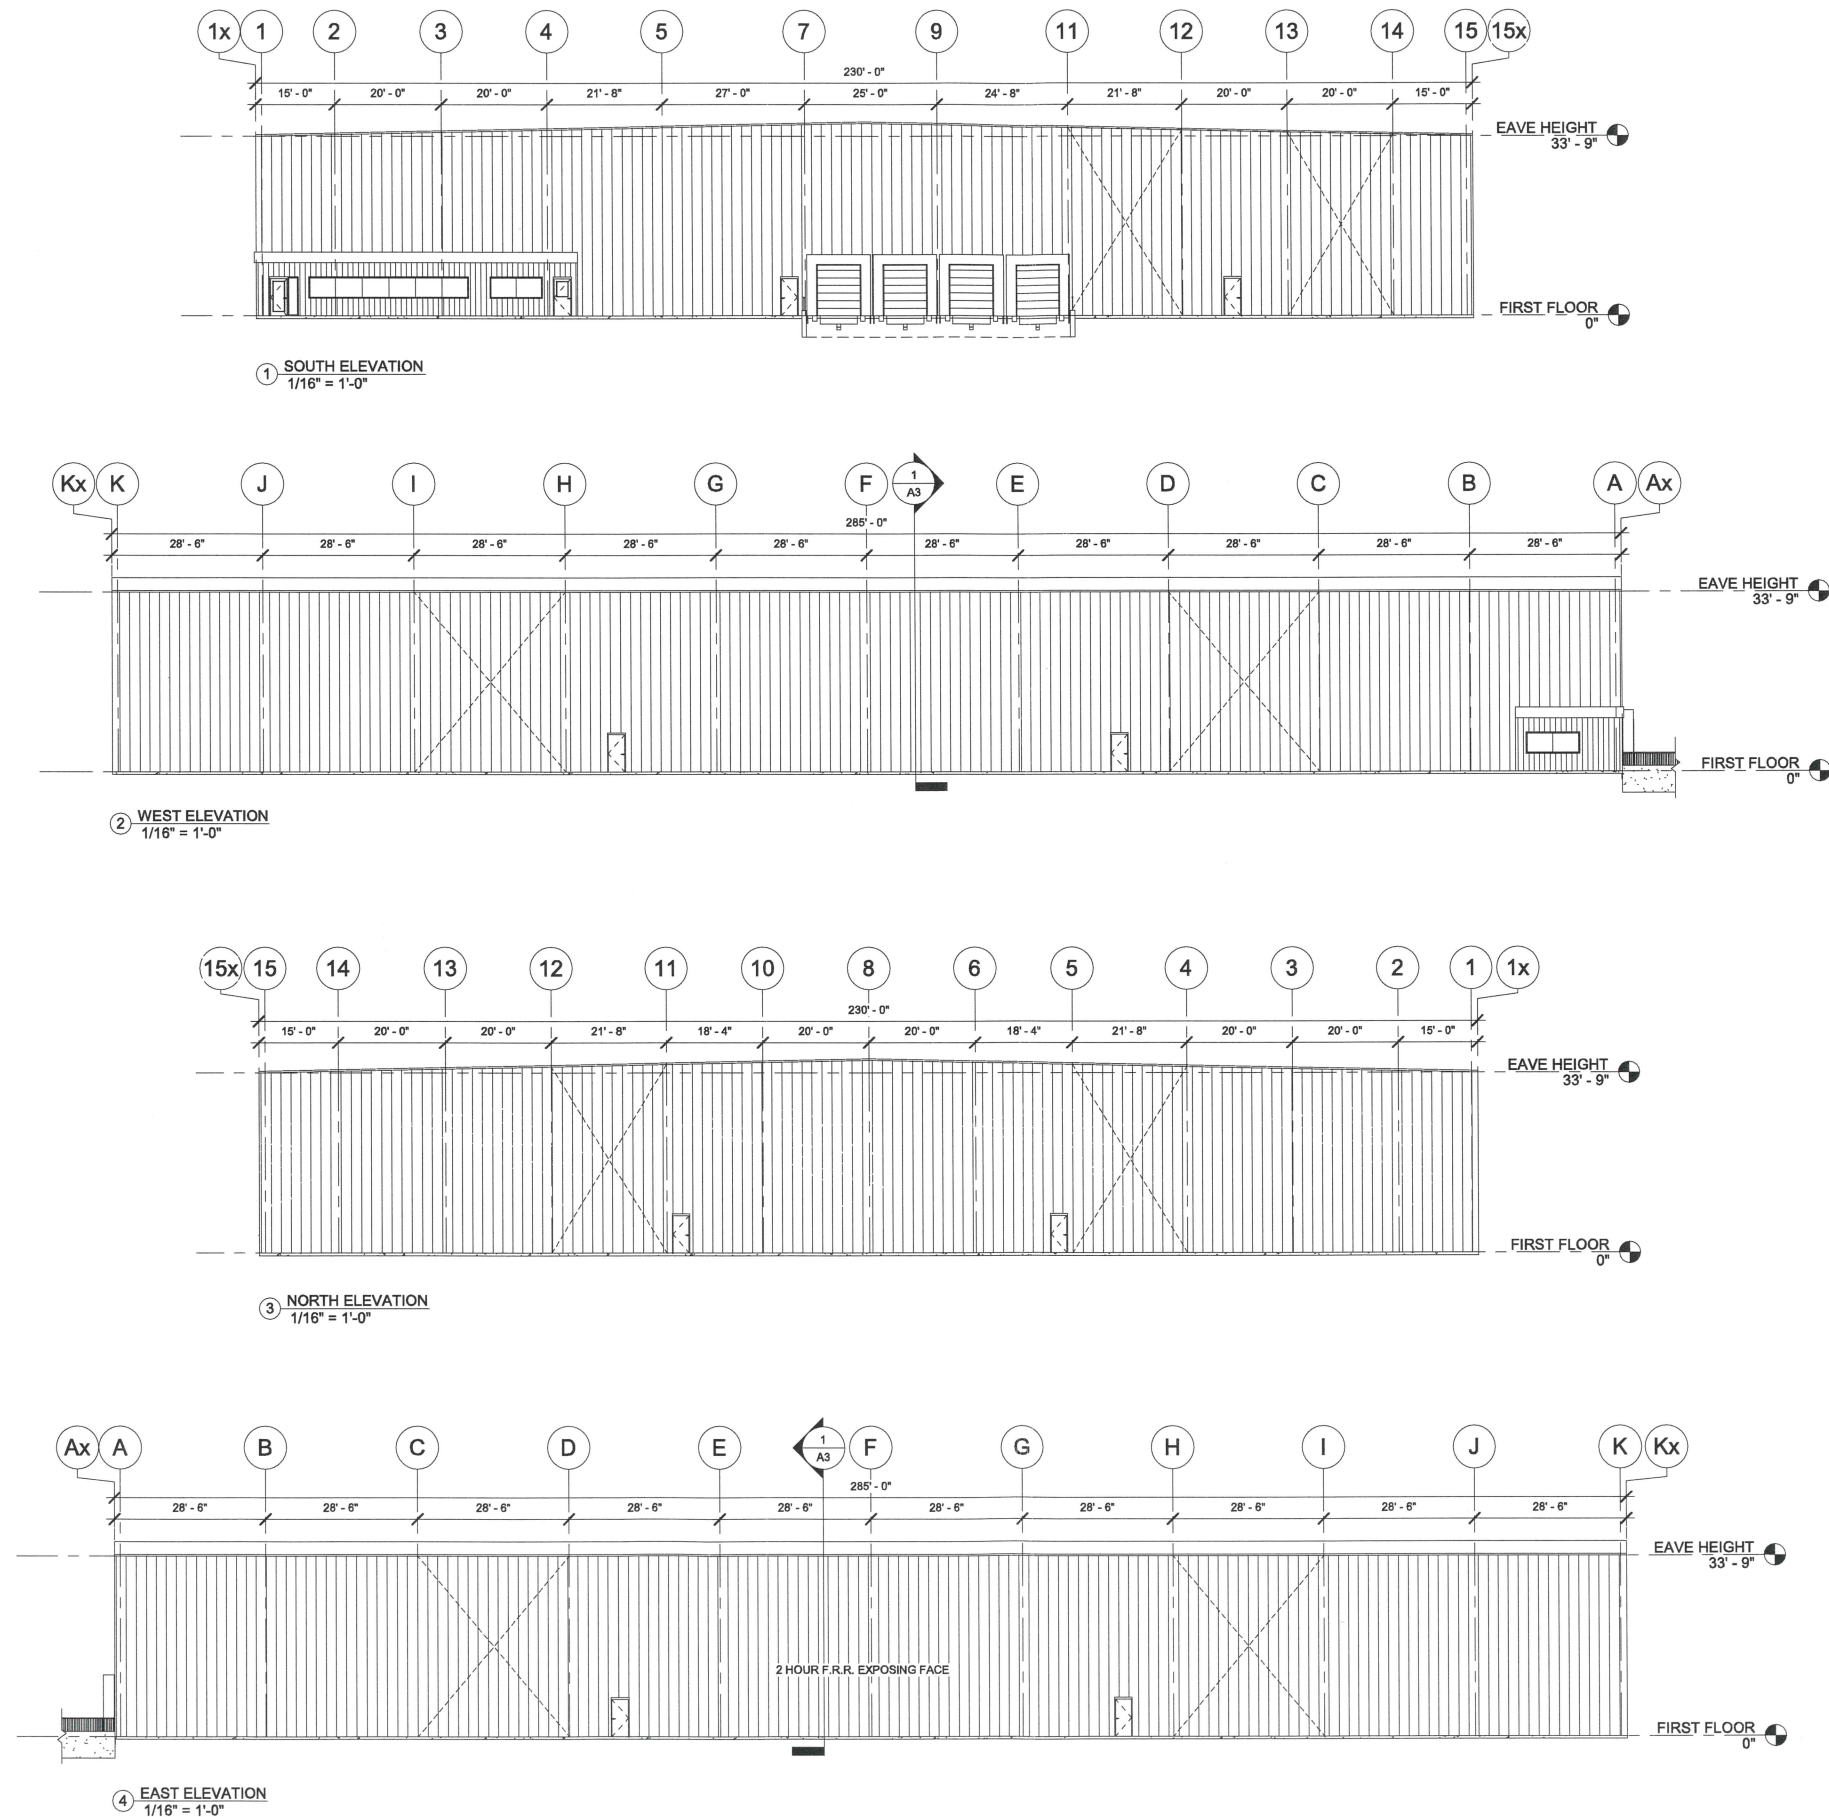

www.marcovecchio.com

Consultant
Address
Phone
Fax
e-mail

Consultant
Address
Phone
Fax
e-mail

Consultant
Address
Phone
Fax
e-mail

Consultant
Address
Phone
Fax
e-mail

Consultant
Address
Phone
Fax
e-mail

No.	Description	Date
1	REV. BUILDING LENGTH 175' TO 200'	9/21/2021
2	REV. BUILDING LENGTH TO 285'	10/20/2021
3	REV. BUILDING HEIGHT TO 33'-5"	10/20/2021
4	REV. BUILDING - MIRRORED	10/20/2021
5	REV. BUILDING - MIRRORED BACK	11/17/2021
6	REVISED OFFICE SPACES	12/8/2021
7	REVISED OFFICE SPACES	12/9/2021
8	REVISED OFFICE WINDOWS	12/10/2021
9	WINDOW ADDED TO MEETING RM.	12/10/2021
10	OFFICE AREA WINDOWS REVISED	1/11/2022

Canpaco
Lot 14-16 - Warehouse

Elevations

Project number
Date
Drawn by
Checked by

Project Number
6/8/2021
Nicolas Lamoureux
Marcovecchio Construction Ltd.

A2

Scale
1/16" = 1'-0"

1/11/2022 1:11:52 PM