

LEGEND

	SEEDED LAWN AREA (BY OTHERS)		4.9m MAINTENANCE GATE SEE DETAIL ON L-2		DOG FOUNTAIN SPECIFIC MODEL T.B.D.		PROPOSED 4" PERFORATED BIG 'O' DRAIN LINE
	DOG FENCE SEE DETAIL ON L-2		SHADE STRUCTURE SEE DETAIL ON L-2		3/4" WATER LINE		EXISTING DRAIN LINES
	DOUBLE GATE ENTRANCE SEE DETAIL ON L-2		MAGLIN TRASH RECEPTACLE		305mm (12") YARD DRAIN		

NOTE:

CONTRACTOR TO ENSURE POSITIVE DRAINAGE AND AVOID PONDING.
SITE DRAINAGE PATTERN INTENDED IS NORTH TO SOUTH.
CONTRACTOR TO VERIFY EXISTING DRAIN HEIGHT SUPPORTS YARD DRAIN TIE IN.
REPORT ANY DISCREPANCIES TO THE PROJECT MANAGER RIGHT AWAY.




ALL DRAWINGS REMAIN THE PROPERTY OF THE LANDSCAPE ARCHITECT AND SHALL NOT BE REPRODUCED OR REUSED WITHOUT THE LANDSCAPE ARCHITECTS WRITTEN PERMISSION.
THIS DRAWING SHALL NOT BE USED FOR CONSTRUCTION OR TENDER PURPOSES UNLESS SIGNED AND DATED BY RONALD H. KOUDYS, OALA, CSLA, LANDSCAPE ARCHITECT, LONDON, ONTARIO (519) 867-3322.

Ronald H. Koudys, O.A.L.A. C.S.L.A. DATE

DATE	DESCRIPTION	No.
OCT. 6, 2022	ISSUED FOR TENDER	3.
SEPT. 21, 2022	ISSUED FOR TENDER	2.
SEPT. 15, 2022	ISSUED FOR CLIENT REVIEW	1.


PLOTTING INFORMATION:
PLOTTED DATE : OCT. 6, 2022
PLOTTED SCALE : 1:1

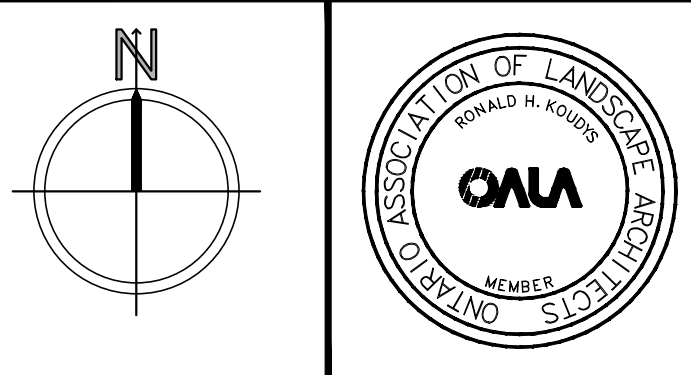


PROJECT TITLE:
KINGSVILLE
OFFLEASH DOG PARK

DRAWING TITLE:
LANDSCAPE
PLAN


DATE: OCTOBER 2022	SCALE: AS NOTED	DRAWING No. L-1
DRAWN: RKL INC.	CHECKED BY: RHK	
PROJECT No. 19-258c		

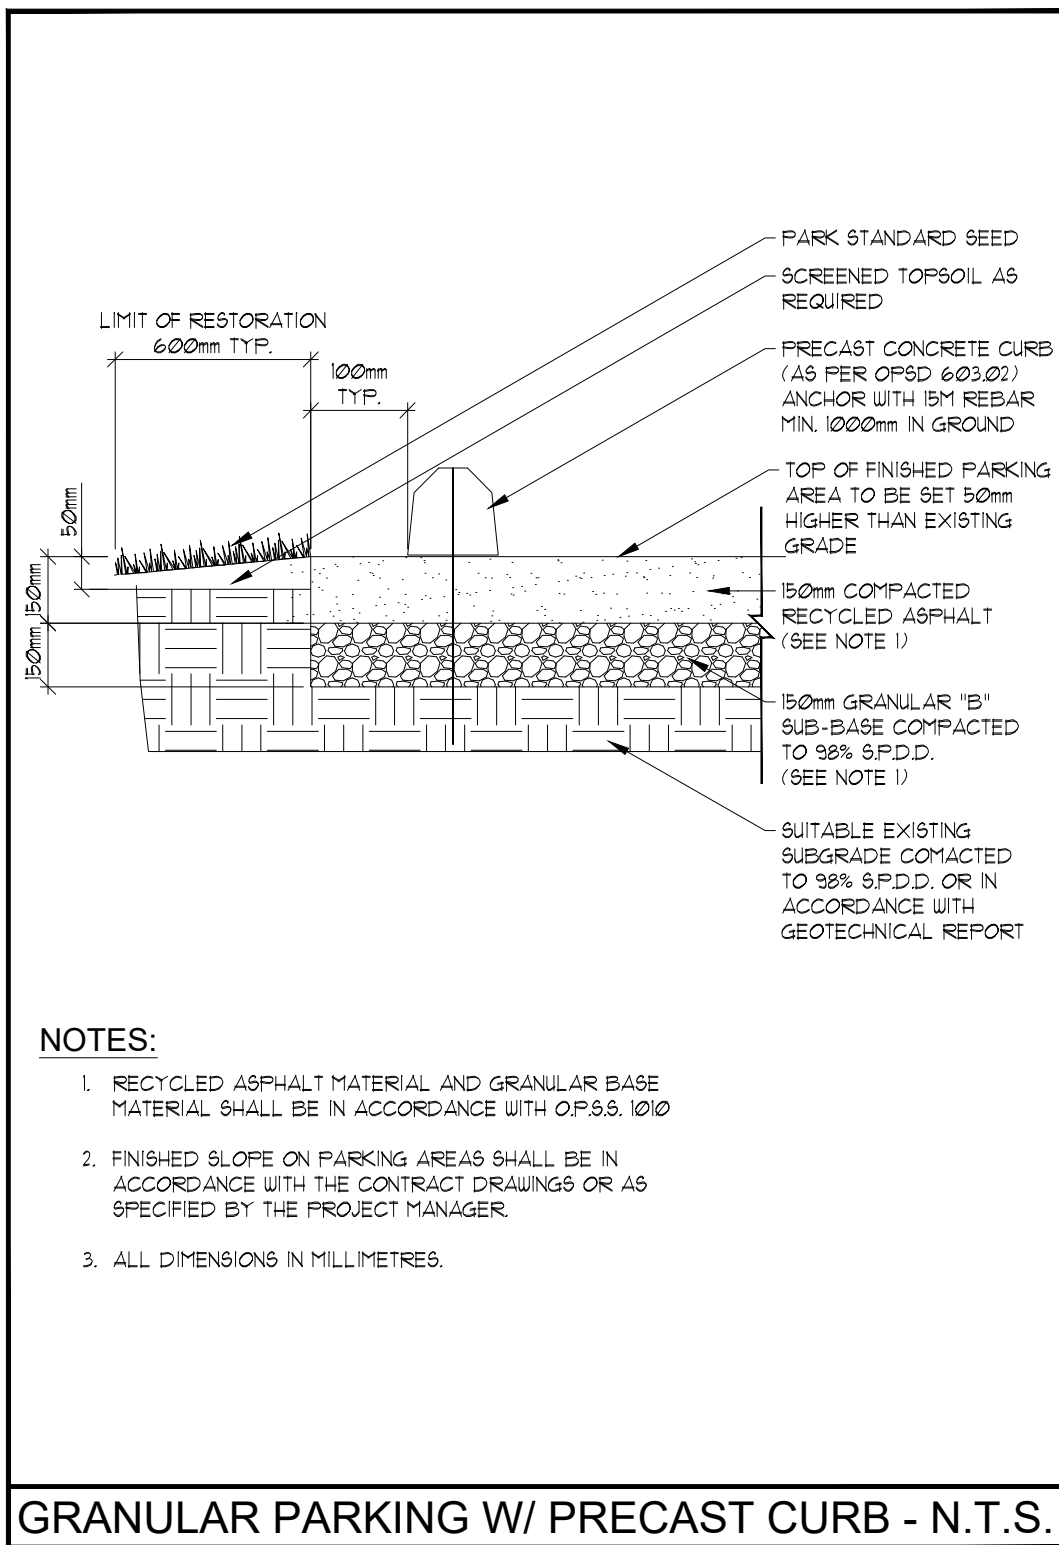


GRANULAR PARKING W/ PRECAST CURB - N.T.S.

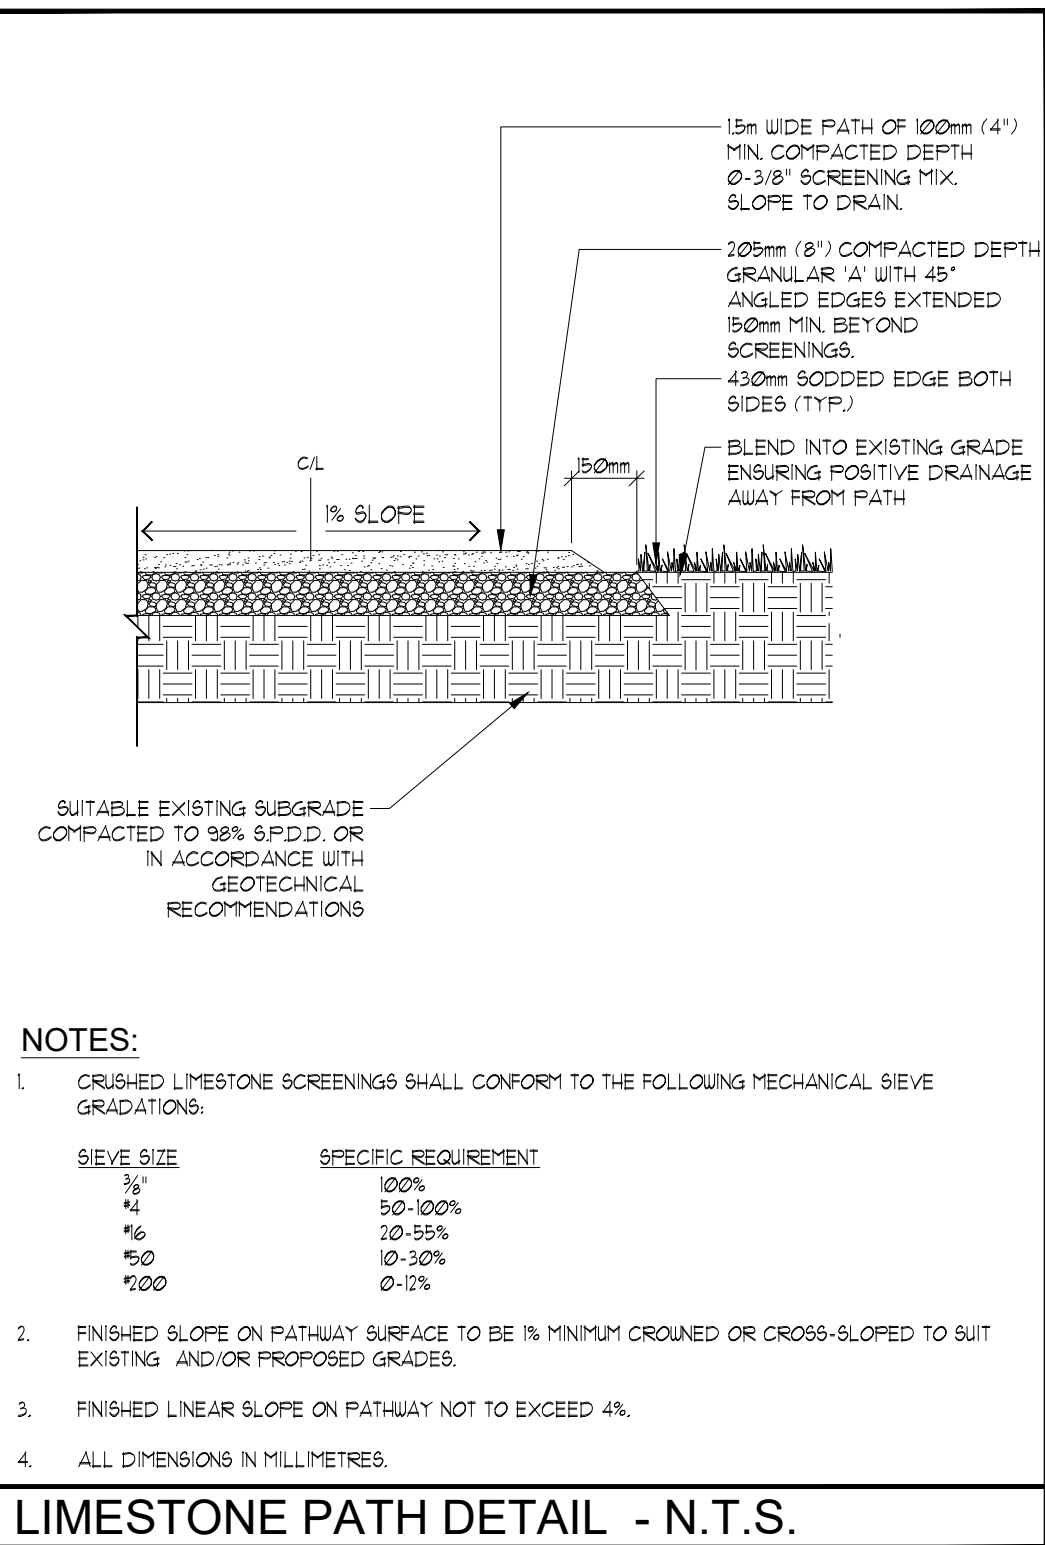


LIMESTONE PATH DETAIL - N.T.S.

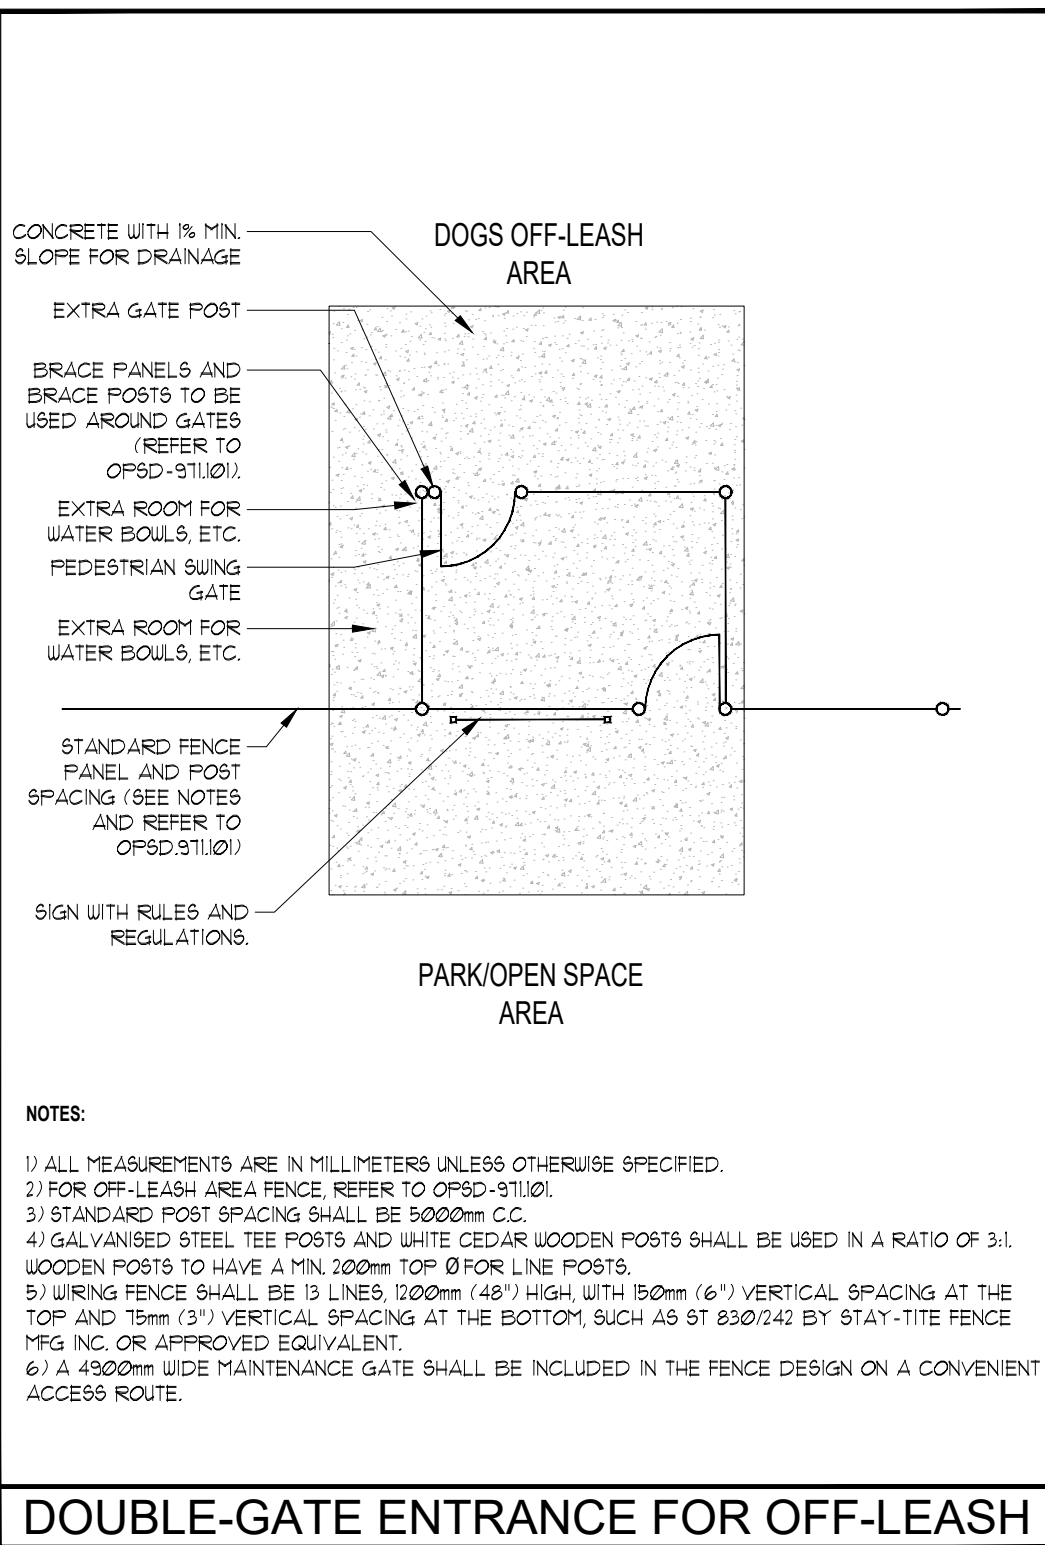

DOUBLE-GATE ENTRANCE FOR OFF-LEASH

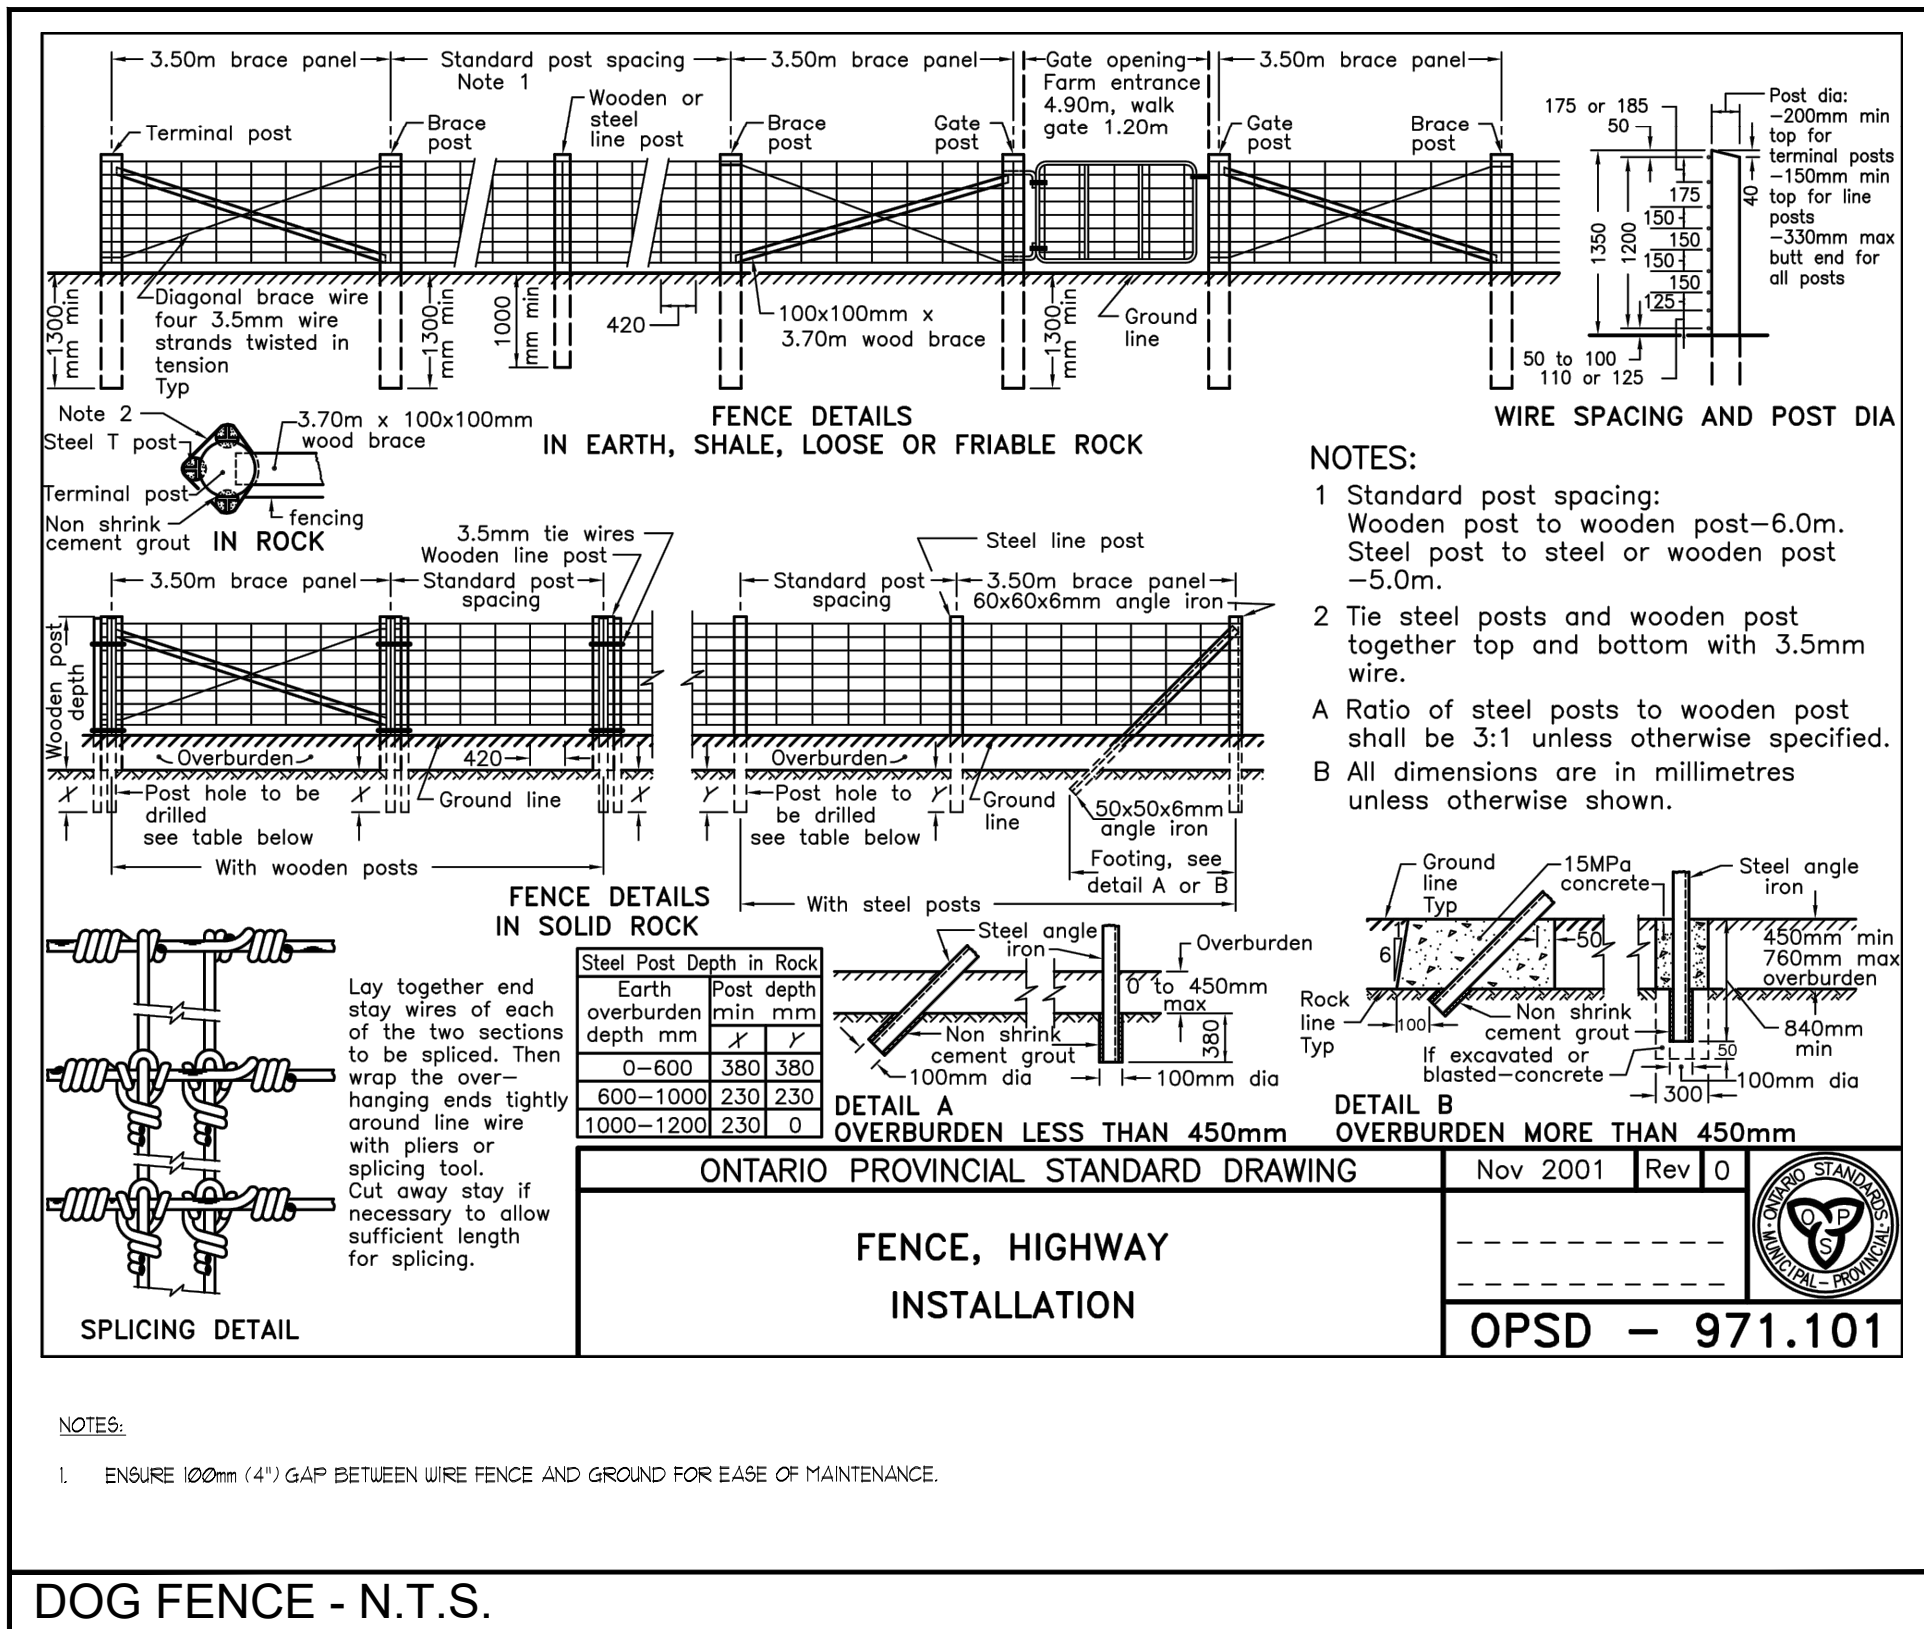


DOG FENCE - N.T.S.

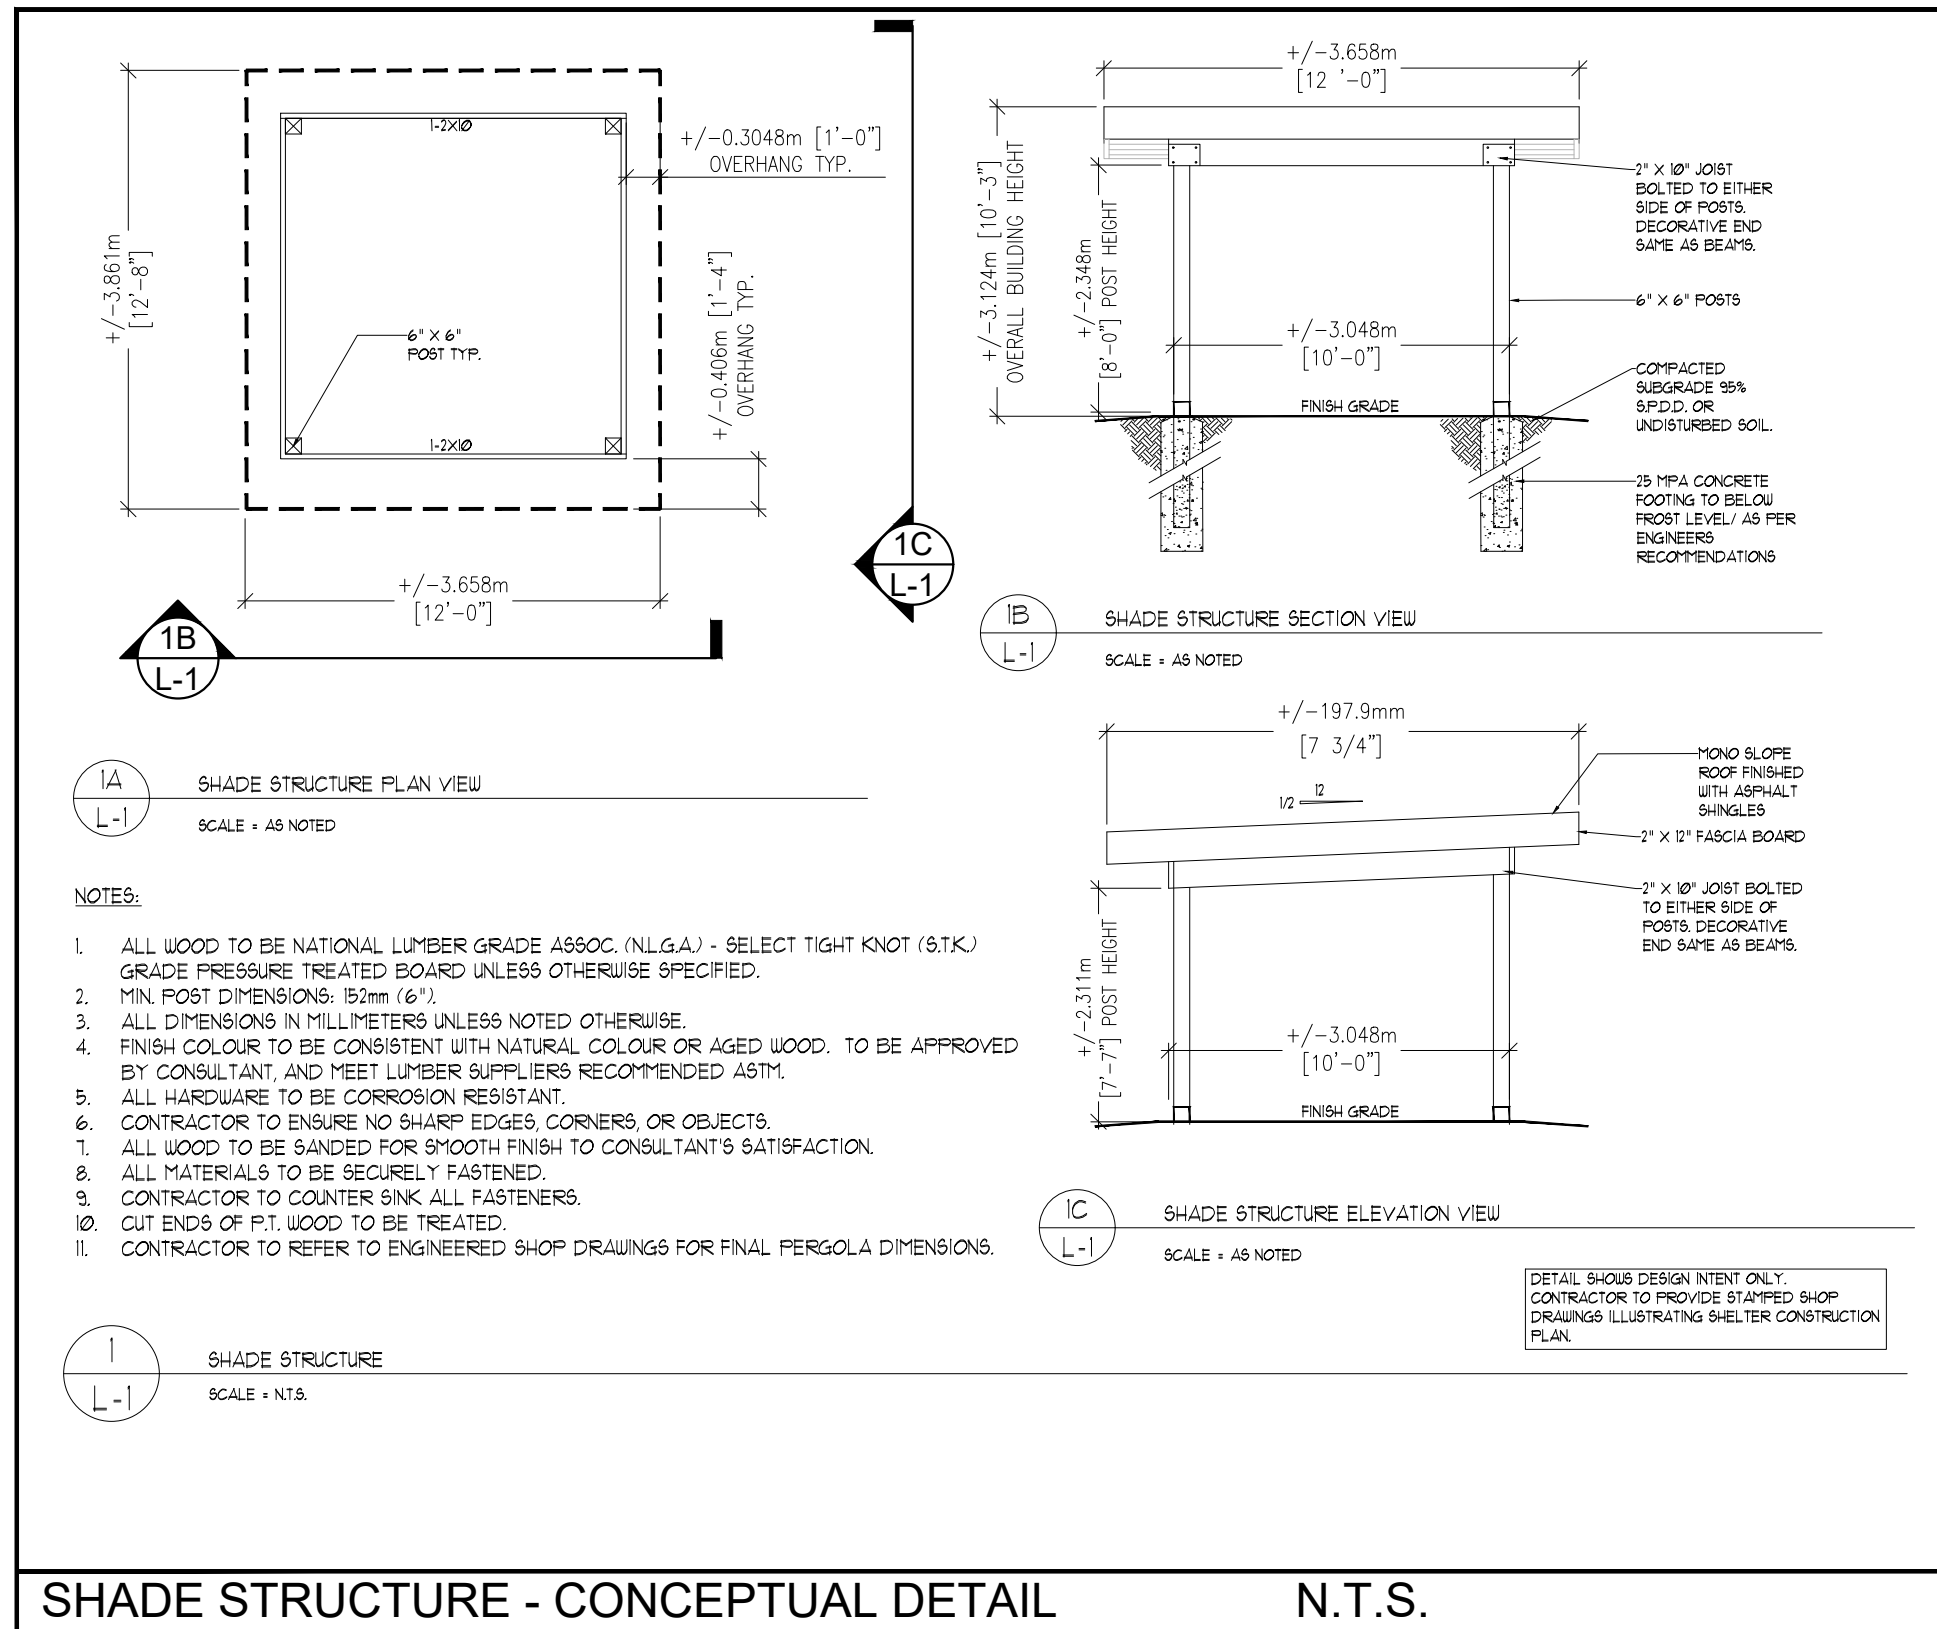

SHADE STRUCTURE - CONCEPTUAL DETAIL

N.T.S.

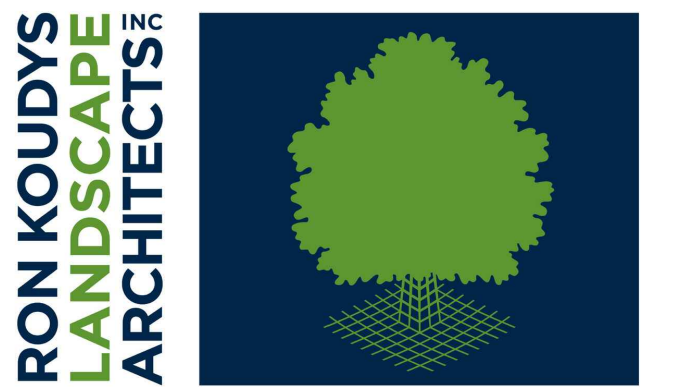


ALL DRAWINGS REMAIN THE PROPERTY OF THE LANDSCAPE ARCHITECT AND SHALL NOT BE REPRODUCED OR REUSED WITHOUT THE LANDSCAPE ARCHITECTS WRITTEN PERMISSION.

THIS DRAWING SHALL NOT BE USED FOR CONSTRUCTION OR TENDER PURPOSES UNLESS SIGNED AND DATED BY RONALD H. KOUDYS, O.A.L.A., C.S.L.A., LANDSCAPE ARCHITECT, LONDON, ONTARIO (519) 667-3322.

Ronald H. Koudys, O.A.L.A., C.S.L.A. DATE

DATE	DESCRIPTION	No.
OCT. 6, 2022	ISSUED FOR TENDER	3.
SEPT. 27, 2022	ISSUED FOR TENDER	2.
SEPT. 15, 2022	ISSUED FOR CLIENT REVIEW	1.

PLOTTING INFORMATION:
PLOTTED DATE : OCT. 6, 2022
PLOTTED SCALE : 1:1

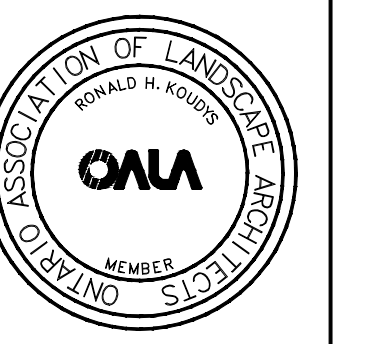

PROJECT TITLE:
**KINGSVILLE
OFFLEASH DOG PARK**

DRAWING TITLE:
**LANDSCAPE
DETAILS**

DATE: OCTOBER 2022	SCALE: AS NOTED	DRAWING No. L-2
DRAWN: RKL INC.	CHECKED BY: RKL	
PROJECT No. 19-258c		