


LEGEND

- STUDY AREA AND WATER SERVICE AREA BOUNDARY
- EXISTING WATER TOWERS
- X INTERCONNECTING VALVE
- N.C. NORMALLY CLOSED
- WATER TREATMENT PLANT
- 300 — EXISTING WATERMAINS & DIAMETER

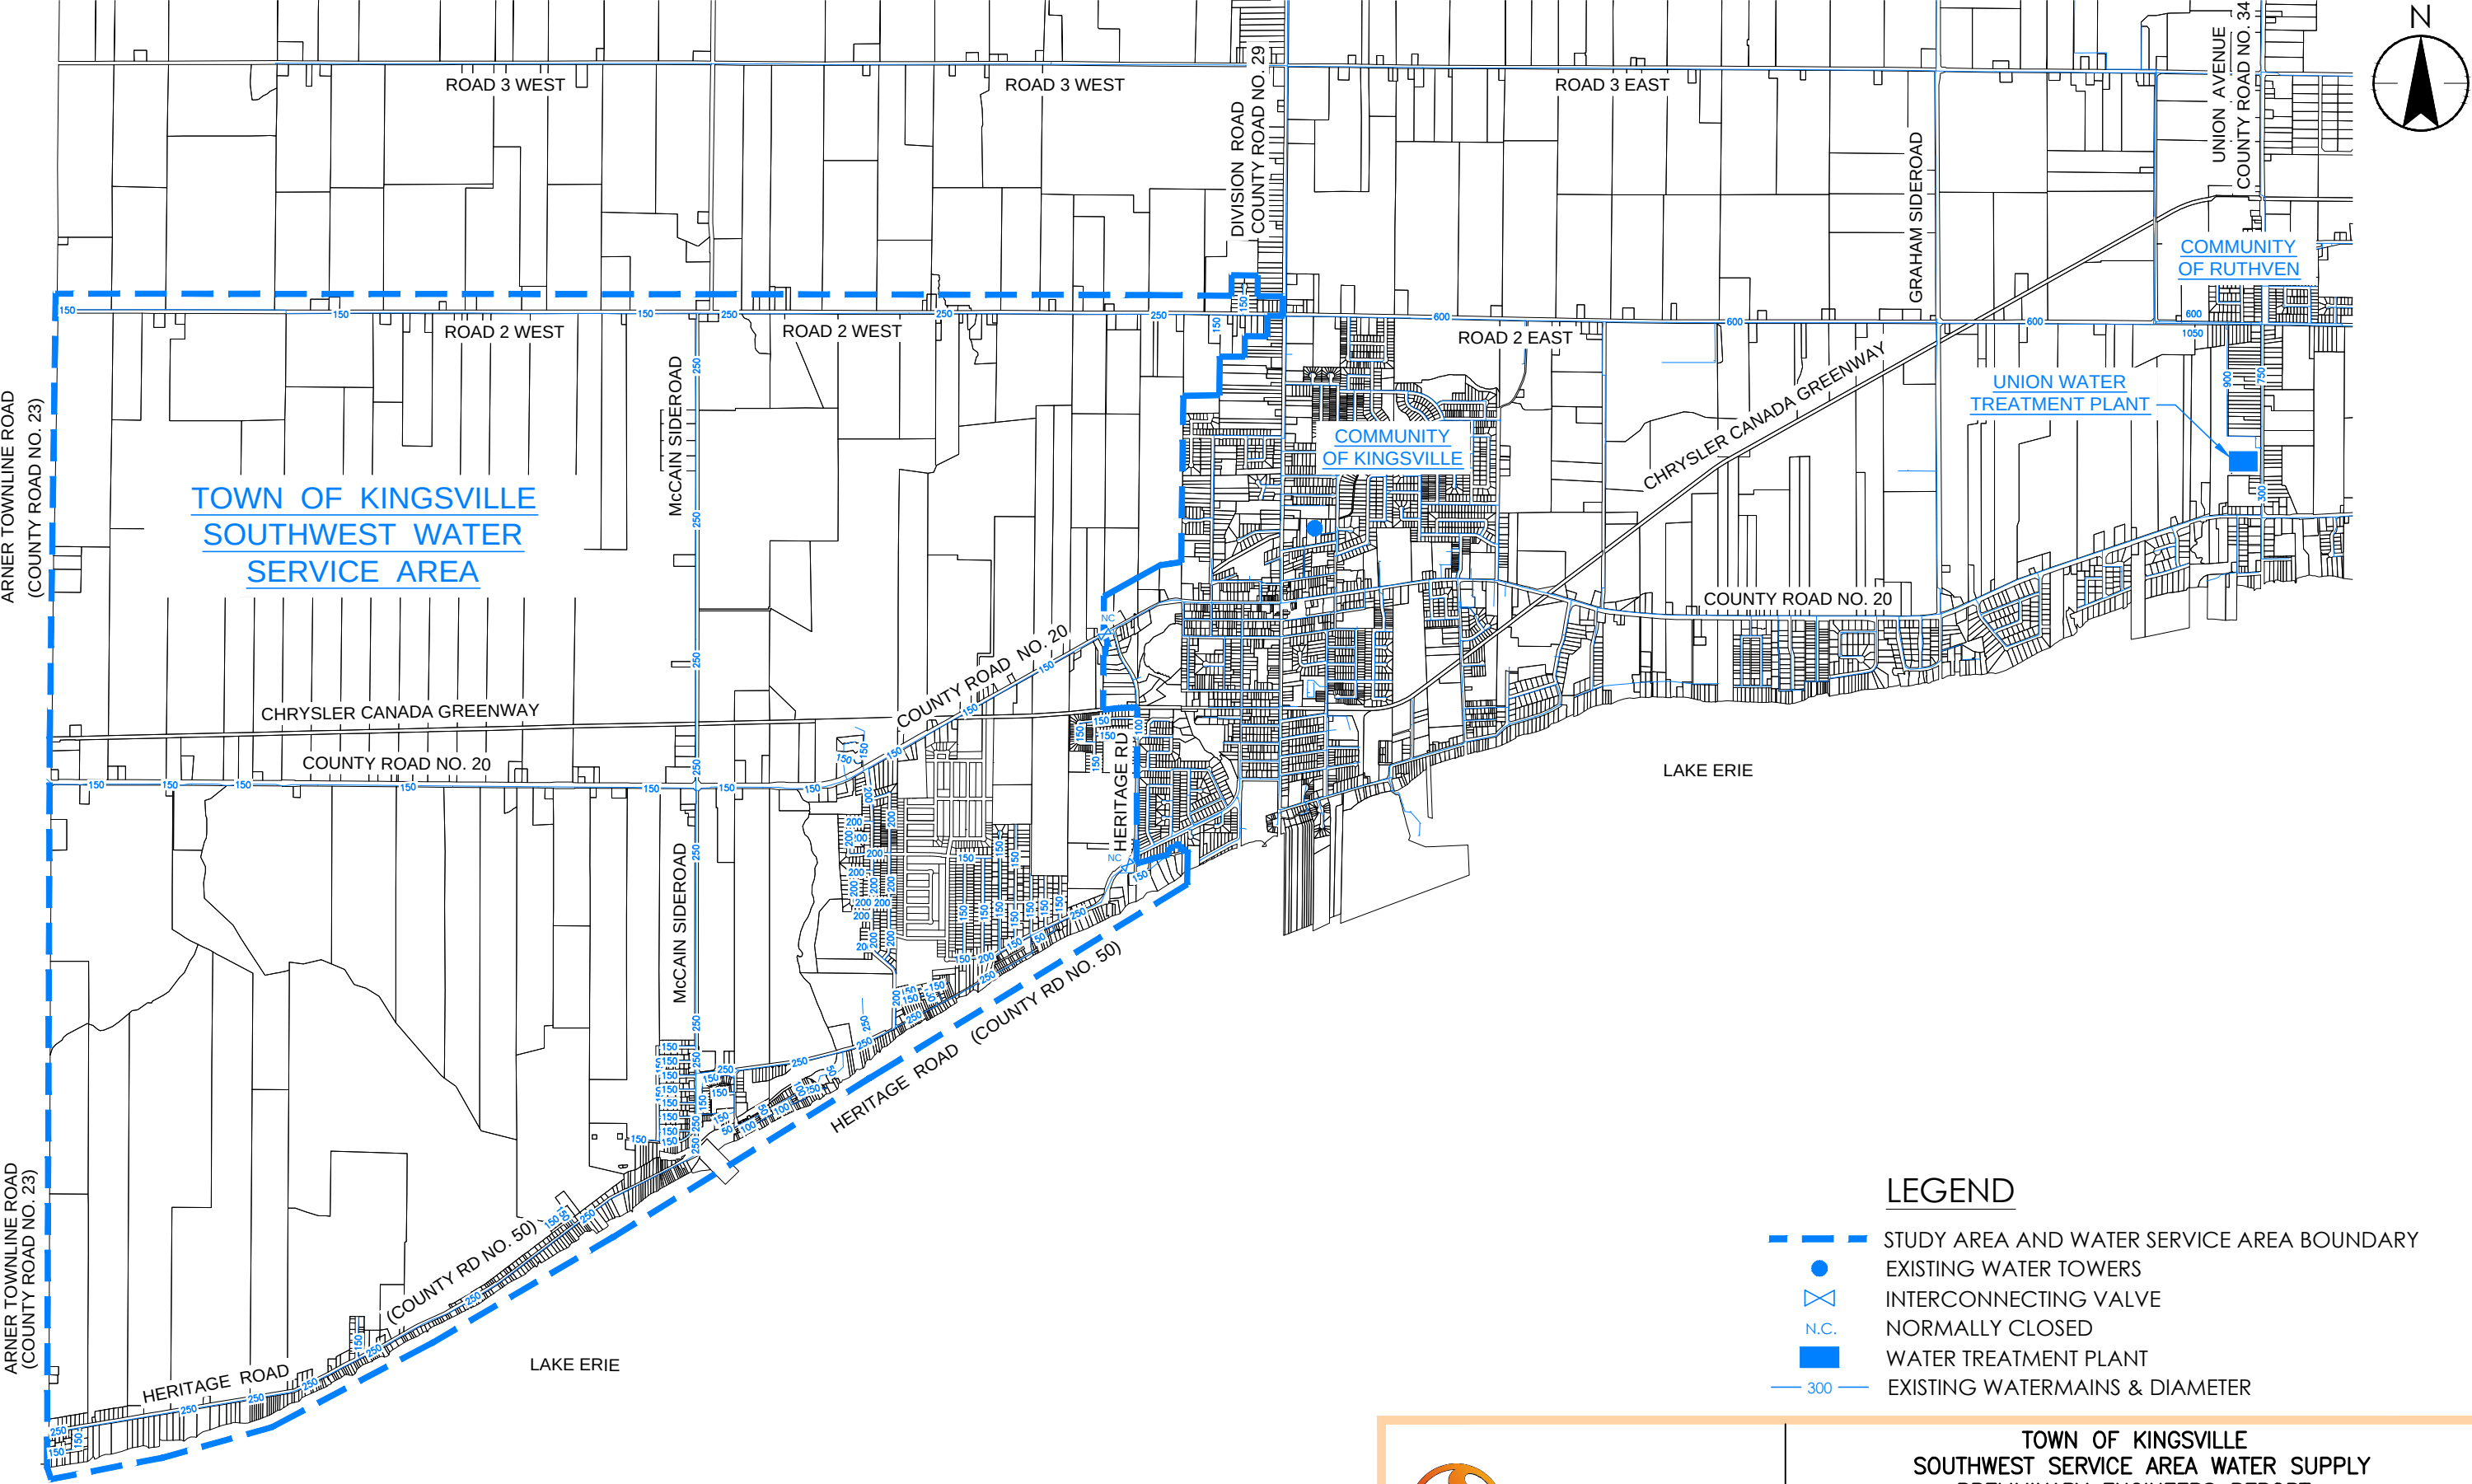

TOWN OF KINGSVILLE
SOUTHWEST SERVICE AREA WATER SUPPLY
PRELIMINARY ENGINEERS REPORT

STUDY AREA & EXISTING WATERMAINS

PROJECT NO.	0	350	1050	1750m	DRAWING NO.
165620102-203	1:35000				FIGURE 1