




APPENDIX B – SITE PLAN DRAWING

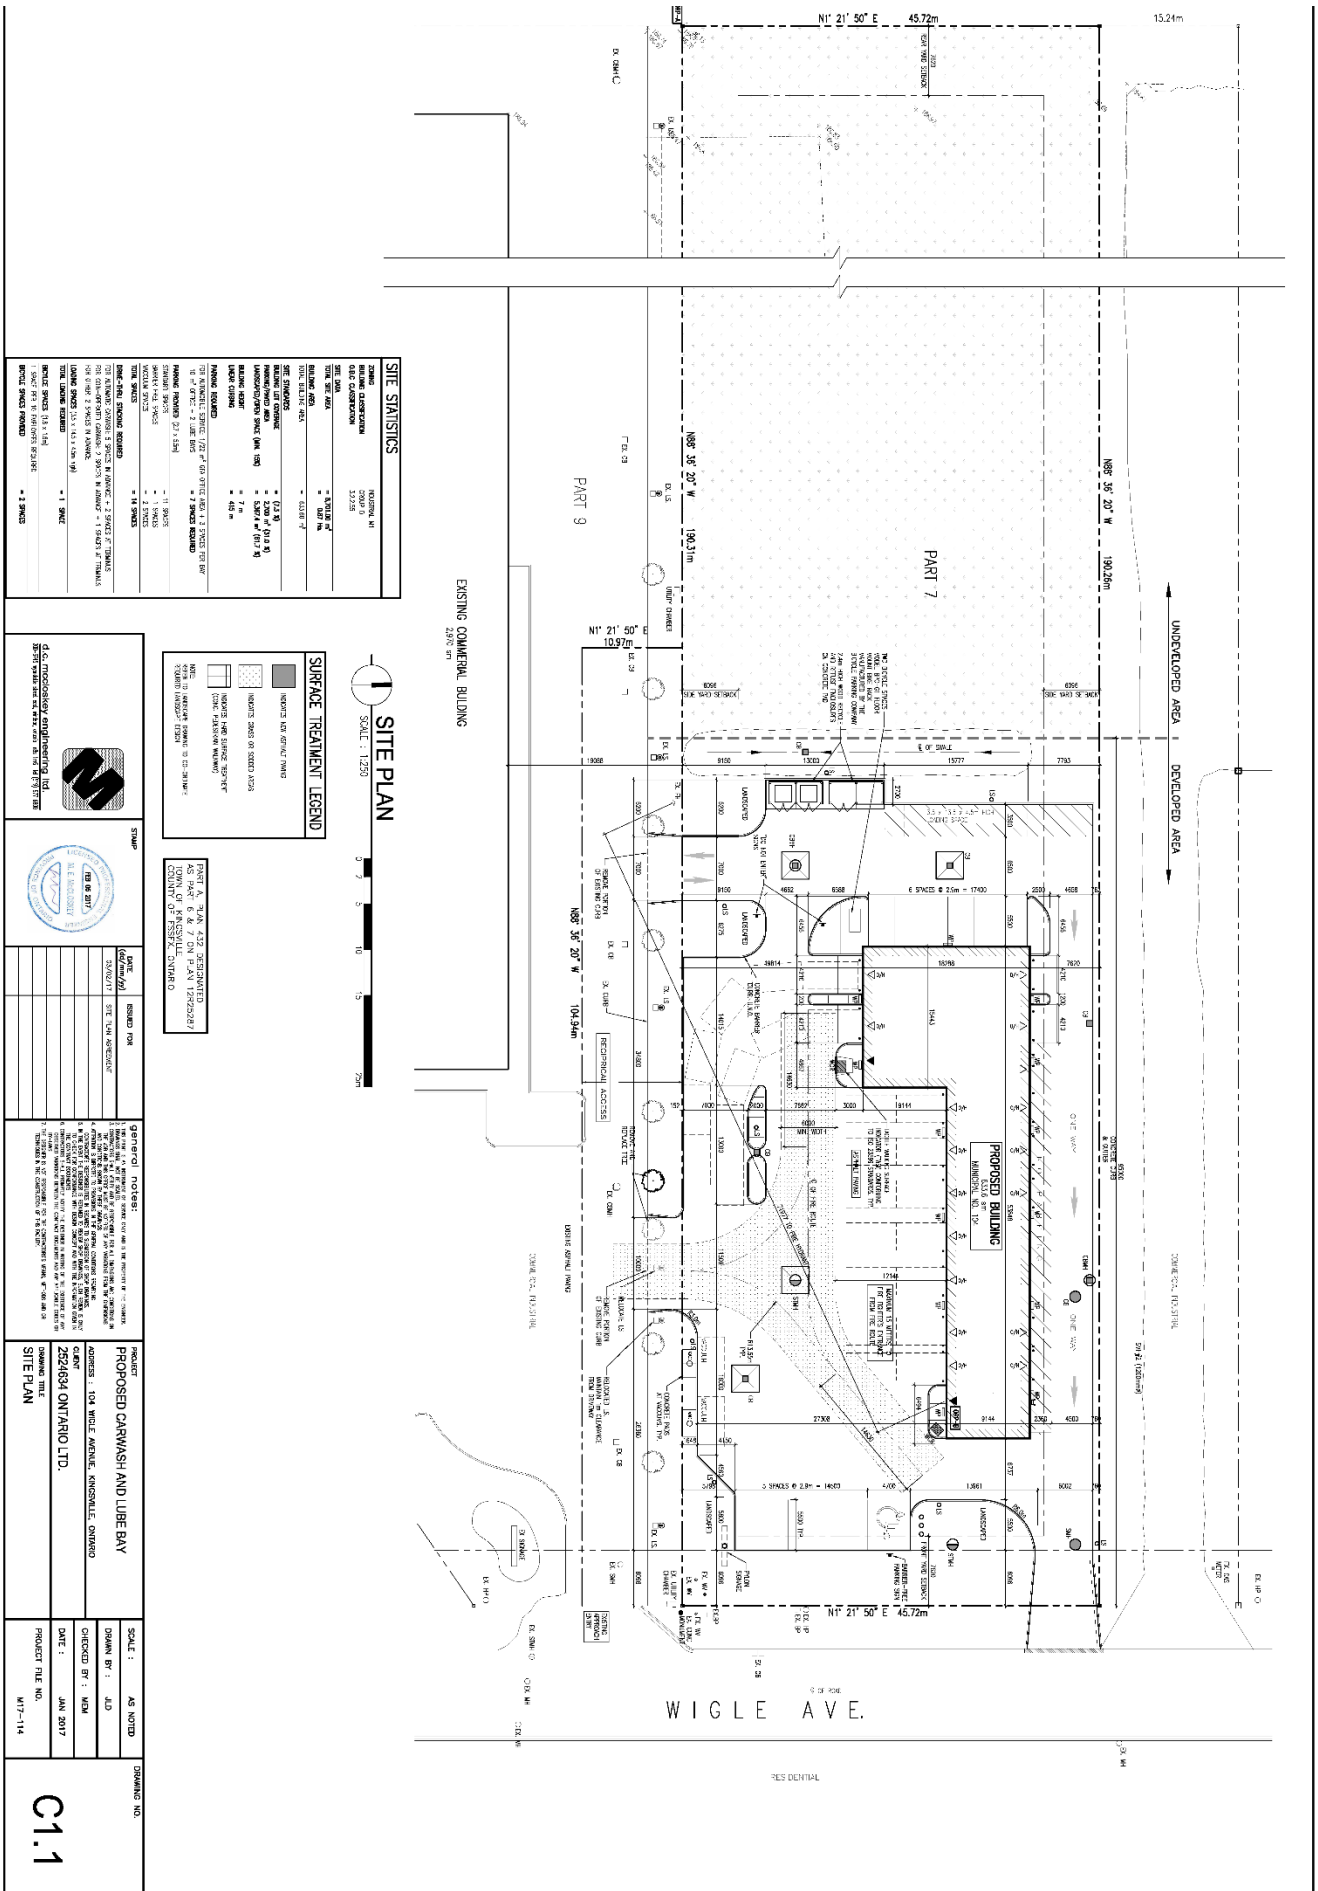


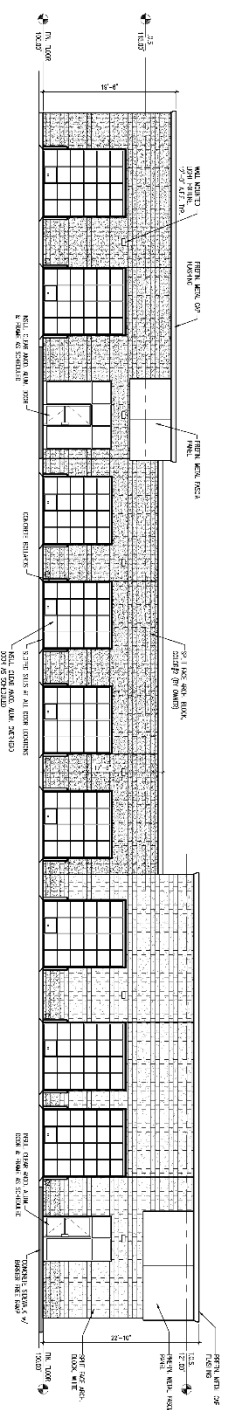


SOUTH ELEVATION

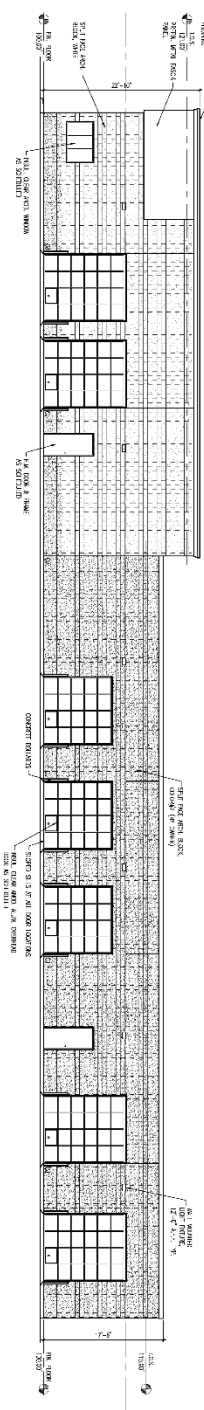


NORTH ELEVATION

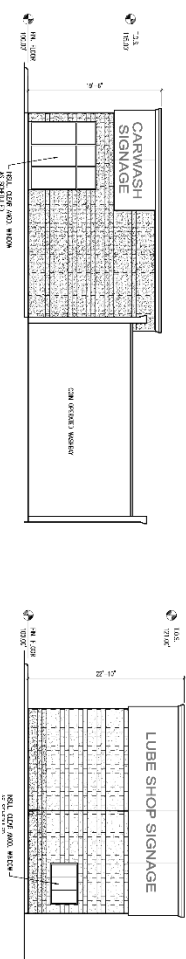

EAST ELEVATION (CARWASH)

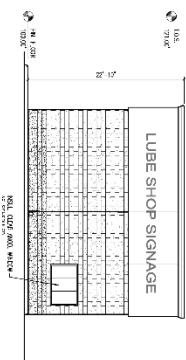

EAST ELEVATION (LUBE SHOP)

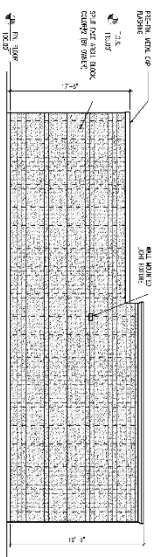

WEST ELEVATION

[illegible]

