
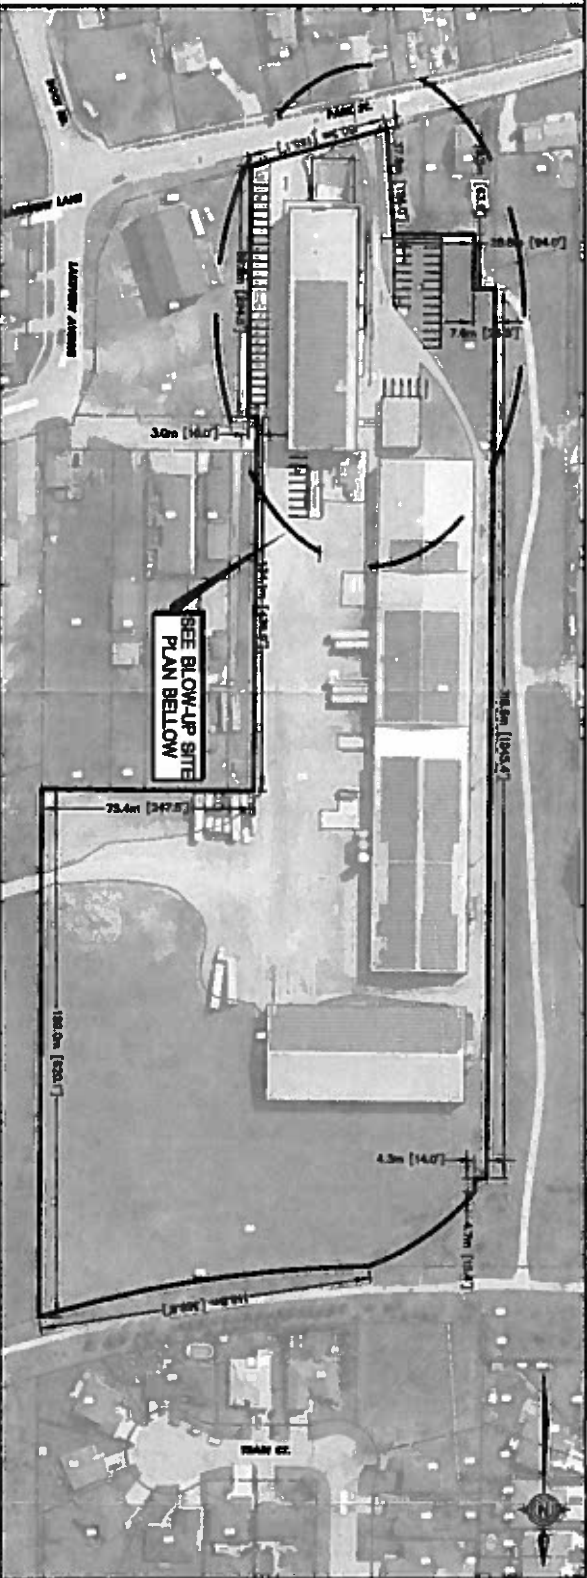


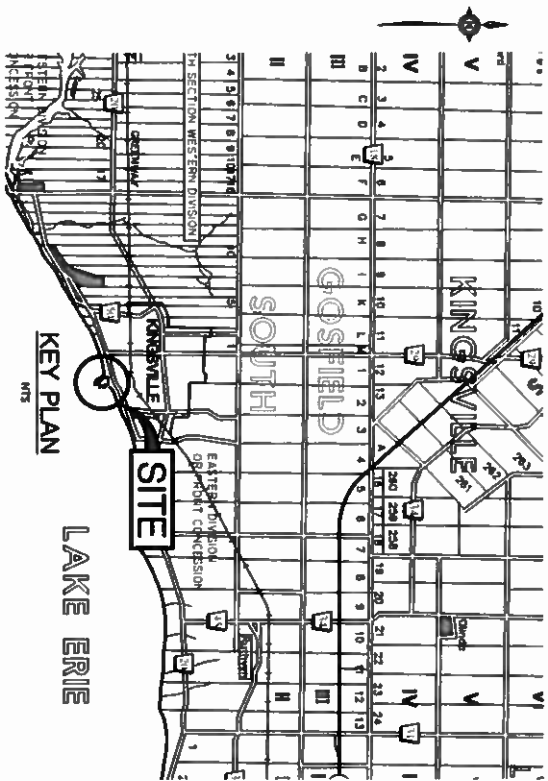

SPA 112/17

SITE STATISTICS (190-08100)	
ZONING	M1, A0
PROPERTY	11.40 Ha
EXISTING BUILDINGS	11.18 Ha
TOTAL FLOOR AREA	11.18 Ha
EXISTING PARKING SPACES	24
PARKING CALCULATION:	
PATIO	17
WAREHOUSE	8
BREWERY	15
TOTAL	39
LANDSCAPE	17
OVERHEAD DOOR	15
EXISTING	15
WALL, PICK LIGHT	15
EXISTING	15

PLAN

Scale = 1:1120

NOTES:
1. THE ACCURACY OF THE UTILITIES SHOWN ON THESE DRAWINGS ARE NOT GUARANTEED BY THE CONSULTANT. OTHER UTILITIES MAY BE PRESENT OR THE UTILITIES SHOWN MAY BE IN ERROR. THE CONSULTANT IS NOT RESPONSIBLE FOR THE LOCATION SHOWN.

BENCHMARK:
BM 100 OF 100 IN WEST SIDE OF GOSFIELD ST. AT CORNER OF PARK STREET
ELEV. 161.422m
ELEV. 161.422m
ELEV. 161.422m

NO.	DATE	BY	REV.
1	11/2/17	SP	1

N. J. Peralta
Engineering Ltd.
Consulting Engineers
Kingsville
Ontario

KINGSVILLE
BREWING COMPANY
in the
MUNICIPALITY OF KINGSVILLE

SITE PLAN

DATE	BY
MAY 18th, 2017	HCL
DATE	BY
1/2/20	RAJ
NO.	DATE
1	1

PROJECT NO. E7-063