

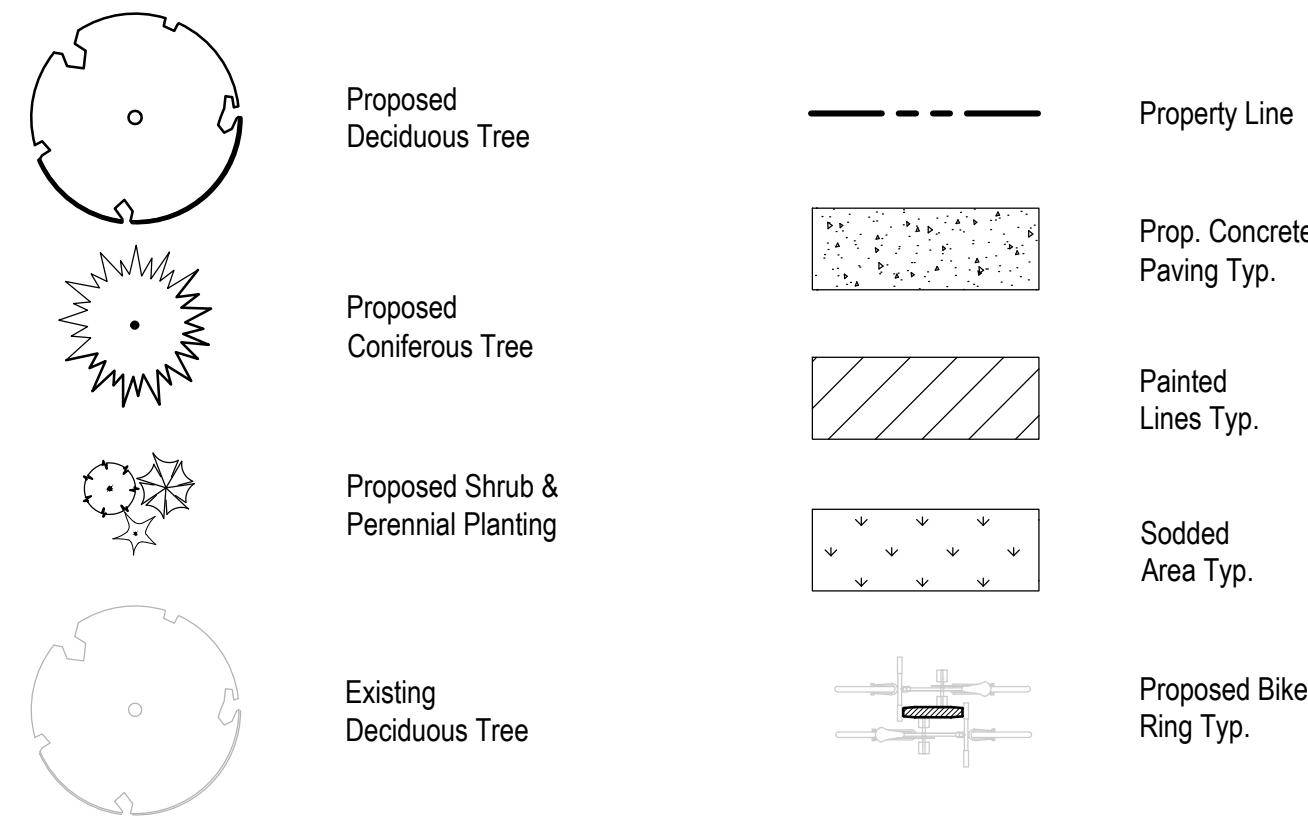


Legend

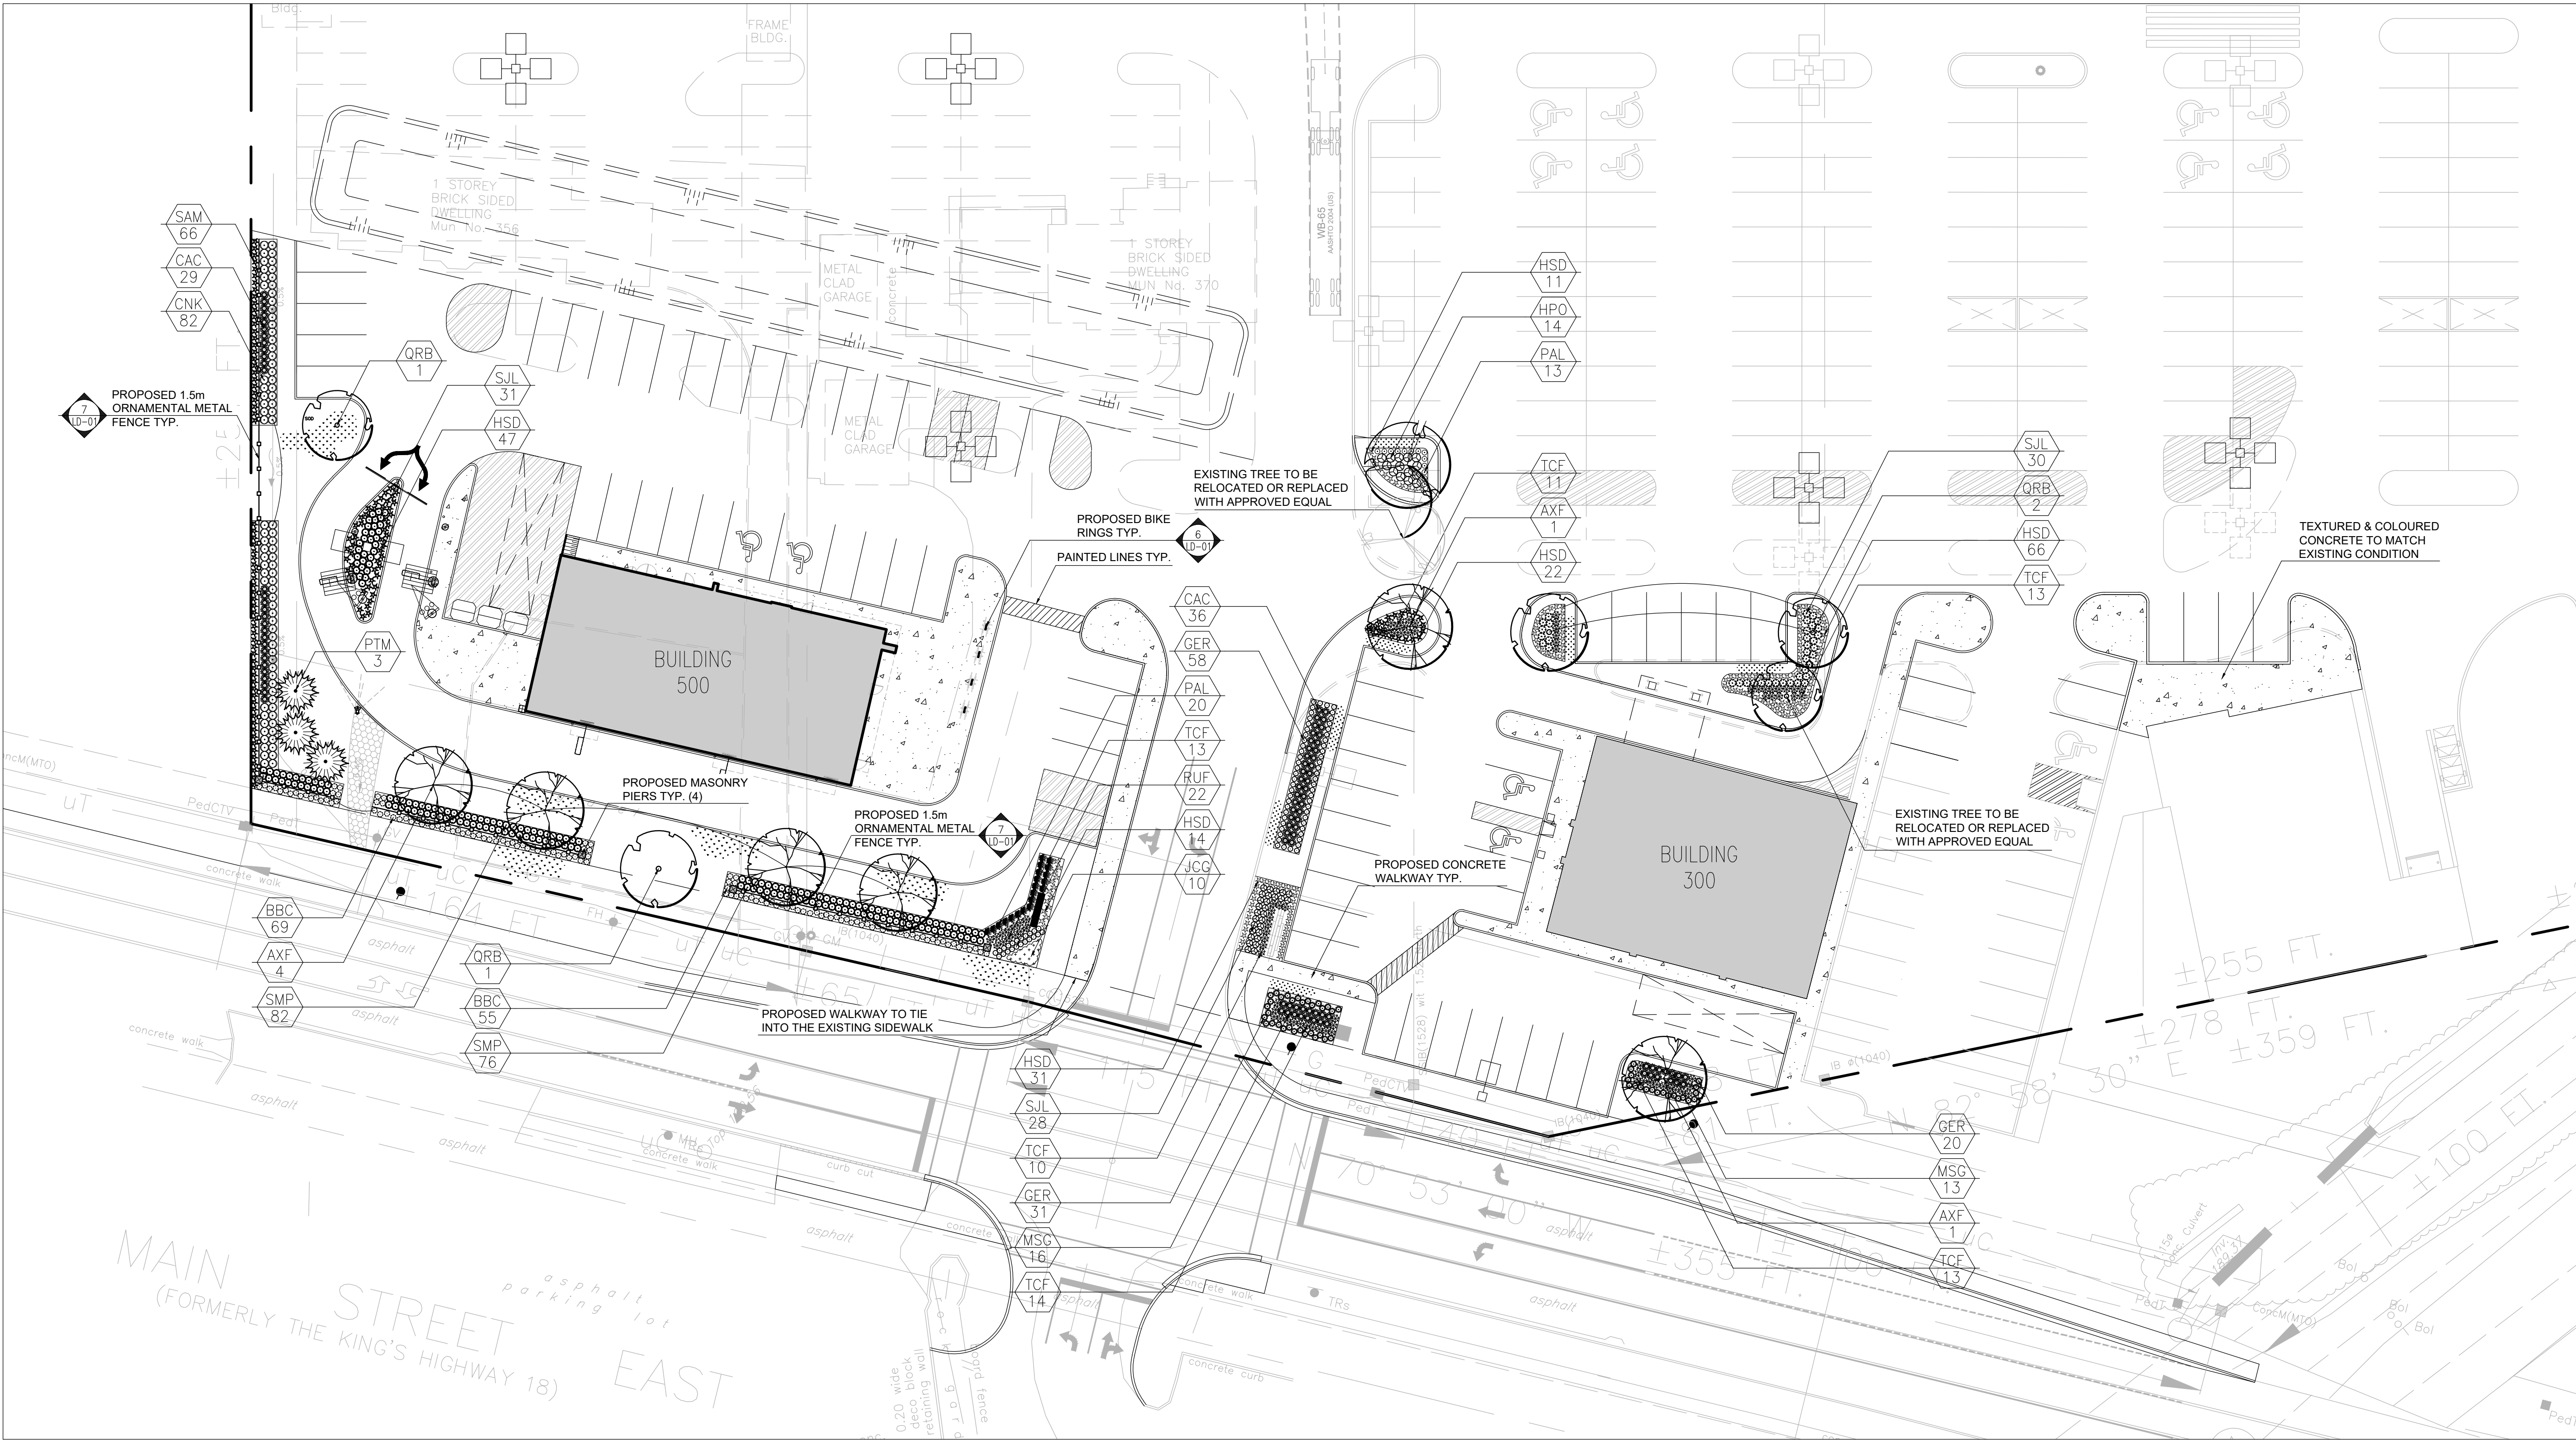

Plant Material Schedule



KEY	QNTY	BOTANICAL NAME	COMMON NAME	HEIGHT	CALIPER	ROOT	REMARKS
DECIDUOUS TREES							
AXF	6	Acer x freemanii 'Jeffersred'	Jeffersred Freeman Maple	70 mm		B.&B.	Full Form
ORB	4	Quercus rubra	Red Oak	70 mm		B.&B.	Full Form
CONIFEROUS TREES							
PTM	3	Pseudotsuga menziesii 'Glauco'	Douglas Fir	250 cm		B.&B.	Full Form
DECIDUOUS SHRUBS							
BBC	124	Buddleia 'Lo & Behold Blue Chip'	Dwarf Butterfly Bush	50 cm		C.G.	Full Form
CNK	82	Cornus sericea 'Kelsey'	Kelsey Red Oster Dogwood	60 cm		C.G.	Full Form
HPO	14	Hydrangea quercifolia 'Oak leaf'	Oak leaf Hydrangea	60 cm		C.G.	Full Form
SJL	89	Spiraea japonica 'Little Princess'	Dwarf Red Spiraea	60 cm		C.G.	Full Form
SMP	158	Syringa meyeri 'Palibin'	Purple Dwarf Korean Lilac	60 cm		C.G.	Full Form
CONIFEROUS SHRUBS							
JCG	10	Juniperus chinensis 'Gold Coast'	Gold Coast Juniper	50 cm		C.G.	Full Form
TCF	74	Taxus cuspidata 'Fairview'	Fairview Yew	65 cm		C.G.	Full Form
PERENNIALS & ORNAMENTAL GRASSES							
CAC	65	Calamagrostis acutiflora 'Karl Foerster'	Karl Foerster Feather Reed Grass			5 Gal.	Full Form
GER	109	Geranium 'Rozanne'	Hardy Cranesbill Geranium			2 Gal.	Full Form (PPOY Winner)
HSD	191	Hemerocallis 'Stella D'oro'	Stella D'oro (Yellow) Daylilies			C.G. #1	Full Form
MSG	29	Miscanthus sinensis 'Gracillimus'	Maidengrass Ornamental Grass			2 Gal.	Full Form
PAL	33	Pennisetum alopecuroides 'Hameln'	Hameln Dwarf Fountain Grass			1 Gal.	Full Form
PLS	28	Perovskia atriplicifolia 'Little Spire'	Little Spire Russian Sage			2 Gal.	Full Form
RUF	22	Rudbeckia fulgida var. speciosa	Dwarf Black Eyed Susan			2 Gal.	Full Form (18" tall @ maturity)
SAM	66	Salvia x sylvestris 'May Night'	May Night Salvia			2 Gal.	Full Form - Purple Flowers

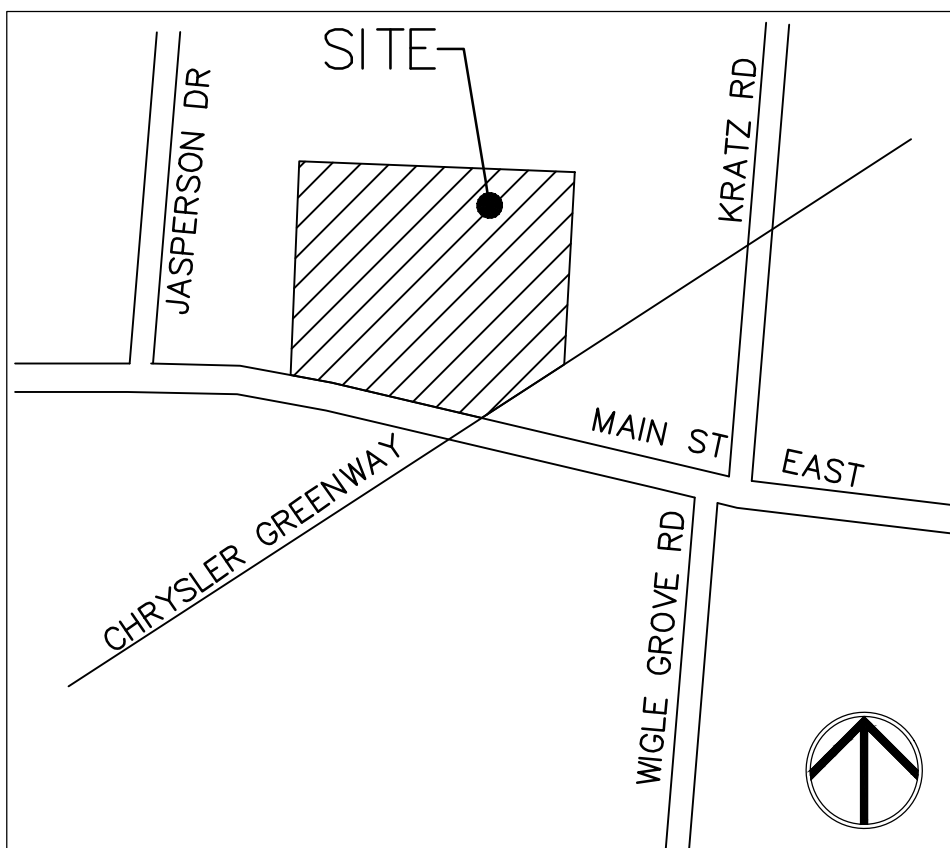

Notes:

02	Revised per Comments	05/16/18
01	Issued for Review	02/01/18
No.	Revision	Date

North: Stamp:

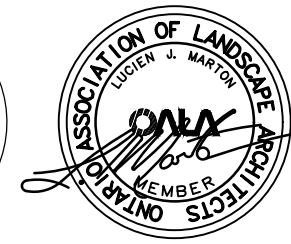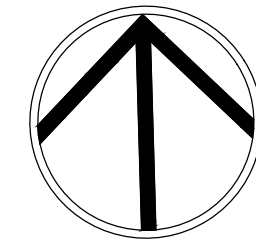

Project:
Proposed Commercial Development
410 Main St. E
Kingsville, Ontario

Scale: 1:300 Date: Jan. 2018

Drawn By: A.N. Checked By: L.M.

Drawing Title:

Landscape Master Plan

Project No. 18003
Sheet No. L1-01

As information contained in these plans shall be checked by the contractor. All discrepancies shall be reported to the Landscape Architect (L.A.) before commencing with construction. All drawings have copyright and shall remain the property of the Landscape Architect. Copying or any reproduction in part or whole shall only be permitted with written consent of L.A. Drawing shall not be used for construction unless sealed & SIGNED. NOTE FOR ANY AND ALL GRADING INFORMATION REFER TO SITE GRADING ENGINEERING DRAWINGS. NO SLOPES ARE TO EXCEED 3:1. PROPERTY LINES AND SETBACKS MUST BE CONFIRMED BY CONTRACTOR PRIOR TO CONSTRUCTION. ANY AND ALL RETAINING WALLS MUST BE APPROVED BY STRUCTURAL ENGINEER PRIOR TO CONSTRUCTION. DO NOT SCALE DRAWINGS. • PRELIMINARY NOT FOR CONSTRUCTION • THESE DRAWINGS ARE NOT TO BE USED FOR CONSTRUCTION UNTIL COUNTERSIGNED BY L. ARCHITECT • SIGNED DATE