


Schedule 8(1)

WINDOWS  
SCHEDULE

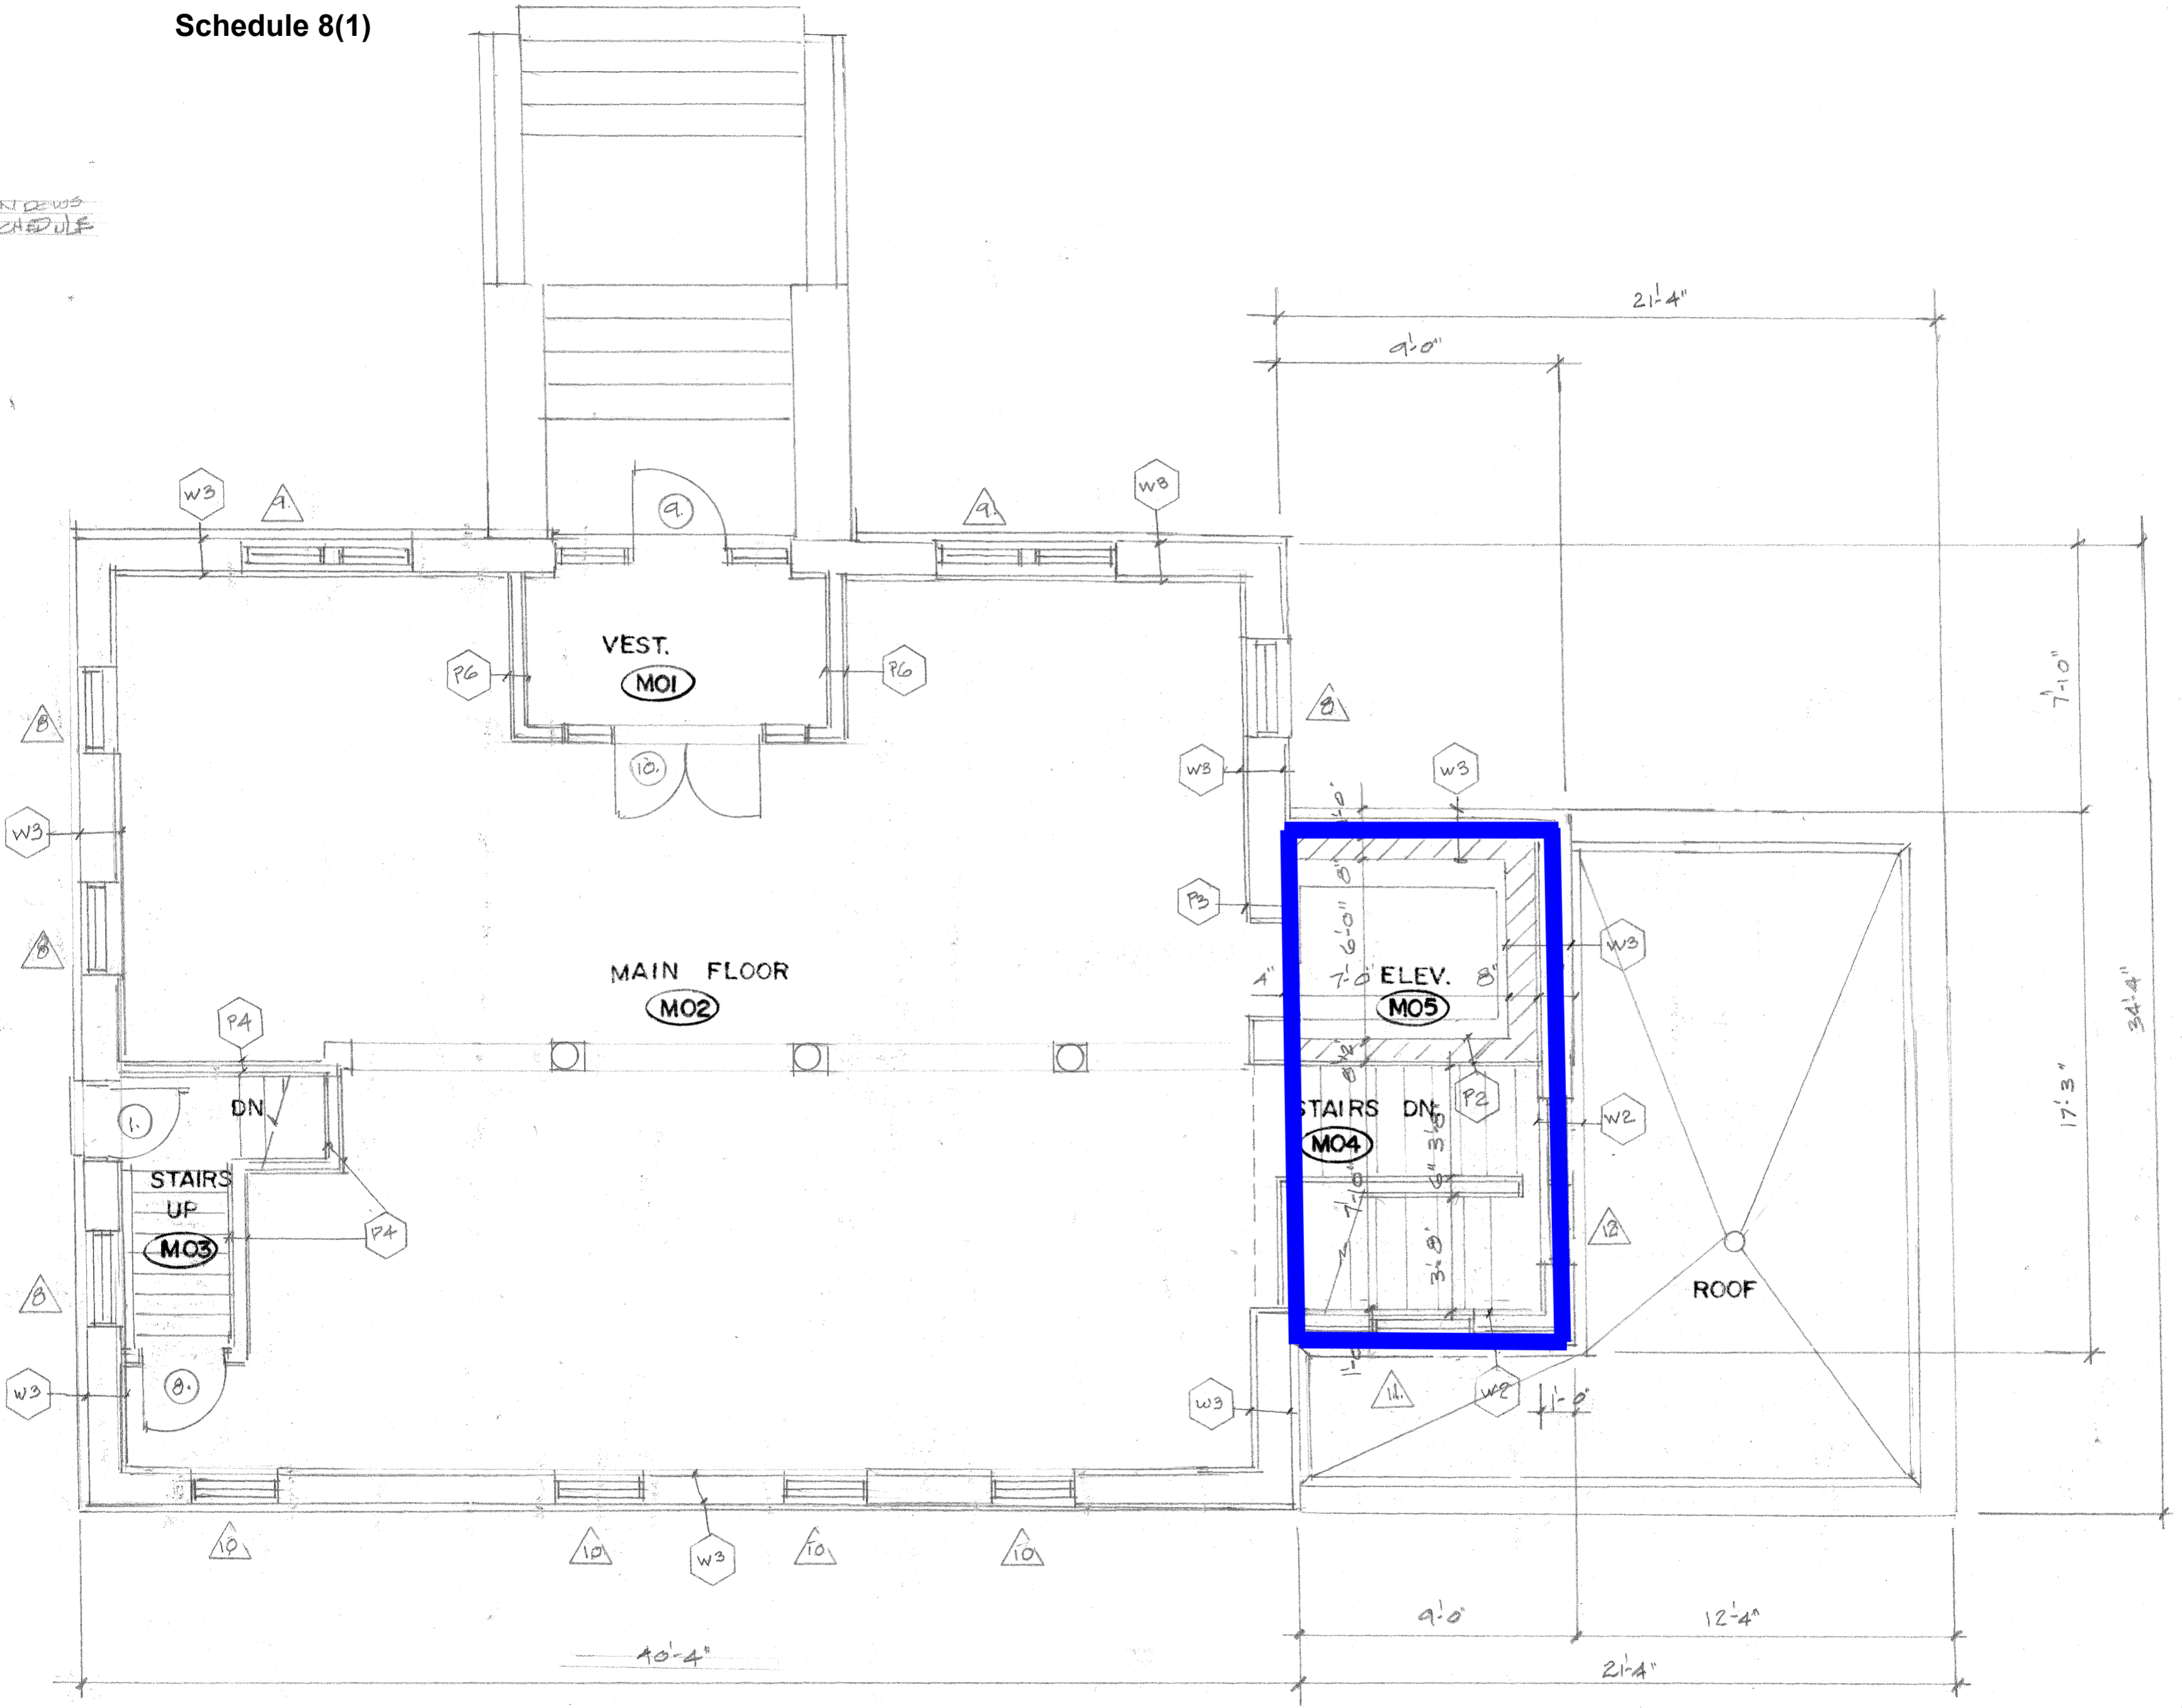

MAIN FLOOR PLAN

1/4" = 1'-0"