


61'-3"

40'-4"

21'-4"

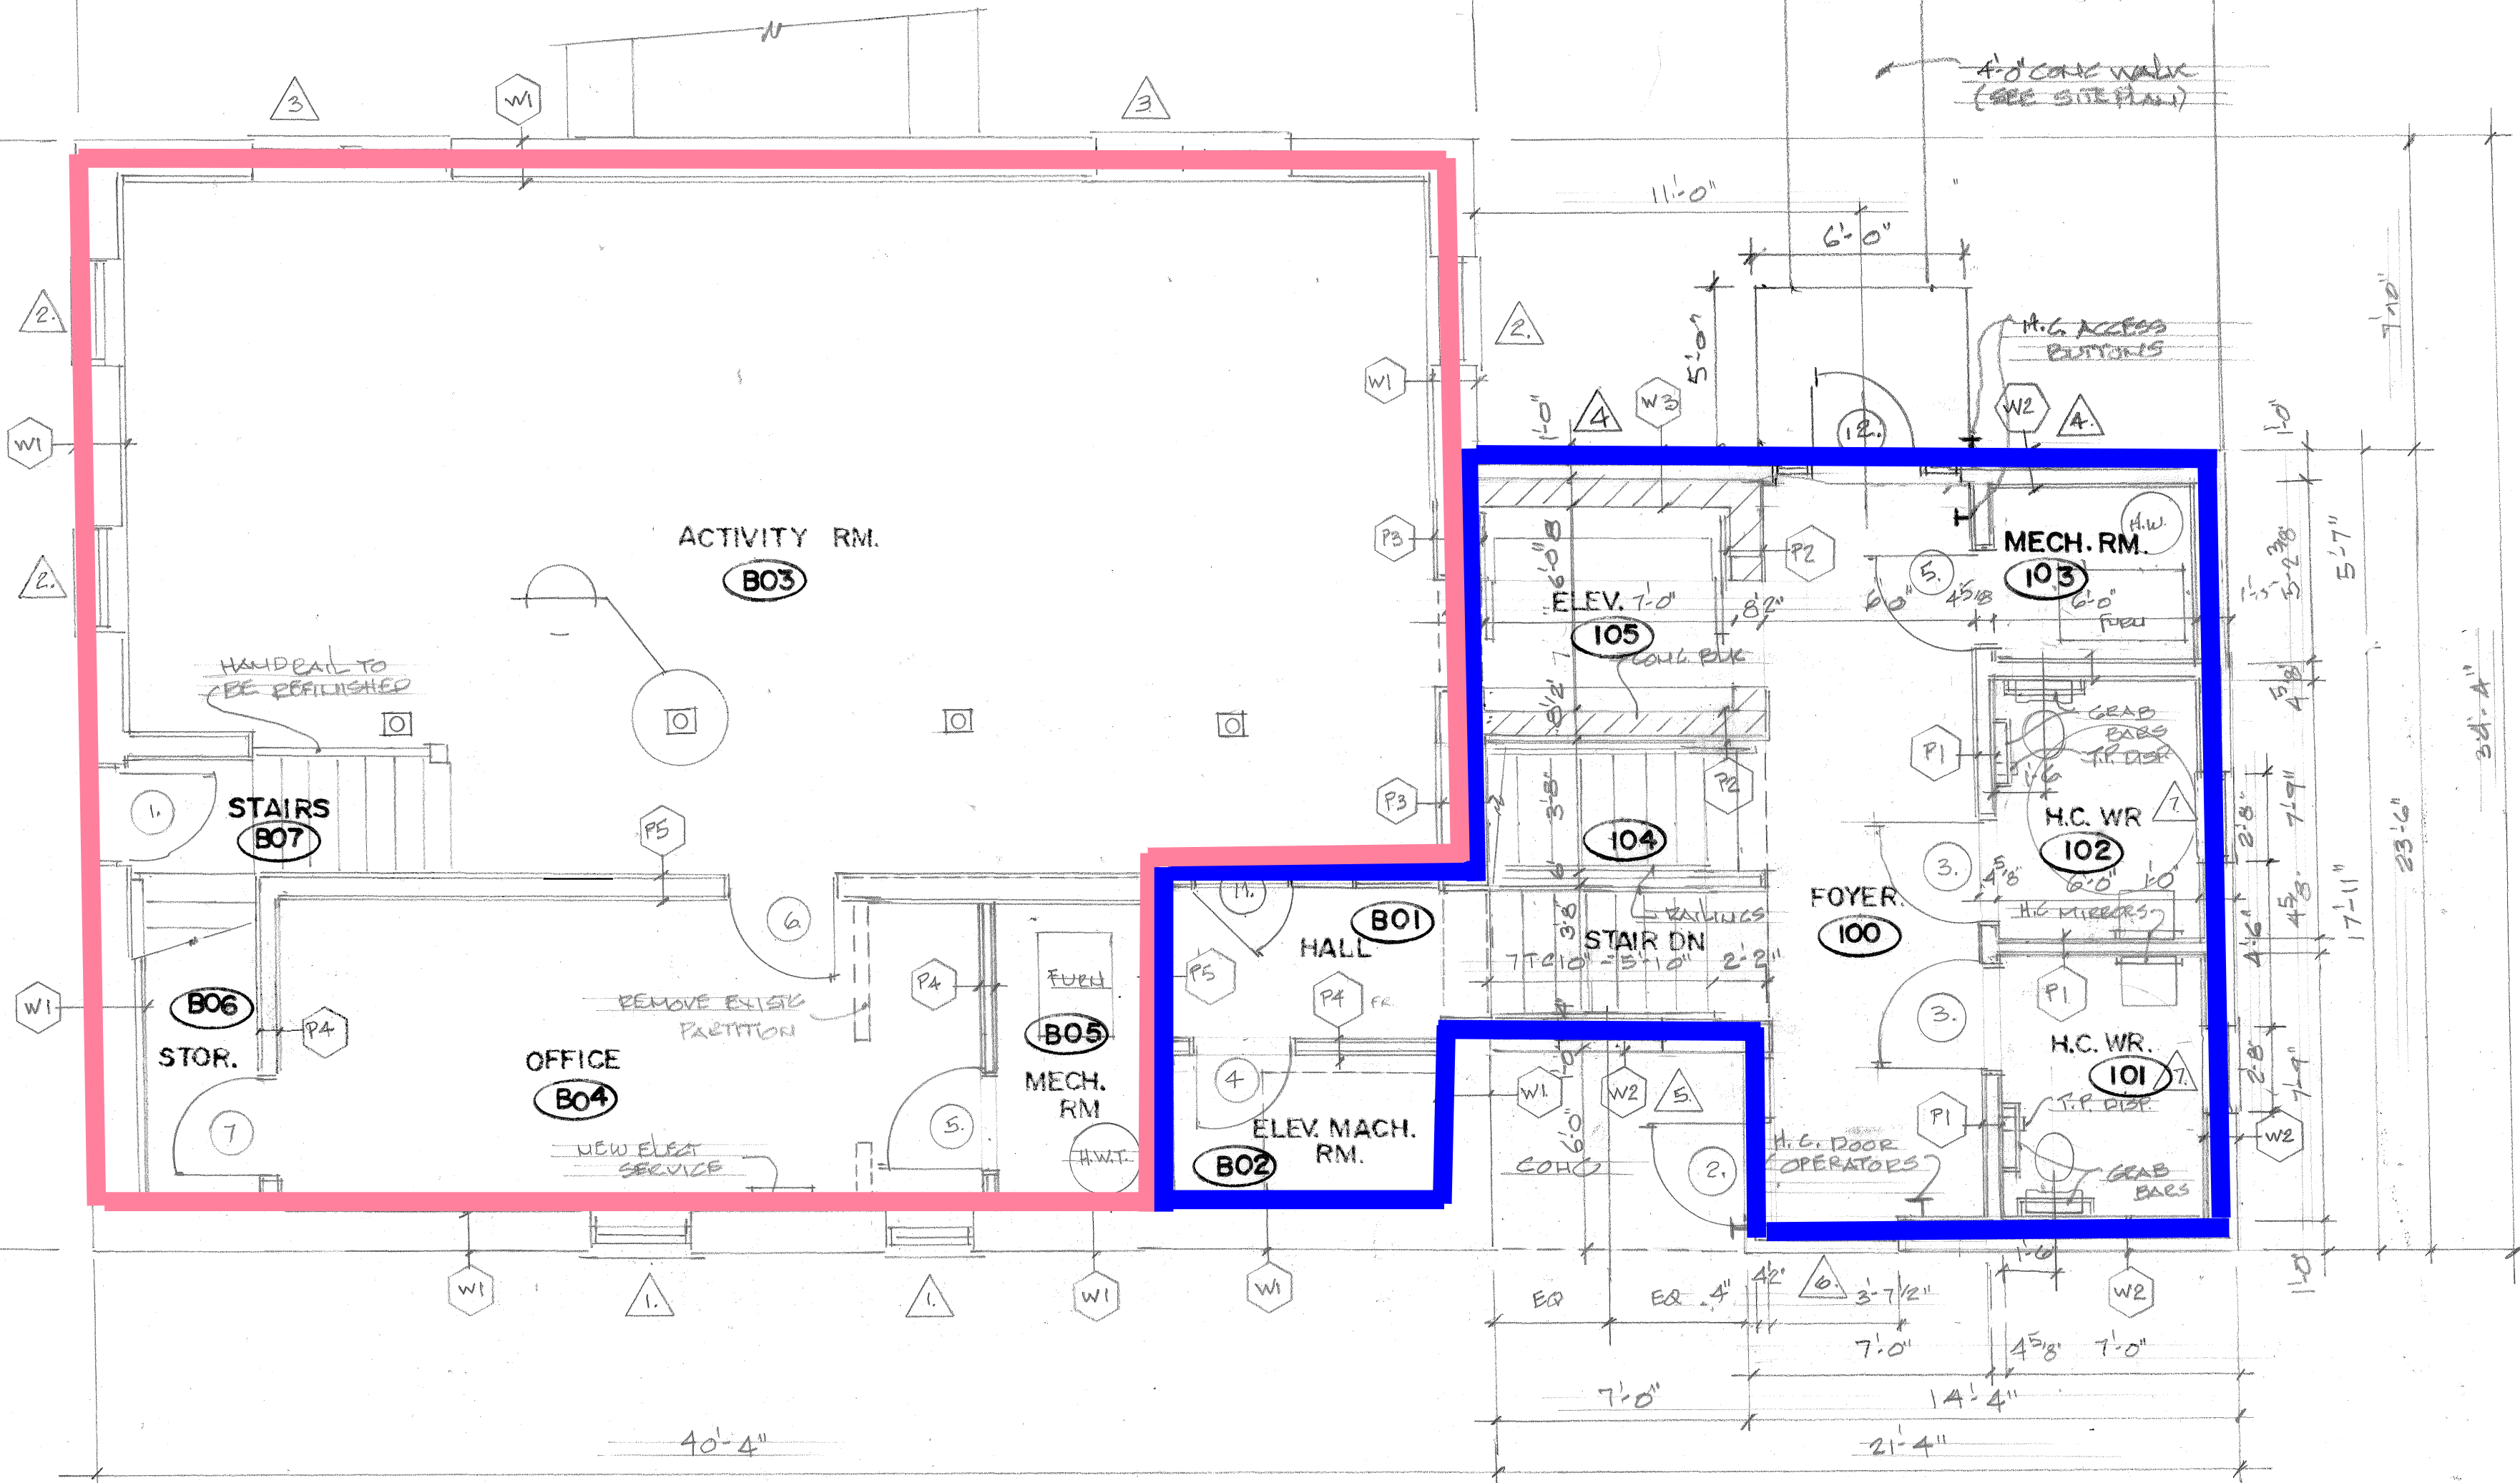

4'-0" CONC. WALL (SEE SITE PLAN)

HANDRAIL TO BE REFINISHED

REMOVE EXISTING PARTITION

NEW ELEV SERVICE

H.C. DOOR OPERATORS

MAIN FLOOR & BASEMENT FLOOR PLAN

1/4" = 1" = 1'-0"