

Figure 21: Pedestrian Crossover Level 2 Type B – Mid-block (2-lane, 2-way)

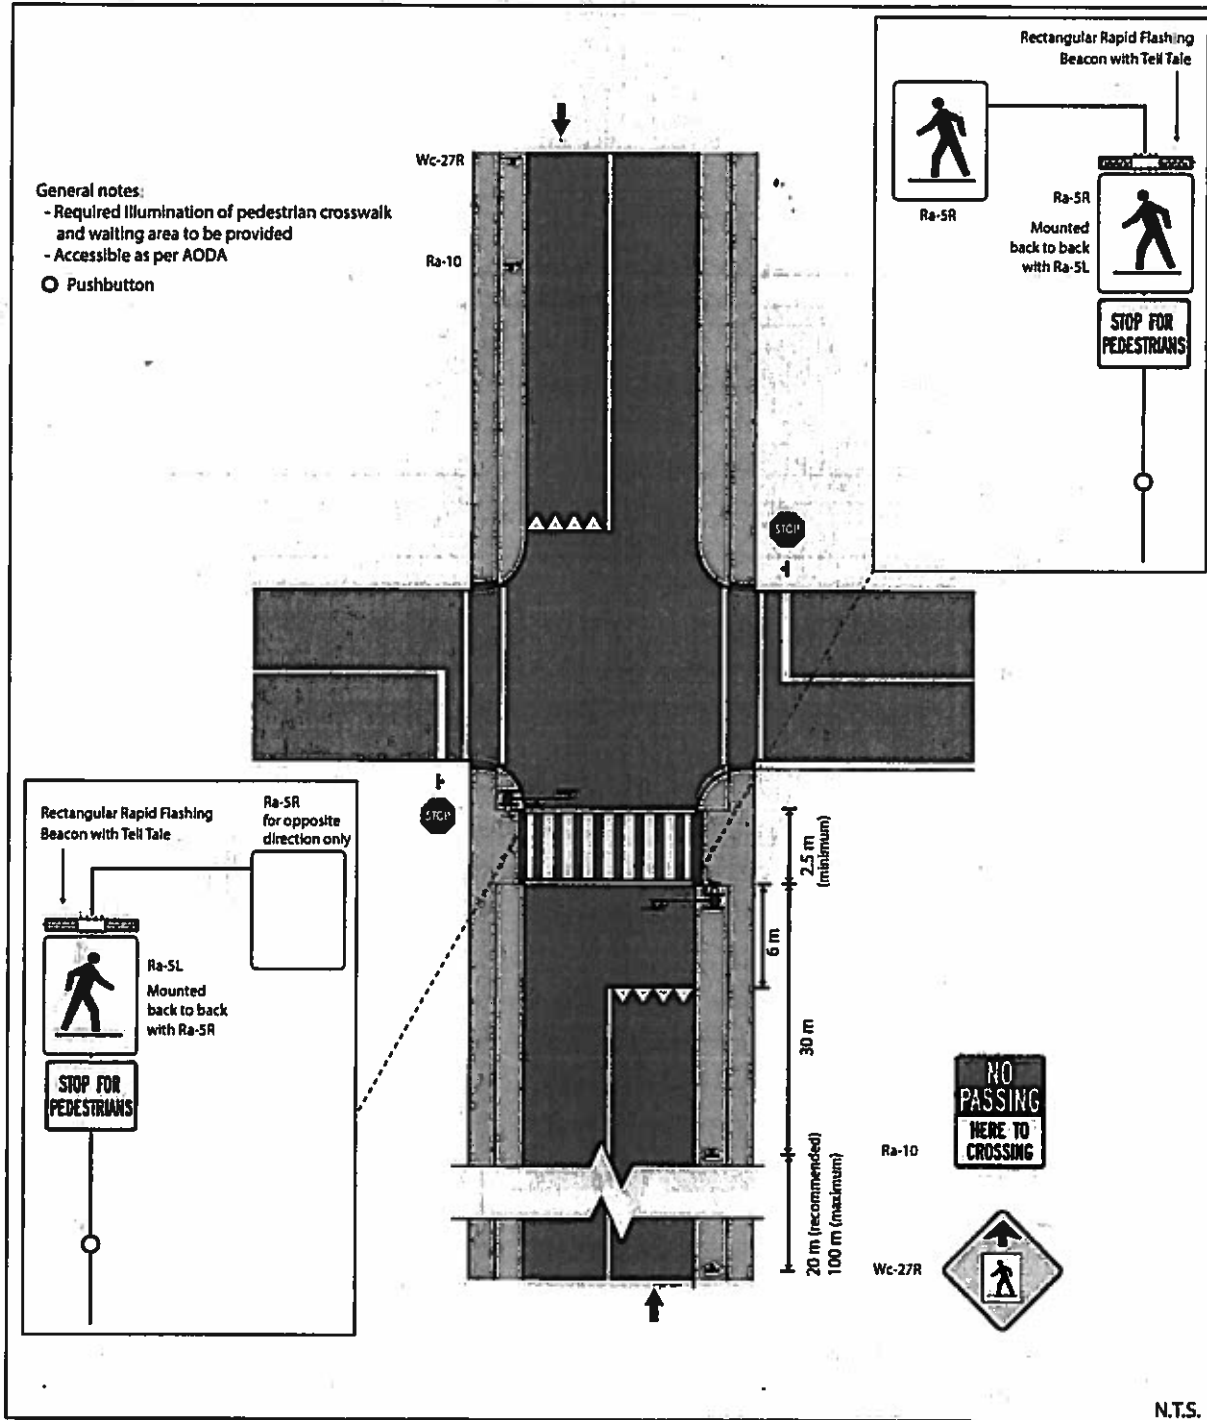


Figure 27: Pedestrian Crossover Level 2 Type B – Intersection (2-way)