



MARCO INDUSTRIAL PARK LOT 9

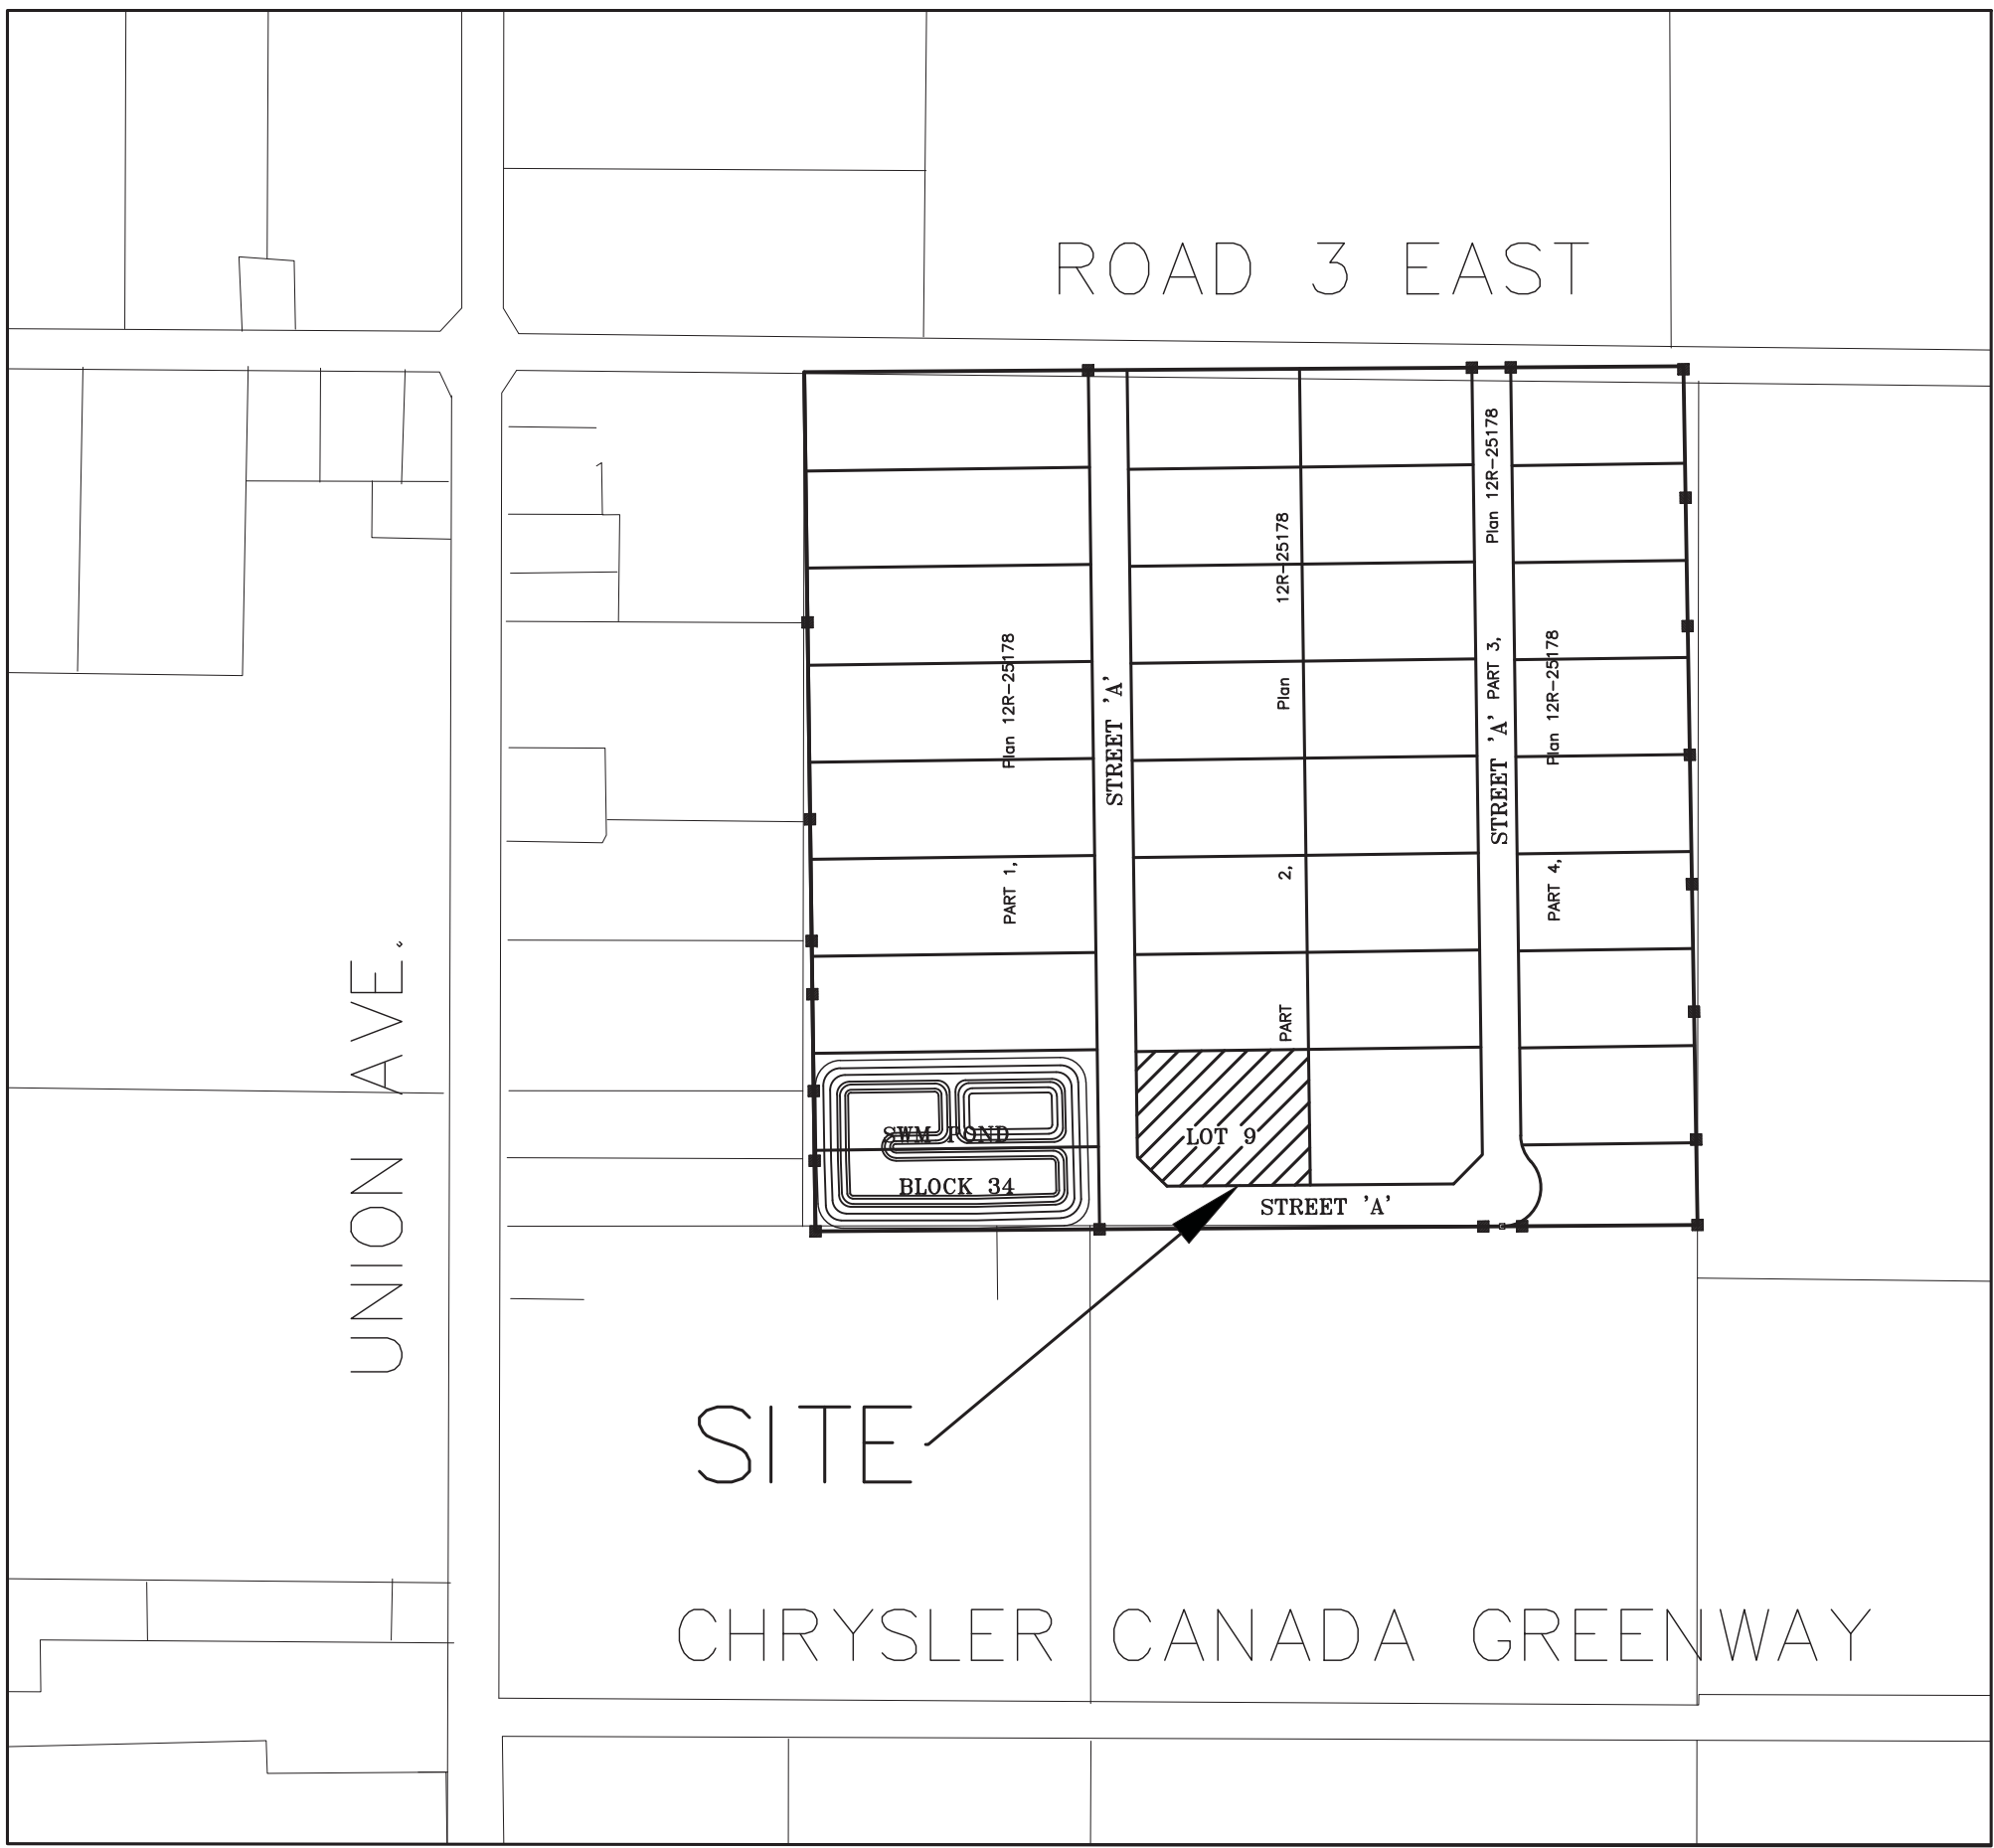

KEY PLAN



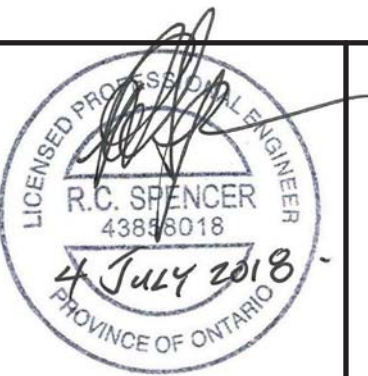

RC SPENCER ASSOCIATES INC.
Consulting Engineers
Windsor: 800 University Ave. W. - Windsor, ON N9A 5R9
Leamington: 18 Talbot St. W. - Leamington, ON N8H 1M4
Chatham: 138 King St. W. Unit 102 - Chatham, ON N7M 1E3





Professional Engineers
Ontario

NO.	REVISION	DATE	BY	APP.

NO.	REVISION	DATE	BY	APP.
2.	SUBMITTED TO OWNER	04 JULY 2018	T.O.	R.C.S.
1.	DRAFT PLAN	19 JUNE 2018	S.M.R.	R.C.S.

DESIGN	S.M.R.
CHECKED	R.C.S.
DRAWN	S.M.R.
CHECKED	R.C.S.
DATE	JUNE 2018
SCALE	1 : 250

MARCO INDUSTRIAL PARK LOT 9		PROJECT NO. 18-762
KEY PLAN		FIGURE NO. 1
		OF 5

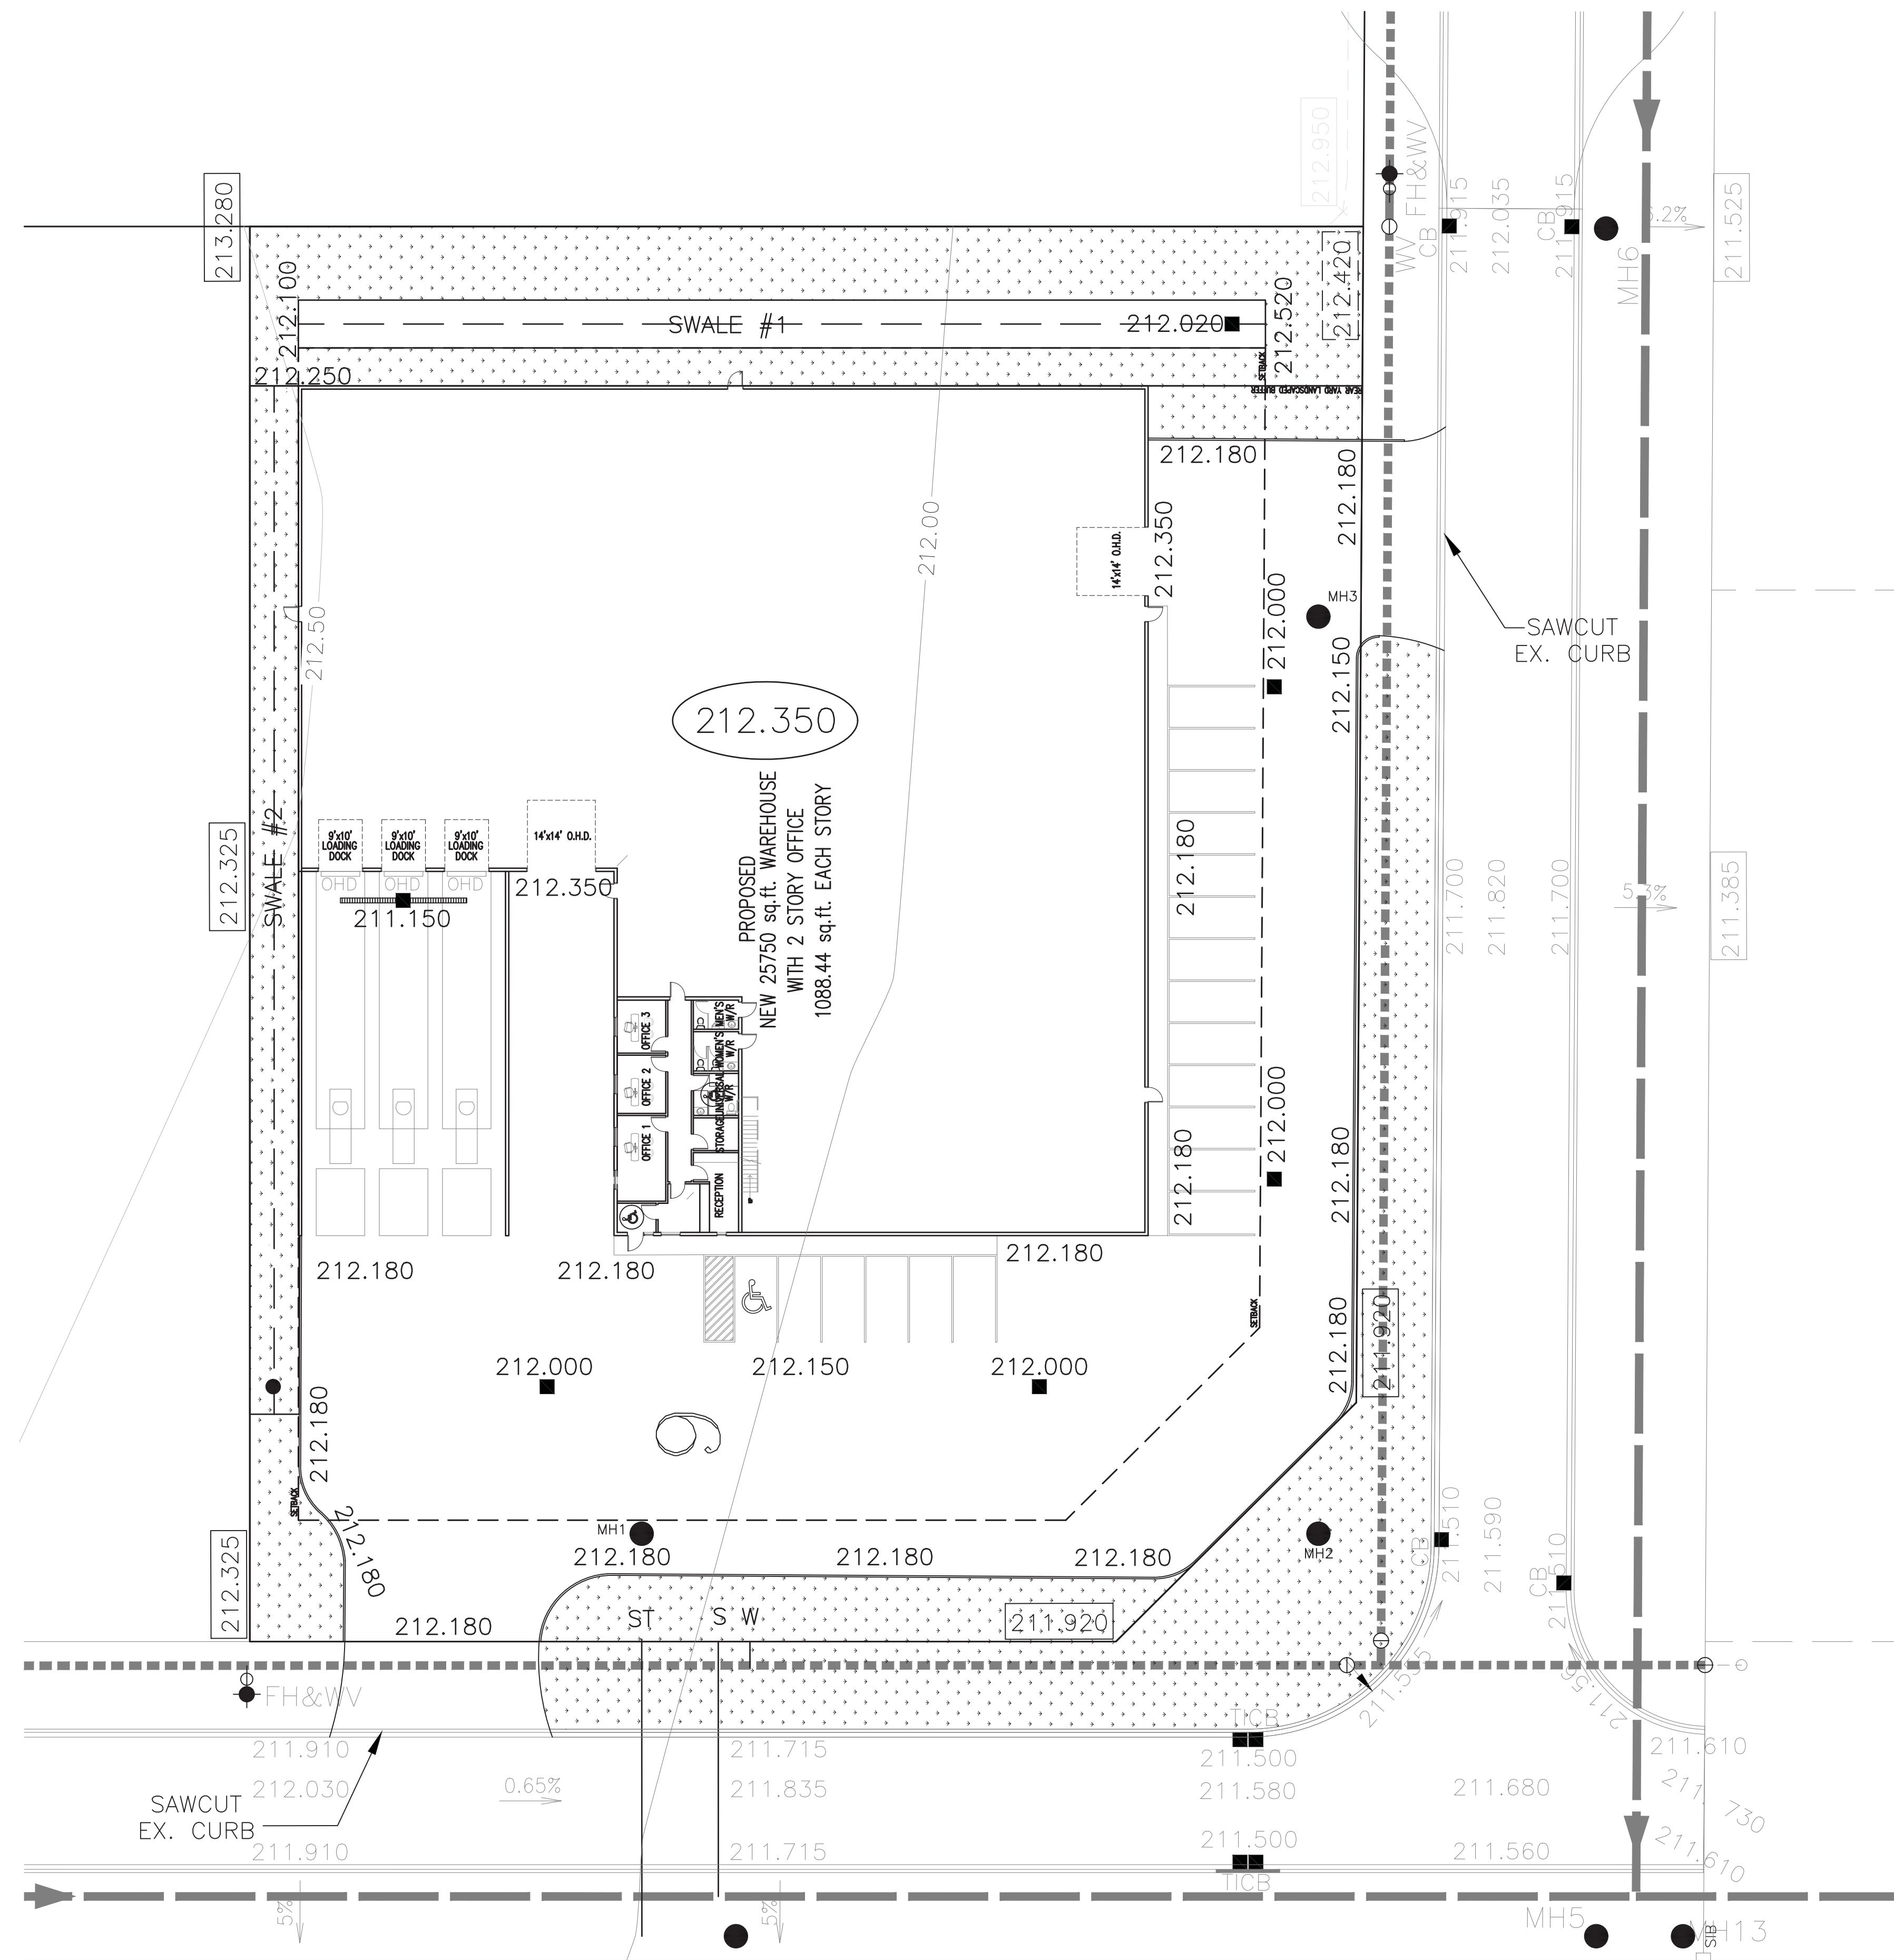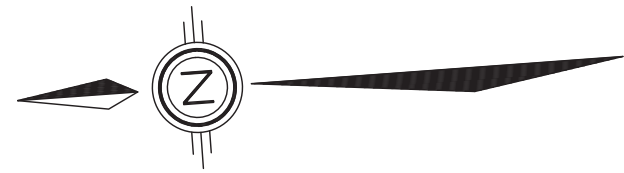



RC SPENCER ASSOCIATES INC.
Consulting Engineers

Windsor: 800 University Ave. W. - Windsor, ON N9A 5B9
Leamington: 18 Talbot St. W. - Leamington, ON N8H 1M4
Chatham: 138 King St. W. Unit 102 - Chatham, ON N7M 1E5


 Professional Engineers
Ontario

NO.	REVISION	DATE	BY	APP.

NO.	REVISION	DATE	BY	APP.
2.	SUBMITTED TO OWNER	04 JULY 2018	T.O.	R.C.S.
1.	DRAFT PLAN	19 JUNE 2018	S.M.R.	R.C.S.

DESIGN	S.M.R.
CHECKED	R.C.S.
DRAWN	S.M.R.
CHECKED	R.C.S.
DATE	JUNE 2018
SCALE	1 : 250



MARCO INDUSTRIAL PARK LOT 9	PROJECT NO. 18-762
	FIGURE NO. 2
PAVING AND GRADING	OF 5

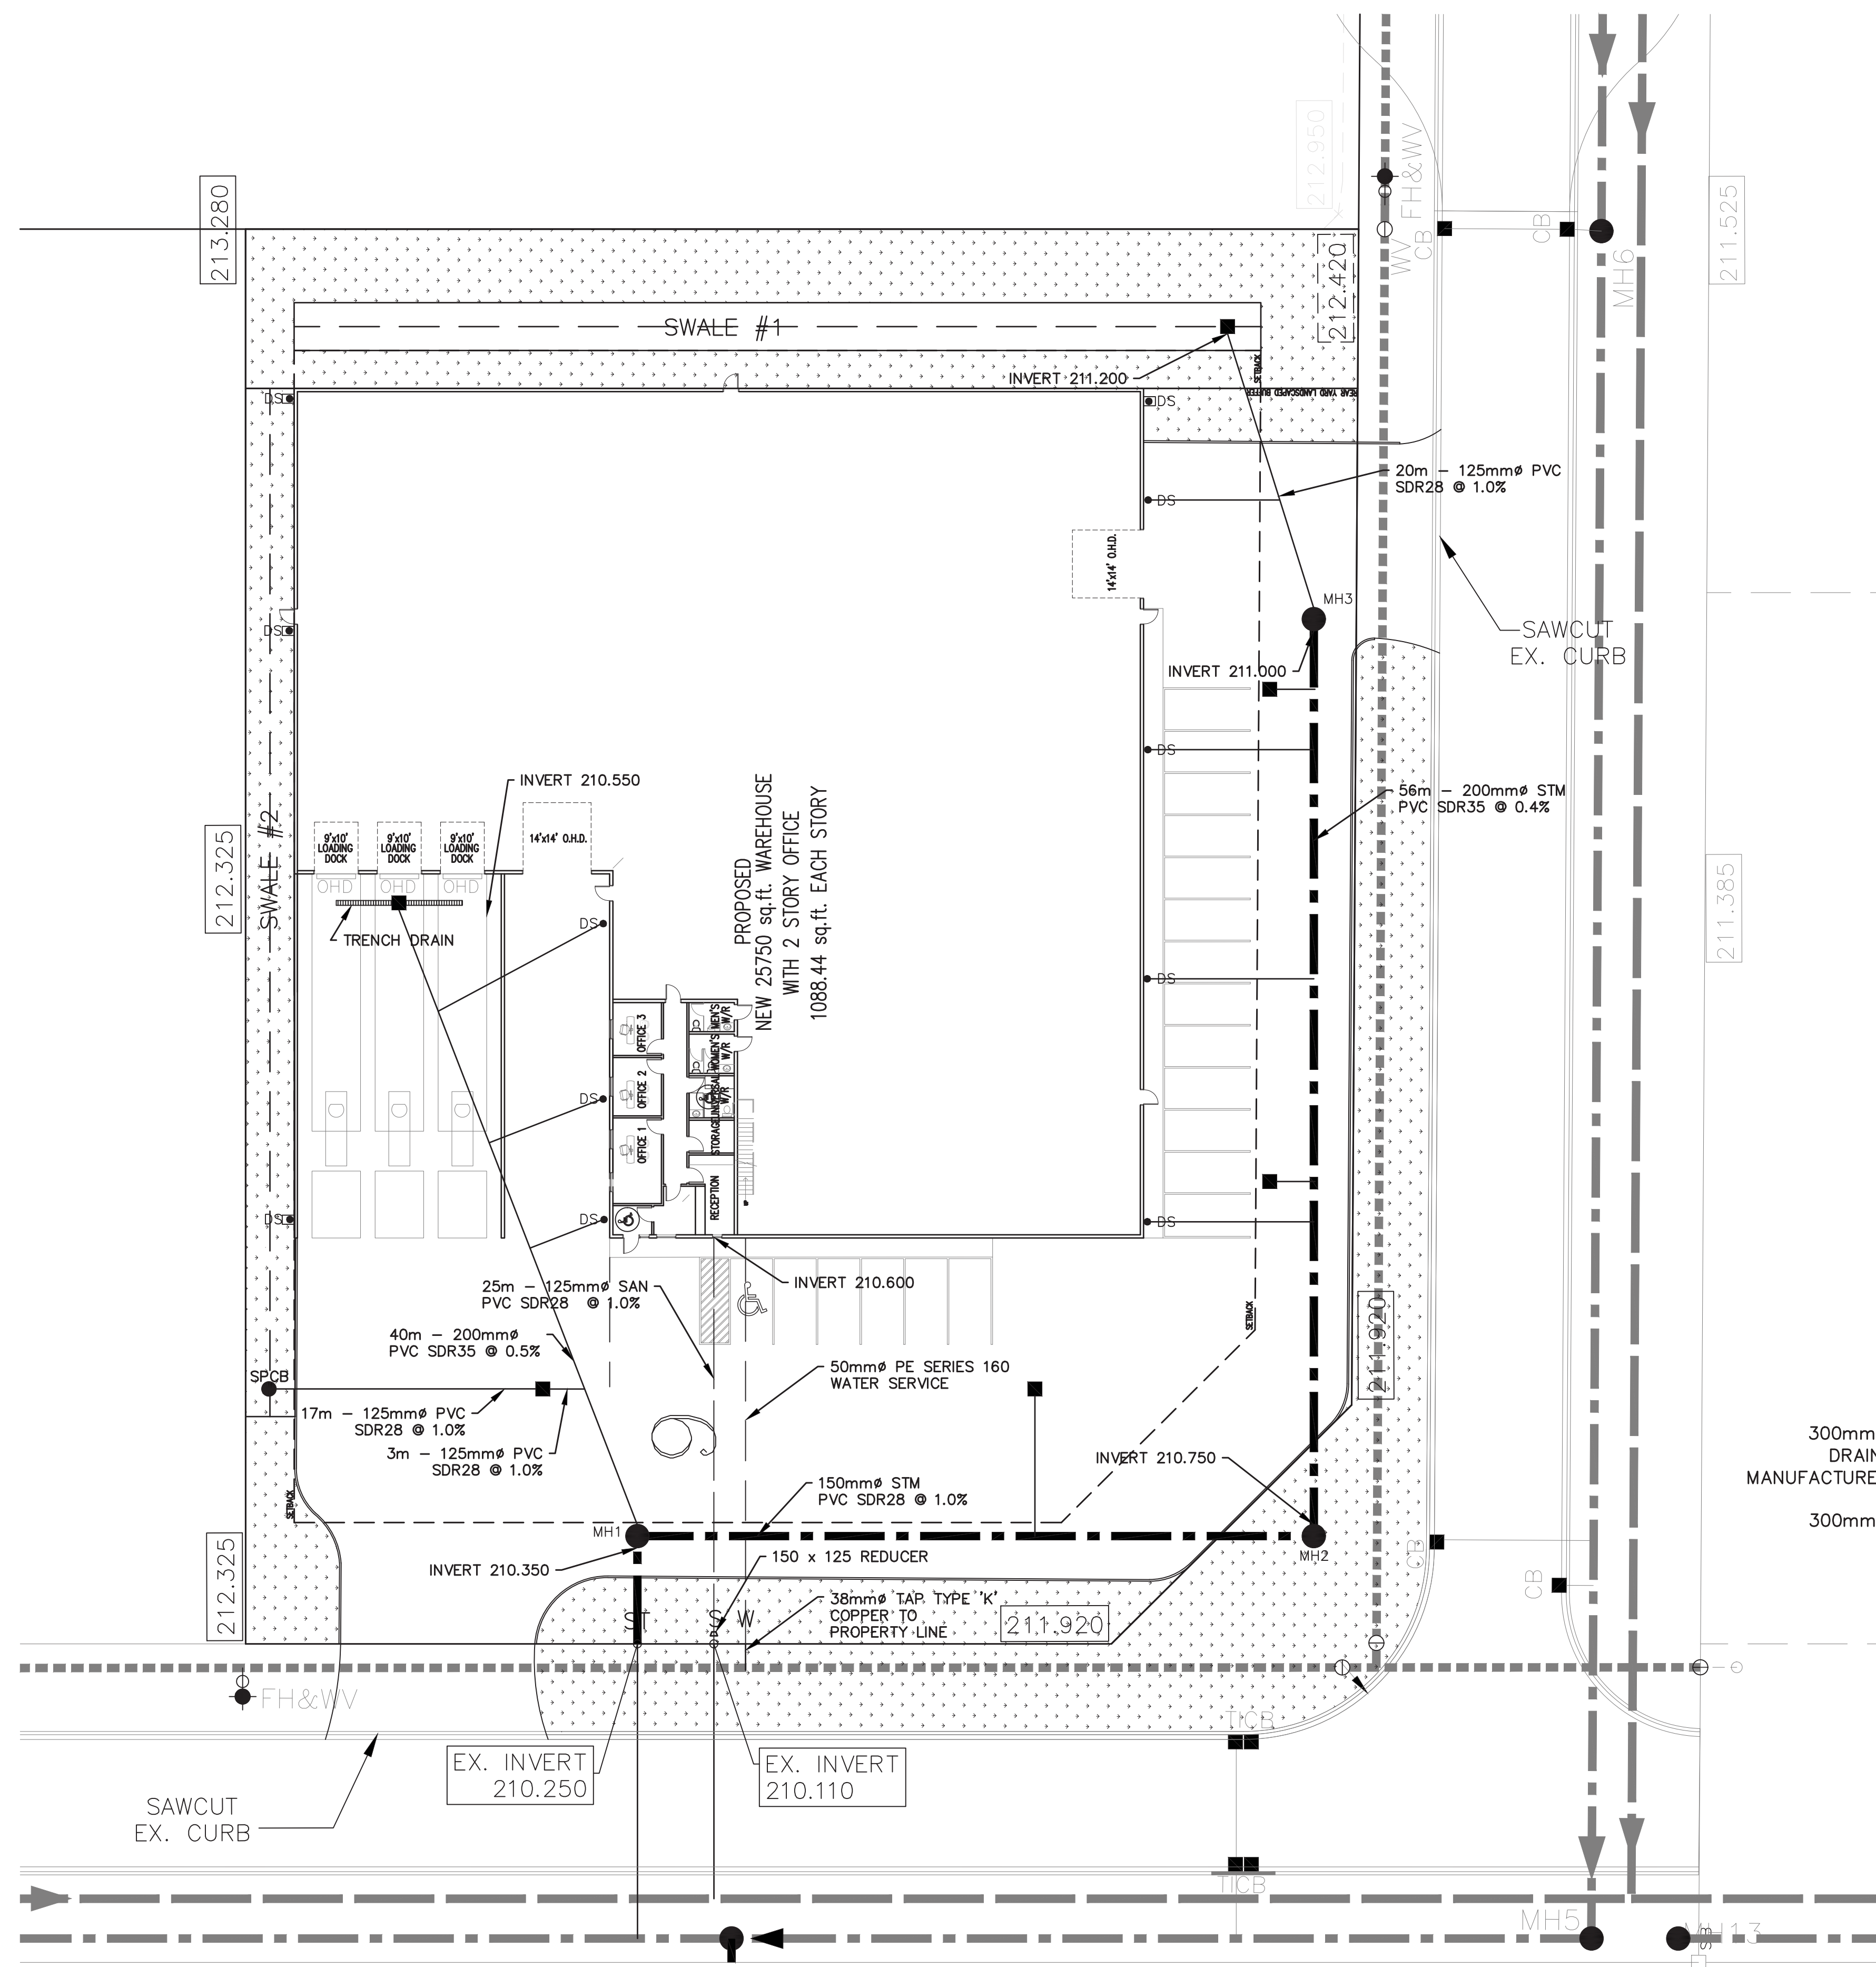

1. PERFORM ALL WORK TO TOWN OF KINGSVILLE STANDARDS AND OBTAIN ALL PERMITS
2. RESTORE ALL DISTURBED AREAS WITHIN THE RIGHT OF WAY TO TOWN OF KINGSVILLE STANDARDS
3. ALL CATCH BASIN LEADS ARE 100mmø PVC SDR28 @ 1.0% UNLESS OTHERWISE NOTED.
4. CONTRACTOR TO CONFIRM LOCATIONS OF EXISTING UTILITIES PRIOR TO PROCEEDING WITH ANY WORK AND REPORT ANY DISCREPANCIES TO ENGINEER
5. 999.000 DENOTES PROPOSED PAVEMENT ELEVATION
6. 212.350 DENOTES PROPOSED FINISHED FLOOR GRADE
7. ALL REMOVALS AND EXCESS EXCAVATED MATERIAL TO BE DISPOSED OF OFF-SITE

TRENCH DRAIN DETAIL
N.T.S.

DESIGN		S.M.R.	MARCO INDUSTRIAL PARK LOT 9		PROJECT NO.	
CHECKED		R.C.S.			18-762	
DRAWN		S.M.R.			FIGURE NO.	
S.	CHECKED	R.C.S.	SITE SERVICES		3	
S.	DATE	JUNE 2018			OF	
P.	SCALE	1 : 250			5	

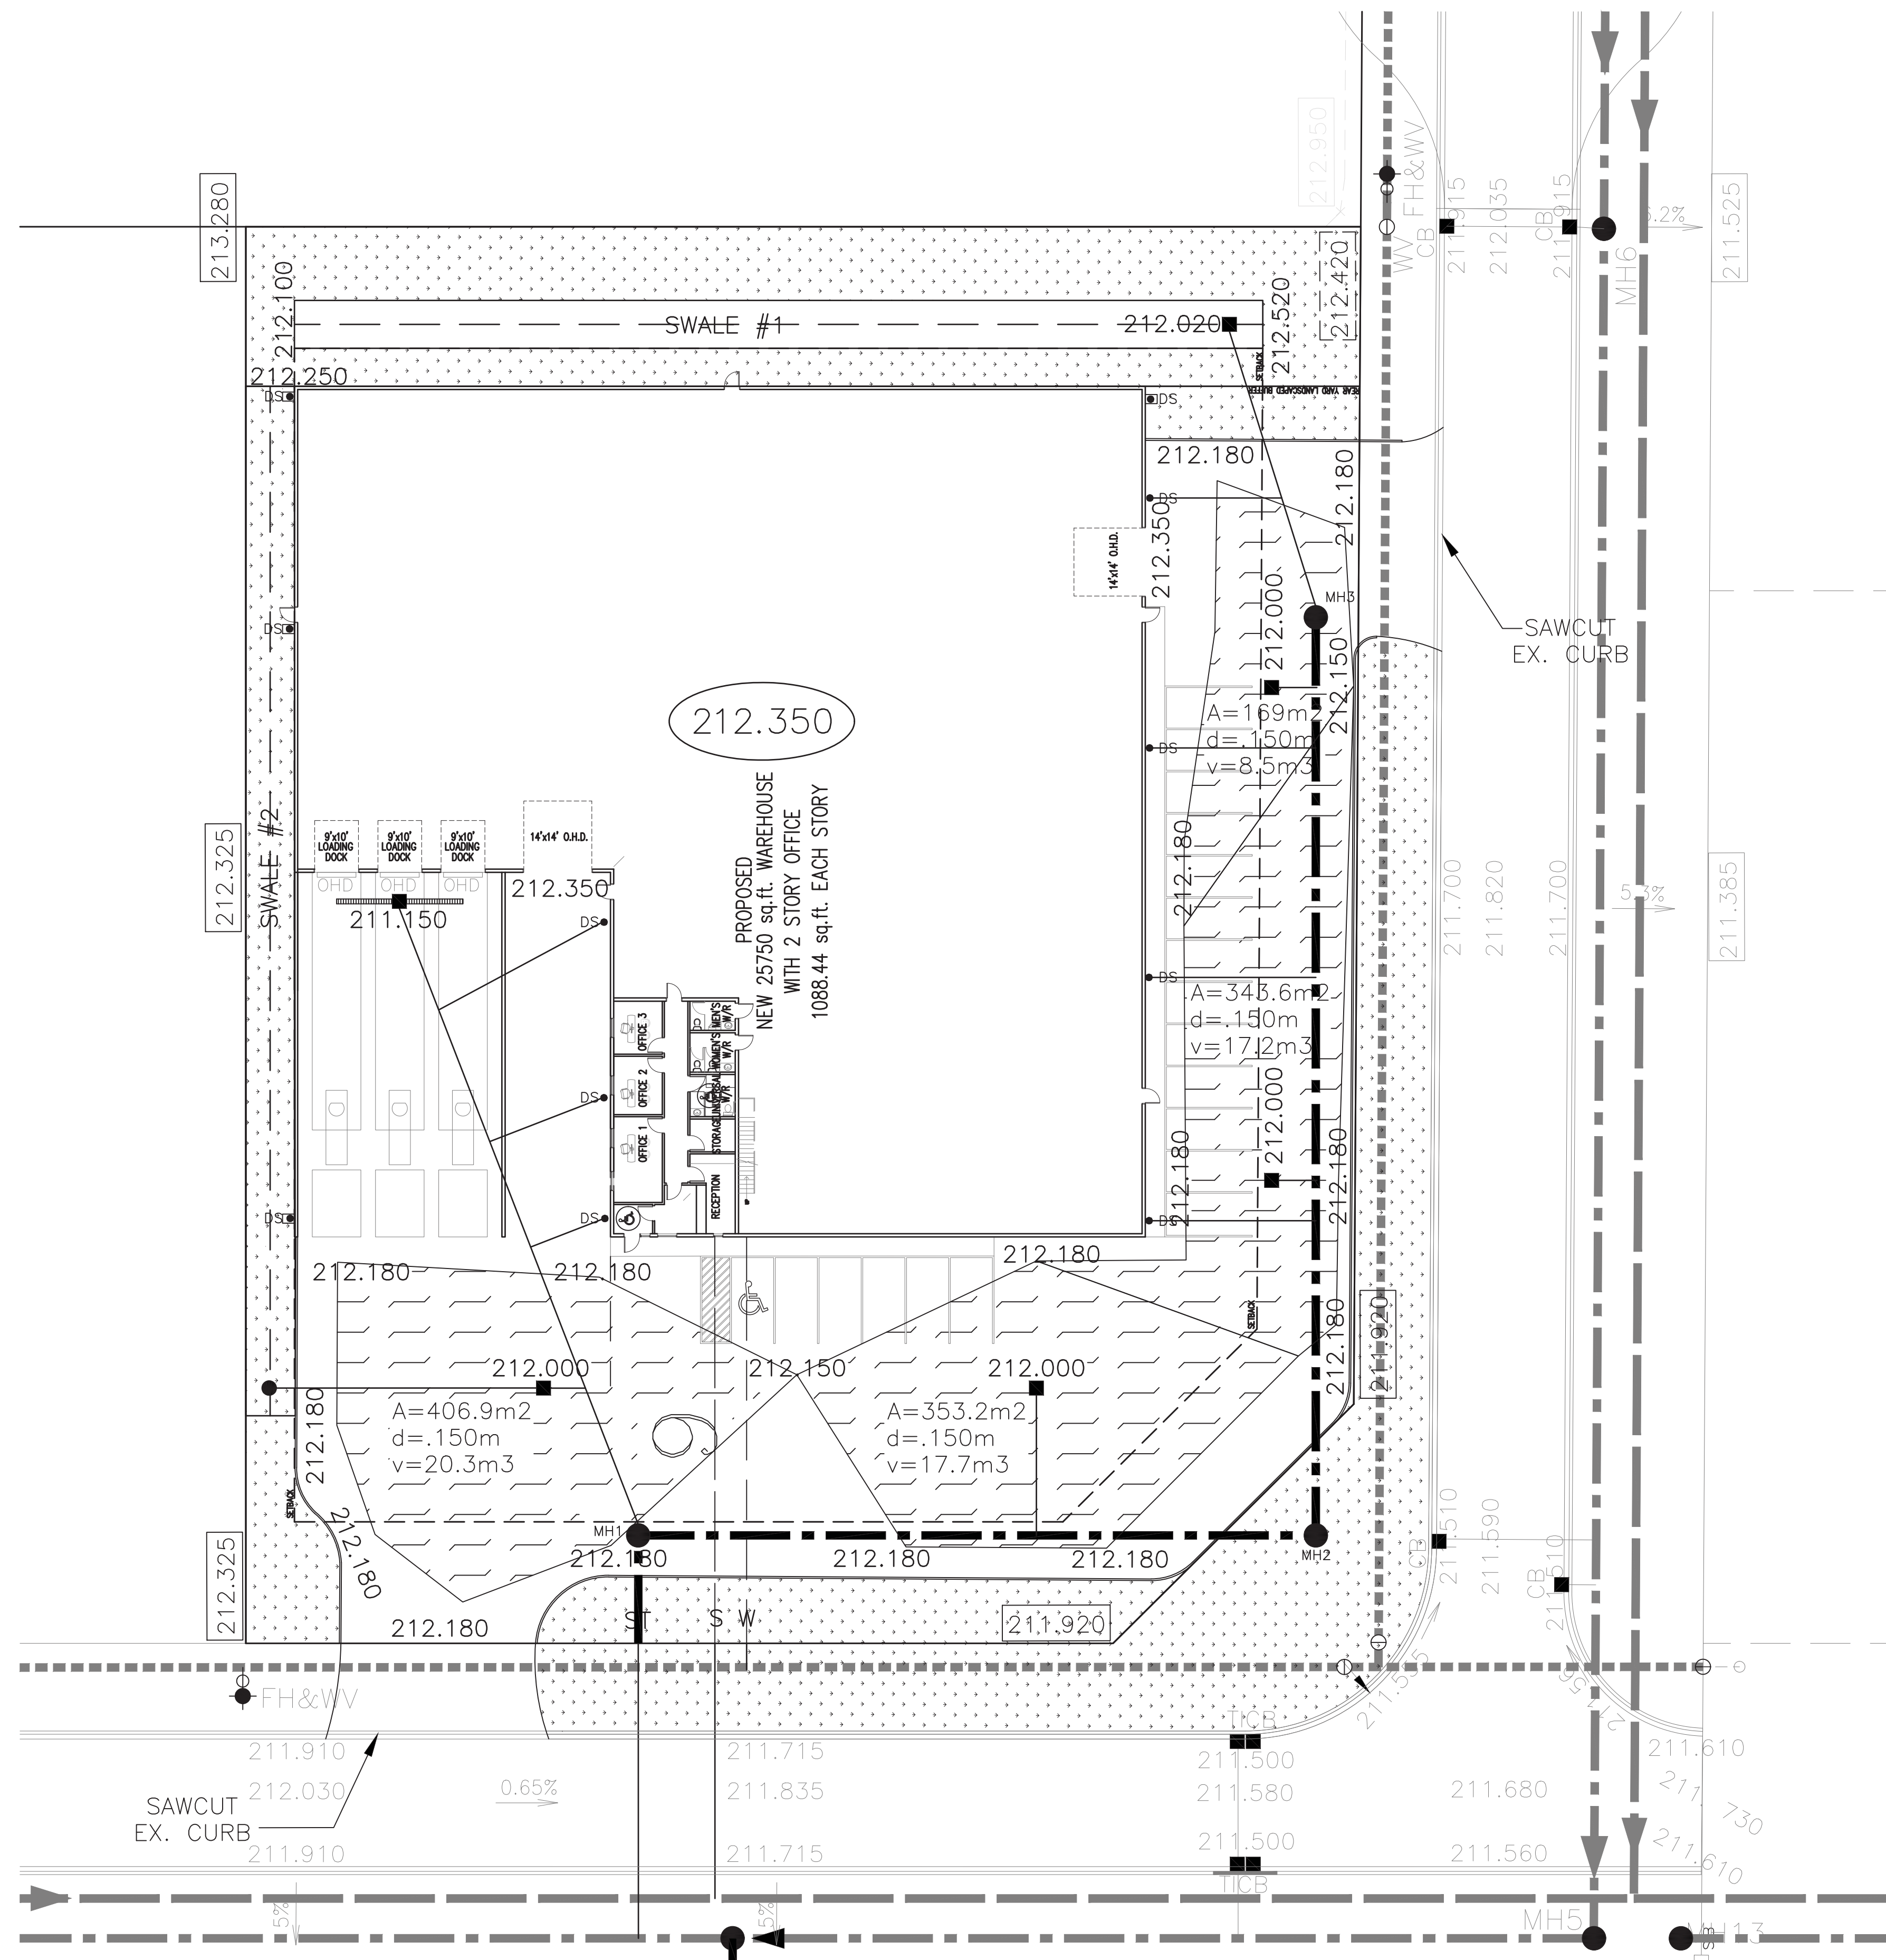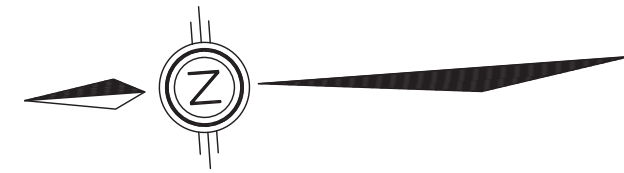

RC SPENCER ASSOCIATES INC.
Consulting Engineers

Windsor: 800 University Ave. W. - Windsor, ON N9A 5B9
Leamington: 18 Talbot St. W. - Leamington, ON N8H 1M4
Chatham: 138 King St. W. Unit 102 - Chatham, ON N7M 1E5



Professional Engineers
Ontario

NO.	REVISION	DATE	BY	APP.

NO.	REVISION	DATE	BY	APP.
1.	DRAFT PLAN	19 JUNE 2018	S.M.R.	R.C.S.
2.	SUBMITTED TO OWNER	04 JULY 2018	T.O.	R.C.S.

DESIGN	S.M.R.
CHECKED	R.C.S.
DRAWN	S.M.R.
CHECKED	R.C.S.
DATE	JUNE 2018
SCALE	1 : 250

MARCO INDUSTRIAL PARK LOT 9	PROJECT NO. 18-762
2 YEAR STORM STORAGE	FIGURE NO. 4
	OF 5

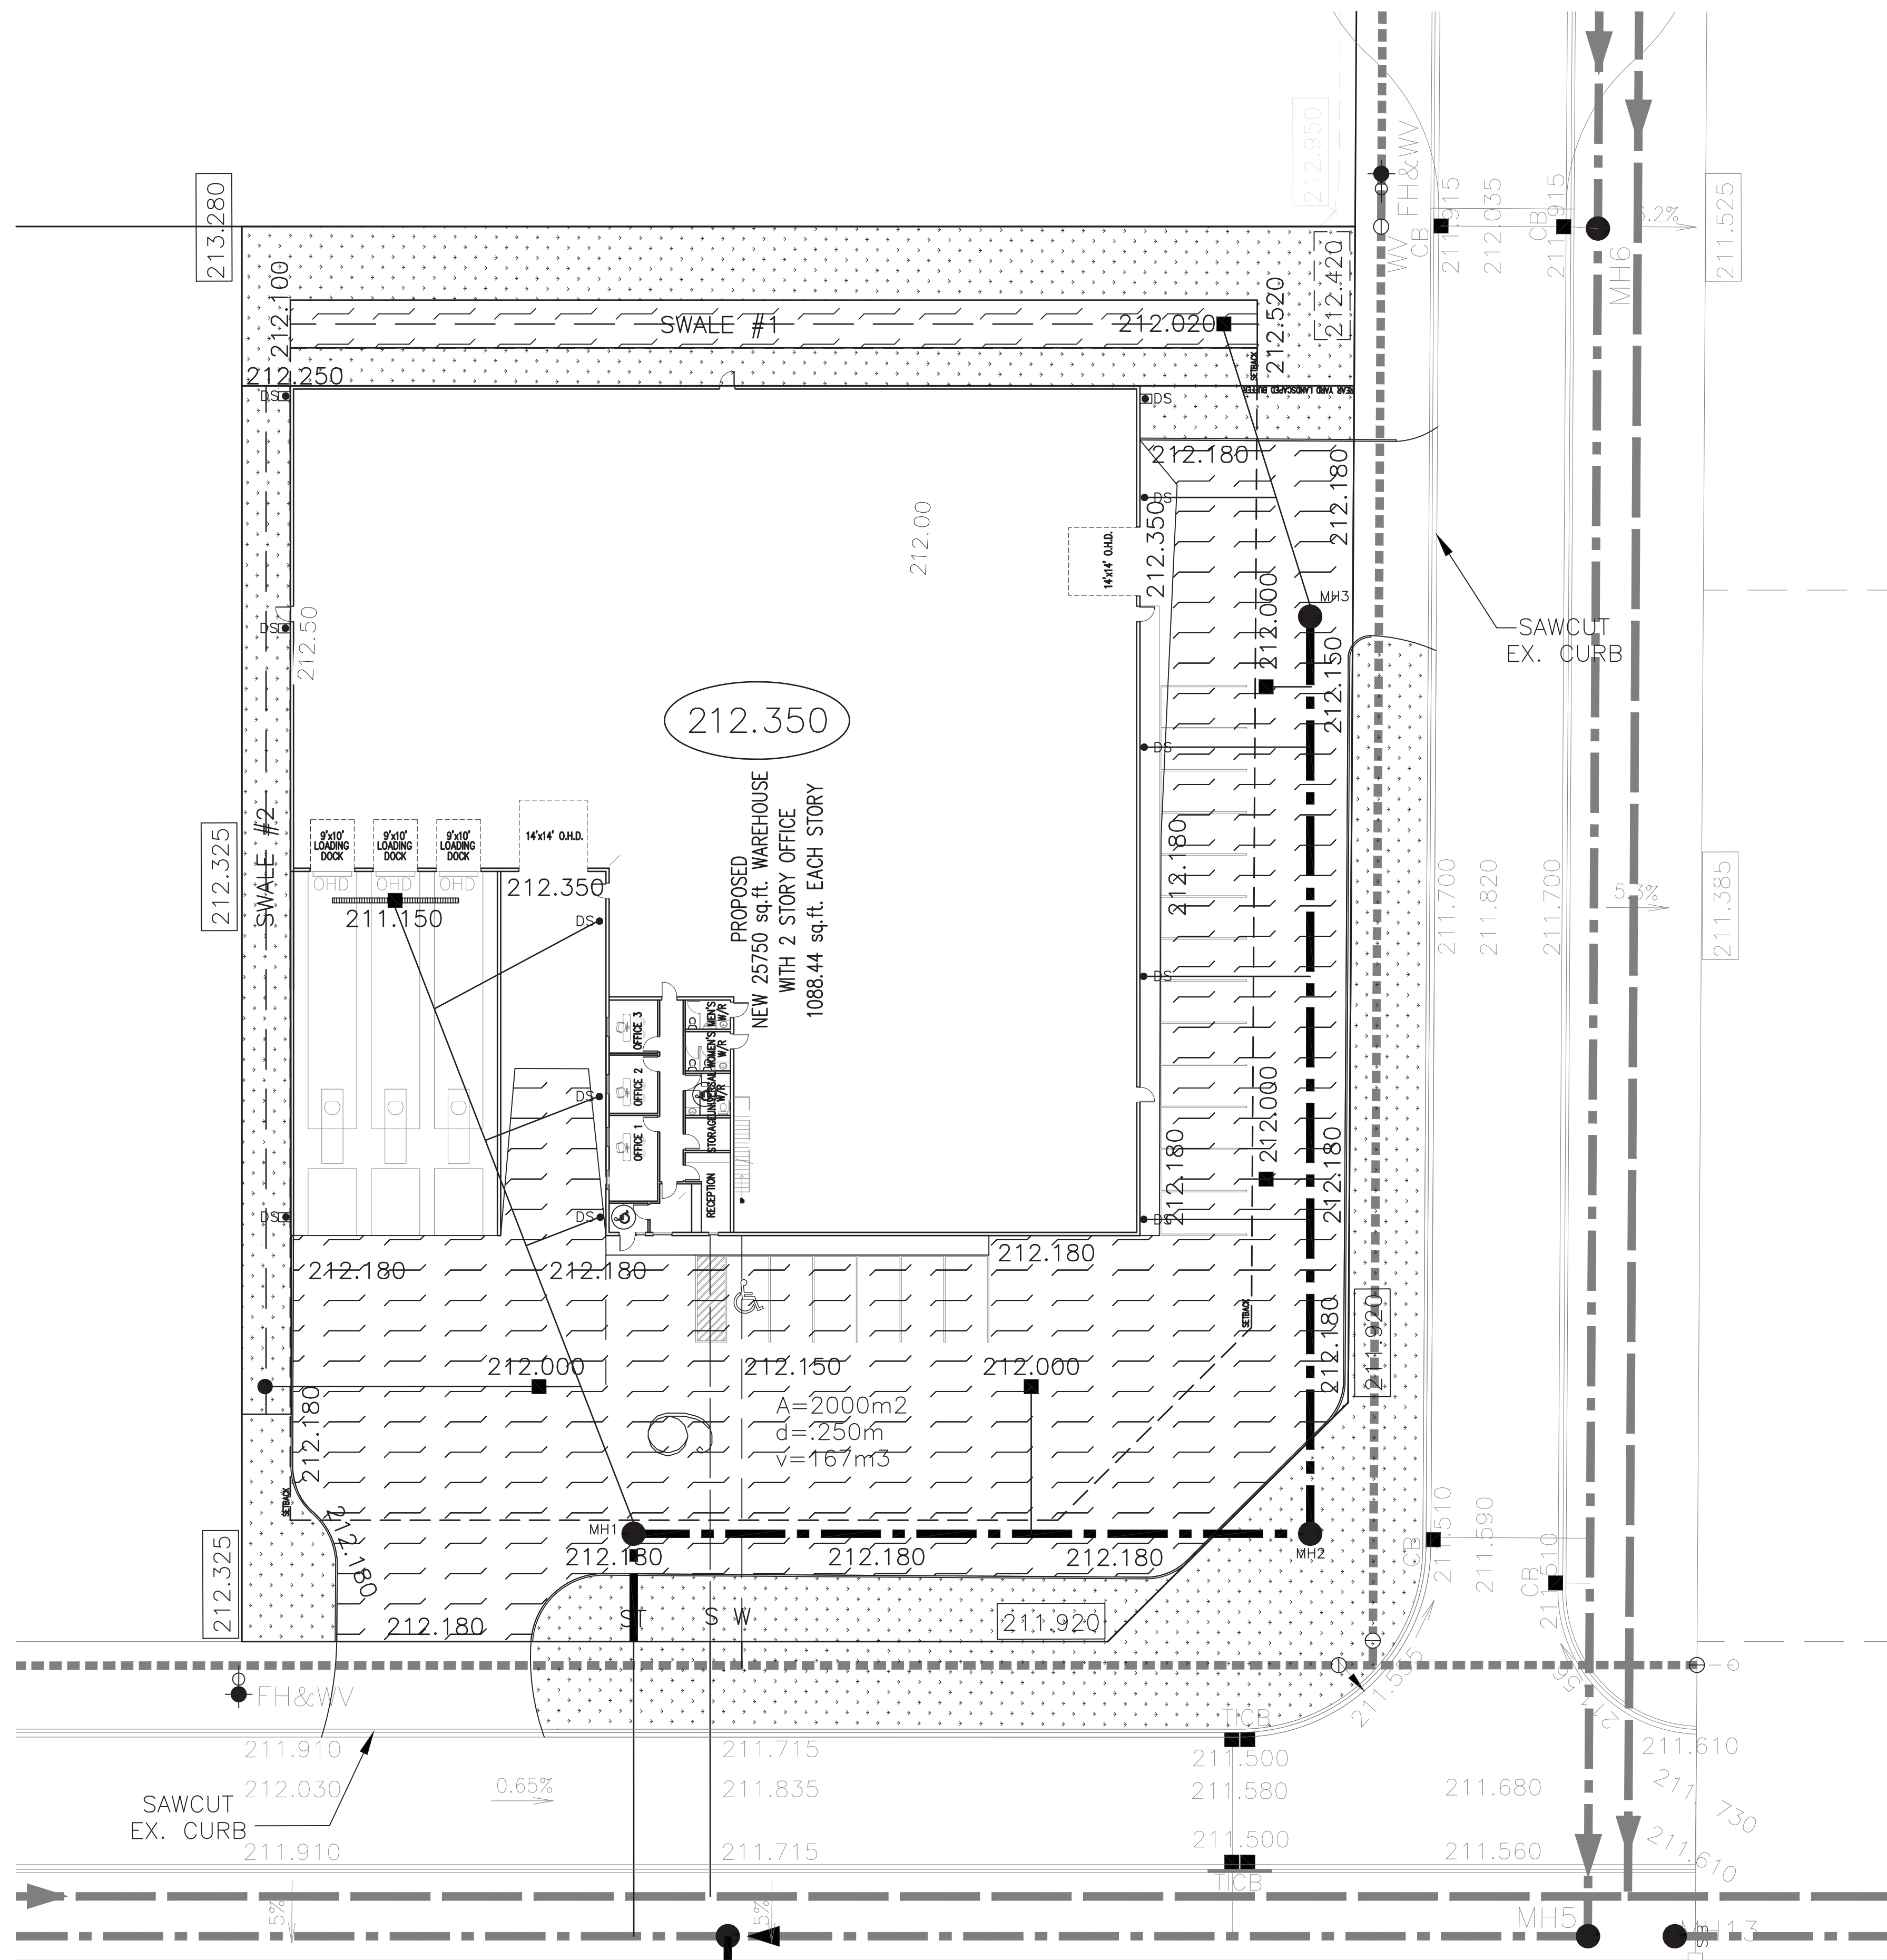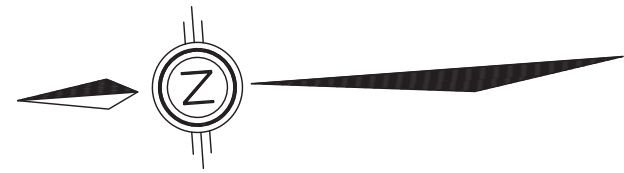

RC SPENCER ASSOCIATES INC.
Consulting Engineers

Windsor: 800 University Ave. W. - Windsor, ON N9A 5B9
Leamington: 18 Talbot St. W. - Leamington, ON N8H 1M4
Chatham: 138 King St. W. Unit 102 - Chatham, ON N7M 1E5

Professional Engineers
Ontario

NO.	REVISION	DATE	BY	APP.

NO.	REVISION	DATE	BY	APP.
2.	SUBMITTED TO OWNER	04 JULY 2018	T.O.	R.C.S.
1.	DRAFT PLAN	19 JUNE 2018	S.M.R.	R.C.S.

DESIGN	S.M.R.
CHECKED	R.C.S.
DRAWN	S.M.R.
CHECKED	R.C.S.
DATE	JUNE 2018
SCALE	1 : 250

MARCO INDUSTRIAL PARK LOT 9	PROJECT NO. 18-762
100 YEAR STORM STORAGE	FIGURE NO. 5
	OF 5