
PARTS SCHEDULE									I REQUIRE THIS PLAN TO BE DEPOSITED UNDER THE	PLAN 12R-
ART LOT	OT CON/PLAN	P.I.N.	AREA	PART	LOT	CON/PLAN	P.I.N.	AREA	LAND TITLES ACT.	RECEIVED AND DEPOSITED
1			35.3 sq m	6	7 PART OF PRIVATE	REGISTERED PLAN 1022	PART OF 75181-0340	133.3 sq m	DATE SEPTEMBER 7, 2018.	DATE
2			88.5 sq m	7				224.0 sq m		
3 PART PRIVA	ATE REGISTERED PLAN 1022	PART OF 75181-0340	90.8 sq m	8				112.3 sq m		
4 DRIV	VE		90.6 sq m	PAR	TS 1 to 8 (INCL	LUSIVE) — COMPRISE PART OF PI				
5			90.1 sq m						BRIAN COAD ONTARIO LAND SURVEYOR	REPRESENTATIVE FOR LAND REGISTRAR FOR THE LAND TITLE DIVISION OF ESSEX (12)
(00.40.)	WIDE PER REGISTERED PL	ΔN 1022)						PLAN	OF SURVEY	
RITA	MIDE PER REGISTERED TO SECOND MITO PLAN P-2854-11, REGIS		No. R669817	7)				PART (Locally Kr	OF PRIVATE DRI nows as FORMAN ROAD) ERED PLAN 10	

LAKE DRIVE

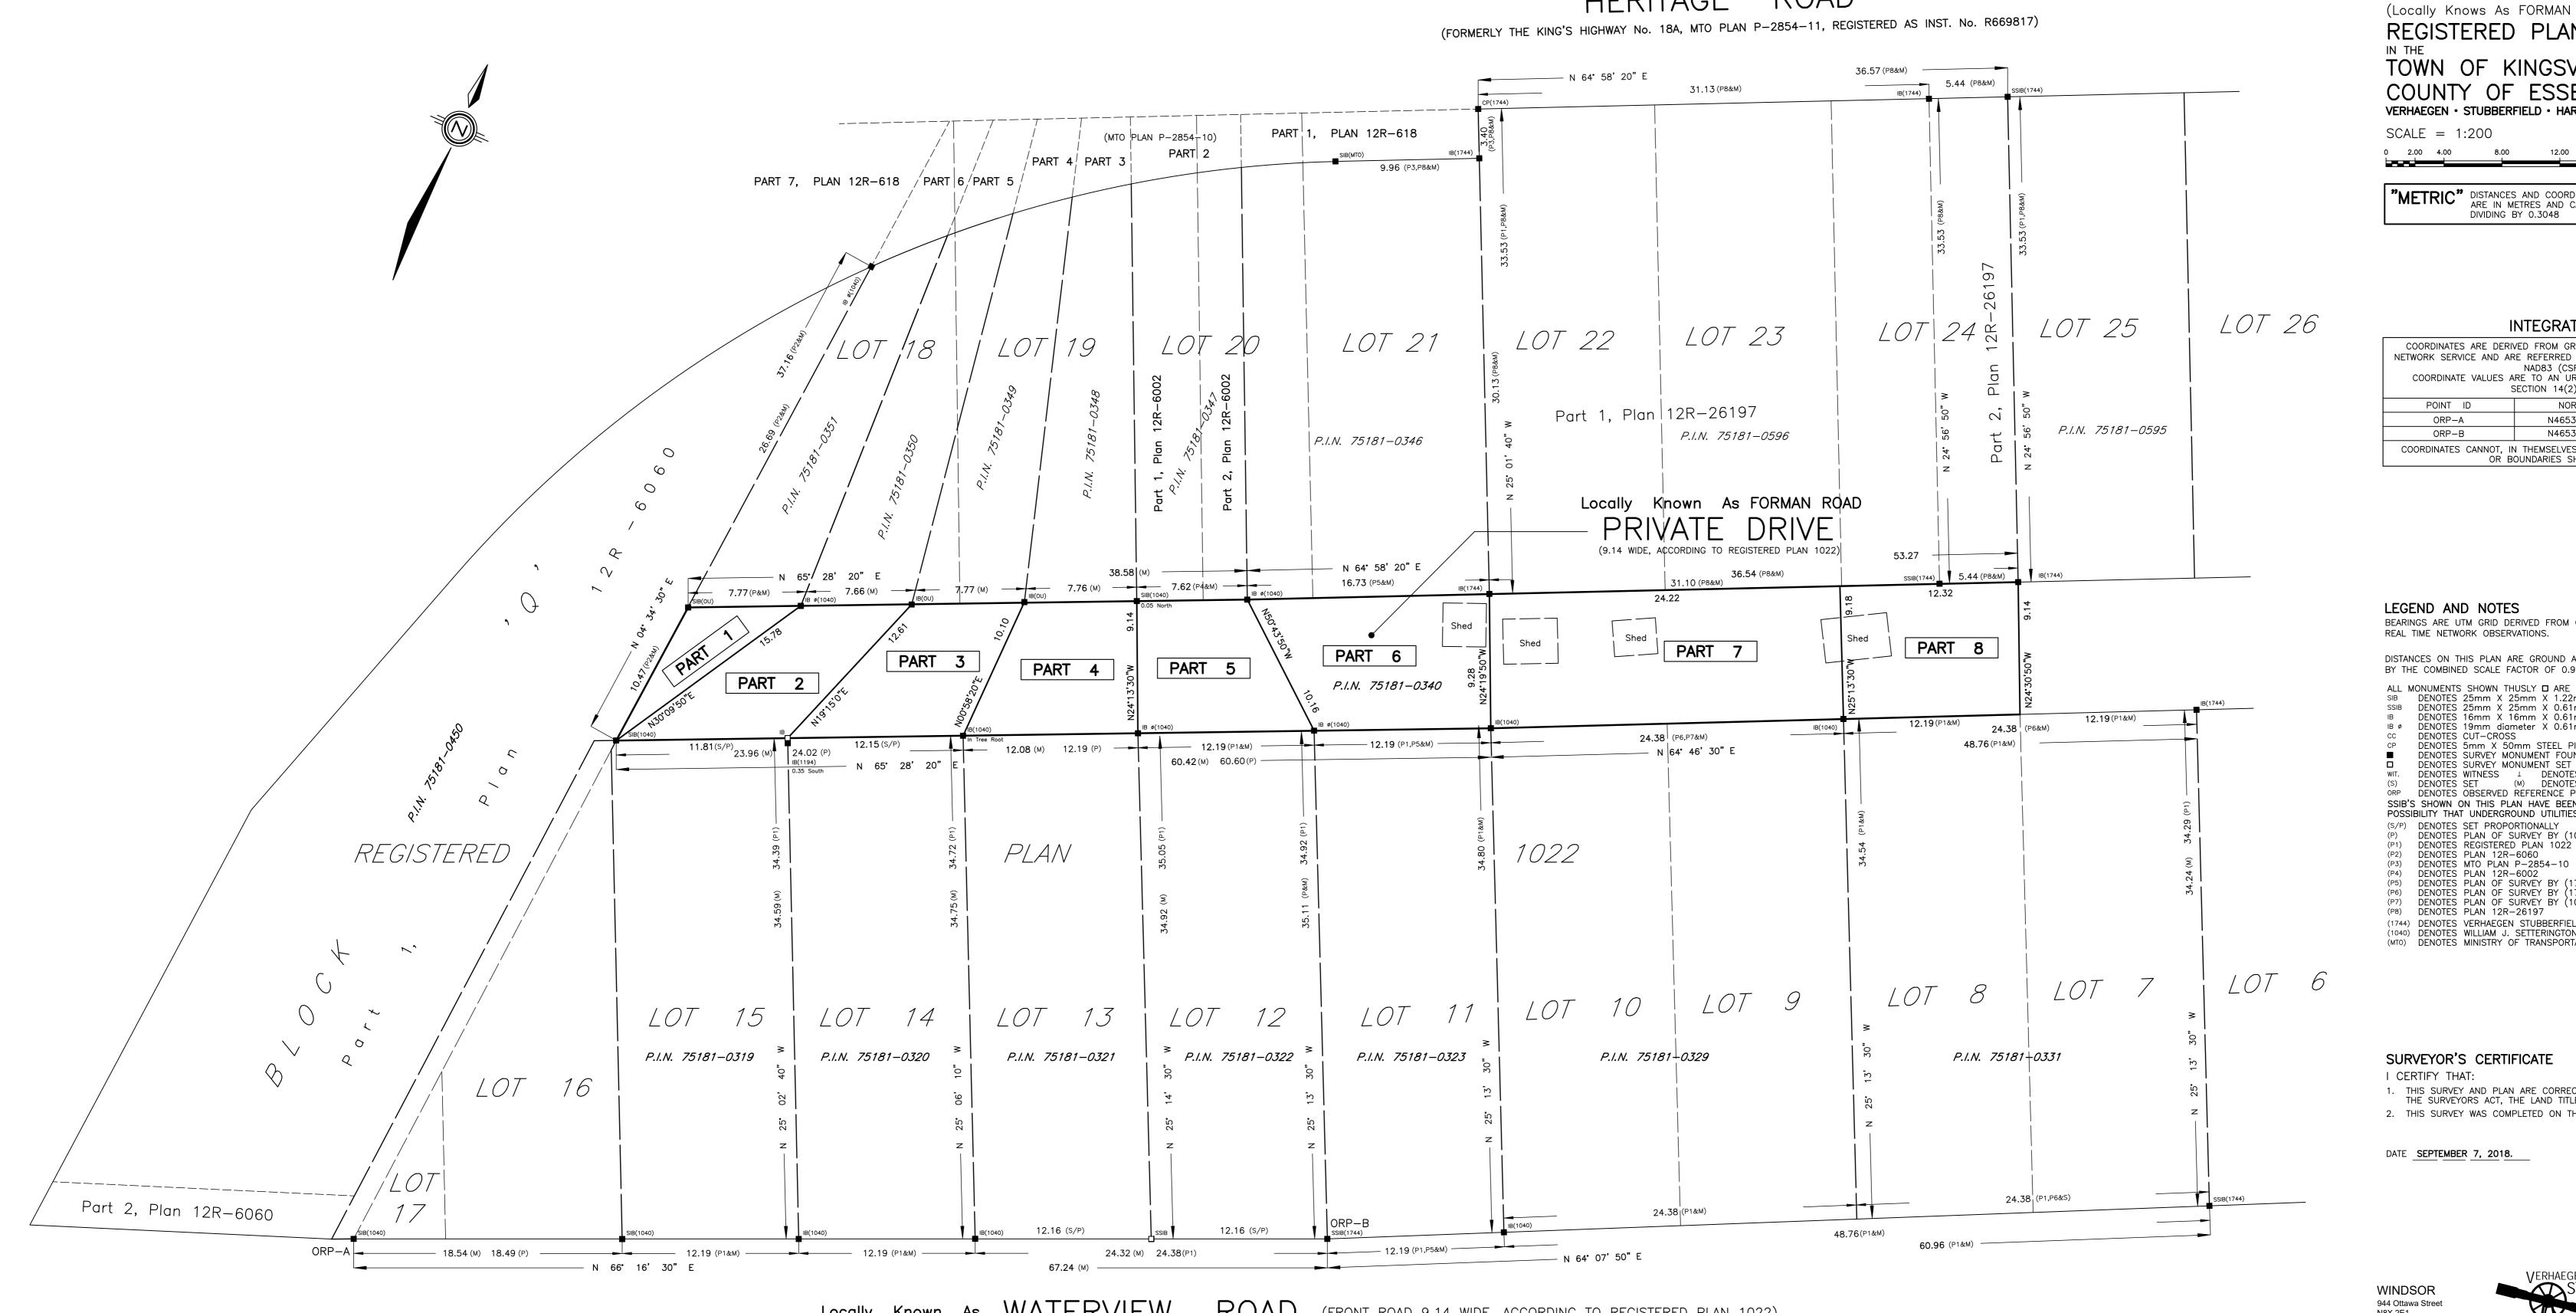

ILGISTLILLD FLAN TUZZ TOWN OF KINGSVILLE COUNTY OF ESSEX, ONTARIO VERHAEGEN • STUBBERFIELD • HARTLEY • BREWER • BEZAIRE INC. SCALE = 1:200

"METRIC" DISTANCES AND COORDINATES SHOWN ON THIS PLAN ARE IN METRES AND CAN BE CONVERTED TO FEET BY DIVIDING BY 0.3048

INTEGRATION DATA

COORDINATES ARE DERIVED FROM GRID OBSERVATIONS USING THE CAN-NET NETWORK SERVICE AND ARE REFERRED TO UTM ZONE 17 (81° WEST LONGITUDE) NAD83 (CSRS) (2010.0). COORDINATE VALUES ARE TO AN URBAN ACCURACY IN ACCORDANCE WITH

S	SECTION 14(2) O.REG 216/10						
POINT ID	NORTHING	EASTING					
ORP-A	N4653481.990	E354263.522					
ORP-B	N4653509.043	E354325.076					
	N THEMSELVES, BE USED TO DUNDARIES SHOWN ON THIS						

LEGEND AND NOTES BEARINGS ARE UTM GRID DERIVED FROM OBSERVED REFERENCE POINTS "A" AND "B" BY REAL TIME NETWORK OBSERVATIONS.

DISTANCES ON THIS PLAN ARE GROUND AND CAN BE CONVERTED TO GRID BY MULTIPLYING BY THE COMBINED SCALE FACTOR OF 0.99983851

ALL MONUMENTS SHOWN THUSLY

ARE IRON BARS (IB) UNLESS OTHERWISE NOTED.

SIB DENOTES 25mm X 25mm X 1.22m STANDARD IRON BAR

- SSIB DENOTES 25mm X 25mm X 0.61m SHORT STANDARD IRON BAR DENOTES 16mm X 16mm X 0.61m IRON BAR
- IB Ø DENOTES 19mm diameter X 0.61m ROUND IRON BAR DENOTES CUT-CROSS
- DENOTES 5mm X 50mm STEEL PIN
- DENOTES SURVEY MONUMENT FOUND DENOTES SURVEY MONUMENT SET AND MARKED 1744
- WIT. DENOTES WITNESS \(\perp\) DENOTES PERPENDICULAR

 (S) DENOTES SET (M) DENOTES MEASURED (D) DENOTES DEED ORP DENOTES OBSERVED REFERENCE POINT SSIB'S SHOWN ON THIS PLAN HAVE BEEN SET IN LIEU OF SIB'S WHERE THE
- POSSIBILITY THAT UNDERGROUND UTILITIES EXIST.
- (S/P) DENOTES SET PROPORTIONALLY (OU) DENOTES ORIGIN UNKNOWN (P) DENOTES PLAN OF SURVEY BY (1040) Dated: March 13, 1978. Plan File: 2A4311. (P1) DENOTES REGISTERED PLAN 1022
- (P2) DENOTES PLAN 12R-6060 (P3) DENOTES MTO PLAN P-2854-10
- (P4) DENOTES PLAN 12R-6002
- (P5) DENOTES PLAN OF SURVEY BY (1744) Dated: May 13, 2004. Plan File: G-2225. (P6) DENOTES PLAN OF SURVEY BY (1744) Dated: Feb. 28, 1990. Plan File: G-326. (P7) DENOTES PLAN OF SURVEY BY (1040) Dated: Nov. 21, 1978. Plan File: 2A4023.
- (P8) DENOTES PLAN 12R-26197 (1744) DENOTES VERHAEGEN STUBBERFIELD HARTLEY BREWER BEZAIRE INC., O.L.S.
- (1040) DENOTES WILLIAM J. SETTERINGTON, O.L.S. (MTO) DENOTES MINISTRY OF TRANSPORTATION, ONTARIO

SURVEYOR'S CERTIFICATE I CERTIFY THAT:

1. THIS SURVEY AND PLAN ARE CORRECT AND IN ACCORDANCE WITH THE SURVEYS ACT,

THE SURVEYORS ACT, THE LAND TITLES ACT AND THE REGULATIONS MADE UNDER THEM. 2. THIS SURVEY WAS COMPLETED ON THE 2nd. DAY OF AUGUST, 2018.

DATE SEPTEMBER 7, 2018.

BRIAN COAD ONTARIO LAND SURVEYOR for VERHAEGEN • STUBBERFIELD • HARTLEY BREWER • BEZAIRE INC.

WINDSOR Ph: (519)258-1772 Fax: (519)258-1791 ONTARIO LAND SURVEYORS

LEAMINGTON 187 Talbot Street East Ph: (519)322-2375 INC. Fax: (519)322-2675 www.vshbbsurveys.com

PLAN FILE NO.: H-1752 WORK ORDER: 5-13817 FILE NO.: E-1022-Streets & Alley

Locally Known As WATERVIEW ROAD (FRONT ROAD 9.14 WIDE, ACCORDING TO REGISTERED PLAN 1022)