



Area Enlargement Plan


1:300

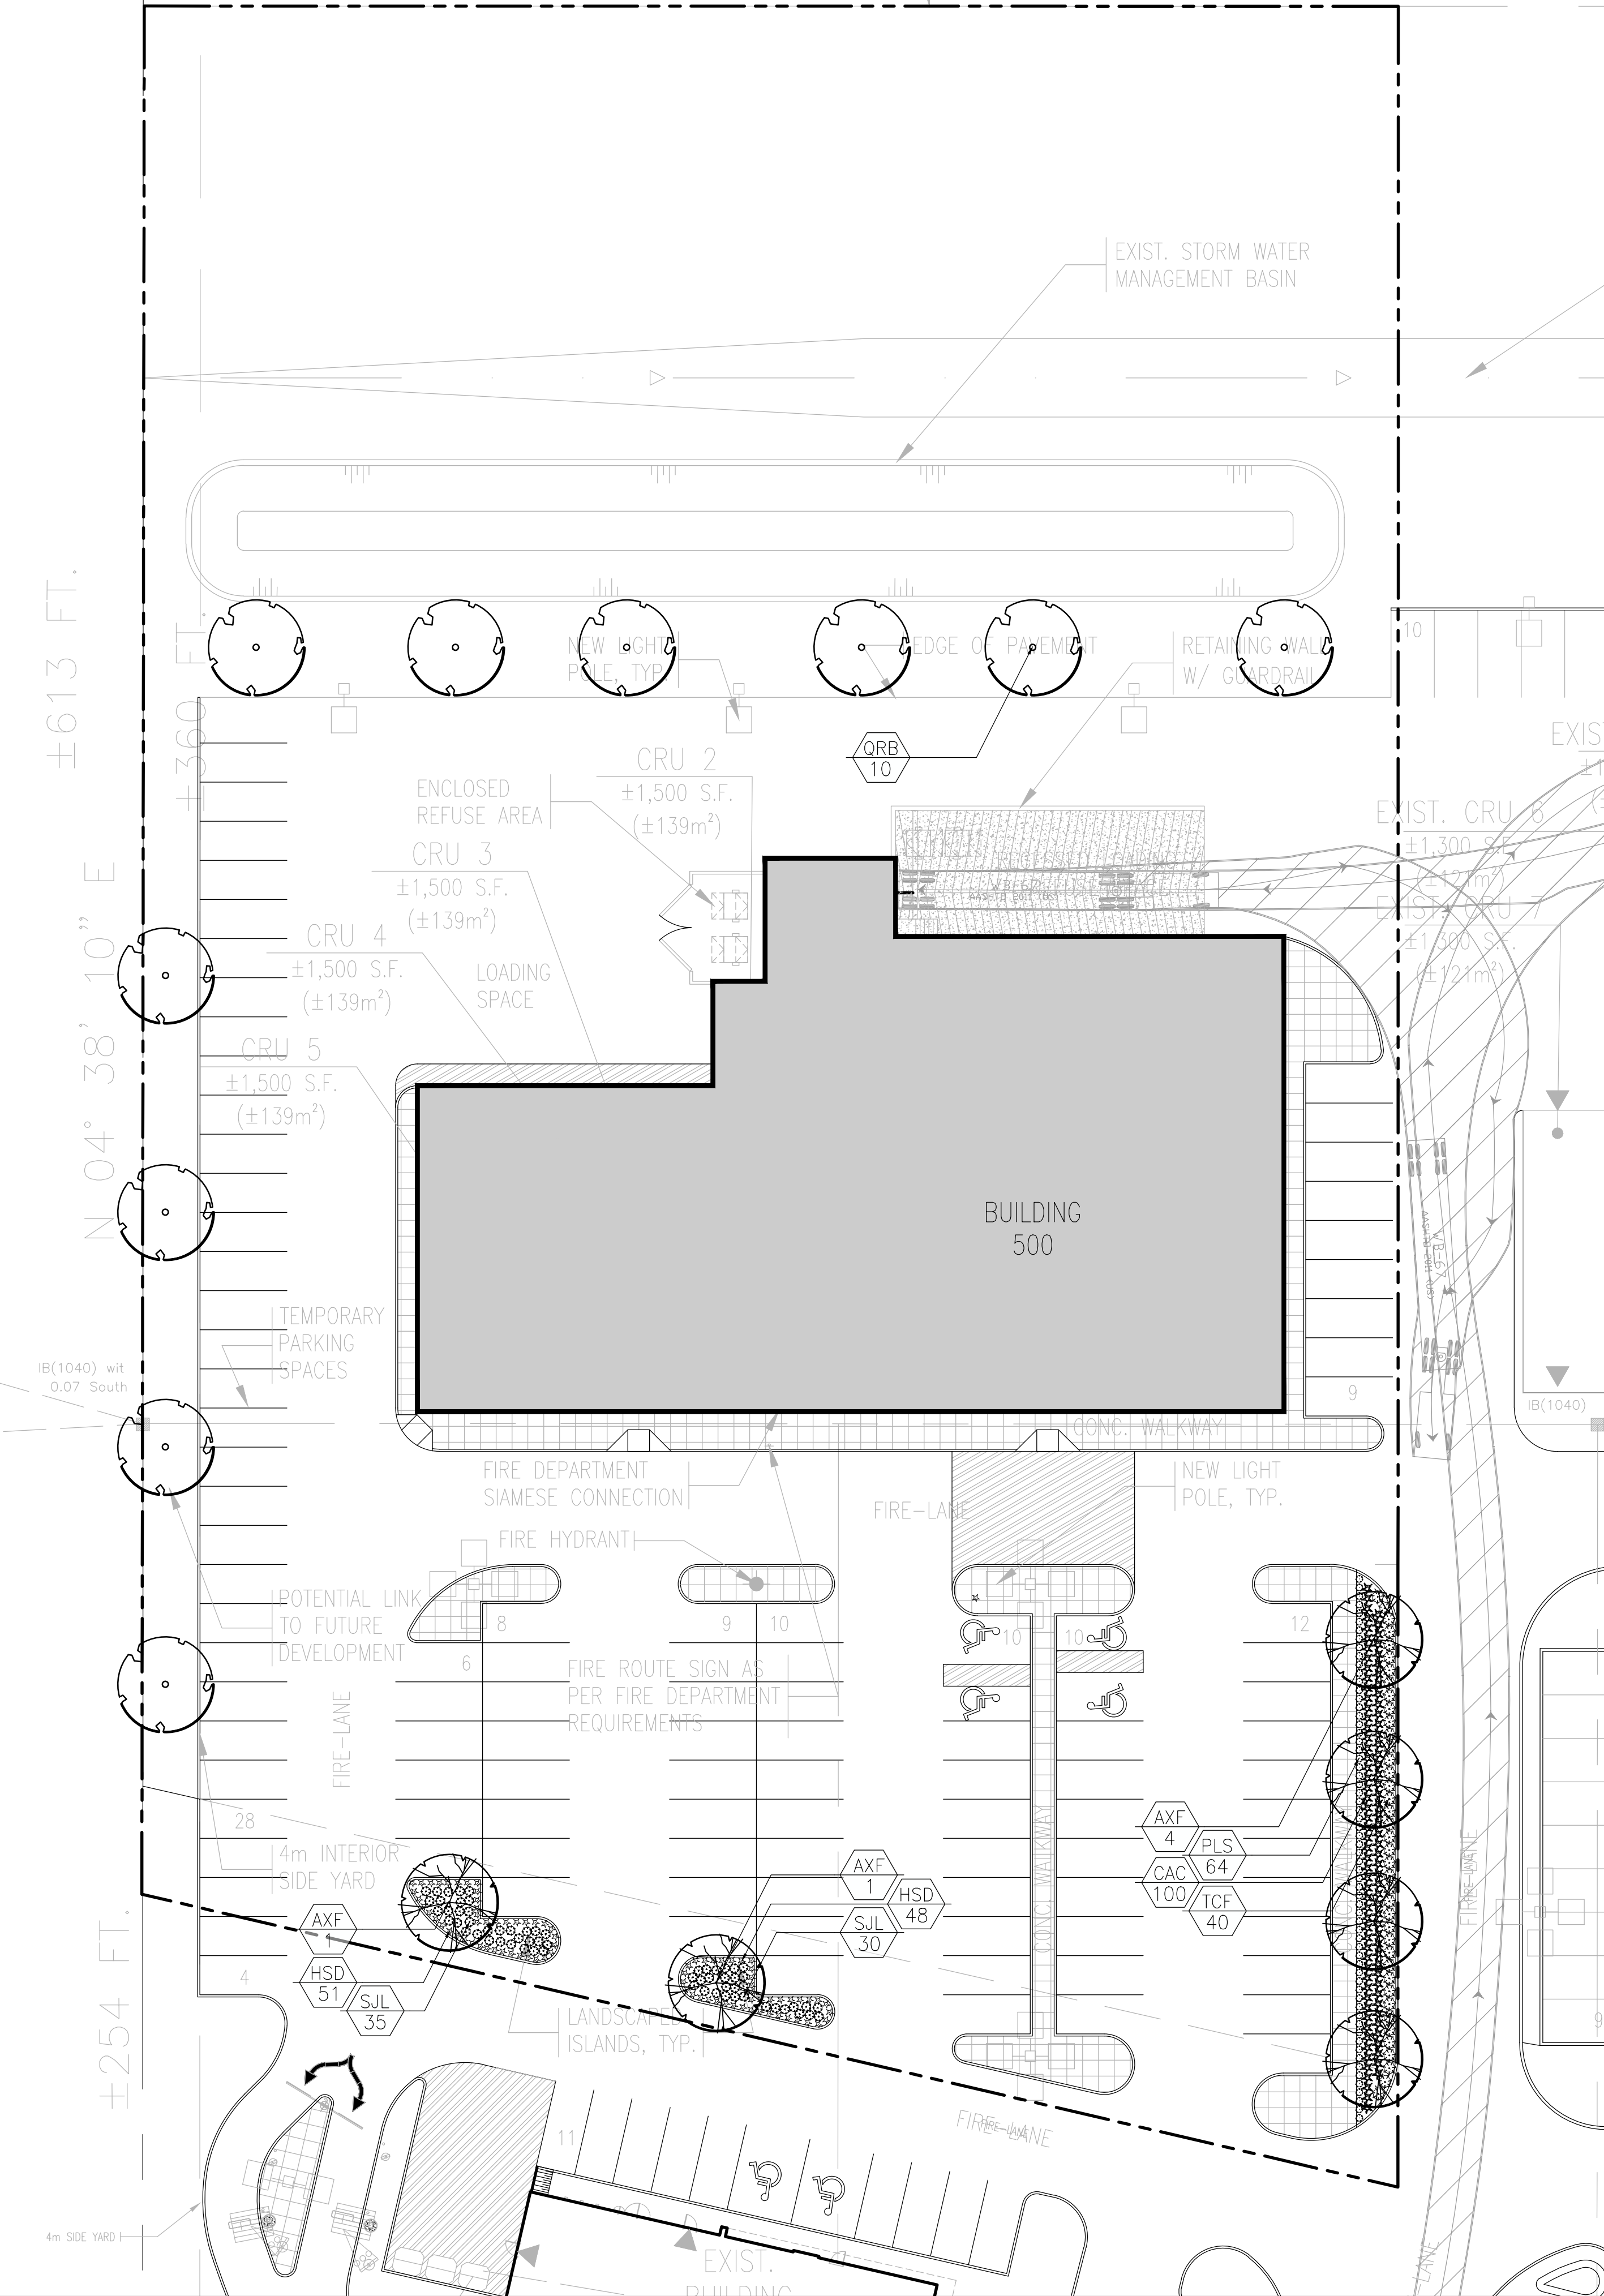

Legend

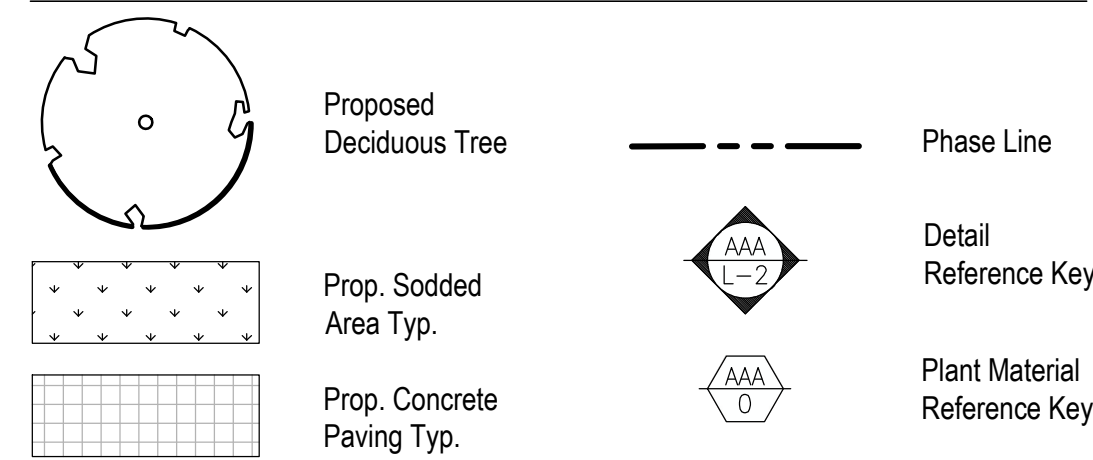

Appendix B

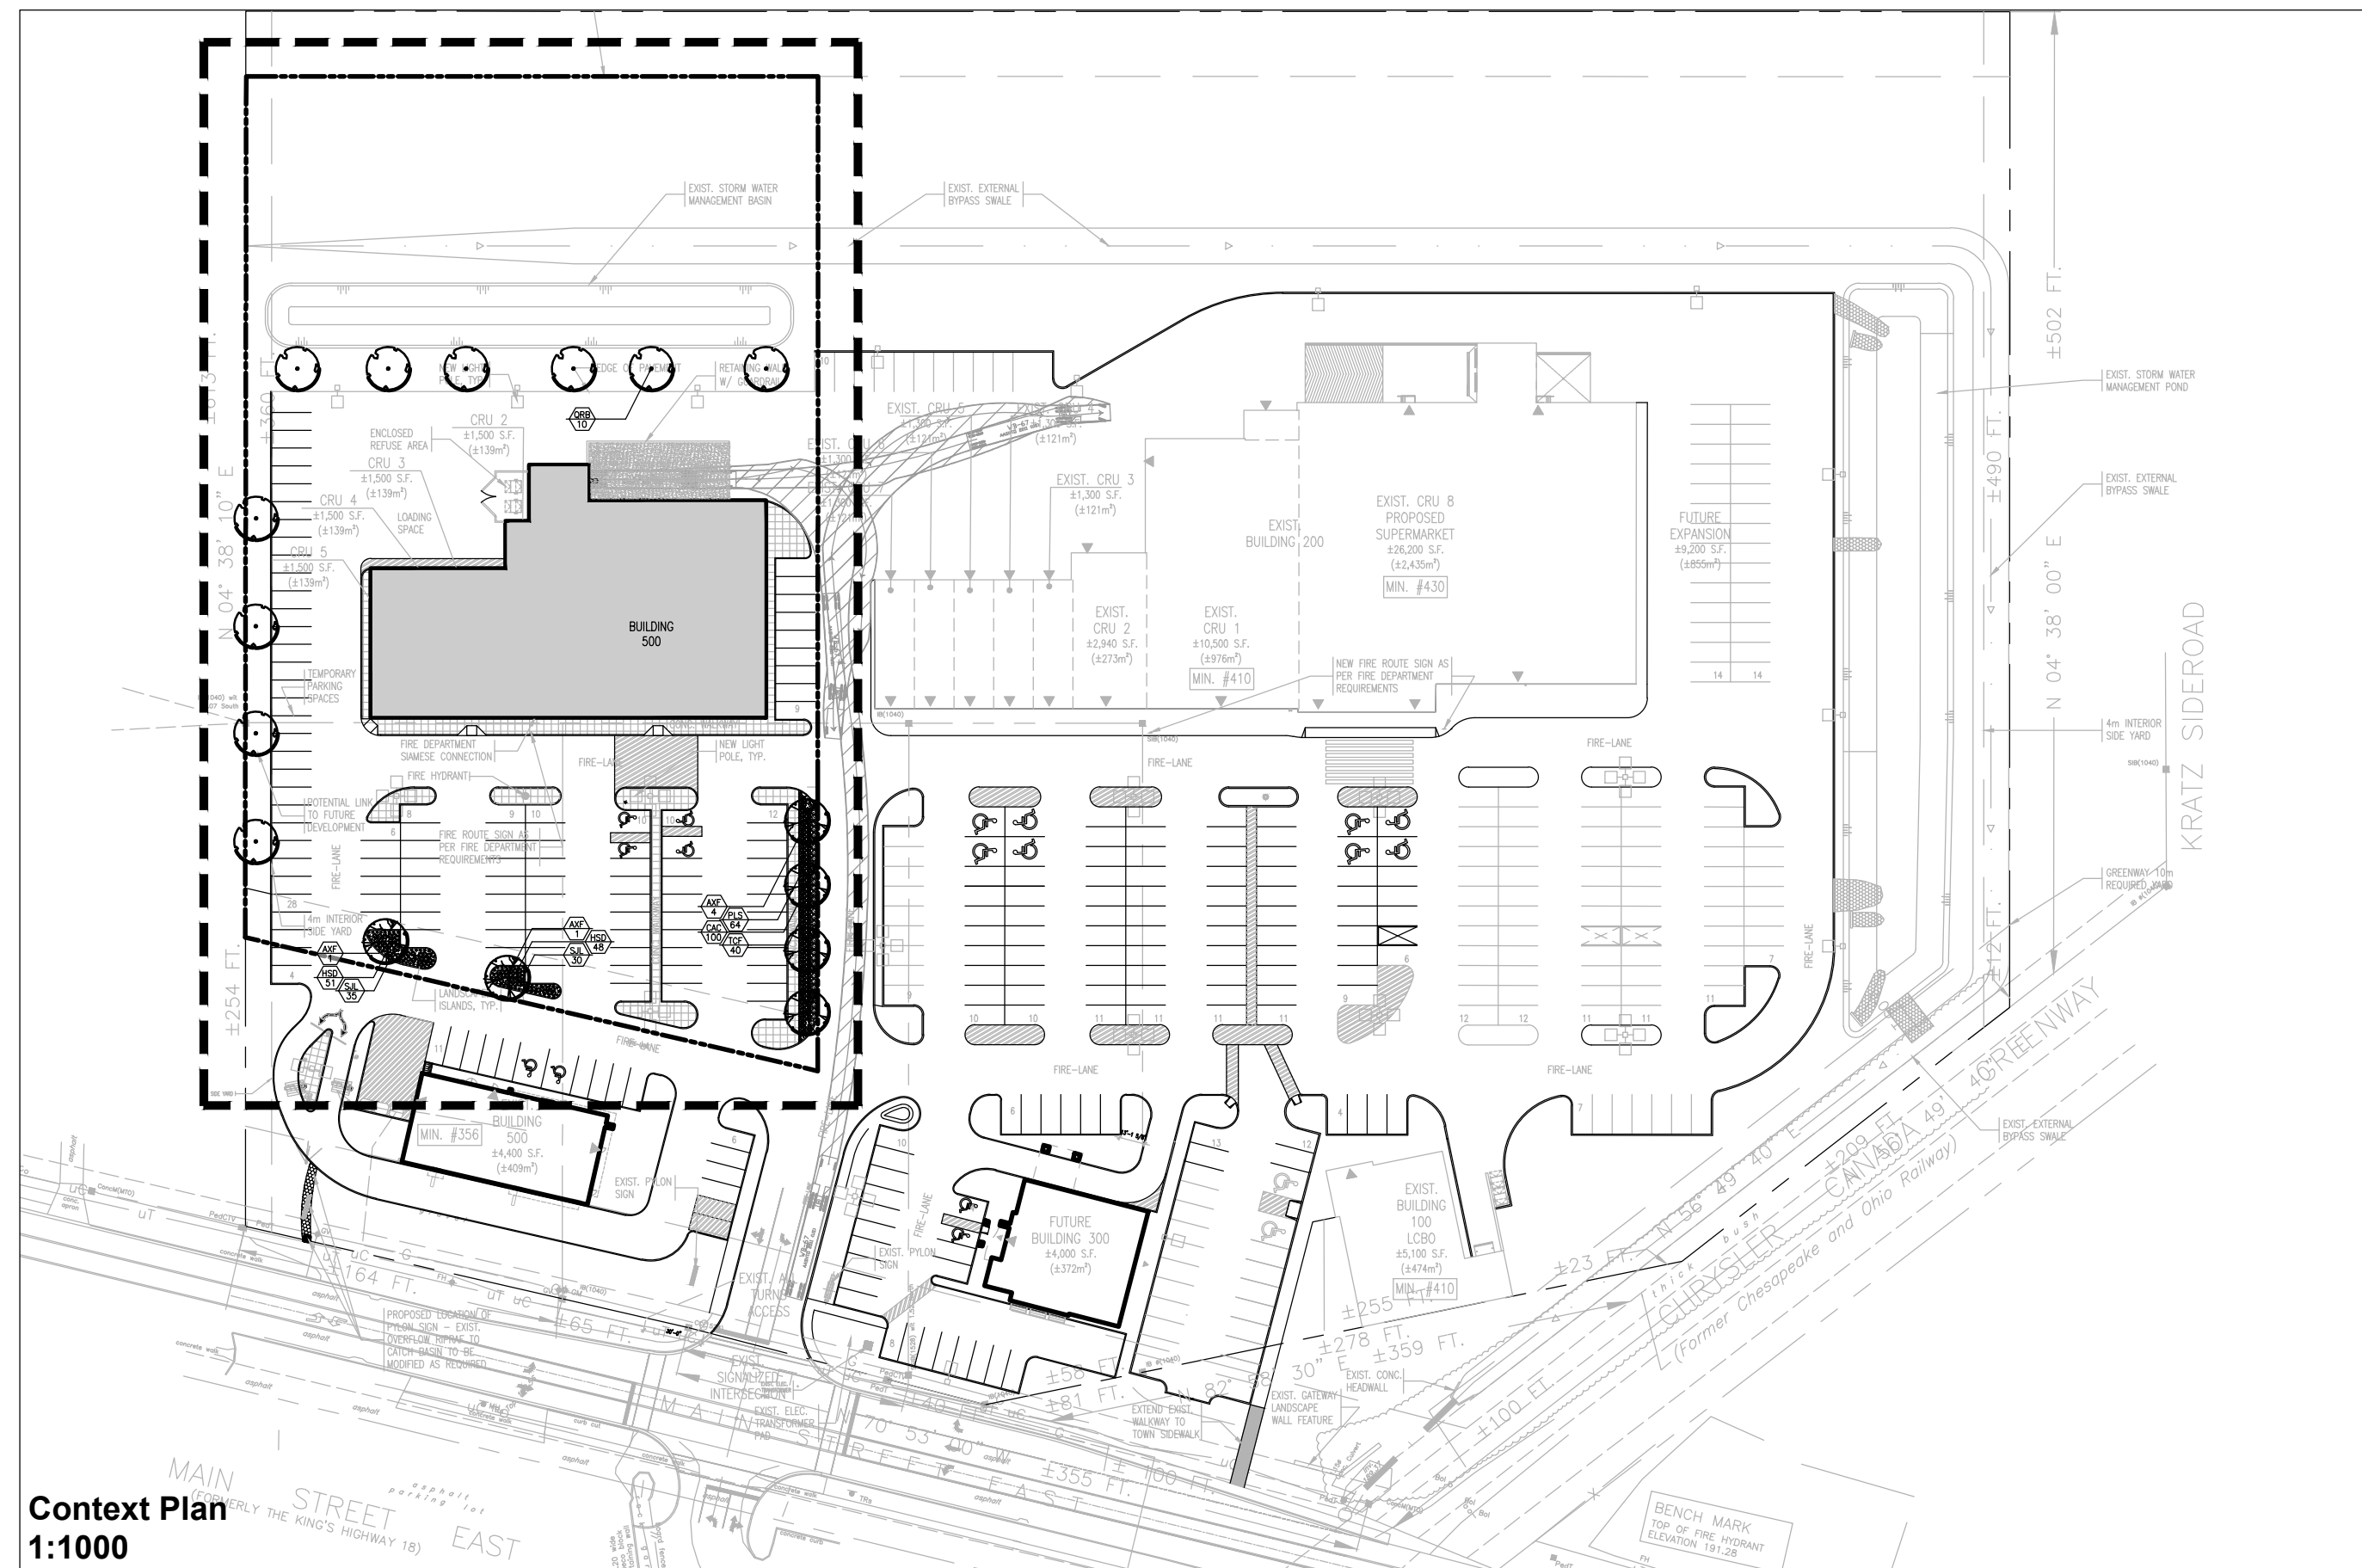

Proposed Plant Material List

KEY	QNTY	BOTANICAL NAME	COMMON NAME	HT/CAL	SPREAD	ROOT	DROUGHT TOLERANT	NATIVE	REMARKS
DECIDUOUS TREES									
AXF	6	Acer x freemanii 'Jeffersred'	Jeffersred Freeman Maple	70 mm		B.&B.	Yes	Yes	Full Form
QRB	10	Quercus rubra	Red Oak	70 mm		B.&B.	Yes	Yes	Full Form
DECIDUOUS SHRUBS									
SJL	65	Spiraea japonica 'Little Princess'	Dwarf Red Spirea	60 cm		C.G.	Yes	Yes	Full Form
CONIFEROUS SHRUBS									
TCF	40	Taxus cuspidata 'Fairview'	Fairview Yew		65 cm	C.G.	Yes	No	Full Form
ORNAMENTAL GRASSES									
CAC	100	Calamagrostis acutiflora 'Karl Foerster'	Karl Foerster Feather Reed Grass			5 Gal.	Yes	No	Full Form
PERENNIALS									
HSD	99	Hemerocallis 'Stella D'oro'	Stella D'oro (Yellow) Daylilies			2 Gal.	Yes	No	Full Form
PLS	64	Perovskia atriplicifolia 'Little Spire'	Little Spire Russian Sage			2 Gal.	Yes	No	Full Form



Architect:
Architectural Design Associates Inc.
1880 Assumption Street, Suite 100
Windsor, Ontario
N8Y 1C4


Client/Owner:

Municipality:

Notes:

02	Issued for Tender	04/30/19
01	Issued for Review	04/04/19
No.	Revision	Date

North: Stamp:

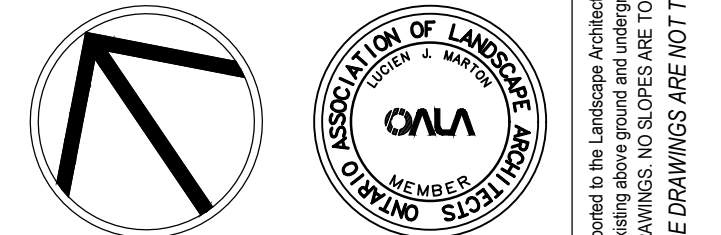

Project:

Proposed Commercial Development

410 Main St. E.
Kingsville, Ontario

Scale:	1:300	Date:	Apr 2019
Drawn By:	S.P.	Checked By:	L.M.

Drawing Title:

**Landscape Plan
Phase IV**

Project No. **18003** Sheet No. **L1-01**

ALL INFORMATION CONTAINED HEREIN IS PREPARED FOR THE EXCLUSIVE USE OF THE CLIENT. IT IS NOT TO BE REPRODUCED, COPIED, OR TRANSMITTED IN ANY FORM OR BY ANY MEANS, ELECTRONIC OR MECHANICAL, WITHOUT THE WRITTEN PERMISSION OF THE ARCHITECT. ANY UNAUTHORIZED REPRODUCTION OR DISTRIBUTION OF THIS DOCUMENT IS STRICTLY PROHIBITED. THE ARCHITECT ASSUMES NO LIABILITY FOR CONSTRUCTION USING THESE DRAWINGS WITHOUT THE ARCHITECT'S SIGNATURE AND SEAL. THE ARCHITECT'S SIGNATURE AND SEAL MUST BE PRESENT ON ALL DRAWINGS FOR CONSTRUCTION. 